

WESTIN HOTEL SOUTHLAKE SUNSHADES

1200 E. STATE HIGHWAY 114
SOUTHLAKE, TX 76092

GENERAL NOTES

- ALL DIMENSIONS REQUIRED FOR FABRICATION OF WINDOW MATERIALS SHALL BE FIELD VERIFIED OR RELEASED BY THE GENERAL CONTRACTOR PRIOR TO FABRICATION.
- ERECTION AND GLAZING PROCEDURES ARE TO BE IN ACCORDANCE WITH PROCEDURES IN THE INSTALLATION MANUAL.

KAWNEER SYSTEM(S) USED

VERSOLEIL SUNSHADES
-STANDARD AIRFOIL LOUVERS
-STANDARD RECTANGULAR FASCIA
-CUSTOM WEDGE OUTRIGGER
-CUSTOM MOUNTING BRACKETS


SHEET SUMMARY


101 COVER
201-202 KEY PLANS
401-405 DETAILS


TOTAL (8) SHEETS


ABBREVIATIONS / SYMBOLS


GC = GENERAL CONTRACTOR
NB = NOT BY
NTS = NOT TO SCALE
RD = REFERENCE DIMENSION
V.I.F. = VERIFY IN THE FIELD

 = REVISION

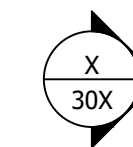 = ELEVATION

  = DETAIL CUT

 FINISH FLOOR 0'-0" = BENCH MARK

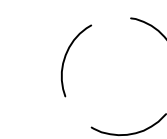 = CALL OUT

FINISH

#14 CLEAR ANODIZED (CLASS I)

APPROVAL AREA

ARCHITECT

GENERAL CONTRACTOR

GLAZING CONTRACTOR

ADDITIONAL NOTES

ARCHITECTURAL DRAWINGS:
ADDENDUM #1 07.18.2019



TEL: (470) 406-6783
RBRHAM@VISIONDRAFTING.NET
WWW.VISIONDRAFTING.NET

BY	DATE	REVISION NO.	BY	DATE	B.G.
	12/18/2020				


PRINTS ISSUED FOR
1ST APPROVAL

ARCHITECT/LOCATION

PROJECT NAME/LOCATION
WESTIN HOTEL SOUTHLAKE
SUNSHADES
1200 E. STATE HIGHWAY 114
SOUTHLAKE, TX 76092

SCALE: N.T.S.

SHEET NO.
101

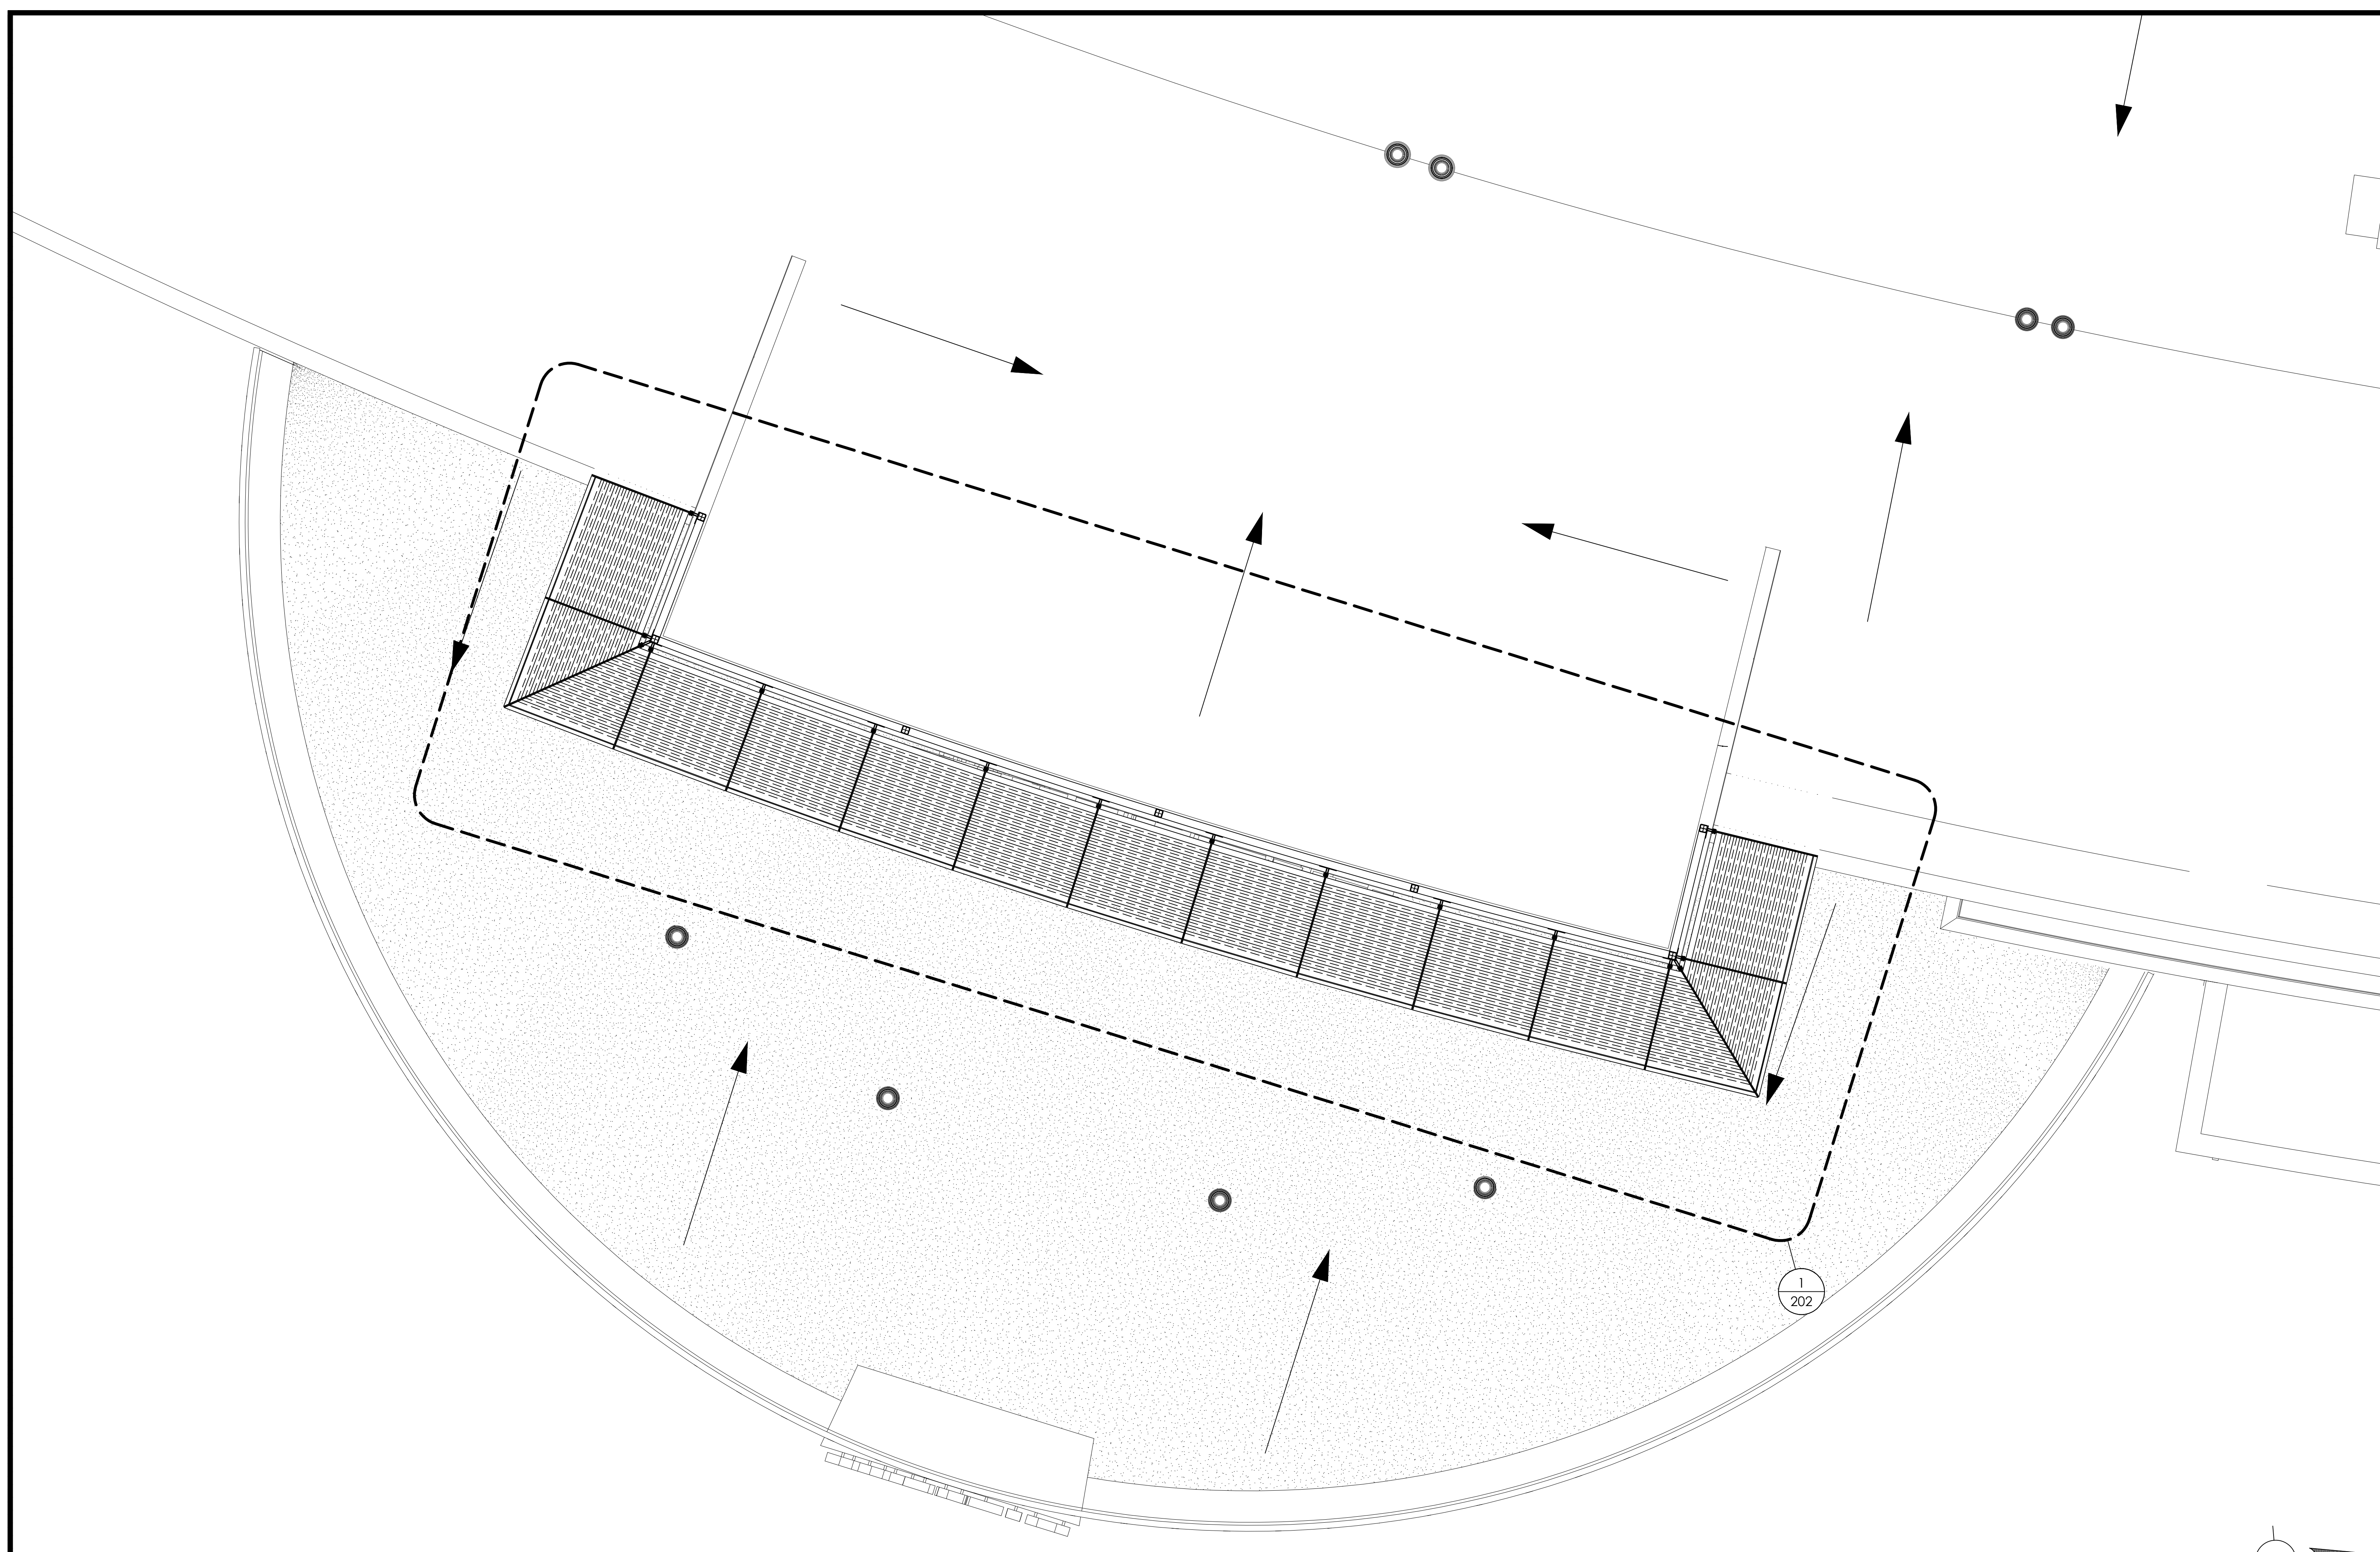

VISION DRAFTING, INC.
 TEL: (470) 406-6783
 RBRAHAM@VISIONDRAFTING.NET
 WWW.VISIONDRAFTING.NET

PRINTS ISSUED FOR	DATE	BY	REVISION NO.
1ST APPROVAL	12/18/2020	B.G.	

ARCHITECT/LOCATION

**WESTIN HOTEL SOUTHLAKE
 SUNSHADES**
 1200 E. STATE HIGHWAY 114
 SOUTHLAKE, TX 76092


SCALE: 1/4" = 1'-0"
 SHEET NO. 201

**ROOF PLAN
 KEY PLAN**

ARCH REF: A2.12

1/4" = 1'-0"

1

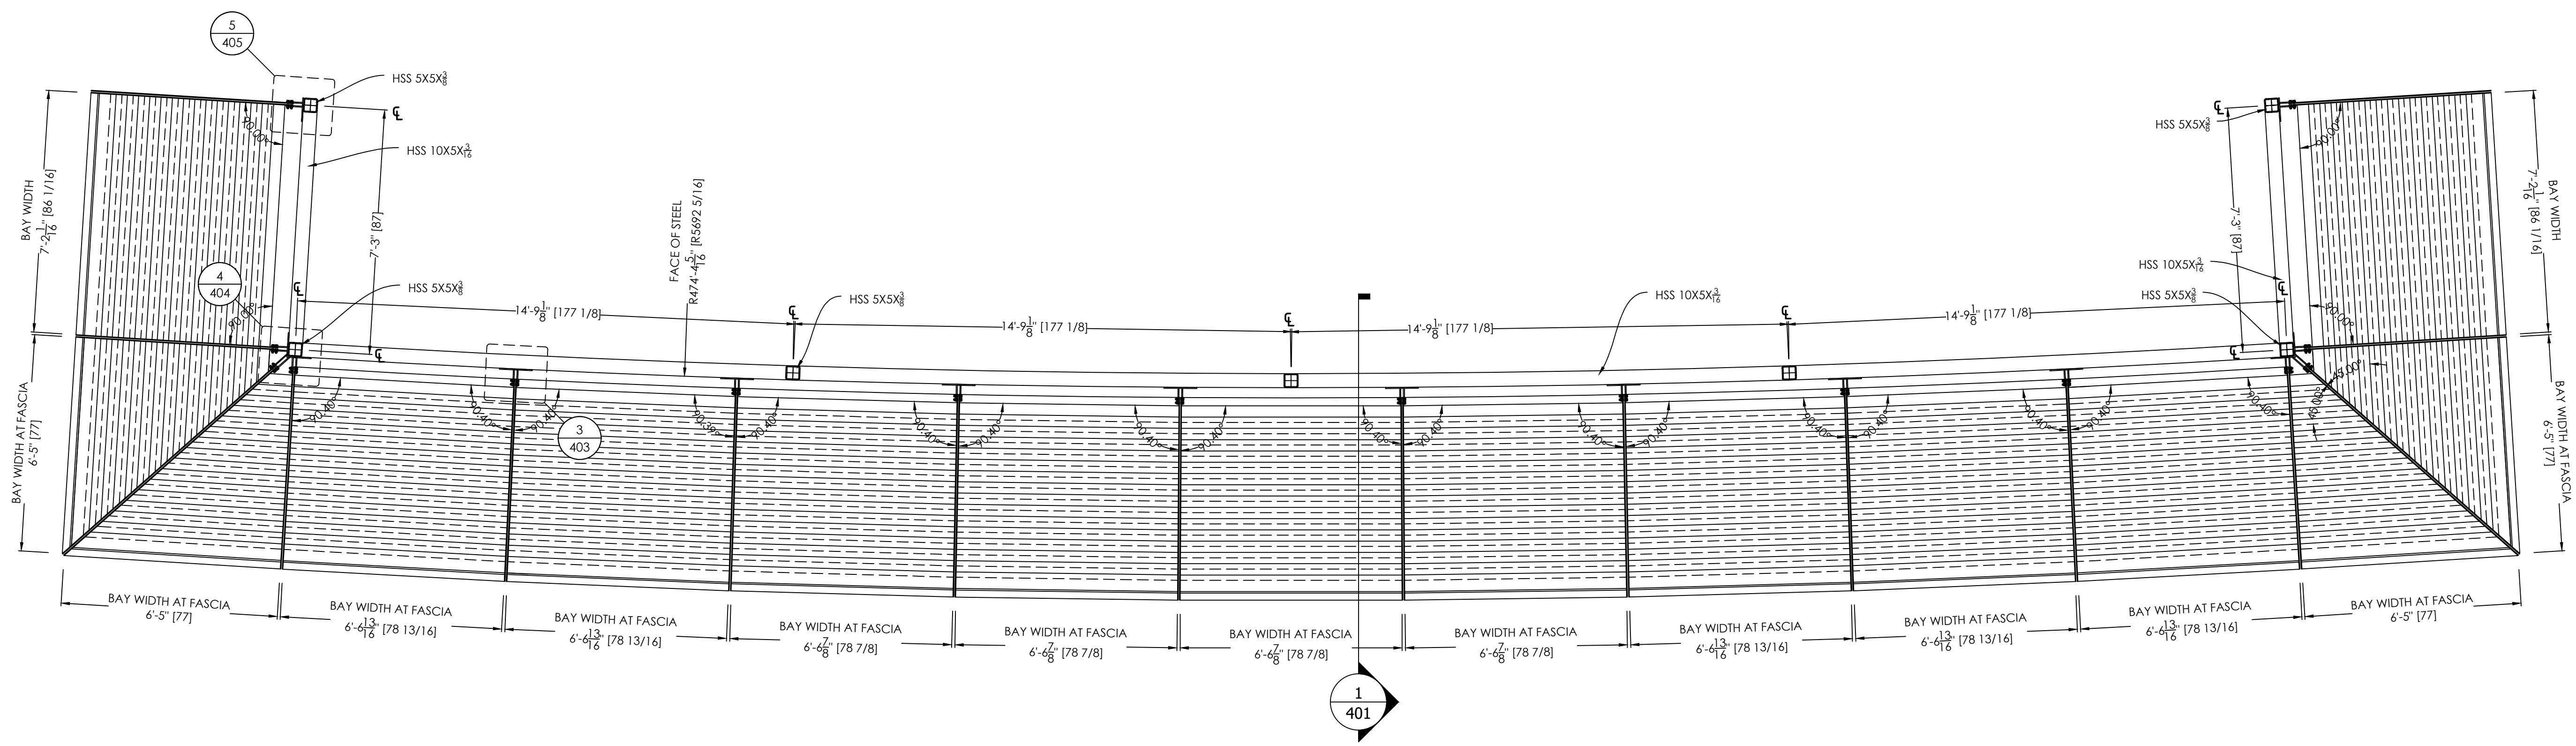

ENLARGED PLAN VIEW 1
 ARCH REF: A2.12 3/8"=1'-0"

BY	DATE	REVISION NO.
	12/18/2020	B.G.

PROJECT NAME/LOCATION
WESTIN HOTEL SOUTHLAKE
SUNSHADES
 1200 E. STATE HIGHWAY 114
 SOUTHLAKE, TX 76092


WALL MOUNT VERSOLEIL SUNSHADE

SECTION

1

SCALE= 1/4"=1'-0"

ARCH. REF.: 2/A4.7

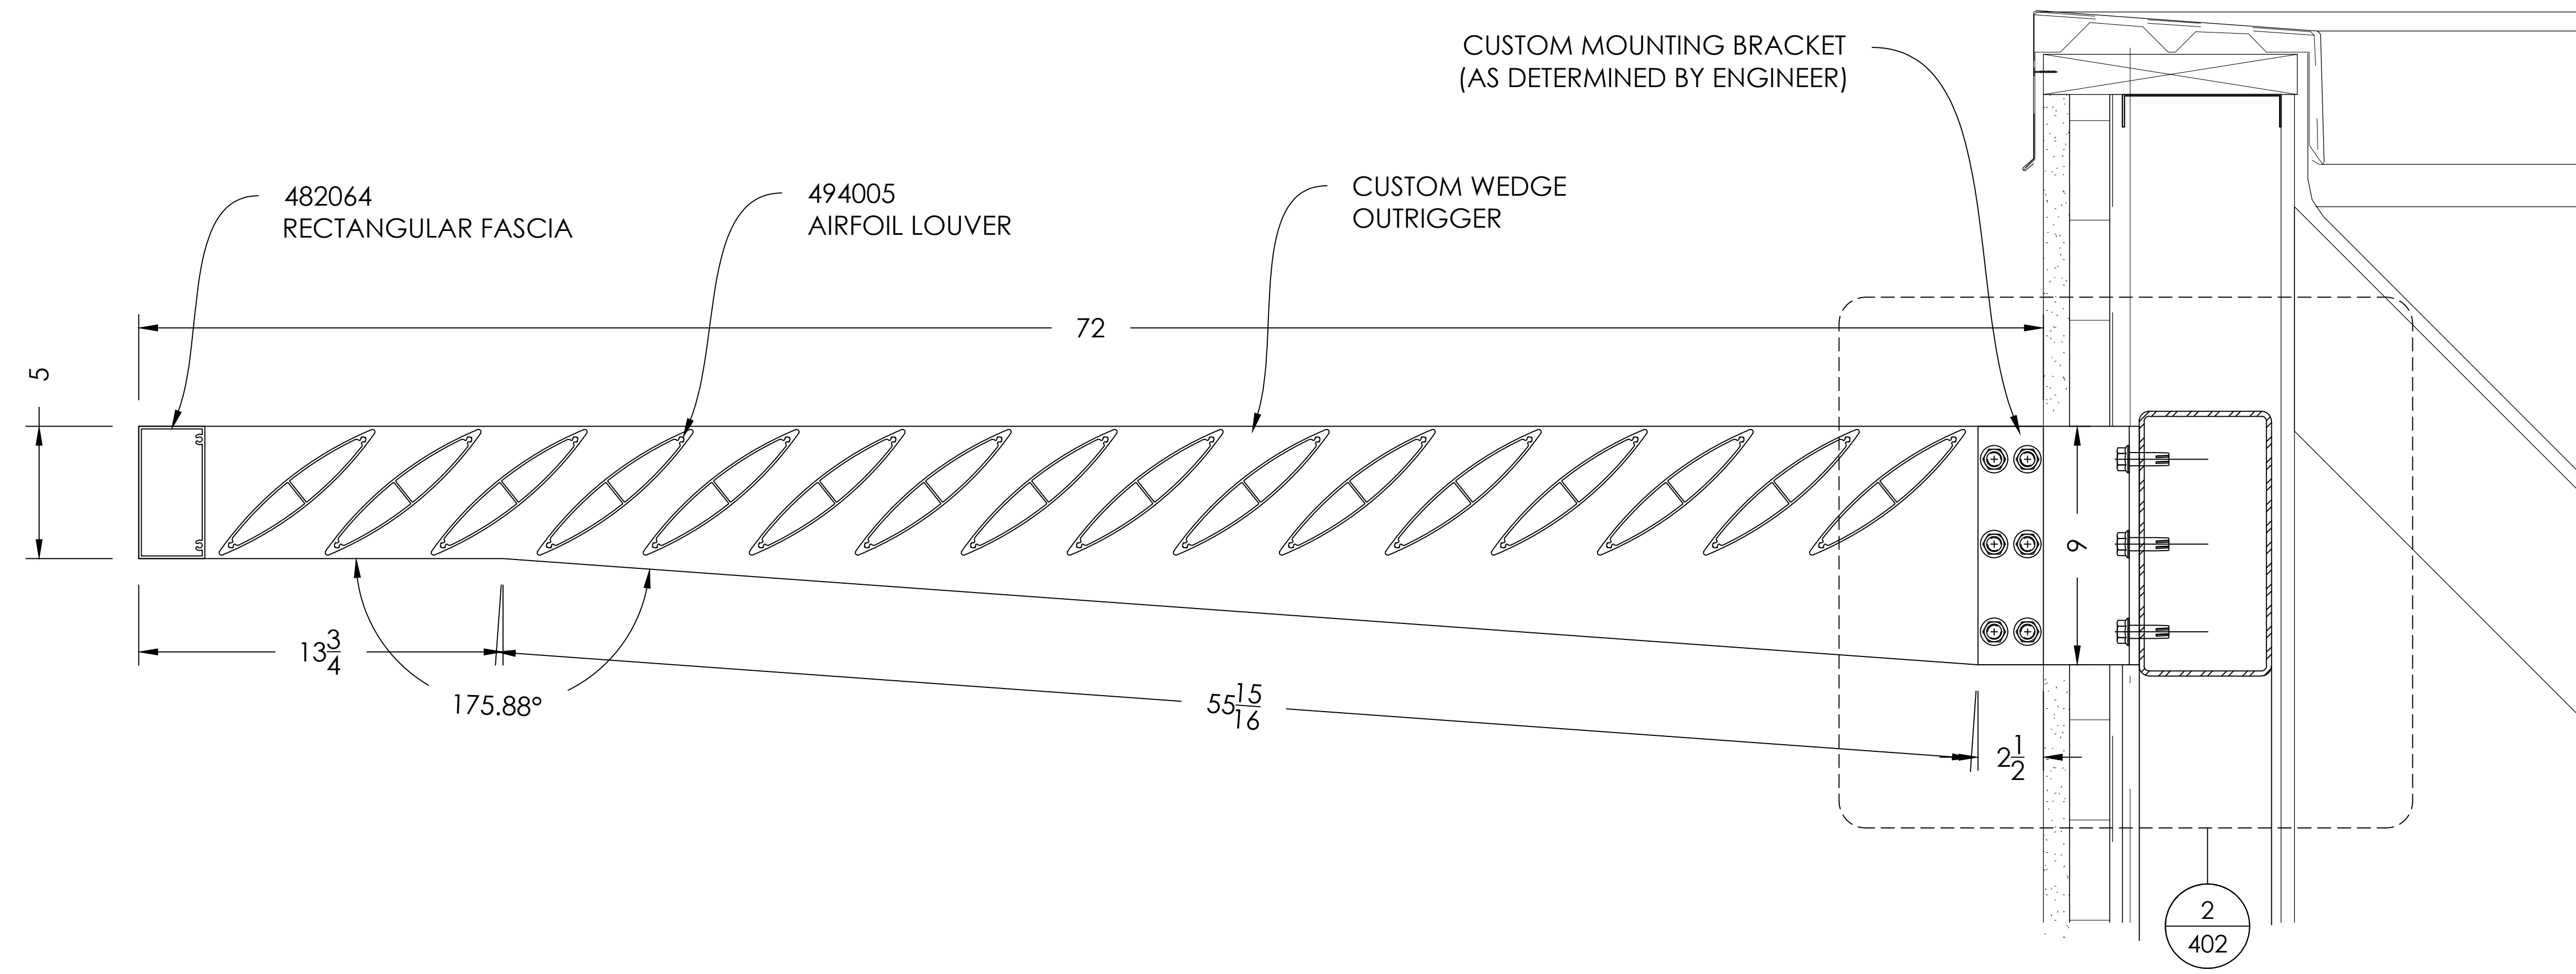

VISION DRAFTING, INC.
 TEL: (470) 406-8783
 RBRAHAM@VISIONDRAFTING.NET
 WWW.VISIONDRAFTING.NET

DATE	BY	REVISION NO.
12/18/2020	B.G.	

ARCHITECT/LOCATION
 PROJECT NAME/LOCATION
WESTIN HOTEL SOUTHLAKE
SUNSHADES
 1200 E. STATE HIGHWAY 114
 SOUTHLAKE, TX 76092

SCALE:
 3" = 1'-0"

SHEET NO.
 401


MOUNTING BRACKET

DETAIL

2

SCALE= FULL

ARCH. REF.: 1/A4.12

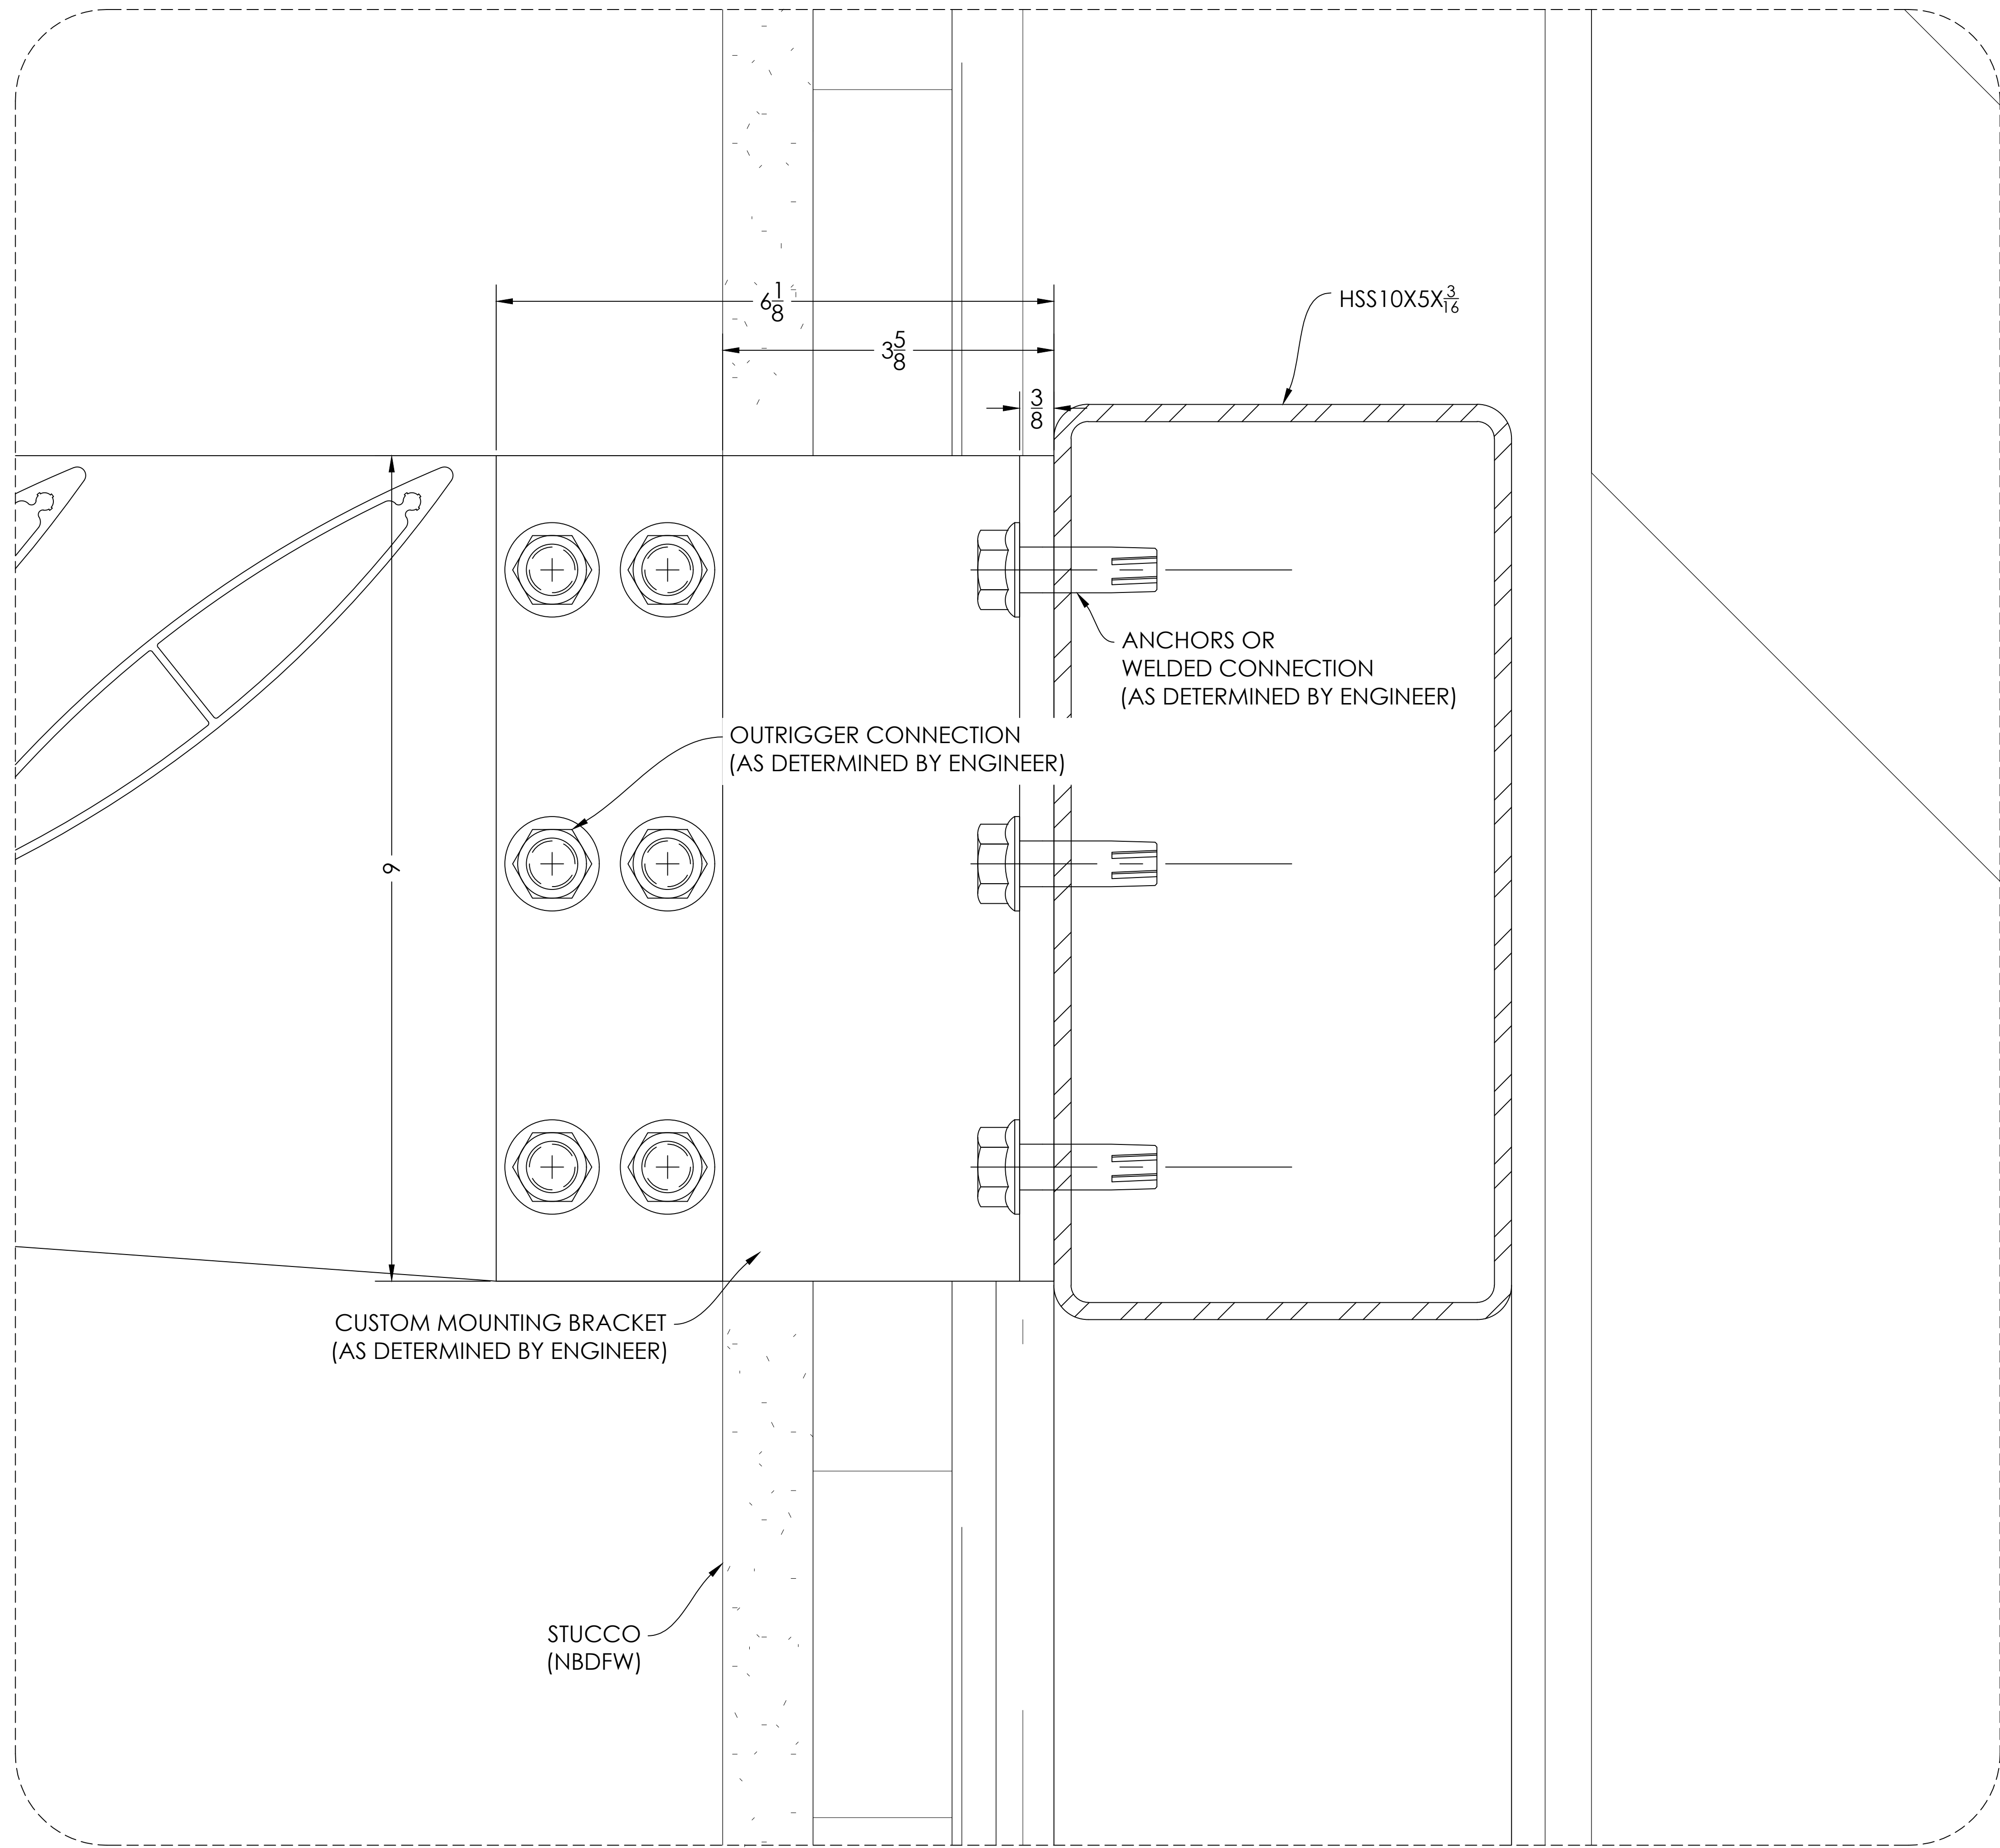

VISION DRAFTING, INC.

TEL: (470) 406-6783
 RBRAHAM@VISIONDRAFTING.NET
 WWW.VISIONDRAFTING.NET


PRINTS ISSUED FOR	DATE	BY	REVISION NO.	DATE	BY
1ST APPROVAL	12/18/2020	B.G.			

PROJECT NAME/LOCATION

WESTIN HOTEL SOUTHLAKE
 SUNSHADES
 1200 E. STATE HIGHWAY 114
 SOUTHLAKE, TX 76092

SCALE: 1:1

SHEET NO. 402

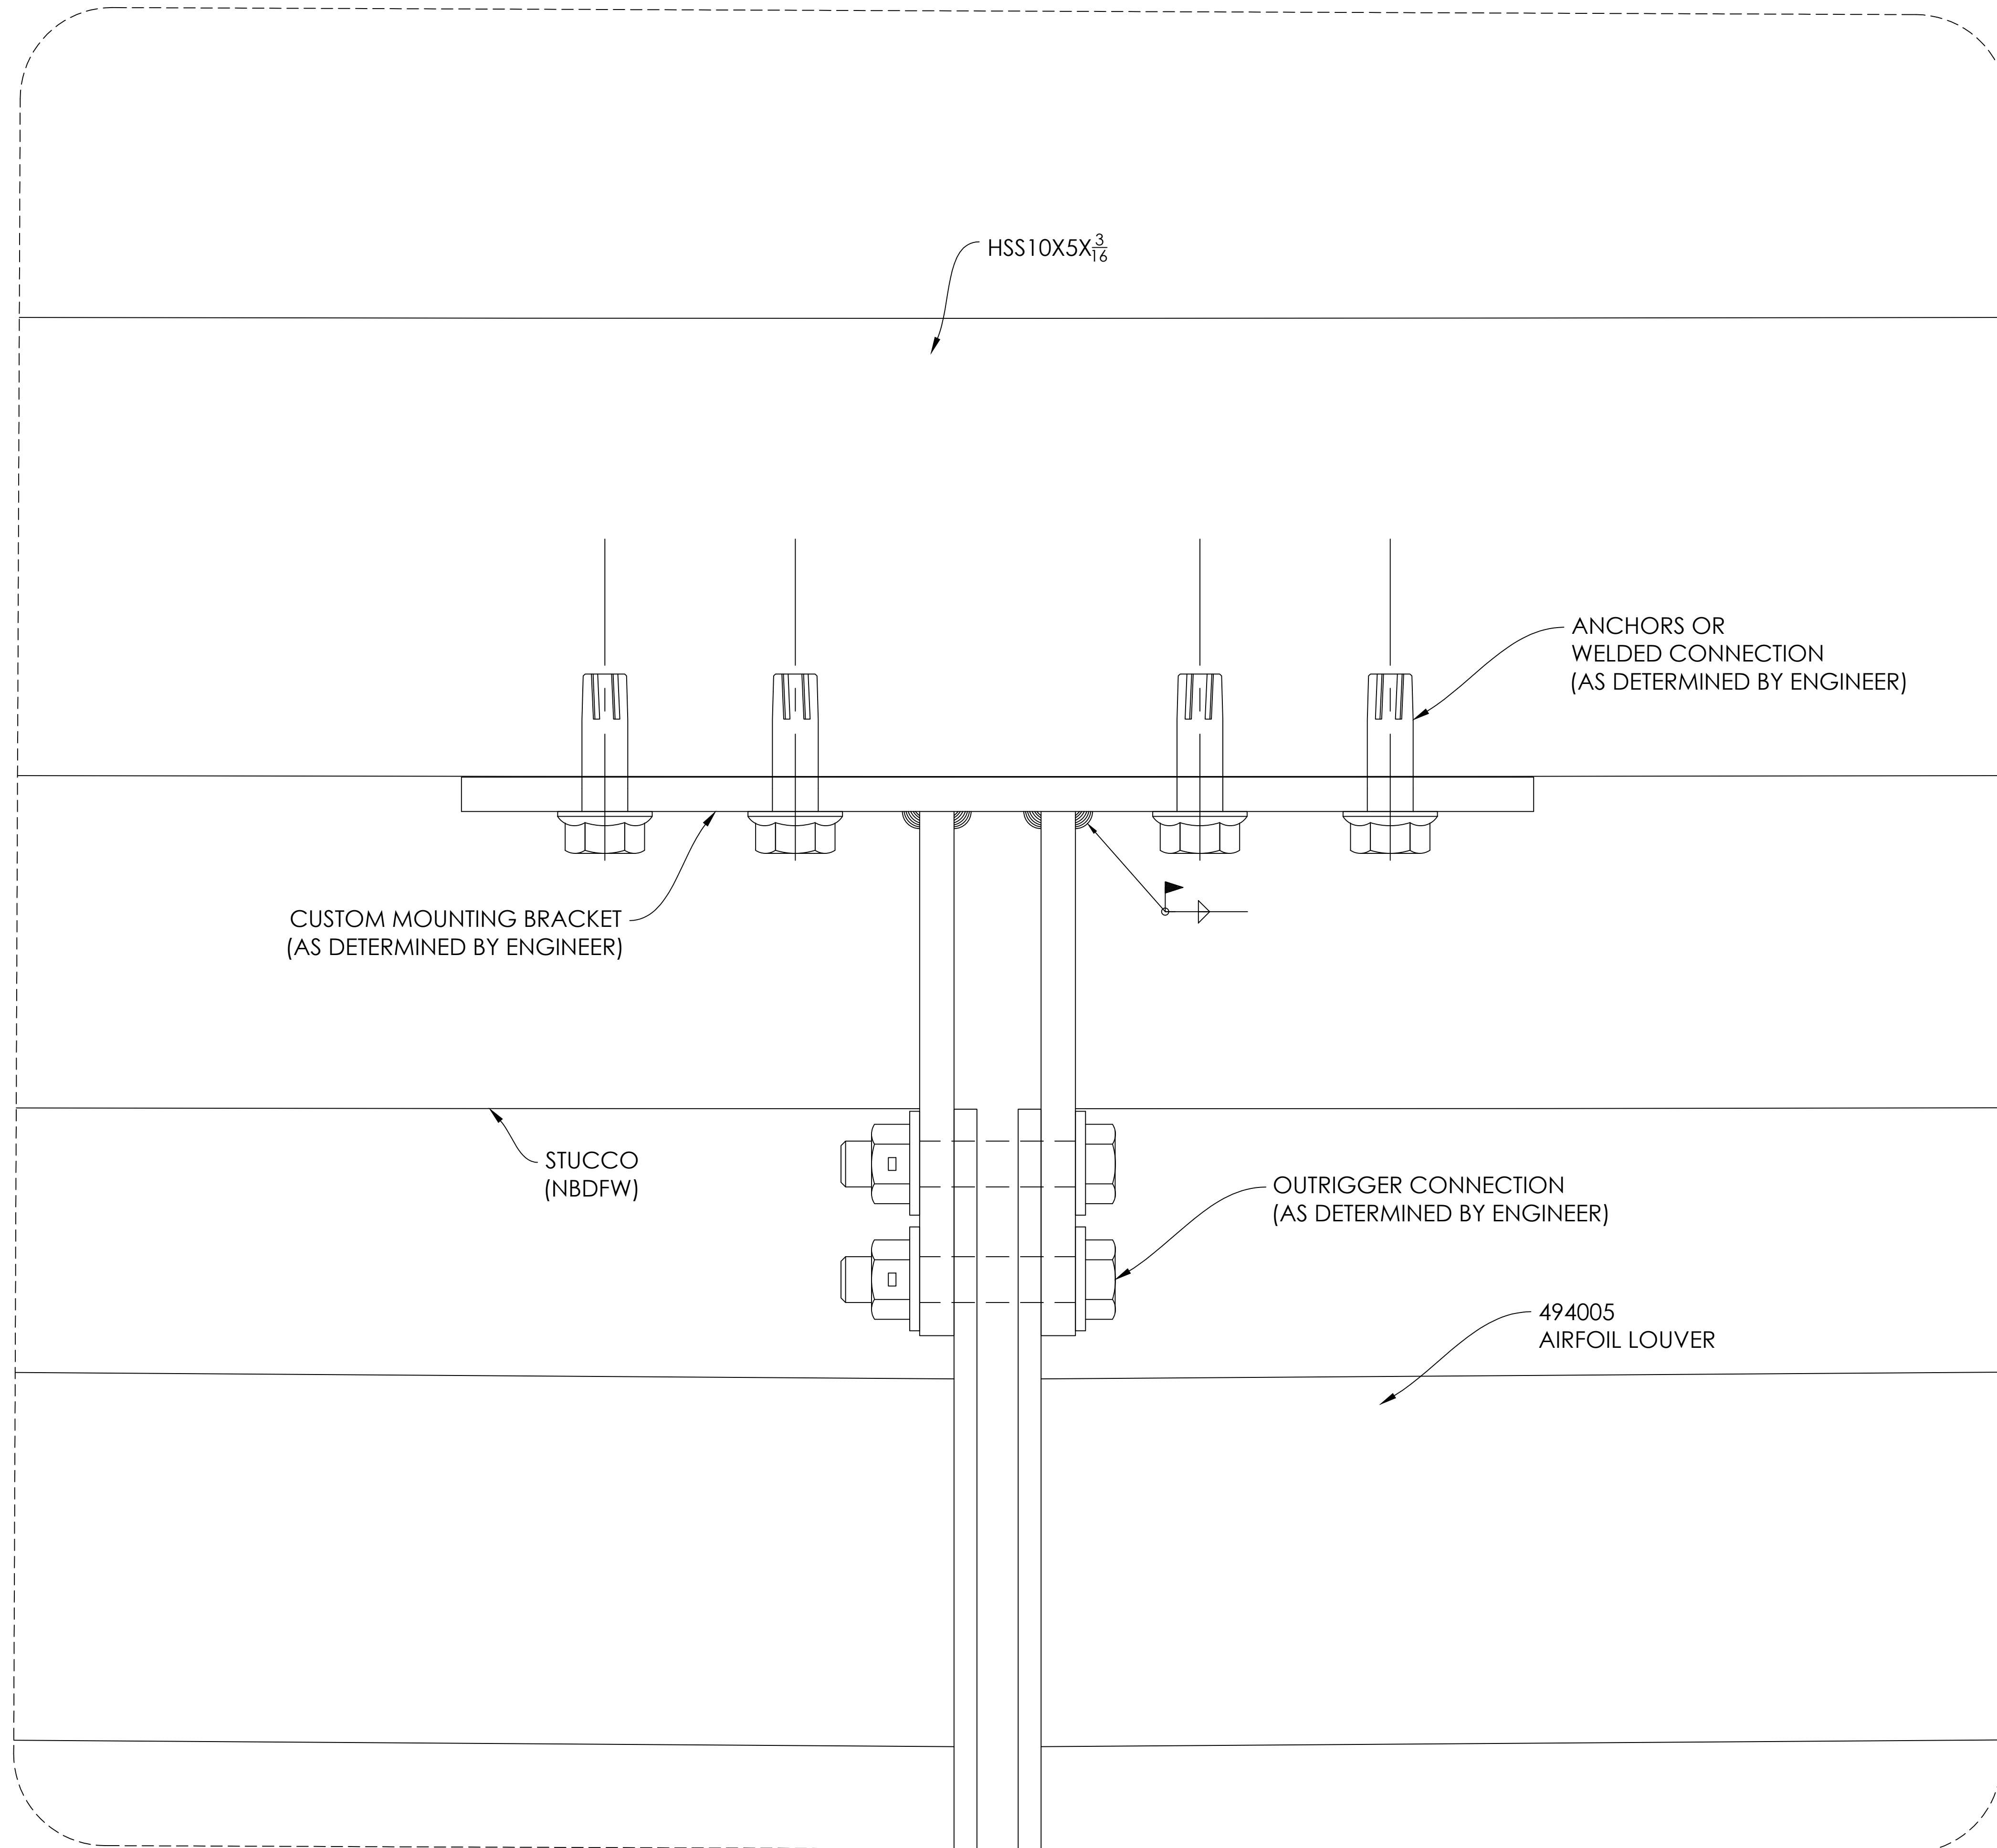

VISION DRAFTING, INC.
TEL: (470) 406-8783
RBRAMHAM@VISIONDRAFTING.NET
WWW.VISIONDRAFTING.NET


BY	DATE	REVISION NO.	BY	DATE	REVISION NO.	BY	DATE	REVISION NO.

PRINTS ISSUED FOR
1ST APPROVAL

PROJECT NAME/LOCATION
**WESTIN HOTEL SOUTHLAKE
SUNSHADES**
1200 E. STATE HIGHWAY 114
SOUTHLAKE, TX 76092

SCALE:
1:1

SHEET NO.
403

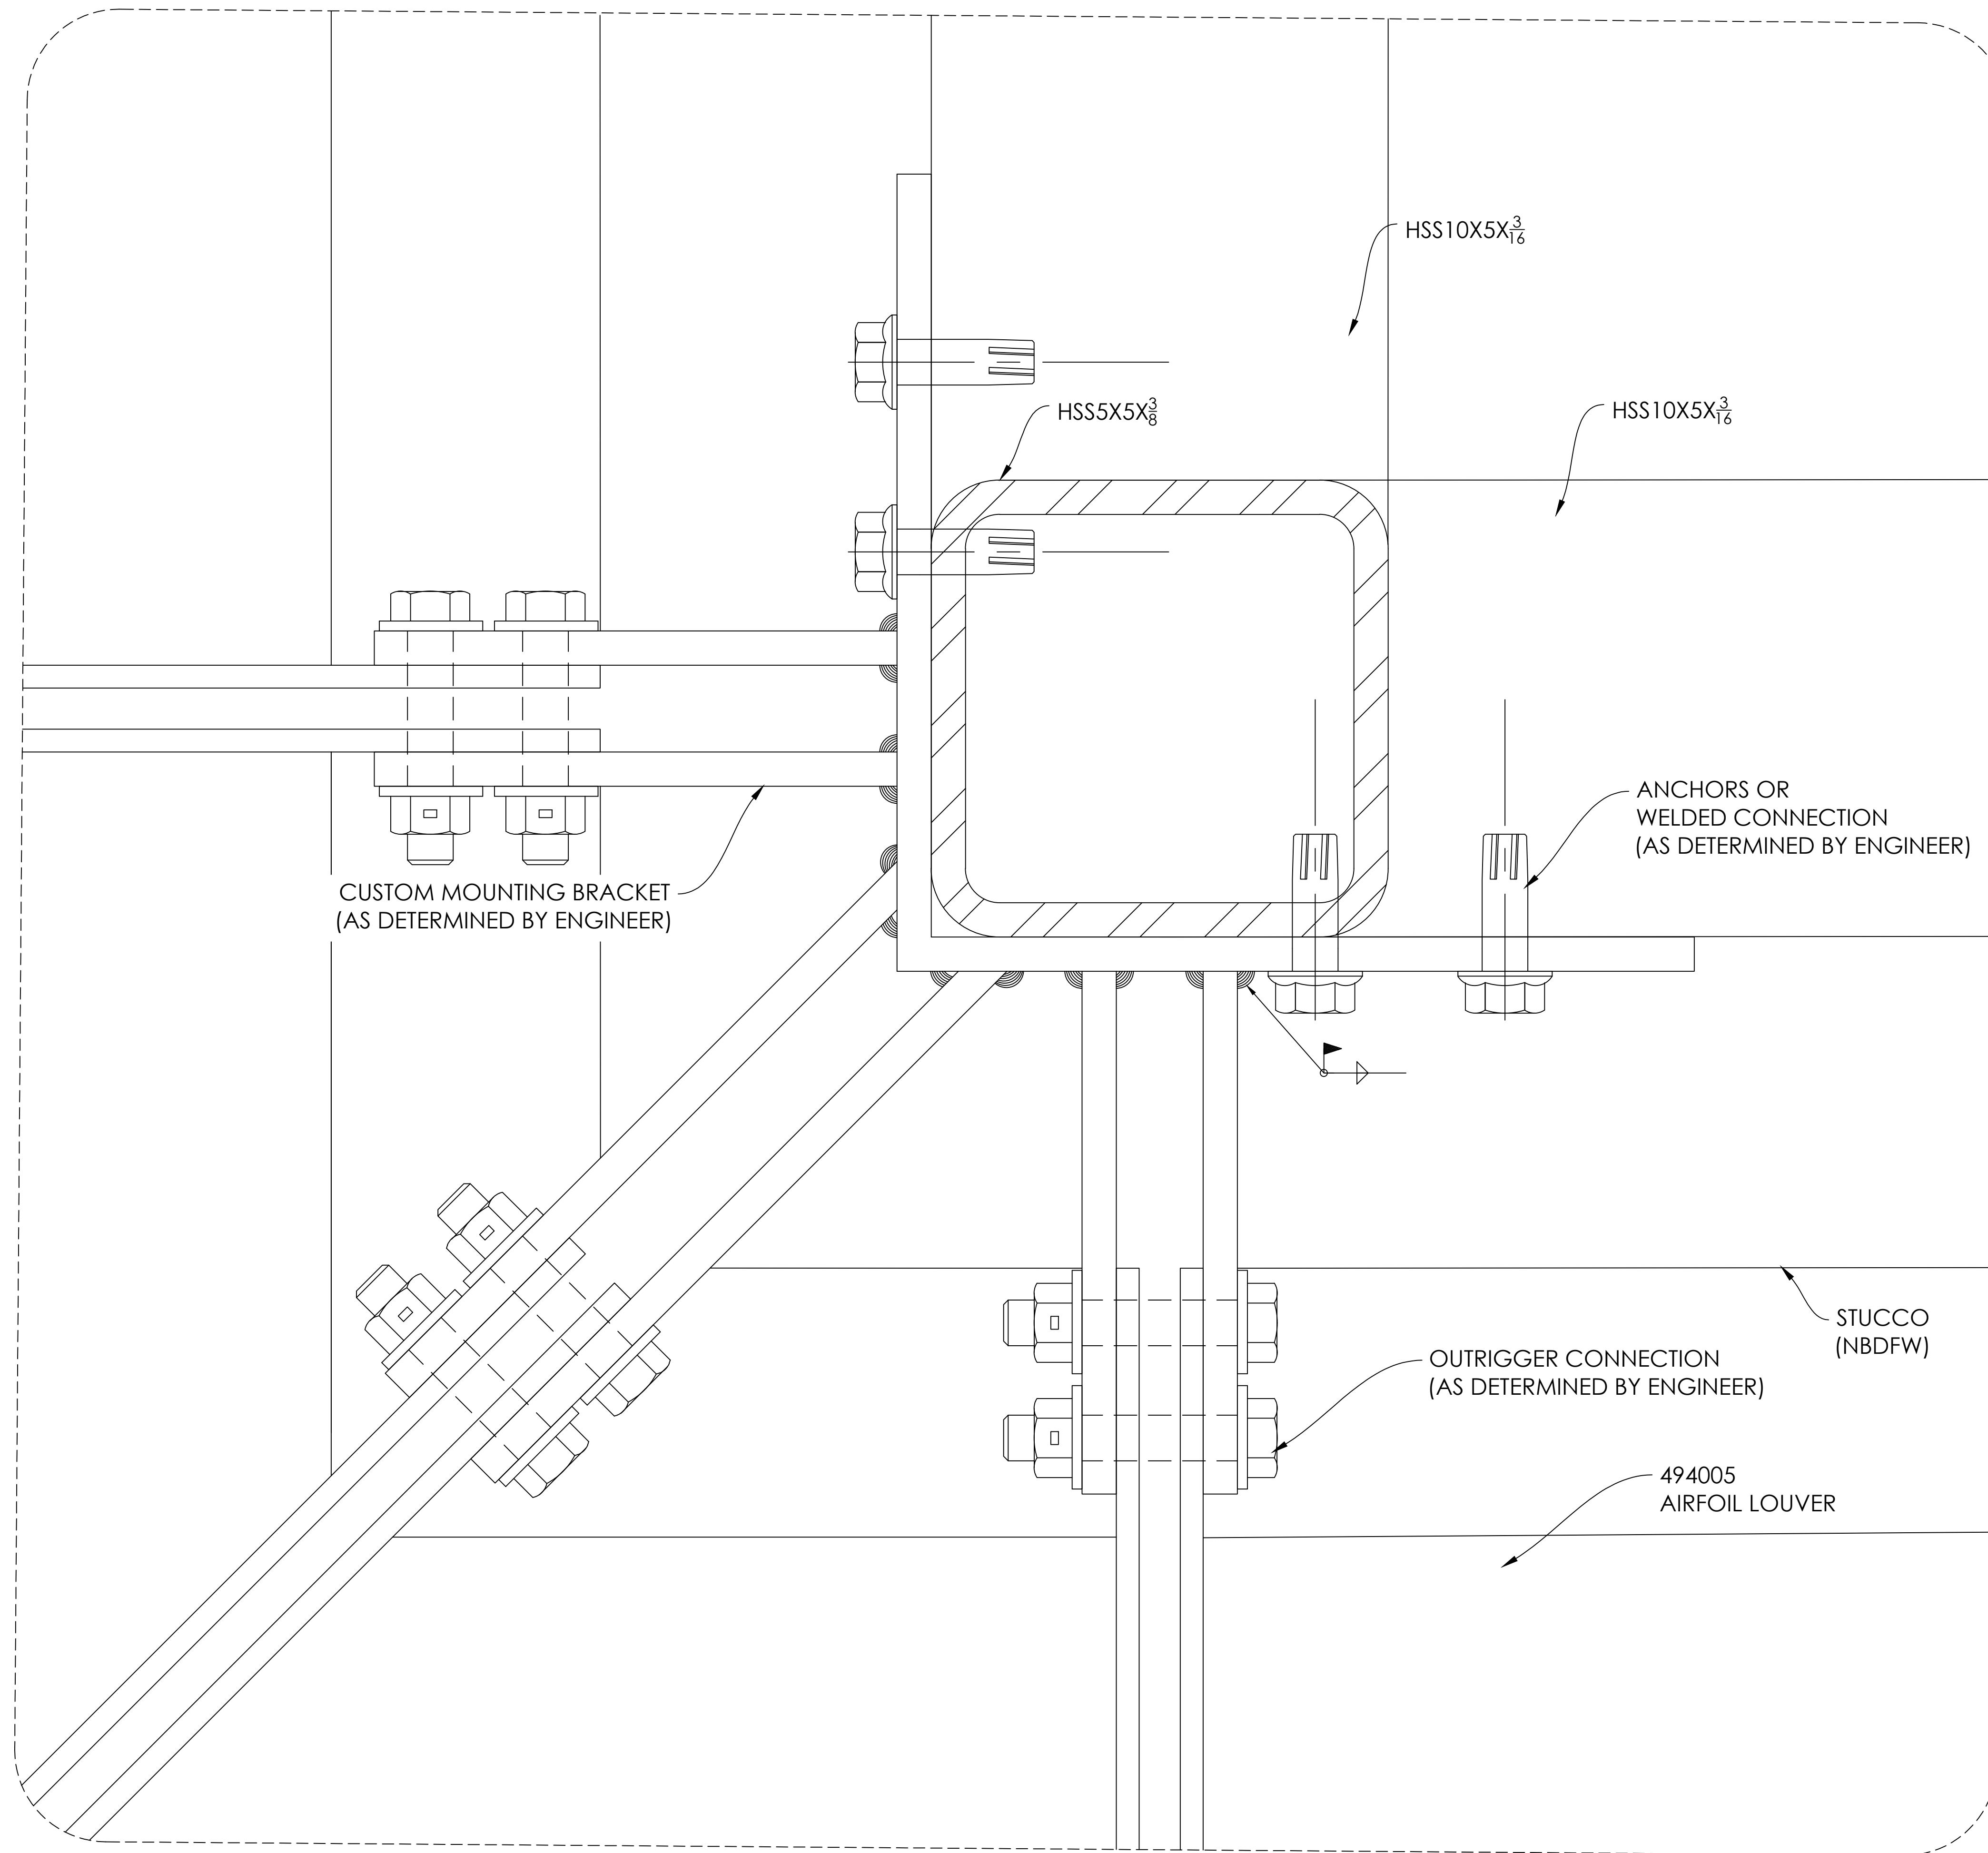

BY	DATE	REVISION NO.
B.G.	12/18/2020	1ST APPROVAL

PROJECT NAME/LOCATION
 WESTIN HOTEL SOUTHLAKE
 SUNSHADES
 1200 E. STATE HIGHWAY 114
 SOUTHLAKE, TX 76092

SCALE:
 1:1

SHEET NO.
 404


MOUNTING BRACKET AT END

DETAIL

5

SCALE= FULL

ARCH. REF.: 1/A4.12

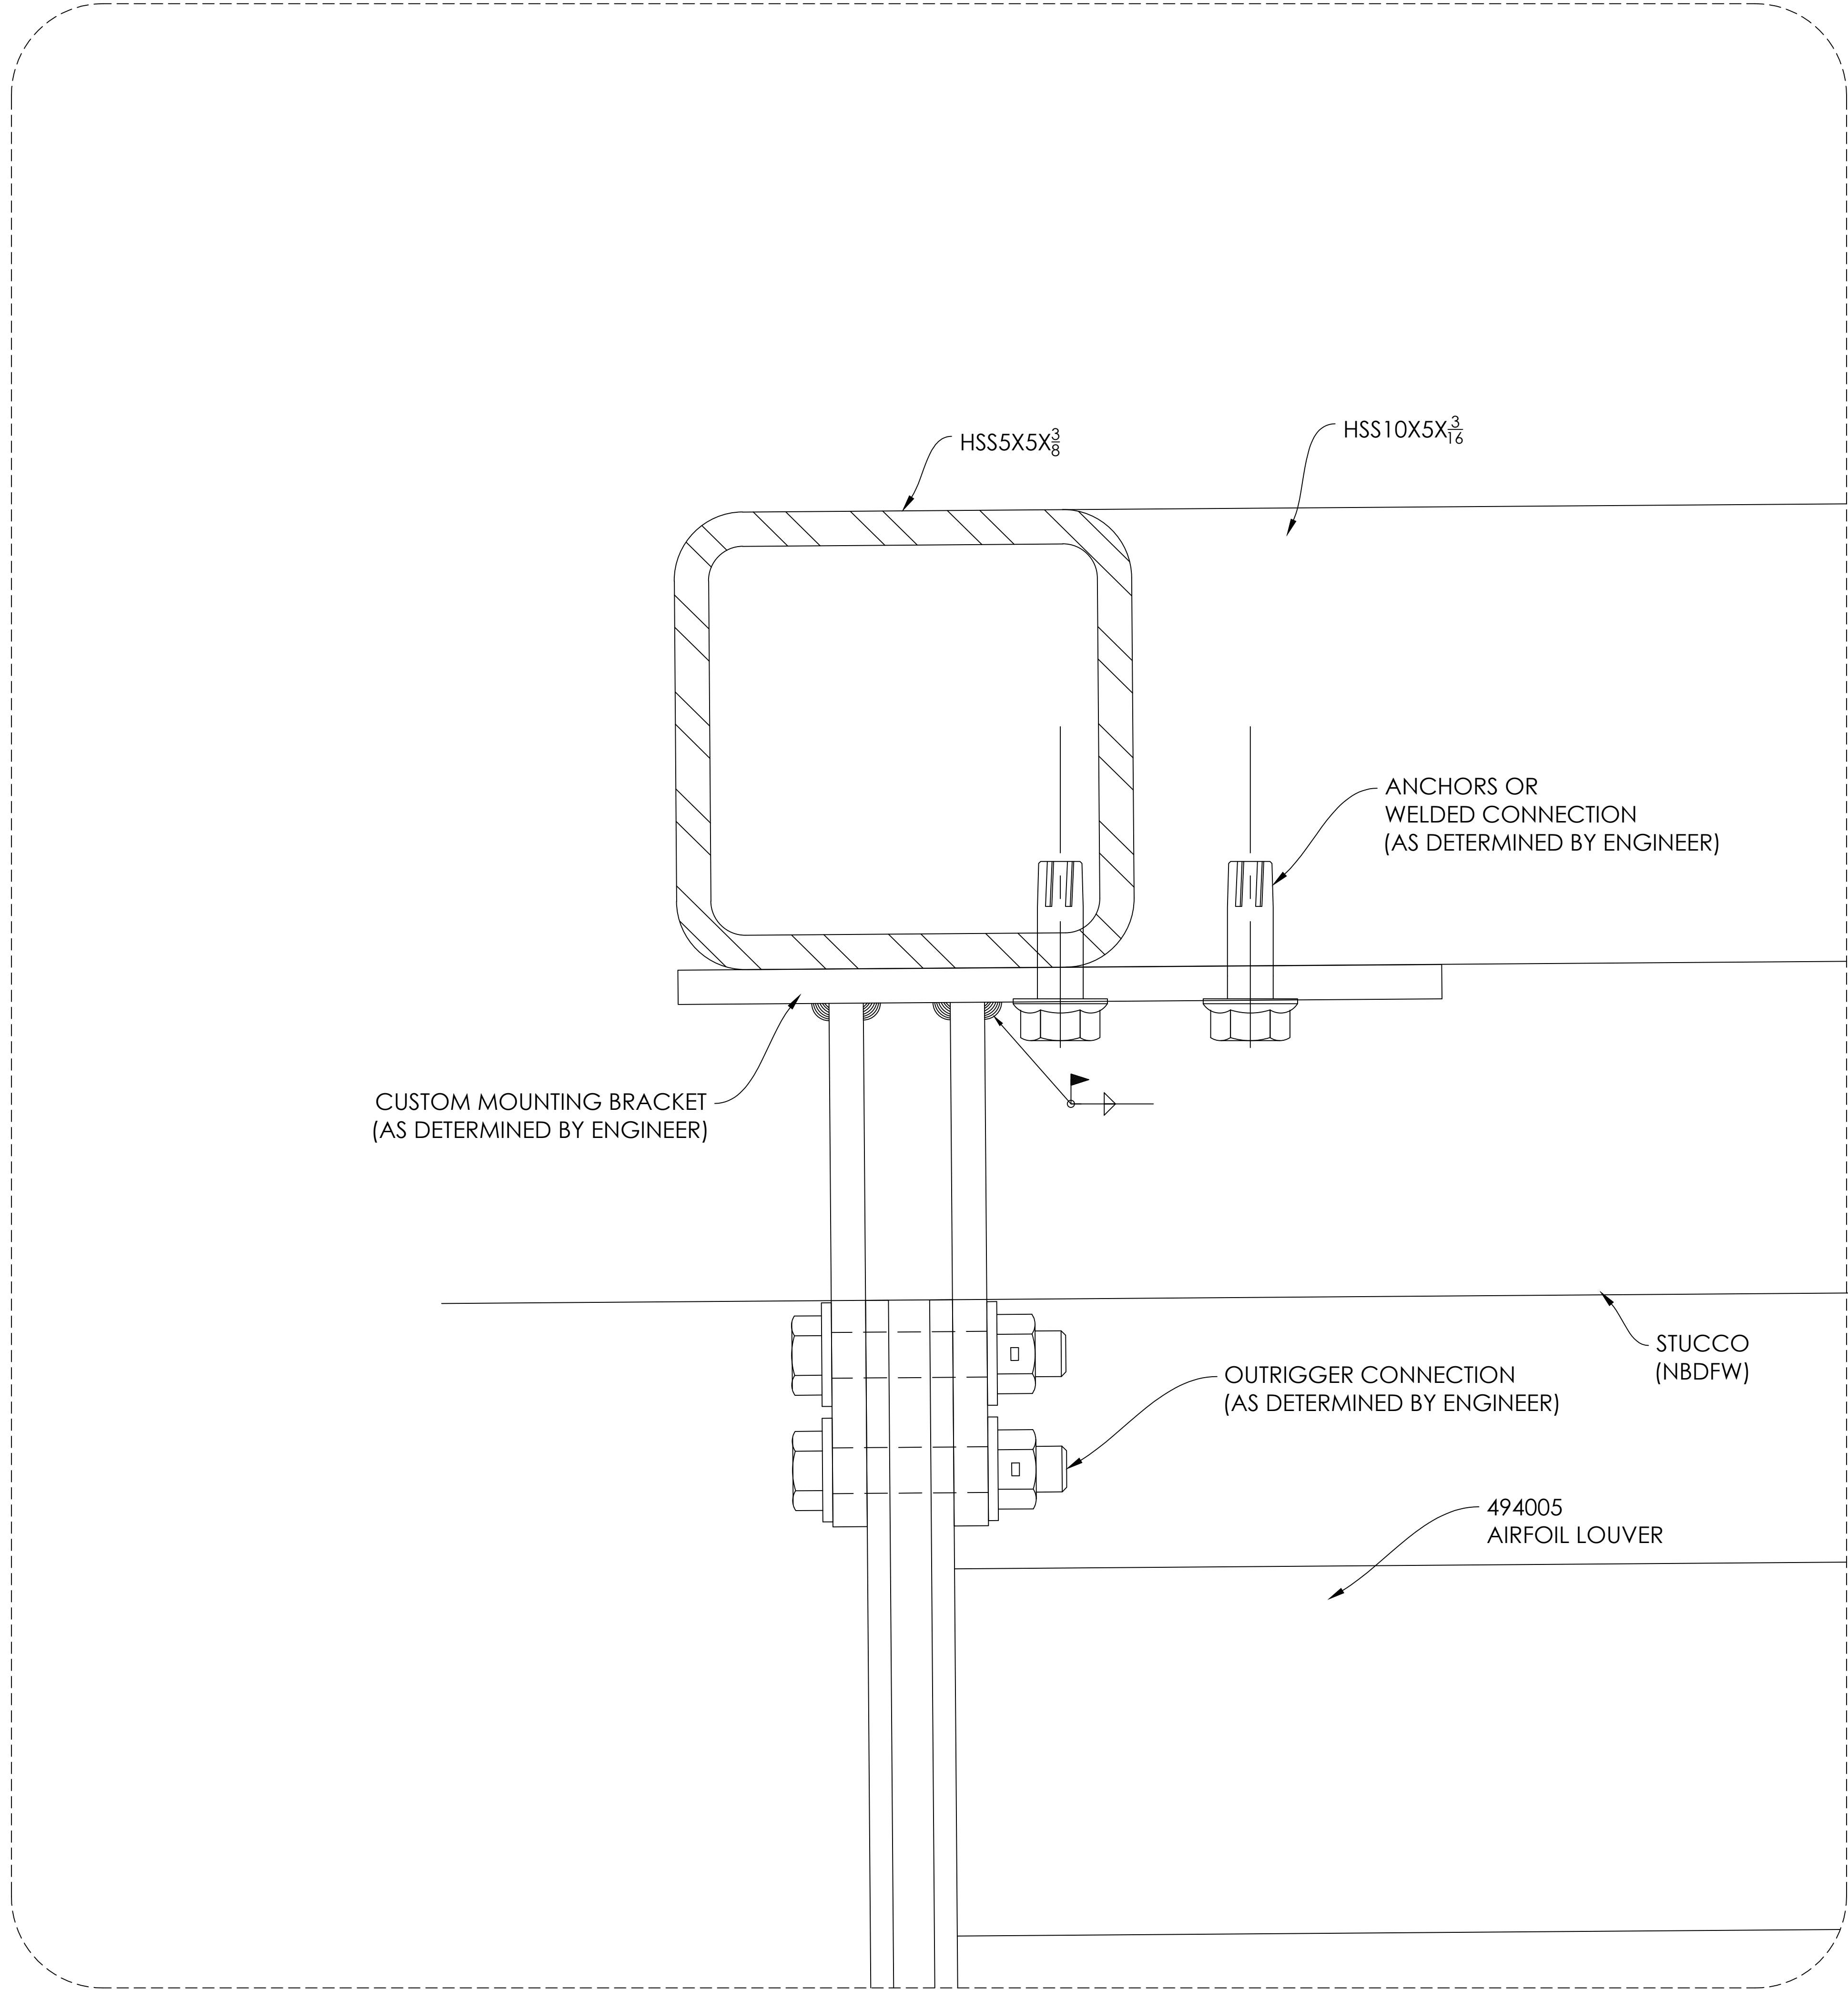

VISION DRAFTING, INC.
13080 E. Highway 114, Suite 114, Southlake, TX 76092
 TEL: (470) 406-6783
 RR@H@M@VISIONDRAFTING.NET
 WWW.VISIONDRAFTING.NET

BY	DATE	REVISION NO.

DATE	BY	REVISION NO.
12/18/2020	B.G.	

PRINTS ISSUED FOR:
1ST APPROVAL

ARCHITECT/LOCATION
WESTIN HOTEL SOUTHLAKE
SUNSHADES
1200 E. STATE HIGHWAY 114
 SOUTHLAKE, TX 76092

SCALE:
1:1