



PRINTS ISSUED FOR	DATE	BY	REVISION NO.	DATE	BY
1ST APPROVAL	07/29/2021	B.G.			


ARCHITECT/LOCATION

PROJECT NAME/LOCATION  
**SUNGLASS HUT**  
 BELLEVUE SQUARE MALL - SPACE # 138  
 258 BELLEVUE SQUARE  
 BELLEVUE, WA 98004

SCALE:  
 $\frac{1}{8}'' = 1'-0''$


SHEET NO.  
 102


HARDWARE SET FOR PAIRED $\frac{1}{2}''$ GLASS ENTRANCE 100A		
QUANTITY	HARDWARE TYPE	FINISH
2	LOCKING BOTTOM RAILS	US32D STAINLESS STEEL CLAD
2	CYLINDERS & THUMB TURNS	US32D STAINLESS STEEL
4	DUST PROOF STRIKES	US32D STAINLESS STEEL
2	TOP PATCH FITTINGS	US32D STAINLESS STEEL CLAD
2	DOOR STOPS	US32D STAINLESS STEEL
2	ADJUSTABLE BOTTOM PIVOTS	US32D STAINLESS STEEL
2	PULL HANDLE SETS (SUPPLIED BY OWNER)	-

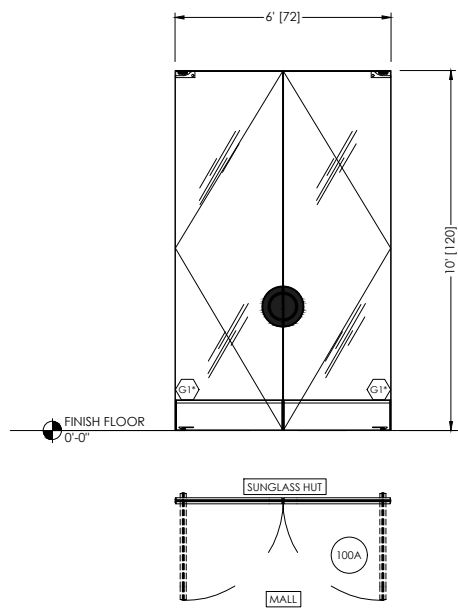

1 **HARDWARE SCHEDULE**  
 SCALE: N.T.S.

2 **DOOR ELEVATION**  
 SCALE:  $\frac{3}{16}'' = 1'-0''$

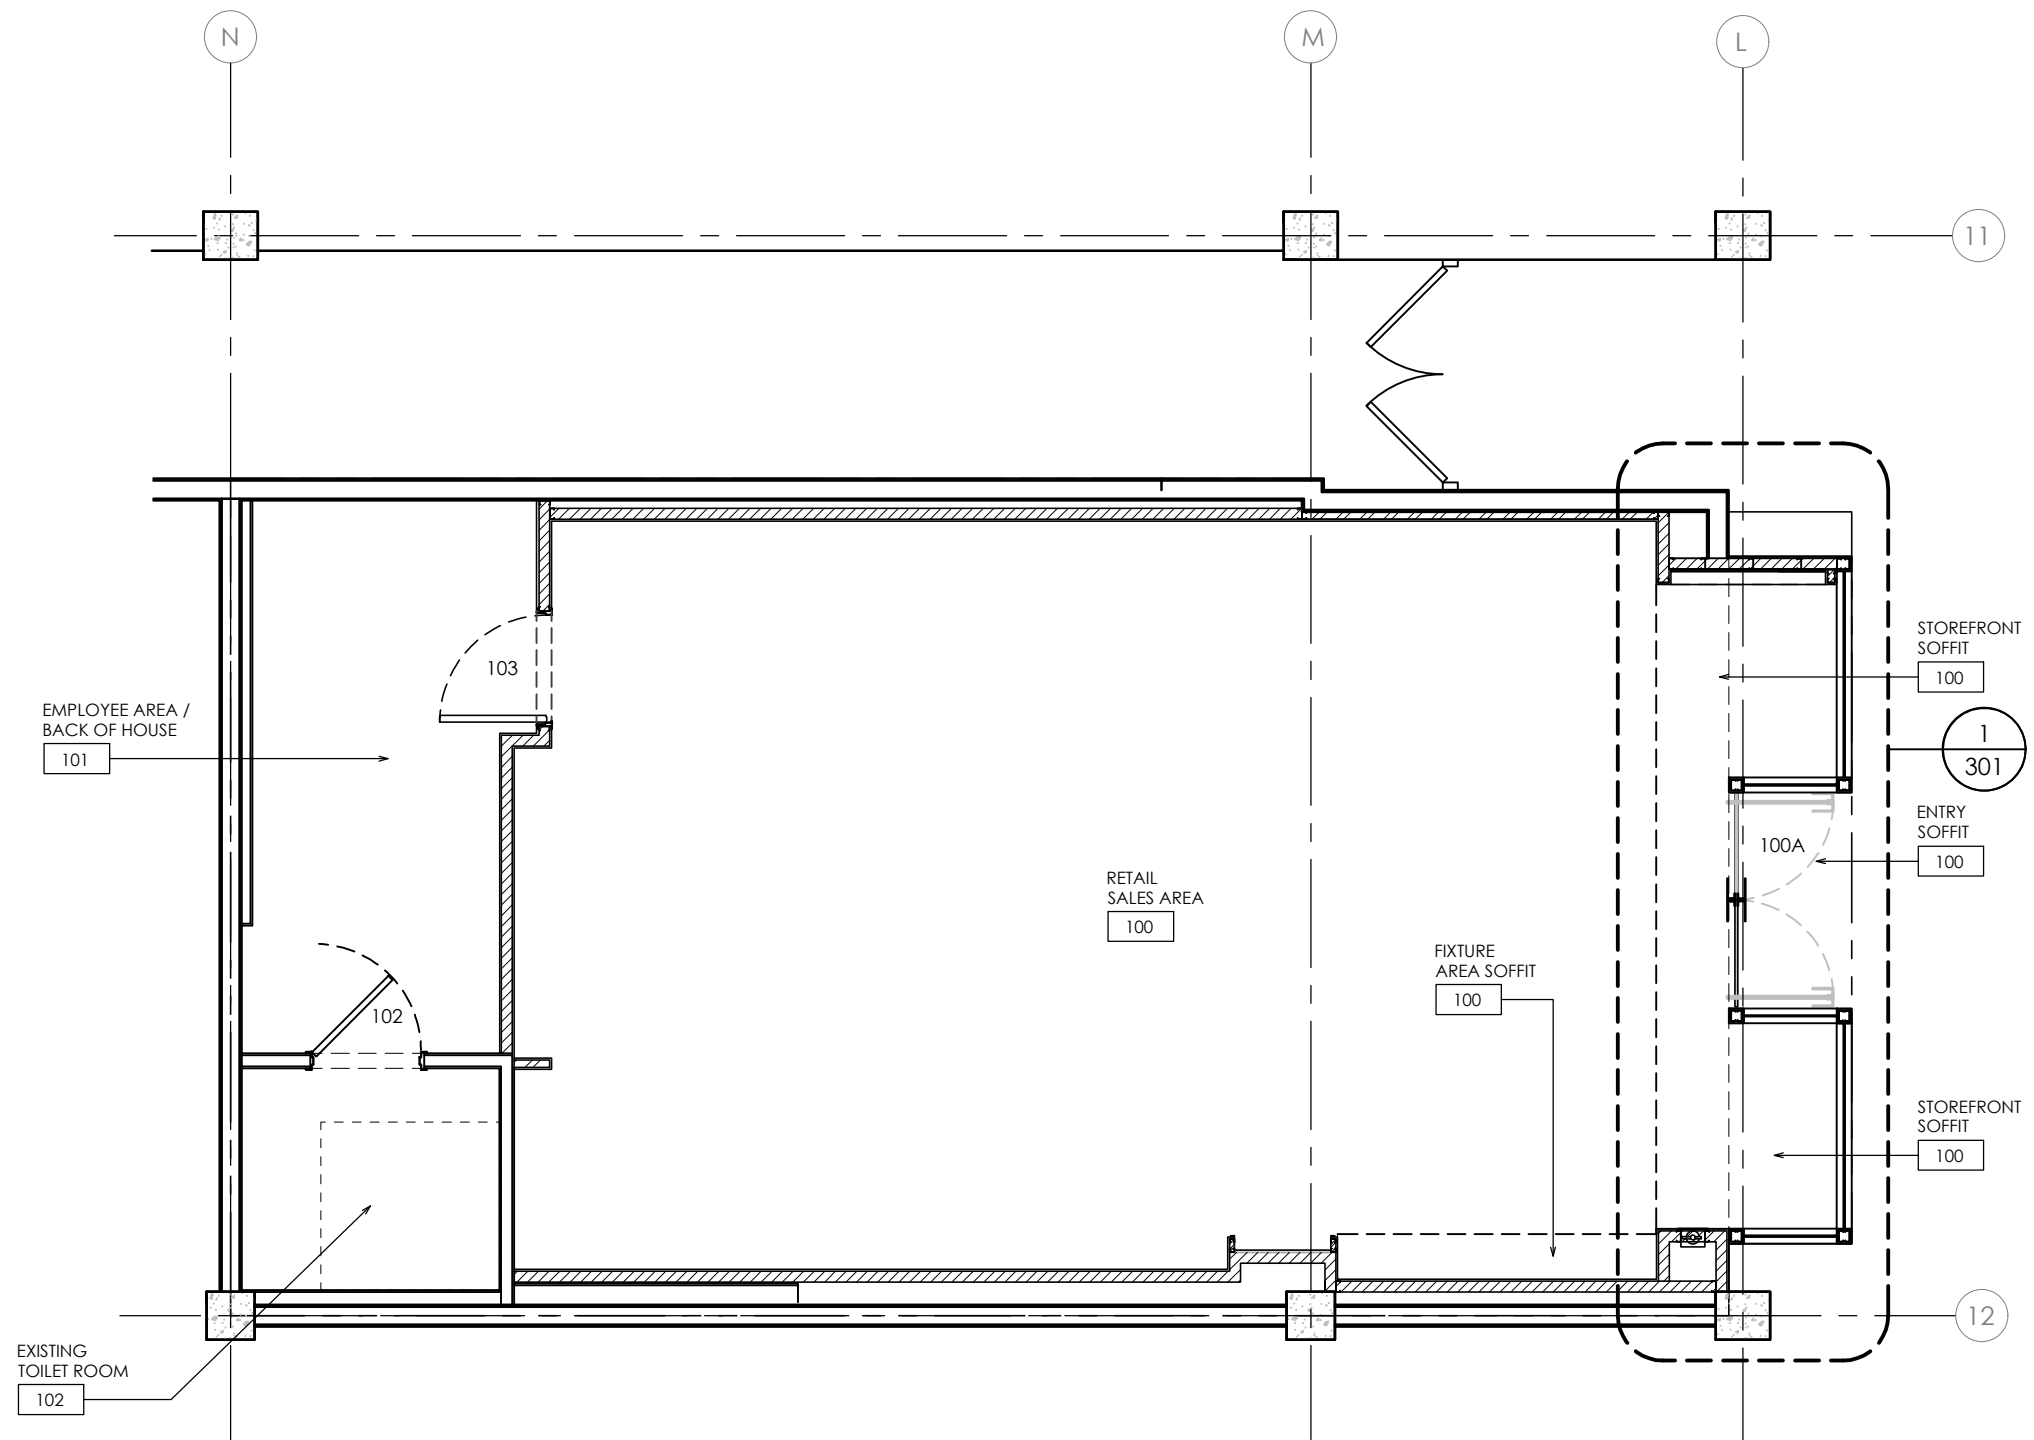

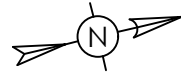  
**SPACE 138**  
**KEY PLAN**  
 ARCH REF: A300      3/16" = 1'-0"      1

**VISION DRAFTING, INC.**  
VISION DRAFTING, INC.  
 TEL: (470) 406-8783  
 KIRKMAN@VISIONDRAFTING.NET  
 WWW.VISIONDRAFTING.NET

PRINTS ISSUED FOR	DATE	BY	REVISION NO.	DATE	BY
1ST APPROVAL	07/29/2021	B.G.			


ARCHITECT/LOCATION

**SUNGLASS HUT**  
 BELLEVUE SQUARE MALL - SPACE # 138  
 258 BELLEVUE SQUARE  
 BELLEVUE, WA 98004


SCALE: 3/16" = 1'-0"  
 SHEET NO. 201





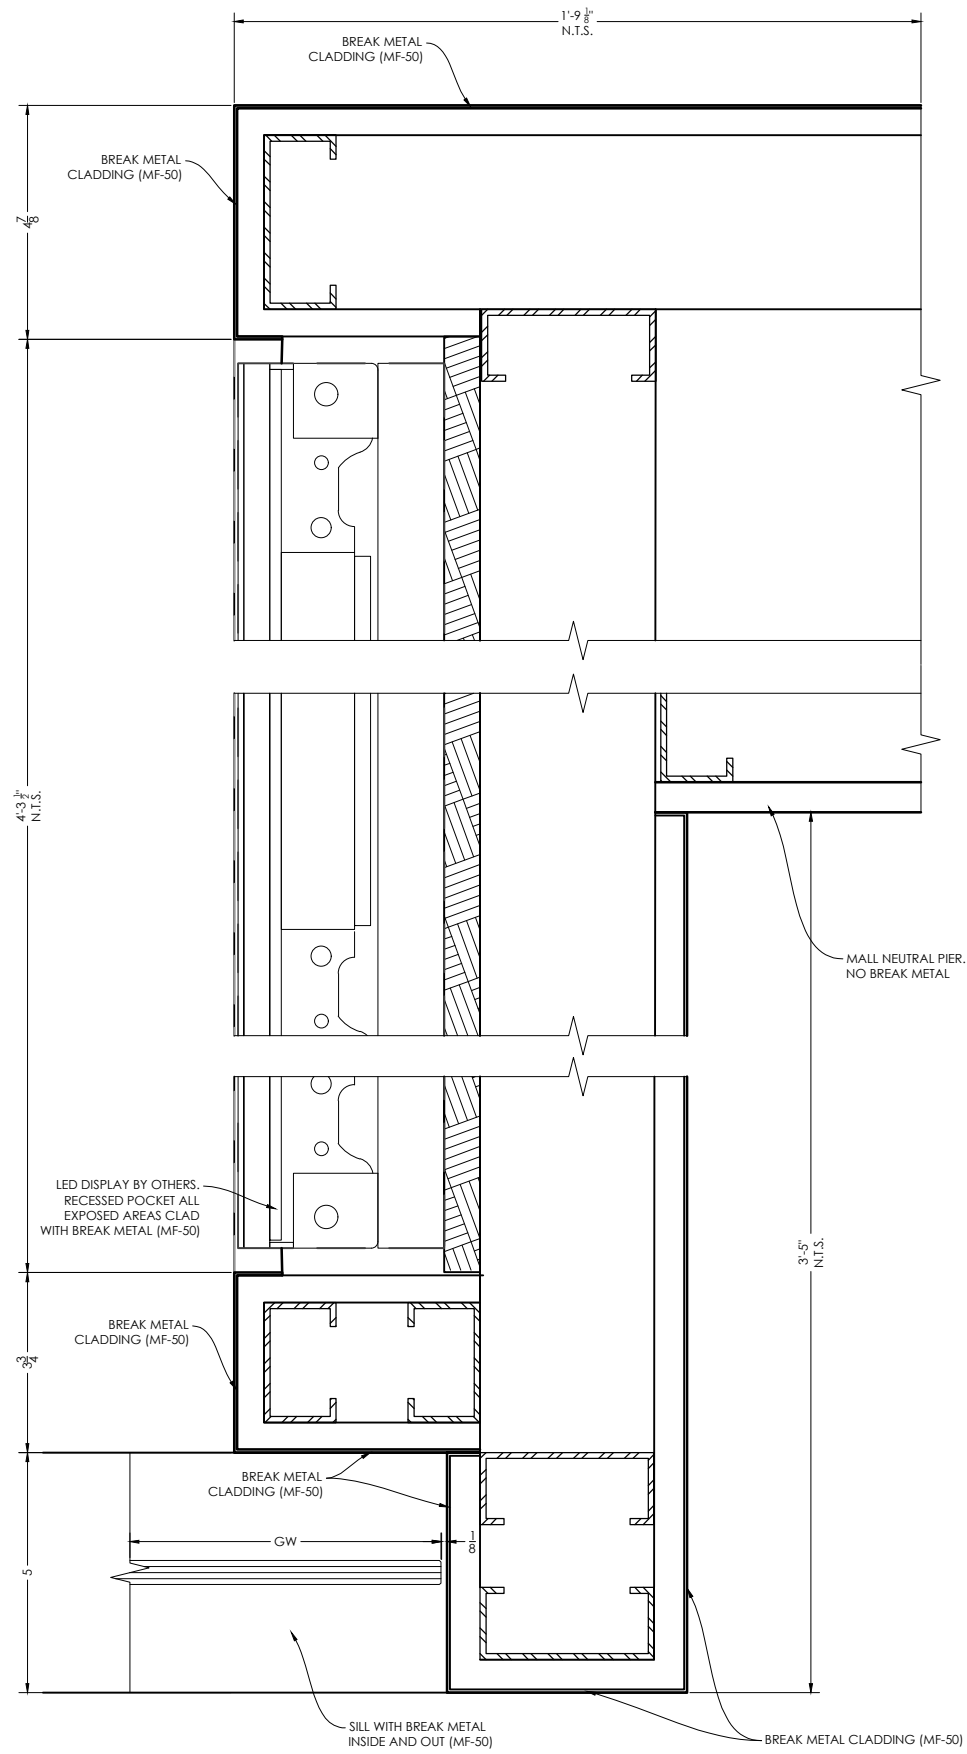

1 STOREFRONT DETAIL  
SCALE: 3" = 1'-0"

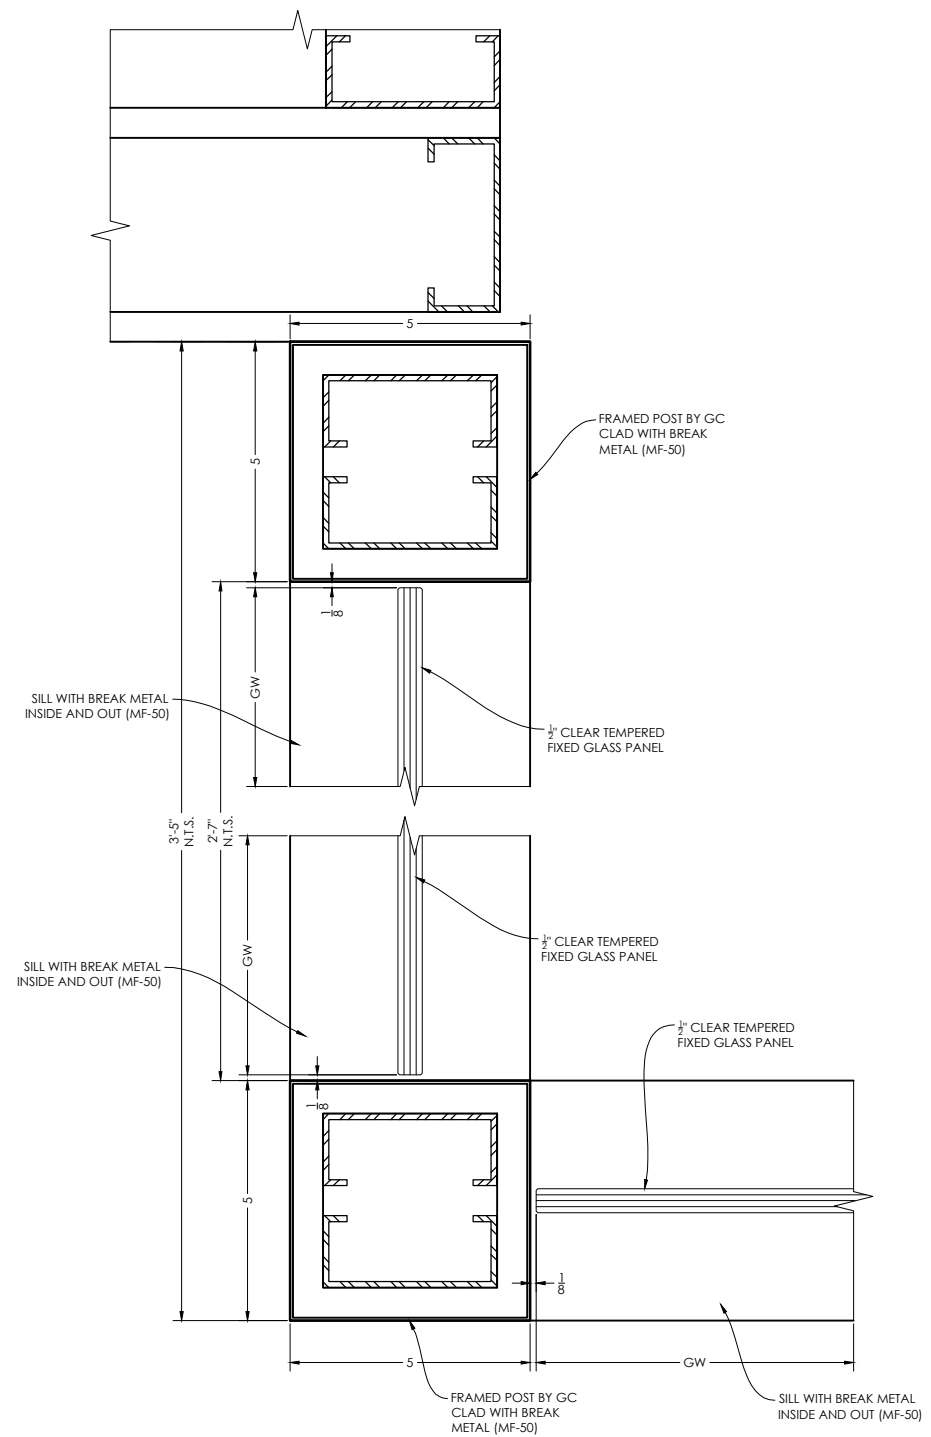

2 STOREFRONT DETAIL  
SCALE: 3" = 1'-0"

**VISION DRAFTING, INC.**  
TEL: (470) 406-8783  
VISIONDRAFTING@VISIONDRAFTING.NET  
WWW.VISIONDRAFTING.NET

PRINTS ISSUED FOR	DATE	BY	REVISION NO.	DATE	BY
1ST APPROVAL	07/29/2021	B.G.			

ARCHITECT/LOCATION

**SUNGLASS HUT**  
BELLVUE SQUARE MALL - SPACE # 138  
258 BELLVUE SQUARE  
BELLEVUE, WA 98004

SCALE: 3" = 1'-0"

SHEET NO.

501



