
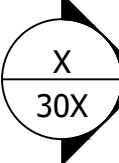
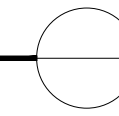
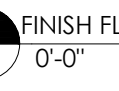
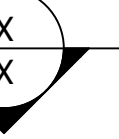

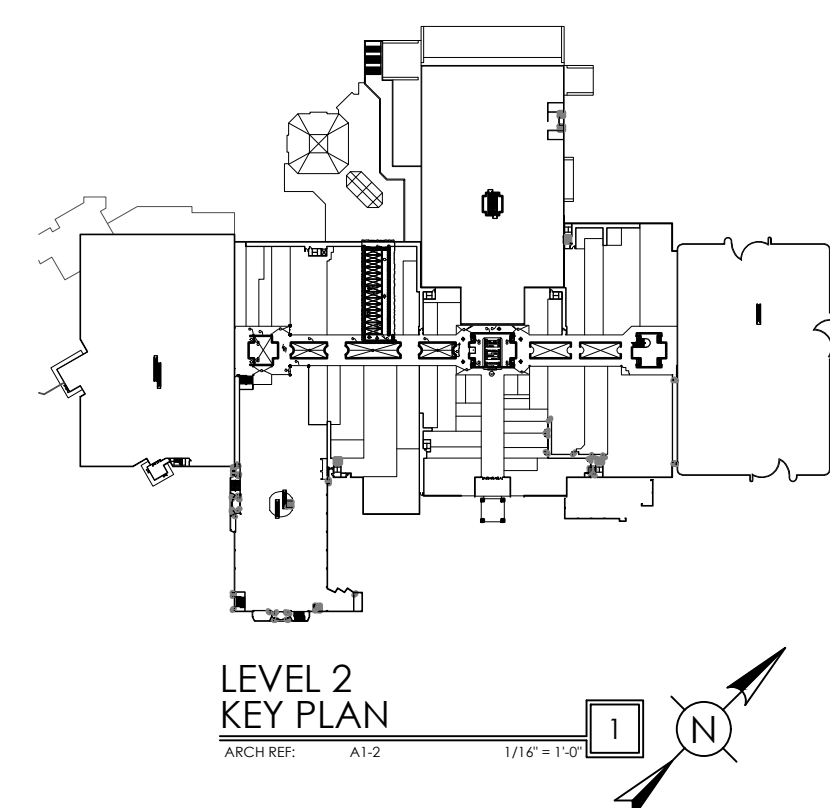
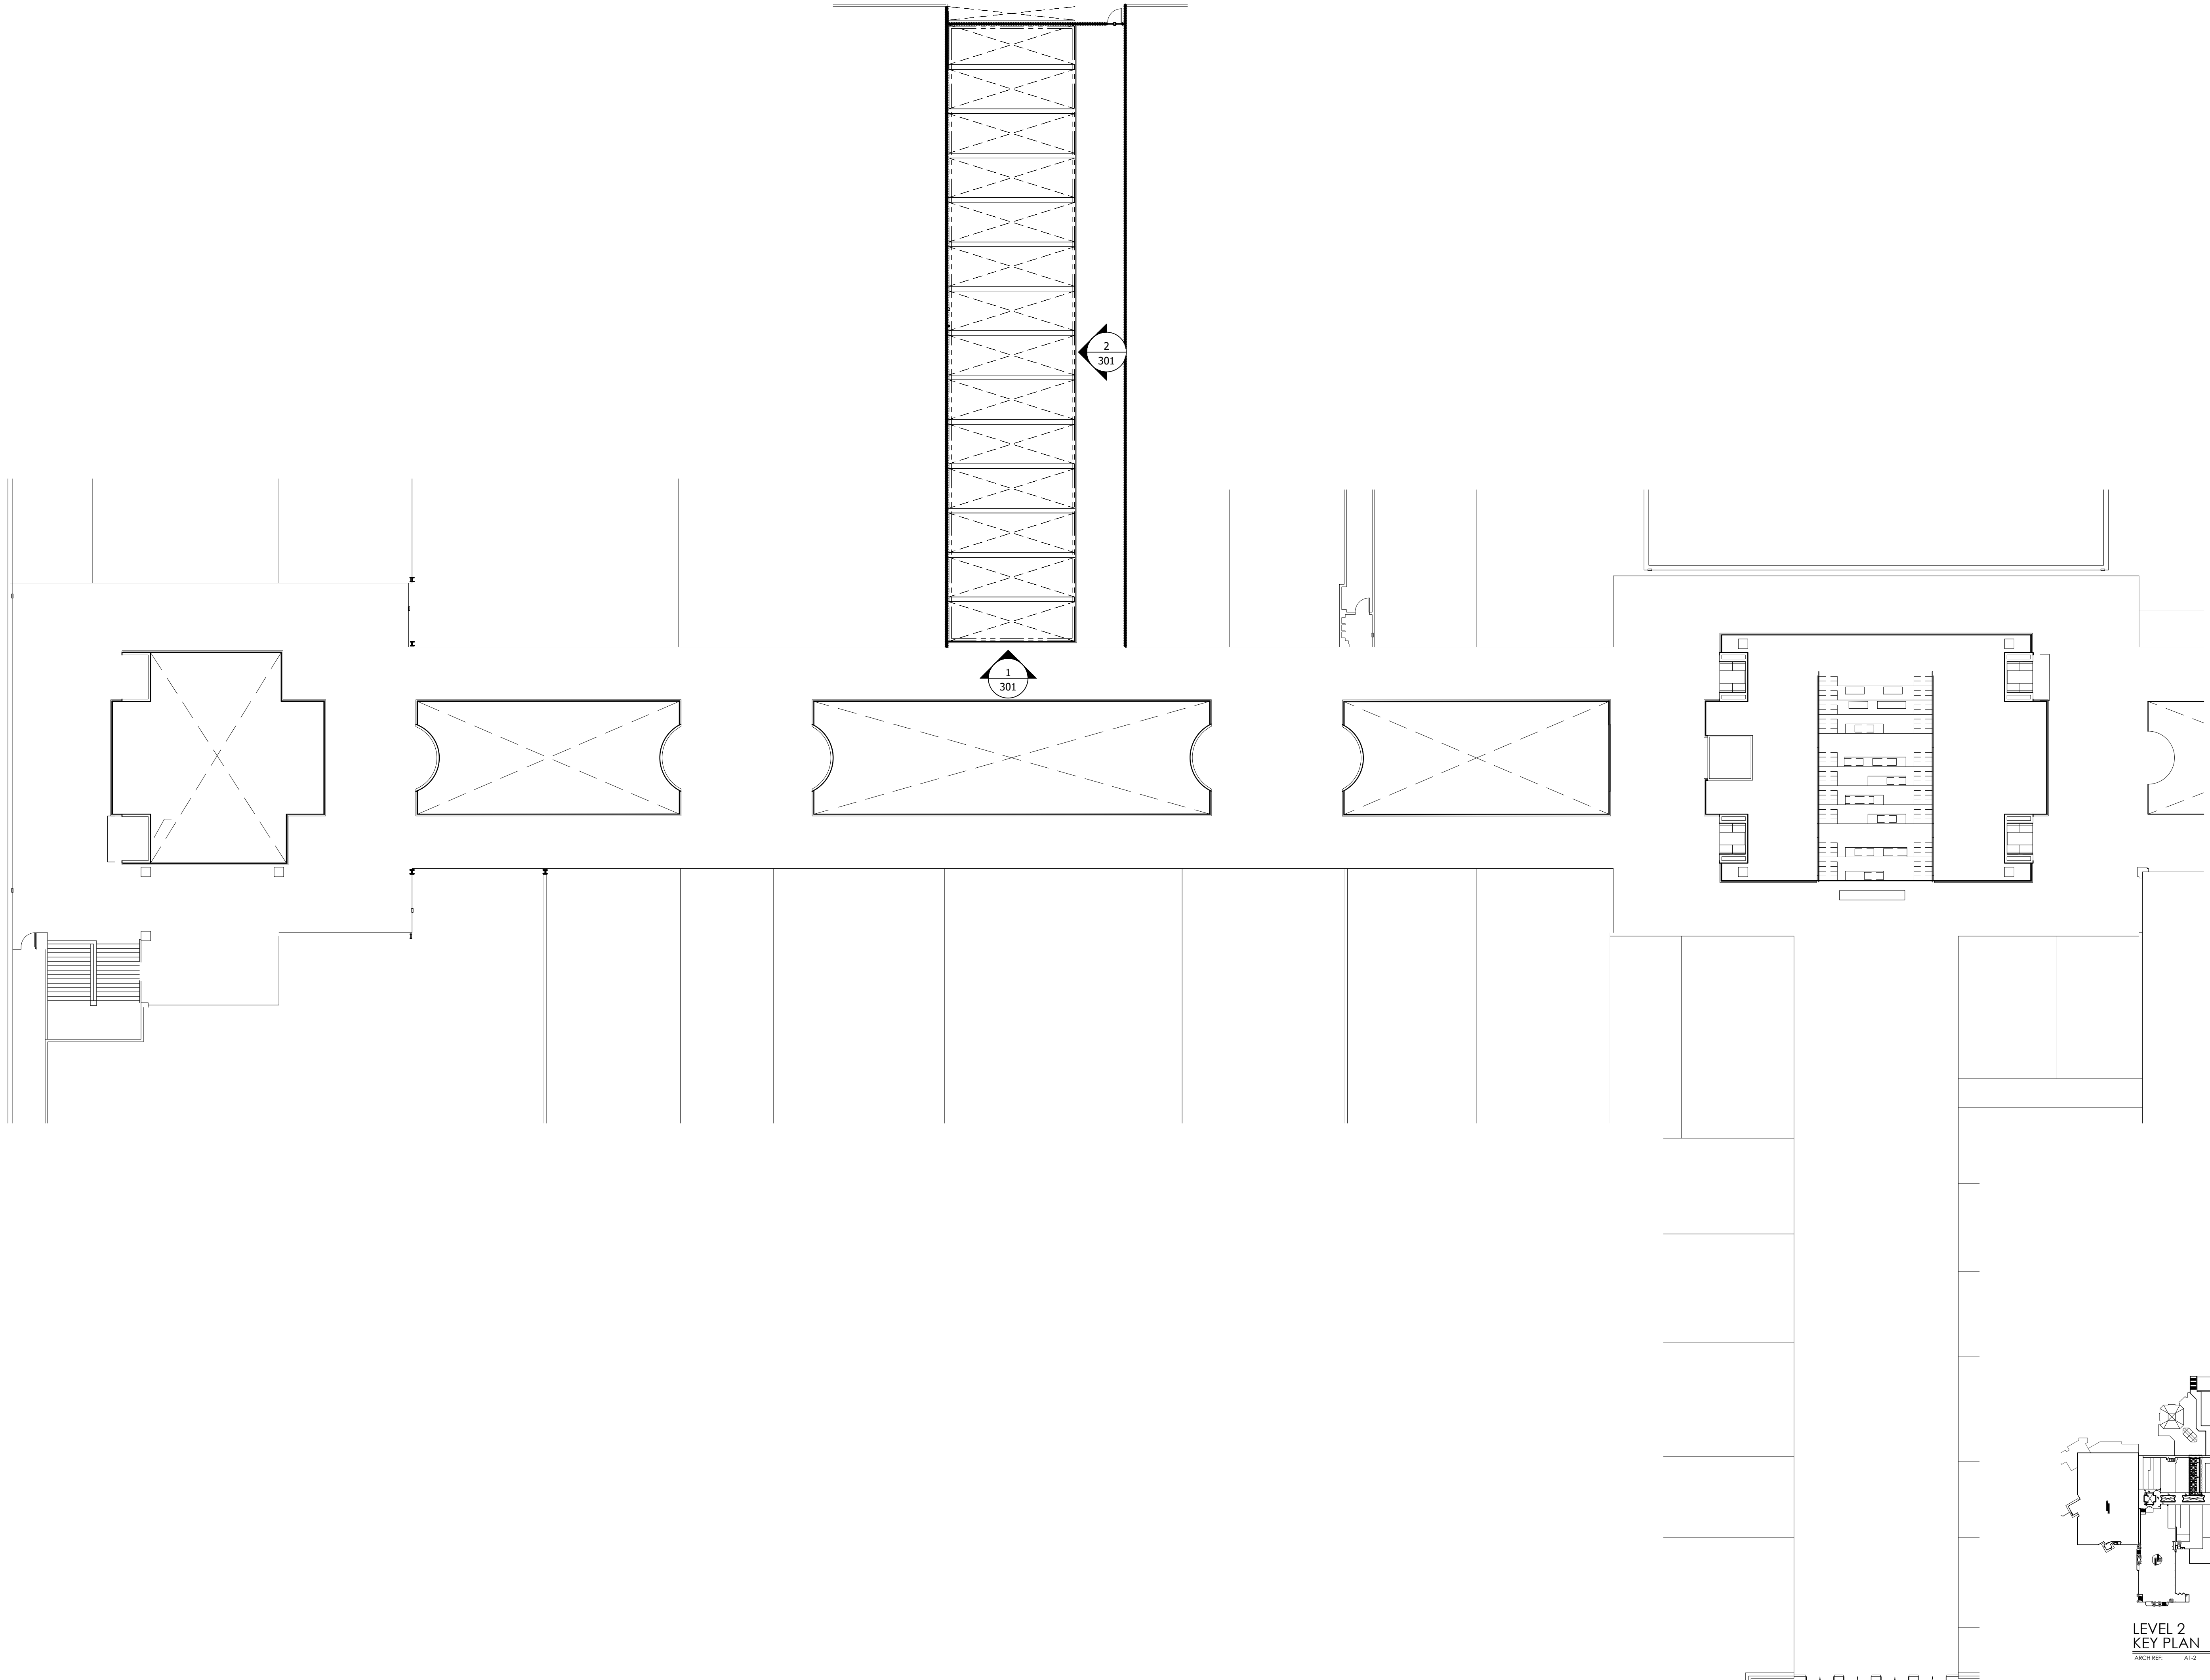


NORTHLAKE MALL RENOVATION

4800 BRIARCLIFF RD, NE - ATLANTA, GA 30345

GENERAL NOTES	MORSE INDUSTRIES SYSTEM(S) USED	GLAZING SCHEDULE	SHEET SUMMARY	ABBREVIATIONS / SYMBOLS
<p>1. ALL DIMENSIONS REQUIRED FOR FABRICATION OF WINDOW MATERIALS SHALL BE FIELD VERIFIED OR RELEASED BY THE GENERAL CONTRACTOR PRIOR TO FABRICATION.</p> <p>2. ERECTION AND GLAZING PROCEDURES ARE TO BE IN ACCORDANCE WITH PROCEDURES IN THE INSTALLATION MANUAL.</p>	<p>PANELGRIP DRY GLAZE SYSTEM</p>	<p>G1 = NEW GLASS TO MATCH EXISTING</p>	<p>101 COVER 201 KEY PLAN 301 ELEVATION 401 DETAILS</p> <p>TOTAL (4) SHEETS</p>	<p> CL = CENTER LINE DO = DOOR OPENING DLO = DAY LIGHT OPENING FH = FRAME HEIGHT FW = FRAME WIDTH GW = GLASS WIDTH GC = GENERAL CONTRACTOR NB = NOT BY NTS = NOT TO SCALE REF DIM = REFERENCE DIMENSION RO = ROUGH OPENING V.I.F. = VERIFY IN THE FIELD </p> <p>  = REVISION  = ELEVATION  = DETAIL CUT  = BENCH MARK  = SECTION CALLOUT  = GLASS TYPE </p>
<p>ADDITIONAL NOTES</p>	<p>FINISH</p>	<p>APPROVAL AREA</p>		
<p>ARCHITECTURAL DRAWINGS: PERMIT ADDENDUM #1 07/23/2021</p>	<p>MATCH EXISTING</p>	<p><u>ARCHITECT</u></p>	<p><u>GENERAL CONTRACTOR</u></p>	
			<p><u>GLAZING CONTRACTOR</u></p>	

BY		REVISION NO.	
DATE		BY	
		DATE	12/28/2021
		B.G.	
PRINTS ISSUED FOR		ARCHITECT/LOCATION	
1ST APPROVAL			
		PROJECT NAME/LOCATION	
		NORTHLAKE MALL RENOVATION 4800 BRIARCLIFF RD, NE - ATLANTA, GA 30345	
		SCALE:	N.T.S.
		SHEET NO.	101



LEVEL 2
KEY PLAN
SCALE: 1/16" = 1'-0"

VISION DRAFTING, INC.
shop drawings • engineering
TEL: (478) 406-8783
RBRAMAN@VISIONDRAFTING.NET
WWW.VISIONDRAFTING.NET

REVISION NO.	BY	DATE

PRINTS ISSUED FOR
1ST APPROVAL

DATE: 12/28/2021
BY: B.G.

ARCHITECT/LOCATION


PROJECT NAME/LOCATION
NORTHLAKE MALL RENOVATION
4800 BRIARCLIFF RD. NE - ATLANTA, GA 30345

SCALE: 1/16" = 1'-0"


SHEET NO.
201

TYPICAL ELEVATION NOTES:


- PLEASE VERIFY ALL DIMENSIONS PRIOR TO FABRICATION AND INSTALLATION.
- PLEASE VERIFY ALL GLAZING MARKS

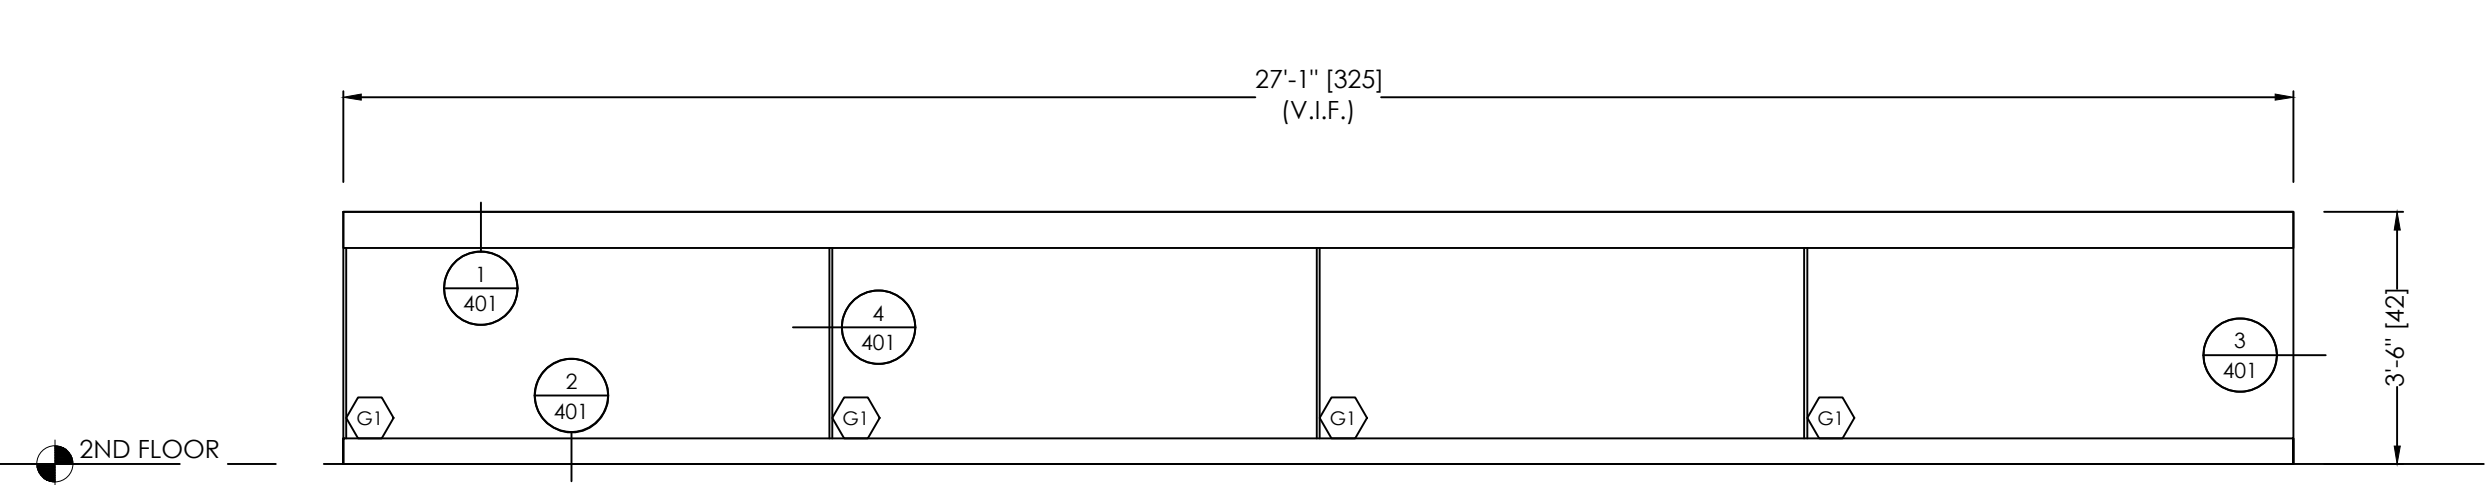


ELEVATION 1
 SCALE: 3/8" = 1'-0"
 QTY: 1
 FINISHES:
 EXT: PER COVER SHEET
 INT: PER COVER SHEET
 SYSTEM(S): PANELGRIP DRY GLAZE SYSTEM
 ARCH. REF.: A7-2

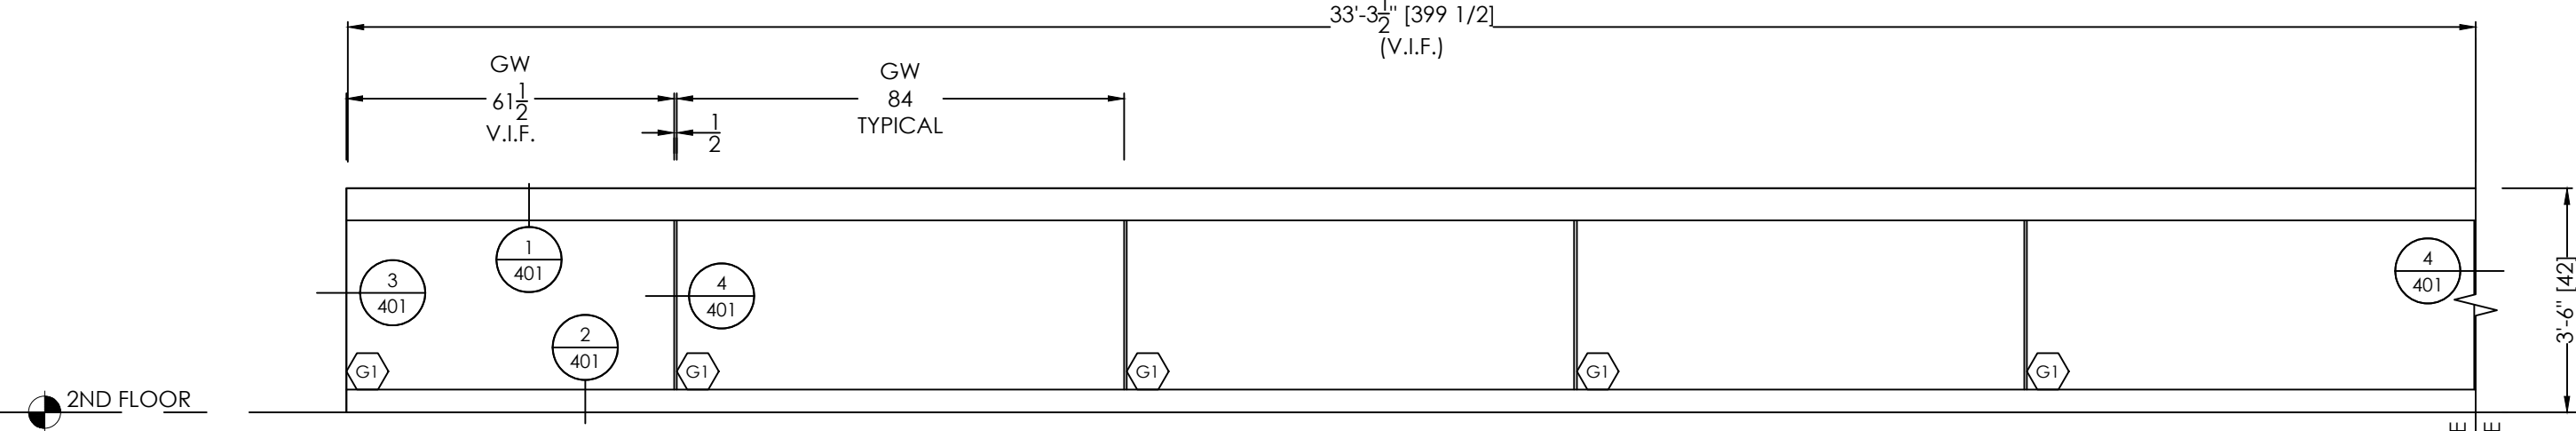

ELEVATION 2
 SCALE: 3/8" = 1'-0"
 QTY: 1
 FINISHES:
 EXT: PER COVER SHEET
 INT: PER COVER SHEET
 SYSTEM(S): PANELGRIP DRY GLAZE SYSTEM
 ARCH. REF.: A7-3

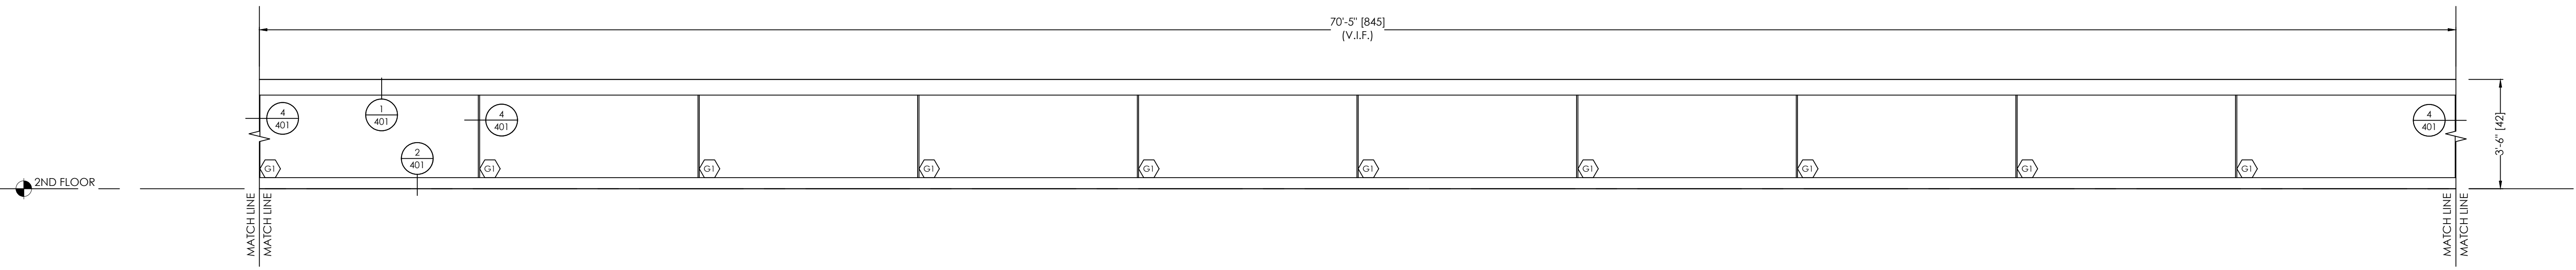

ELEVATION 2
 SCALE: 3/8" = 1'-0"
 QTY: 1
 FINISHES:
 EXT: PER COVER SHEET
 INT: PER COVER SHEET
 SYSTEM(S): PANELGRIP DRY GLAZE SYSTEM
 ARCH. REF.: A7-3

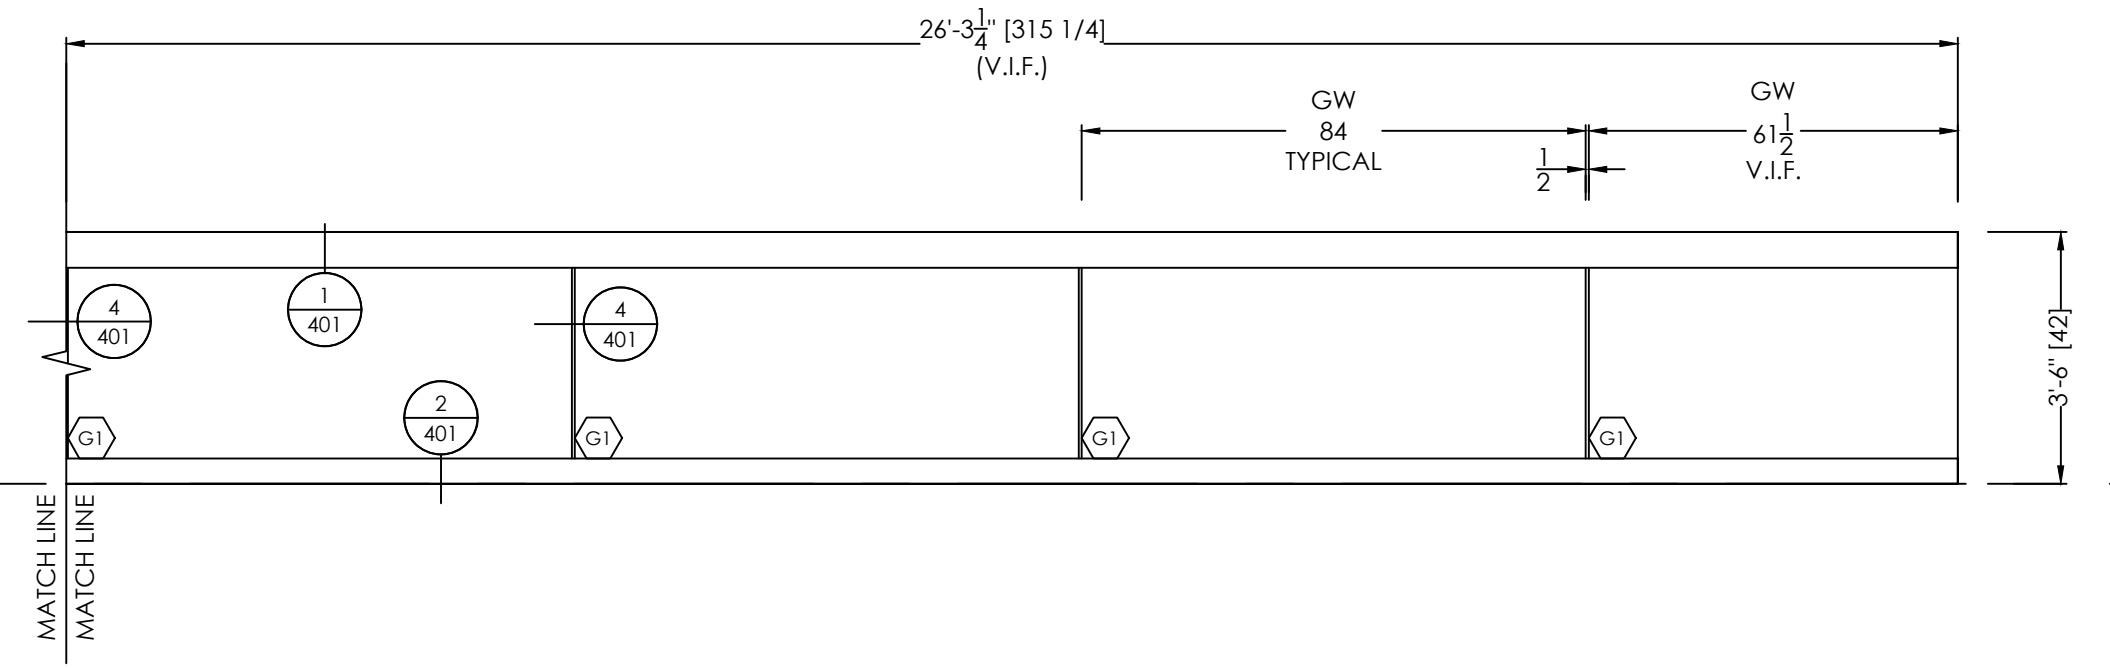

ELEVATION 2
 SCALE: 3/8" = 1'-0"
 QTY: 1
 FINISHES:
 EXT: PER COVER SHEET
 INT: PER COVER SHEET
 SYSTEM(S): PANELGRIP DRY GLAZE SYSTEM
 ARCH. REF.: A7-3

DATE	BY	REVISION NO.
12/28/2021	B.G.	

PRINTS ISSUED FOR
 LIST APPROVAL

ARCHITECT/LOCATION
NORTHLAKE MALL RENOVATION
 4800 BRIARCLIFF RD. NE - ATLANTA, GA 30345

PROJECT NAME/LOCATION
 SCALE: 3/8" = 1'-0"

SHEET NO.
 301


CAP RAIL

DETAIL

SCALE= FULL

ARCH. REF.: NONE

1

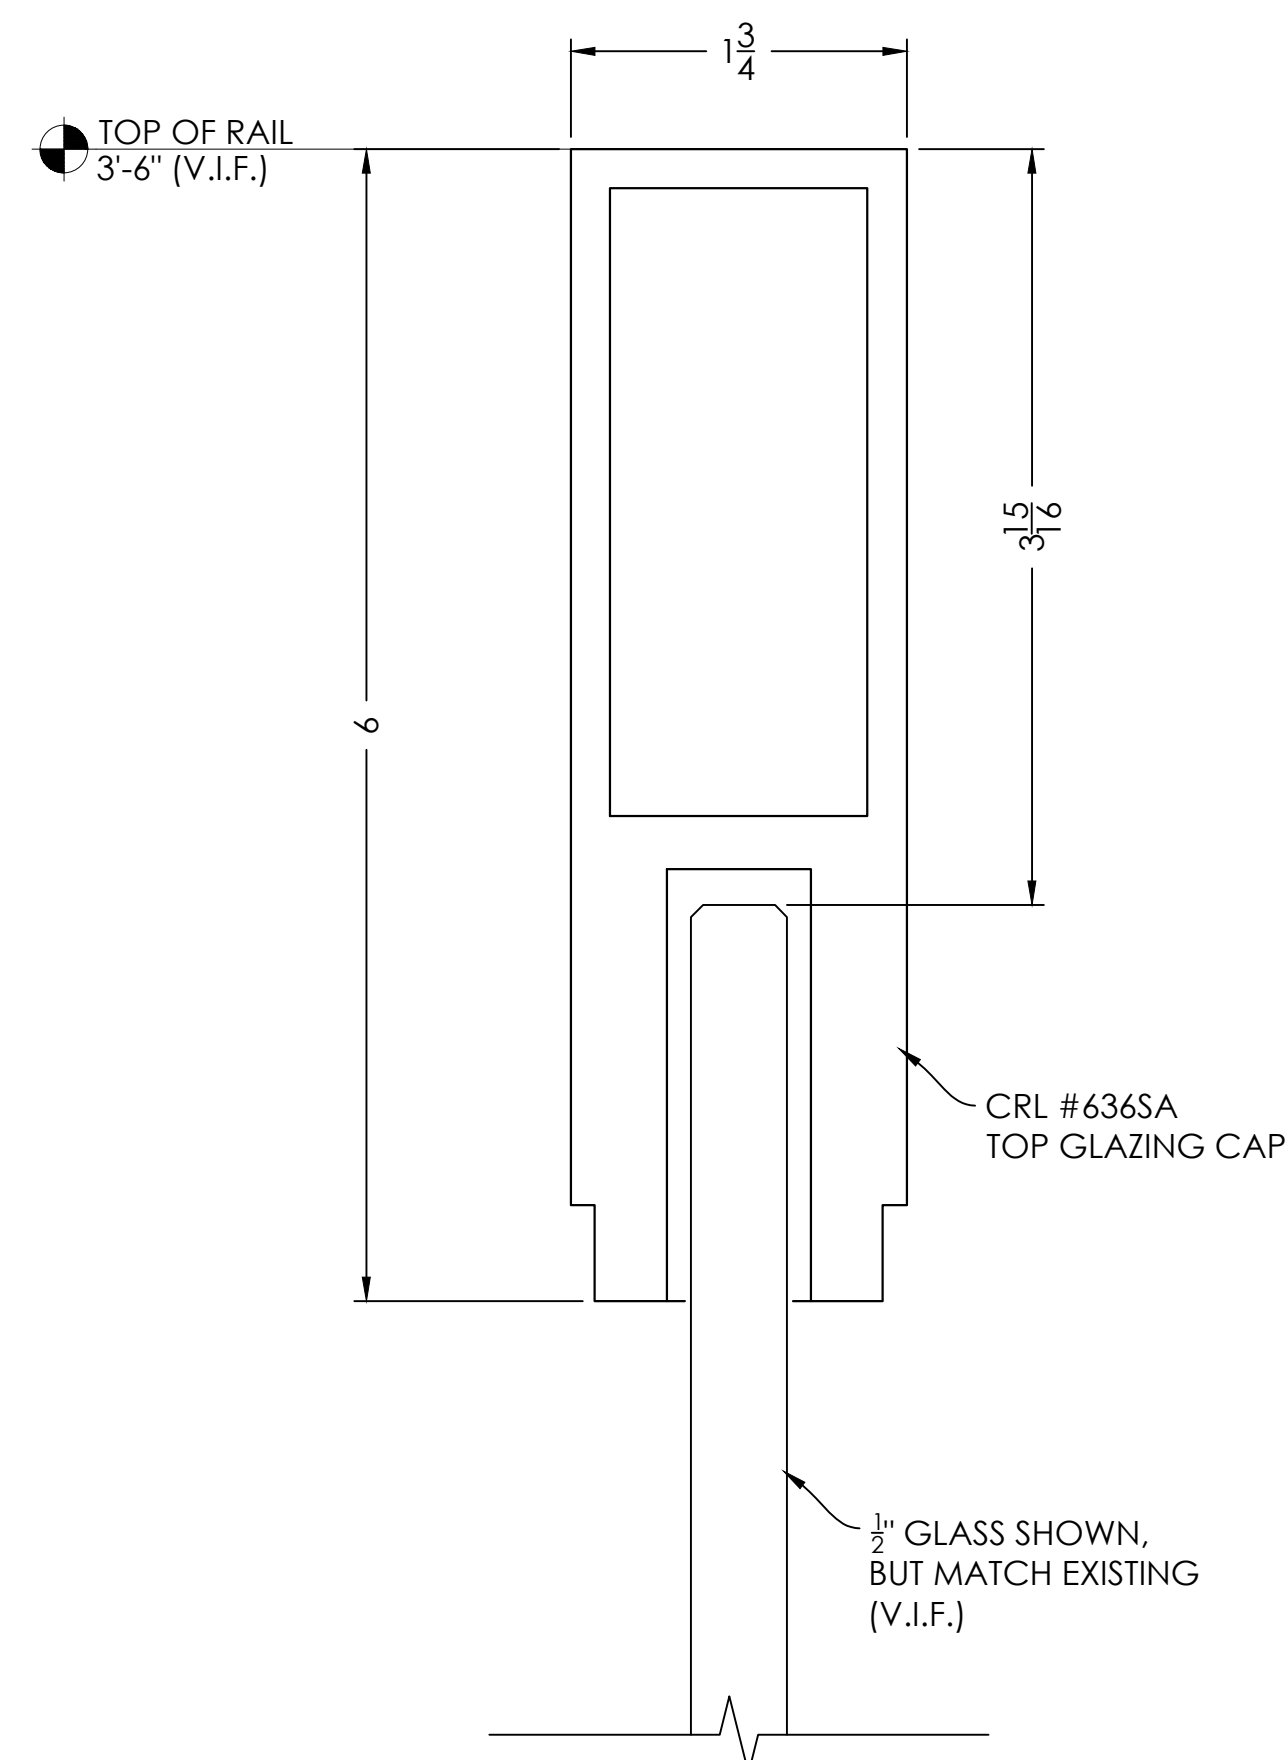

90° GLASS / GLASS BUTT JOINT


DETAIL

SCALE= FULL

ARCH. REF.: NONE

3

TYPICAL DETAIL NOTES:
 • ADEQUATE SUPPORT MUST BE PROVIDED TO WITHSTAND LOADS IMPOSED BY WINDOW SYSTEM
 • REFER TO INSTALLATION MANUAL FOR ADD'L INFO

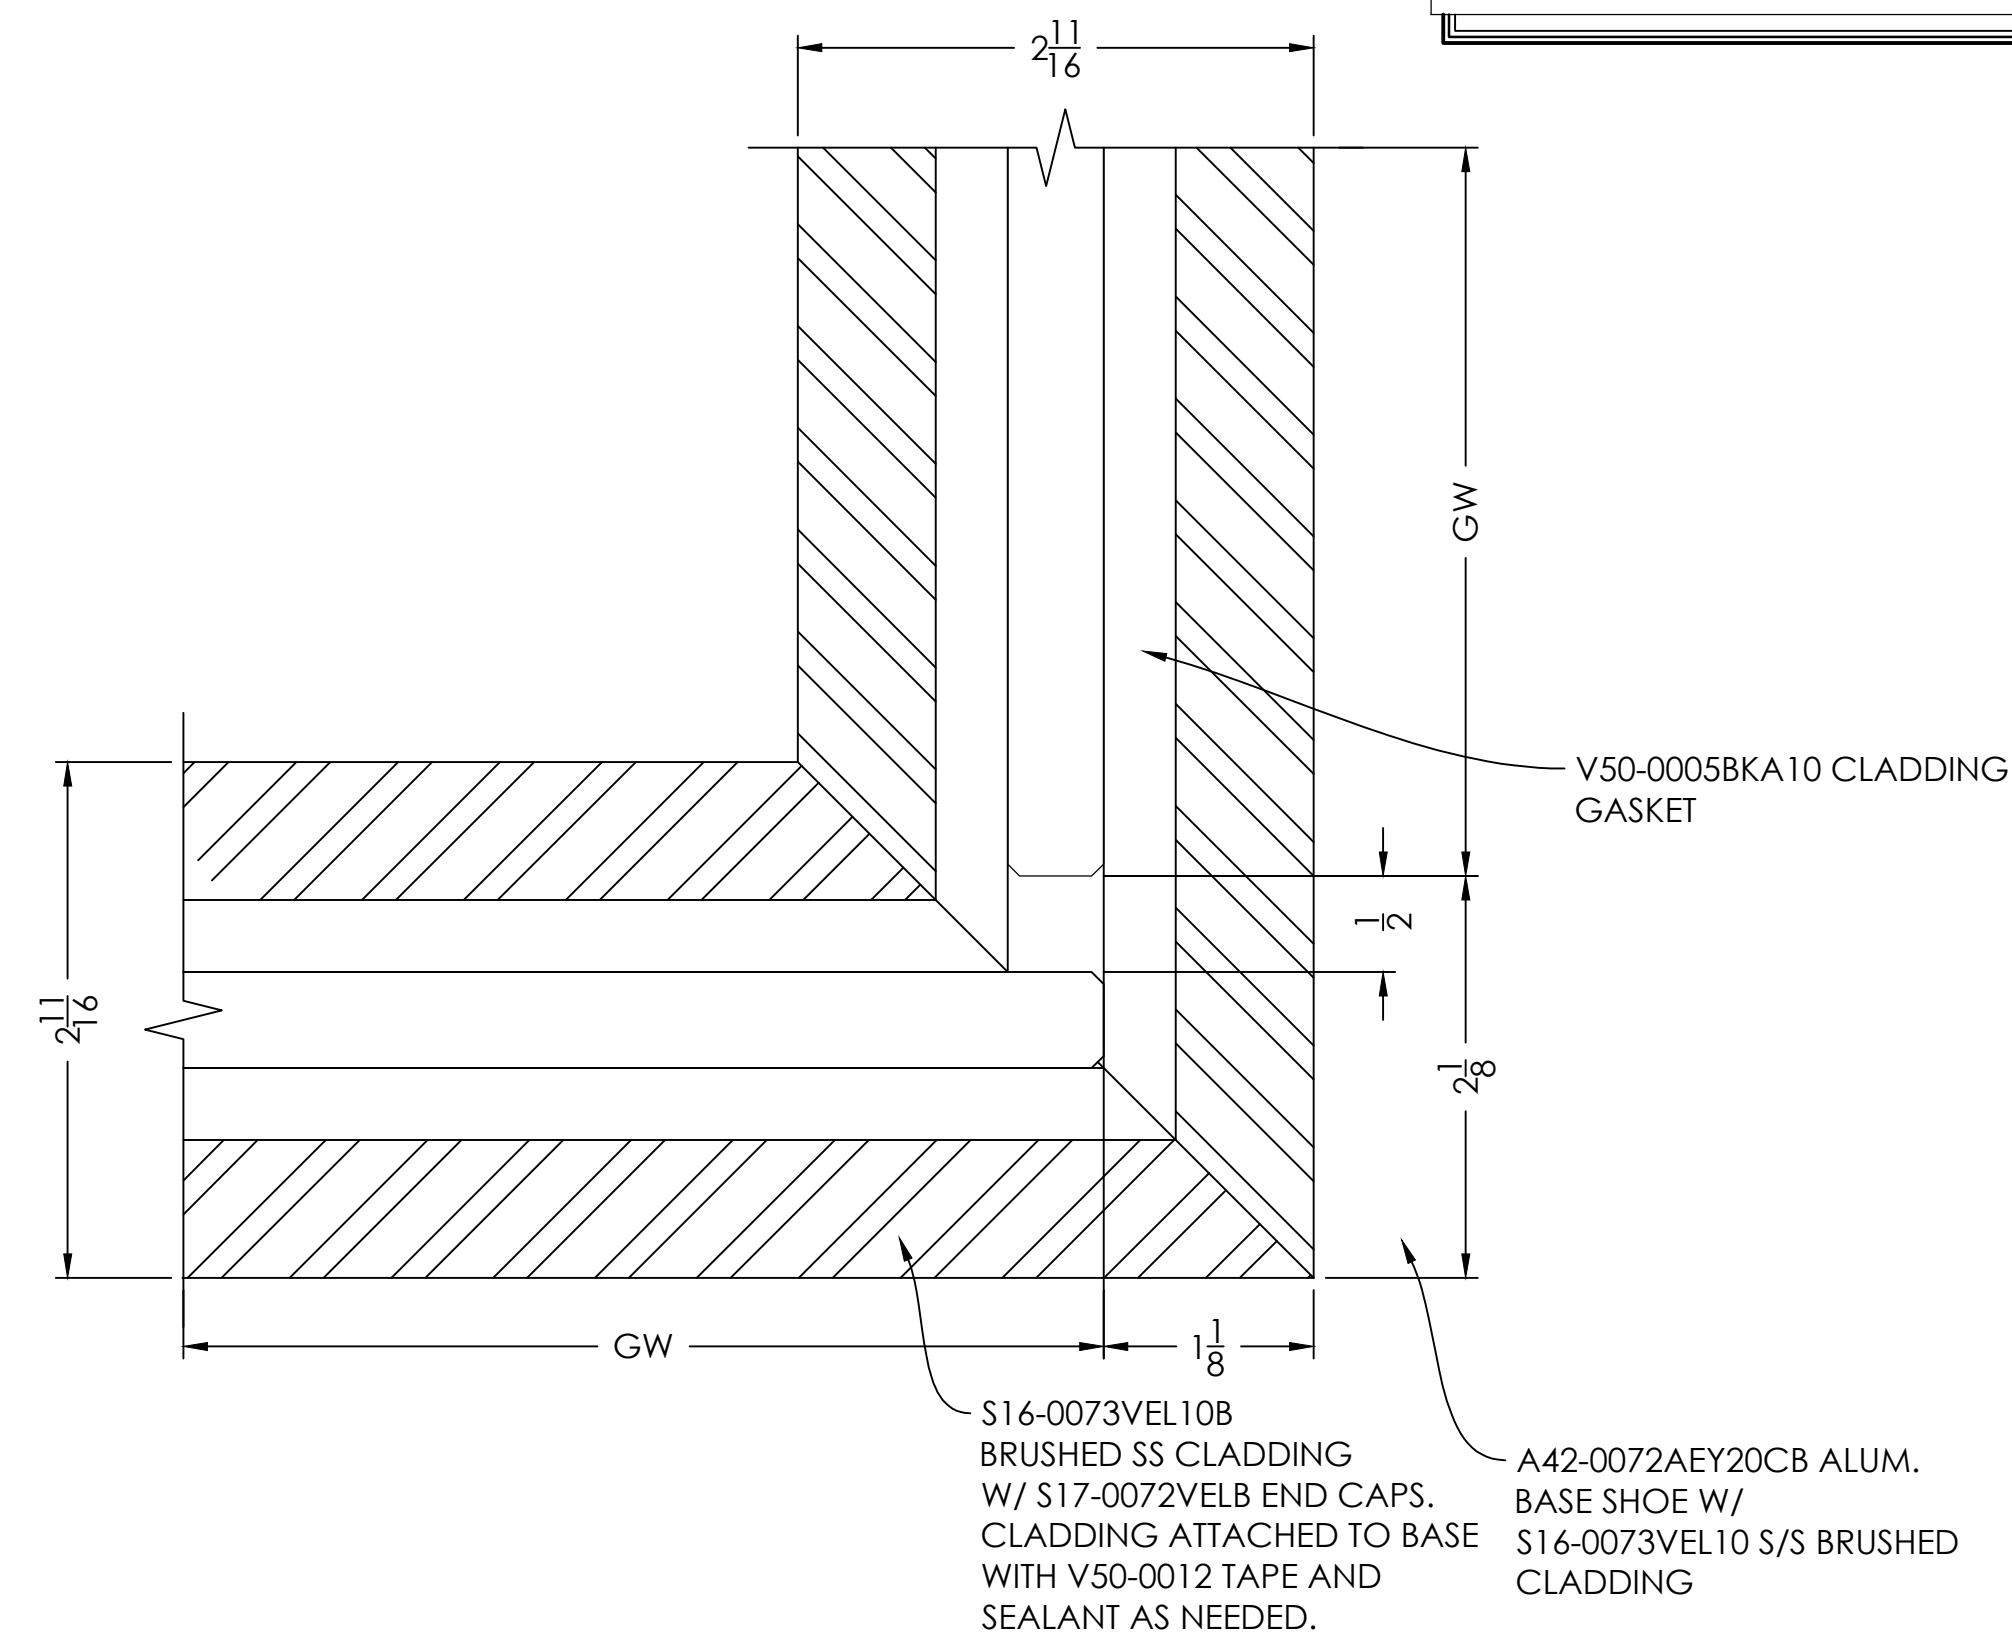


BASE SHOE

DETAIL

SCALE= FULL

ARCH. REF.: NONE

2

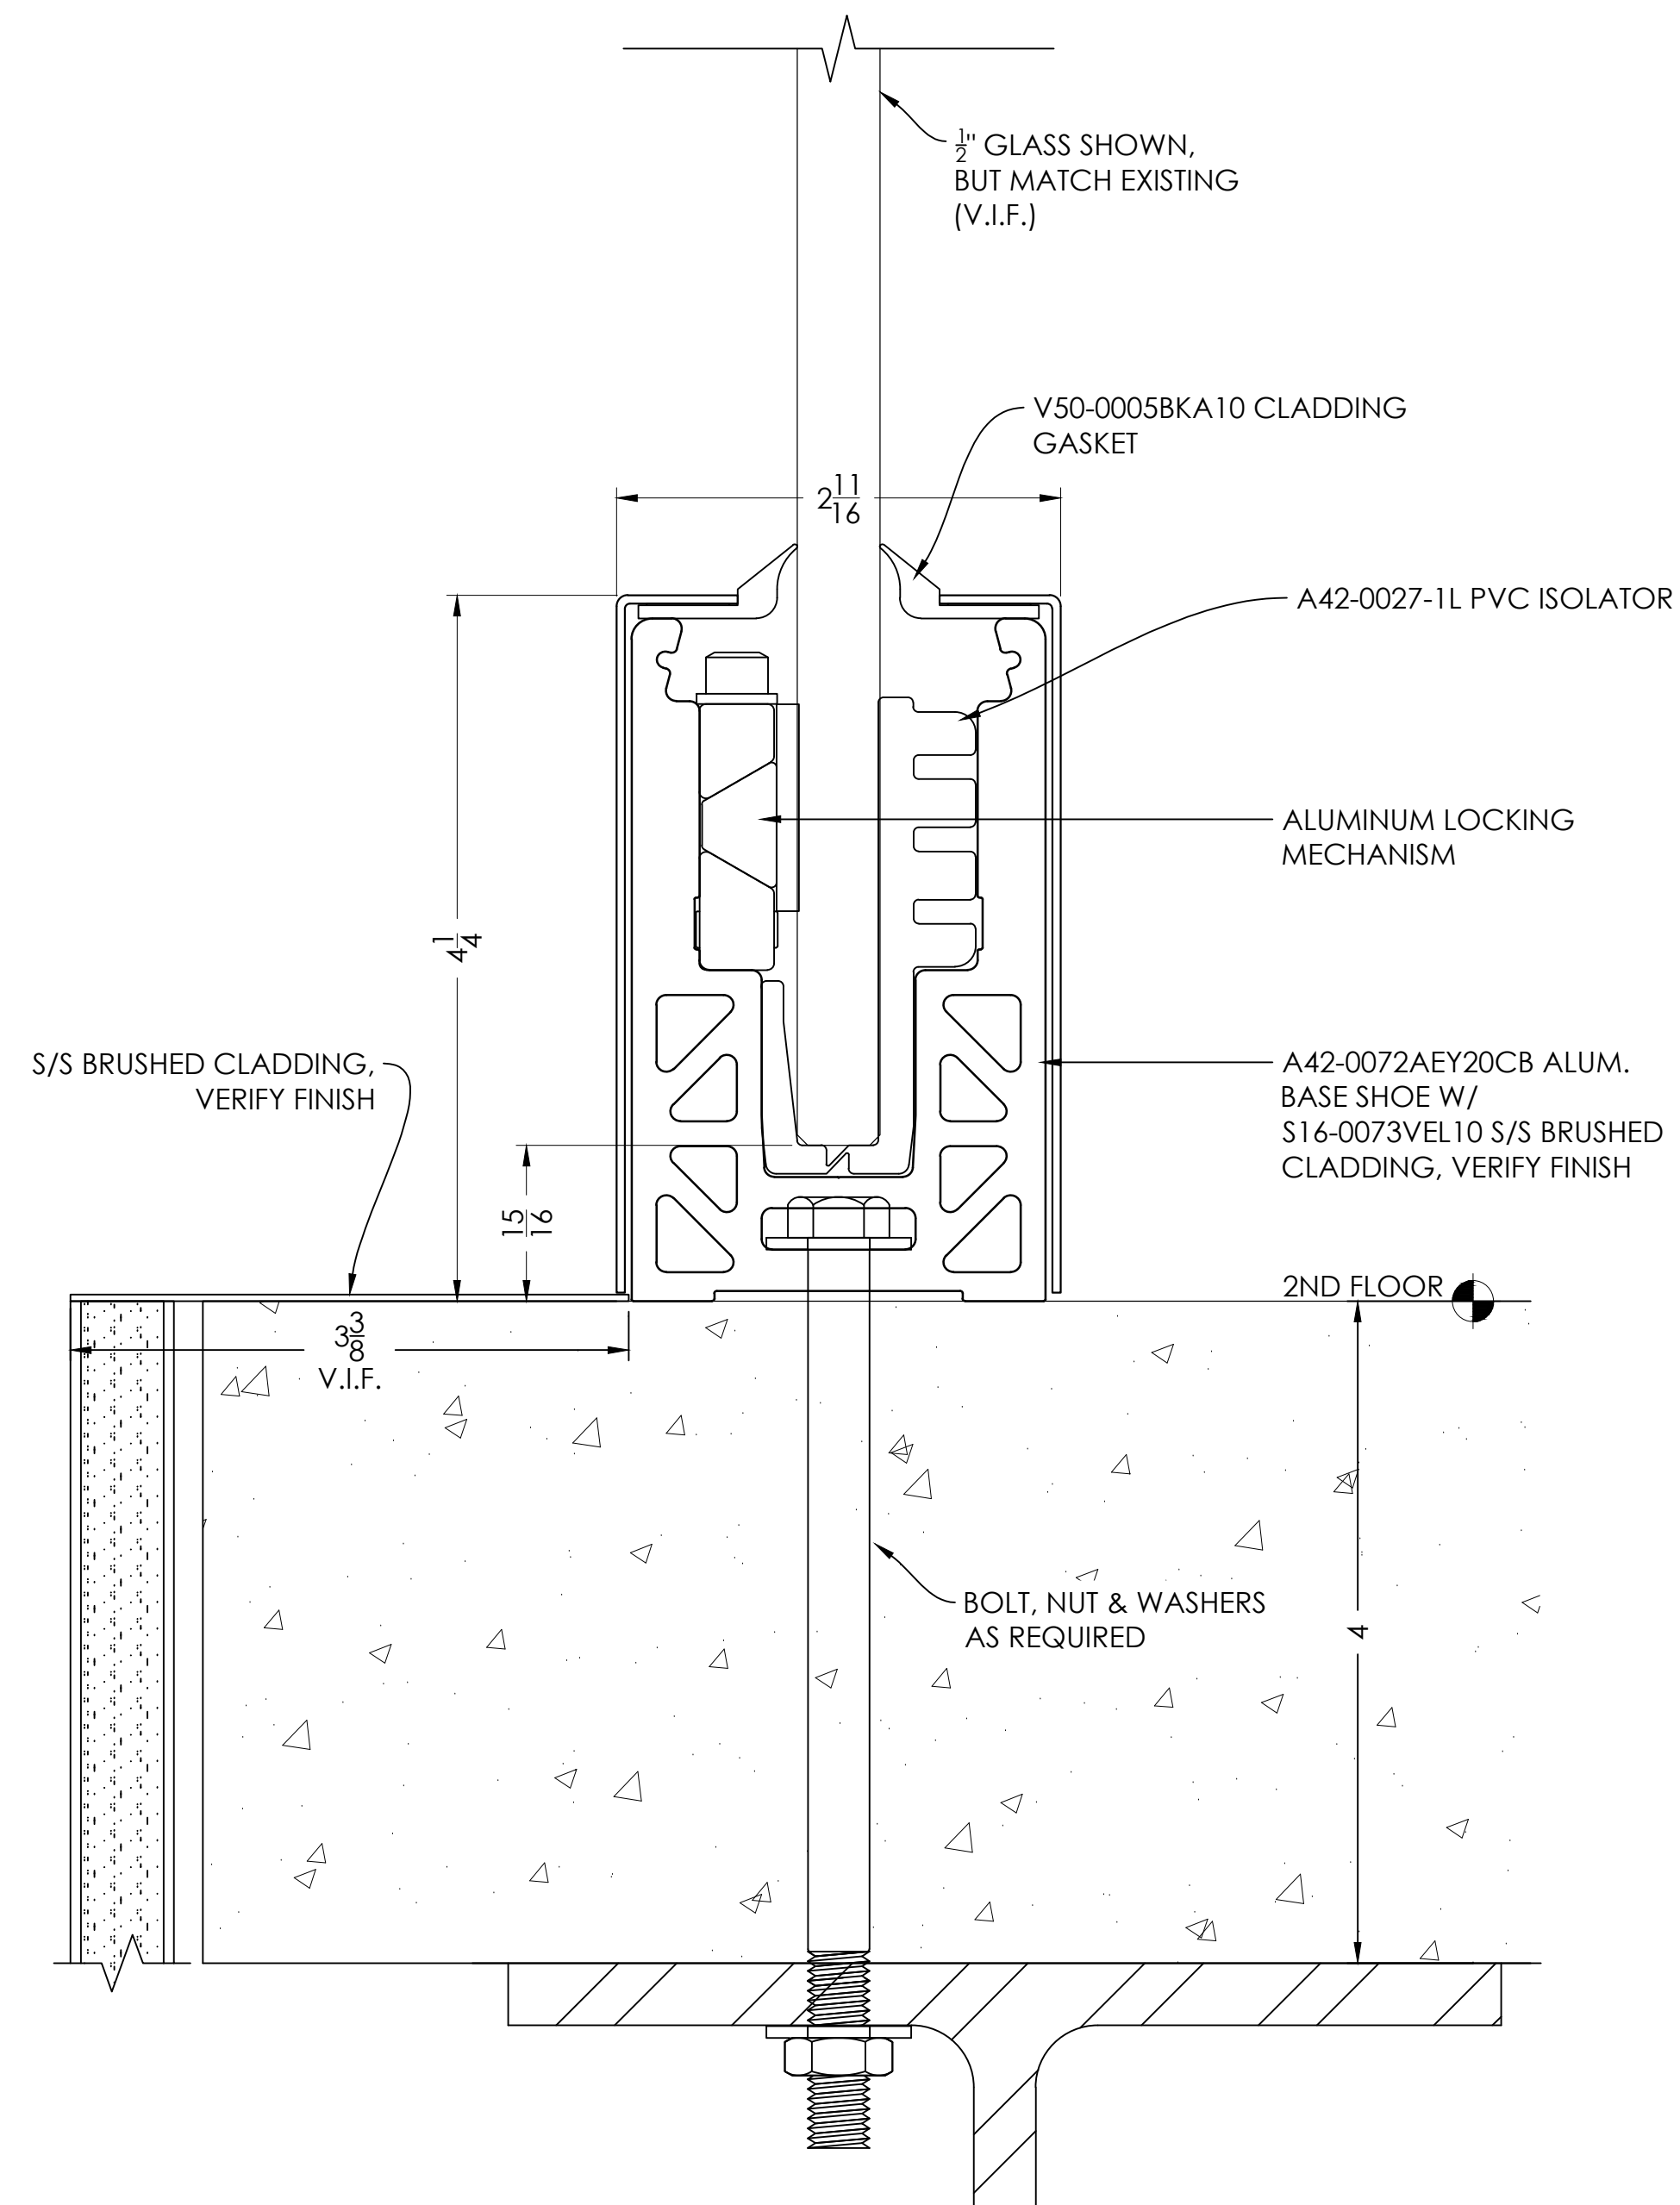


GLASS / GLASS BUTT JOINT

DETAIL

SCALE= FULL

ARCH. REF.: NONE

4

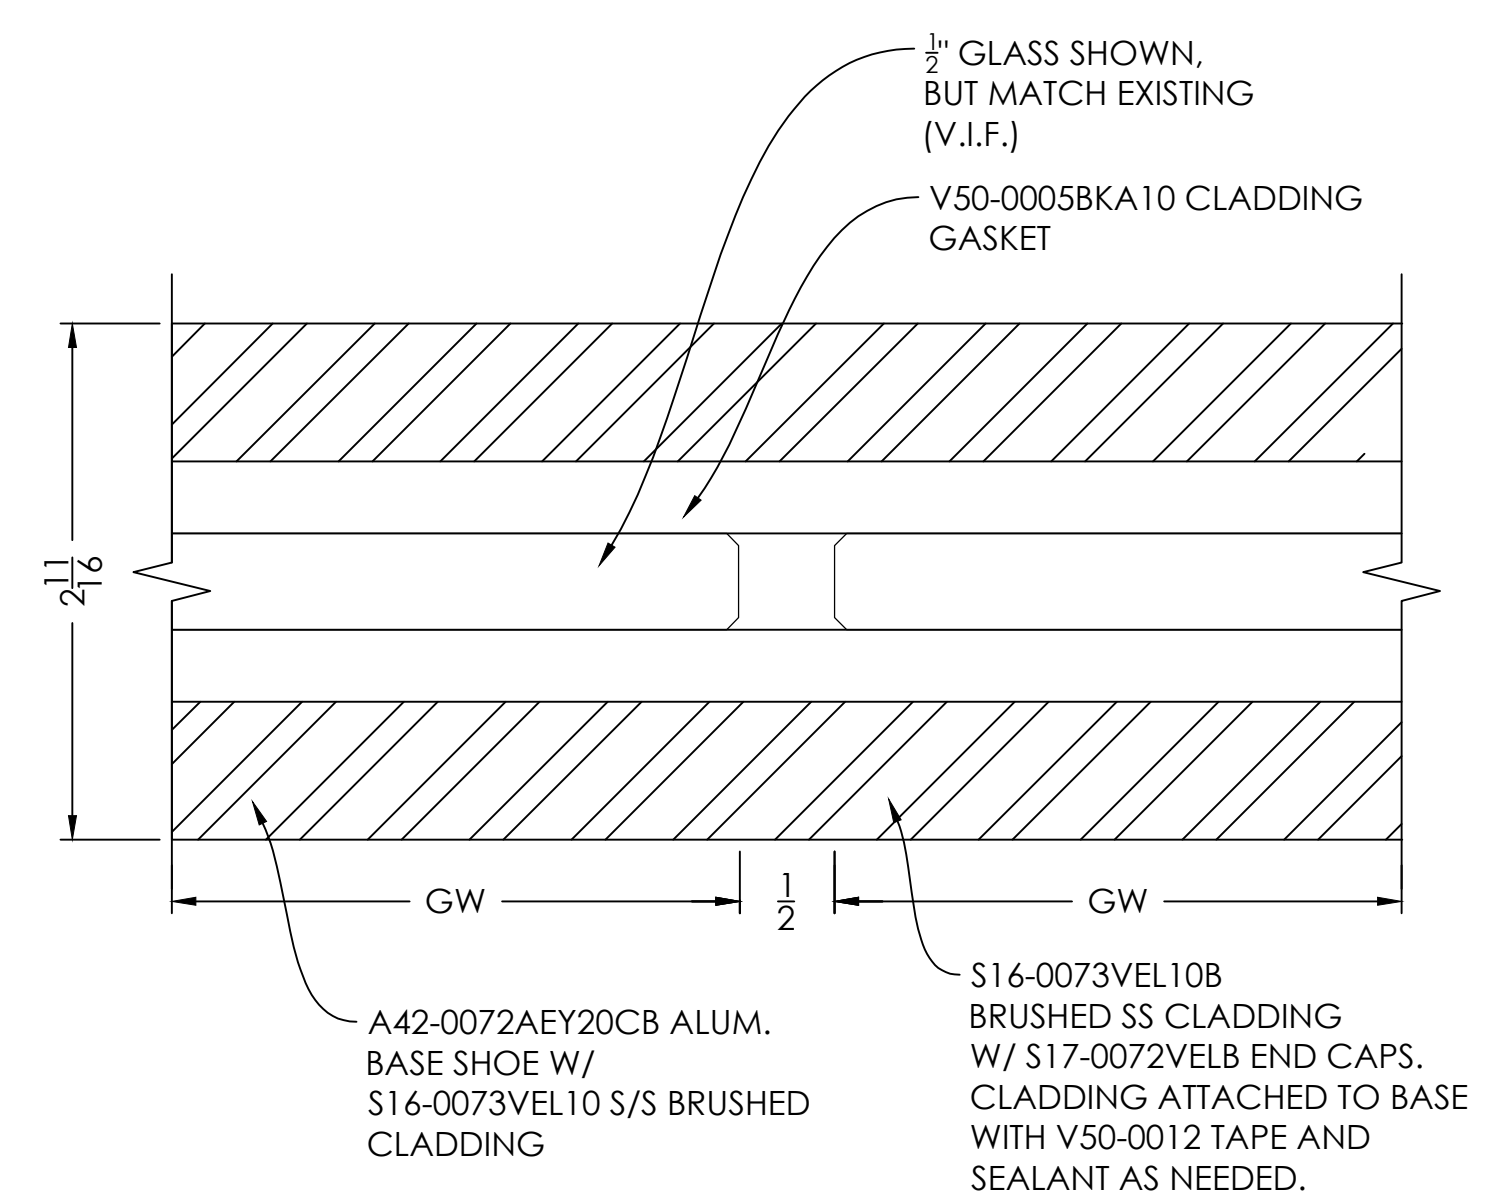

VISION DRAFTING, INC.
 shop drawings • engineering
 TEL: (478) 406-8783
 REBRAN@VISIONDRAFTING.NET
 WWW.VISIONDRAFTING.NET

BY	DATE	REVISION NO.	BY	DATE	REVISION NO.

PROJECT NAME/LOCATION
 ARCHITECT/LOCATION
 NORTHLAKE MALL RENOVATION
 4800 BRIARCLIFF RD. NE - ATLANTA, GA 30345

SCALE:
 1:1

SHEET NO.
 401