

# SHOPS AT WOODSON RESERVE PKWY

BUILDING A - 3917 WOODSON'S RESERVE PKWY - SPRING, TX 77386

BUILDING B - 3921 WOODSON'S RESERVE PKWY - SPRING, TX 77386



BY	DATE	REVISION NO.	DATE	BY	DATE
	01/06/2022				

PRINTS ISSUED FOR 1ST APPROVAL






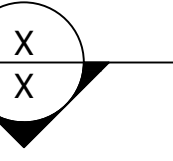

ARCHITECT/LOCATION

PROJECT NAME/LOCATION

**SHOPS AT WOODSON RESERVE PKWY**  
 BUILDING A - 3917 WOODSON'S RESERVE PKWY - SPRING, TX 77386  
 BUILDING B - 3921 WOODSON'S RESERVE PKWY - SPRING, TX 77386

SCALE: N.T.S.


SHEET NO. 101

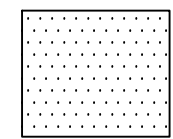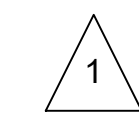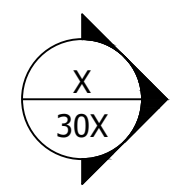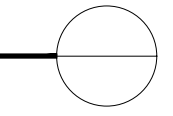GENERAL NOTES	OLDCASTLE BE SYSTEM(S) USED	GLAZING SCHEDULE	SHEET SUMMARY	ABBREVIATIONS / SYMBOLS
<p>1. ALL DIMENSIONS REQUIRED FOR FABRICATION OF WINDOW MATERIALS SHALL BE FIELD VERIFIED OR RELEASED BY THE GENERAL CONTRACTOR PRIOR TO FABRICATION.</p> <p>2. ERECTION AND GLAZING PROCEDURES ARE TO BE IN ACCORDANCE WITH PROCEDURES IN THE INSTALLATION MANUAL.</p>	<p>FG3000 (2" X 4 1/2")                      CENTER SET, OUTSIDE GLAZED</p> <p>MEDIUM STILE DOORS                      10" BOTTOM RAILS</p>	<p>GL1 = 1" INSULATED                      1/4" SOLARBAN70 (#2)                      1/2" AIR SPACER                      1/4" CLEAR</p> <p>GL2 = 1" INSULATED SPANDREL                      1/4" BLACK PAINTED GLASS                      1/2" AIR SPACER                      1/4" CLEAR GLASS                      GOOD ONE SIDE, INSIDE UNFINISHED</p> <p>GL3 = 1/4" CLEAR</p> <p>* INDICATES TEMPERED GLAZING</p>	<p>101 COVER                      102 DOOR &amp; HARDWARE SCHEDULE                      201-202 KEY PLANS                      301-303 ELEVATIONS                      401-407 DETAILS</p> <p>TOTAL (14) SHEETS</p>	<p>DO = DOOR OPENING                      DLO = DAY LIGHT OPENING                      FH = FRAME HEIGHT                      FW = FRAME WIDTH                      GW = GLASS WIDTH                      GC = GENERAL CONTRACTOR                      NB = NOT BY                      NTS = NOT TO SCALE                      REF DIM = REFERENCE DIMENSION                      RO = ROUGH OPENING                      V.I.F. = VERIFY IN THE FIELD</p> <p> = SPANDREL GLAZING AREA</p> <p> = REVISION</p> <p> = ELEVATION</p> <p> = DETAIL CUT</p> <p> = BENCH MARK</p> <p> = SECTION CALLOUT</p> <p> = GLASS TYPE</p>
	FINISH	APPROVAL AREA		
	CLEAR ANODIZED	ARCHITECT	GENERAL CONTRACTOR	
<p>ADDITIONAL NOTES</p> <p>ARCHITECTURAL DRAWINGS:                      REVISION D 12/07/2021</p>			GLAZING CONTRACTOR	

HARDWARE SET FOR SINGLE STOREFRONT ENTRANCES			
QUANTITY	HARDWARE TYPE	FINISH	MANUFACTURER / PART NUMBER
1	TOP & BOTTOM OFFSET PIVOTS	CLEAR ANODIZED	OBE / STANDARD
1	DEAD LOCK WITH CYLINDER BOTH SIDES	CLEAR ANODIZED	OBE / STANDARD
1	PUSH BAR / PULL HANDLE	CLEAR ANODIZED	OBE / STANDARD
1	SURFACE MOUNT CLOSER	CLEAR ANODIZED	OBE / STANDARD
1	THRESHOLD	MILL	OBE / STANDARD
1	SWEEP	CLEAR ANODIZED	OBE / STANDARD

TYPICAL ELEVATION NOTES:

- PLEASE VERIFY ALL DIMENSIONS PRIOR TO FABRICATION AND INSTALLATION.
- PLEASE VERIFY ALL GLAZING MARKS

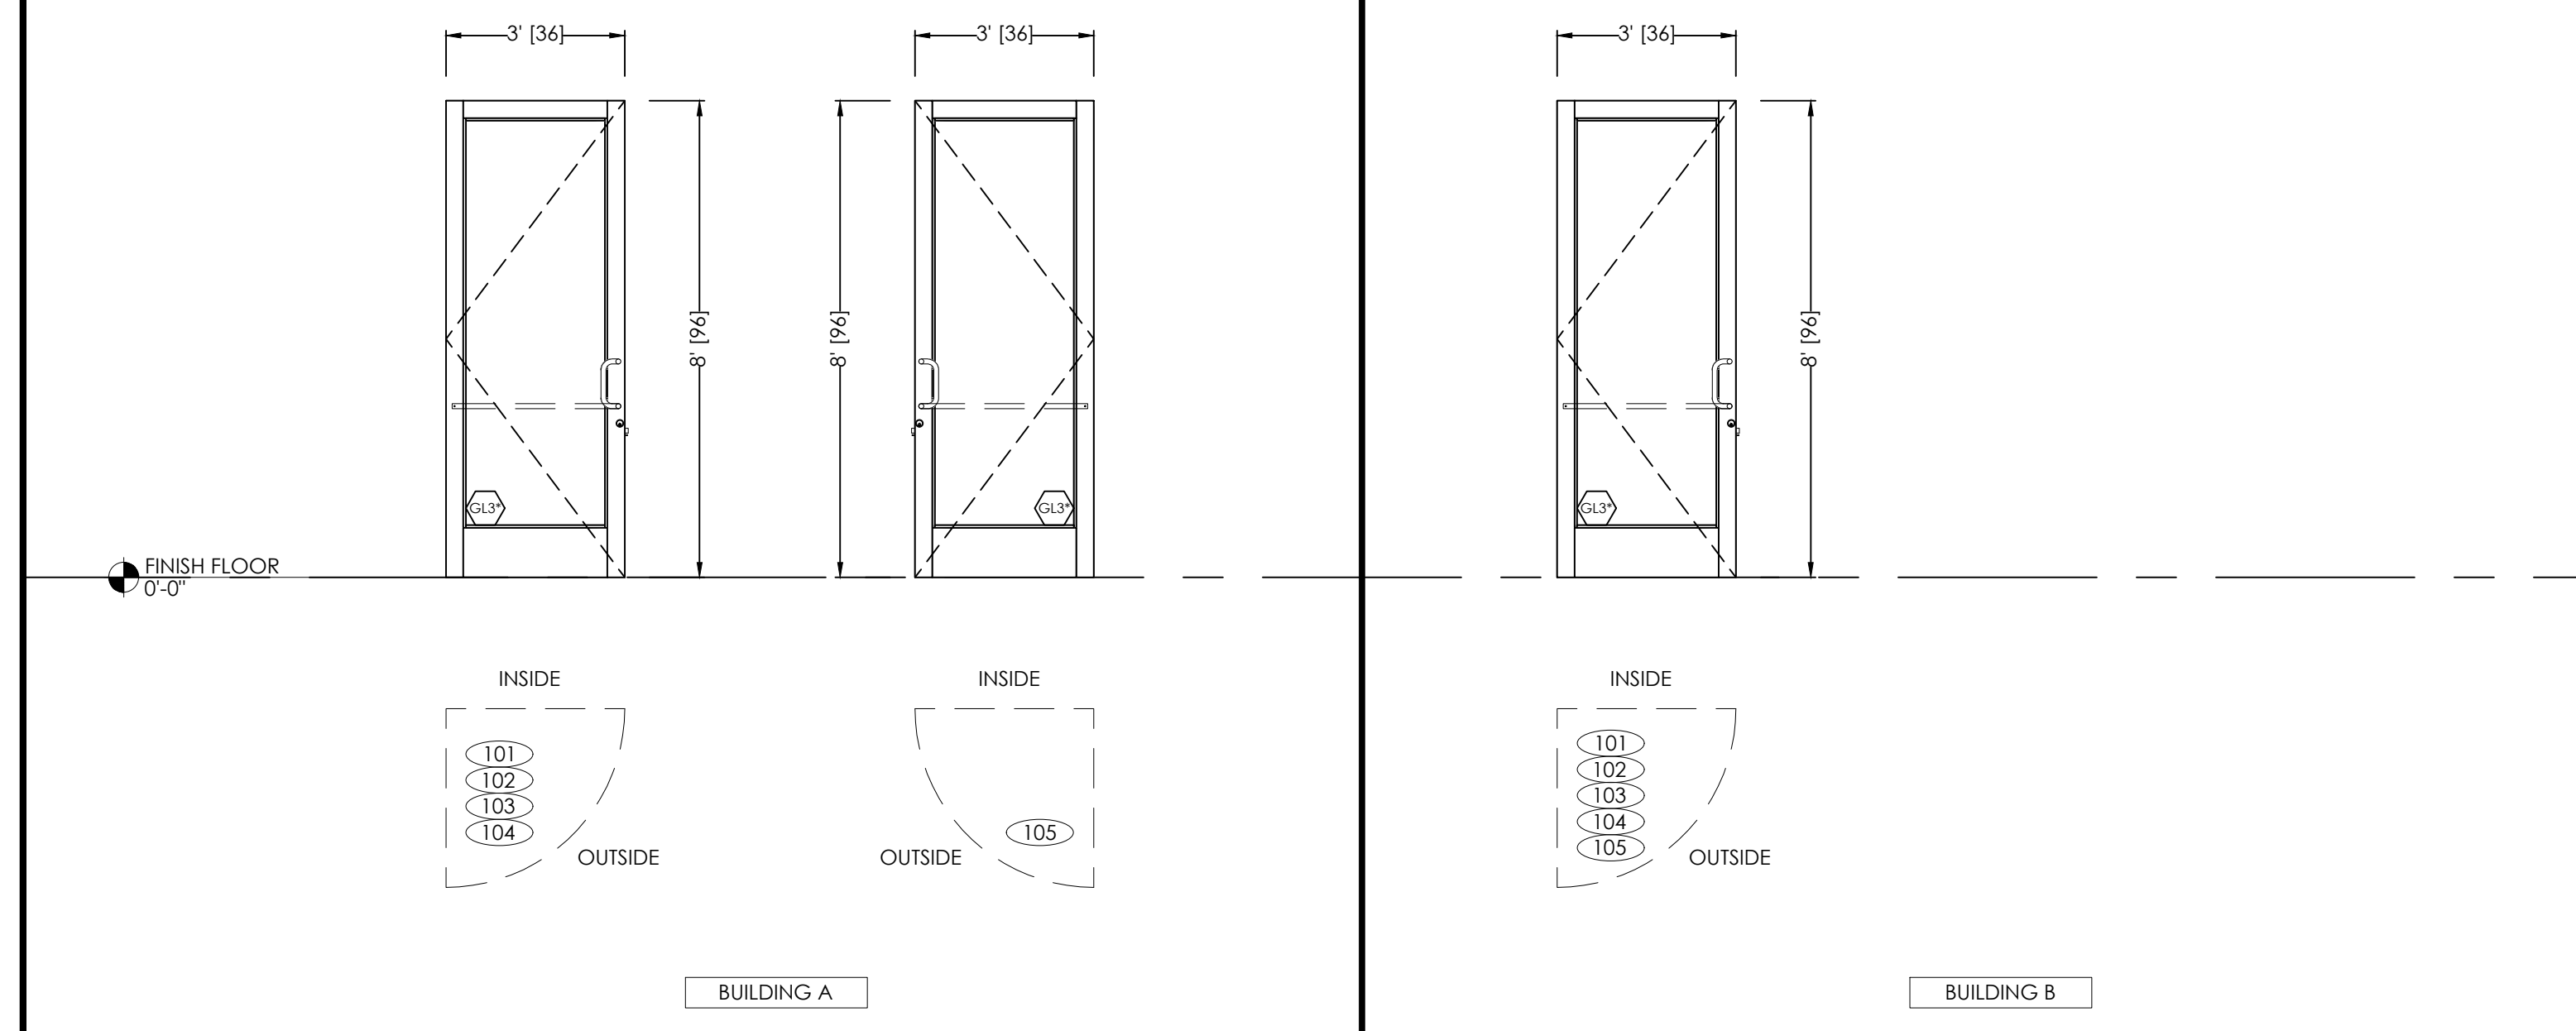

1 HARDWARE SCHEDULE  
SCALE: N.T.S.

2 DOOR ELEVATIONS  
SCALE: 3/8" = 1'-0"




BY	DATE	REVISION NO.	BY	DATE

PROJECT NAME/LOCATION  
ARCHITECT/LOCATION

SHOPS AT WOODSON RESERVE PKWY  
BUILDING A - 3917 WOODSON'S RESERVE PKWY - SPRING, TX 77386  
BUILDING B - 3921 WOODSON'S RESERVE PKWY - SPRING, TX 77386

SCALE: 3/8" = 1'-0"

SHEET NO.  
102

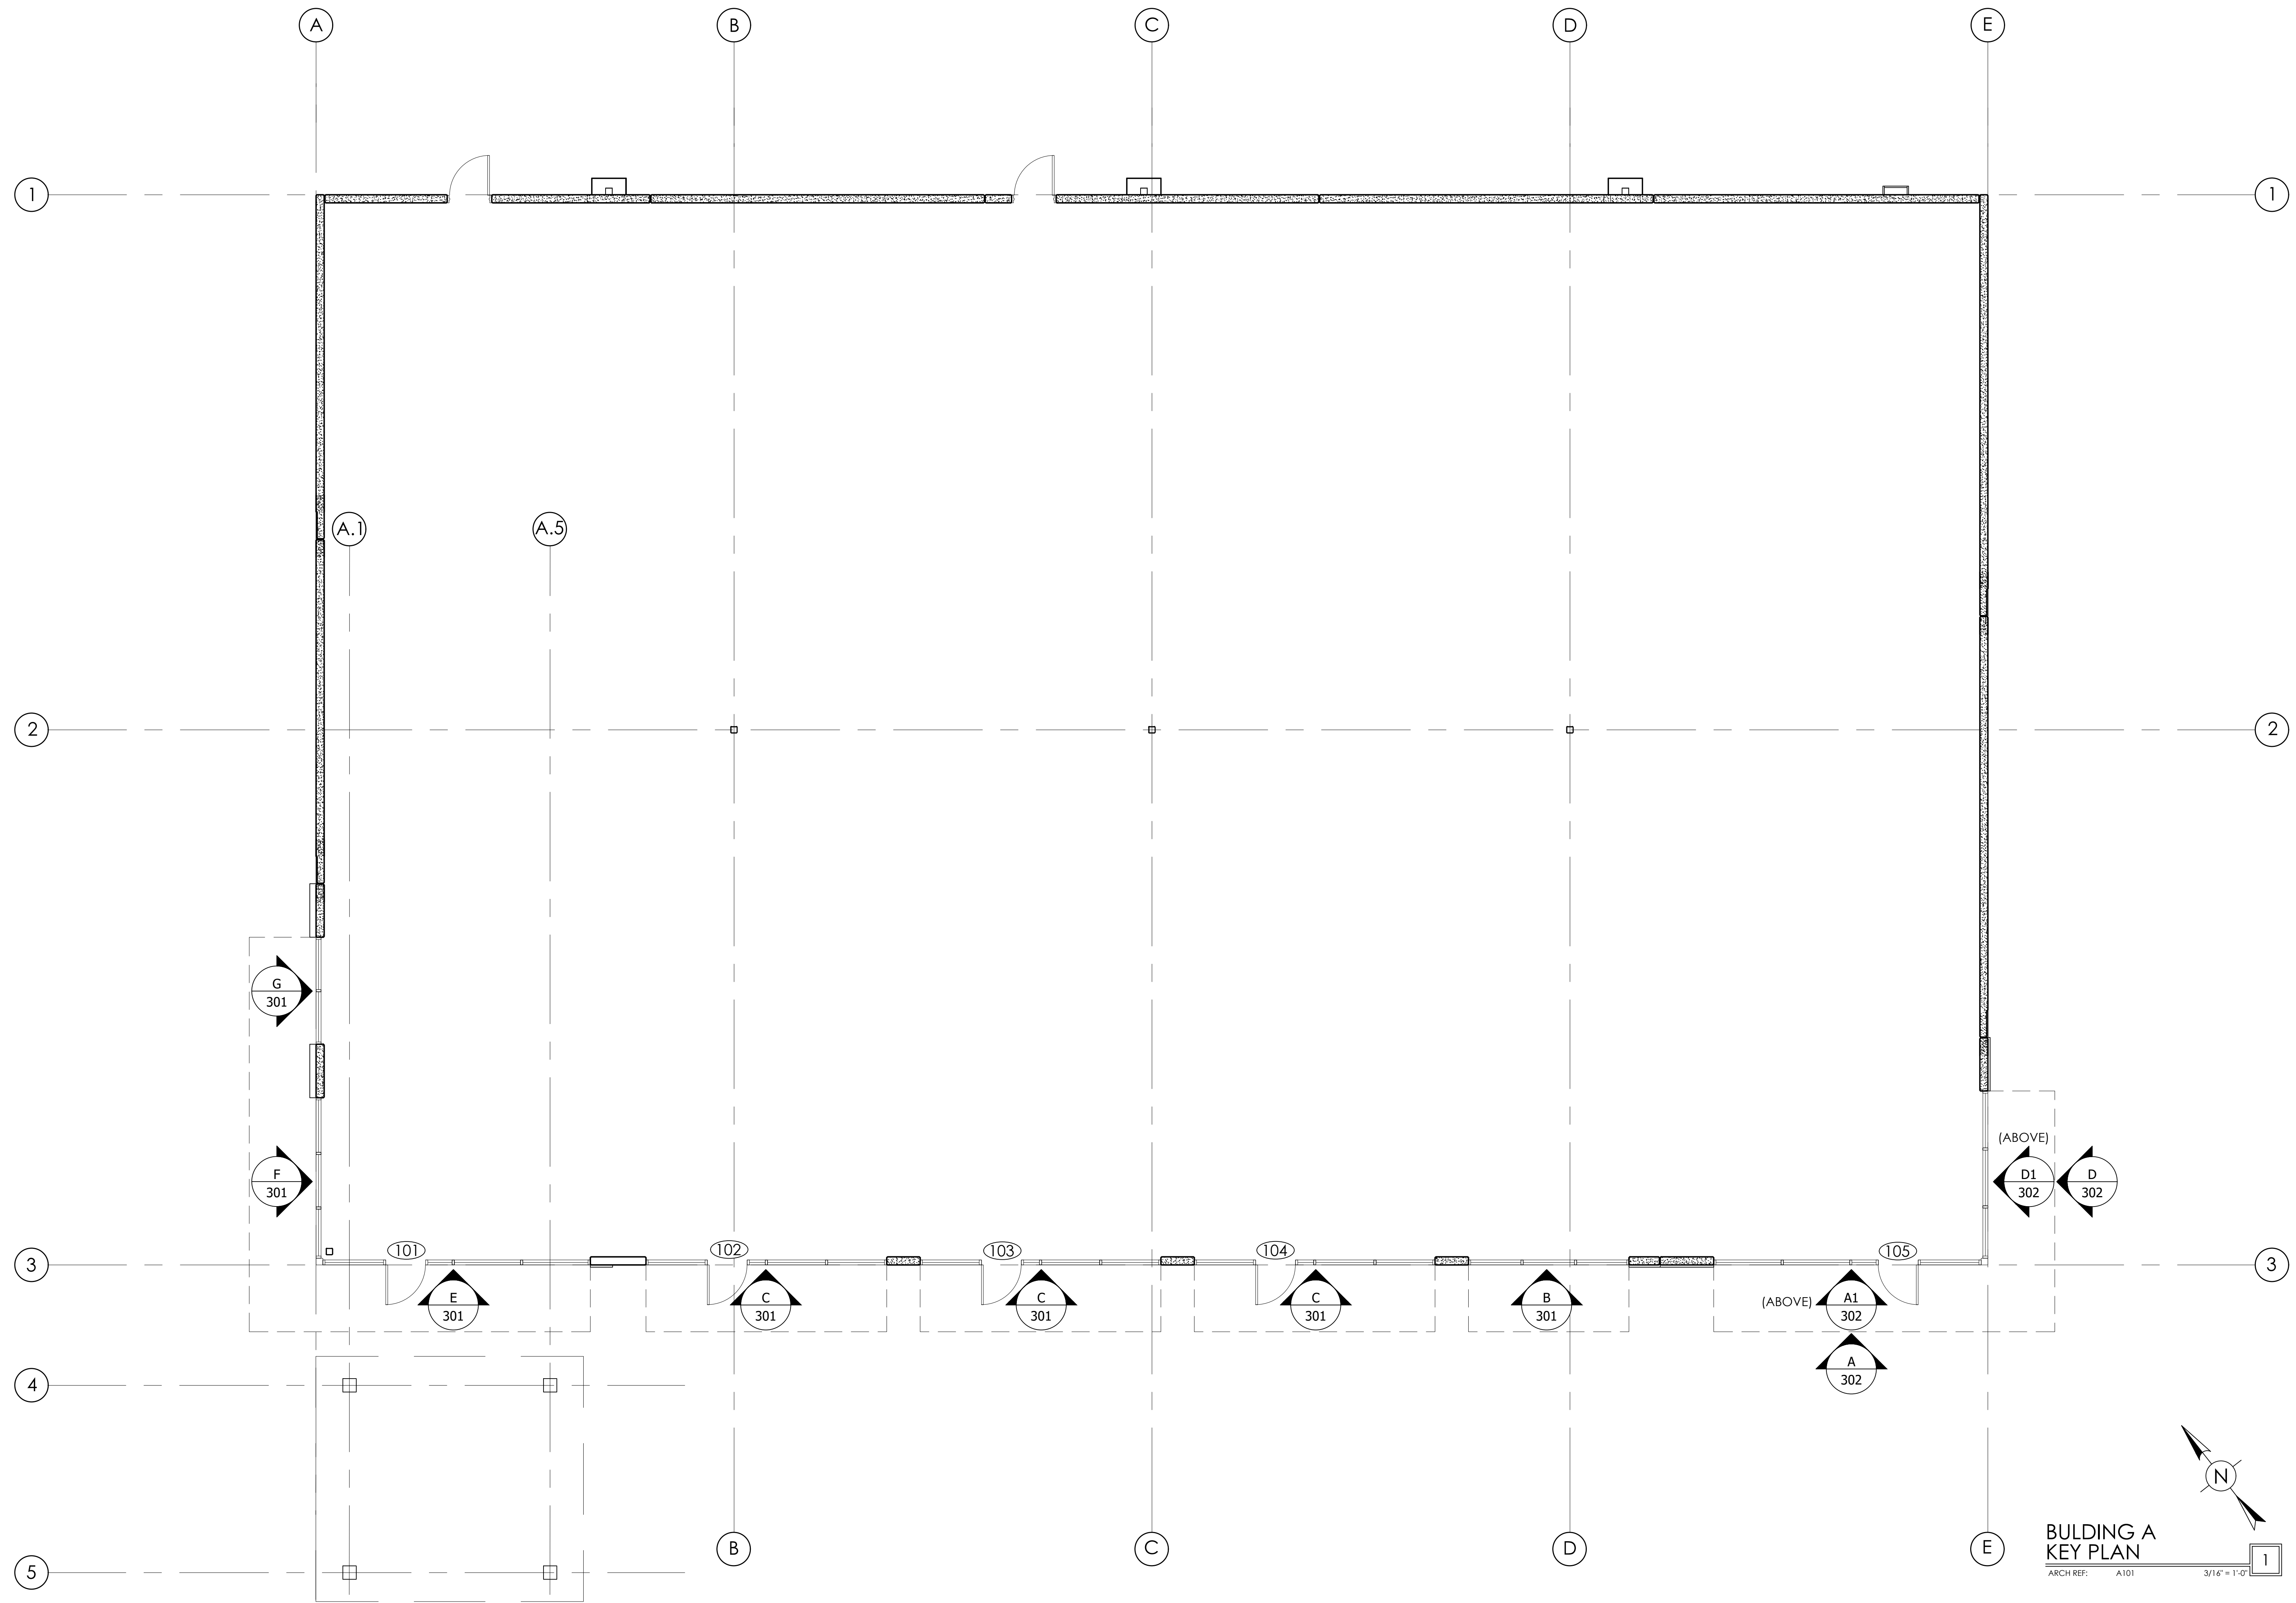

VISION DRAFTING, INC.  
 TEL: (470) 406-9783  
 RRABRAM@VISIONDRAFTING.NET  
 WWW.VISIONDRAFTING.NET

PRINTS ISSUED FOR	DATE	BY	REVISION NO.
1ST APPROVAL	01/06/2022	B.G.	


ARCHITECT/LOCATION

PROJECT NAME/LOCATION  
**SHOPS AT WOODSON RESERVE PKWY**  
 BUILDING A - 3917 WOODSON'S RESERVE PKWY - SPRING, TX 77386  
 BUILDING B - 3921 WOODSON'S RESERVE PKWY - SPRING, TX 77386

SCALE:  
 $\frac{3}{16}'' = 1'-0''$

SHEET NO.  
 201

**BUILDING A  
 KEY PLAN**  
 ARCH REF: A101 3/16" = 1'-0" 1

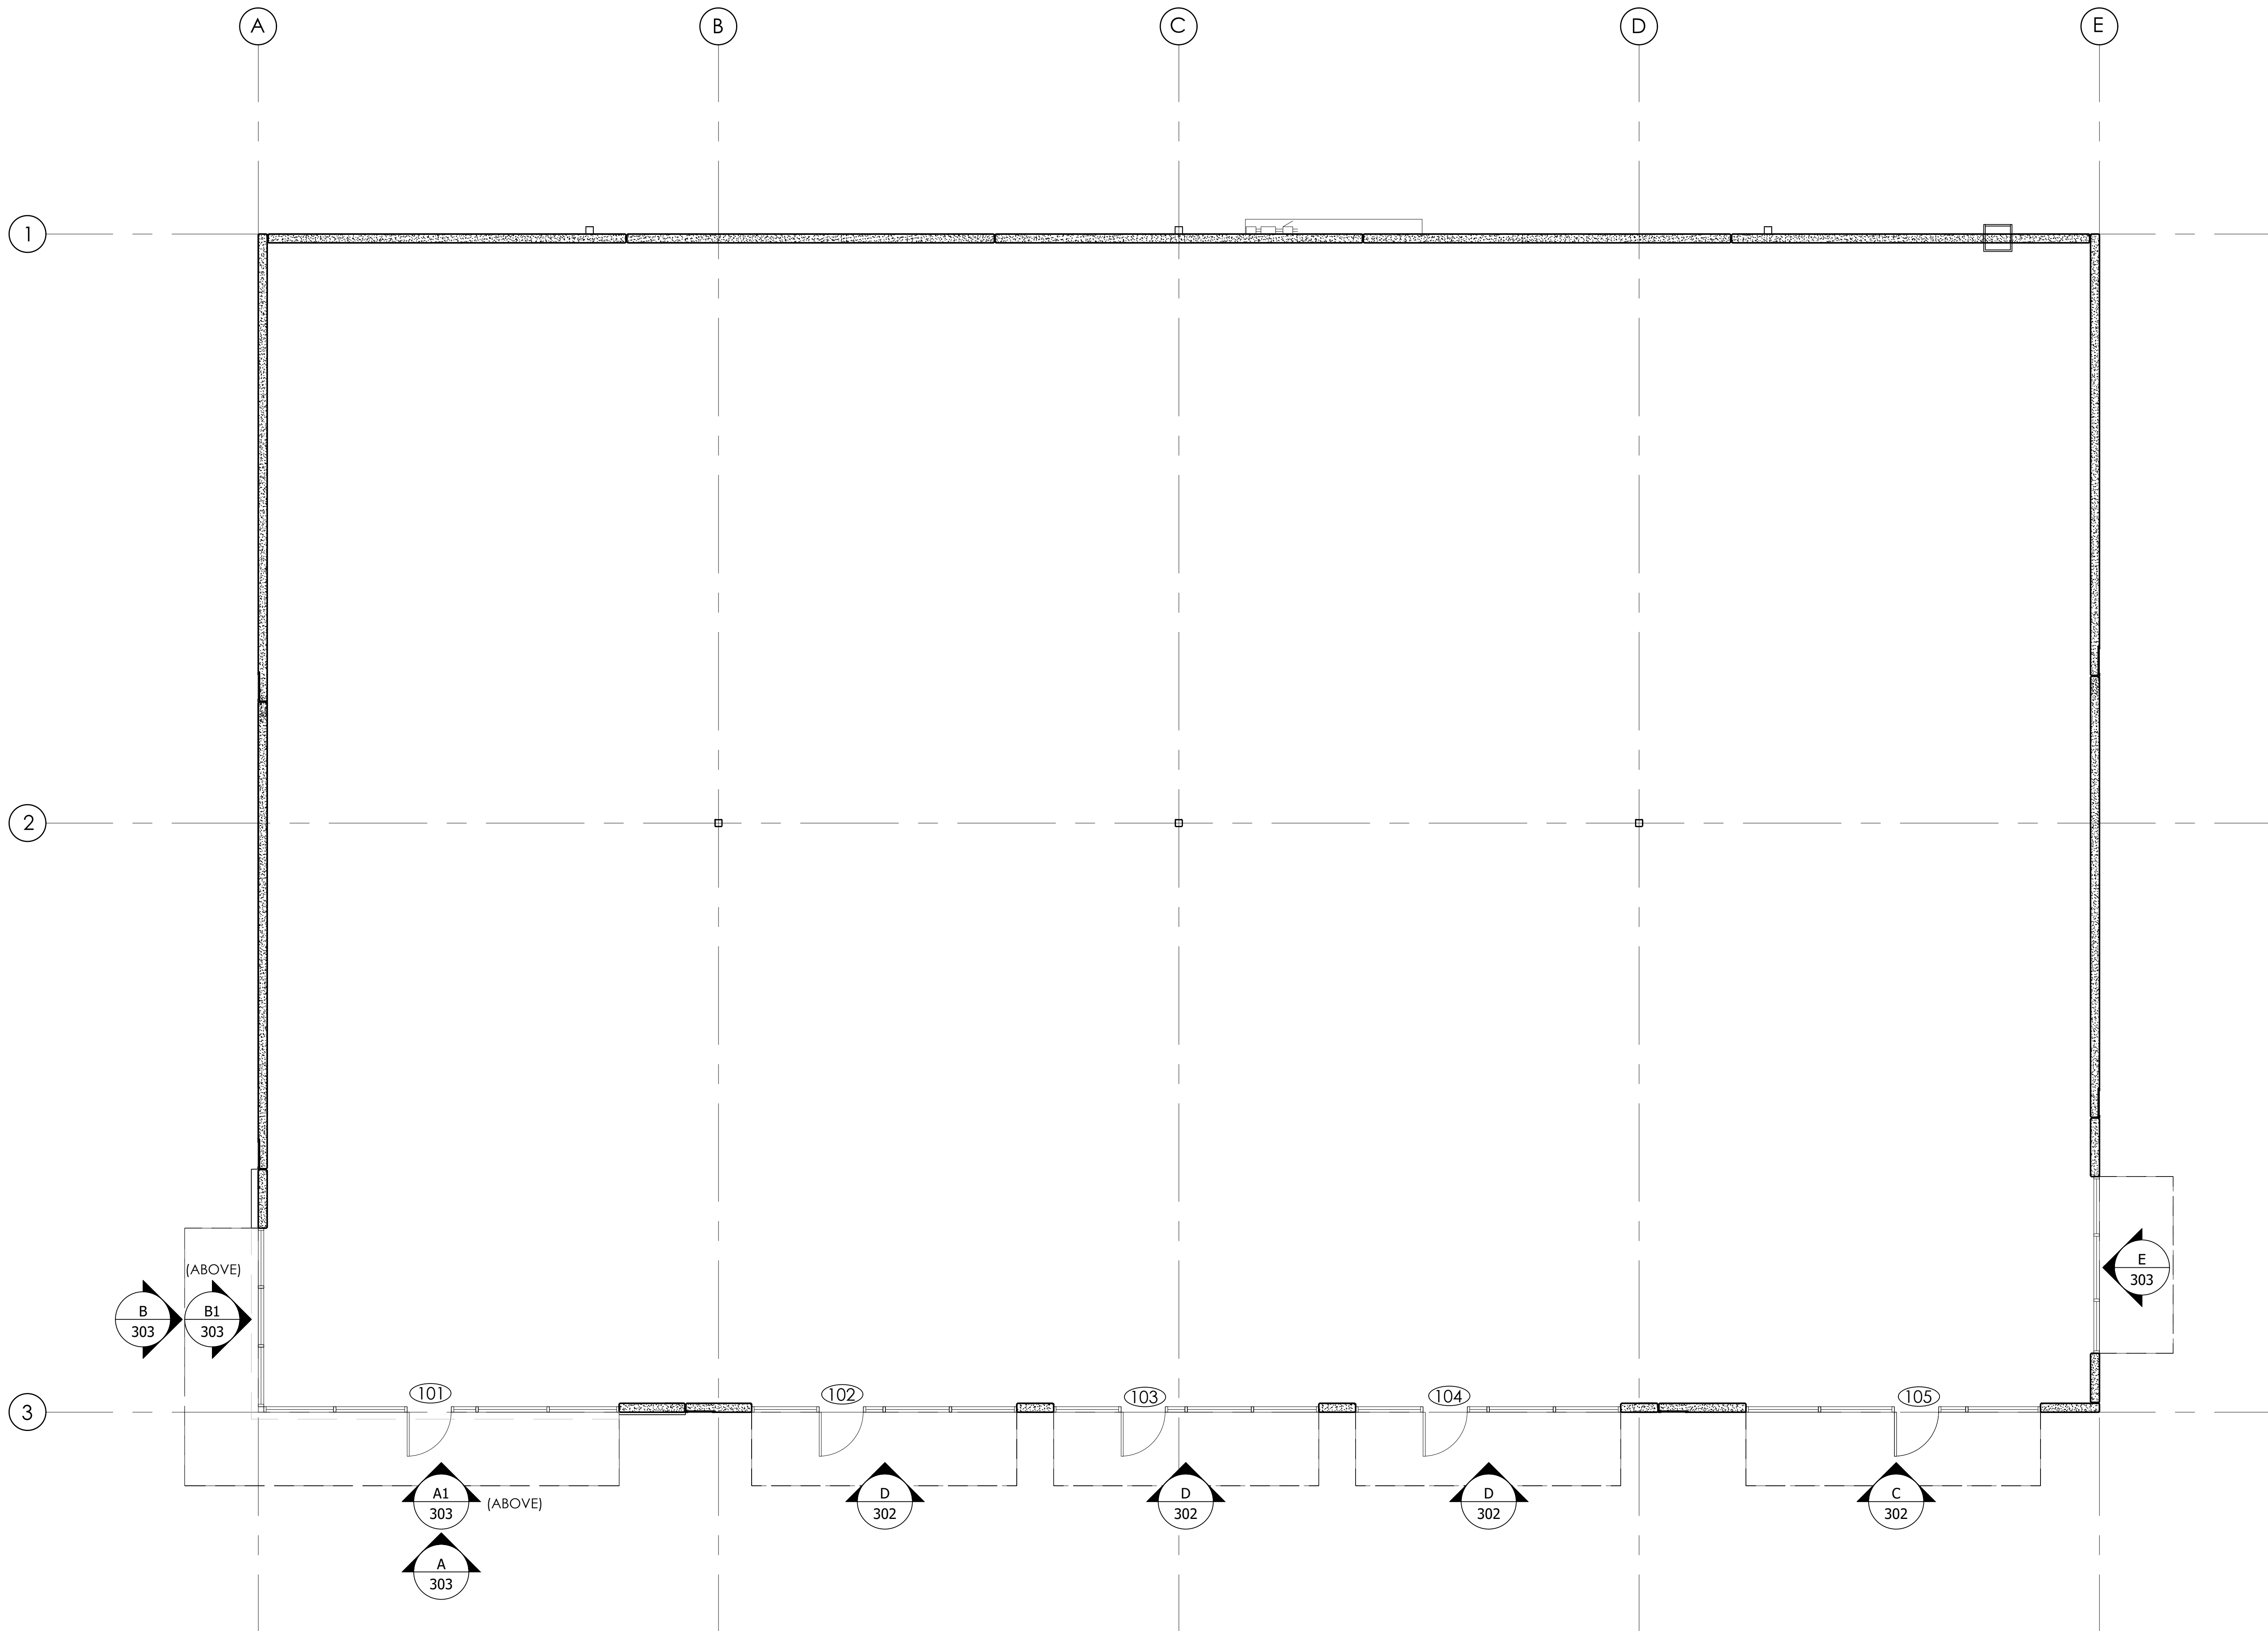

**BUILDING B  
KEY PLAN**

ARCH REF: A101

3/16" = 1'-0"

1



VISION DRAFTING, INC.  
 TEL: (470) 406-9793  
 RABRAHAM@VISIONDRAFTING.NET  
 WWW.VISIONDRAFTING.NET

PRINTS ISSUED FOR	DATE	BY	REVISION NO.
1ST APPROVAL	01/06/2022	B.G.	


ARCHITECT/LOCATION

**PROJECT NAME/LOCATION**  
 SHOPS AT WOODSON RESERVE PKWY  
 BUILDING A - 3917 WOODSON'S RESERVE PKWY - SPRING, TX 77386  
 BUILDING B - 3921 WOODSON'S RESERVE PKWY - SPRING, TX 77386


SCALE:  
 3/16" = 1'-0"

SHEET NO.  
 202


TYPICAL ELEVATION NOTES:  
 • PLEASE VERIFY ALL DIMENSIONS PRIOR TO FABRICATION AND INSTALLATION.  
 • PLEASE VERIFY ALL GLAZING MARKS

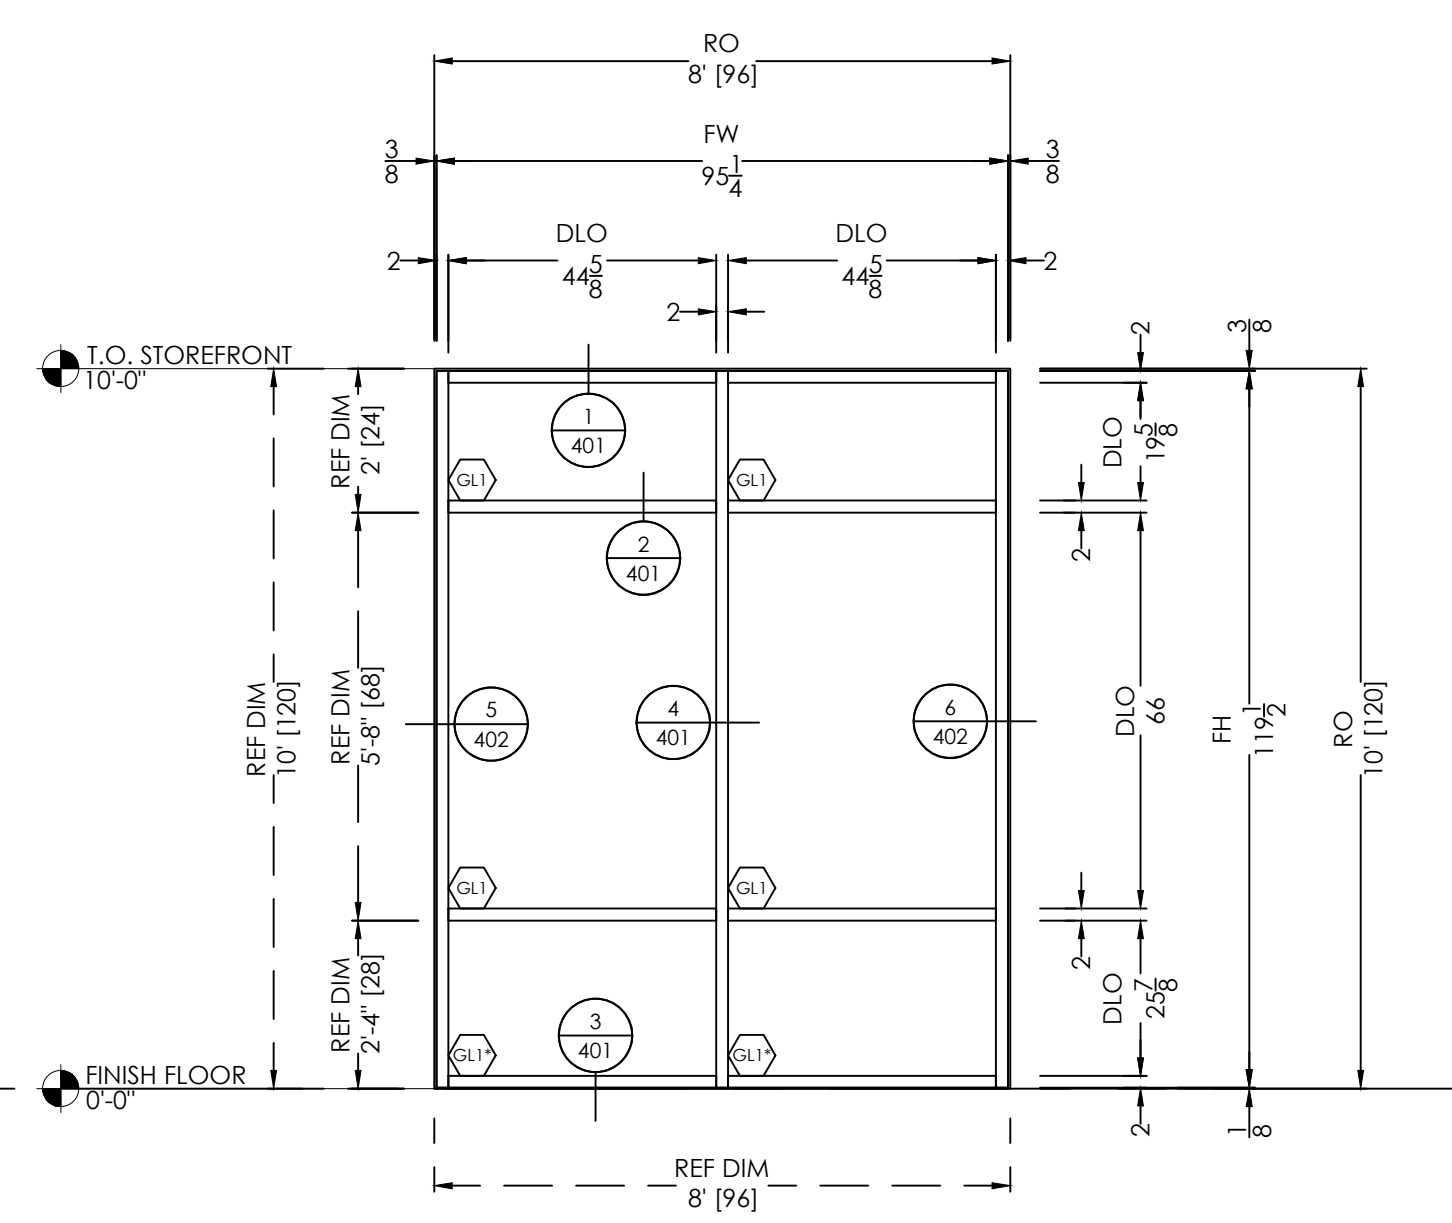


**BUILDING A ELEVATION**  
 SCALE: 3/8" = 1'-0"  
 QTY: 1  
 FINISHES:  
 EXT: PER COVER SHEET  
 INT: PER COVER SHEET  
 SYSTEM(S): FG3000  
 ARCH. REF.: A601

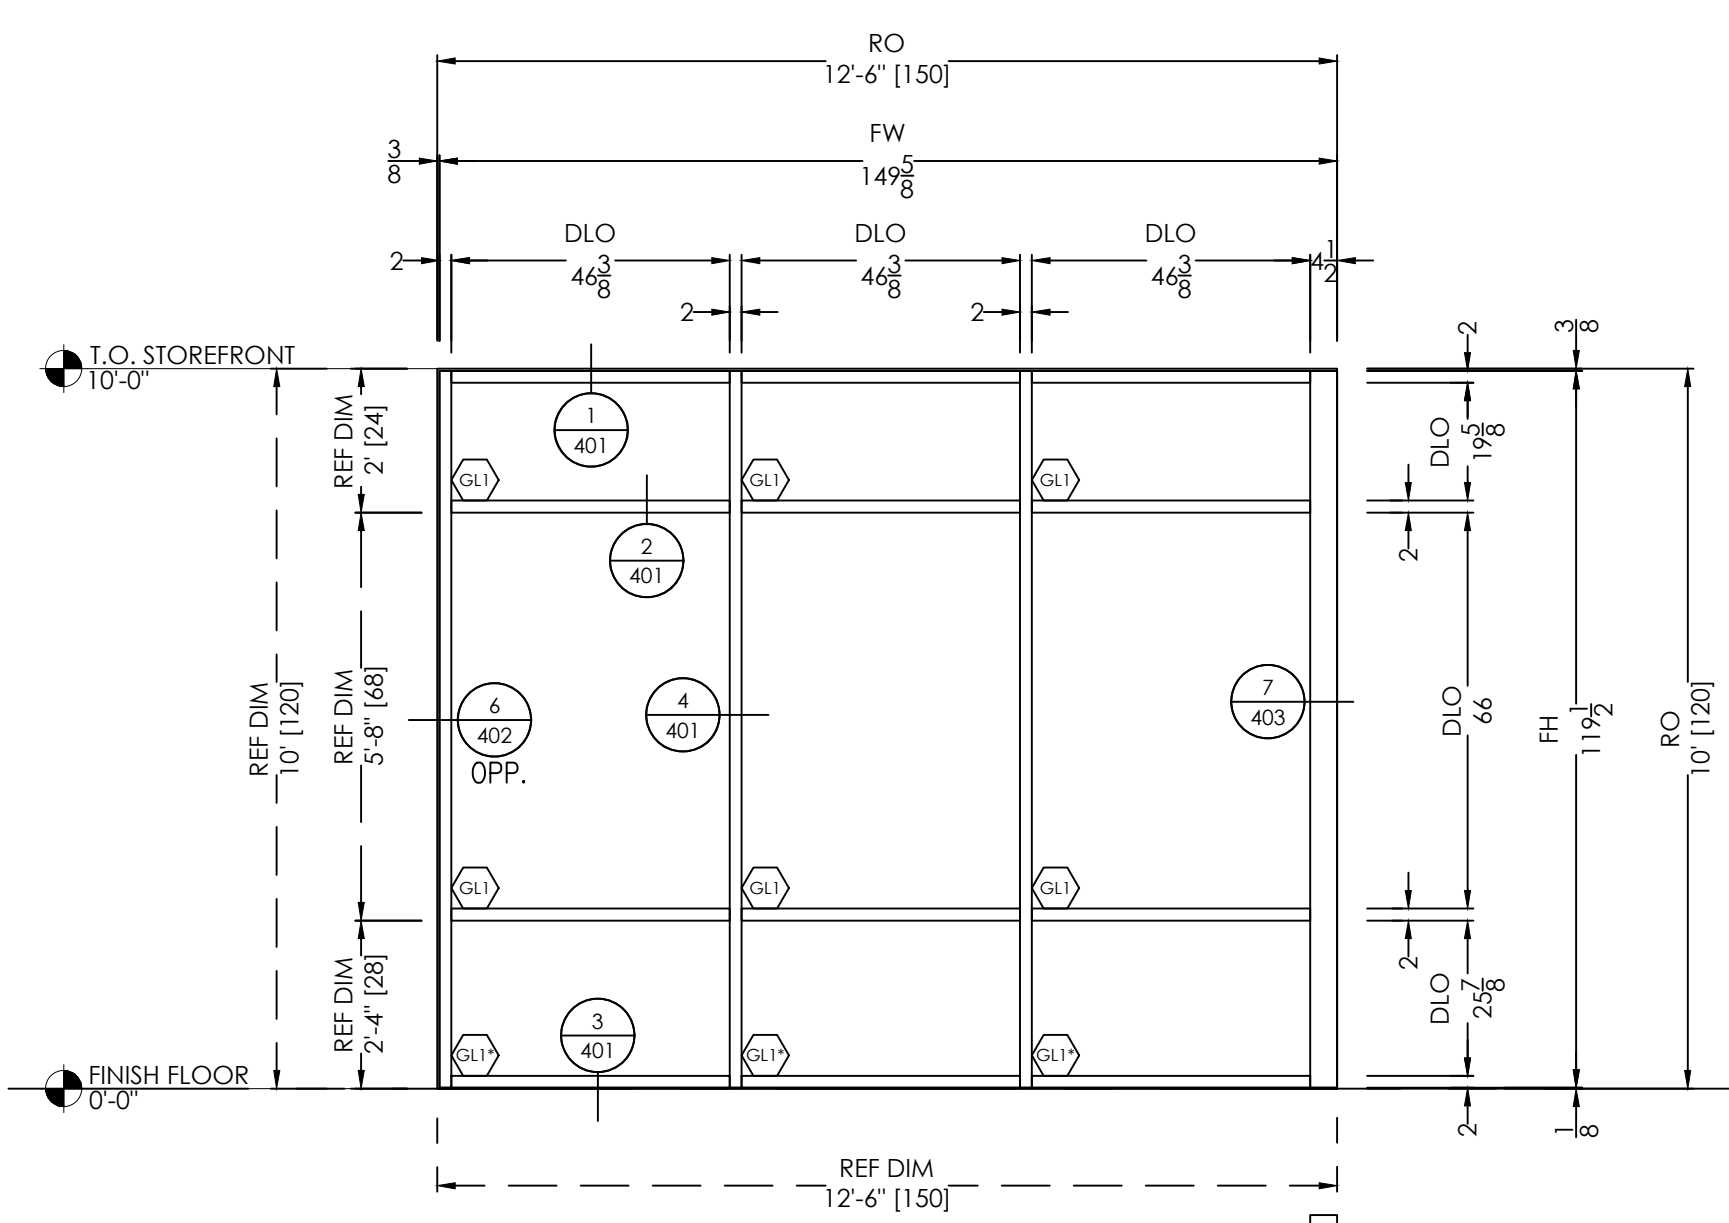


**BUILDING A ELEVATION**  
 SCALE: 3/8" = 1'-0"  
 QTY: 1  
 FINISHES:  
 EXT: PER COVER SHEET  
 INT: PER COVER SHEET  
 SYSTEM(S): FG3000  
 ARCH. REF.: A601

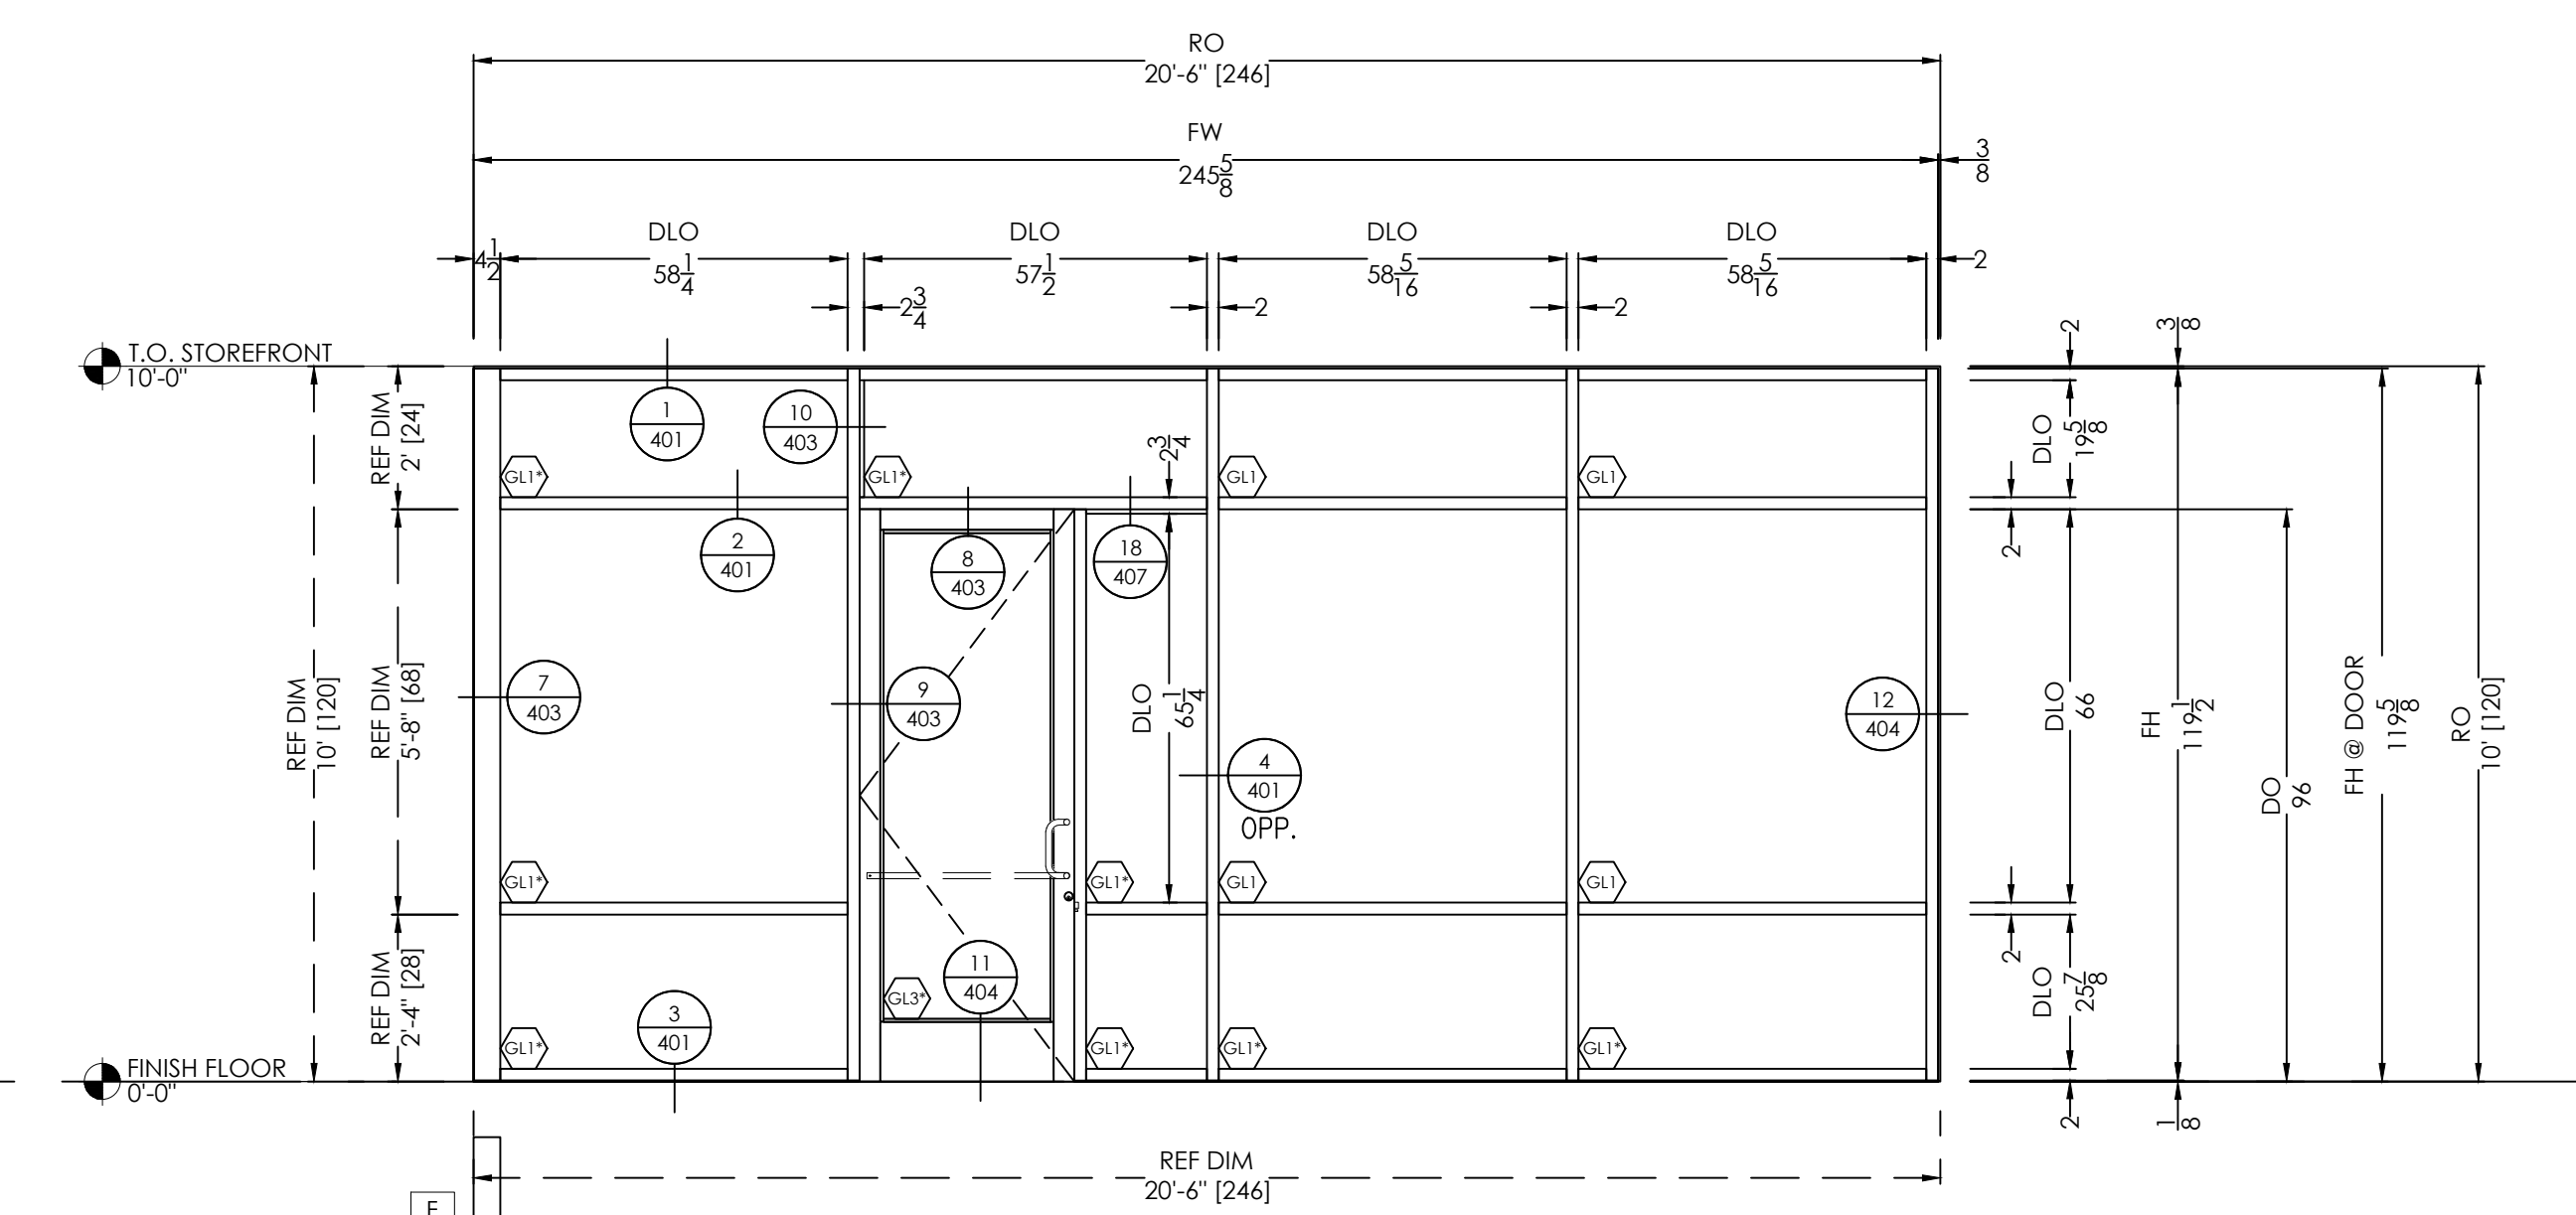

**BUILDING A ELEVATION**  
 SCALE: 3/8" = 1'-0"  
 QTY: 1  
 FINISHES:  
 EXT: PER COVER SHEET  
 INT: PER COVER SHEET  
 SYSTEM(S): FG3000 MEDIUM STILE DOOR  
 ARCH. REF.: A601

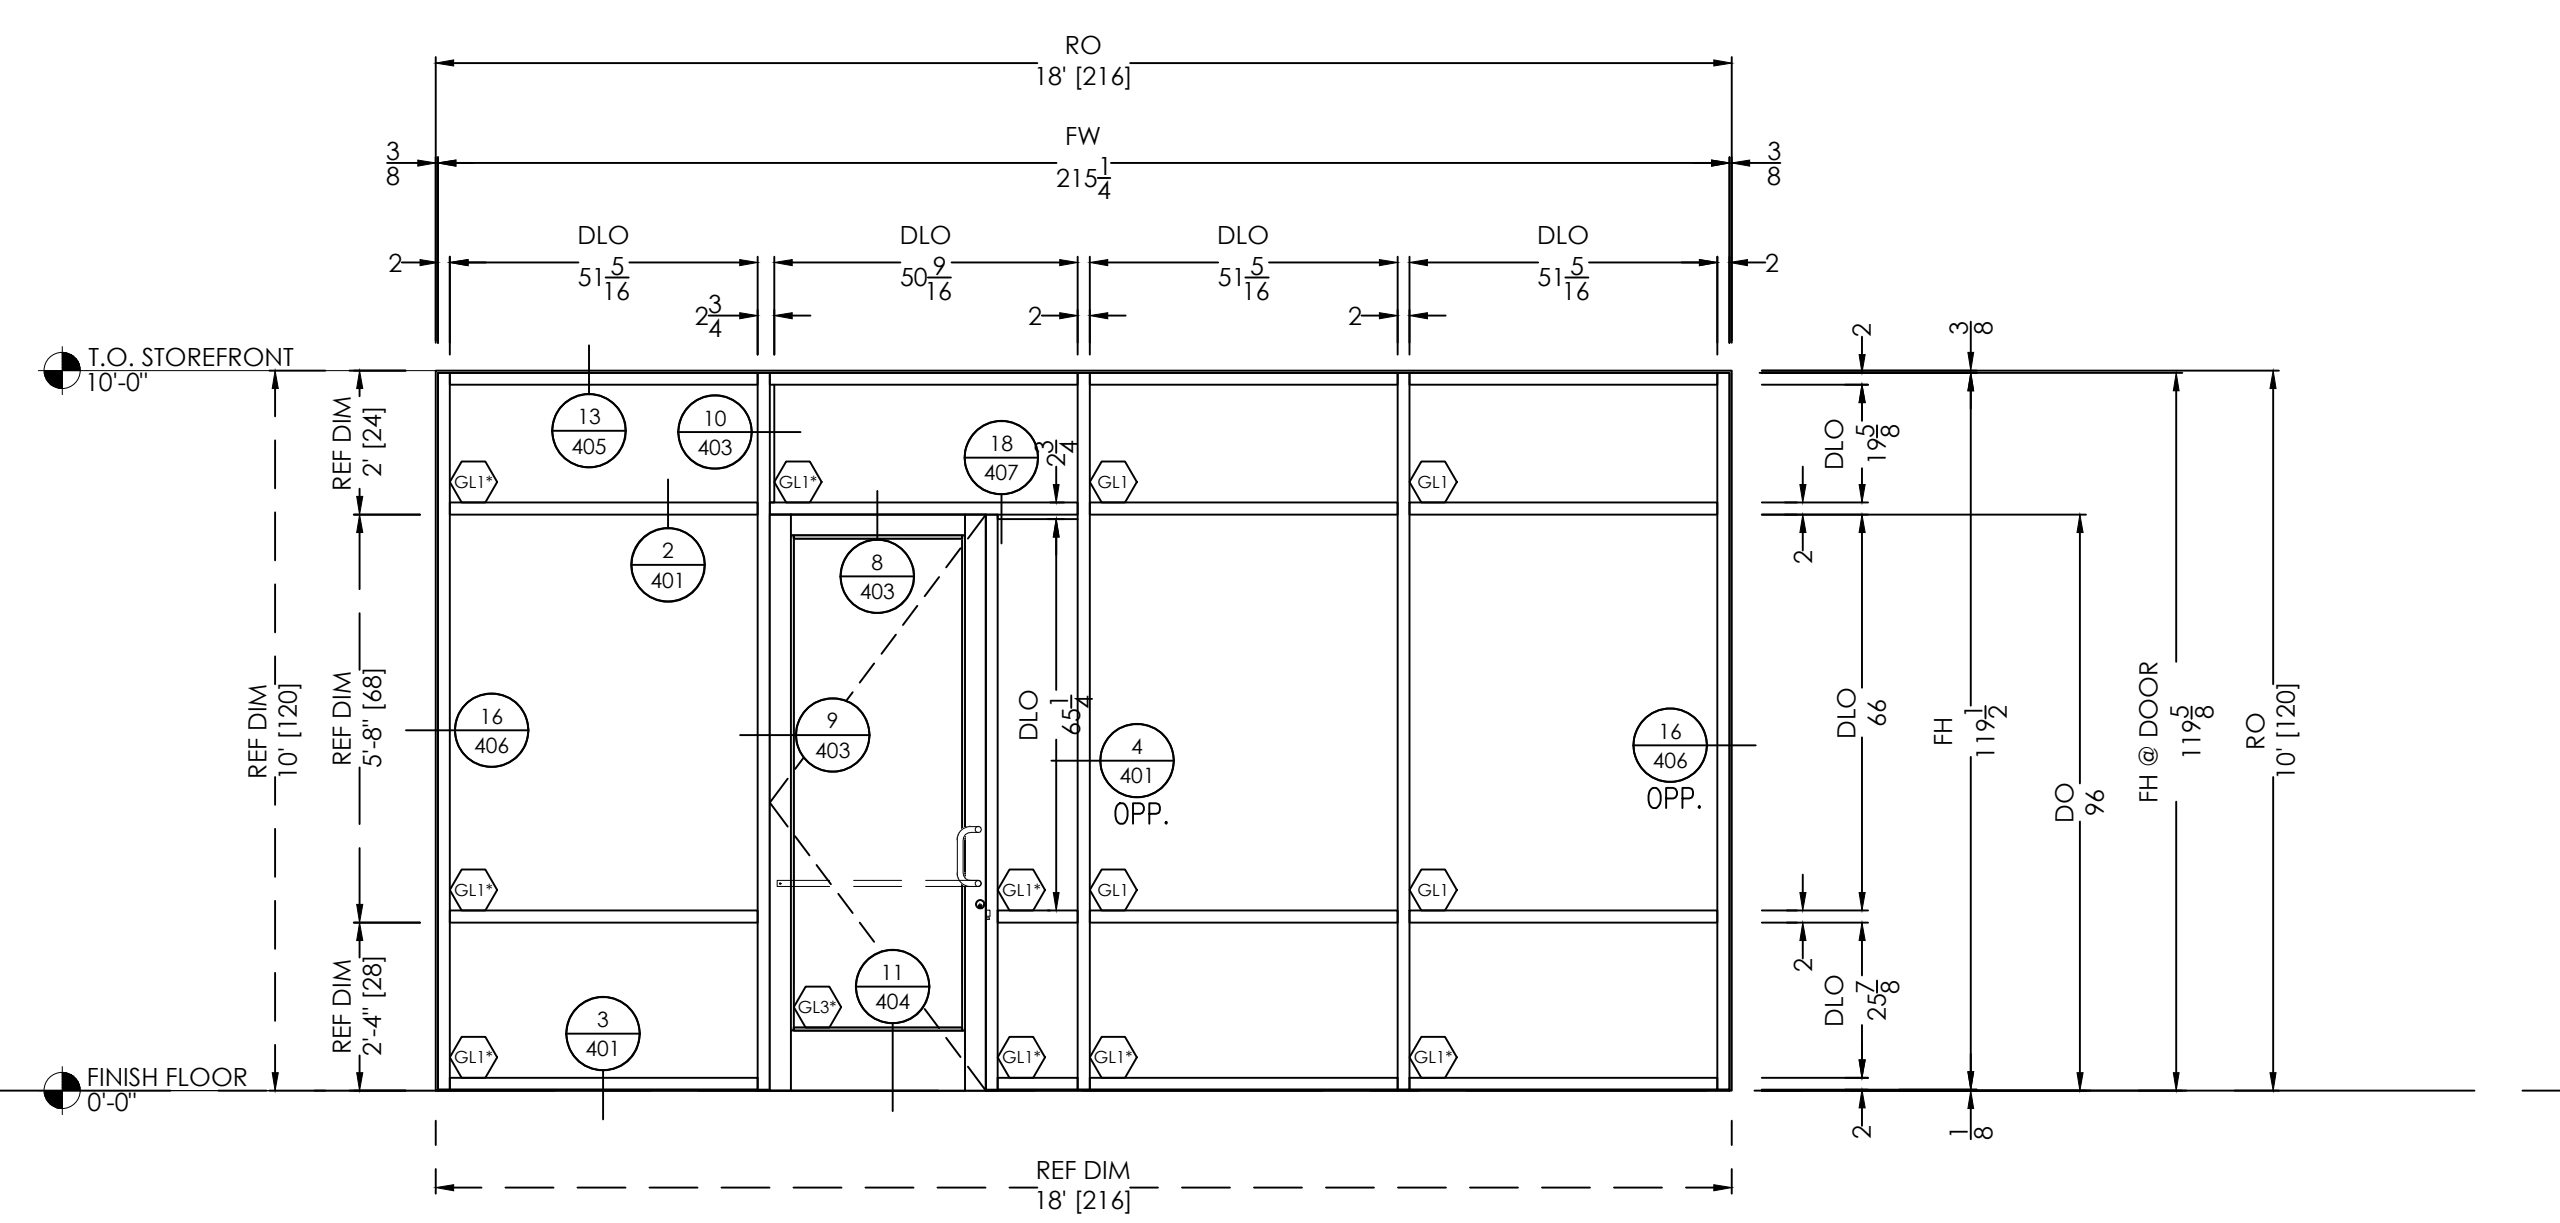

**BUILDING A ELEVATION**  
 SCALE: 3/8" = 1'-0"  
 QTY: 3  
 FINISHES:  
 EXT: PER COVER SHEET  
 INT: PER COVER SHEET  
 SYSTEM(S): FG3000 MEDIUM STILE DOOR  
 ARCH. REF.: A601

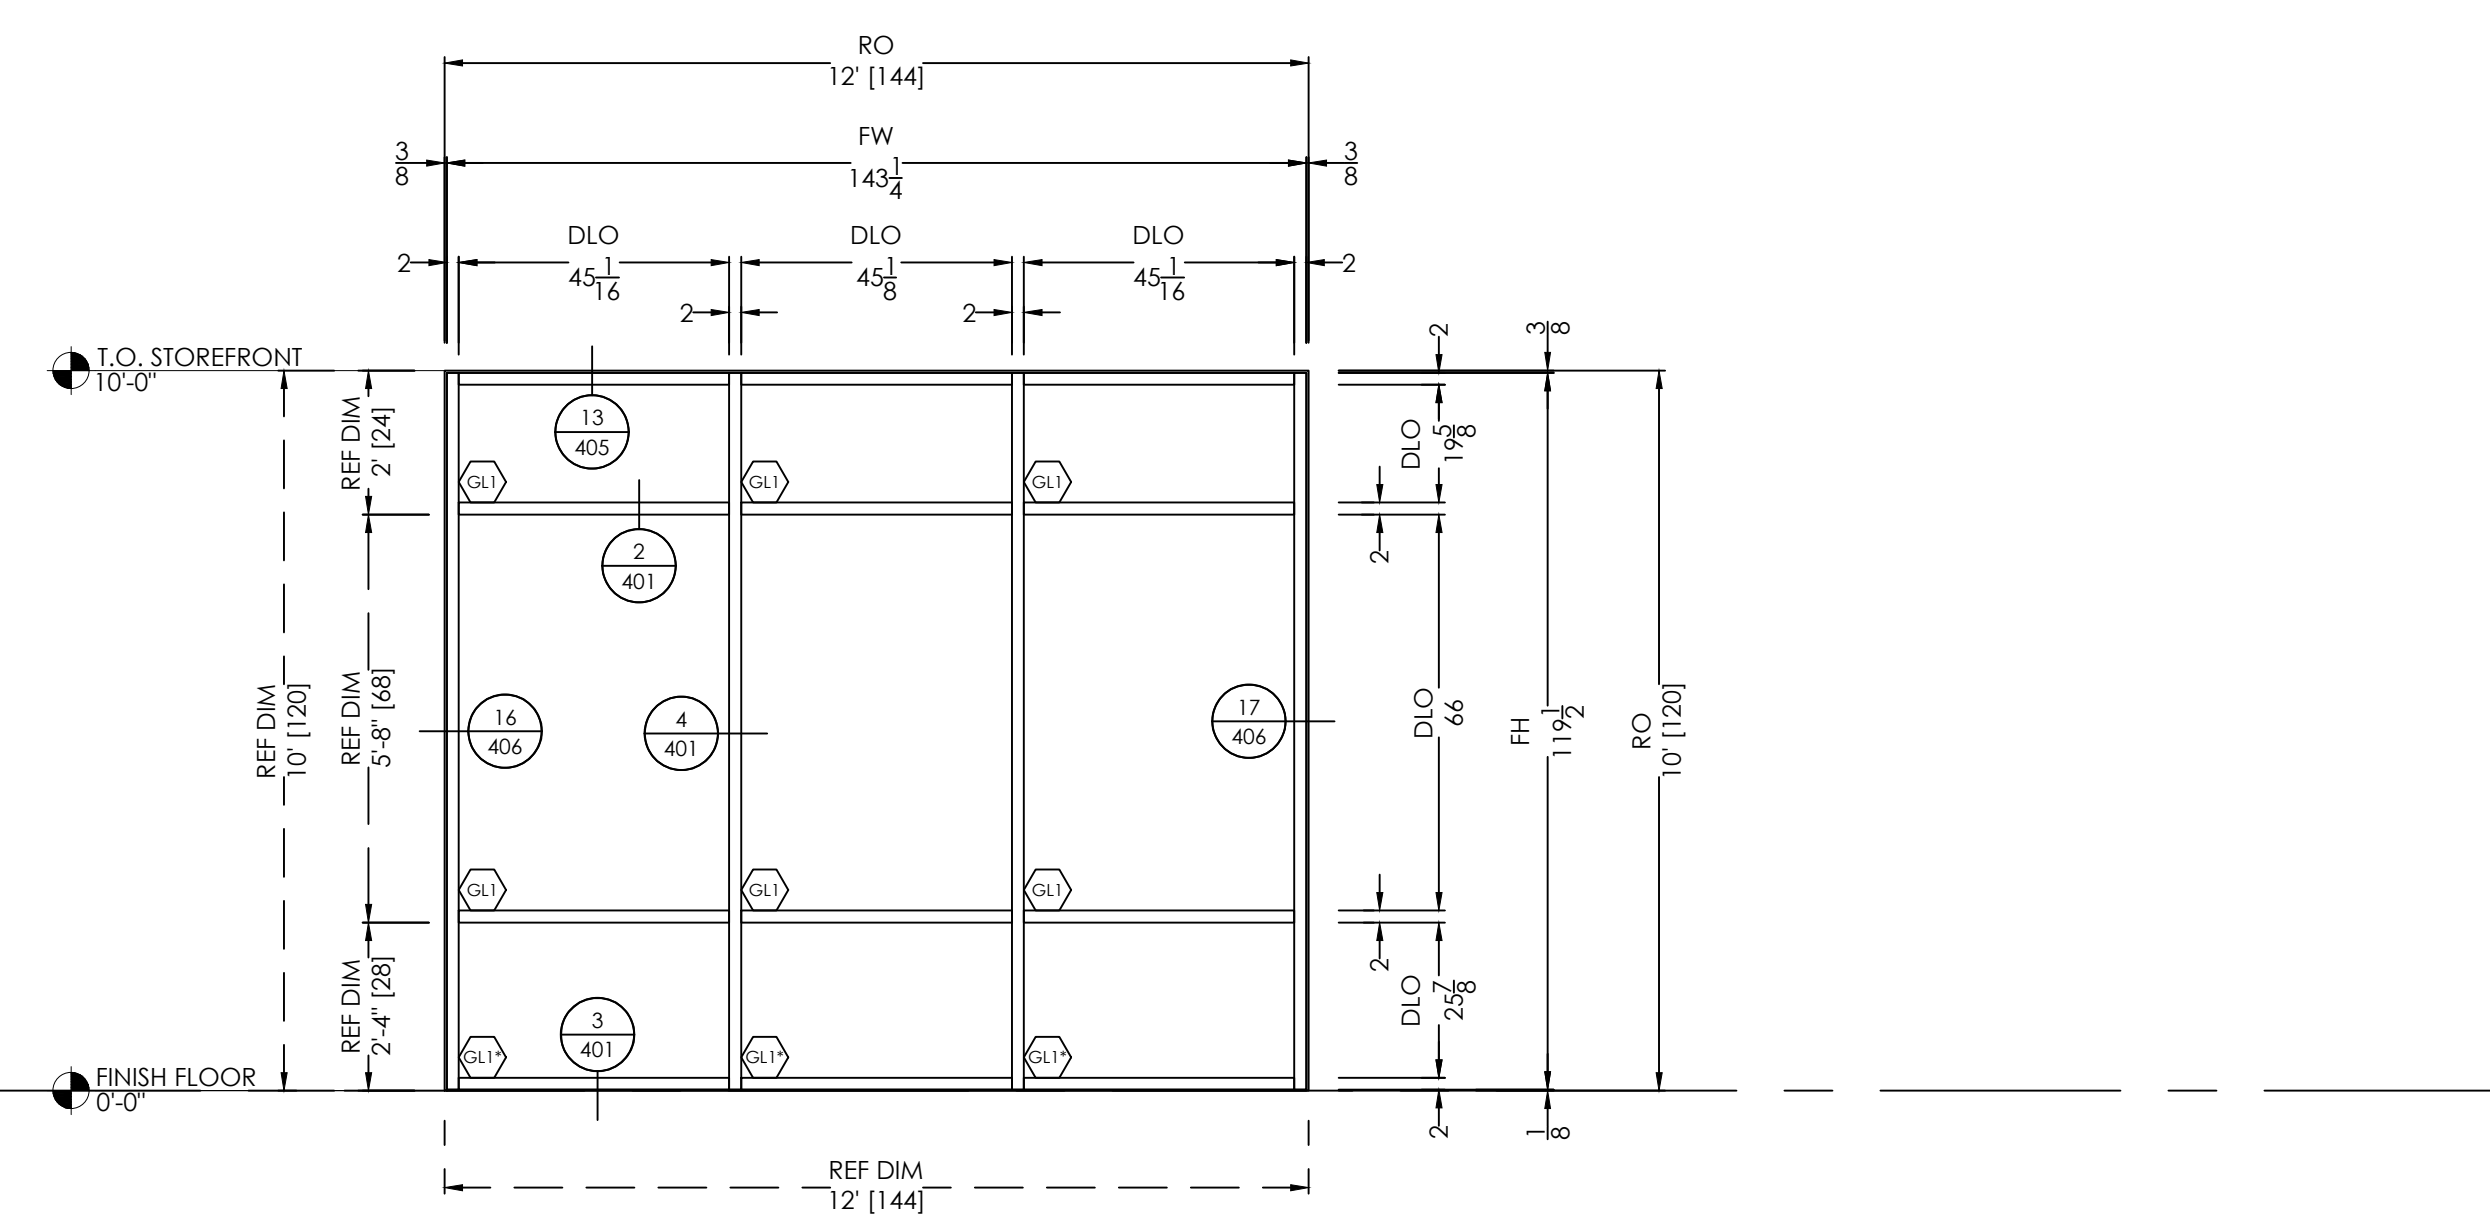

**BUILDING A ELEVATION**  
 SCALE: 3/8" = 1'-0"  
 QTY: 1  
 FINISHES:  
 EXT: PER COVER SHEET  
 INT: PER COVER SHEET  
 SYSTEM(S): FG3000  
 ARCH. REF.: A601



PRINTS ISSUED FOR	DATE	BY	REVISION NO.
1ST APPROVAL	01/06/2022	B.G.	


PROJECT NAME/LOCATION  
**SHOPS AT WOODSON RESERVE PKWY**  
 BUILDING A - 3917 WOODSON'S RESERVE PKWY - SPRING, TX 77386  
 BUILDING B - 3921 WOODSON'S RESERVE PKWY - SPRING, TX 77386

SCALE:  
 3/8" = 1'-0"

SHEET NO.  
 301


**TYPICAL ELEVATION NOTES:**

- PLEASE VERIFY ALL DIMENSIONS PRIOR TO FABRICATION AND INSTALLATION.
- PLEASE VERIFY ALL GLAZING MARKS

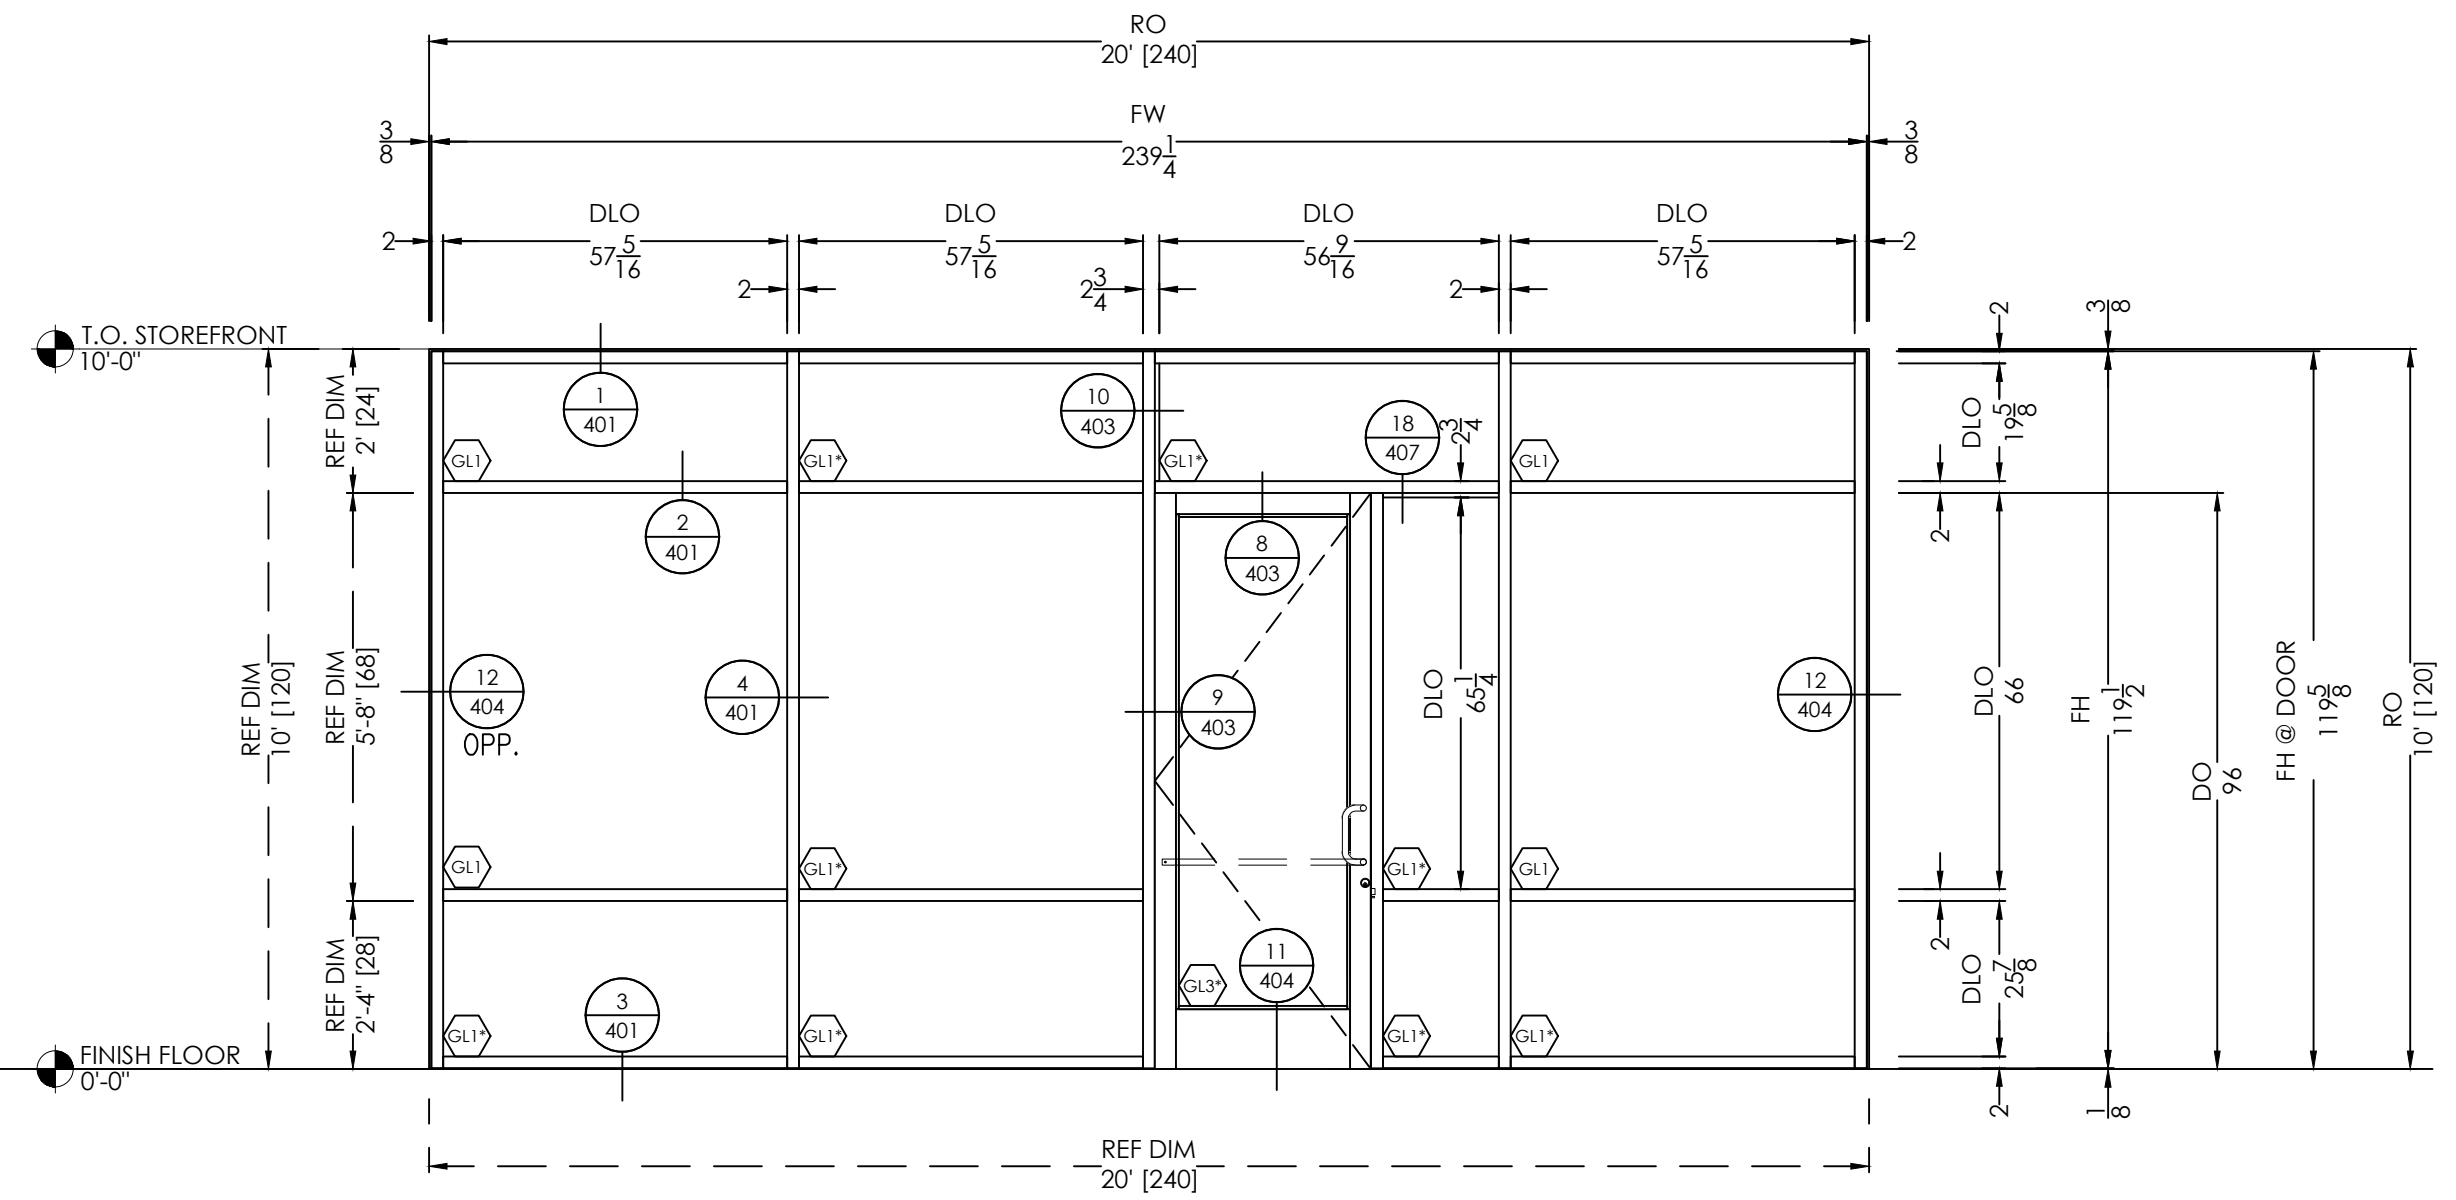


**BUILDING B ELEVATION**  
 SCALE: 3/8" = 1'-0"  
 QTY: 1  
 ARCH. REF.: A601

**C** FINISHES:  
 EXT: PER COVER SHEET  
 INT: PER COVER SHEET  
 SYSTEM(S): FG3000 MEDIUM STILE DOOR

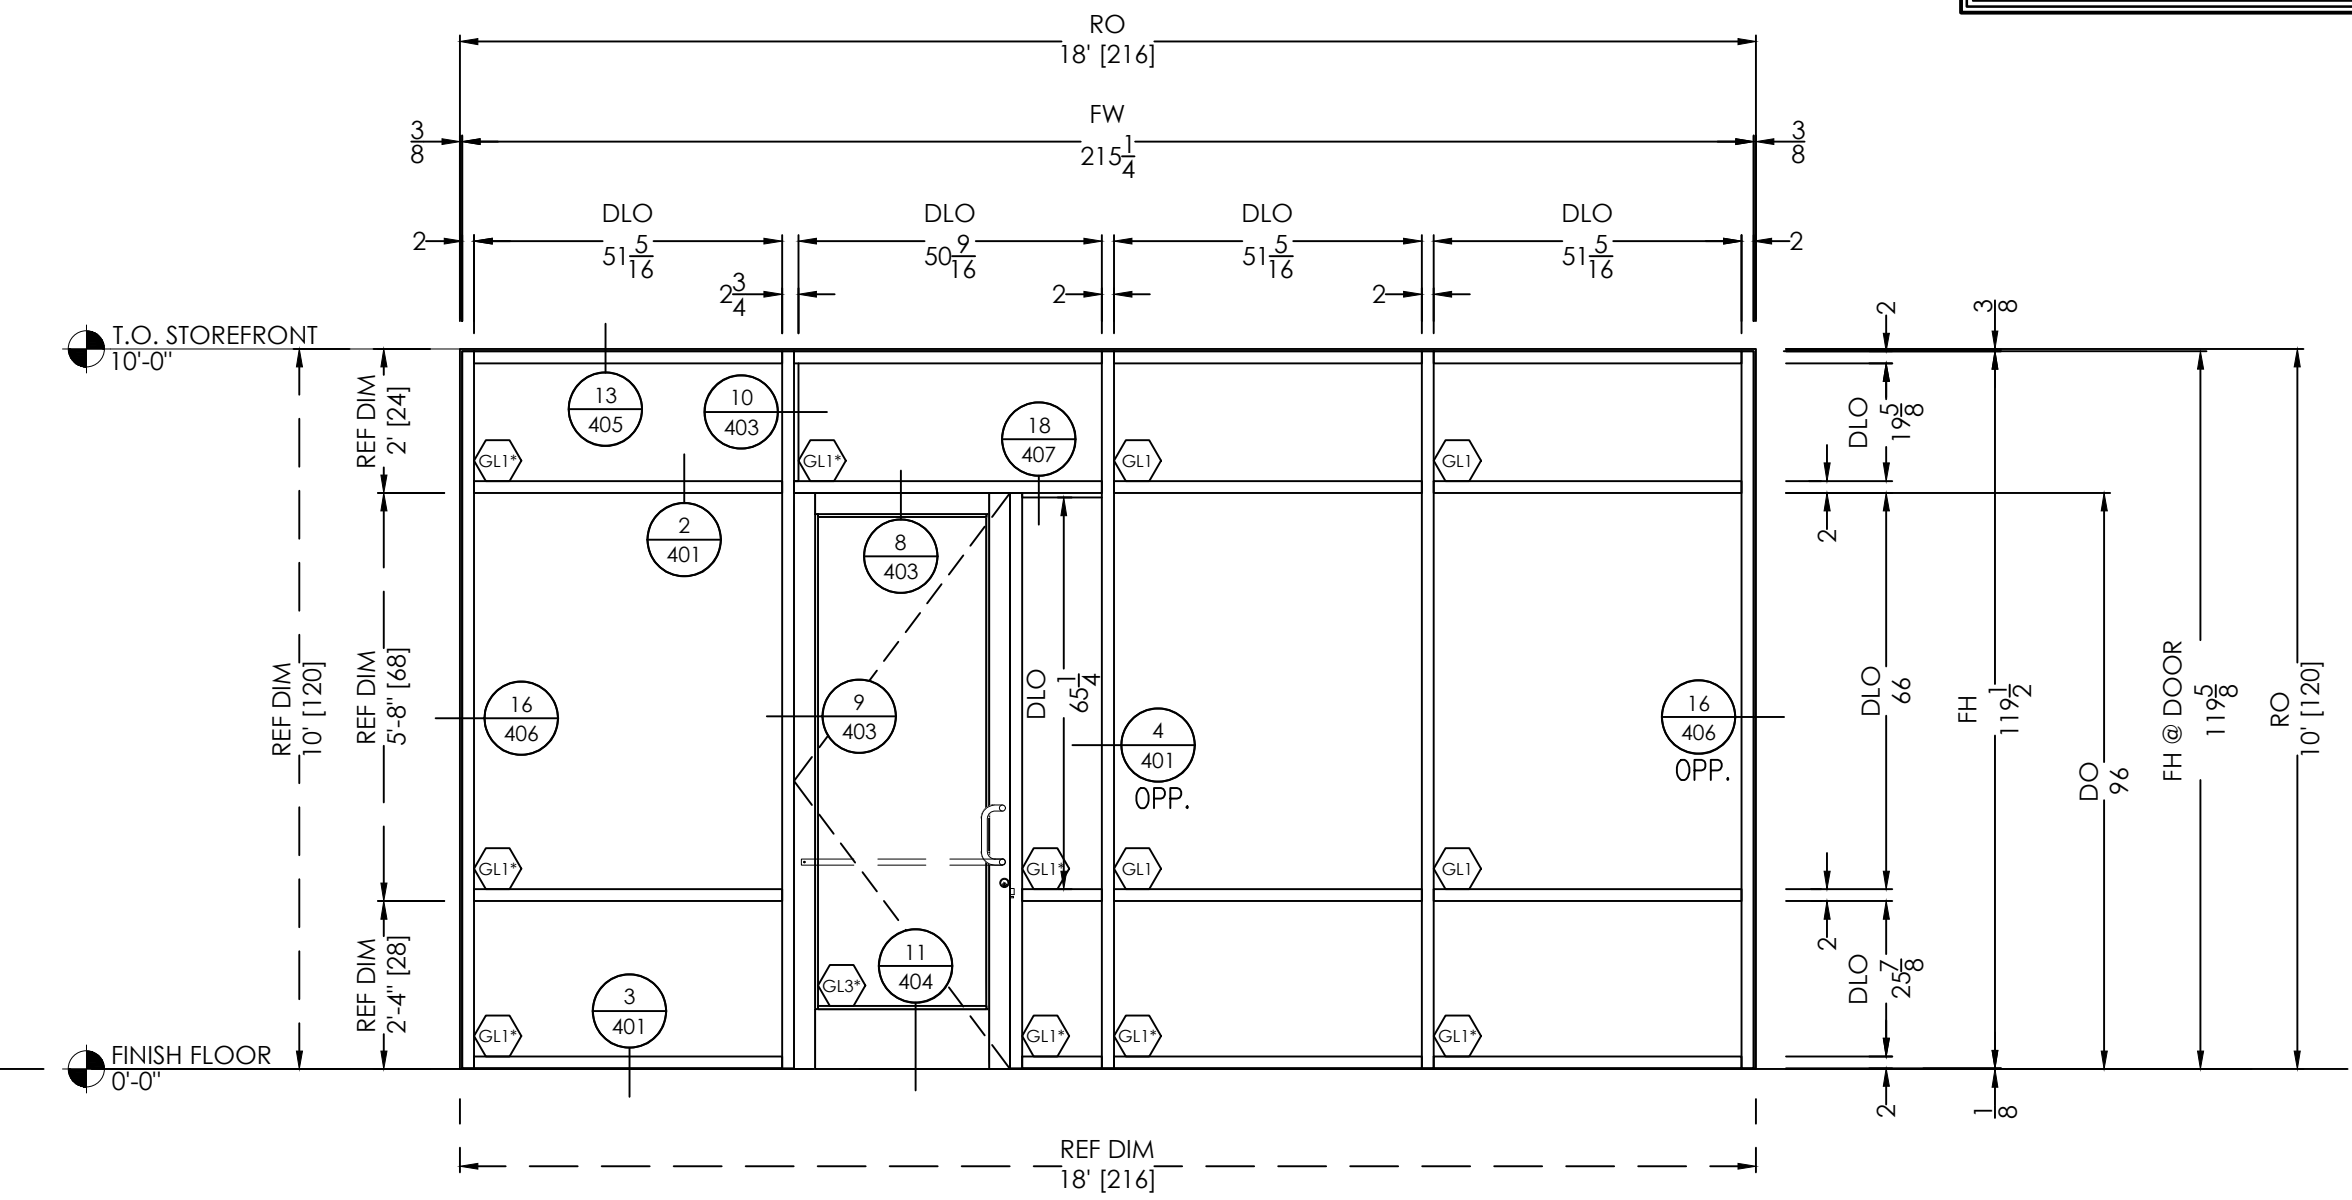

**BUILDING B ELEVATION**  
 SCALE: 3/8" = 1'-0"  
 QTY: 3  
 ARCH. REF.: A601

**D** FINISHES:  
 EXT: PER COVER SHEET  
 INT: PER COVER SHEET  
 SYSTEM(S): FG3000 MEDIUM STILE DOOR

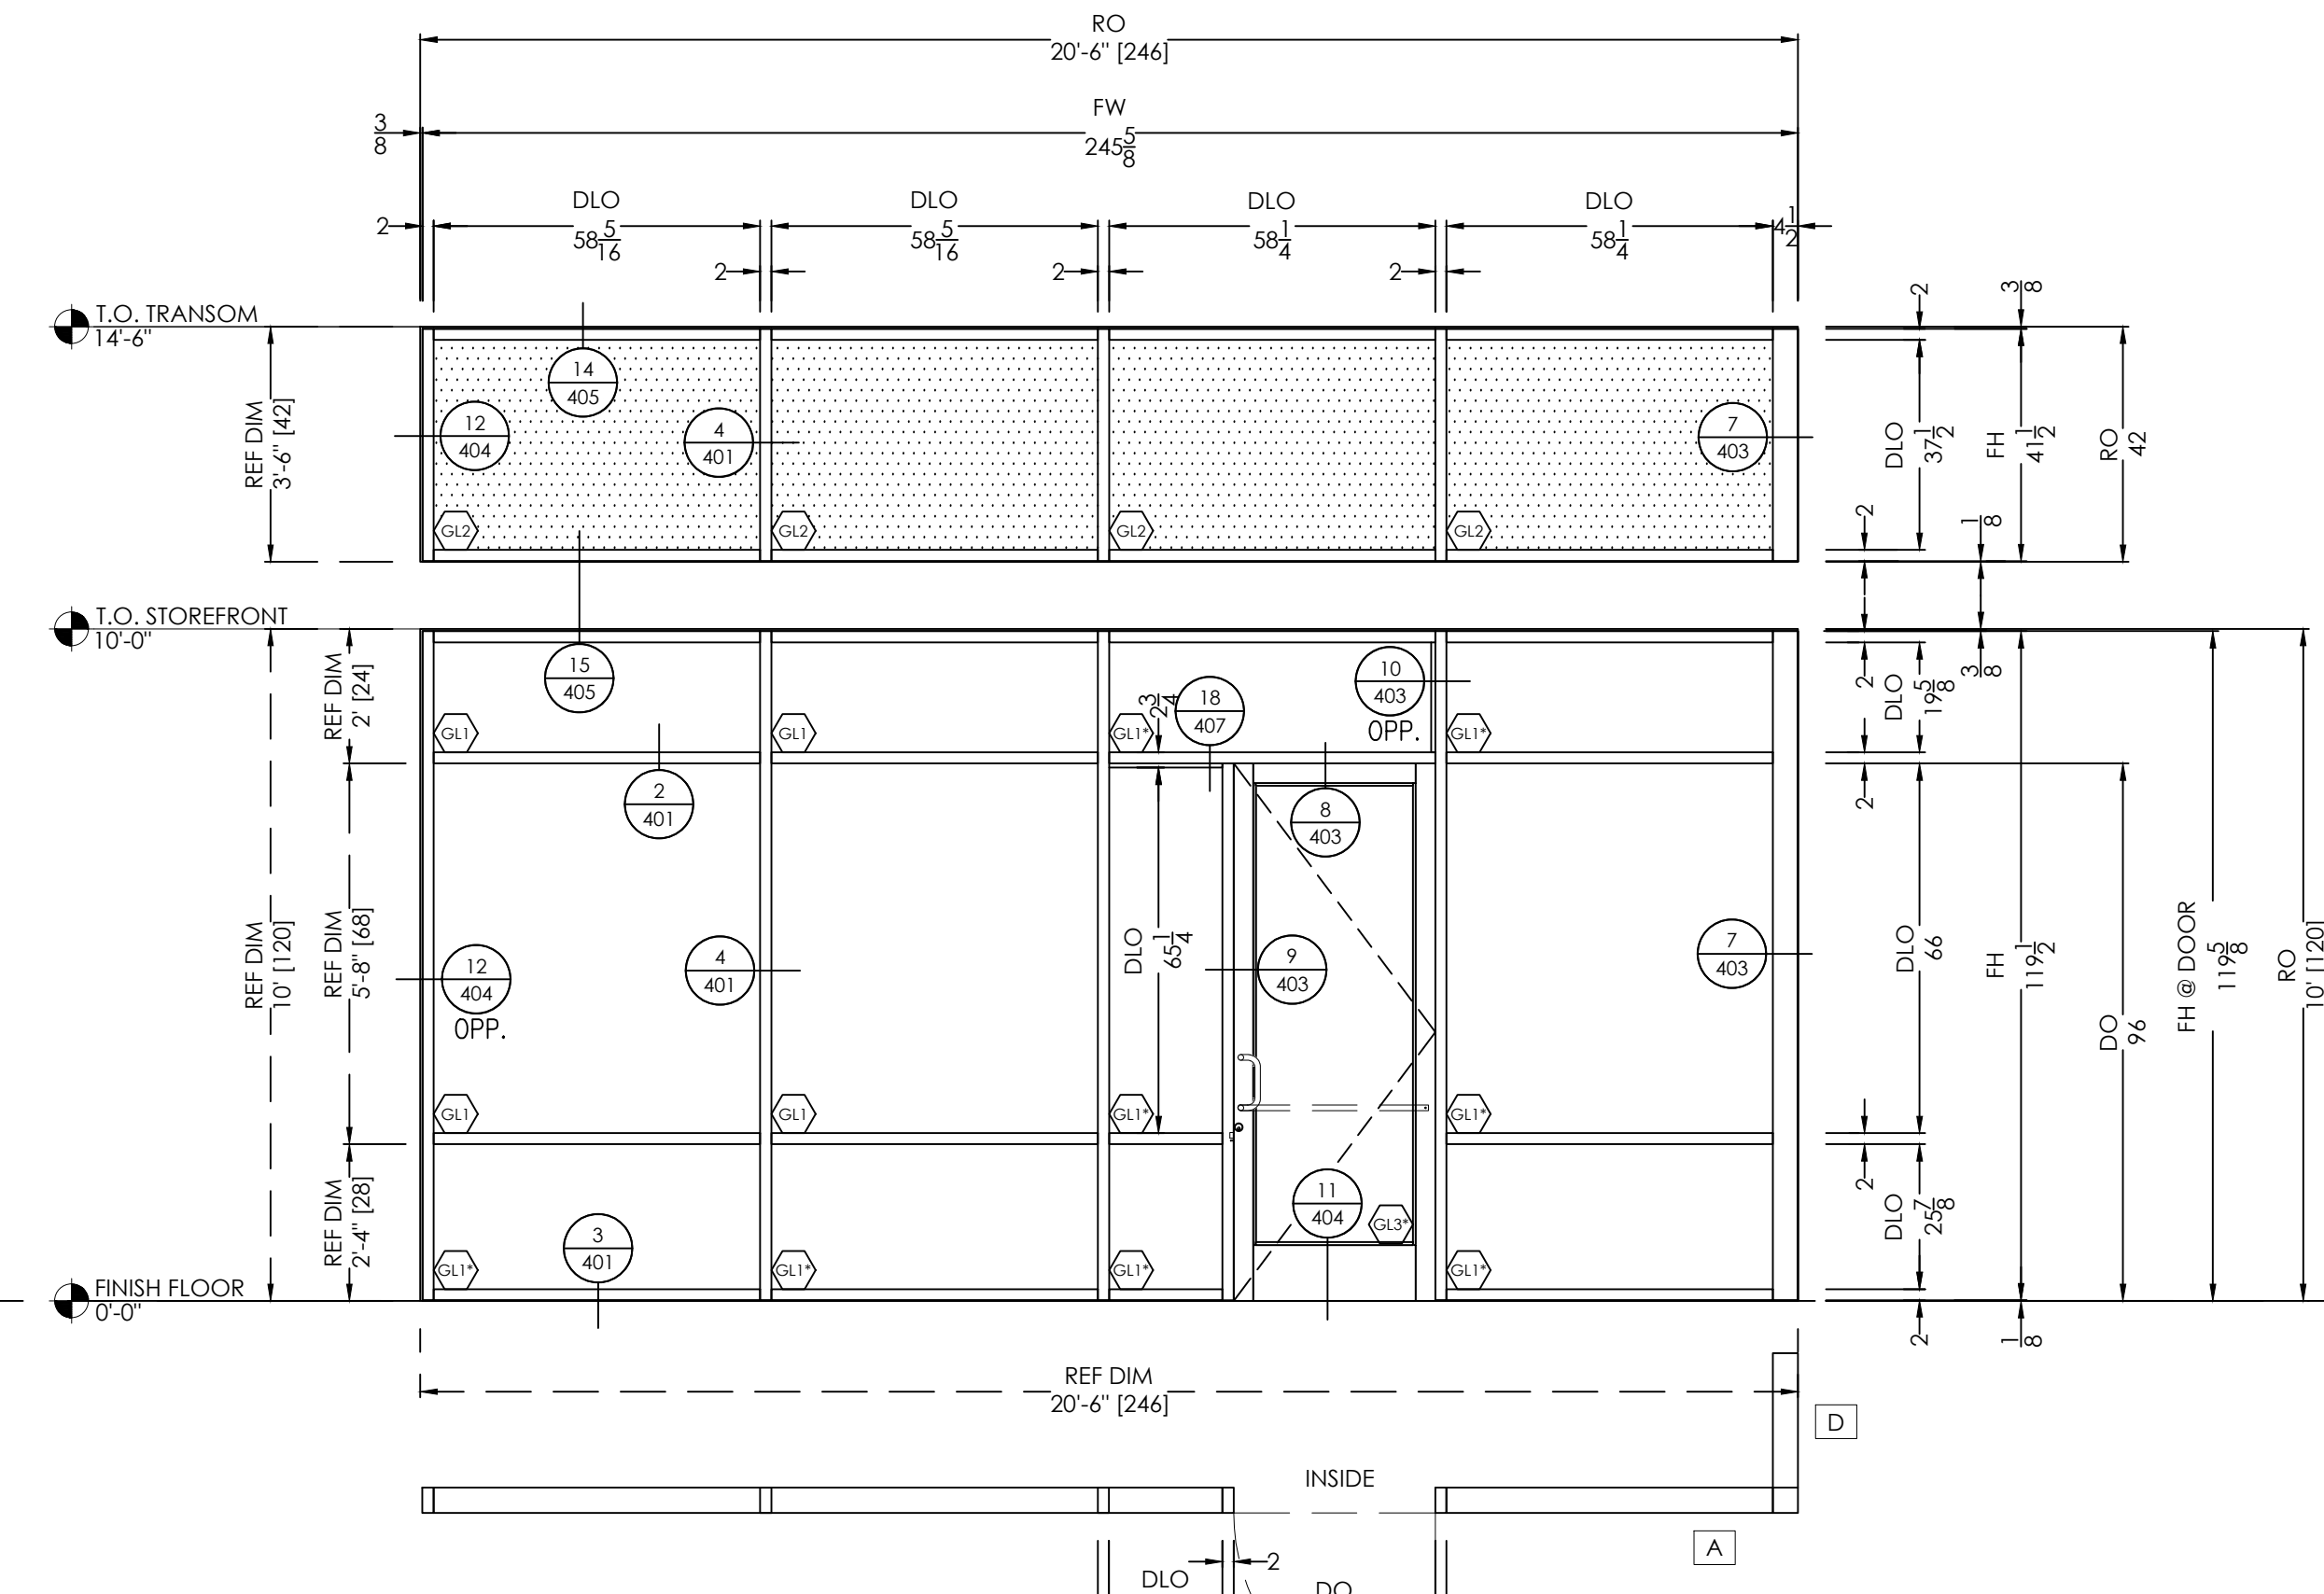


**BUILDING A ELEVATION**  
 SCALE: 3/8" = 1'-0"  
 QTY: 1  
 ARCH. REF.: A601

**A1** FINISHES:  
 EXT: PER COVER SHEET  
 INT: PER COVER SHEET  
 SYSTEM(S): FG3000

**ELEVATION**  
 SCALE: 3/8" = 1'-0"  
 QTY: 1  
 ARCH. REF.: A601

**A** FINISHES:  
 EXT: PER COVER SHEET  
 INT: PER COVER SHEET  
 SYSTEM(S): FG3000 MEDIUM STILE DOOR

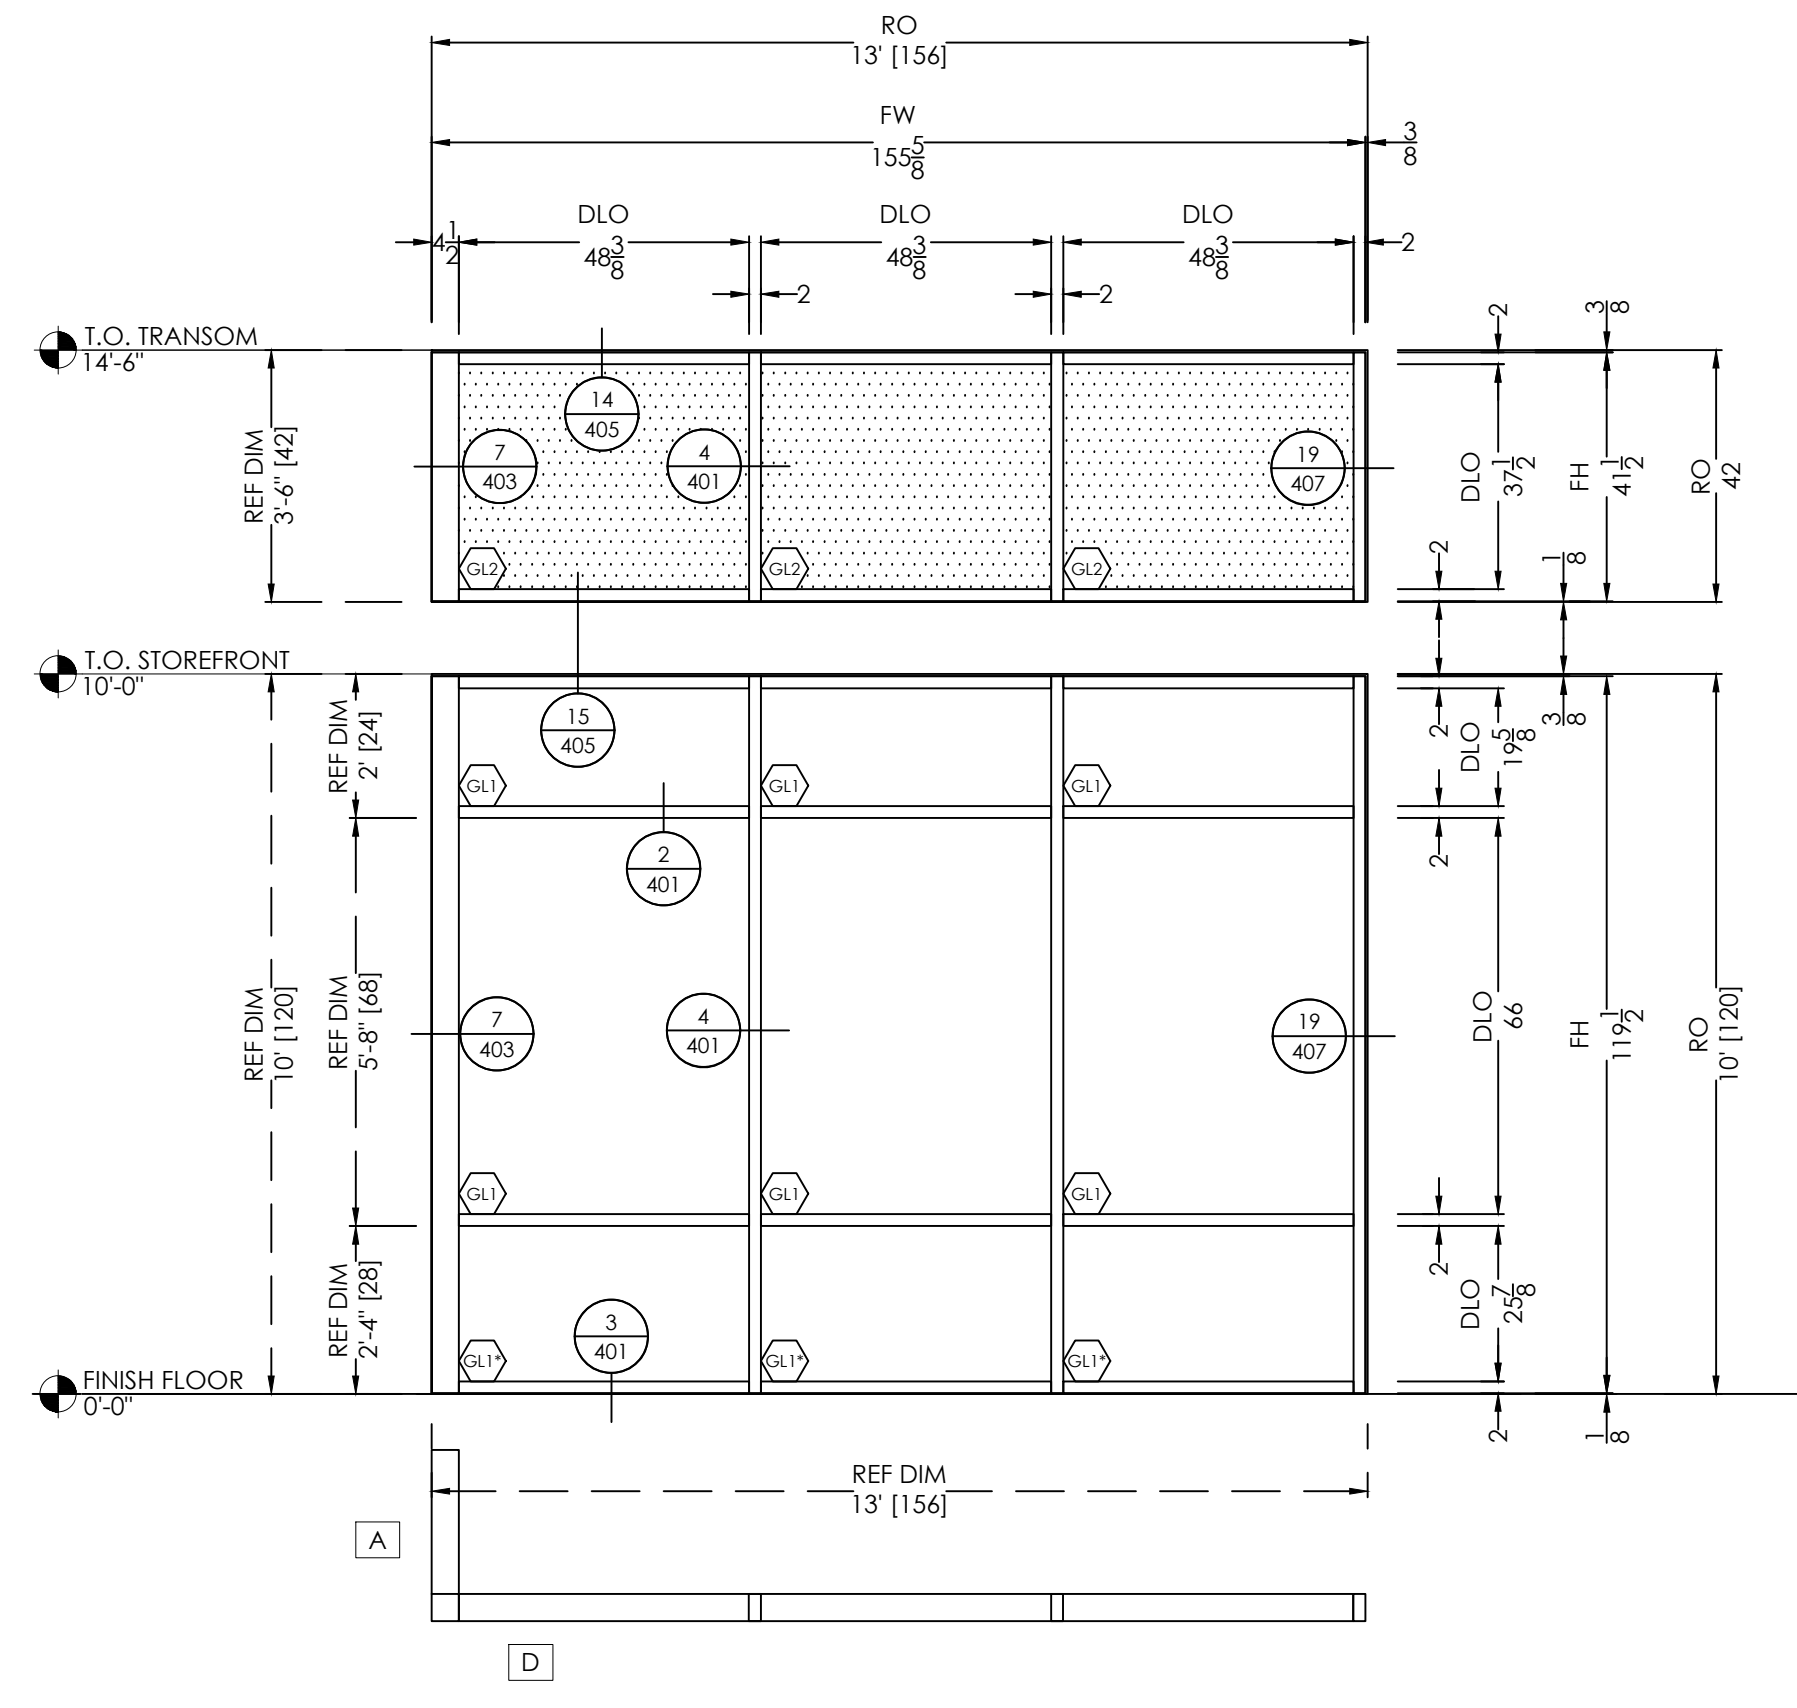

**BUILDING A ELEVATION**  
 SCALE: 3/8" = 1'-0"  
 QTY: 1  
 ARCH. REF.: A601

**D1** FINISHES:  
 EXT: PER COVER SHEET  
 INT: PER COVER SHEET  
 SYSTEM(S): FG3000

**ELEVATION**  
 SCALE: 3/8" = 1'-0"  
 QTY: 1  
 ARCH. REF.: A601

**D** FINISHES:  
 EXT: PER COVER SHEET  
 INT: PER COVER SHEET  
 SYSTEM(S): FG3000




BY	DATE	REVISION NO.	BY	DATE	PRINTS ISSUED FOR
					1ST APPROVAL

PROJECT NAME/LOCATION  
**SHOPS AT WOODSON RESERVE PKWY**  
 BUILDING A - 3917 WOODSON'S RESERVE PKWY - SPRING, TX 77386  
 BUILDING B - 3921 WOODSON'S RESERVE PKWY - SPRING, TX 77386

SCALE: 3/8" = 1'-0"  
 SHEET NO. 302


**TYPICAL ELEVATION NOTES:**

- PLEASE VERIFY ALL DIMENSIONS PRIOR TO FABRICATION AND INSTALLATION.
- PLEASE VERIFY ALL GLAZING MARKS

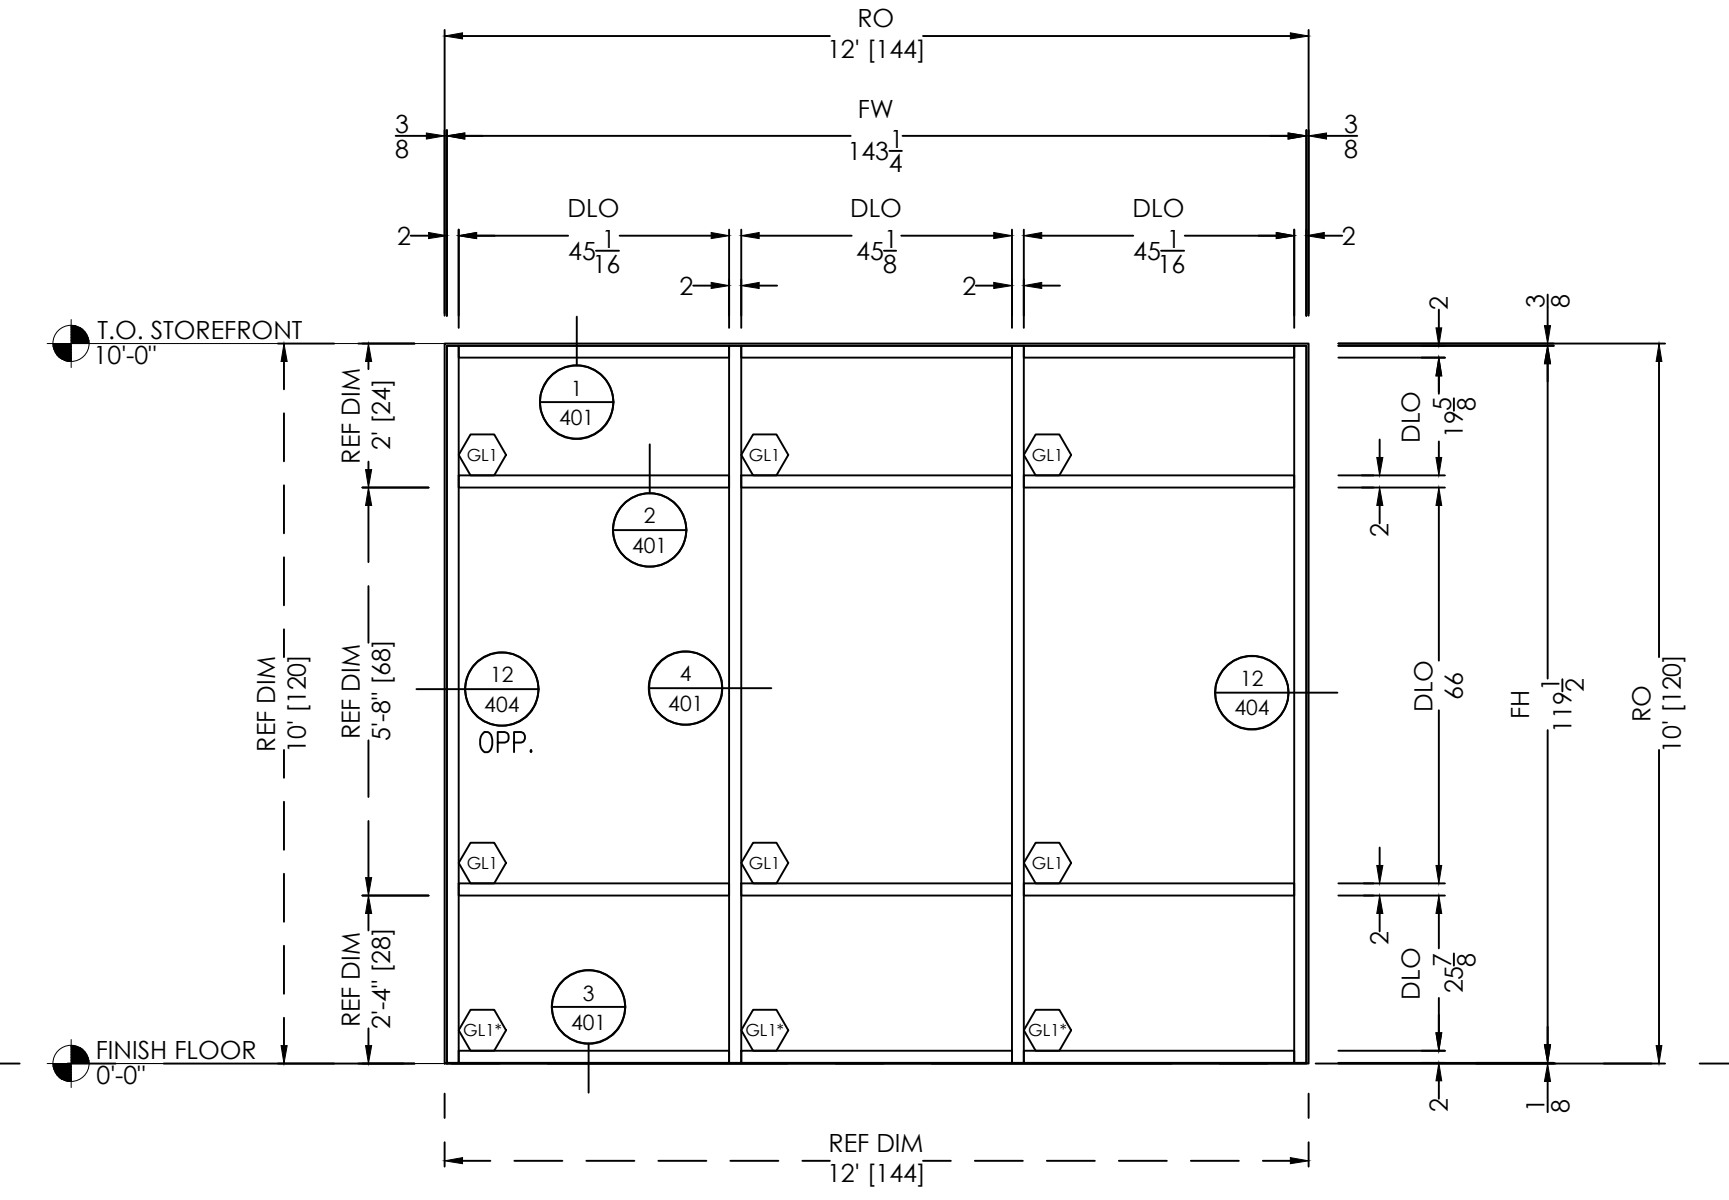

**BUILDING B  
ELEVATION**  
 SCALE: 3/8" = 1'-0"  
 QTY: 1  
 ARCH. REF.: A601


**E** FINISHES:  
 EXT: PER COVER SHEET  
 INT: PER COVER SHEET  
 SYSTEM(S): FG3000

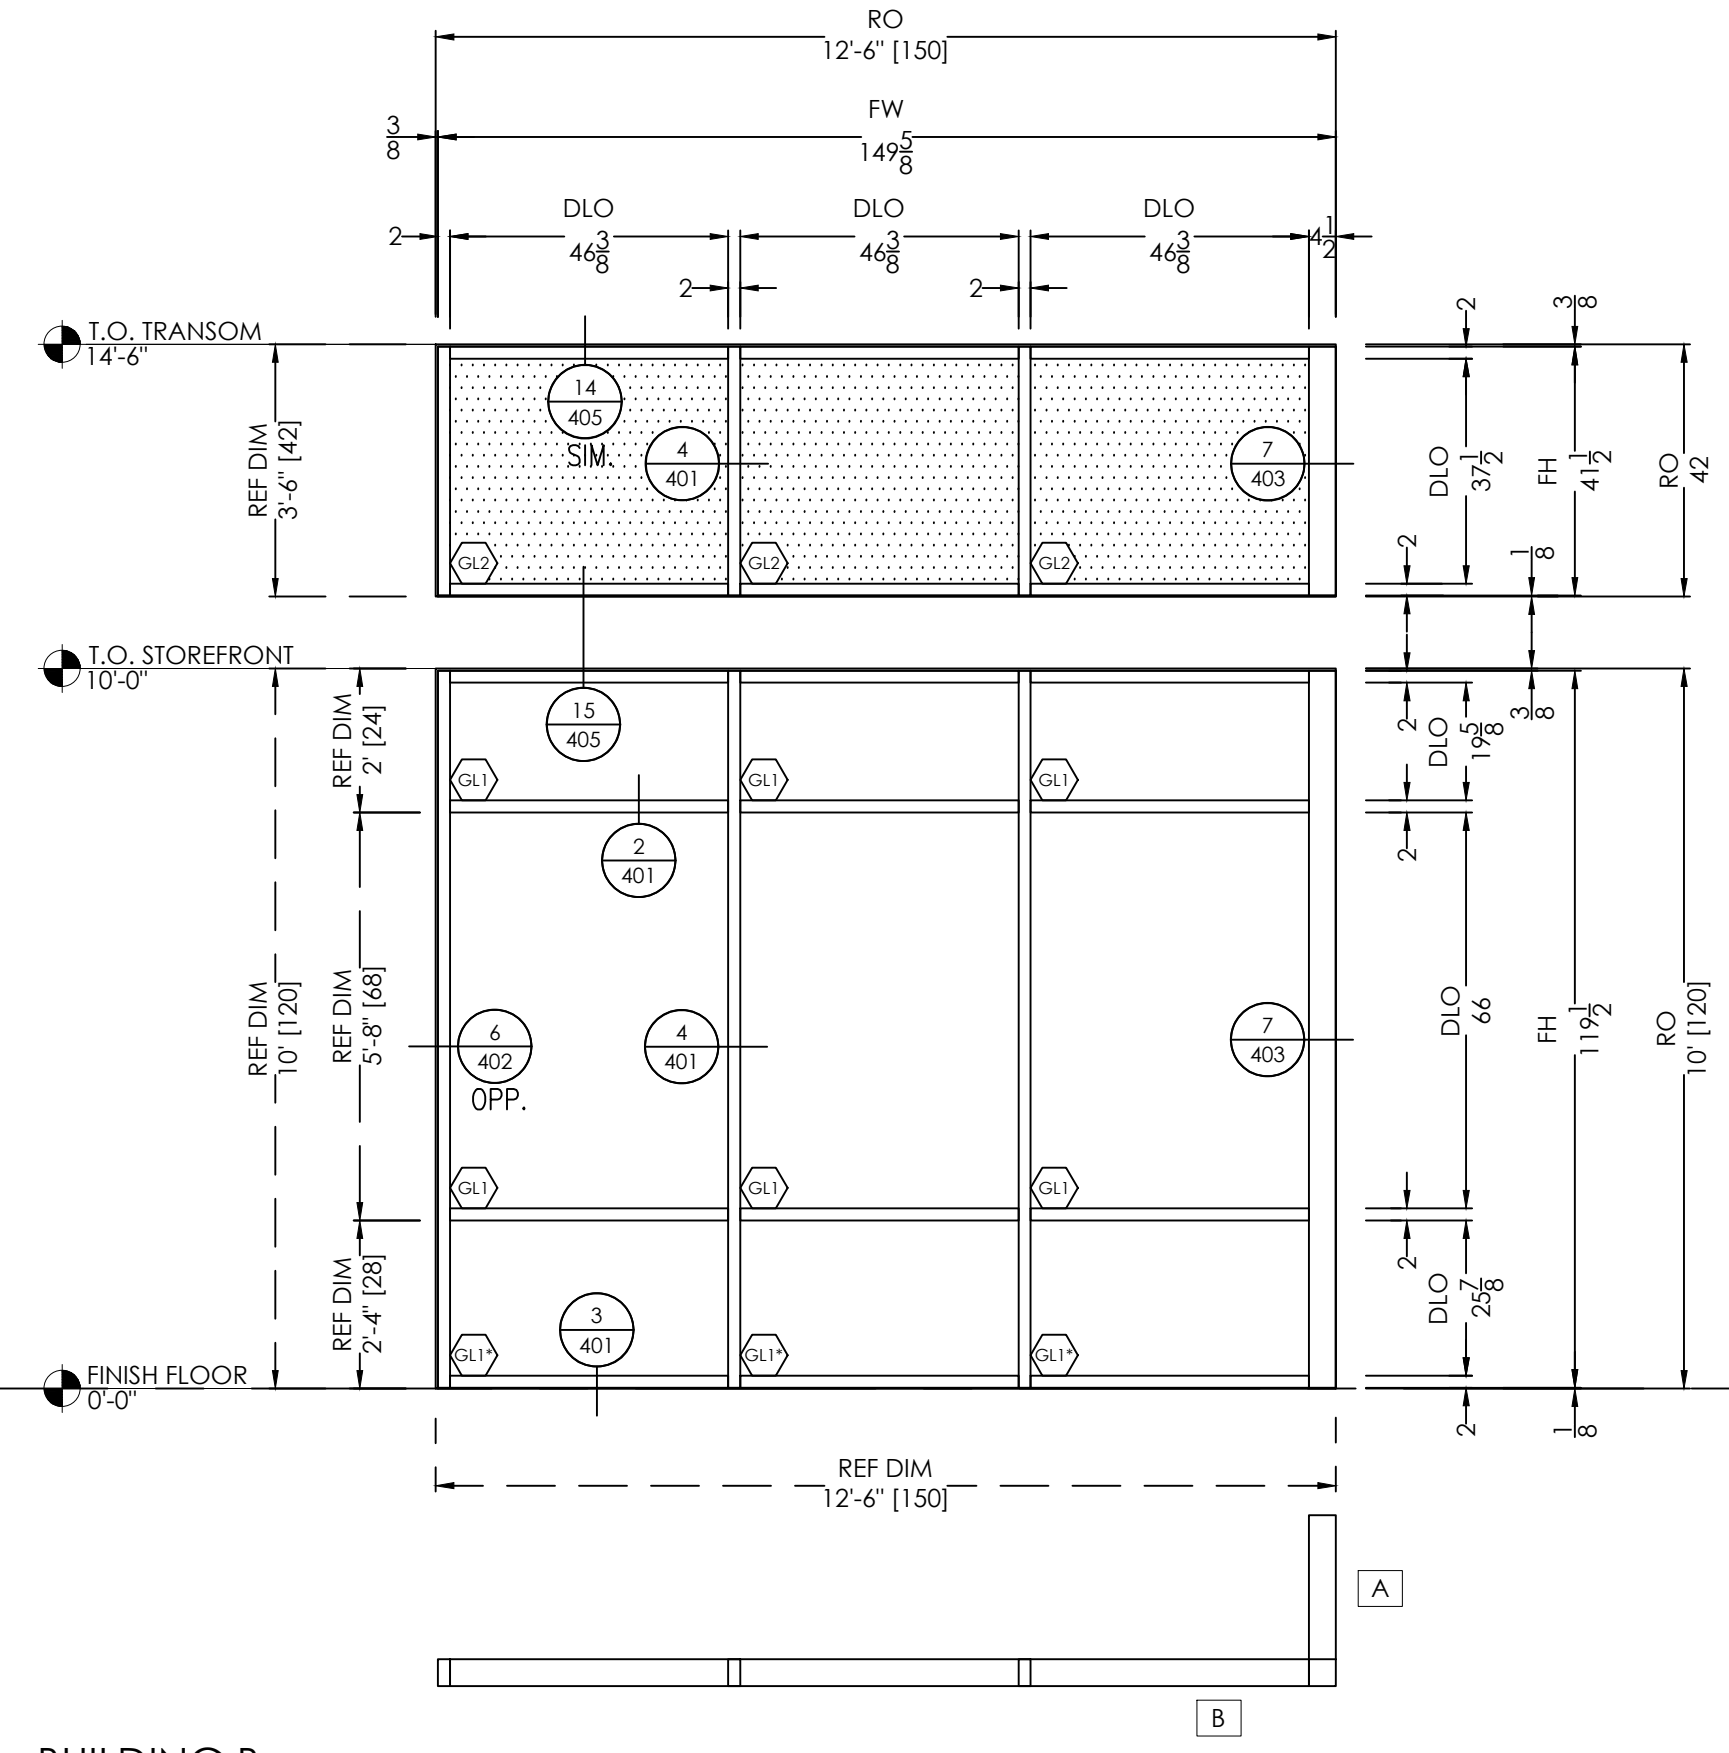

**BUILDING B  
ELEVATION**  
 SCALE: 3/8" = 1'-0"  
 QTY: 1  
 ARCH. REF.: A601

**B1** FINISHES:  
 EXT: PER COVER SHEET  
 INT: PER COVER SHEET  
 SYSTEM(S): FG3000

**B** FINISHES:  
 EXT: PER COVER SHEET  
 INT: PER COVER SHEET  
 SYSTEM(S): FG3000

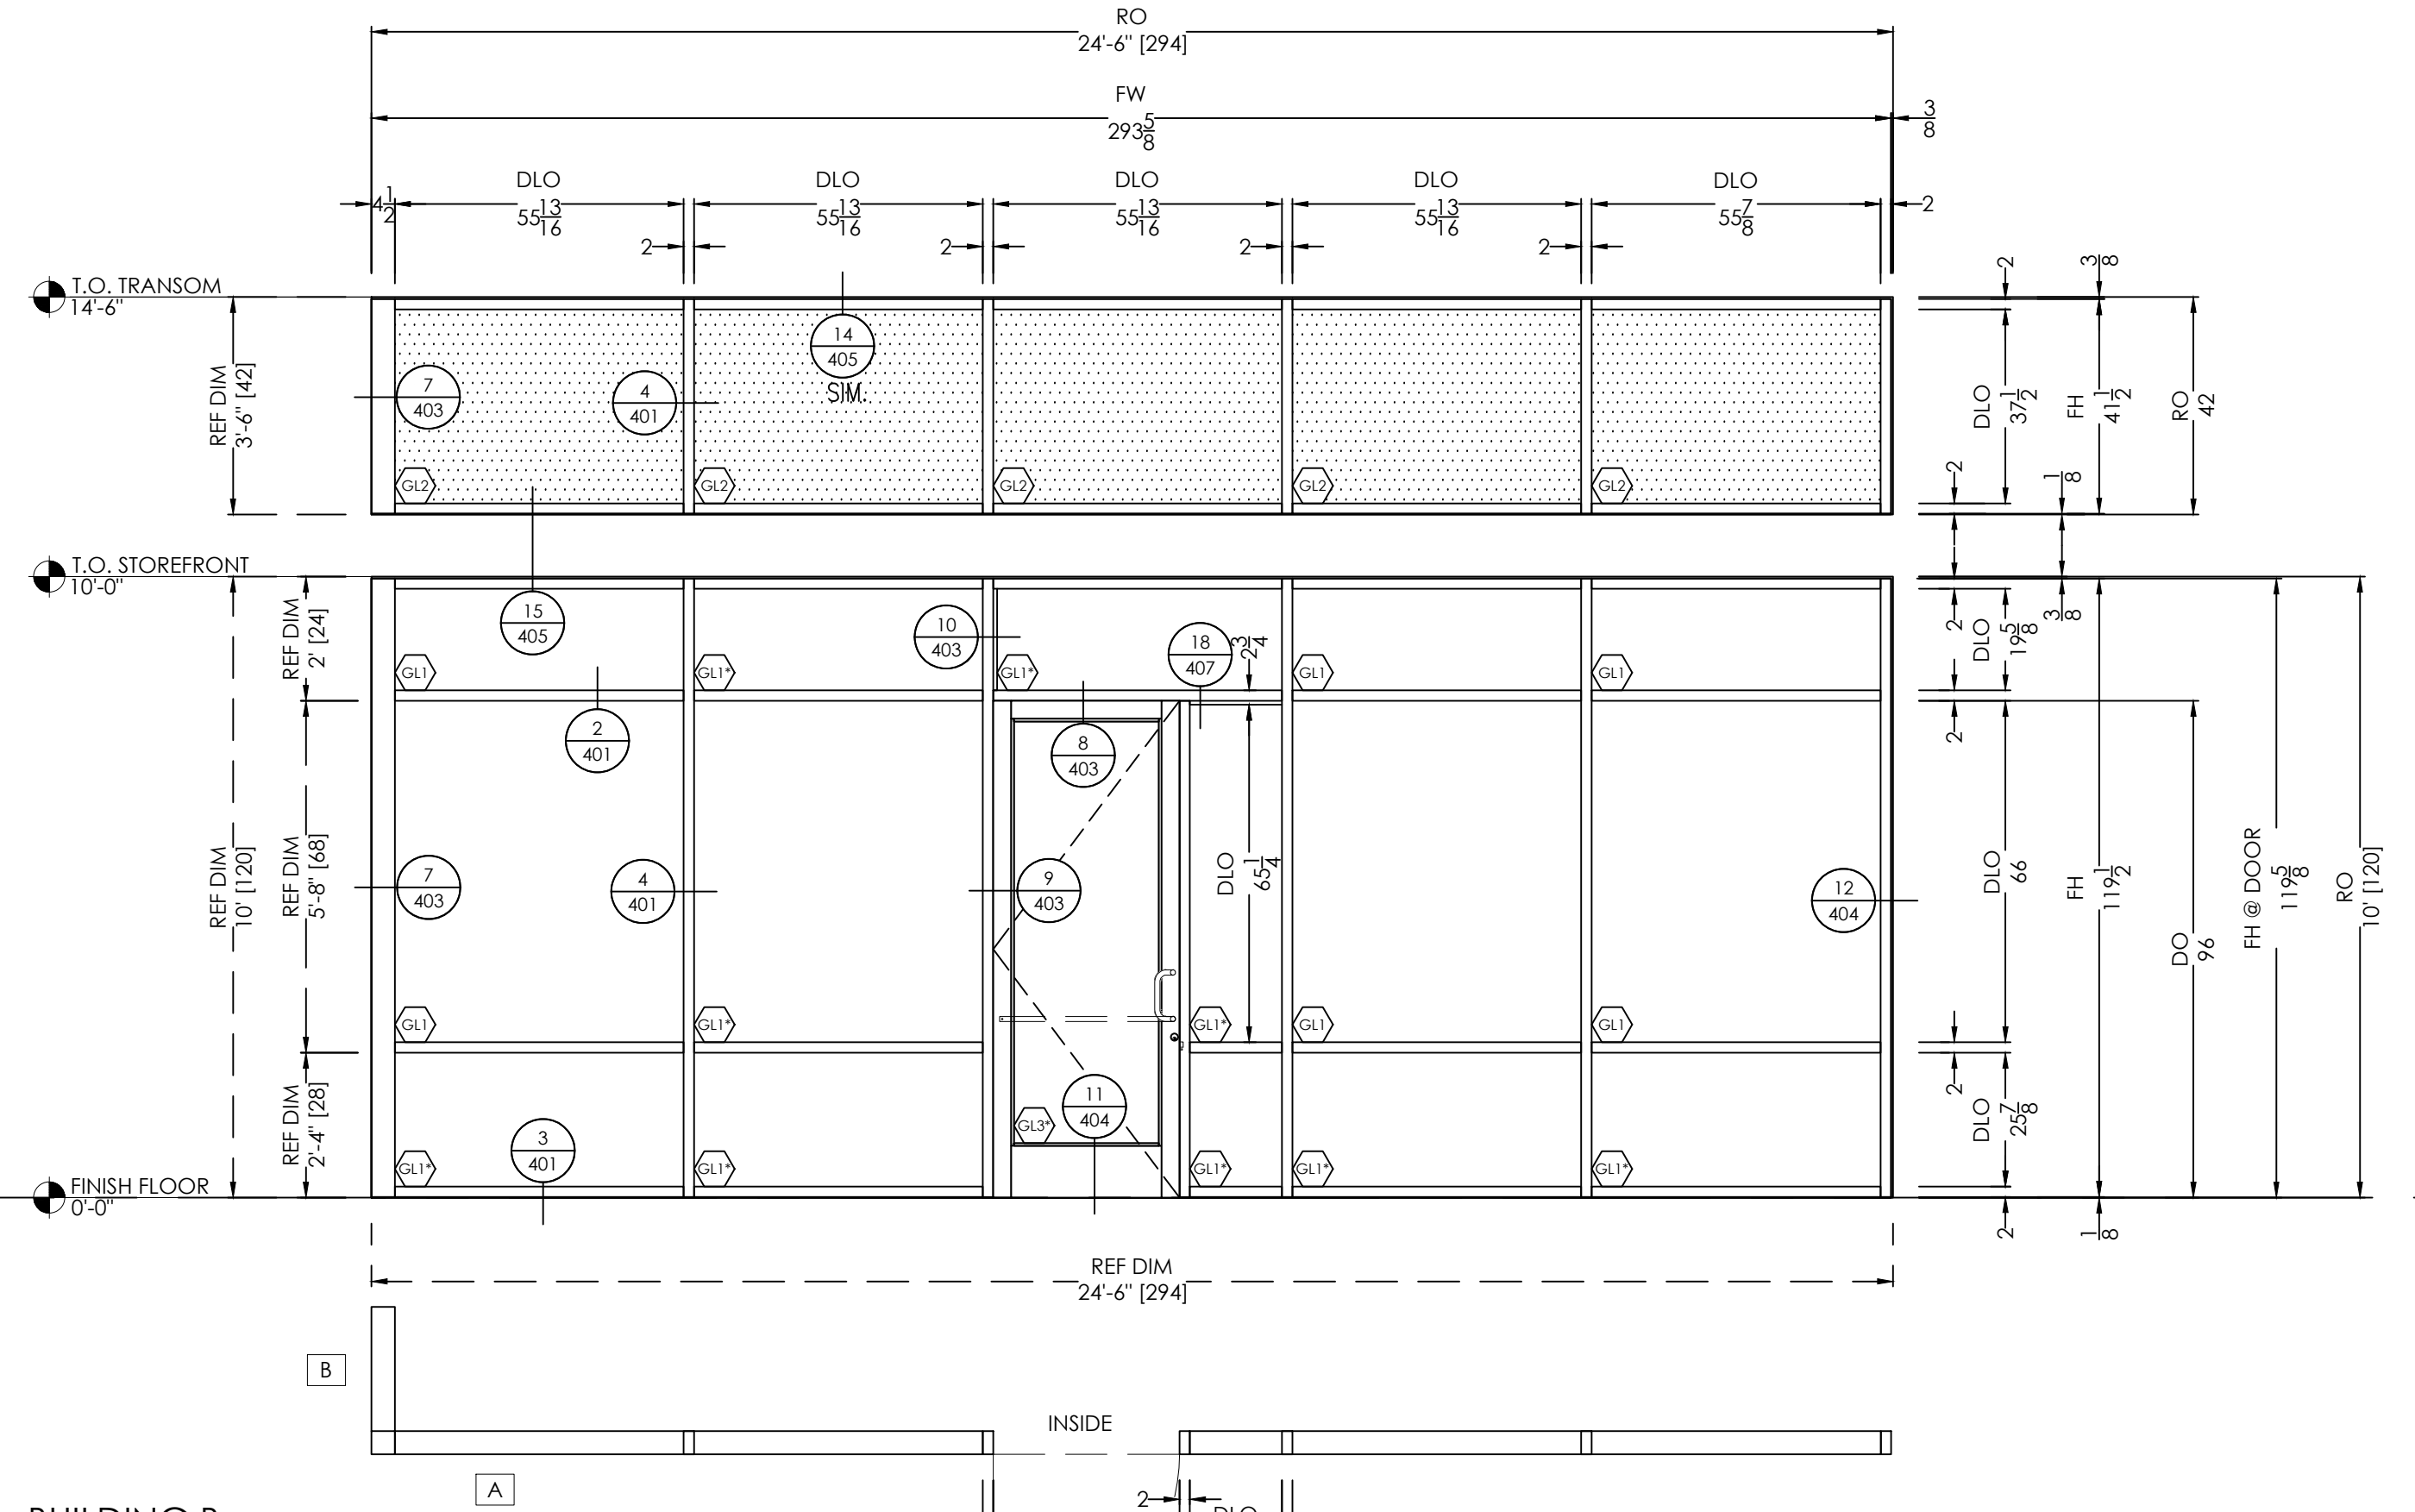

**BUILDING B  
ELEVATION**  
 SCALE: 3/8" = 1'-0"  
 QTY: 1  
 ARCH. REF.: A601

**A1** FINISHES:  
 EXT: PER COVER SHEET  
 INT: PER COVER SHEET  
 SYSTEM(S): FG3000

**A** FINISHES:  
 EXT: PER COVER SHEET  
 INT: PER COVER SHEET  
 SYSTEM(S): FG3000  
 MEDIUM STILE DOOR



VISION DRAFTING, INC.  
 TEL: (470) 406-9783  
 RRABRAM@VISIONDRAFTING.NET  
 WWW.VISIONDRAFTING.NET

BY	DATE	REVISION NO.	BY	DATE	REVISION NO.

PRINTS ISSUED FOR:  
 1ST APPROVAL

PROJECT NAME/LOCATION  
**SHOPS AT WOODSON RESERVE PKWY**  
 BUILDING A - 3917 WOODSON'S RESERVE PKWY - SPRING, TX 77386  
 BUILDING B - 3921 WOODSON'S RESERVE PKWY - SPRING, TX 77386

SCALE:  
 3/8" = 1'-0"

SHEET NO.  
 303

HEADER

DETAIL


1

SCALE= FULL

ARCH. REF.: B4/A511

FG-3103 HEAD  
FG-1133 GASKET

FG-2122 ALUM FILLER 4" LG AT ANCHORS  
FG-2188 VINYL FILLER CAULK SUPPORT  
RUNS BETWEEN ALUM FILLER (OPTIONAL)

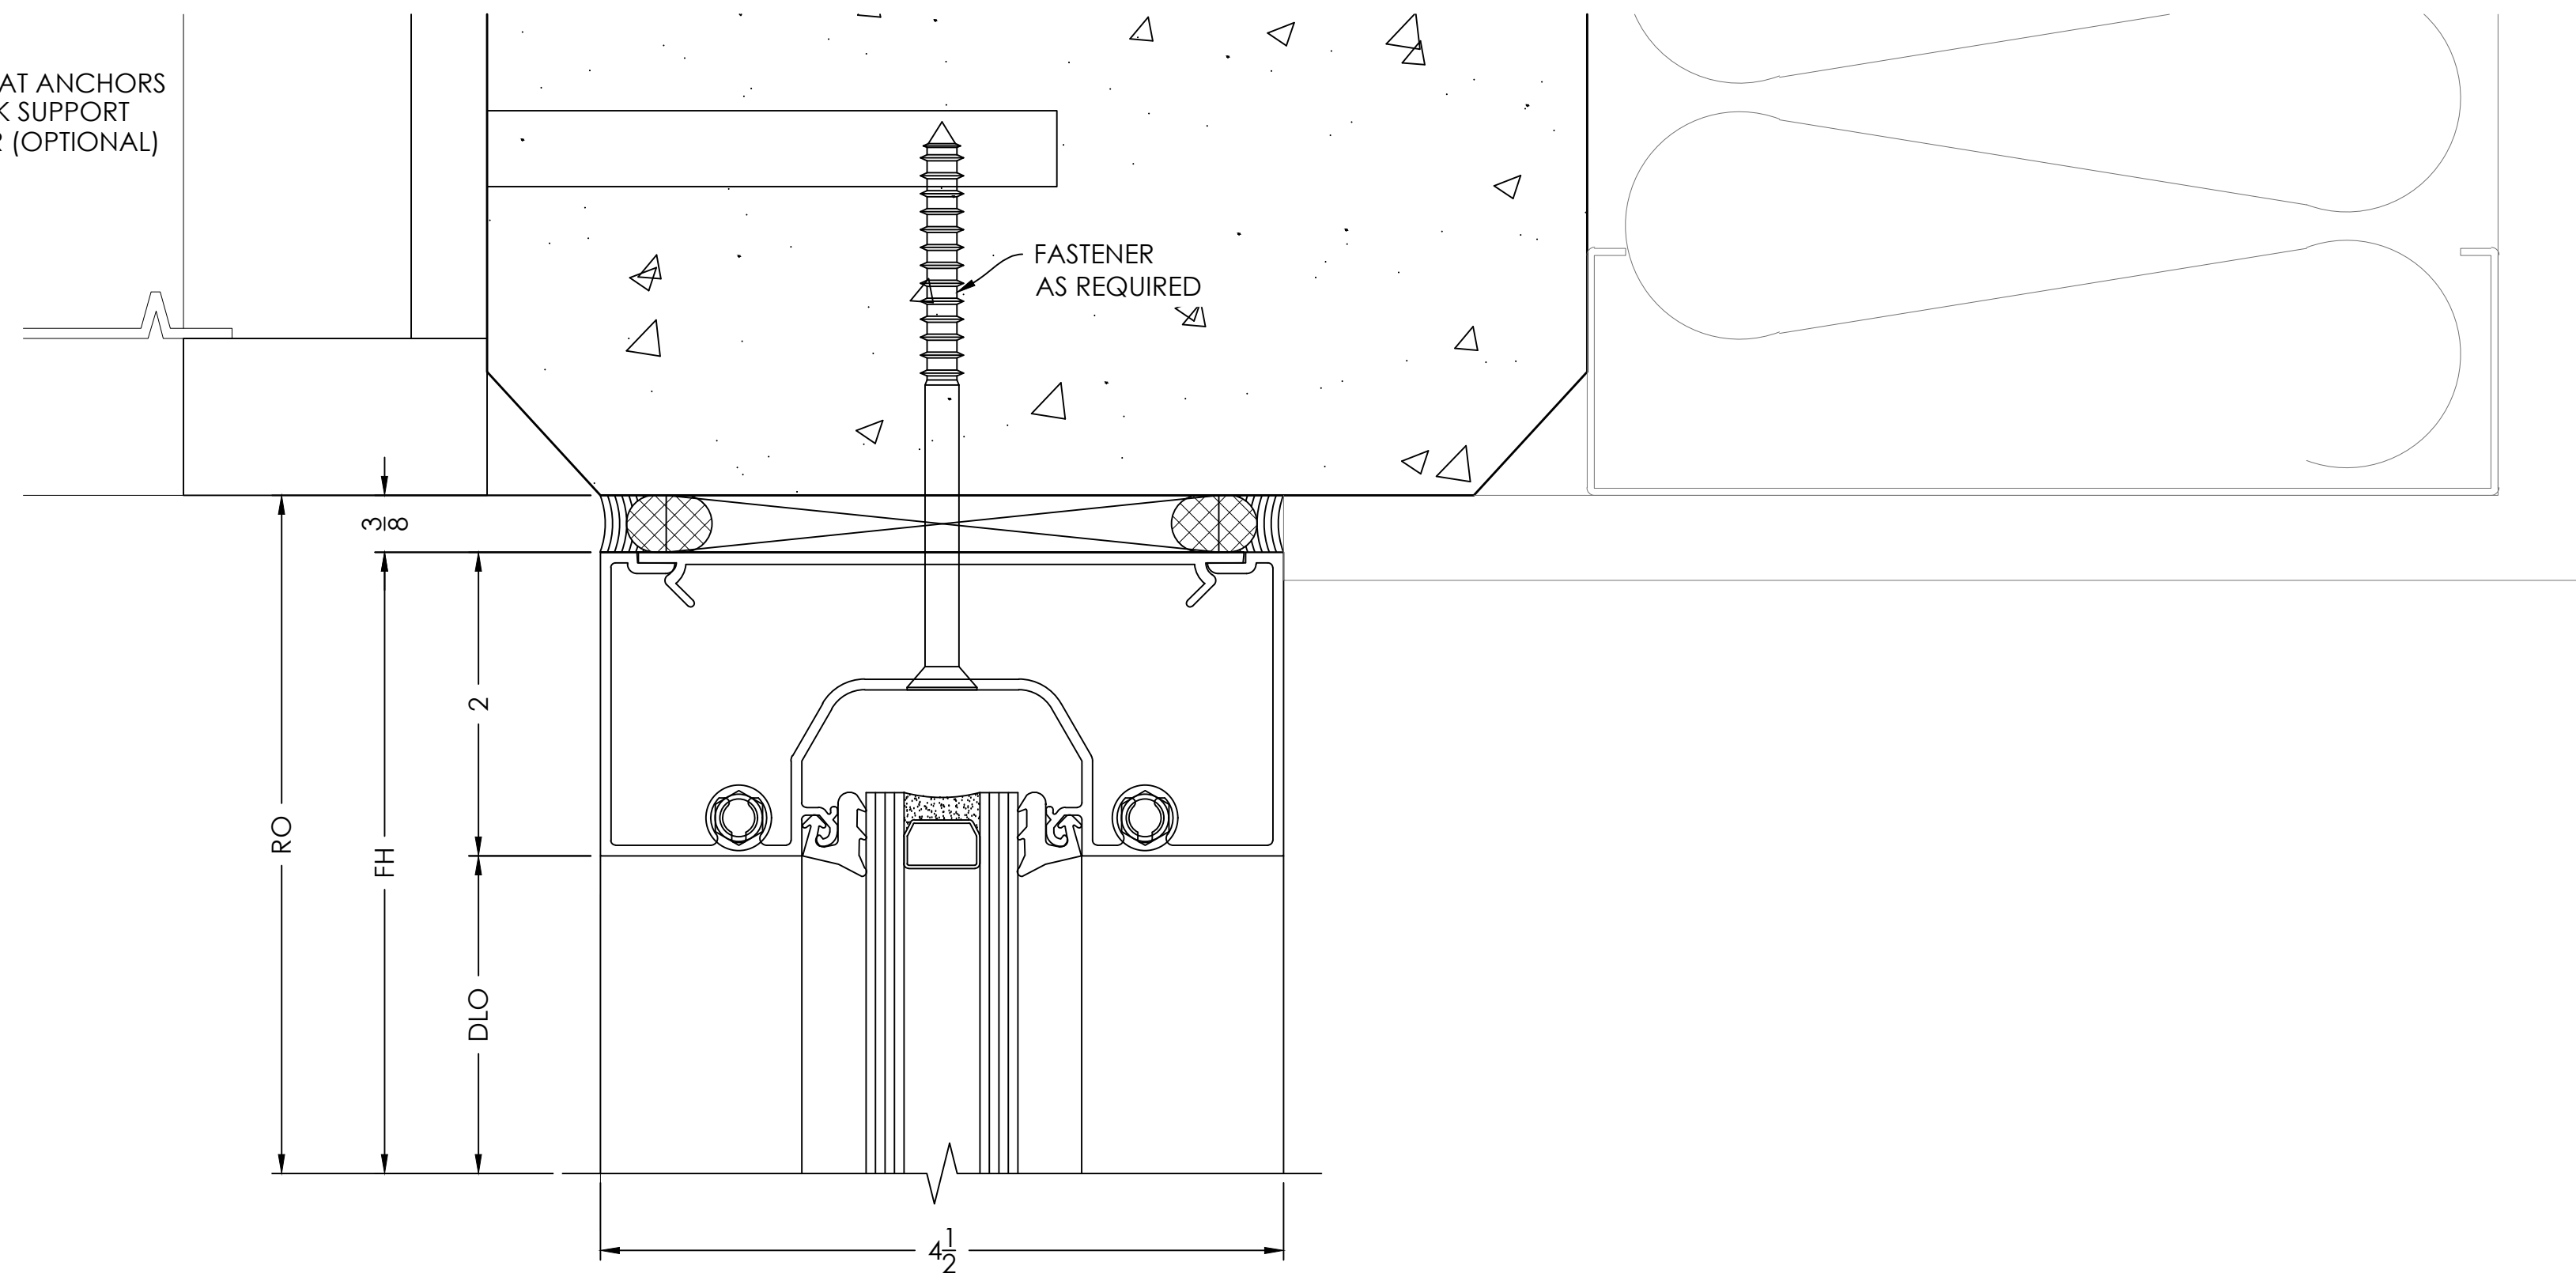

VERTICAL MULLION

DETAIL

4


SCALE= FULL

ARCH. REF.: NONE

FG-3103 JAMB  
FG-3102 POCKET FILLER

FS-8 #14 X 1" ASSEMBLY SCREW

FG-1133 GASKET

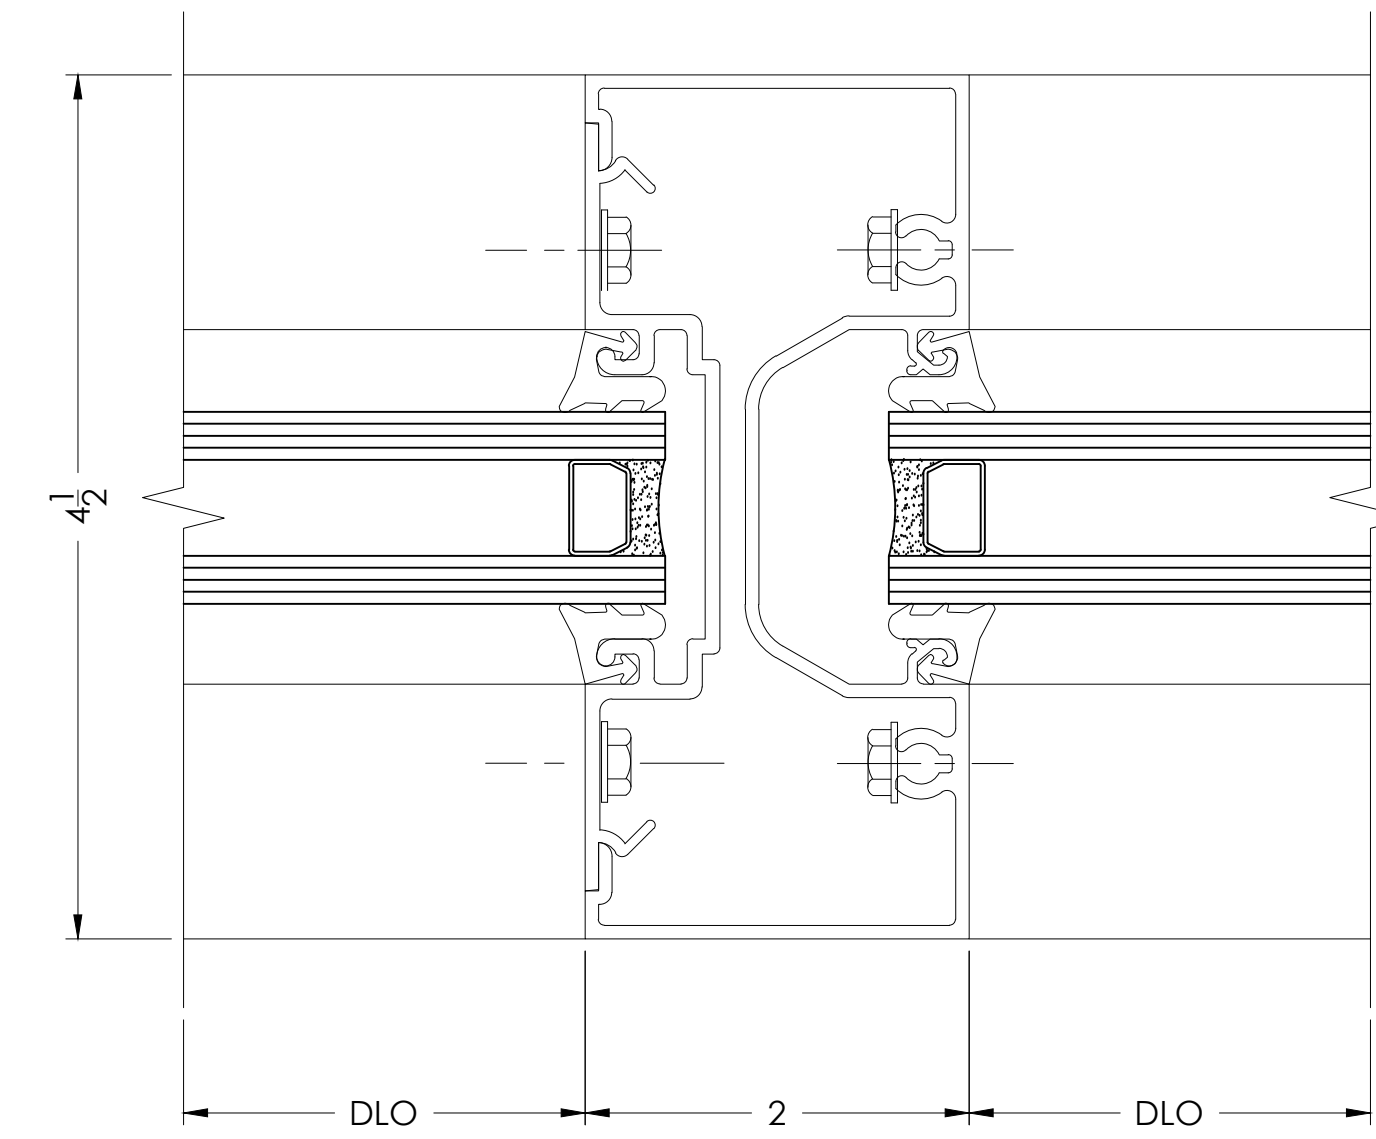

TYPICAL DETAIL NOTES:

- ADEQUATE SUPPORT MUST BE PROVIDED TO WITHSTAND LOADS IMPOSED BY WINDOW SYSTEM
- REFER TO INSTALLATION MANUAL FOR ADD'L INFO
- CAP-SEAL ALL FASTENERS IN GLAZING POCKETS



VISION DRAFTING, INC.  
ARCHITECTURAL & ENGINEERING  
TEL: (470) 406-9783  
RBRHAM@VISIONDRAFTING.NET  
WWW.VISIONDRAFTING.NET

PRINTS ISSUED FOR	DATE	BY	REVISION NO.	DATE	BY
1ST APPROVAL	01/06/2022	B.G.			

ARCHITECT/LOCATION

PROJECT NAME/LOCATION

SHOPS AT WOODSON RESERVE PKWY  
BUILDING A - 3917 WOODSON'S RESERVE PKWY - SPRING, TX 77386  
BUILDING B - 3921 WOODSON'S RESERVE PKWY - SPRING, TX 77386

SCALE:

1:1

SHEET NO.

401

HORIZONTAL


DETAIL

2

SCALE= FULL

ARCH. REF.: NONE

FG-3142 HORIZONTAL  
FG-3144 GLASS STOP  
FG-3146 SETTING BLOCK  
FG-1133 GASKET  
FG-1000-FP-2  
WATER DIVERTER  
SET IN SEALANT

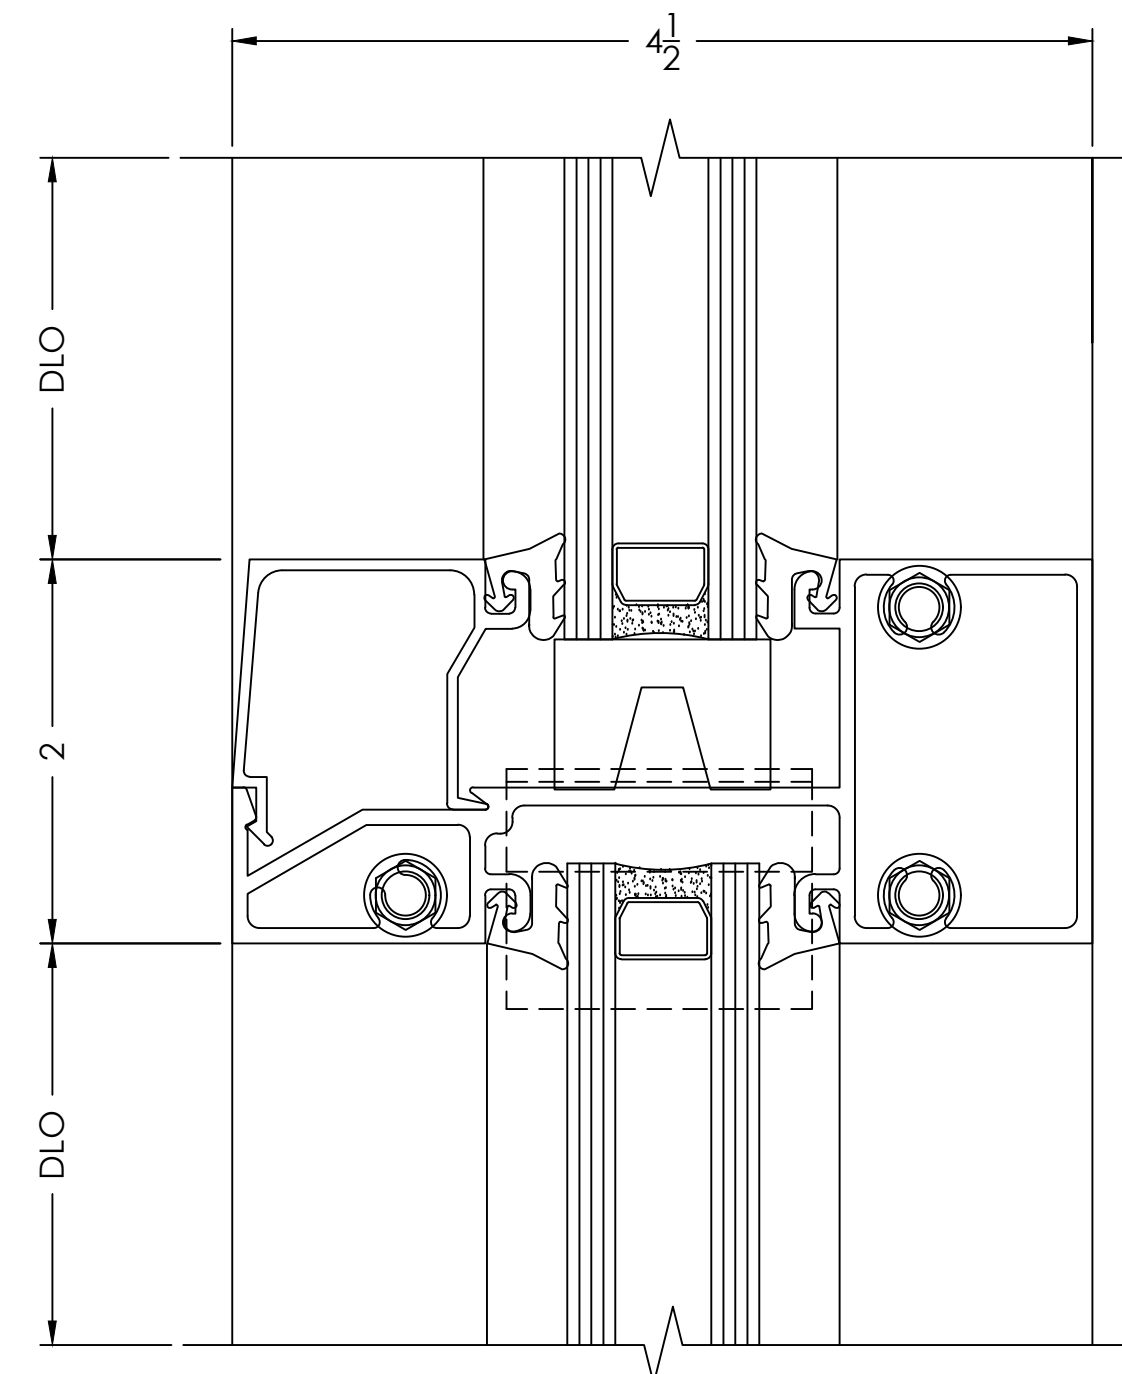

SILL


DETAIL

3

SCALE= FULL

ARCH. REF.: A2/A602

FG-3161 SILL  
FG-2260 SILL FLASHING  
FG-3144 GLASS STOP  
FG-1133 GASKET  
FG-3146 SETTING BLOCKS

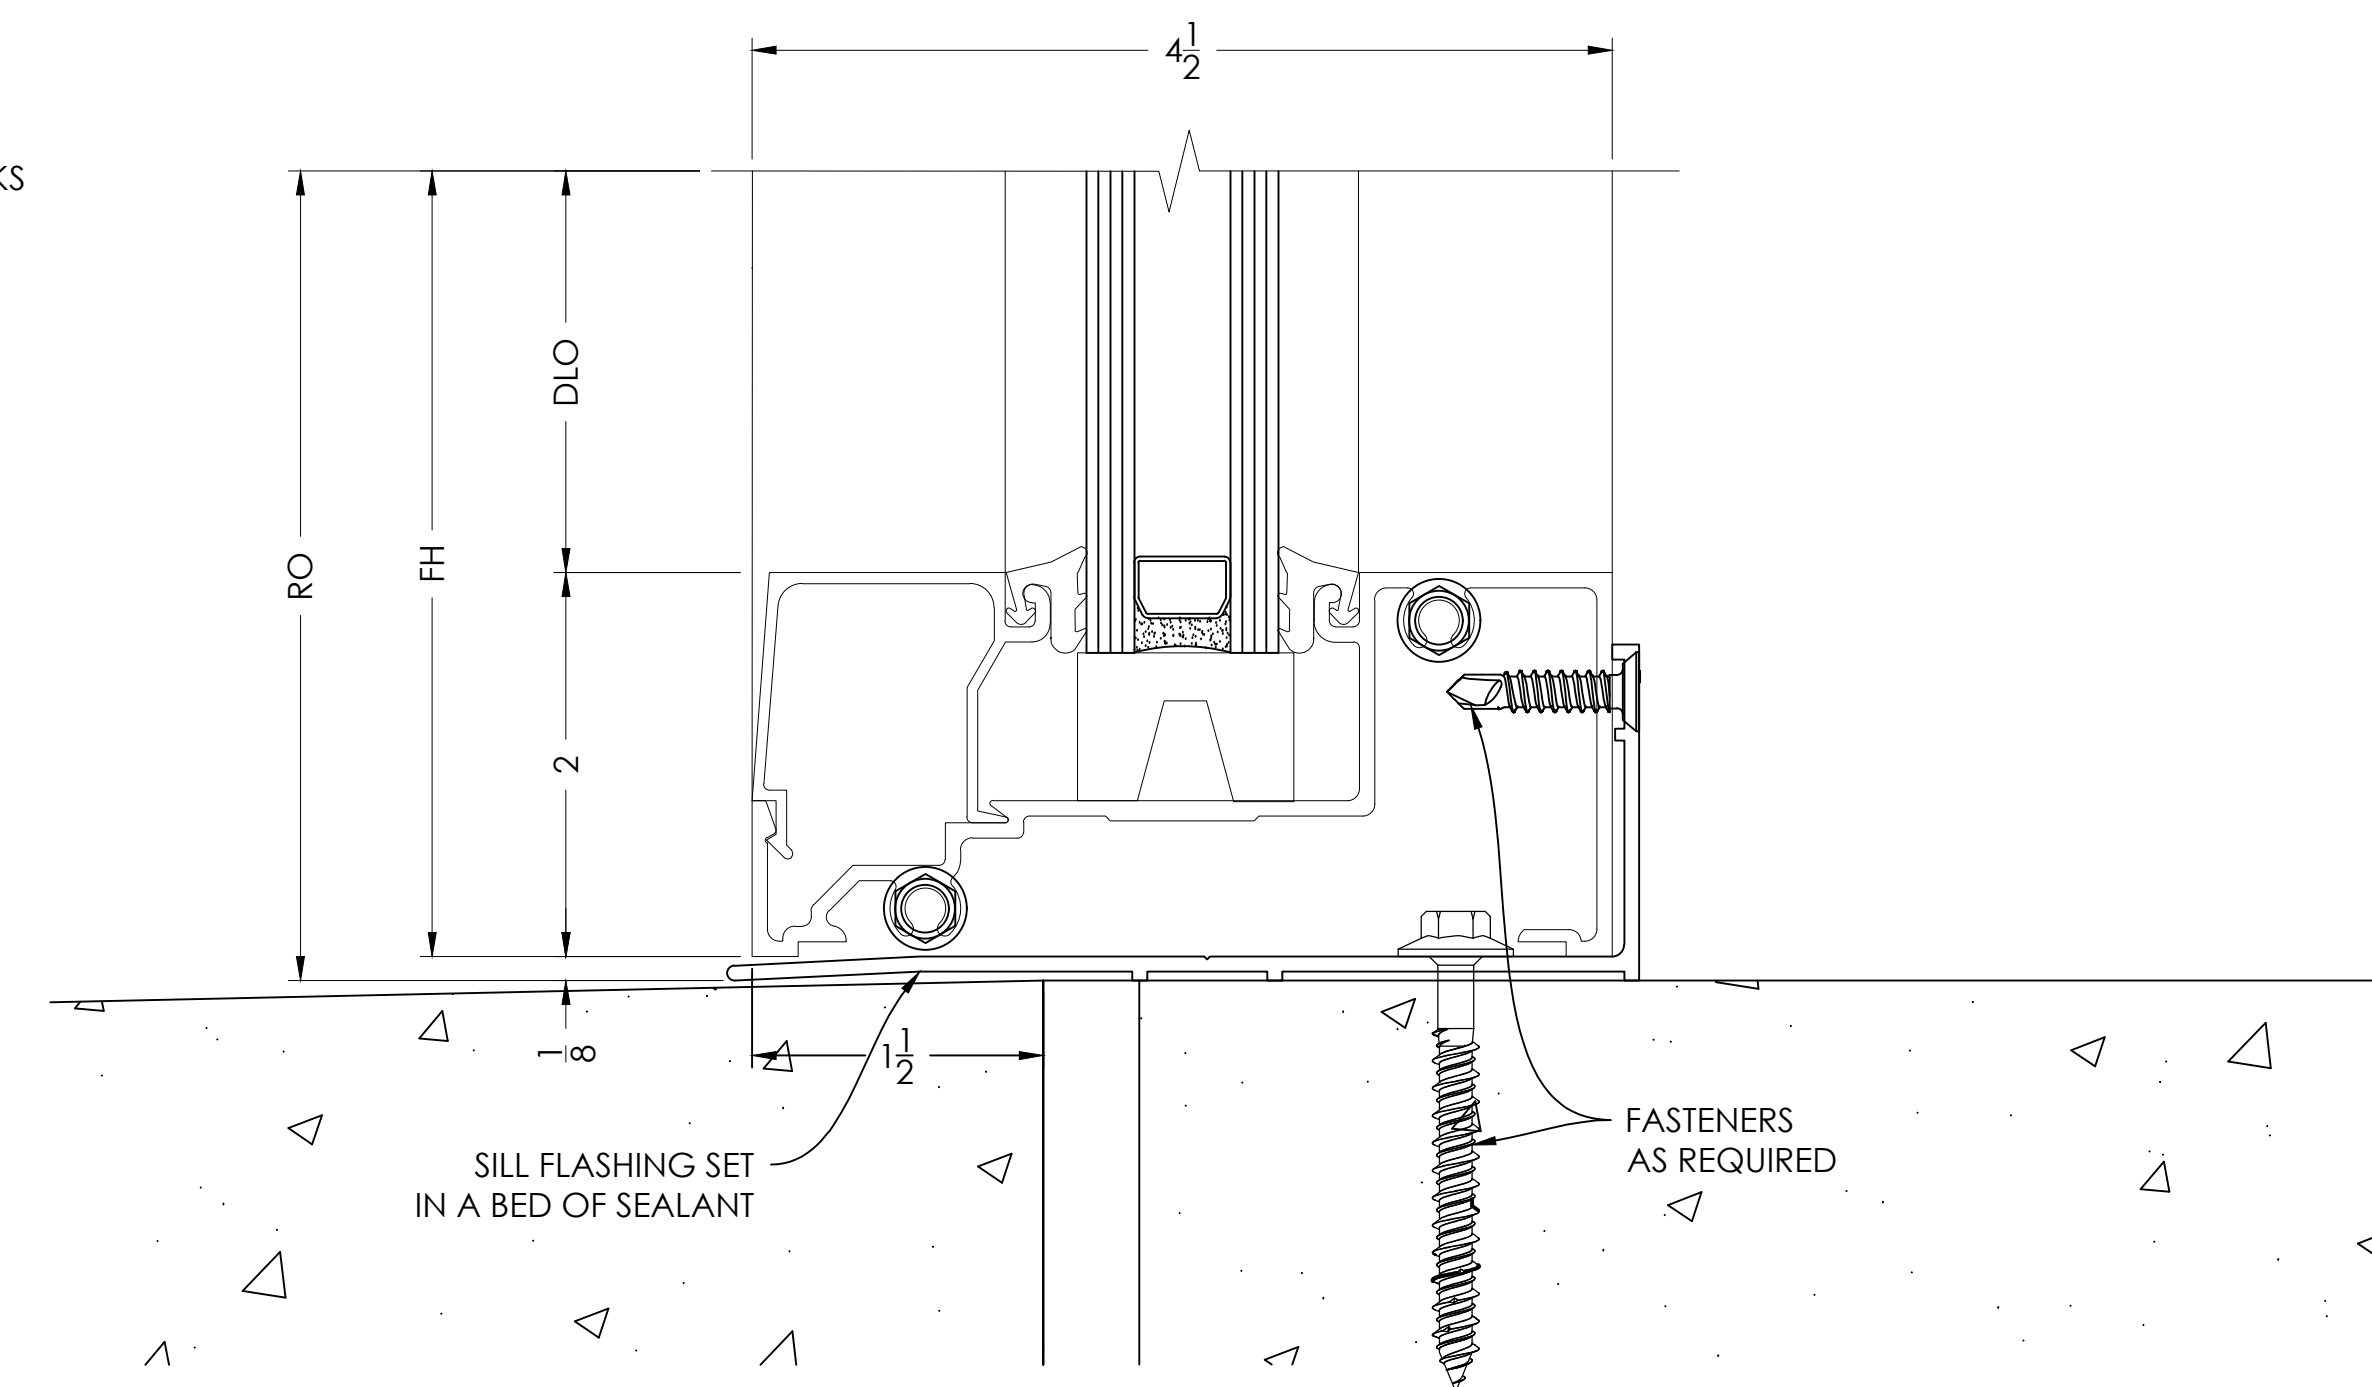



JAMB  
DETAIL

5

SCALE= FULL


ARCH. REF.: B3/A501

FG-3103 JAMB

FG-1133 GASKET

FS-8 #14 X 1" SPLINE SCREW

FG-2188 VINYL FILLER CAULK SUPPORT

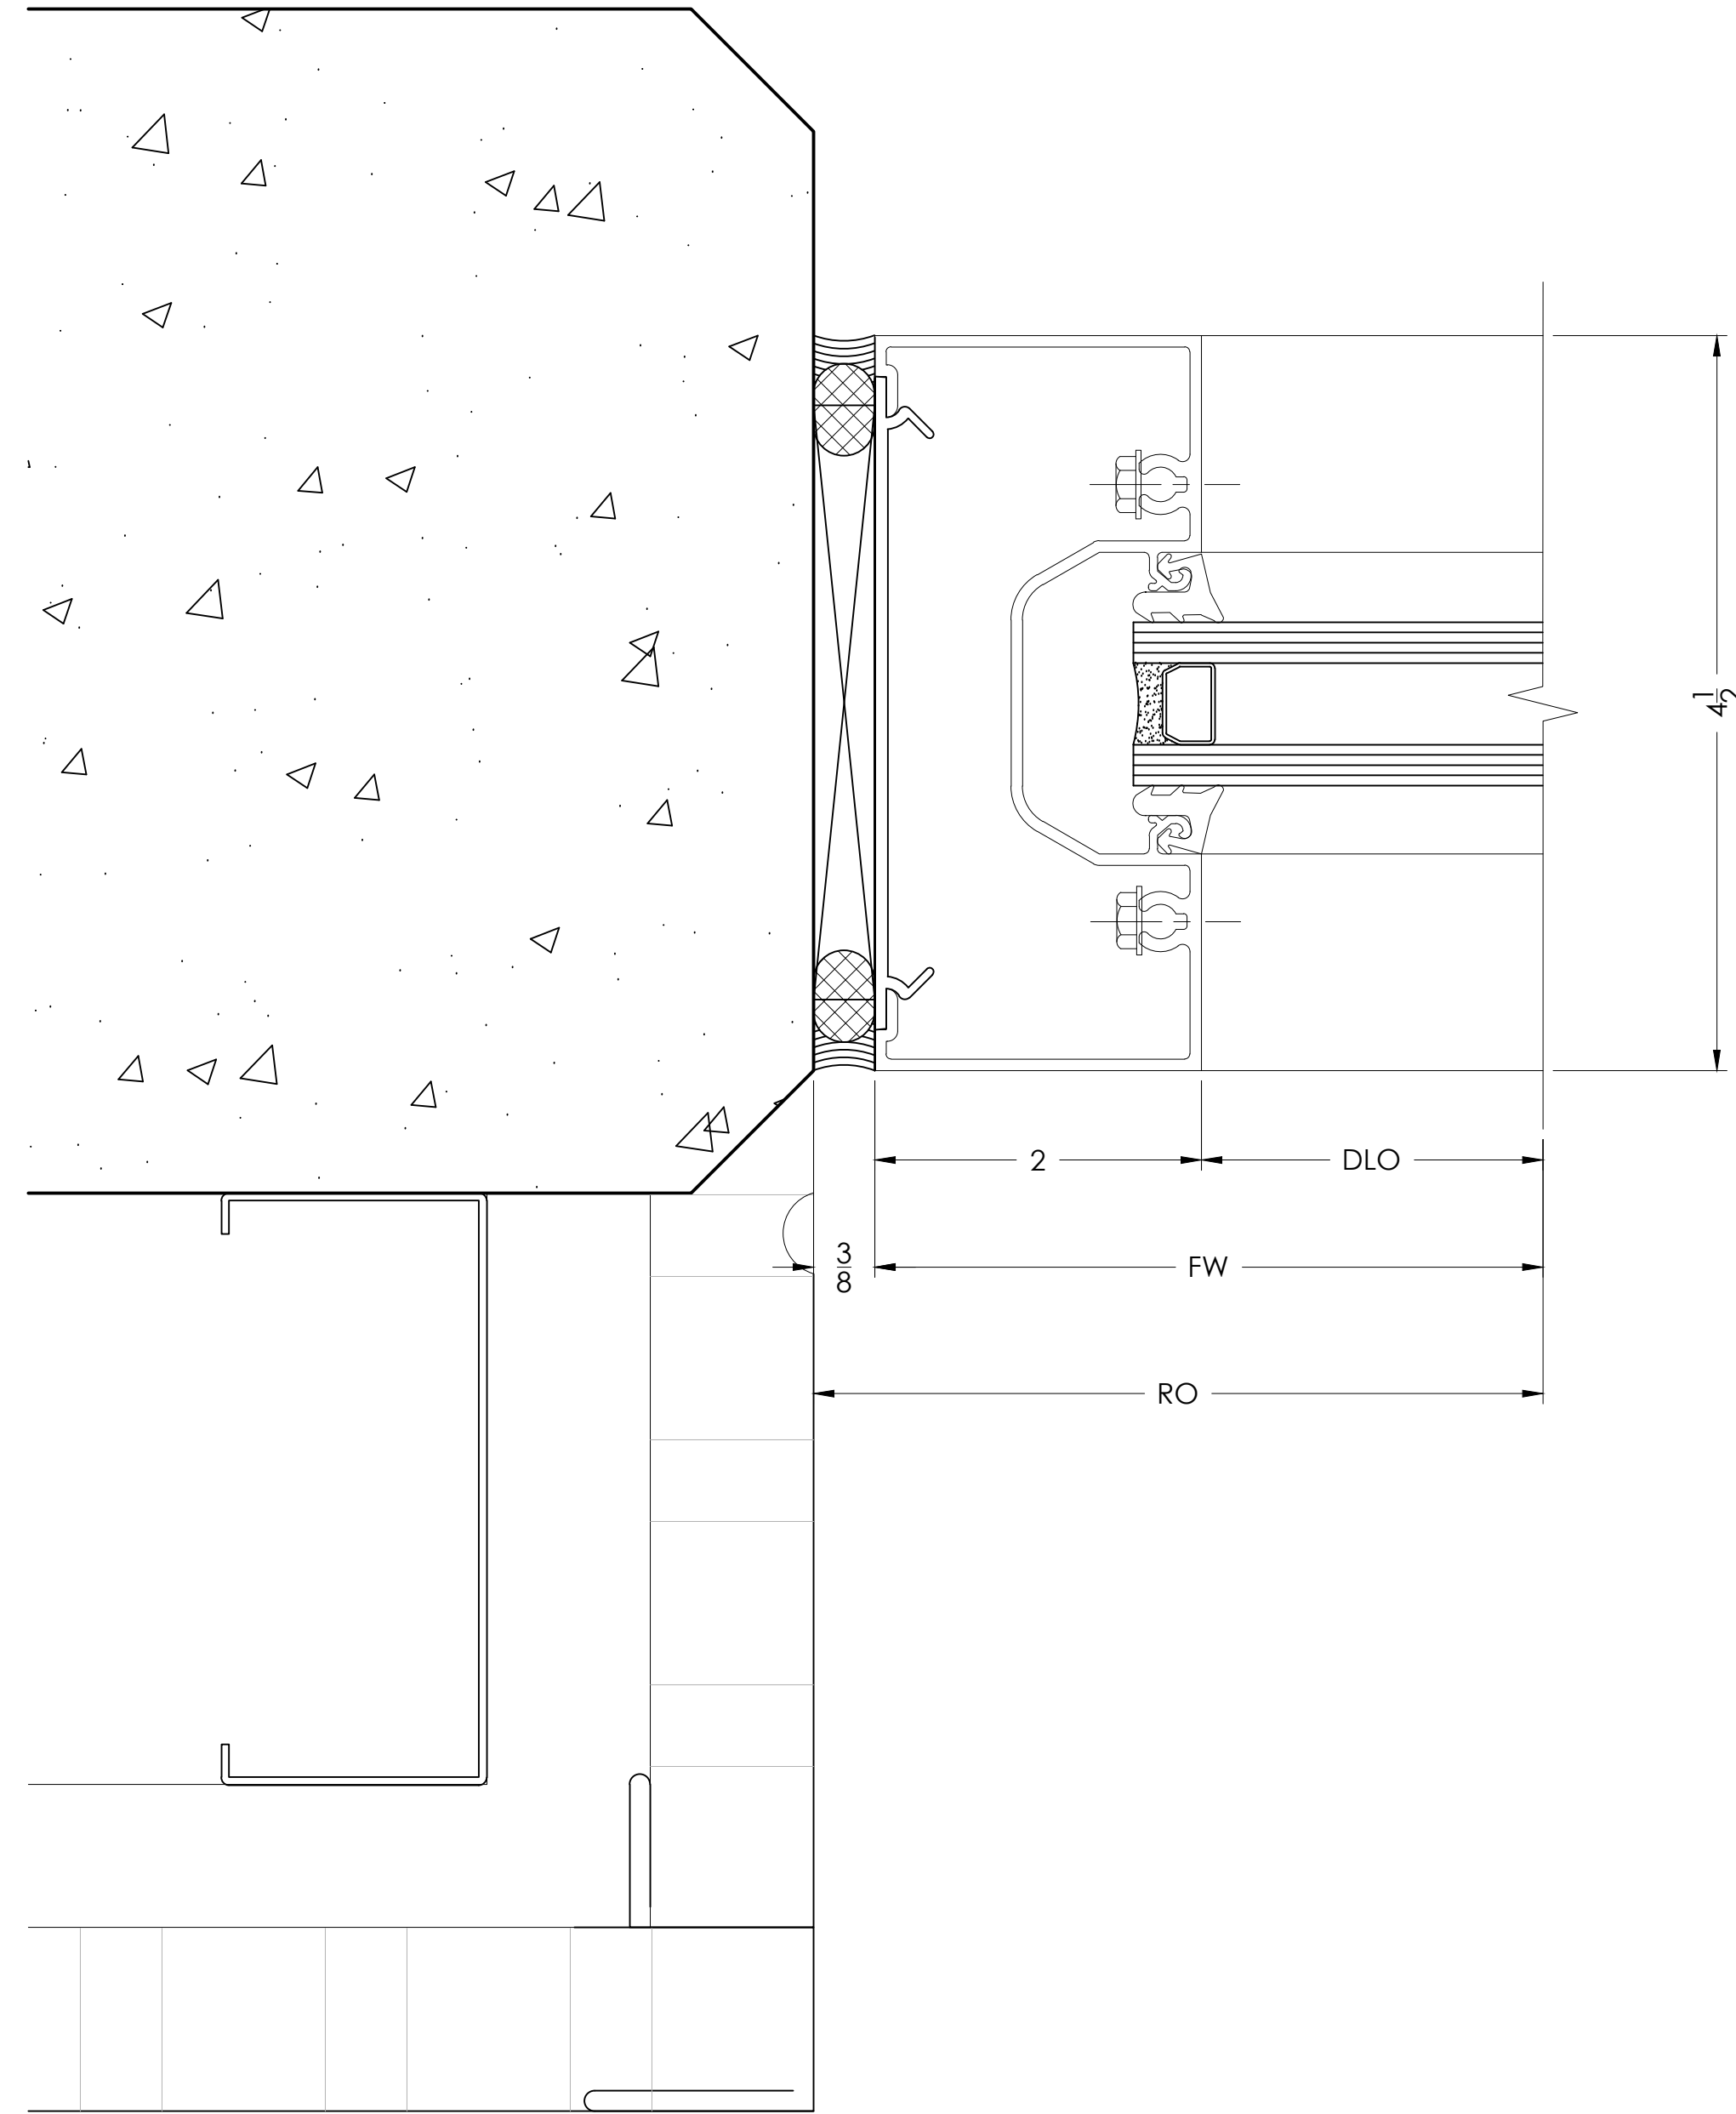

JAMB  
DETAIL

6

SCALE= FULL


ARCH. REF.: A1/A501

FG-3103 JAMB

FG-1133 GASKET

FS-8 #14 X 1" SPLINE SCREW

FG-2188 VINYL FILLER CAULK SUPPORT

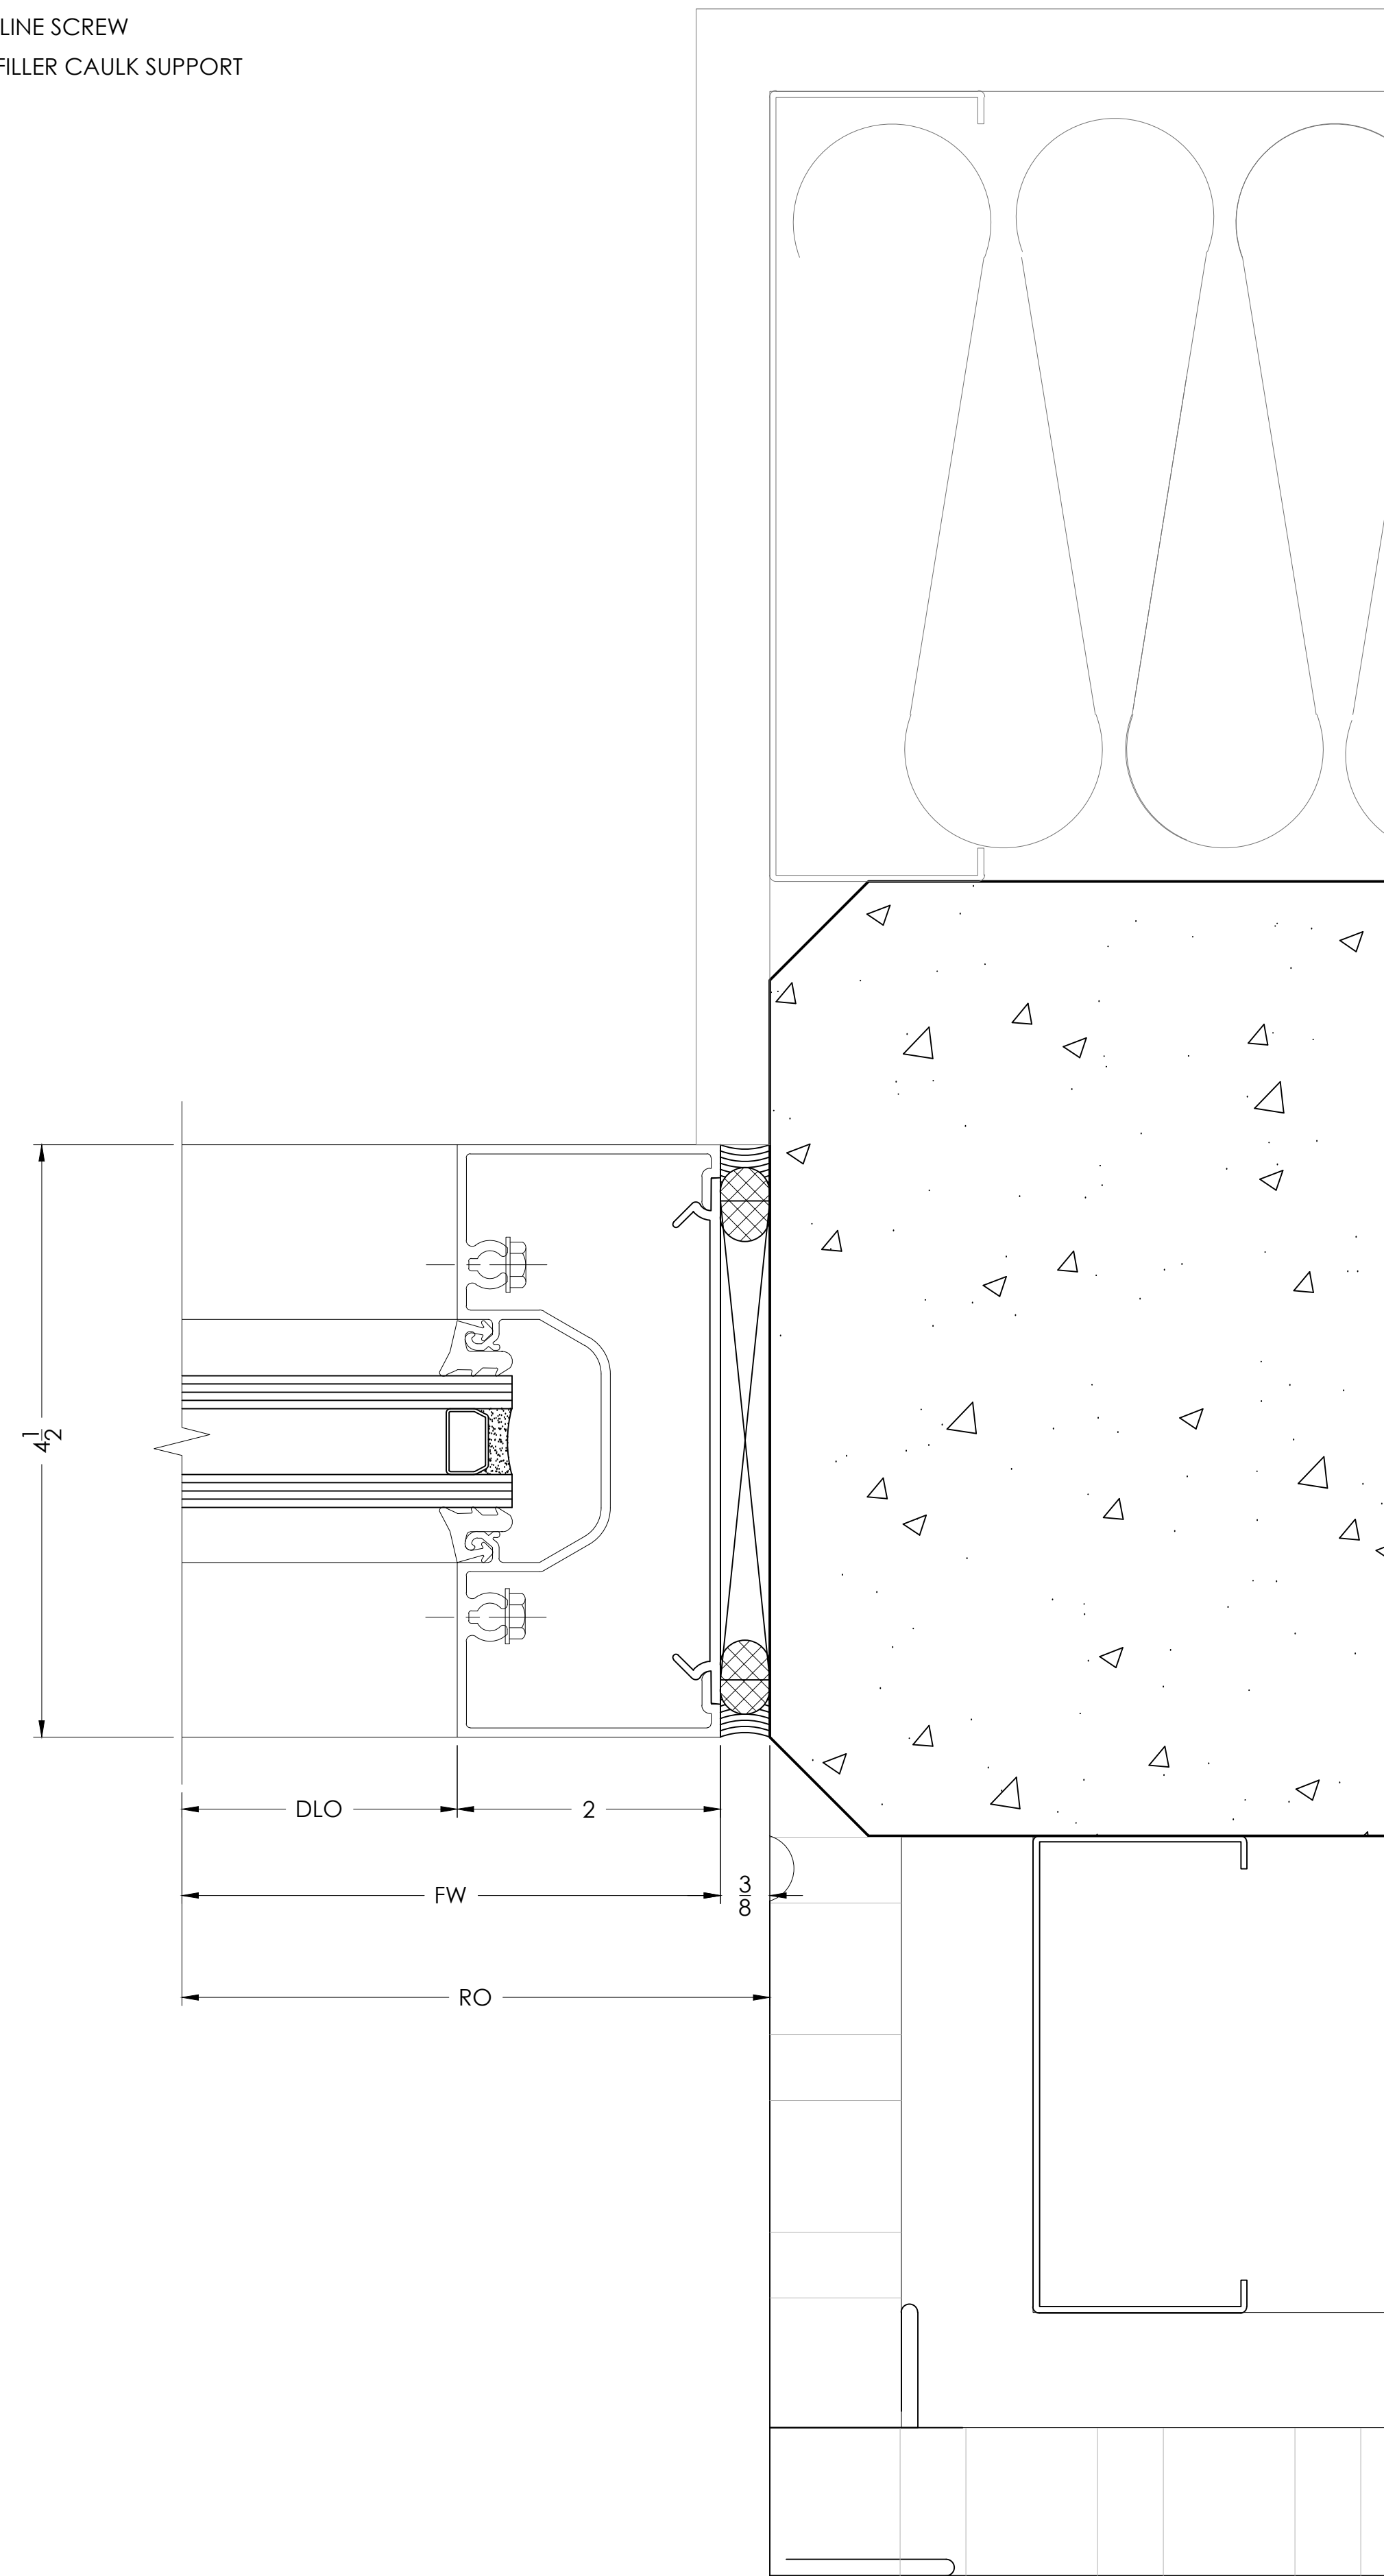

TYPICAL DETAIL NOTES:

- ADEQUATE SUPPORT MUST BE PROVIDED TO WITHSTAND LOADS IMPOSED BY WINDOW SYSTEM
- REFER TO INSTALLATION MANUAL FOR ADD'L INFO
- CAP-SEAL ALL FASTENERS IN GLAZING POCKETS



VISION DRAFTING, INC.  
ARCHITECTURAL DRAFTING & ENGINEERING  
TEL: (470) 406-8783  
RBRAMHAM@VISIONDRAFTING.NET  
WWW.VISIONDRAFTING.NET

BY	DATE	REVISION NO.	BY	DATE	REVISION NO.
1ST APPROVAL	01/06/2022	B.G.			

ARCHITECT/LOCATION

PROJECT NAME/LOCATION

SHOPS AT WOODSON RESERVE PKWY  
BUILDING A - 3917 WOODSON'S RESERVE PKWY - SPRING, TX 77386  
BUILDING B - 3921 WOODSON'S RESERVE PKWY - SPRING, TX 77386

SCALE:

1:1

SHEET NO.

402


90° OUTSIDE CORNER

DETAIL

7

SCALE= FULL

ARCH. REF.: NONE

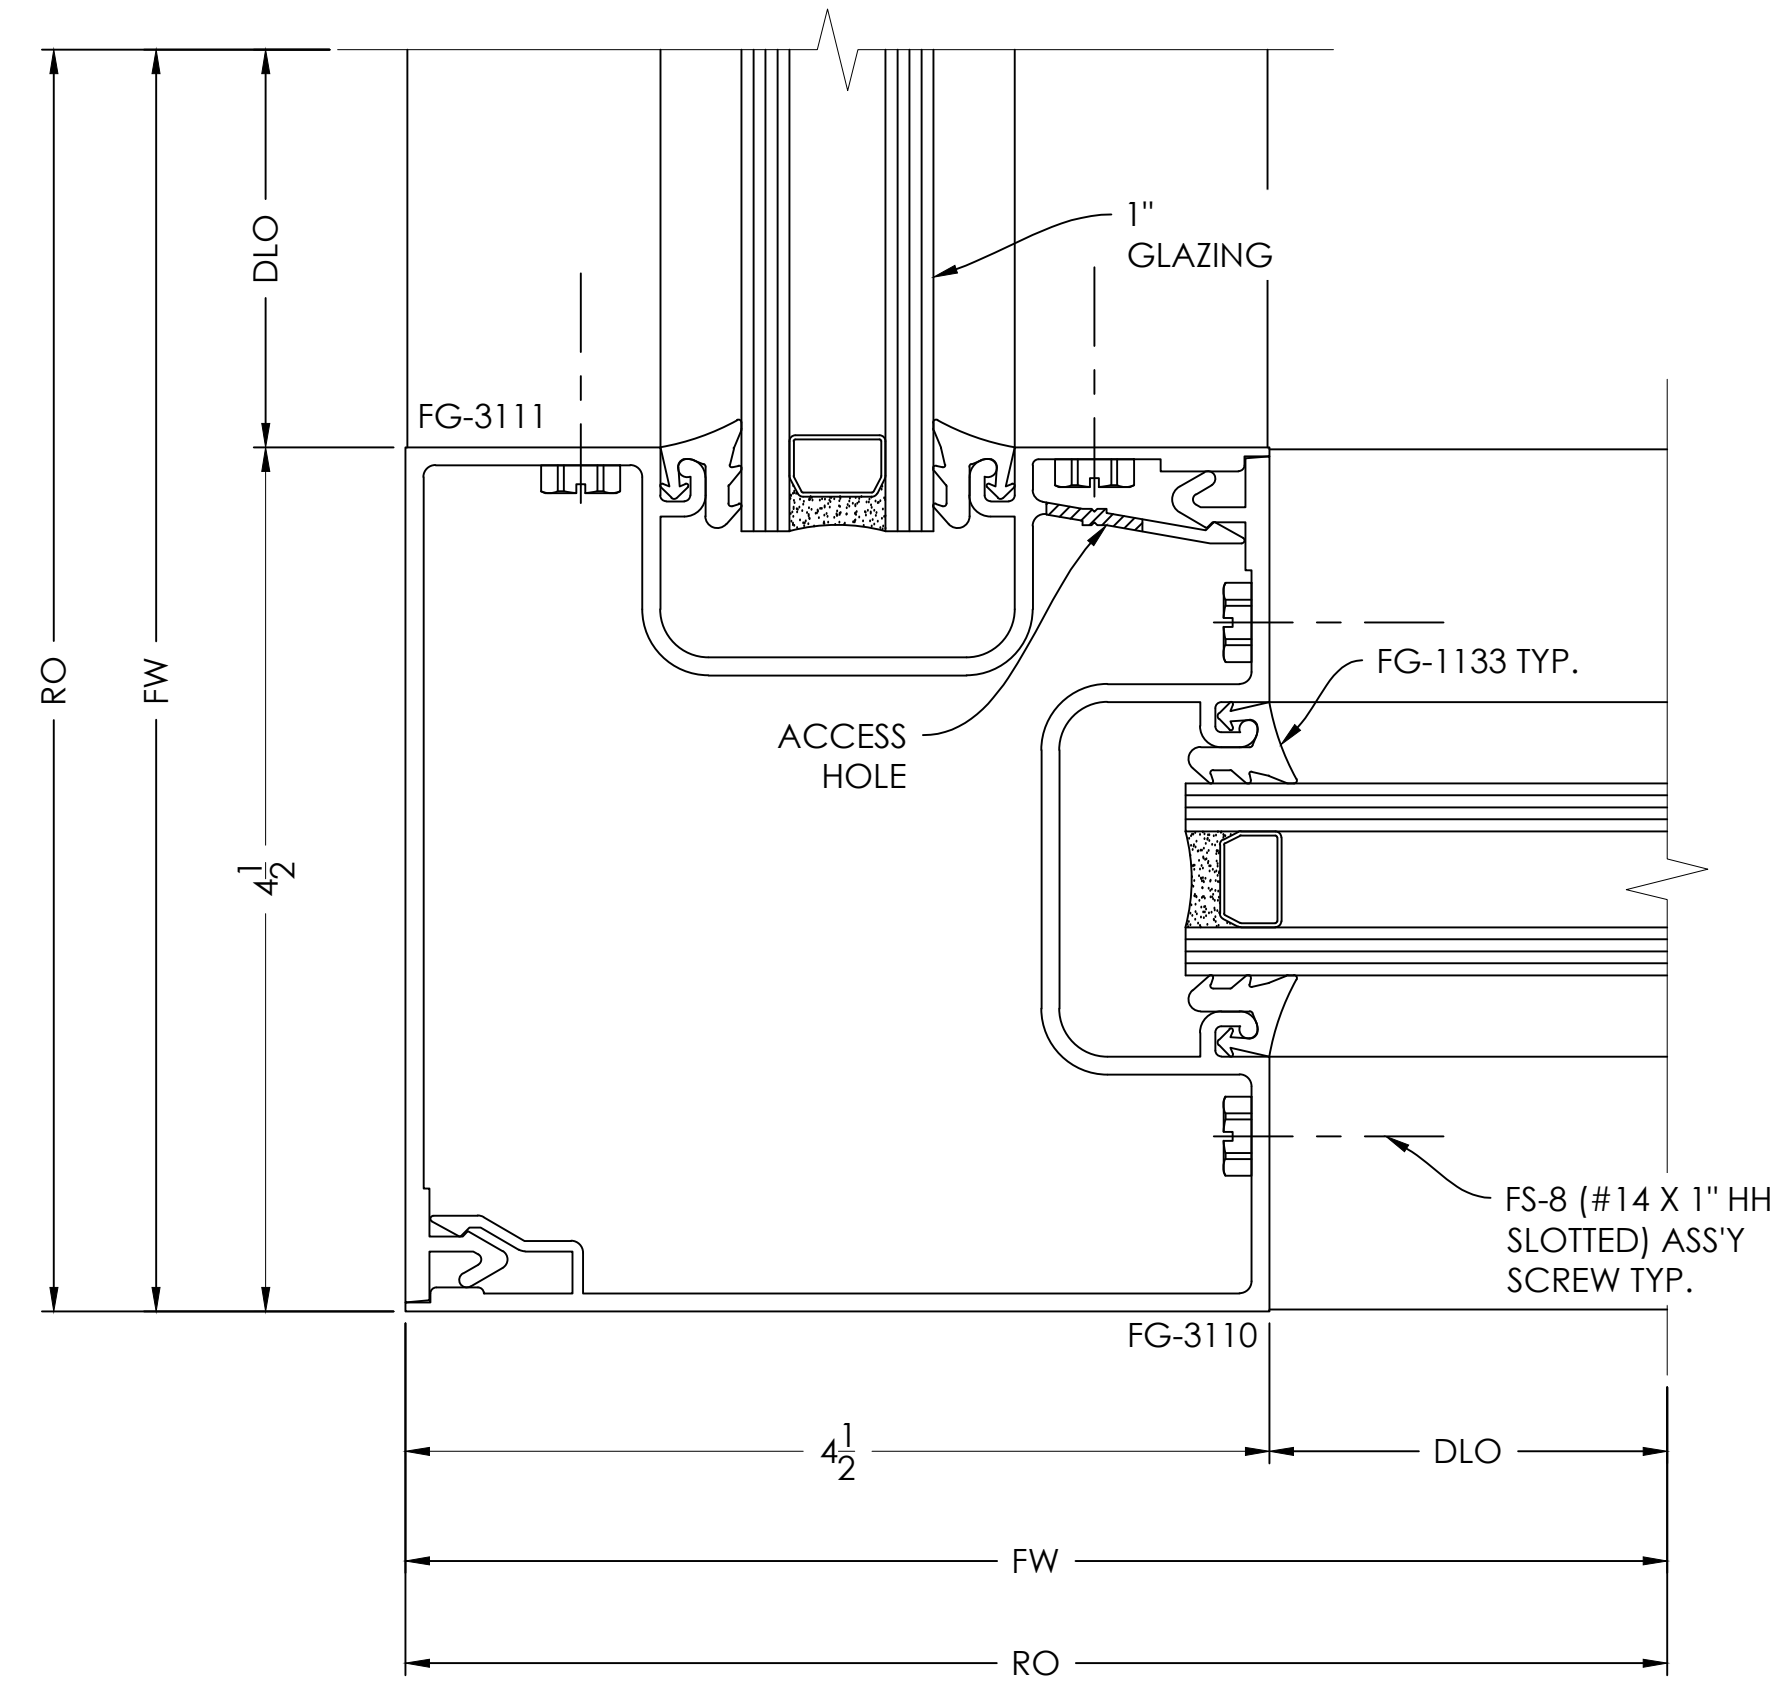

DOOR JAMB


DETAIL

9

SCALE= FULL

ARCH. REF.: NONE

- TYPICAL DETAIL NOTES:
- ADEQUATE SUPPORT MUST BE PROVIDED TO WITHSTAND LOADS IMPOSED BY WINDOW SYSTEM
  - REFER TO INSTALLATION MANUAL FOR ADD'L INFO
  - CAP-SEAL ALL FASTENERS IN GLAZING POCKETS

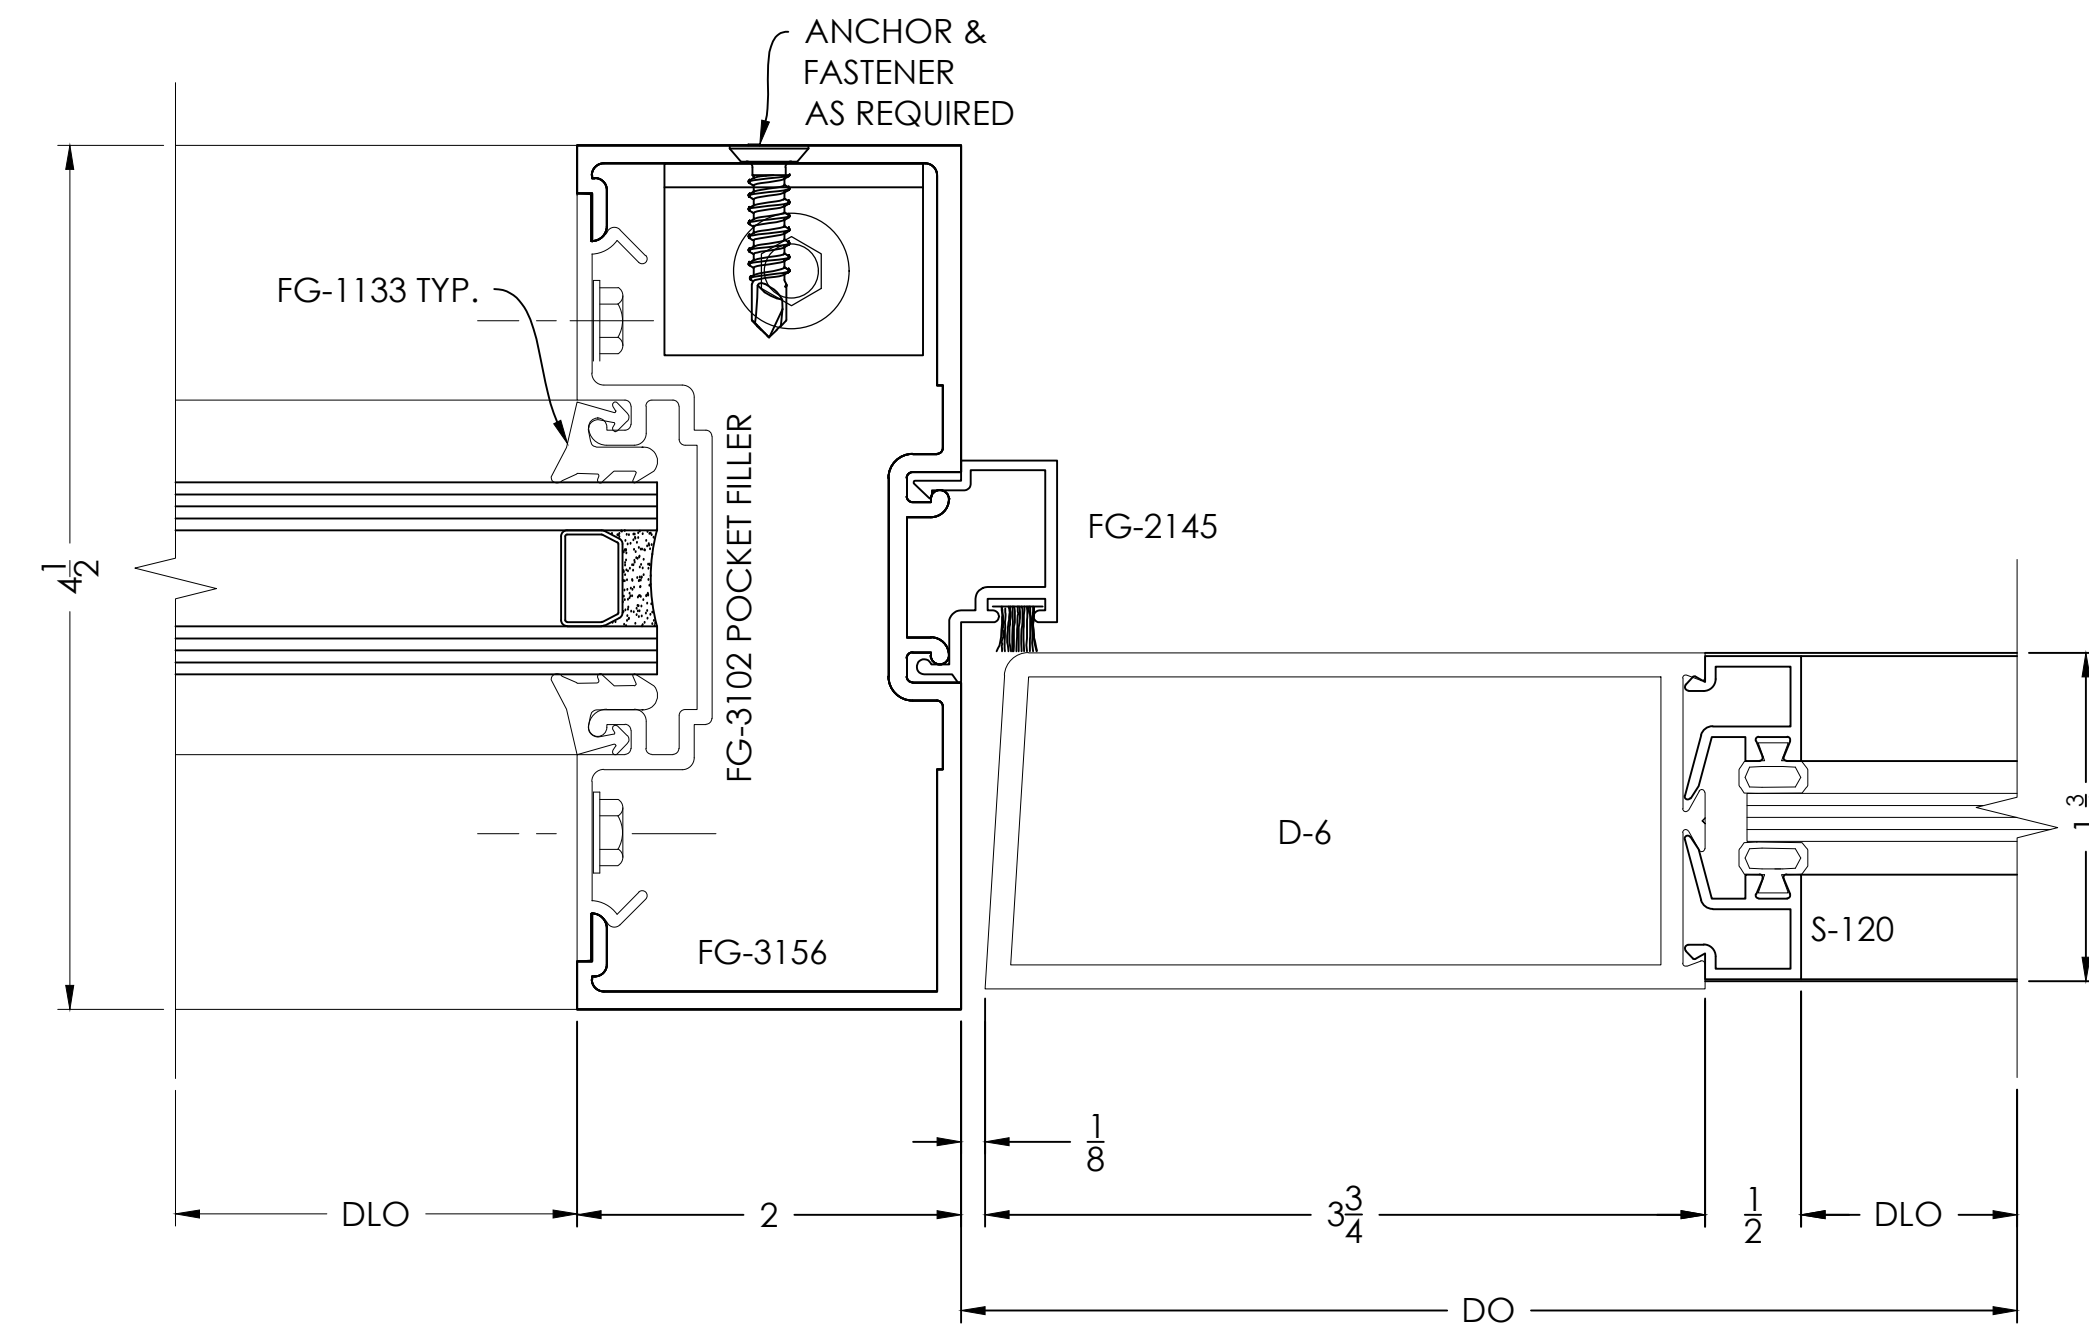


OBE Std Surface Closer  
DOOR HEADER / TOP RAIL

DETAIL

8

SCALE= FULL

ARCH. REF.: NONE

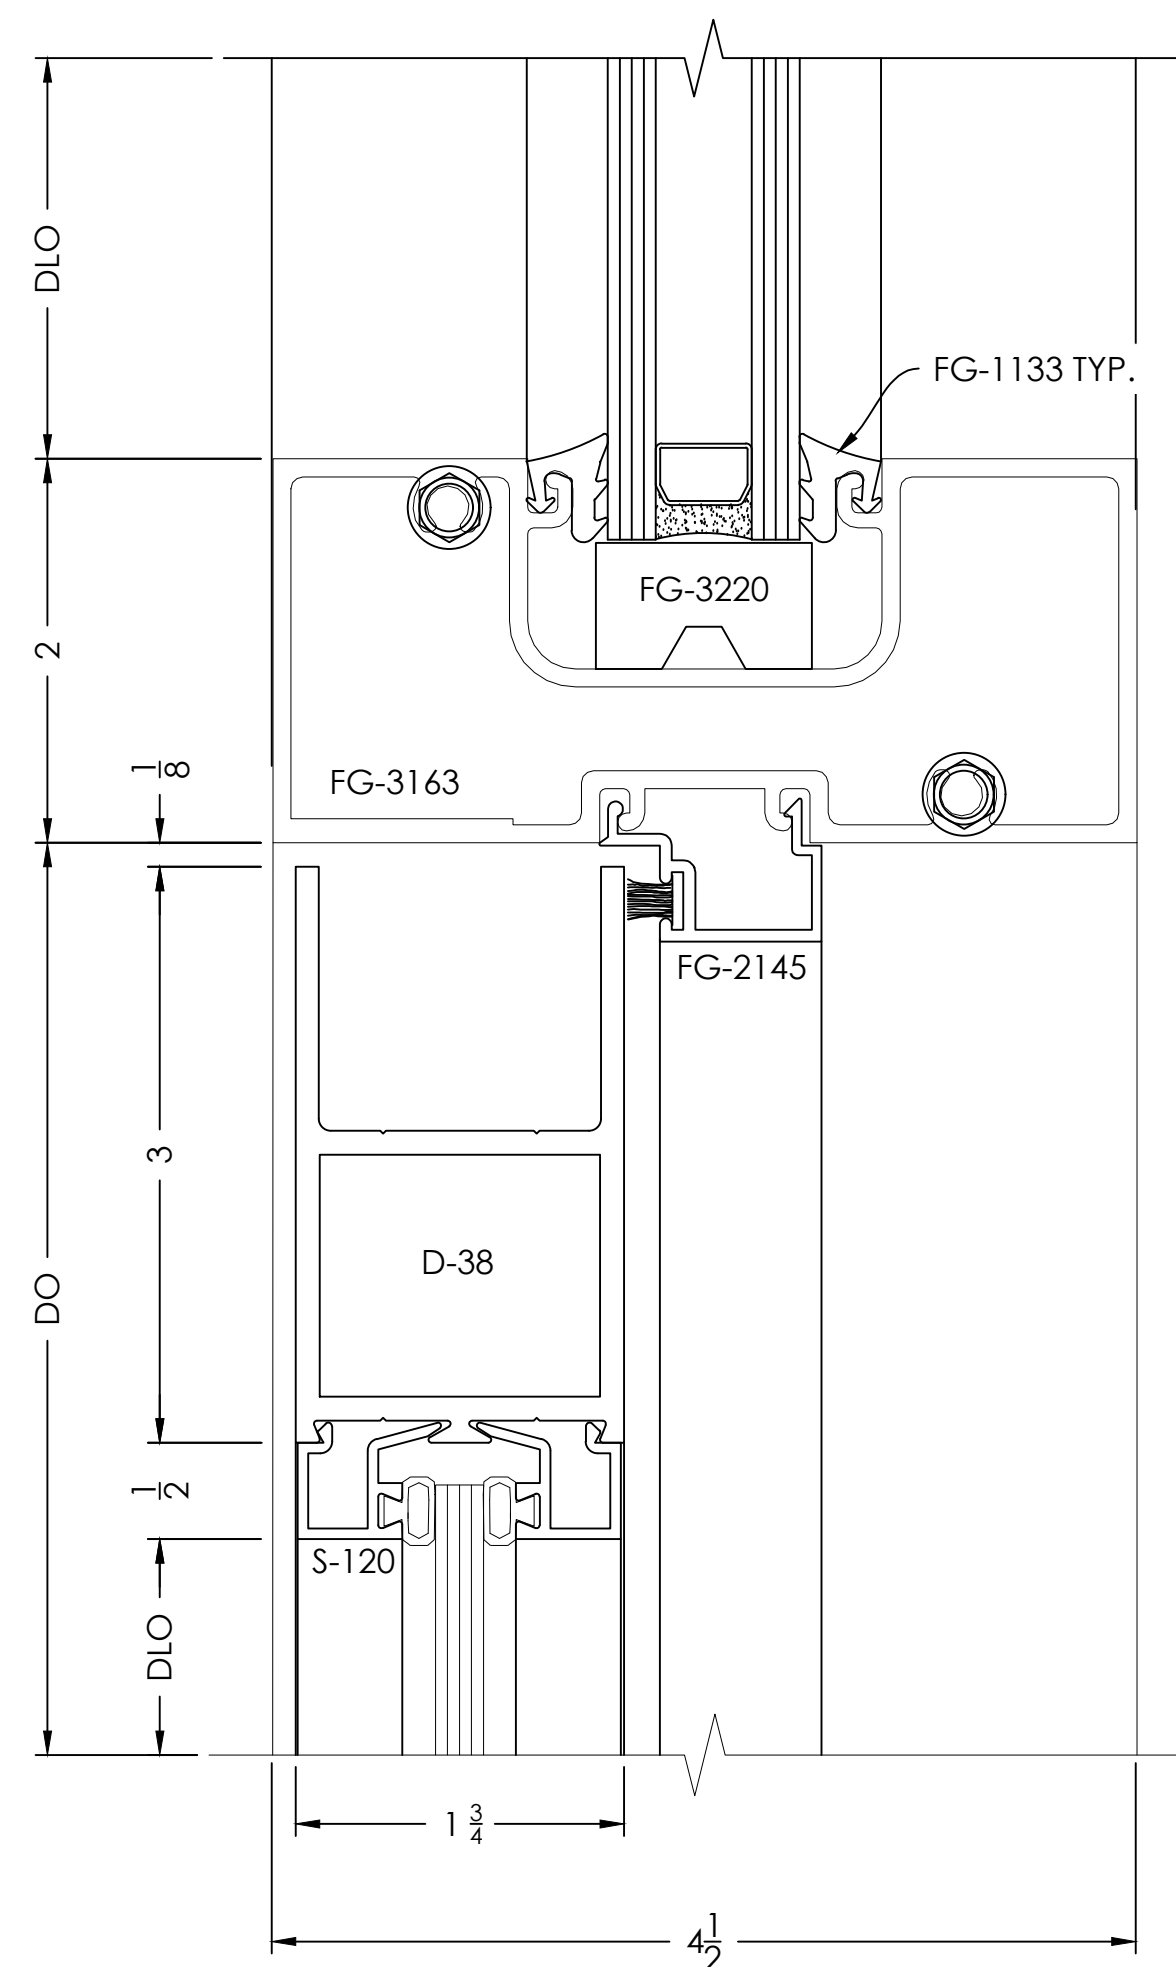


DOOR JAMB @ TRANSOM AREA

DETAIL

10

SCALE= FULL

ARCH. REF.: NONE

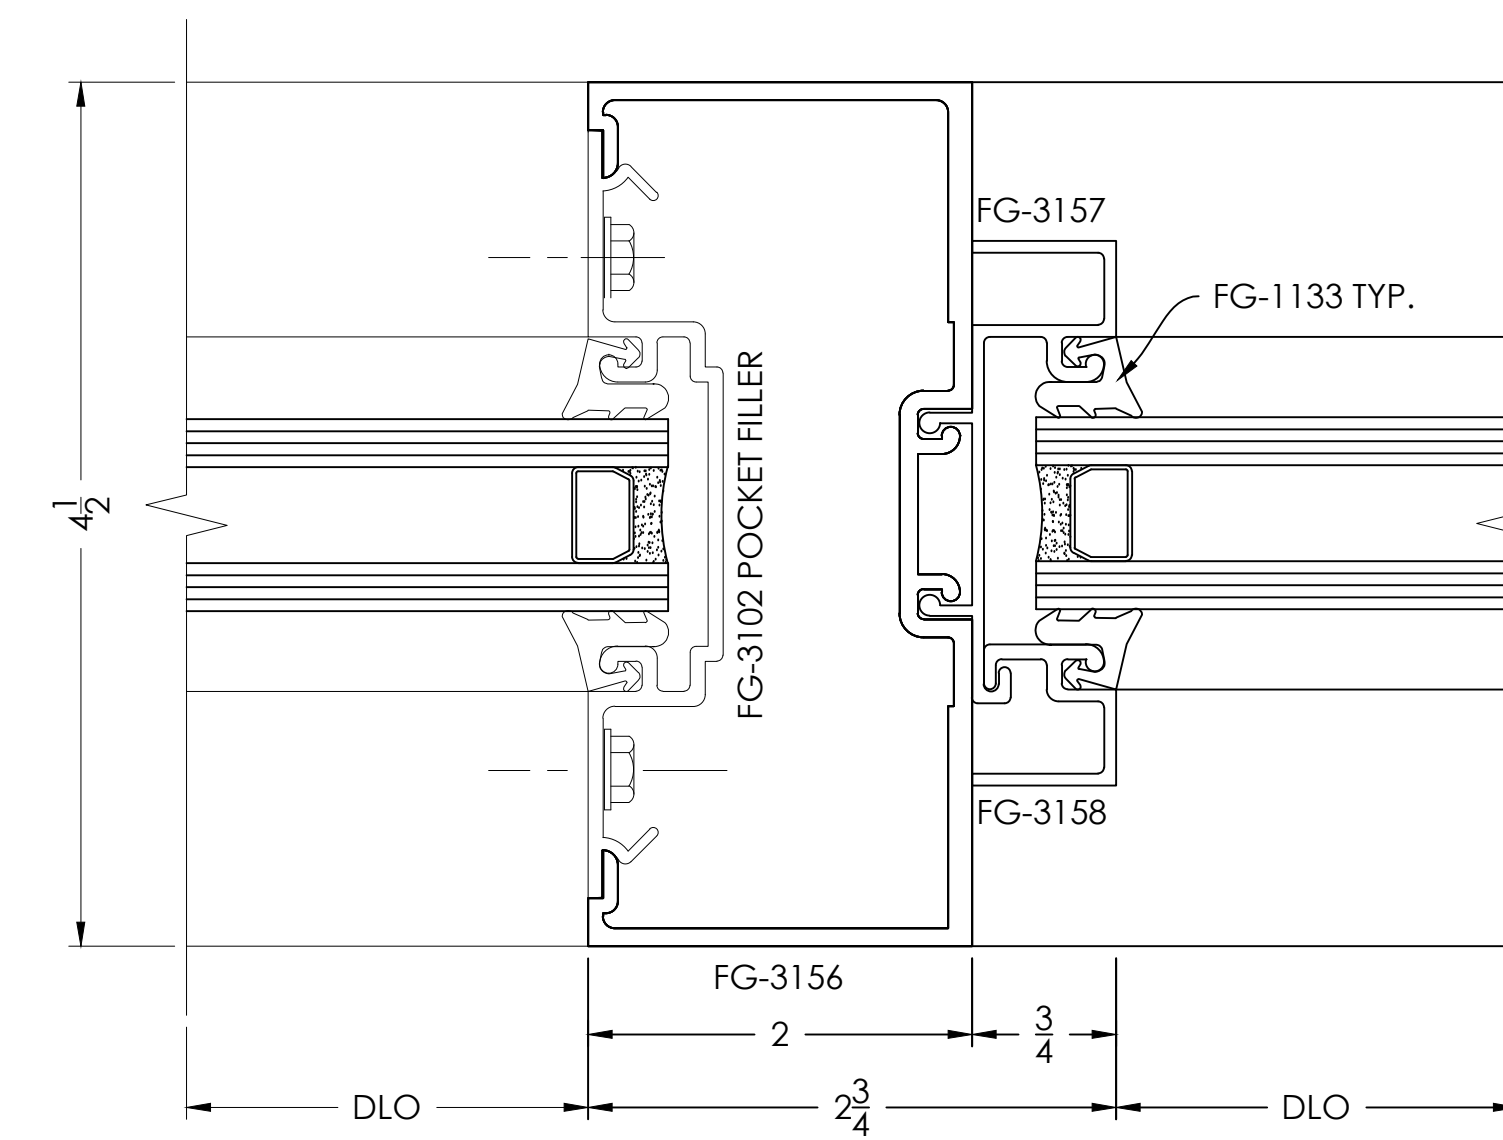

BY	DATE	REVISION NO.	BY	DATE	REVISION NO.
PRINTS ISSUED FOR	1ST APPROVAL				

PROJECT NAME/LOCATION  
**SHOPS AT WOODSON RESERVE PKWY**  
 BUILDING A - 3917 WOODSON'S RESERVE PKWY - SPRING, TX 77386  
 BUILDING B - 3921 WOODSON'S RESERVE PKWY - SPRING, TX 77386

SCALE: 1:1  
 SHEET NO. 403


BOTTOM RAIL / THRESHOLD

DETAIL

11

SCALE= FULL

ARCH. REF.: NONE

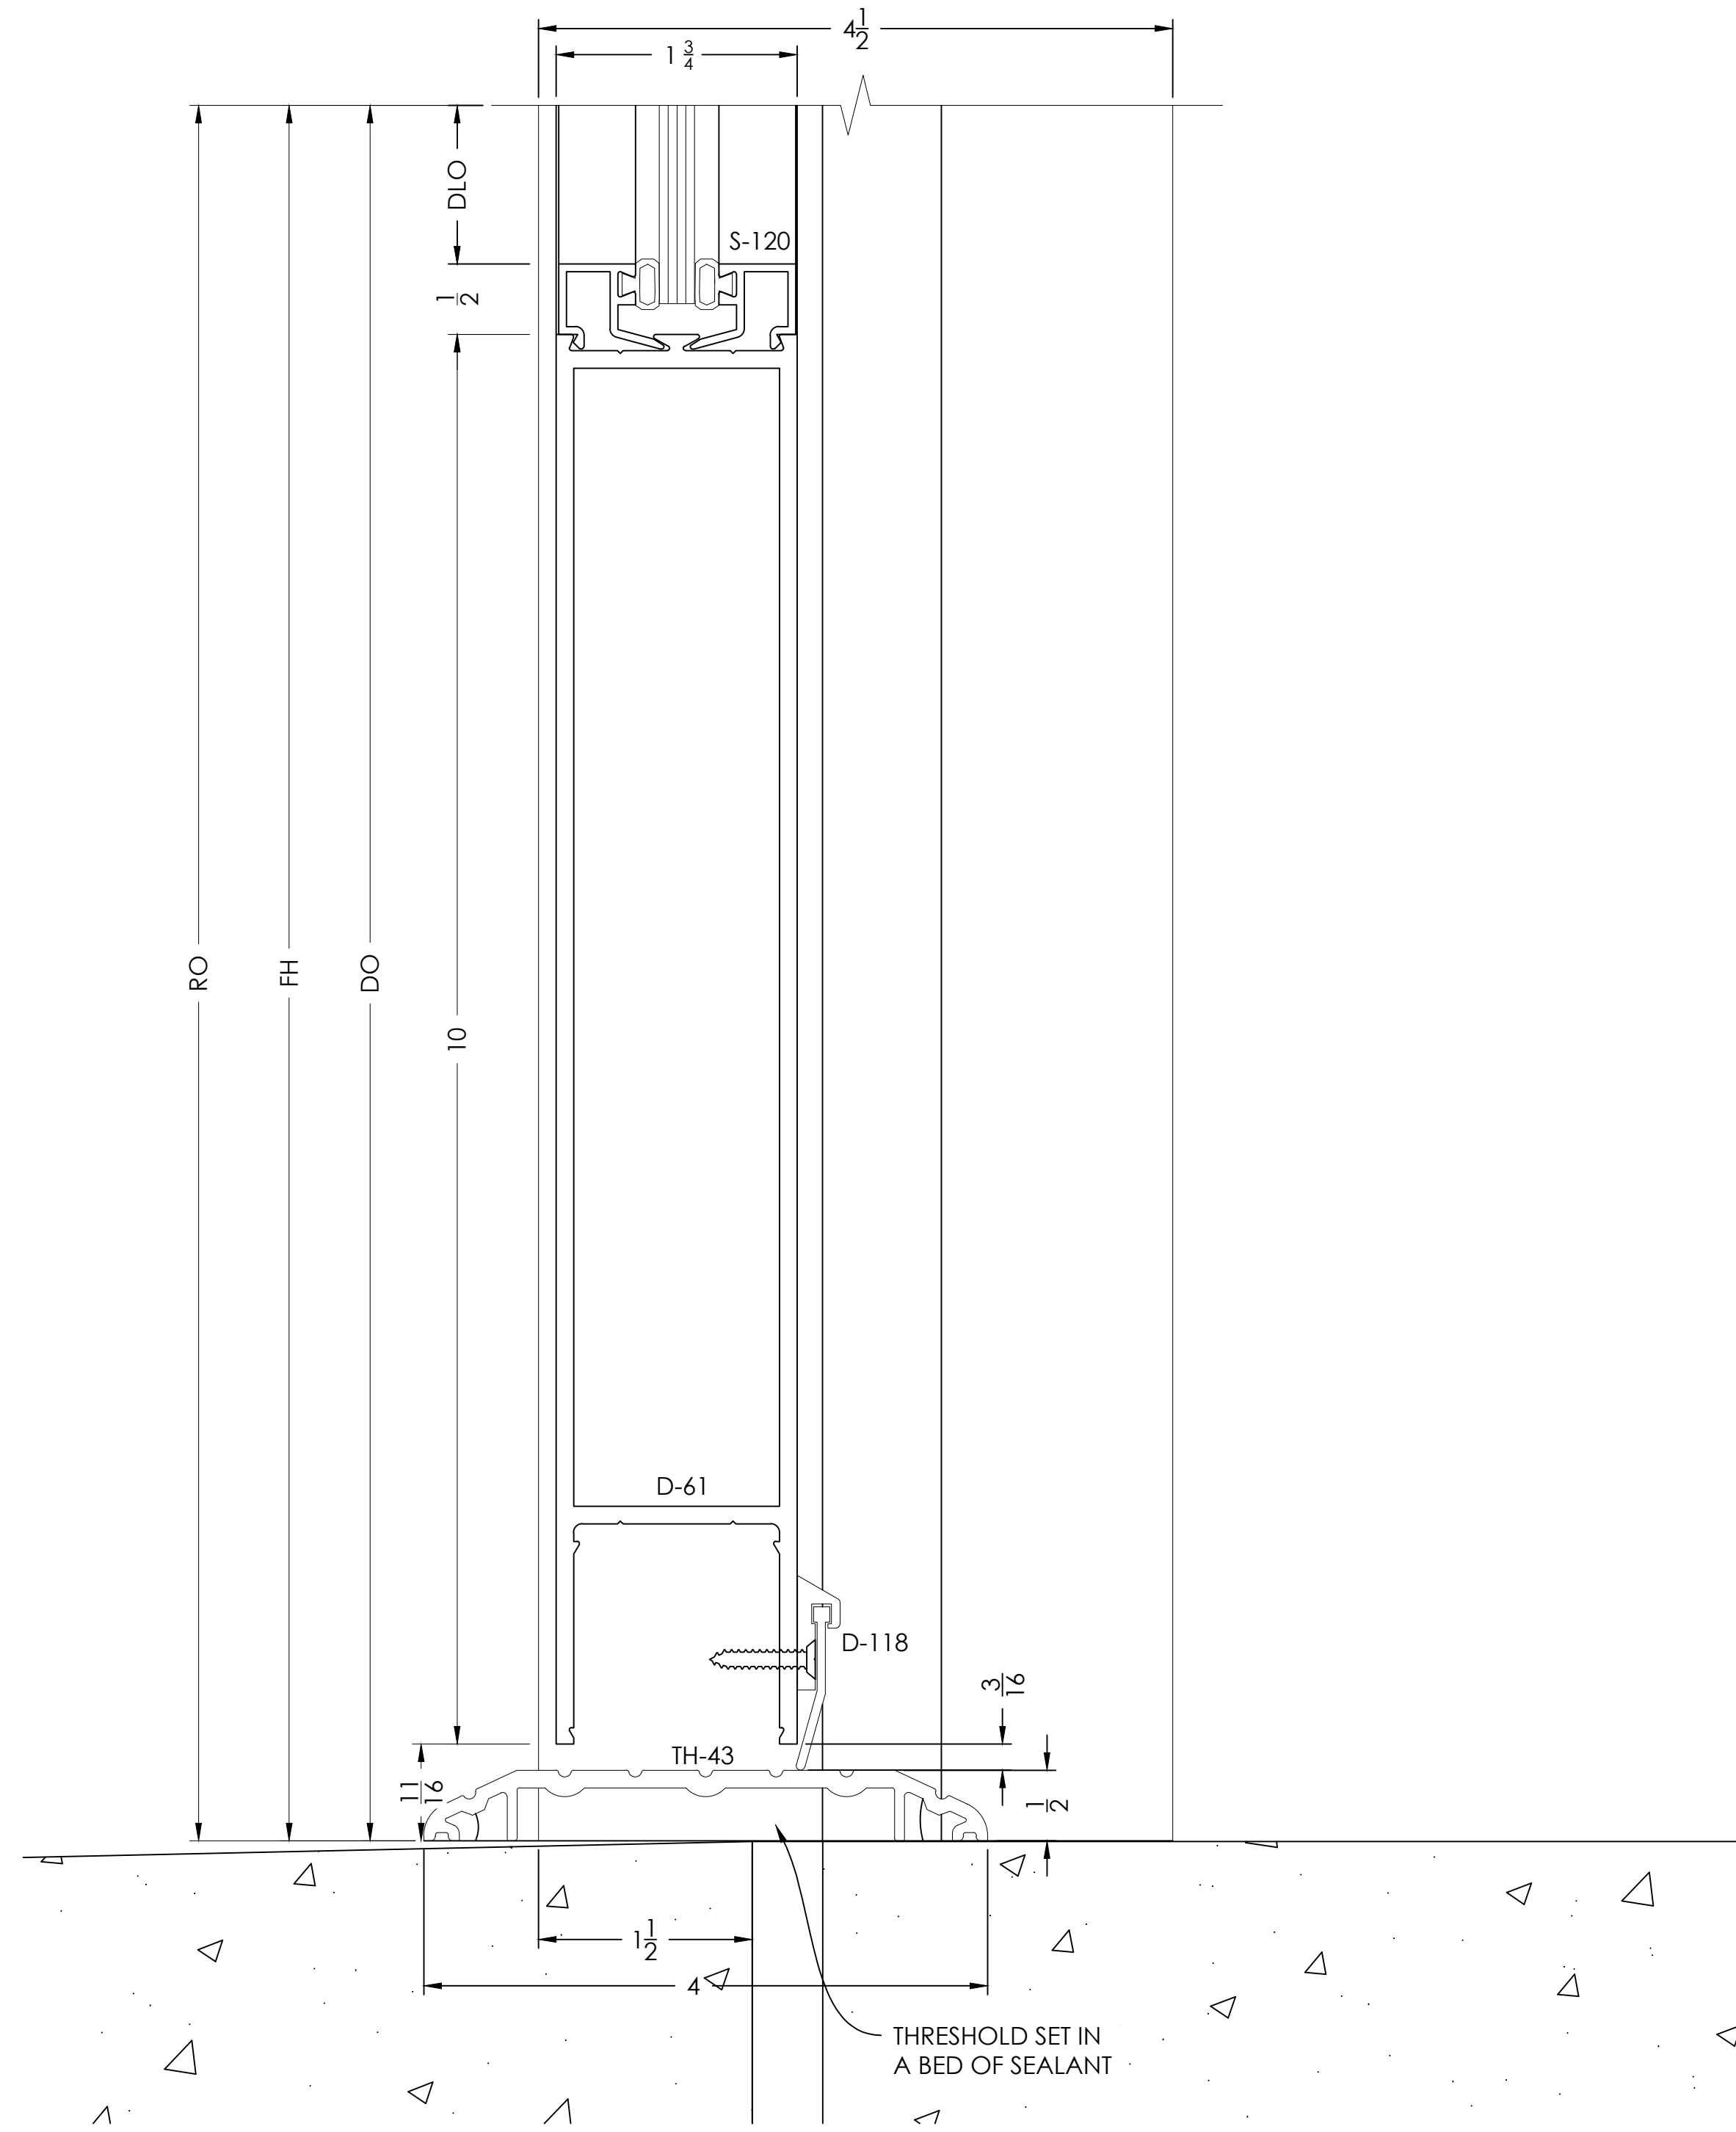

JAMB

DETAIL

12

SCALE= FULL

ARCH. REF.: A3/A501

FG-3103 JAMB


FG-1133 GASKET

FS-8 #14 X 1" SPLINE SCREW

FG-2188 VINYL FILLER CAULK SUPPORT

TYPICAL DETAIL NOTES:

- ADEQUATE SUPPORT MUST BE PROVIDED TO WITHSTAND LOADS IMPOSED BY WINDOW SYSTEM
- REFER TO INSTALLATION MANUAL FOR ADD'L INFO
- CAP-SEAL ALL FASTENERS IN GLAZING POCKETS

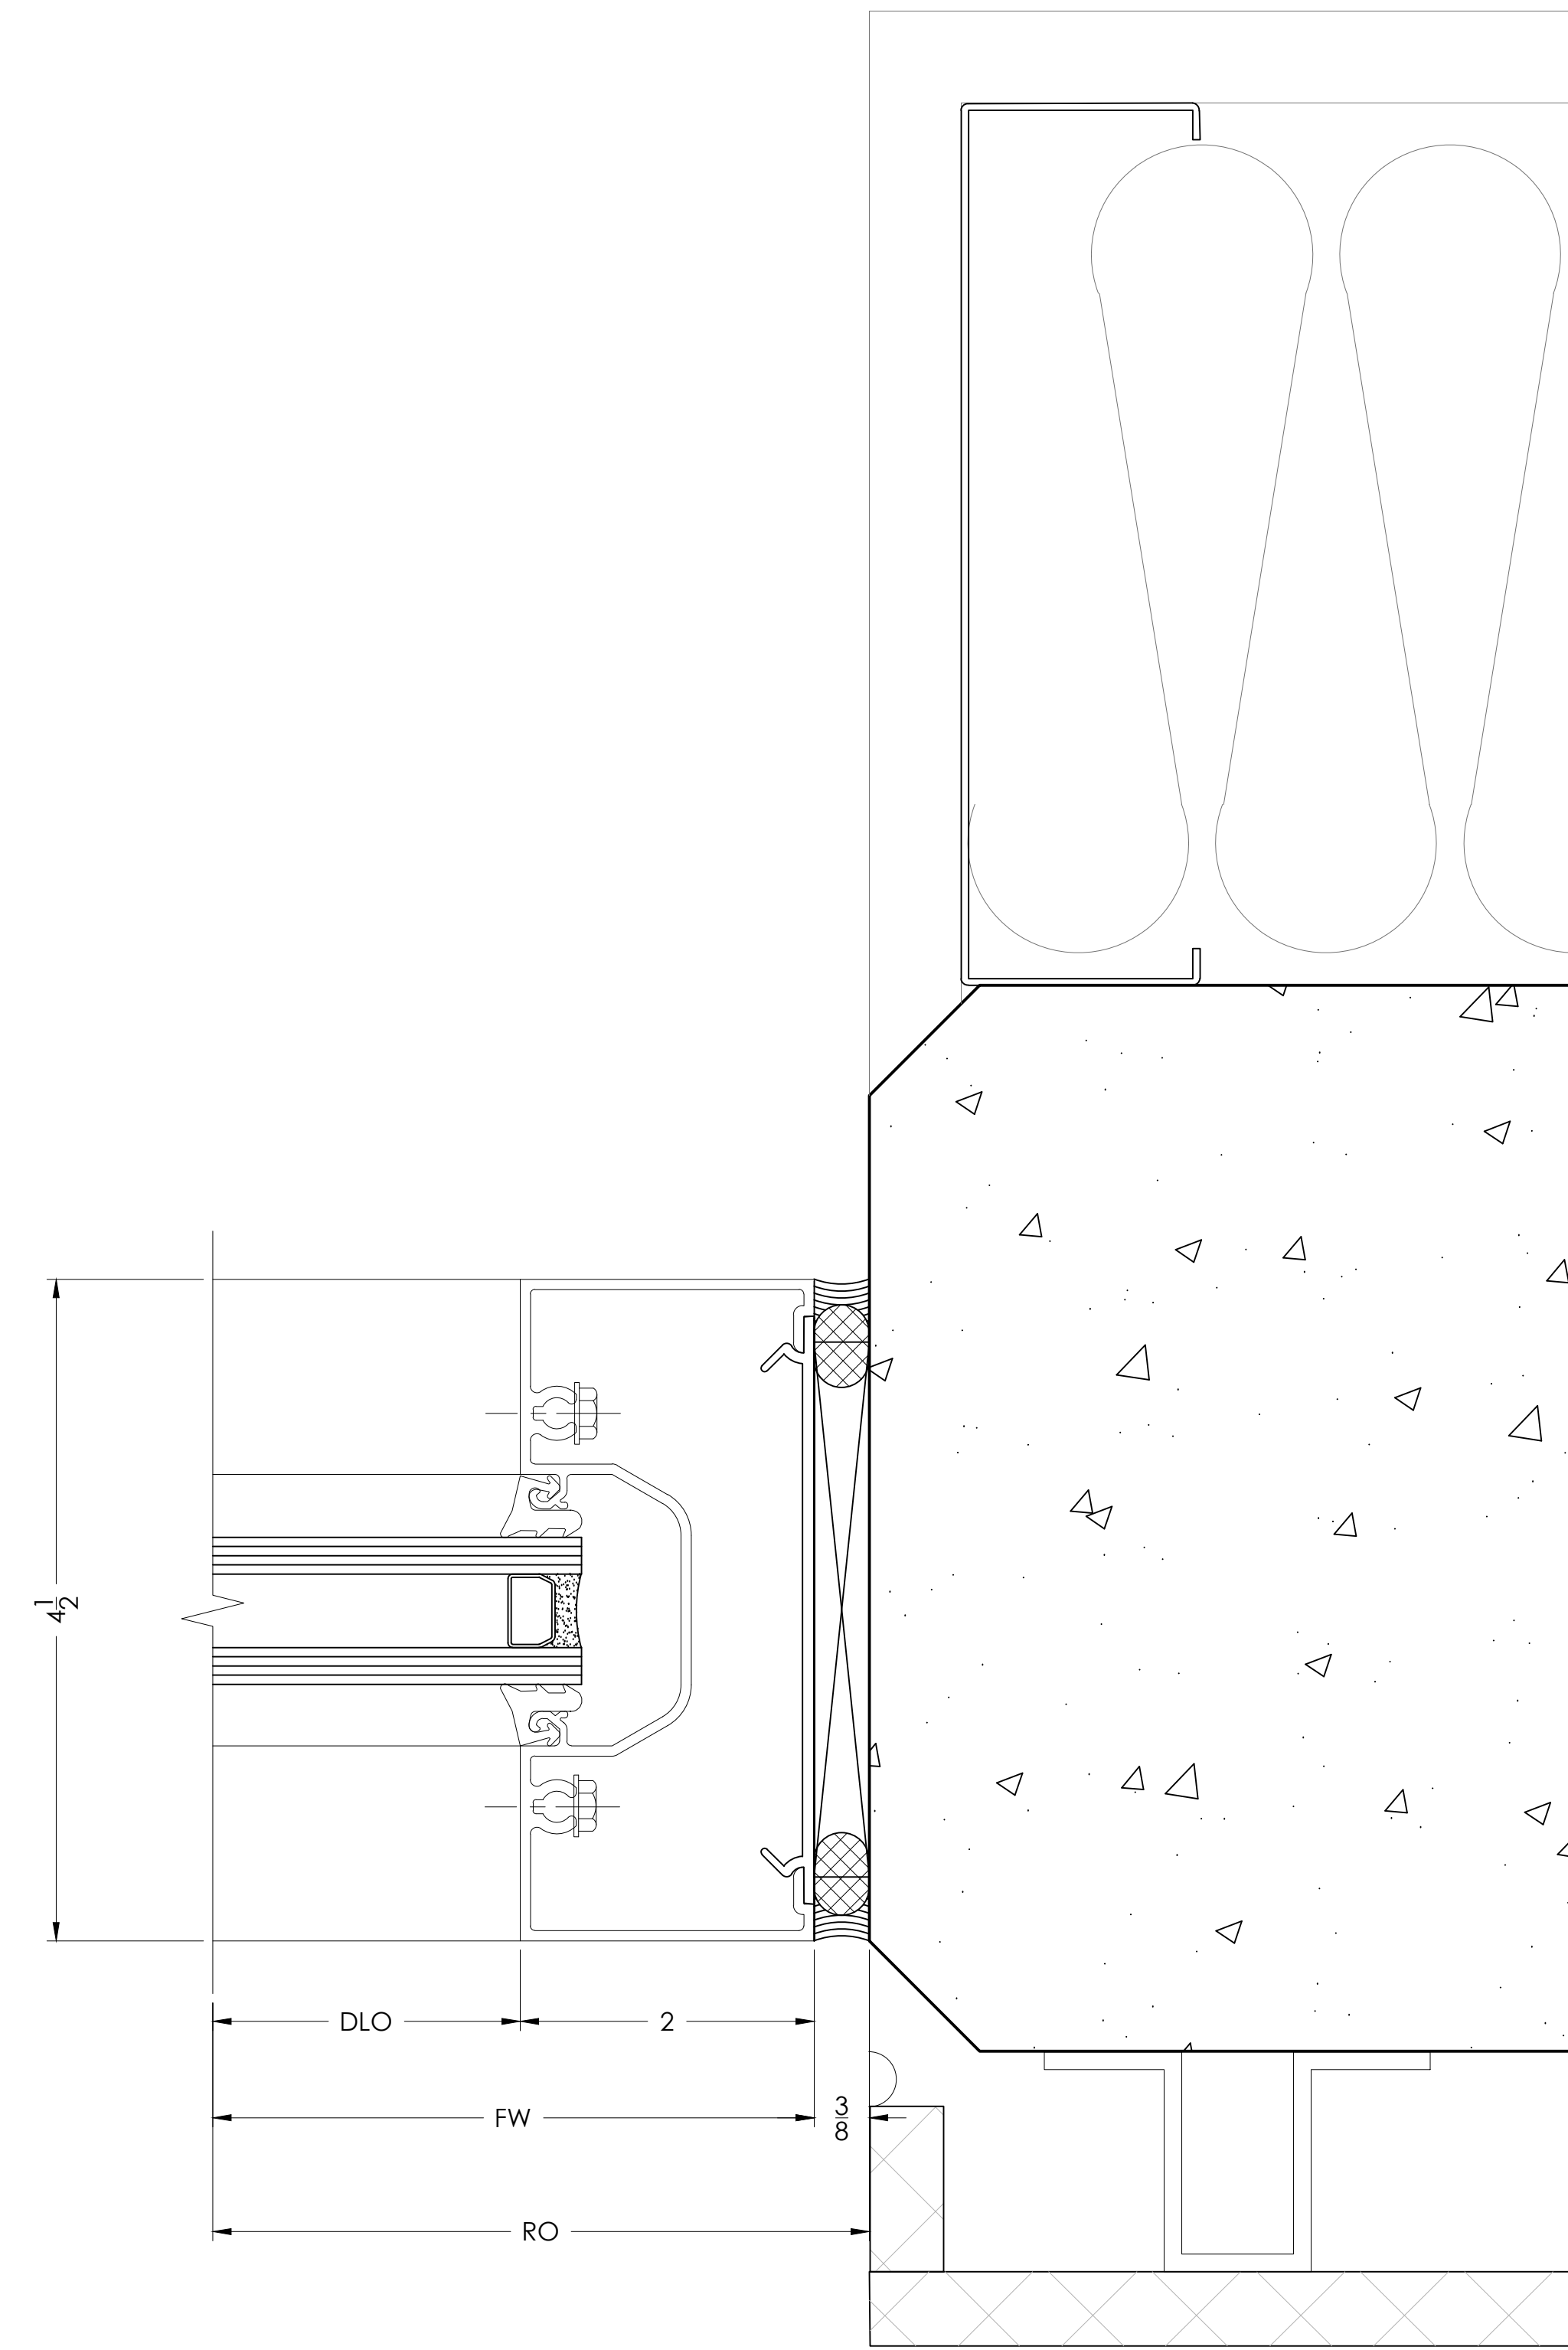

VISION DRAFTING, INC.  
 TEL: (470) 406-9783  
 RBRHAM@VISIONDRAFTING.NET  
 WWW.VISIONDRAFTING.NET

PRINTS ISSUED FOR	DATE	BY	REVISION NO.
1ST APPROVAL	01/06/2022	B.G.	

ARCHITECT/LOCATION

SHOPS AT WOODSON RESERVE PKWY  
 BUILDING A - 3917 WOODSON'S RESERVE PKWY - SPRING, TX 77386  
 BUILDING B - 3921 WOODSON'S RESERVE PKWY - SPRING, TX 77386

PROJECT NAME/LOCATION

SCALE: 1:1

SHEET NO.

HEADER

DETAIL

13


SCALE= FULL

ARCH. REF.: C4/A511

FG-3103 HEAD

FG-1133 GASKET

FG-2122 ALUM FILLER 4" LG AT ANCHORS  
FG-2188 VINYL FILLER CAULK SUPPORT  
RUNS BETWEEN ALUM FILLER (OPTIONAL)

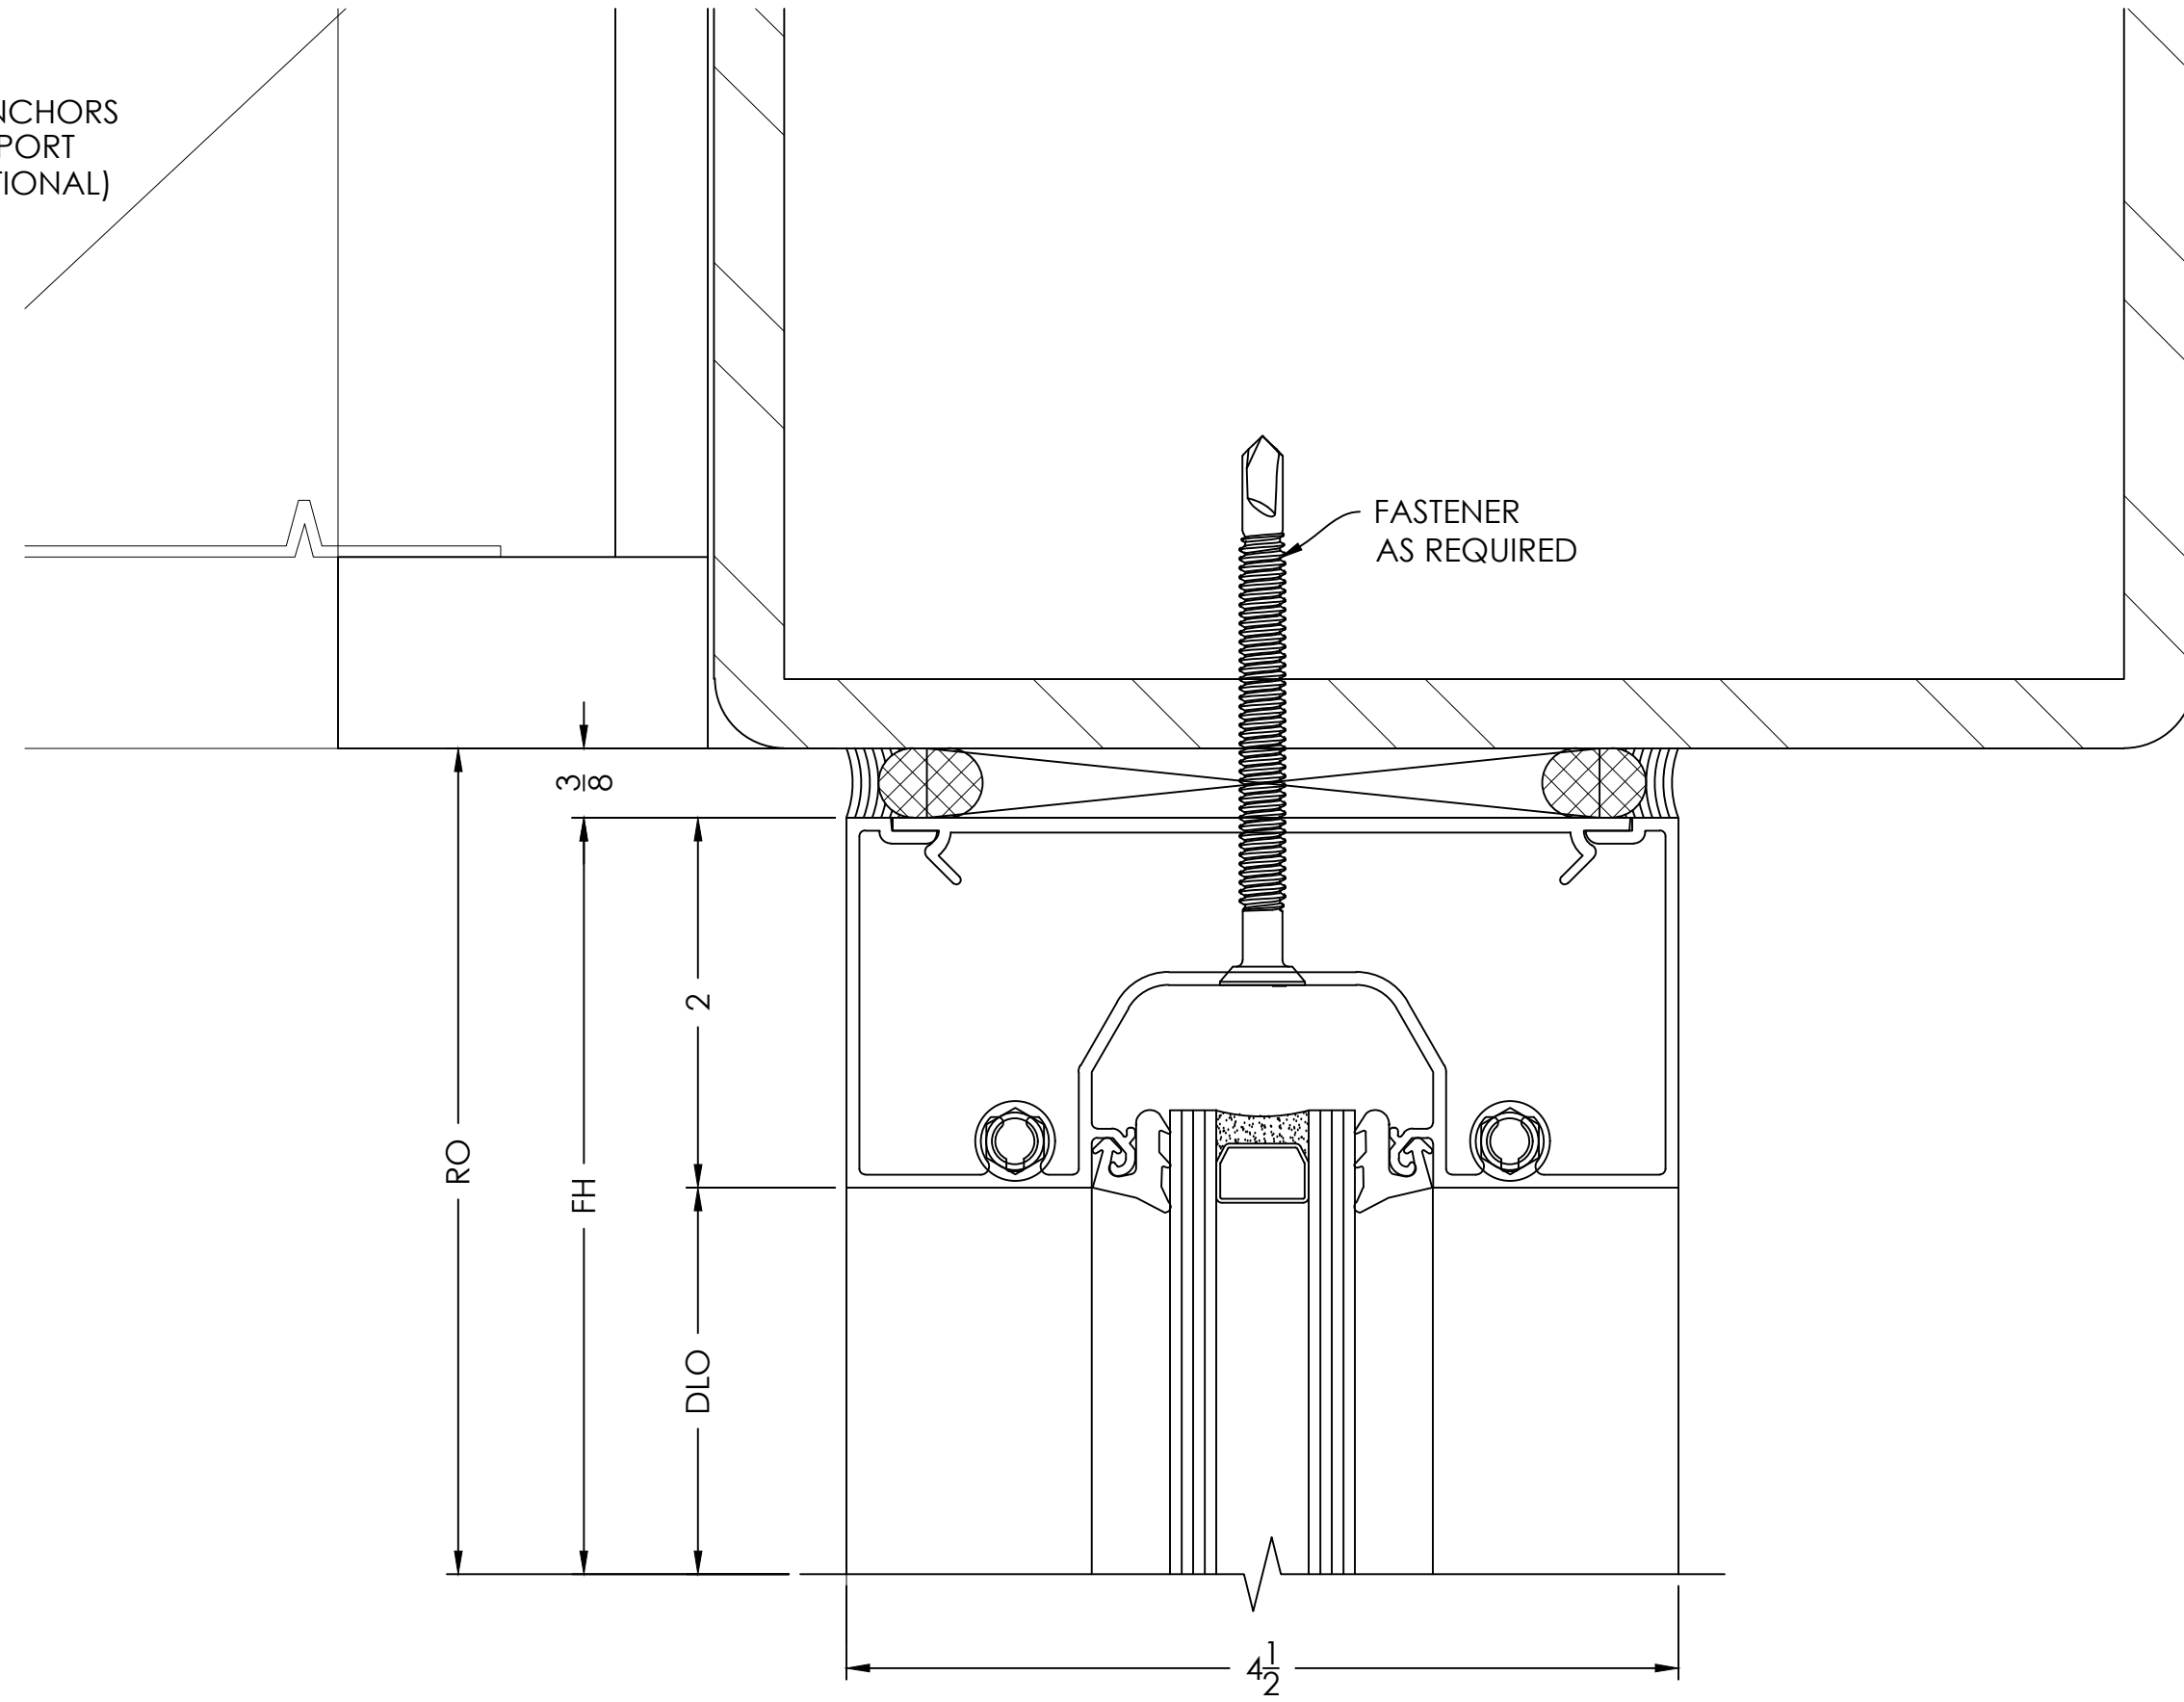

SILL / HEADER

DETAIL



15

SCALE= FULL

ARCH. REF.: D4/A511

TYPICAL DETAIL NOTES:

- ADEQUATE SUPPORT MUST BE PROVIDED TO WITHSTAND LOADS IMPOSED BY WINDOW SYSTEM
- REFER TO INSTALLATION MANUAL FOR ADD'L INFO
- CAP-SEAL ALL FASTENERS IN GLAZING POCKETS

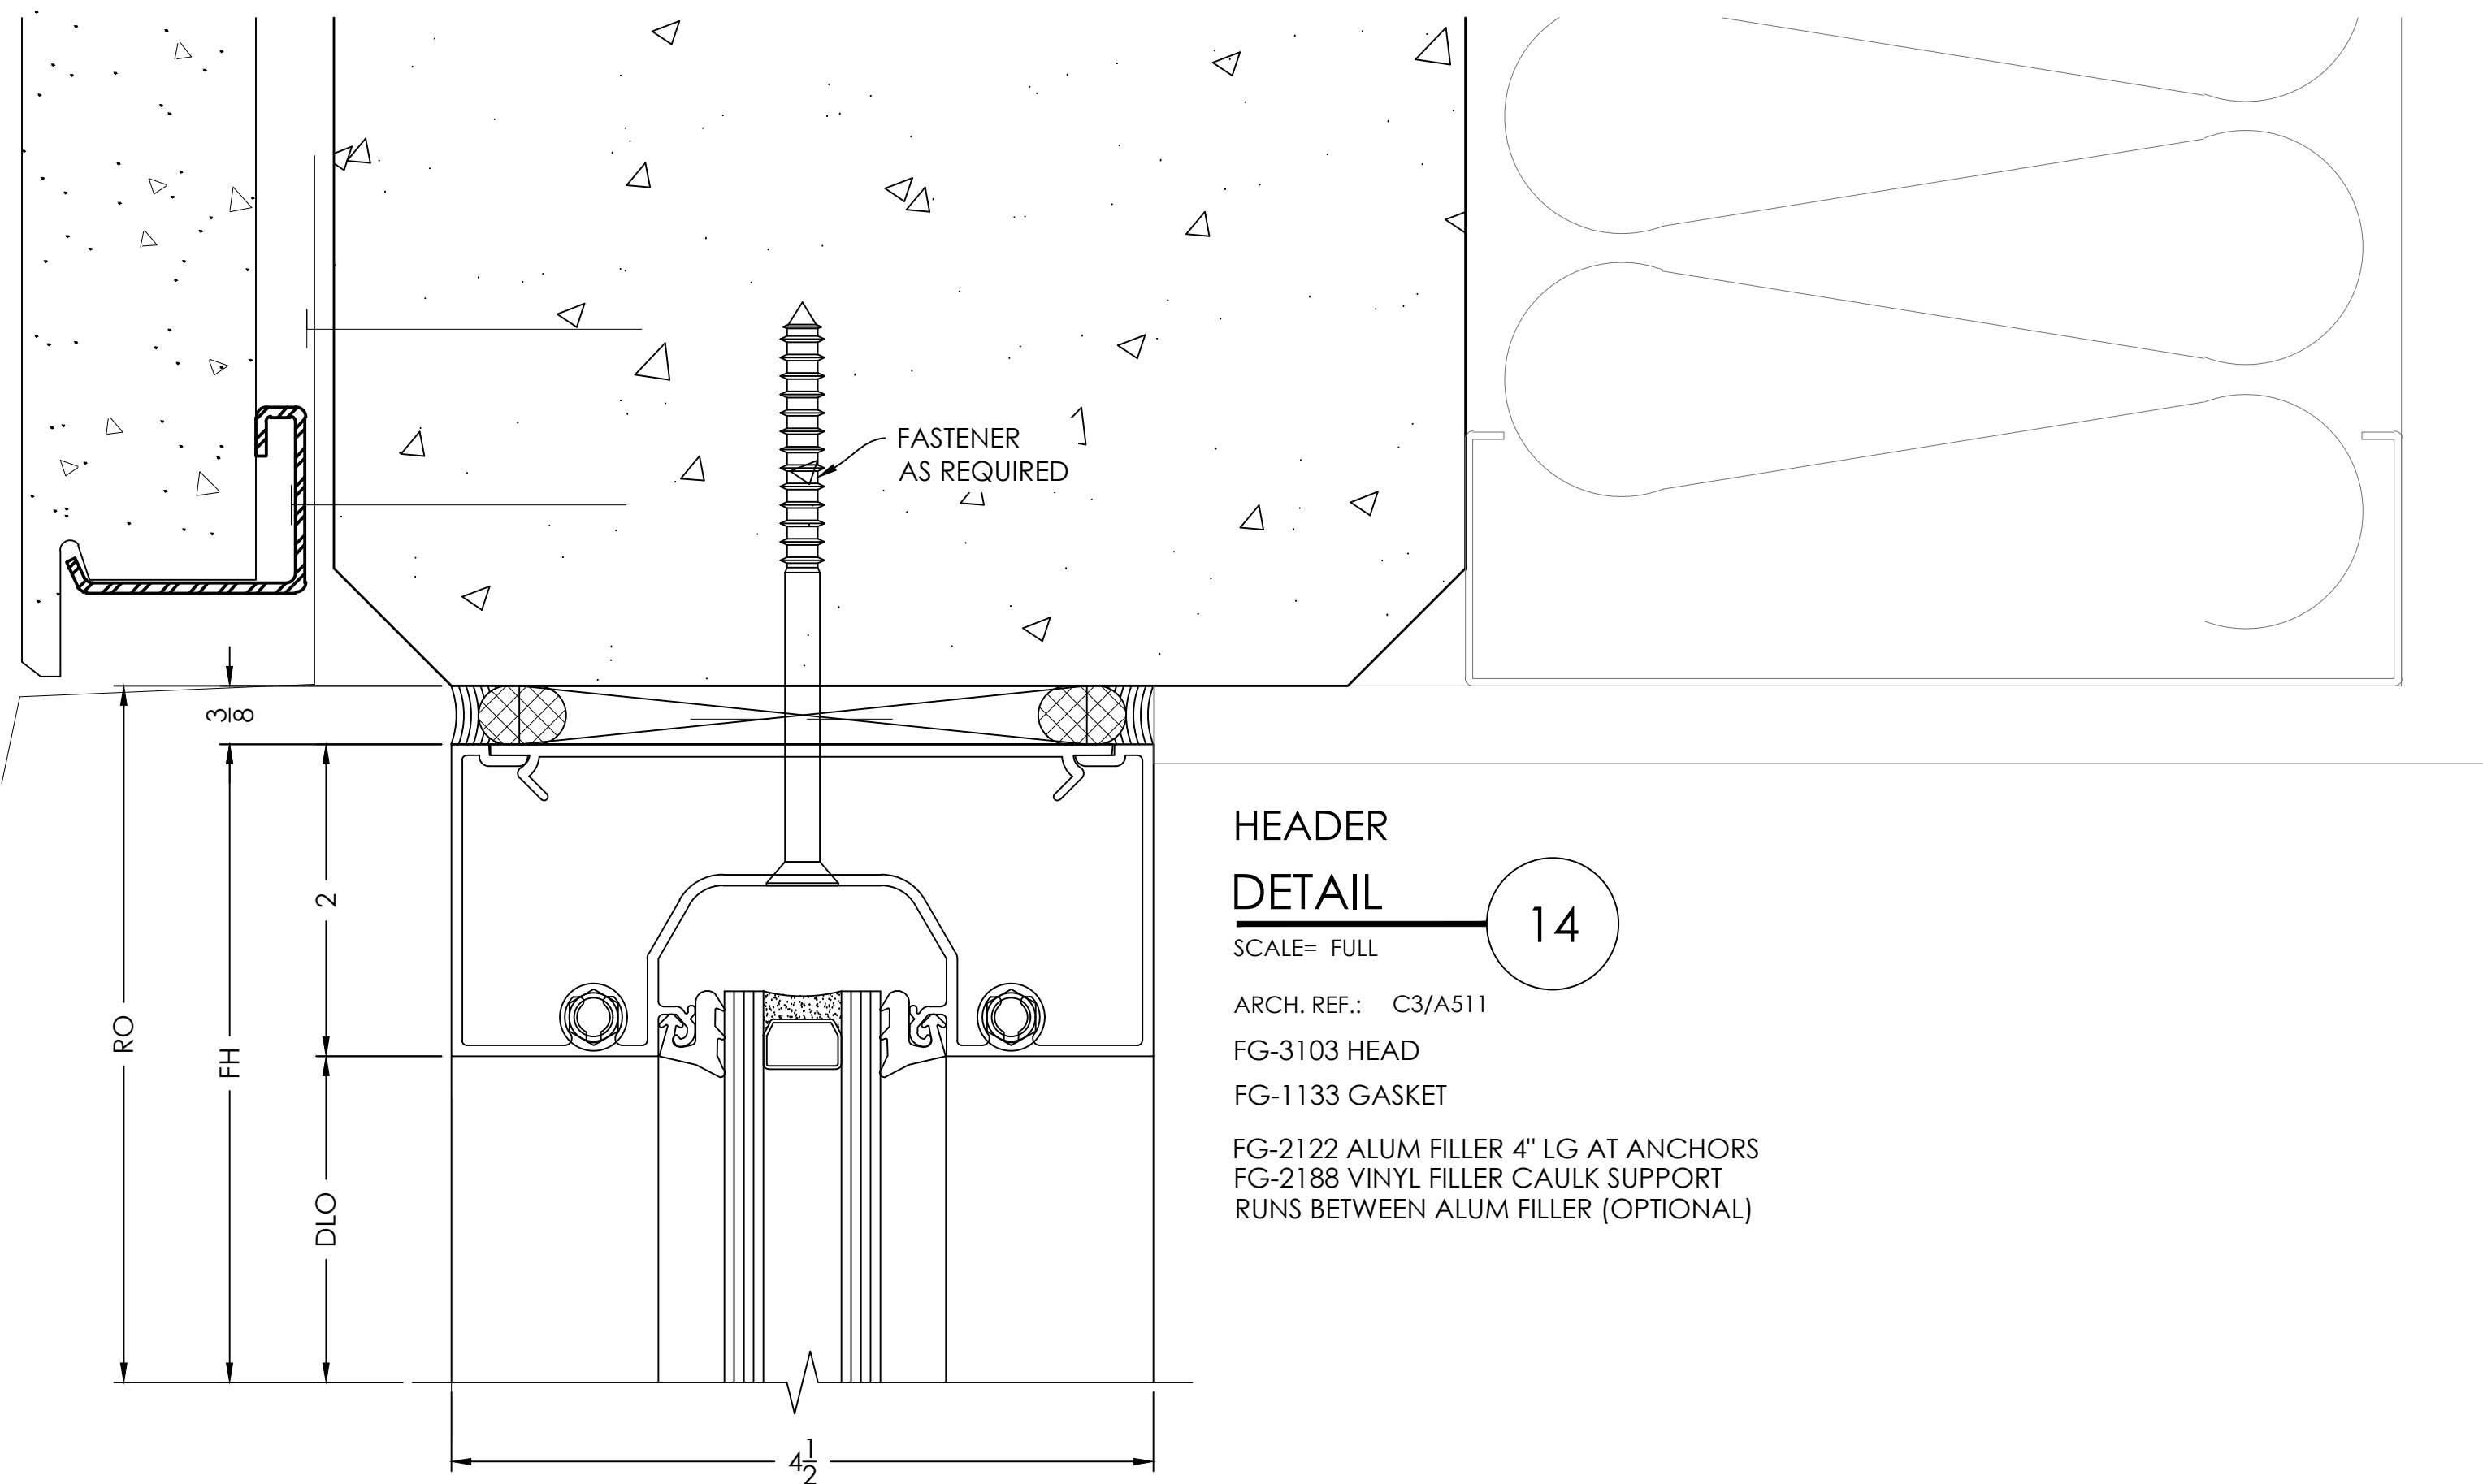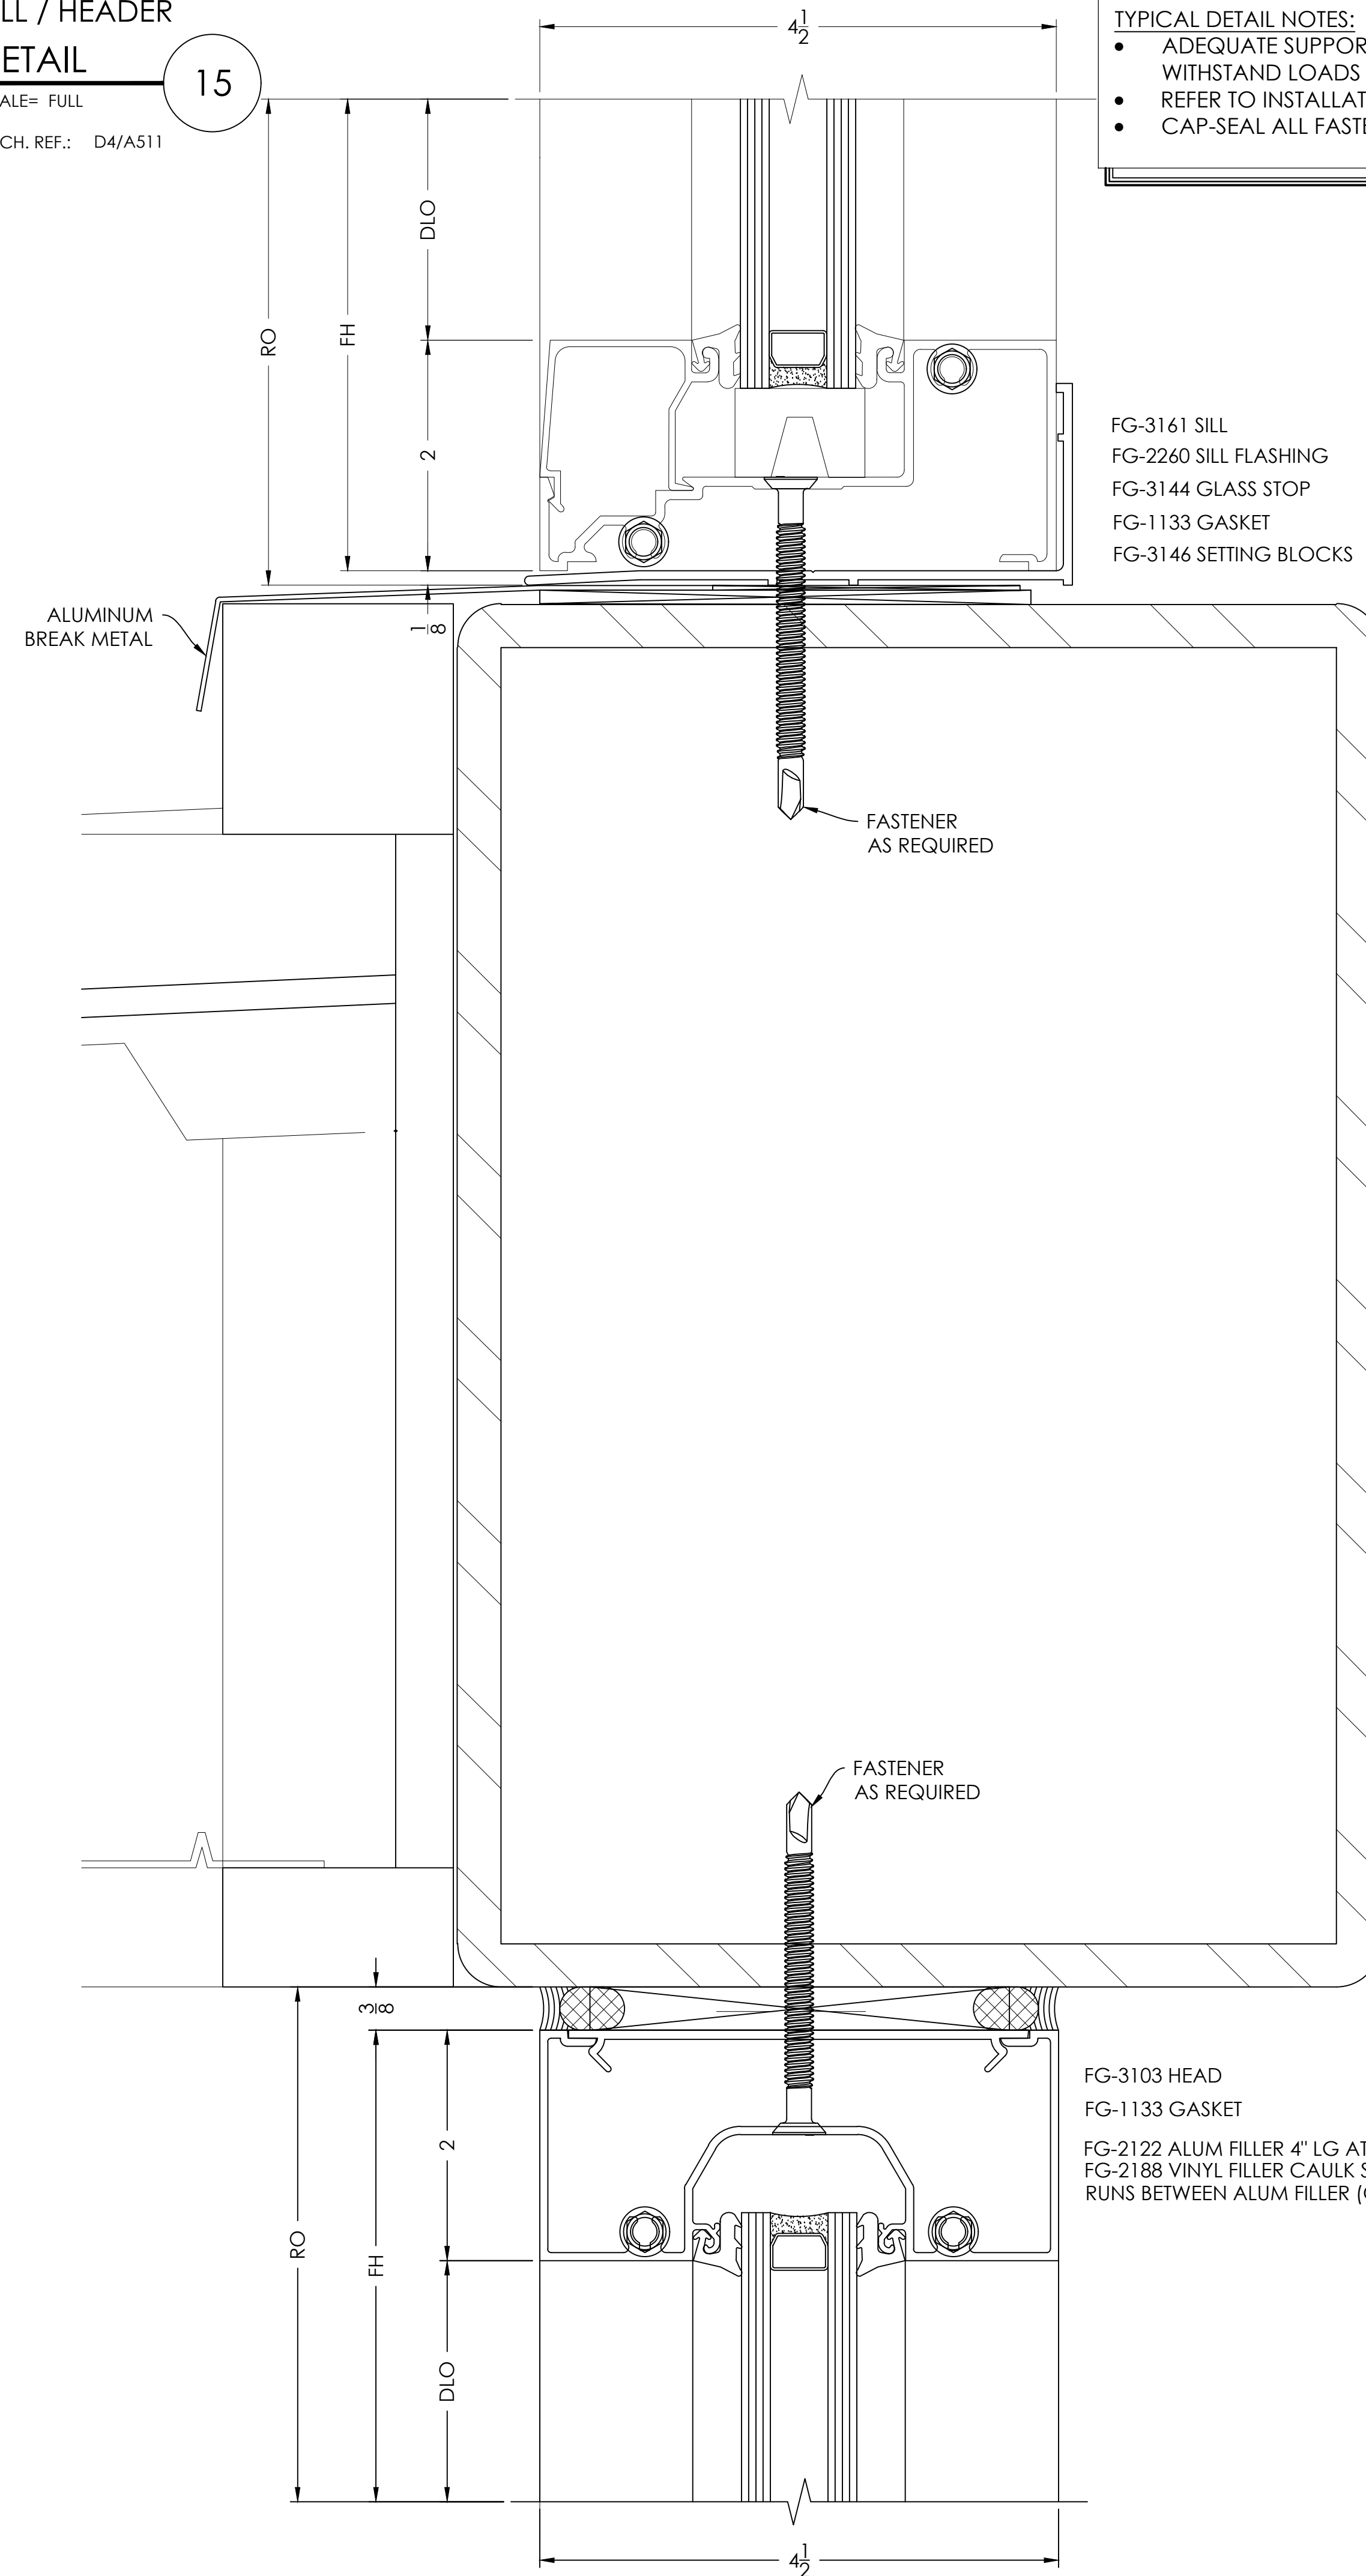

HEADER  
DETAIL

14

SCALE= FULL

ARCH. REF.: C3/A511

FG-3103 HEAD

FG-1133 GASKET

FG-2122 ALUM FILLER 4" LG AT ANCHORS  
FG-2188 VINYL FILLER CAULK SUPPORT  
RUNS BETWEEN ALUM FILLER (OPTIONAL)



TEL: (470) 406-9783	BY	DATE	REVISION NO.
RRBRAHAM@VISIONDRAFTING.NET			
WWW.VISIONDRAFTING.NET			
PRINTS ISSUED FOR	DATE	BY	REVISION NO.
1ST APPROVAL	01/06/2022	B.G.	

ARCHITECT/LOCATION

PROJECT NAME/LOCATION  
SHOPS AT WOODSON RESERVE PKWY  
BUILDING A - 3917 WOODSON'S RESERVE PKWY - SPRING, TX 77386  
BUILDING B - 3921 WOODSON'S RESERVE PKWY - SPRING, TX 77386

SCALE: 1:1

SHEET NO. 405

JAMB

DETAIL

16

SCALE= FULL


ARCH. REF.: A3/A5101

FG-3103 JAMB

FG-1133 GASKET

FS-8 #14 X 1" SPLINE SCREW

FG-2188 VINYL FILLER CAULK SUPPORT

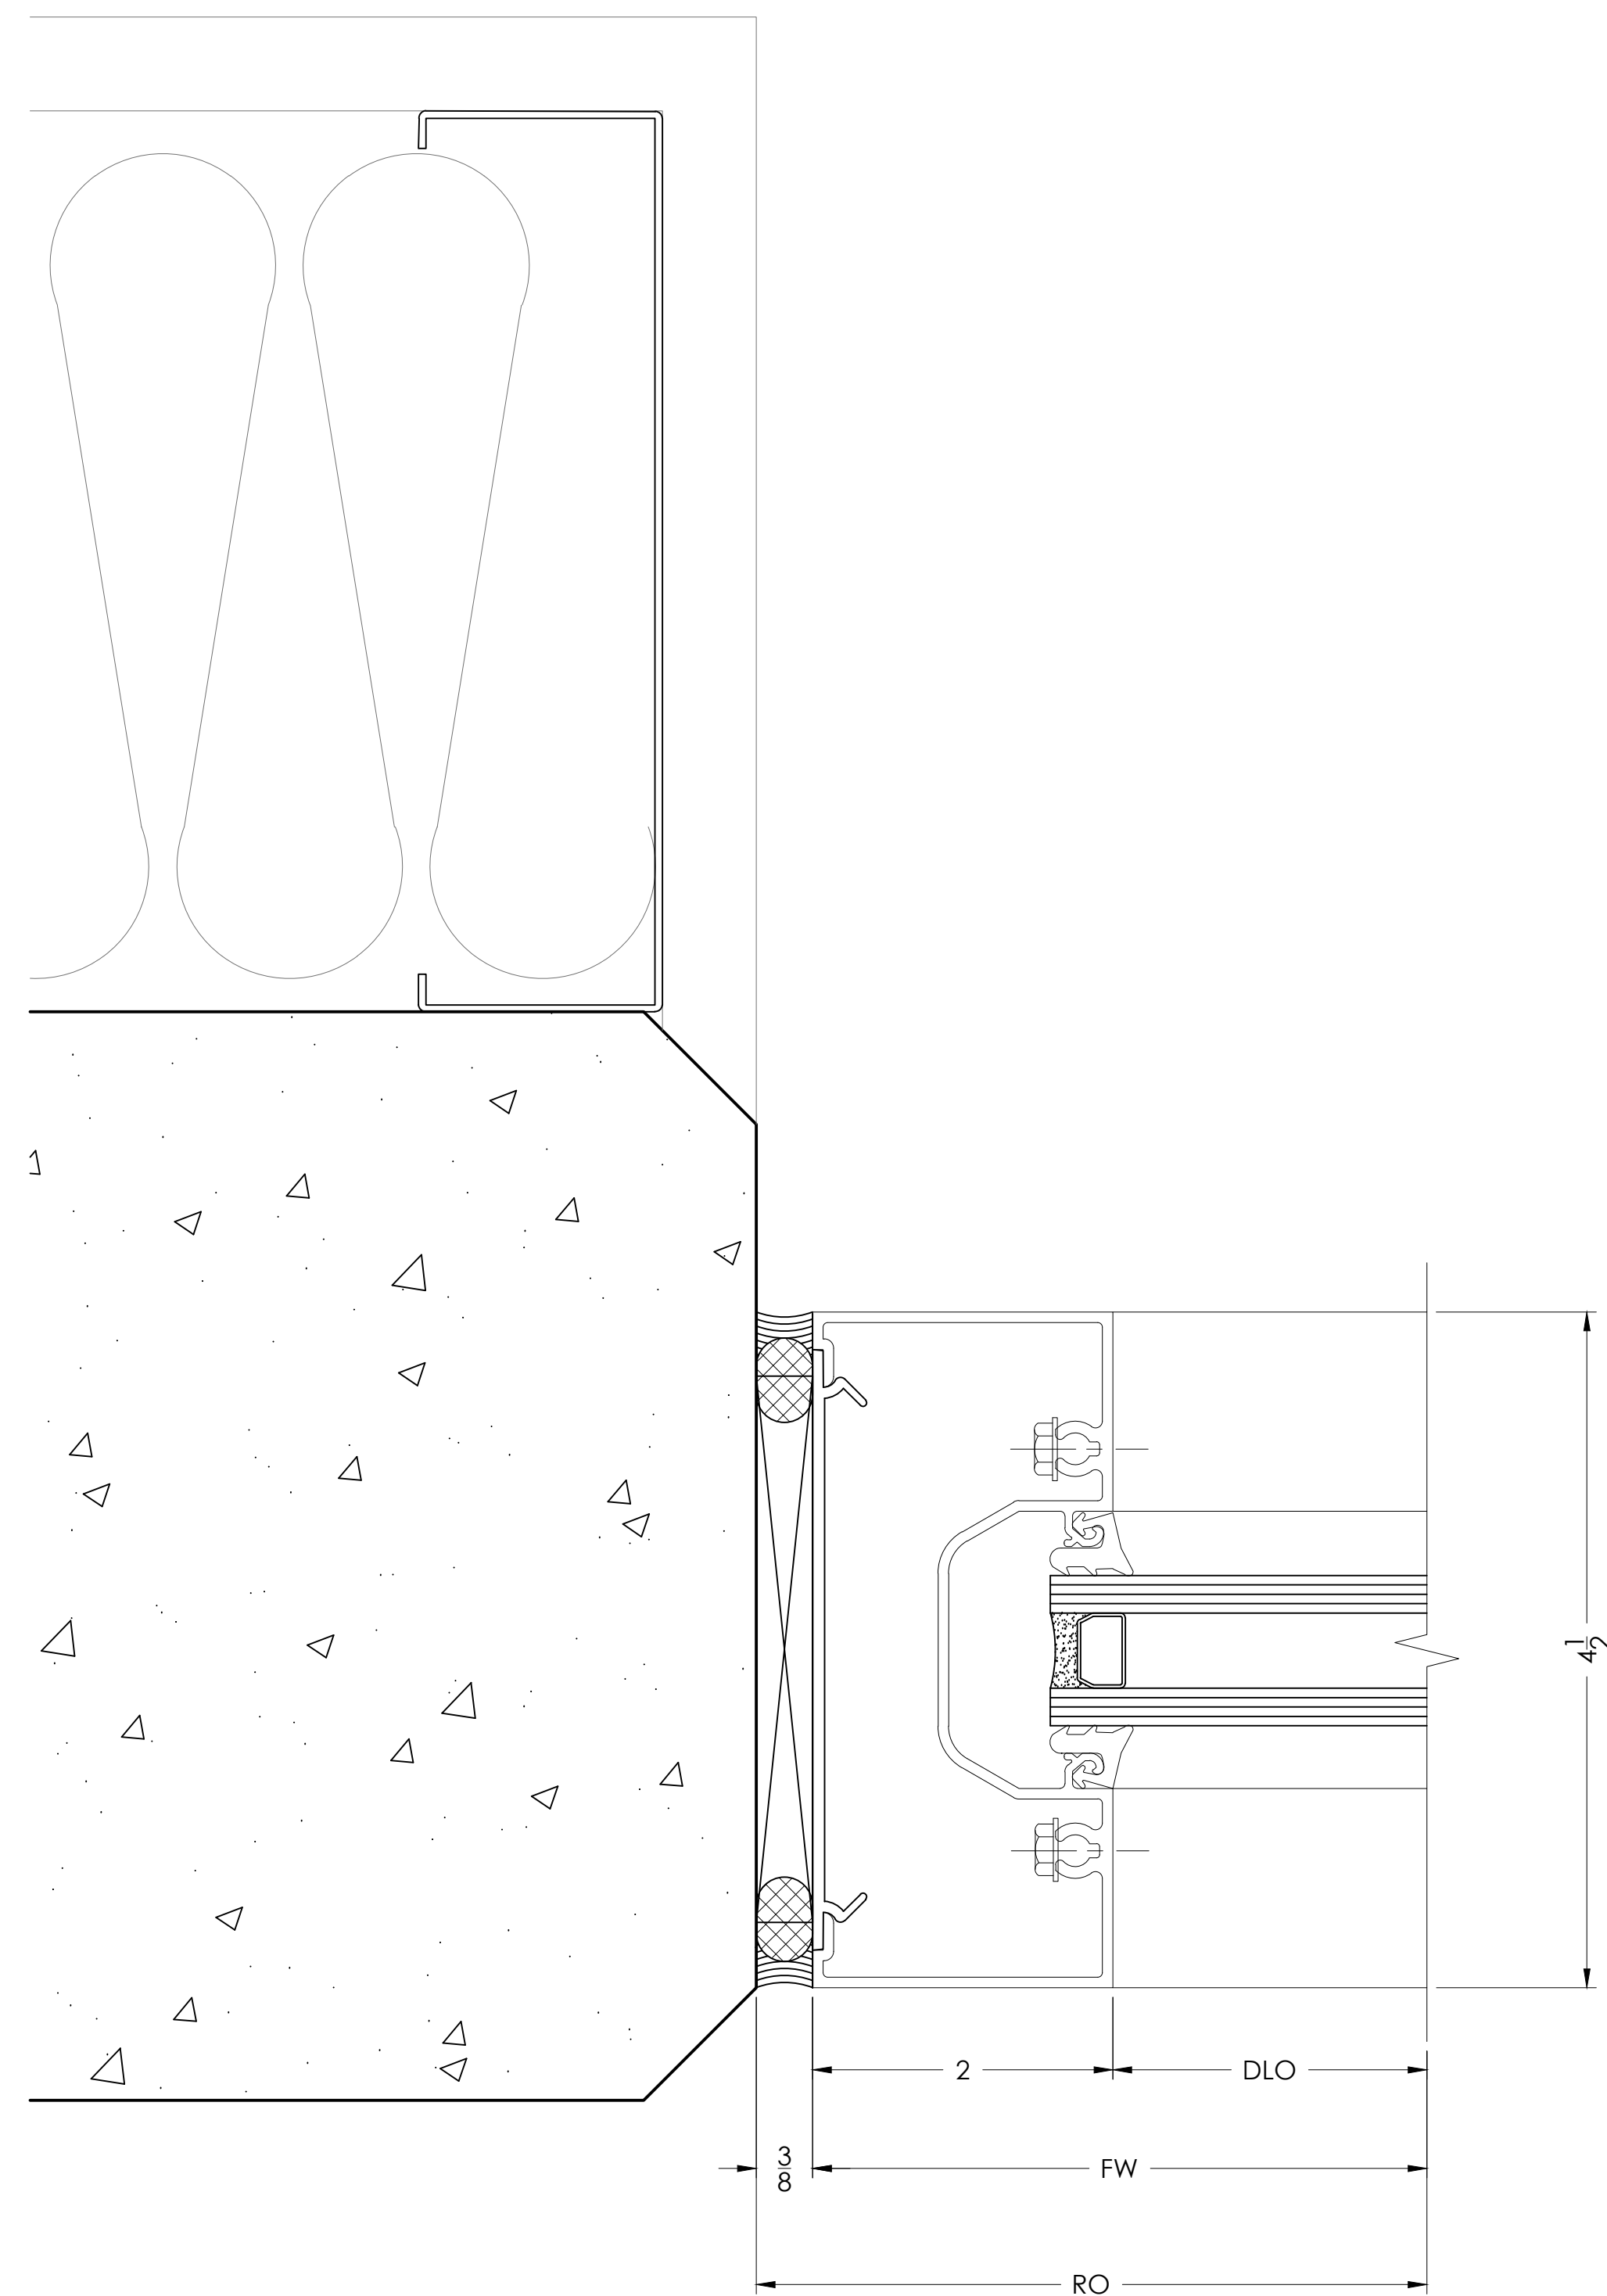

JAMB

DETAIL

17

SCALE= FULL

ARCH. REF.: A2/A5101

FG-3103 JAMB


FG-1133 GASKET

FS-8 #14 X 1" SPLINE SCREW

FG-2188 VINYL FILLER CAULK SUPPORT

TYPICAL DETAIL NOTES:

- ADEQUATE SUPPORT MUST BE PROVIDED TO WITHSTAND LOADS IMPOSED BY WINDOW SYSTEM
- REFER TO INSTALLATION MANUAL FOR ADD'L INFO
- CAP-SEAL ALL FASTENERS IN GLAZING POCKETS

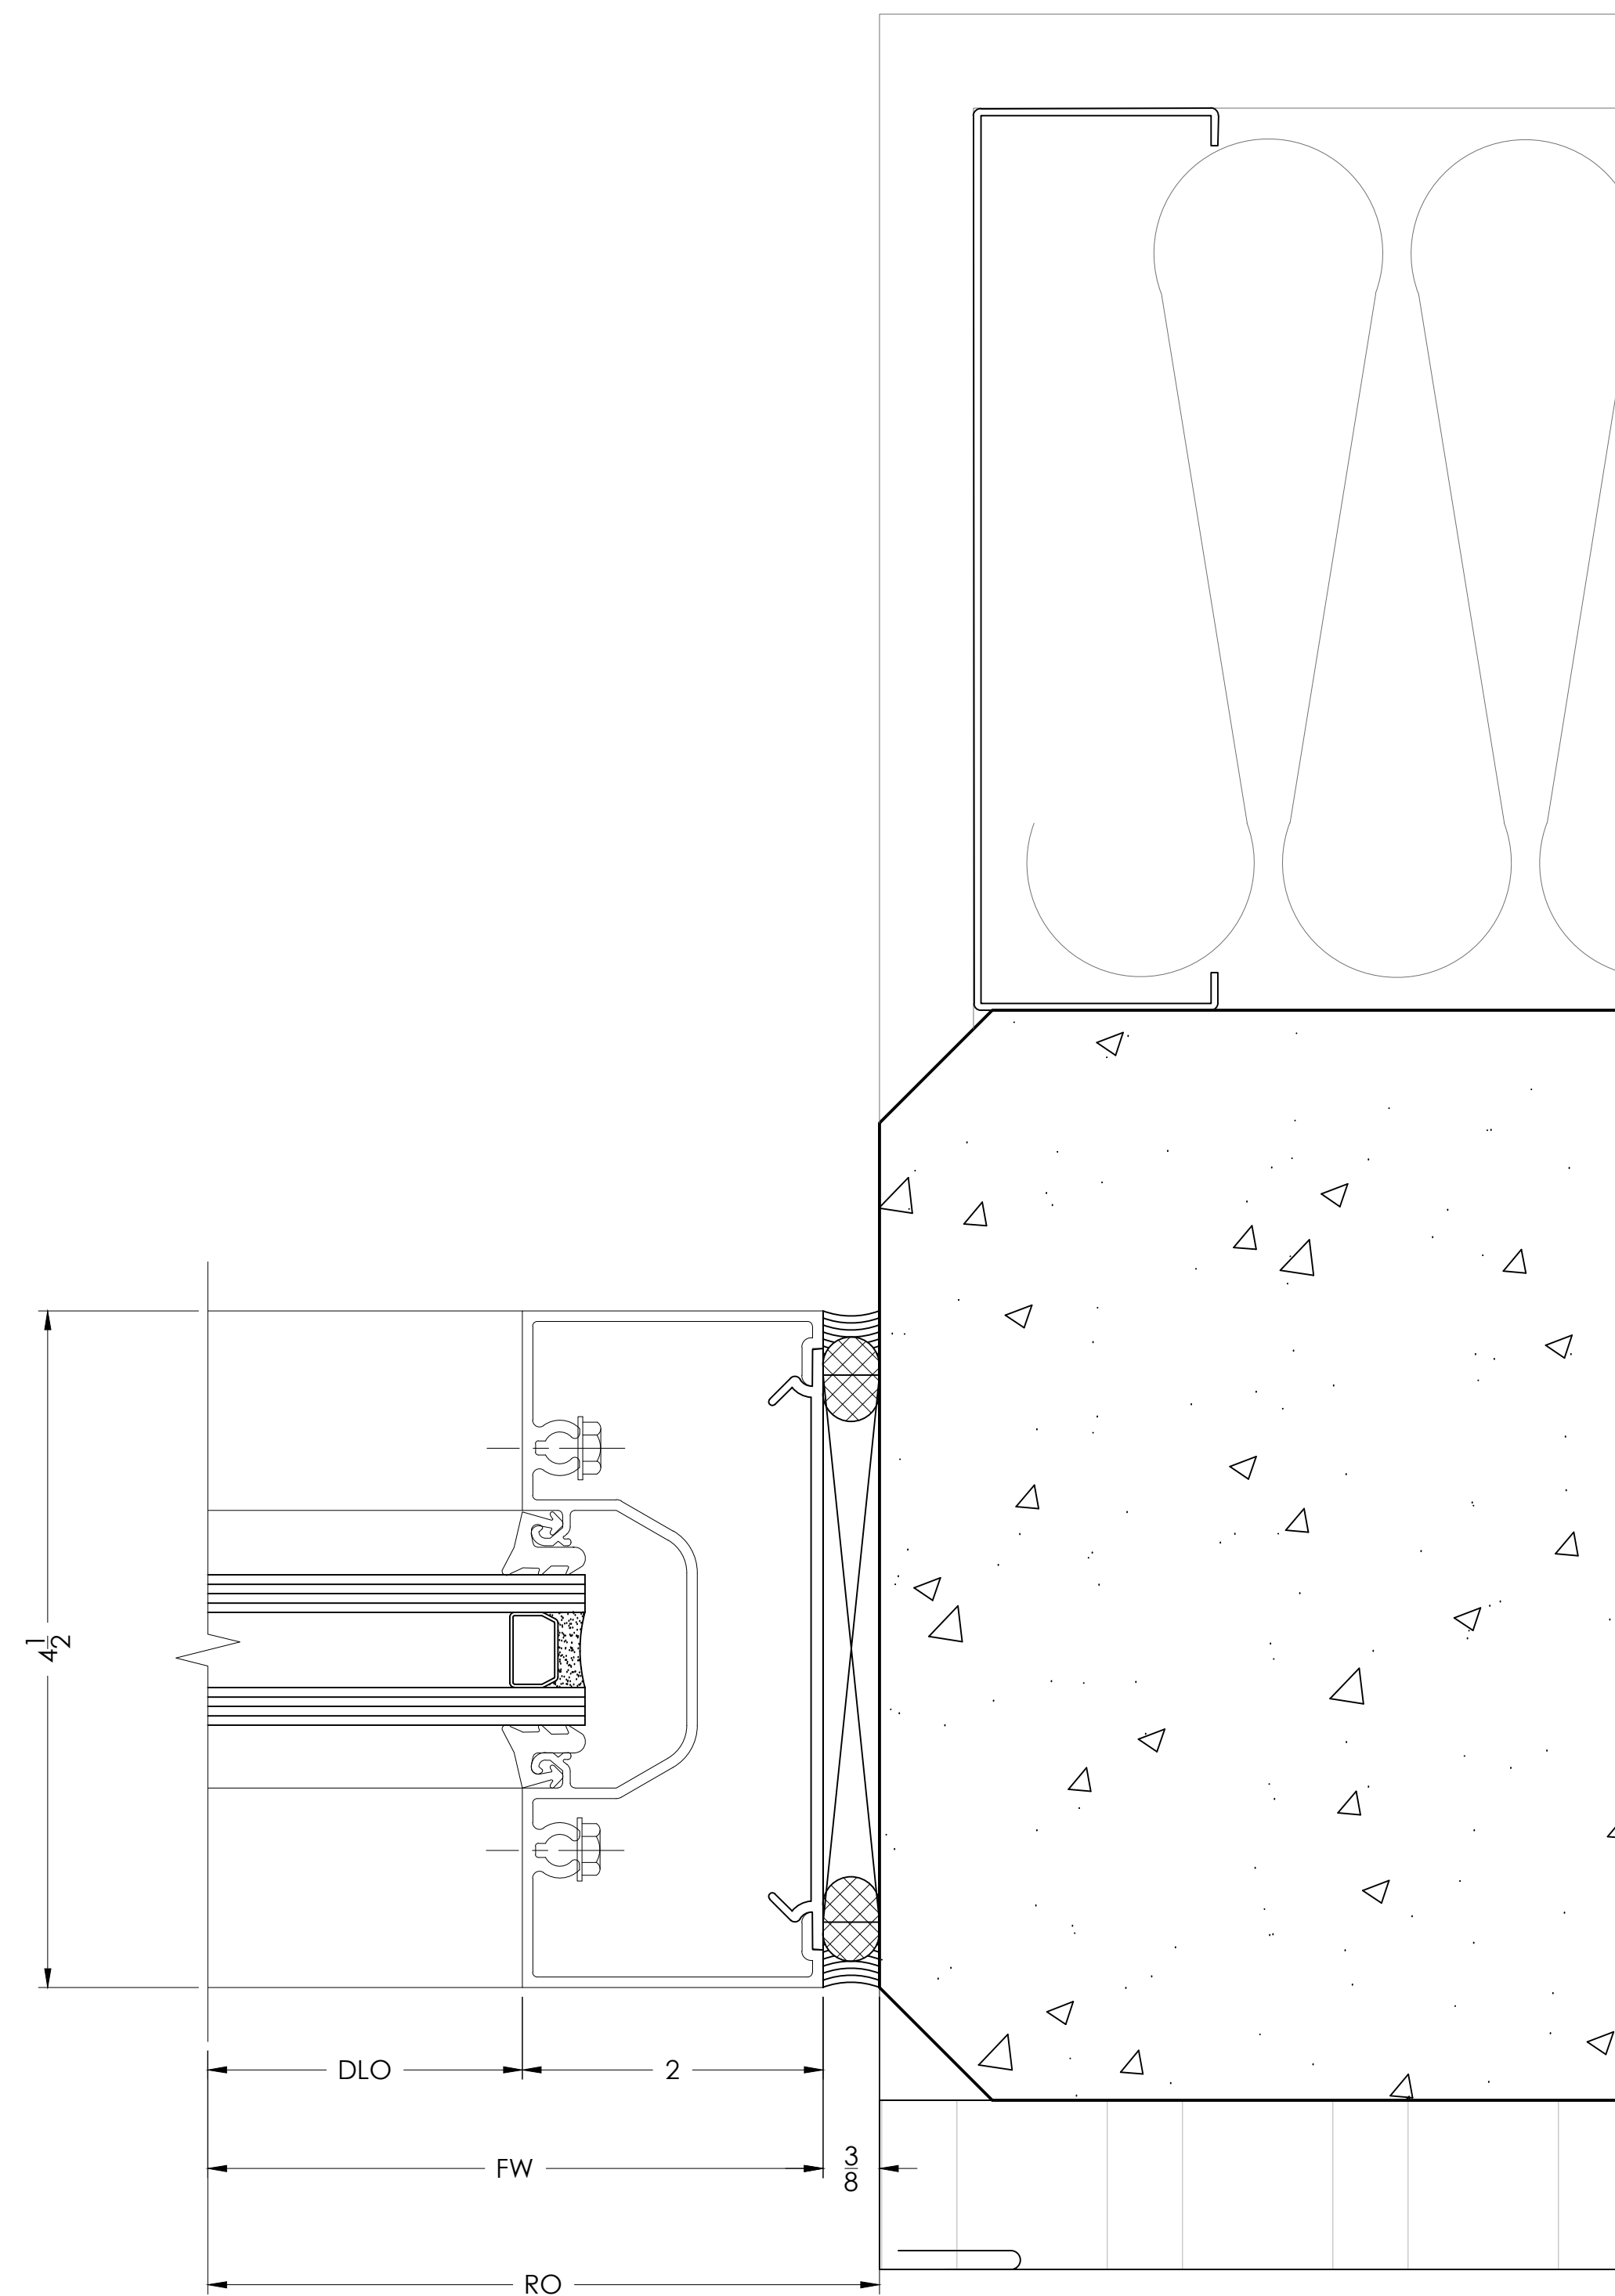

VISION DRAFTING, INC.  
 shop drafting & engineering  
 TEL: (470) 406-9783  
 RBRHAM@VISIONDRAFTING.NET  
 WWW.VISIONDRAFTING.NET

PRINTS ISSUED FOR	DATE	BY	REVISION NO.	DATE	BY
1ST APPROVAL	01/06/2022	B.G.			

ARCHITECT/LOCATION

PROJECT NAME/LOCATION

SHOPS AT WOODSON RESERVE PKWY  
 BUILDING A - 3917 WOODSON'S RESERVE PKWY - SPRING, TX 77386  
 BUILDING B - 3921 WOODSON'S RESERVE PKWY - SPRING, TX 77386

SCALE:

1:1

SHEET NO.

406


DOOR HEADER @ SIDELITE

DETAIL

18

SCALE= FULL

ARCH. REF.: NONE

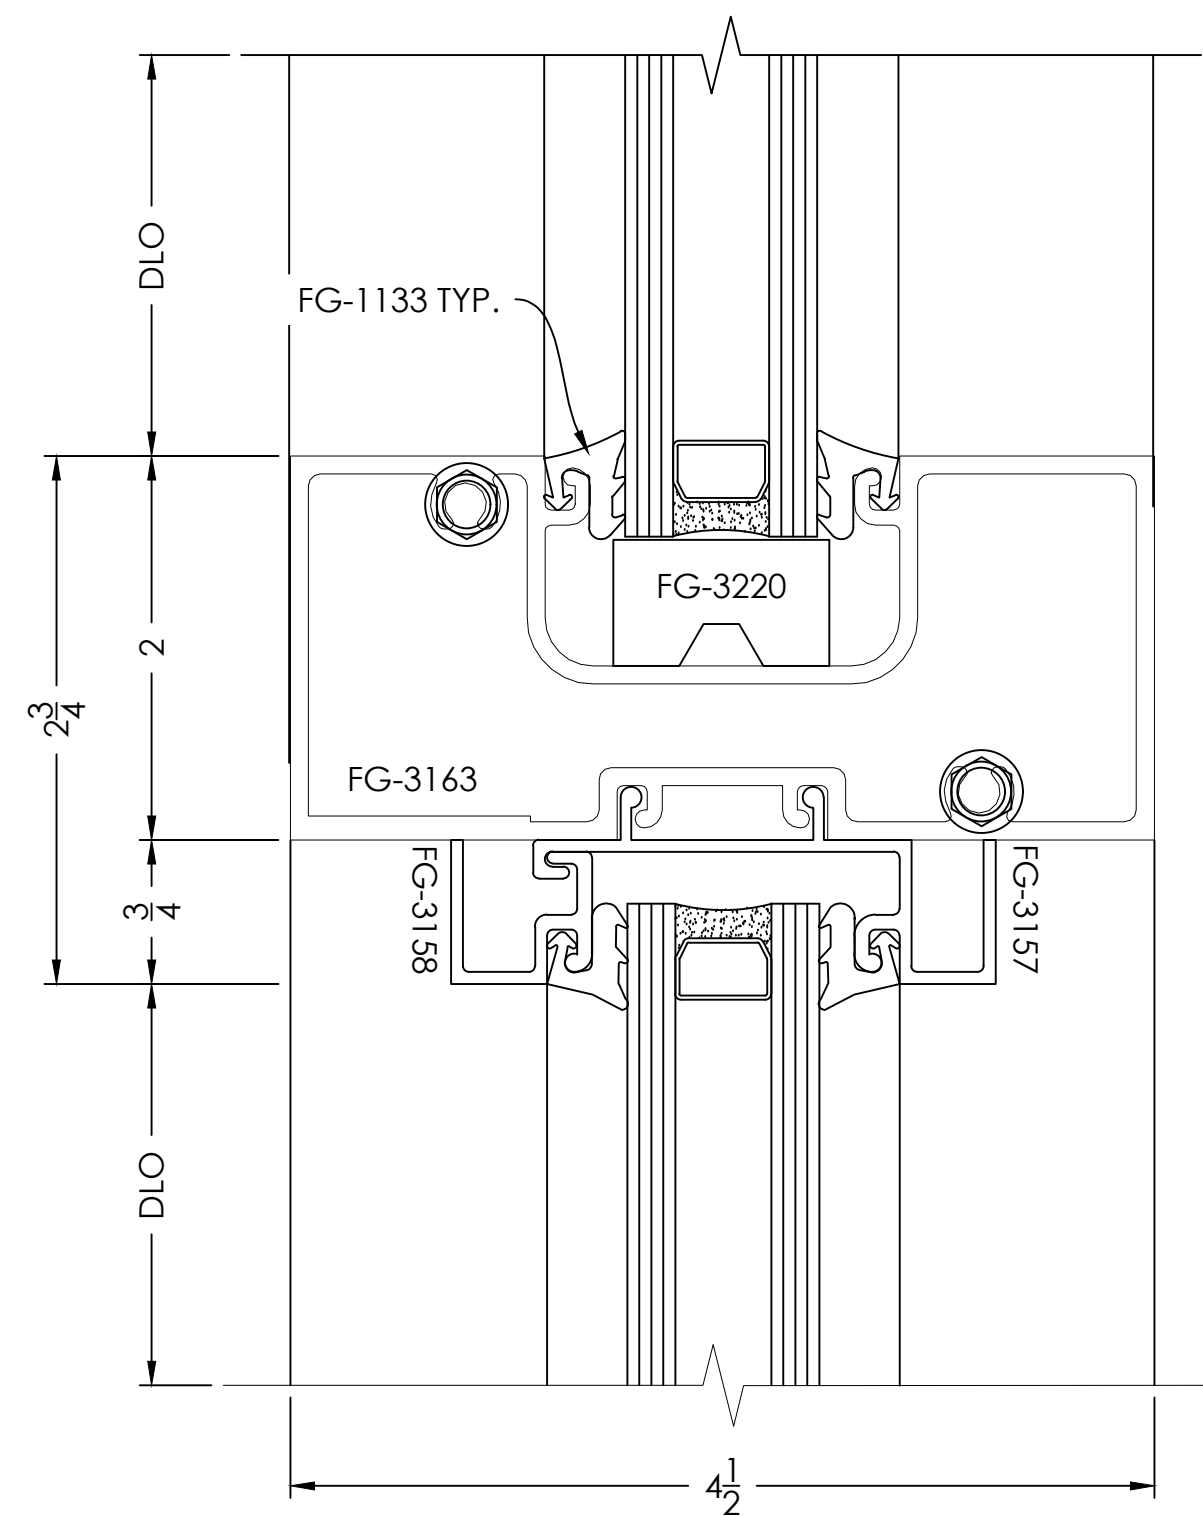

JAMB

DETAIL

19

SCALE= FULL

ARCH. REF.: C1/A501

FG-3103 JAMB


FG-1133 GASKET

FS-8 #14 X 1" SPLINE SCREW

FG-2188 VINYL FILLER CAULK SUPPORT

TYPICAL DETAIL NOTES:

- ADEQUATE SUPPORT MUST BE PROVIDED TO WITHSTAND LOADS IMPOSED BY WINDOW SYSTEM
- REFER TO INSTALLATION MANUAL FOR ADD'L INFO
- CAP-SEAL ALL FASTENERS IN GLAZING POCKETS

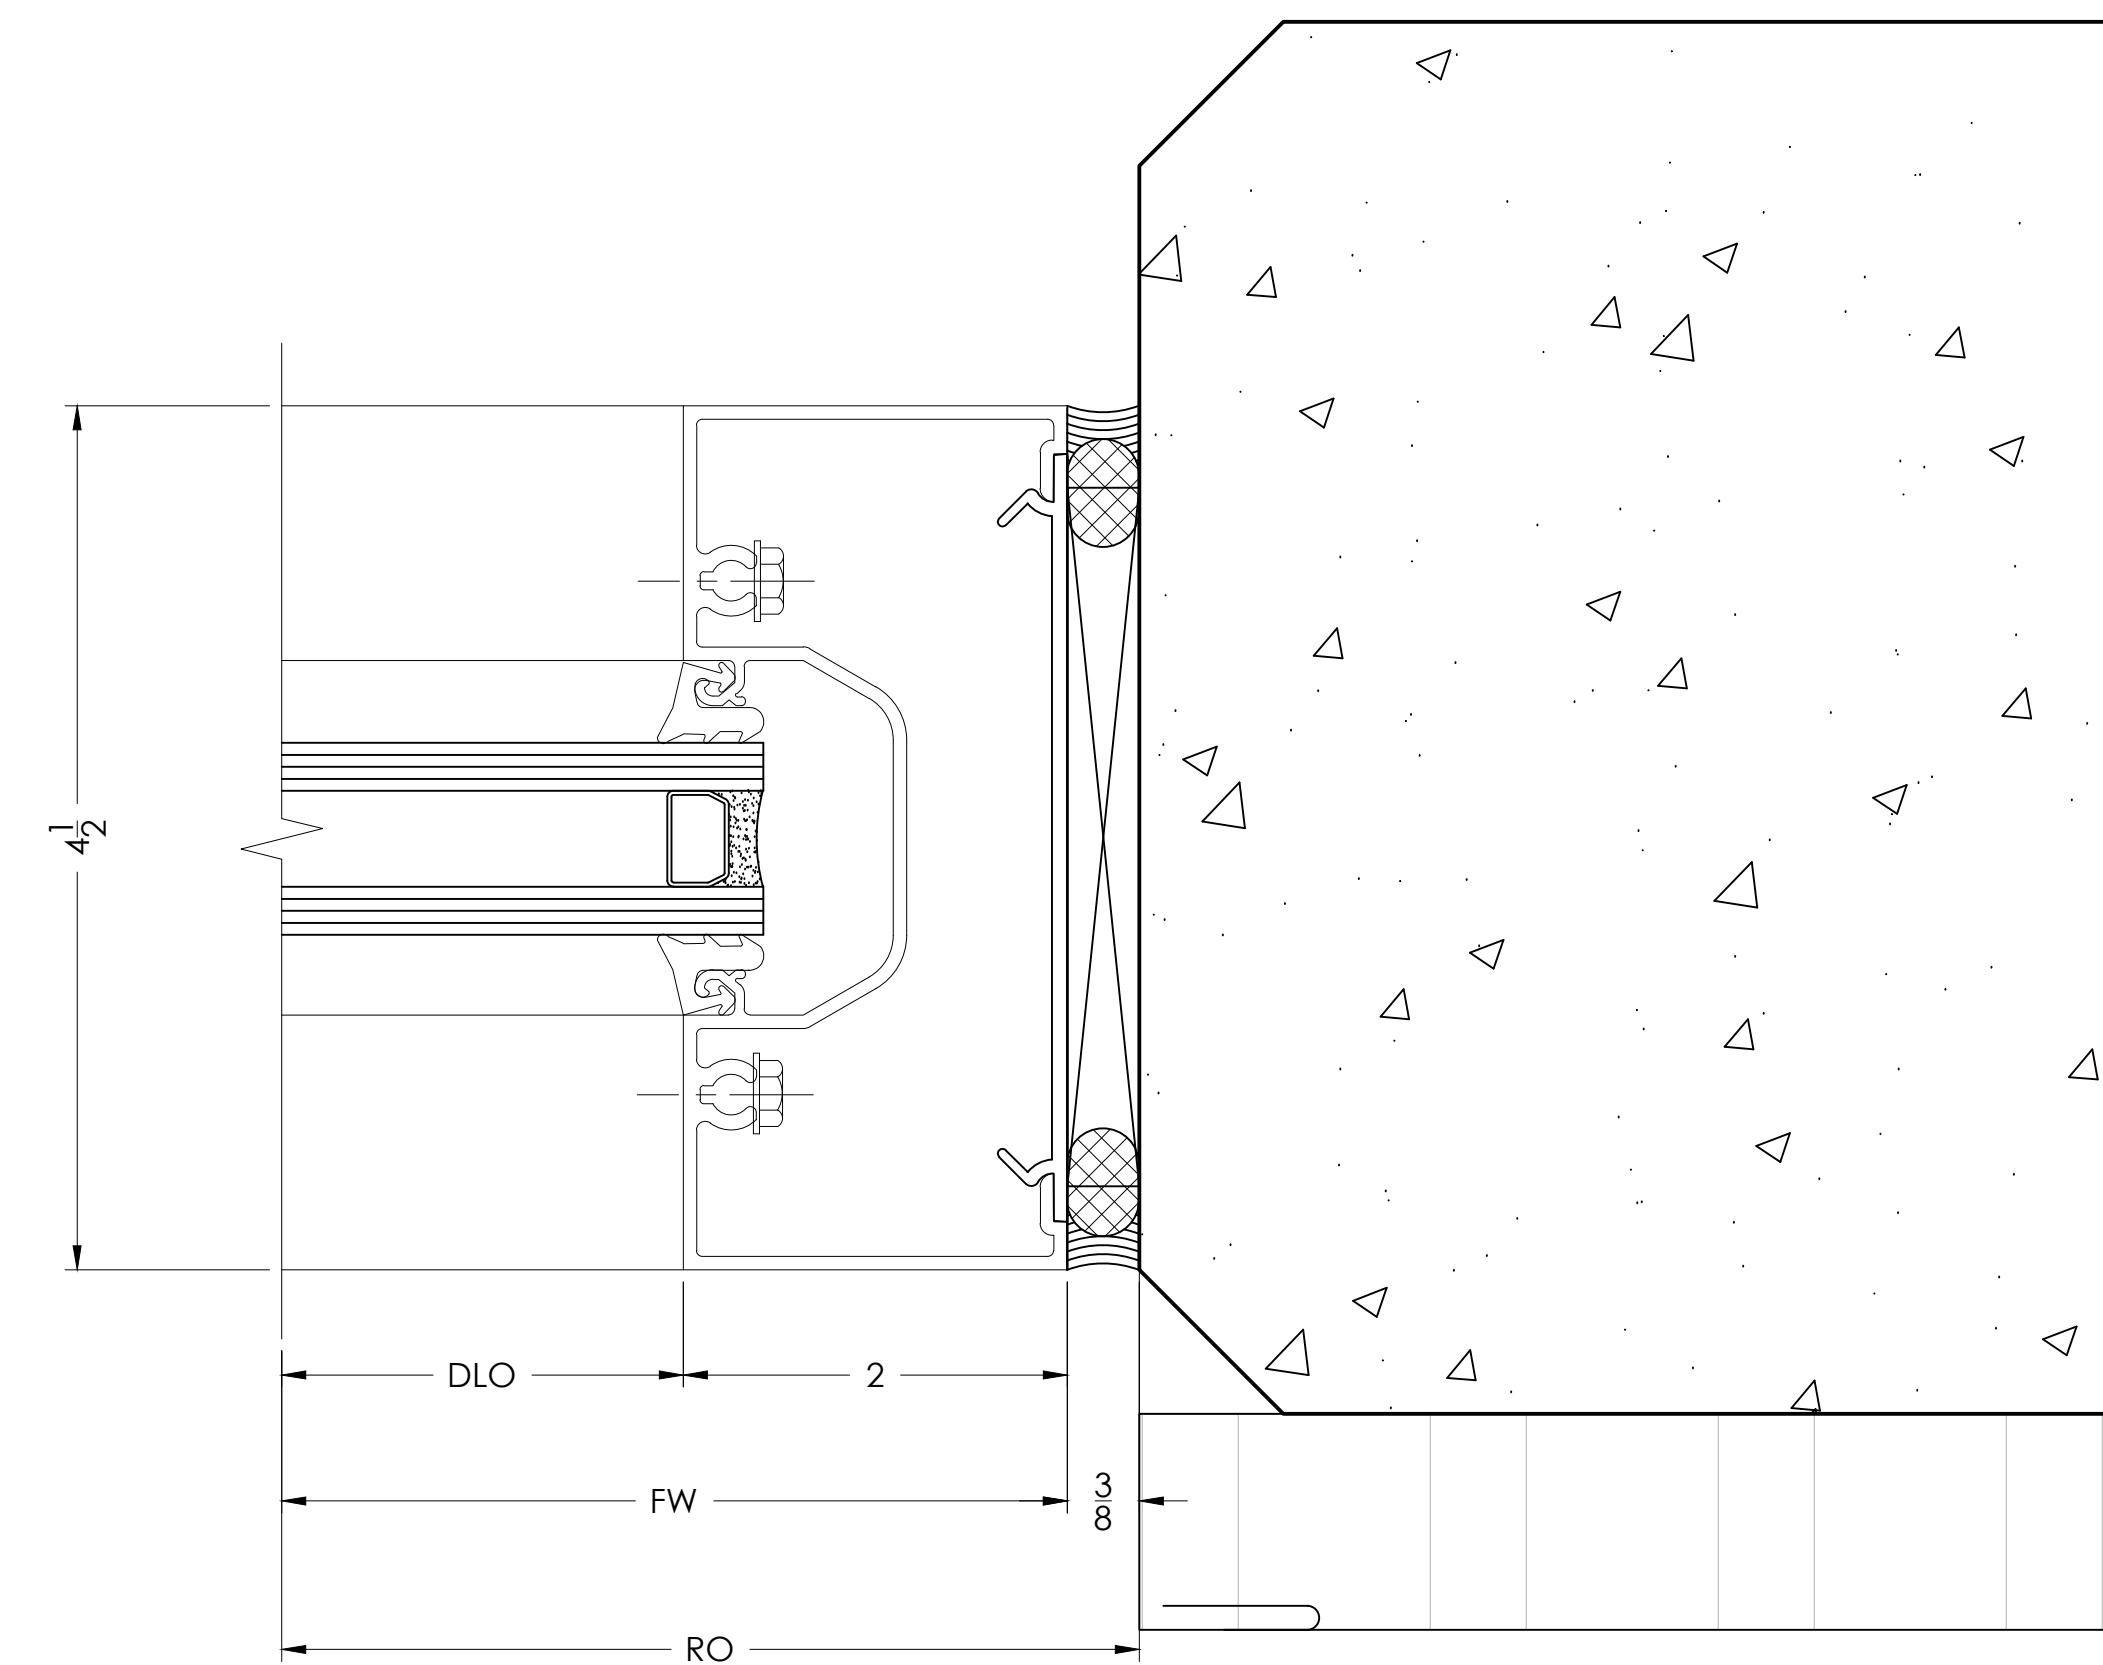

VISION DRAFTING, INC.  
Architectural & Engineering  
TEL: (470) 406-9783  
RBRHAM@VISIONDRAFTING.NET  
WWW.VISIONDRAFTING.NET

BY	DATE	REVISION NO.

ARCHITECT/LOCATION

PROJECT NAME/LOCATION  
SHOPS AT WOODSON RESERVE PKWY  
BUILDING A - 3917 WOODSON'S RESERVE PKWY - SPRING, TX 77386  
BUILDING B - 3921 WOODSON'S RESERVE PKWY - SPRING, TX 77386

SCALE: 1:1

SHEET NO.