

project name

address


VISION
DRAFTING,
INC.

shop drawings + engineering

TEL (479) 406-8783
N.BRAHAM@VISIONDRAFTING.NET
WWW.VISIONDRAFTING.NET

BY			
DATE			
REVISION NO.			
BY			
DATE	01/09/2025		
PRINTS ISSUED FOR	1st APPROVAL		
ARCHITECT/LOCATION			
PROJECT NAME/LOCATION			
SCALE:	N.T.S.		
SHEET NO.	101 COVER		

GENERAL NOTES	KAWNEER SYSTEM(S) USED	GLAZING SCHEDULE	SHEET SUMMARY	ABBREVIATIONS / SYMBOLS
1. THESE DRAWINGS HAVE BEEN PREPARED IN ACCORDANCE WITH THE SUPPLIED CONSTRUCTION DRAWINGS, SPECIFICATIONS, AND ABILENE GLASS & MIRROR'S PROPOSAL. 2. REVISIONS, ADDITIONS, OR DEDUCTIONS REQUIRE WRITTEN AUTHORIZATION OR A REVISED PURCHASE ORDER ACCOMPANYING RETURNED PRINTS. 3. _____ WILL ASSUME NO RESPONSIBILITY BEYOND FABRICATION IN ACCORDANCE WITH THESE DRAWINGS OR FROM ERRORS RESULTING FROM THE USE OF THESE DRAWINGS BY OTHER TRADES. 4. THE PURPOSE OF THESE SHOP DRAWINGS IS TO CLARIFY AND DEFINE THE SCOPE OF WORK THAT THE ARCHITECT HAS INTENDED FOR THIS PARTICULAR PROJECT. 5. APPROVAL BY THE ARCHITECT AND CUSTOMER SHALL CONSTITUTE ACCEPTANCE OF THESE DRAWINGS AS THE BASIS OF WORK THAT WILL BE SUPPLIED BY _____. THESE DRAWINGS REPRESENT OUR INTERPRETATION OF THE ARCHITECTS INTENT DELIVERED THROUGH CONSTRUCTION DRAWINGS AND SPECIFICATIONS. 6. IF THESE SHOP DRAWINGS DO NOT REPRESENT THE ARCHITECTS SPECIFIC INTENT OF REPRESENTED WORK, IT IS THE ARCHITECTS RESPONSIBILITY TO MAKE THE NECESSARY CHANGES TO THESE PRINTS. 7. REQUESTS FOR REVISIONS AFTER _____ HAS BEEN AUTHORIZED TO PROCEED WITH FABRICATION WILL BE SUBJECT TO A MINIMUM HANDLING CHARGE PLUS THE COST OF FABRICATED MATERIALS. 8. FABRICATION WILL NOT BEGIN UNTIL _____ HAS RECEIVED A SIGNED COPY OF THESE DRAWINGS. ALL DIMENSIONS REQUIRED FOR SHALL BE FIELD VERIFIED OR RELEASED BY THE GENERAL CONTRACTOR PRIOR TO FABRICATION. 9. IT IS THE ARCHITECTS RESPONSIBILITY TO VERIFY PARTICULAR REQUIREMENTS INCLUDING, BUT NOT LIMITED TO; MATERIAL TYPE, GLASS THICKNESS, FRAMING MATERIAL, FRAMING FINISHES, DOOR TYPES, HARDWARE SCHEDULE, ETC. 10. ONCE APPROVED BY THE ARCHITECT THESE SHOP DRAWING WILL BECOME A PART OF THE CONTRACT BETWEEN _____ AND THE GENERAL CONTRACTOR AND ALL WORK SHALL BE COMPLETED AS IN SAID DETAILED SHOP DRAWINGS. THESE SHOP DRAWINGS SHALL SUPERSEDE ALL CONTRACT DRAWINGS AND SPECIFICATIONS. 11. ERECTION AND GLAZING PROCEDURES ARE TO BE IN ACCORDANCE WITH PROCEDURES IN THE INSTALLATION MANUAL.	Trifab® VersaGlaze® 451T Framing System (Thermal) CENTER PLANE, SCREW SPLINE ASSEMBLY, OUTSIDE GLAZED, "GLASS STOPS UP" (2" X 4 1/2") 1600UT CURTAIN WALL 1620UT CURTAIN WALL SYSTEM TRIFAB® VERSAGLAZE® 450 FRAMING SYSTEM 1-3/4" SIGHTLINE, CENTER PLANE, SCREW SPLINE ASSEMBLY, OUTSIDE GLAZED, "GLASS STOPS UP" (1 3/4" X 4 1/2") 500 WIDE STILE DOORS WITH 10" BOTTOM RAIL AND 6" CROSS RAIL	CTIG = 1" INSULATED 51/23 ON CLEAR P1 = 1" INSULATED ALUMINUM PANEL STC52 = EXTERIOR 1 3/4" INSUALTED/LAMINATED GLASS UNIT INTERIOR 9 /16" LAMINATED GLASS CTG = 1/4" CLEAR TEMPERED	101 COVER 201-203 KEY PLANS 301-309 ELEVATIONS 401-403 Trifab® VG® 451T DETAILS 501-504 1620UT DETAILS 601-606 1600UT DETAILS 701-708 TRIFAB® VG® 450 DETAILS TOTAL (34) SHEETS	DO = DOOR OPENING DLO = DAY LIGHT OPENING DS = DOOR SIZE FH = FRAME HEIGHT FW = FRAME WIDTH GC = GENERAL CONTRACTOR NB ____ = NOT BY _____ NTS = NOT TO SCALE RO = ROUGH OPENING V.I.F. = VERIFY IN THE FIELD 1 = REVISION X 30X = ELEVATION = DETAIL CUT FINISH FLOOR 0'-0" = BENCH MARK 1 101 = SECTION CALLOUT G* = GLASS TYPE
	FINISH			
	STANDARD PAINT COLOR AS SELECTED			
APPROVAL AREA				ADDITIONAL NOTES
<u>ARCHITECT</u>	<u>CONSTRUCTION MANAGER</u>	<u>GLAZING CONTRACTOR</u>	ARCHITECTURAL DRAWINGS: "ADDENDUM NO. 3" 11/11/2024 ALL ELEVATIONS ARE DRAWN AS VIEWED FROM THE OUTSIDE. ELEVATION MARKERS ON SHEET 201-203 ARE PLACED FOR CLARITY.	

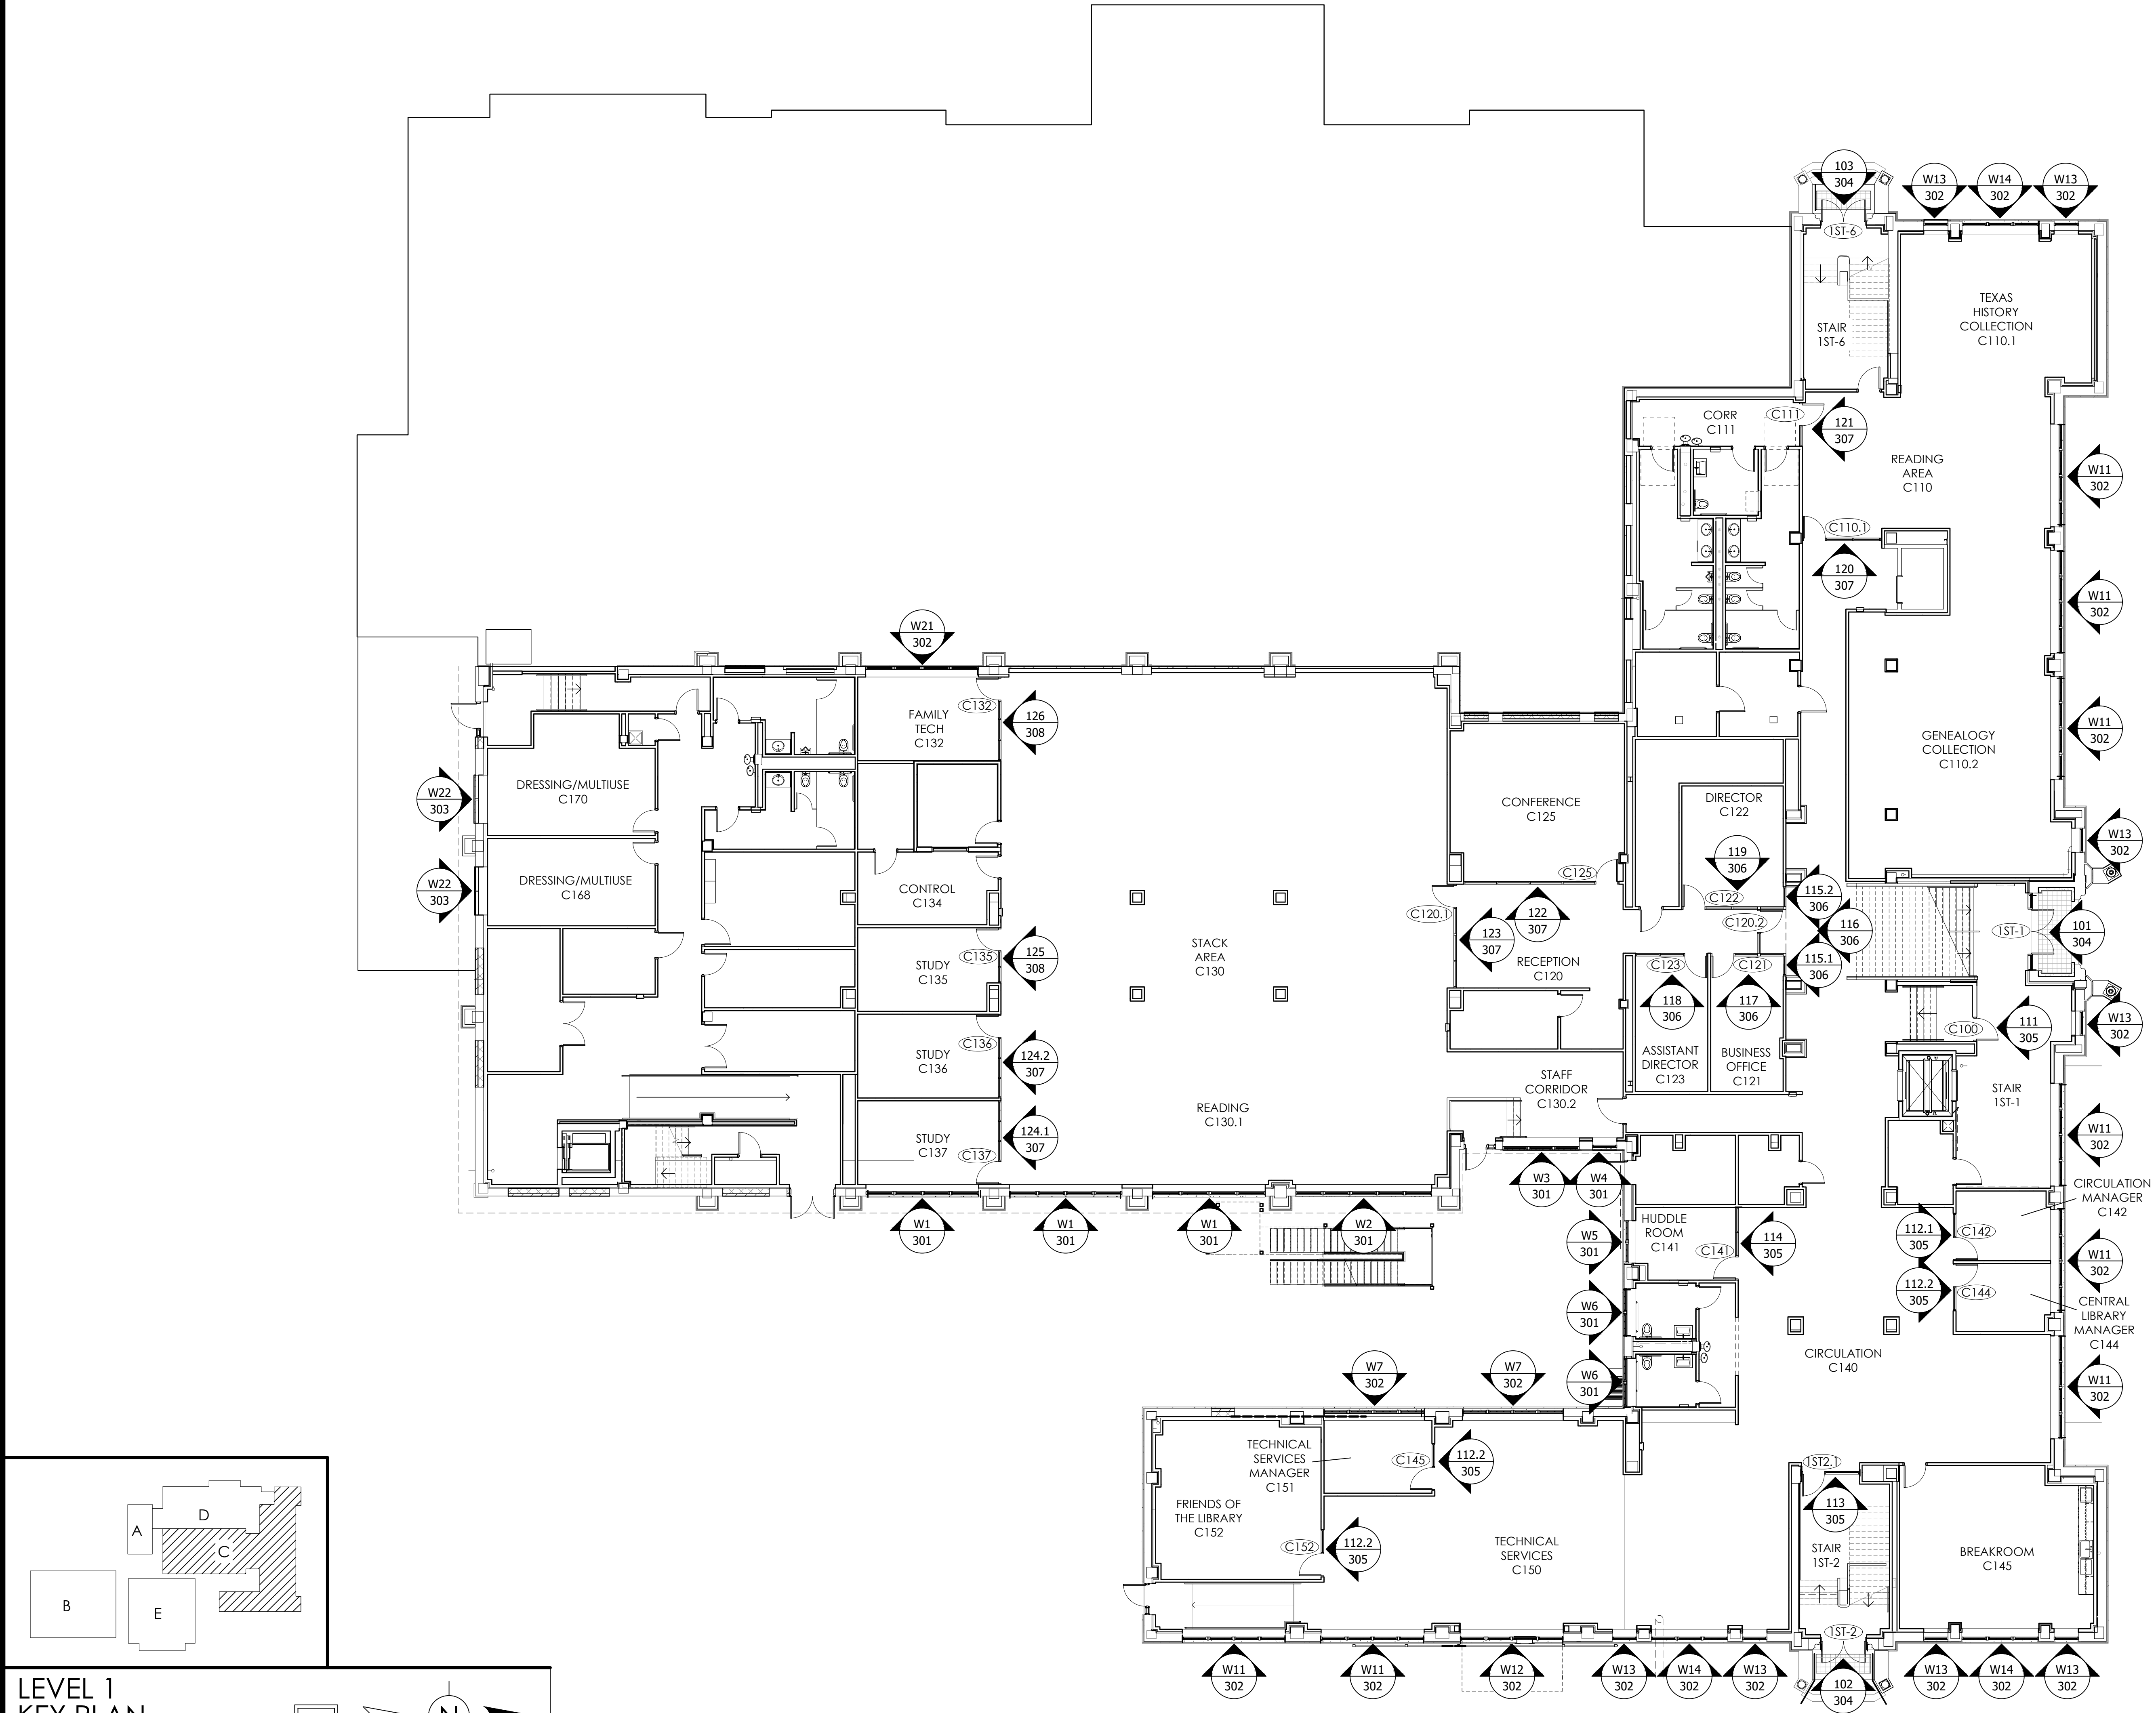

**LEVEL 1
KEY PLAN**

ARCH REF: A1-01

3/32" = 1'-0"

1

N


BY			
DATE			
REVISION NO.			
BY			
DATE	01/09/2025	B.G.	
PRINTS ISSUED FOR	1ST APPROVAL		


ARCHITECT/LOCATION

PROJECT NAME/LOCATION

SCALE:
3/32" = 1'-0"

SHEET NO.
201
KEY PLAN

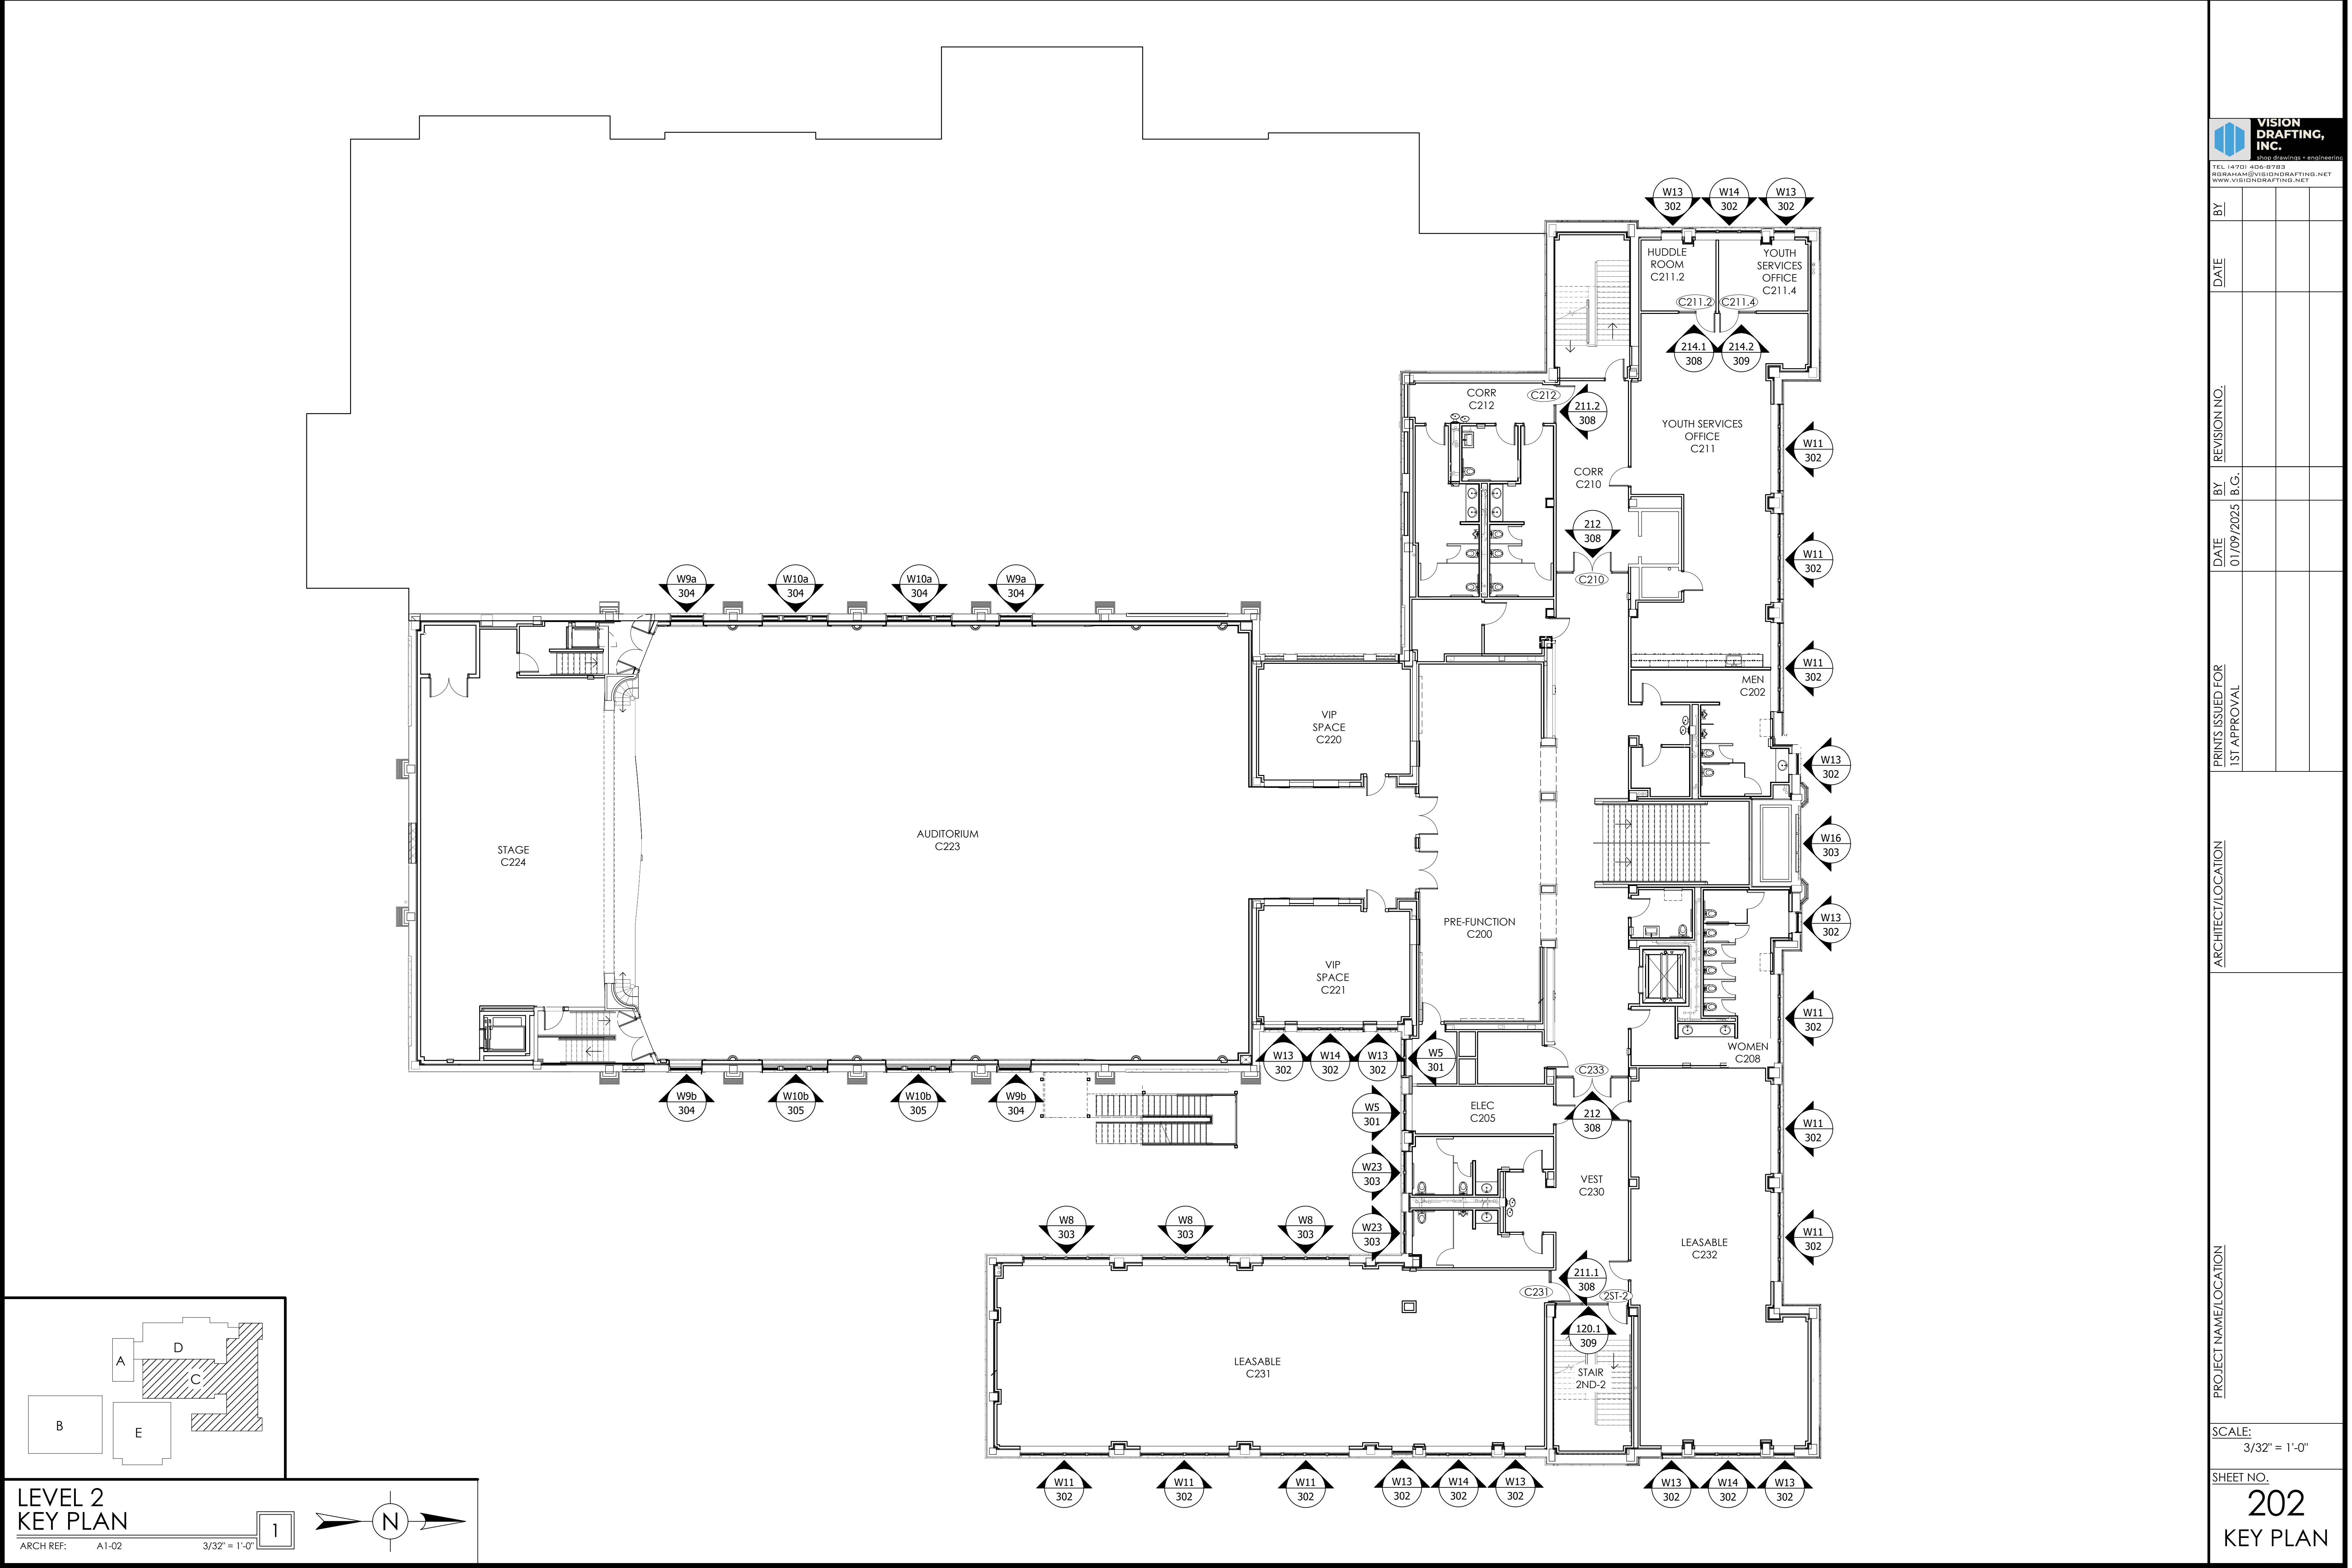

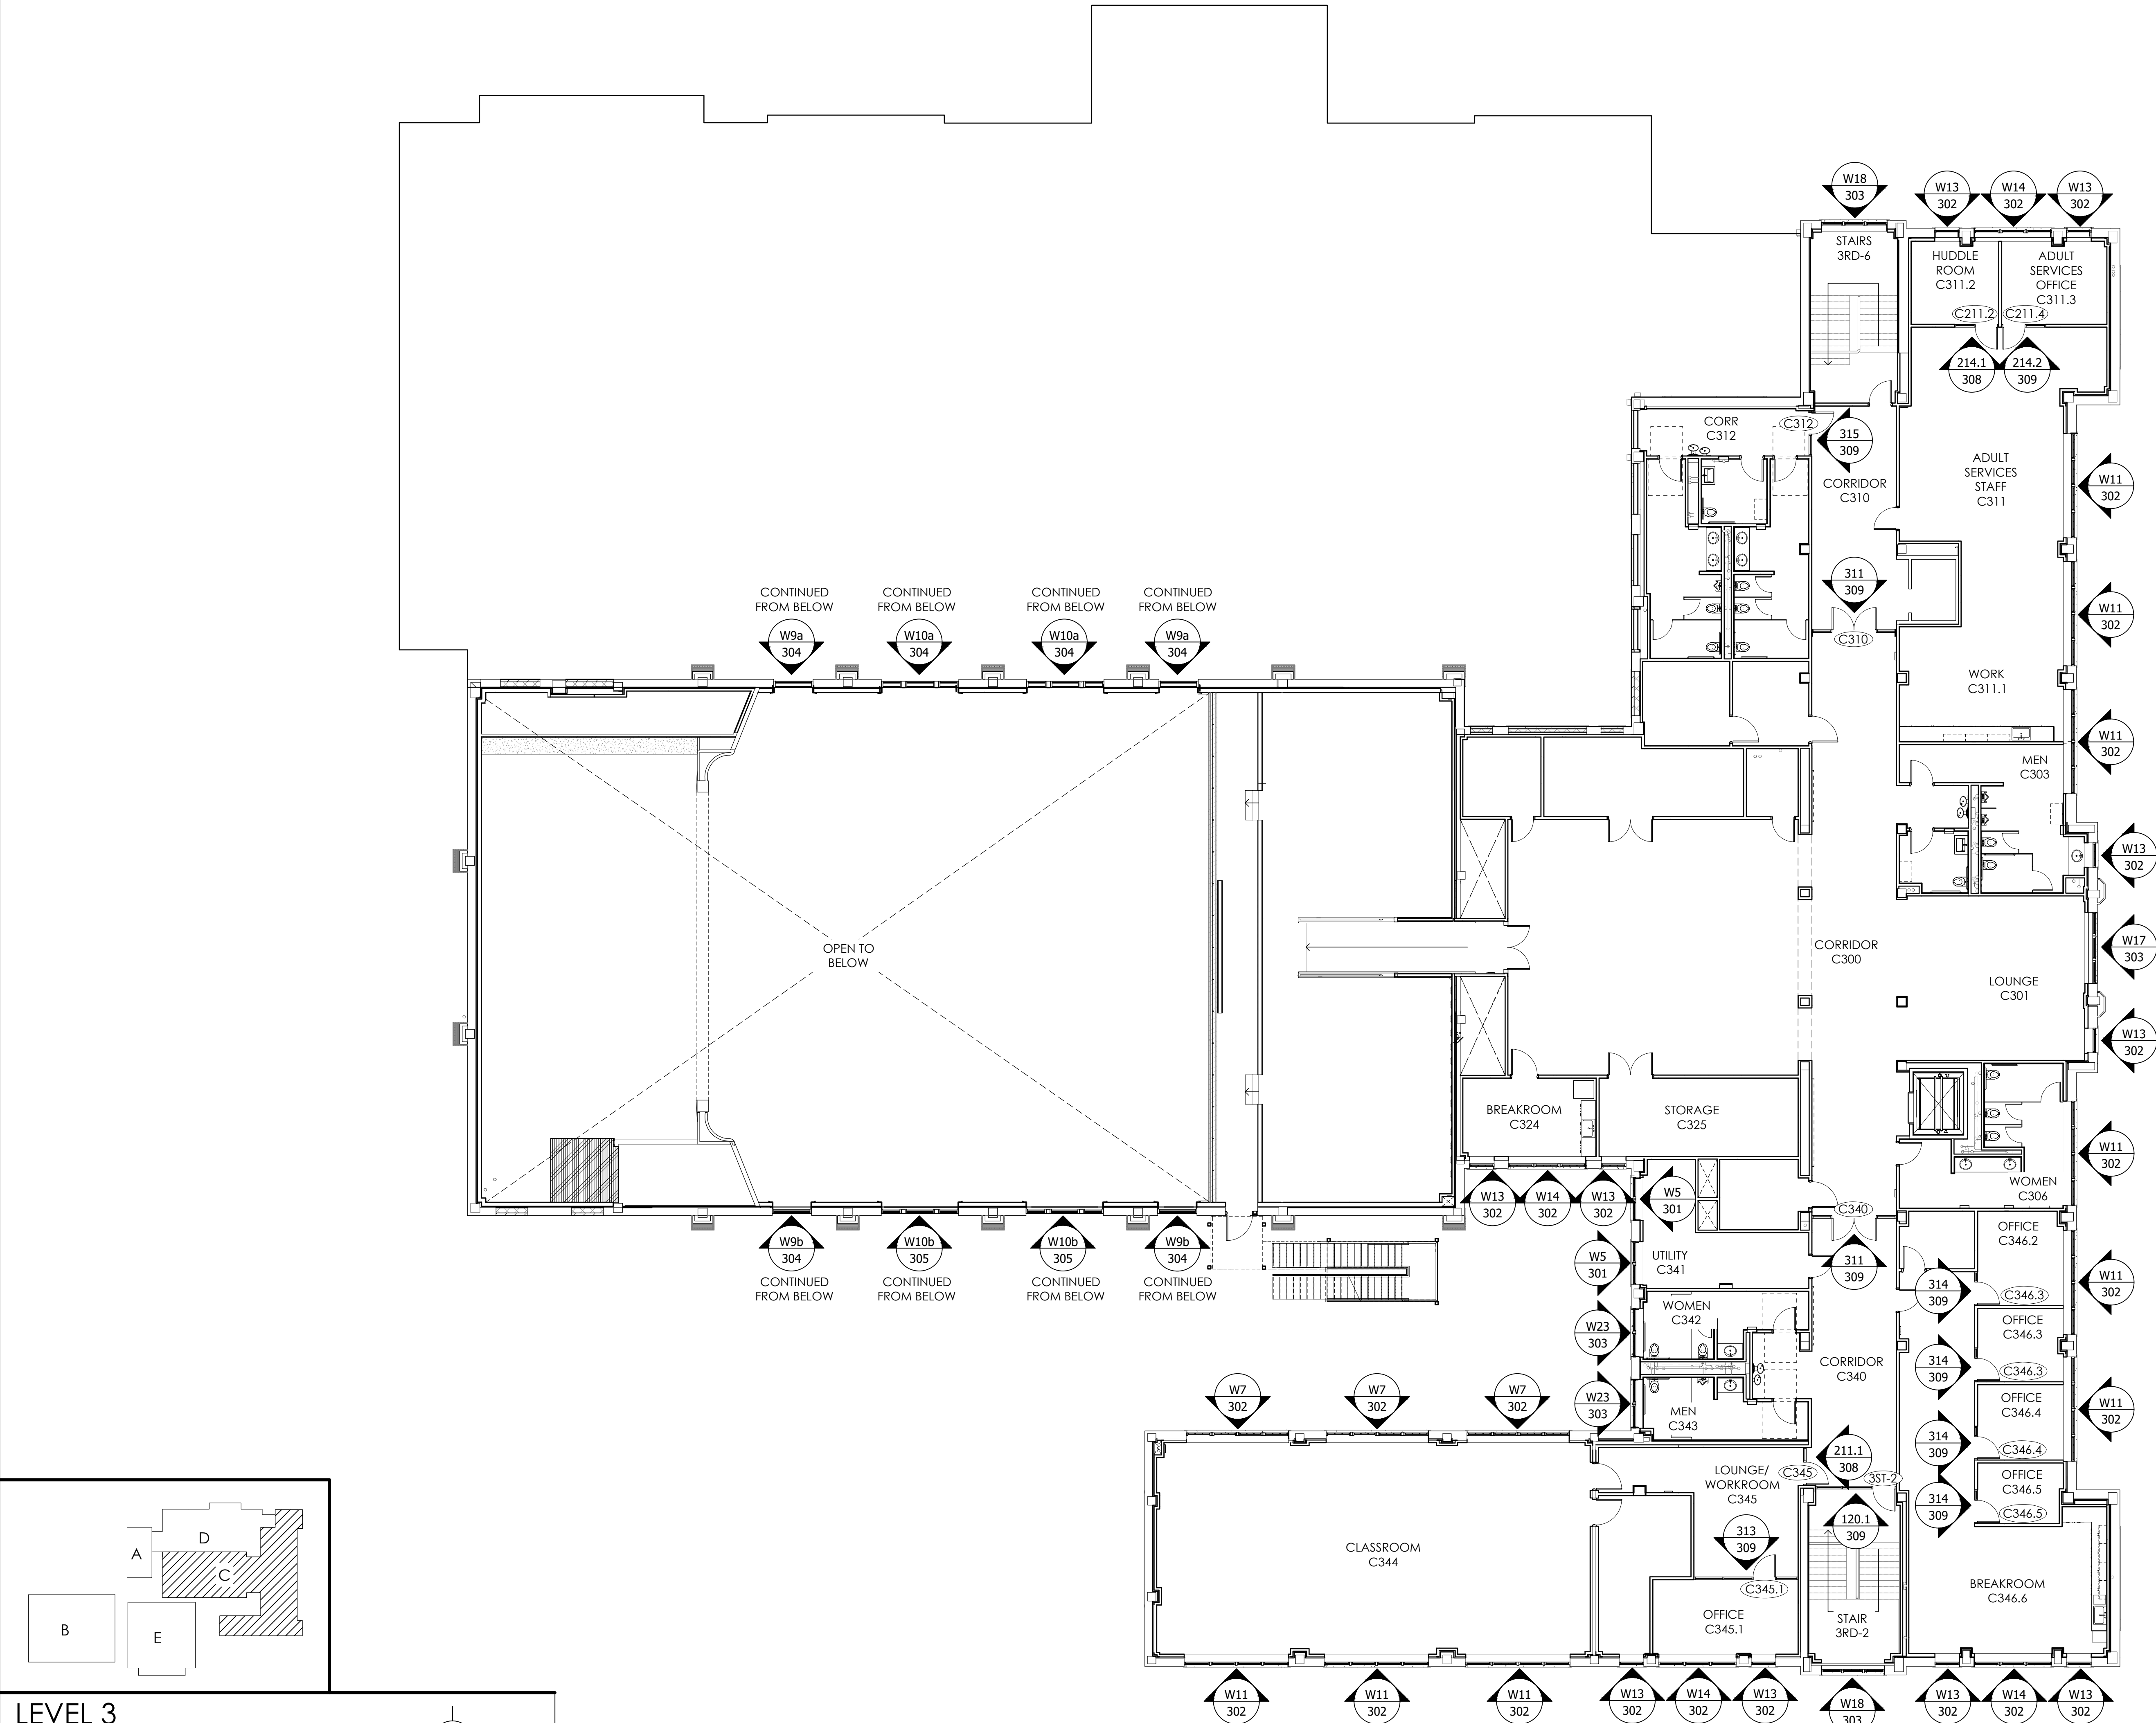


LEVEL 3
KEY PLAN

ARCH REF: A1-02

3/32" = 1'-0"

1

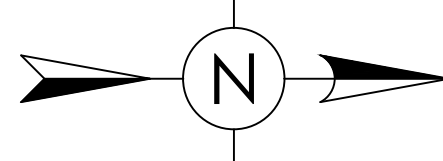






BY	DATE	REVISION NO.	BY	DATE	PRINTS ISSUED FOR
					1ST APPROVAL

ARCHITECT/LOCATION







PROJECT NAME/LOCATION

SCALE:
3/32" = 1'-0"

SHEET NO.
203
KEY PLAN

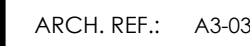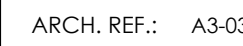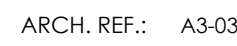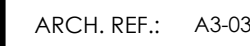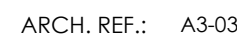


- 301
ELEVATIONS

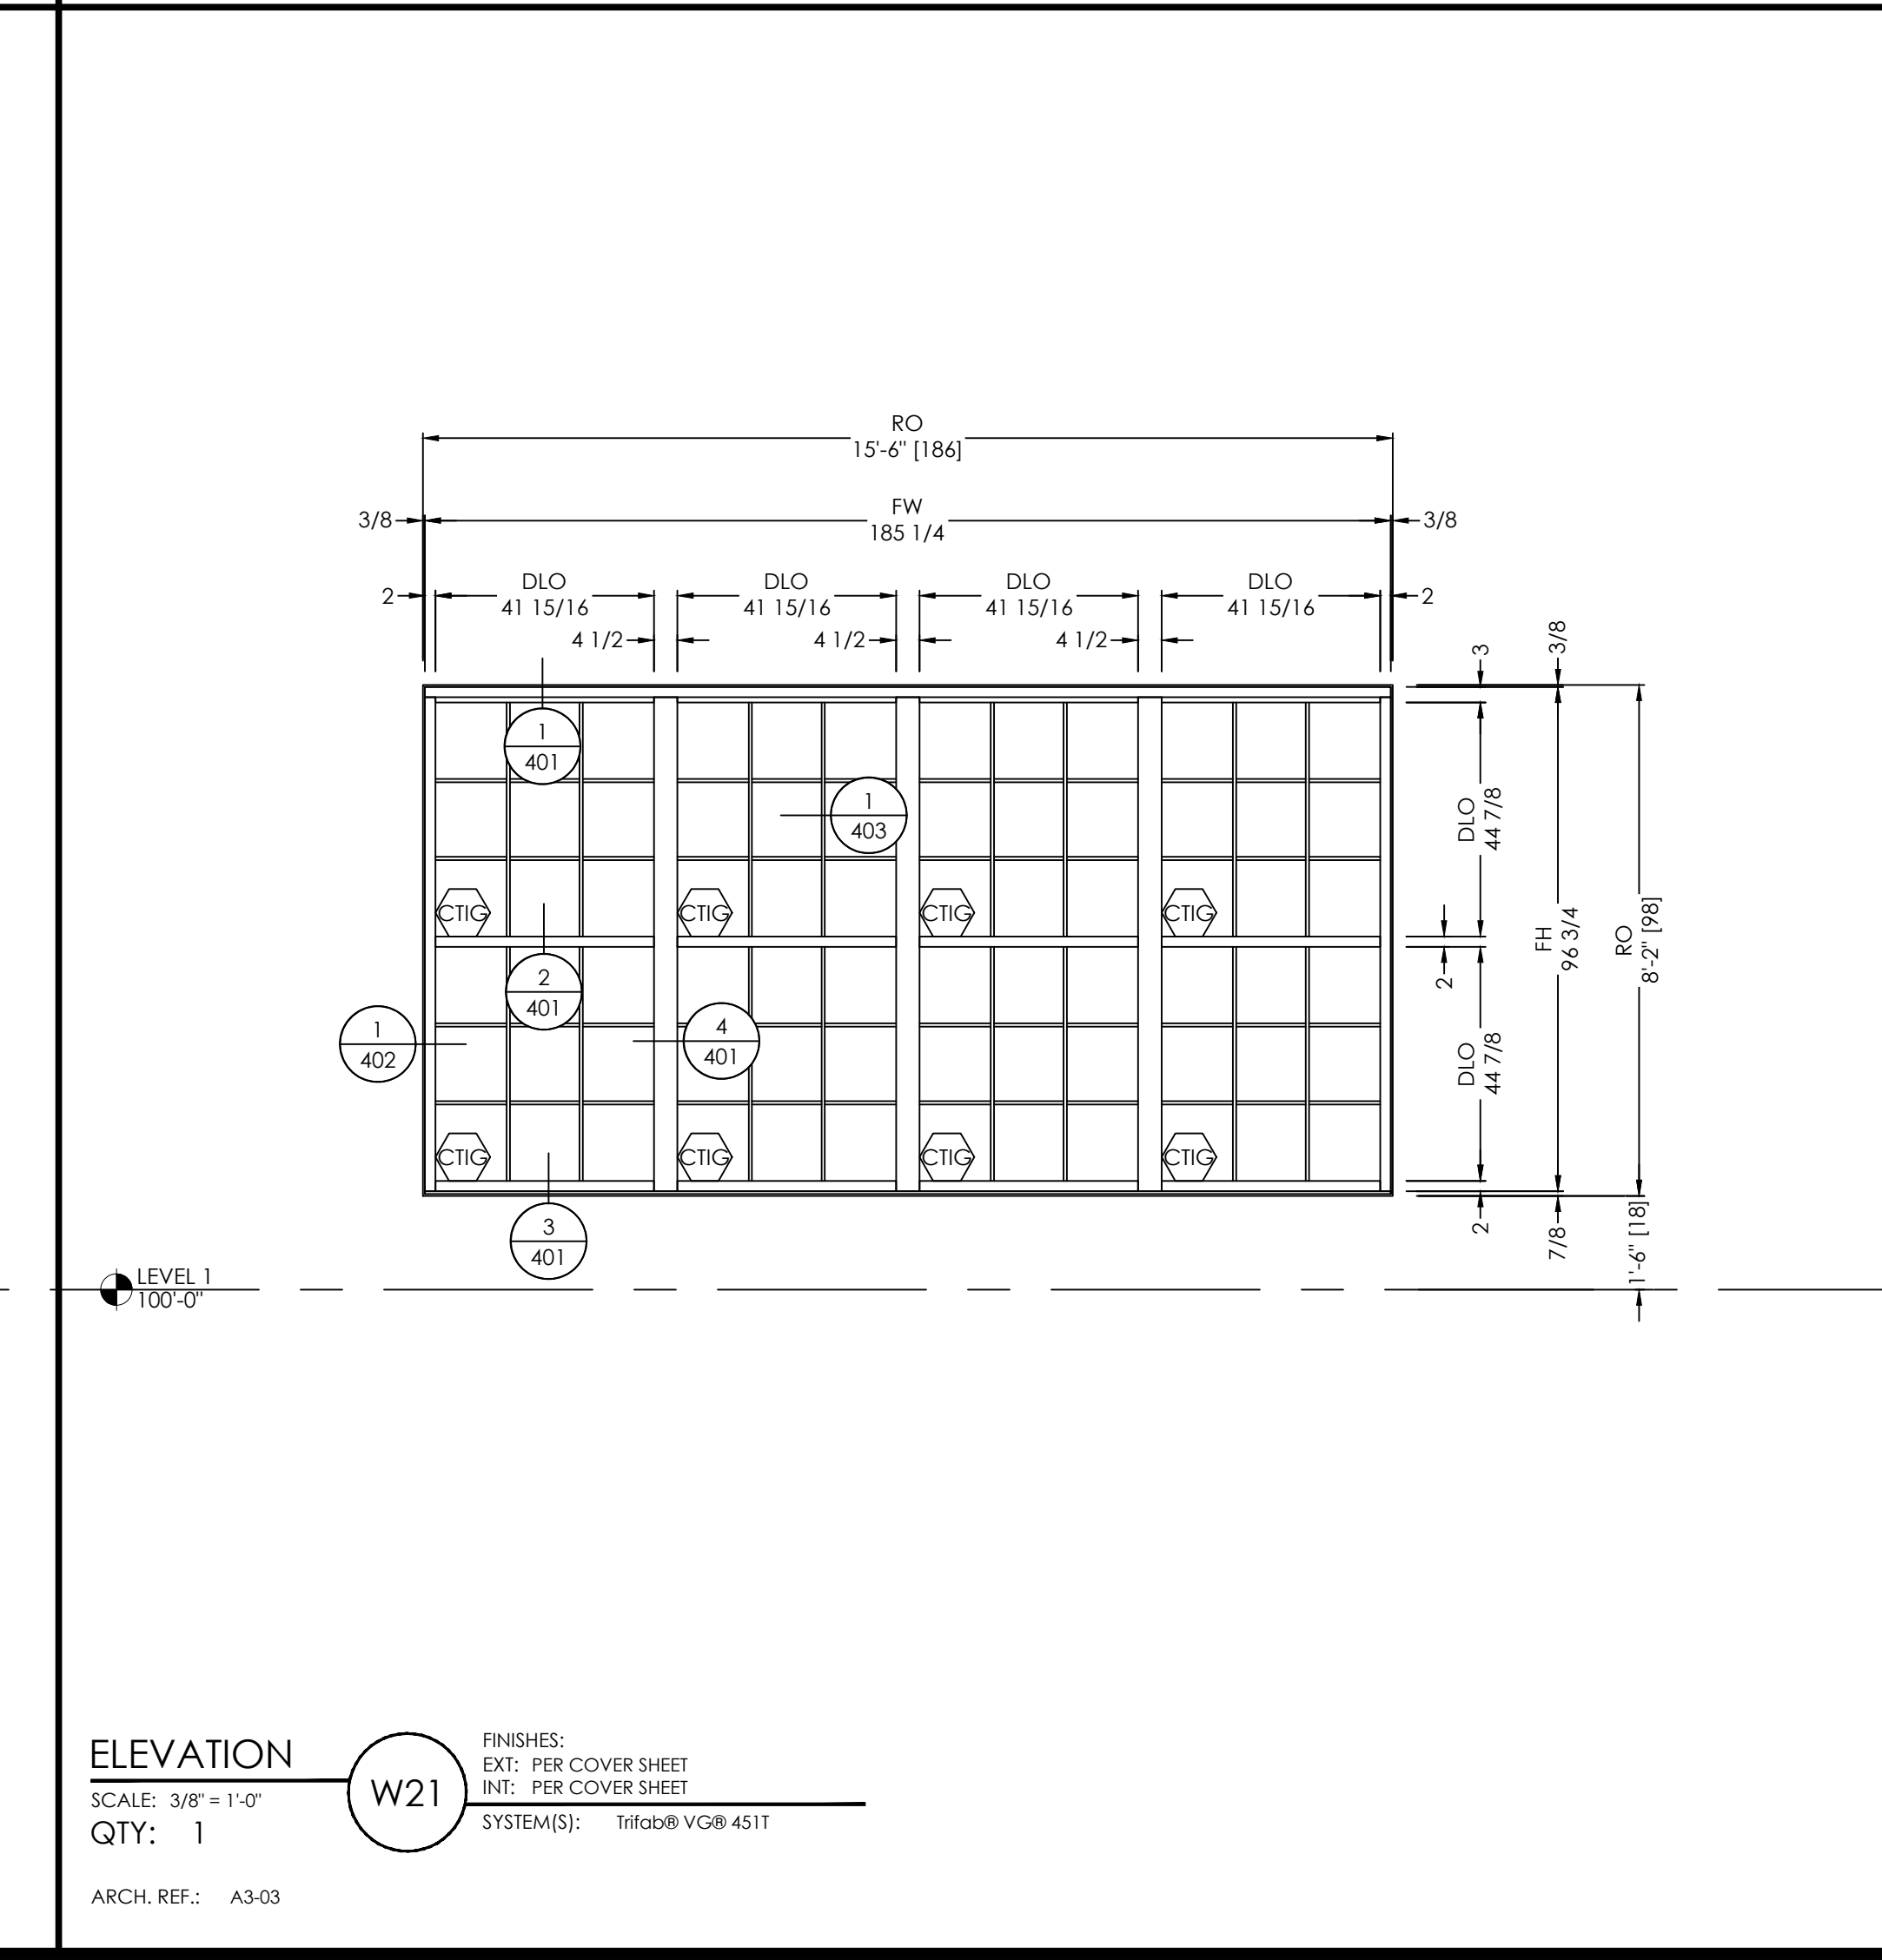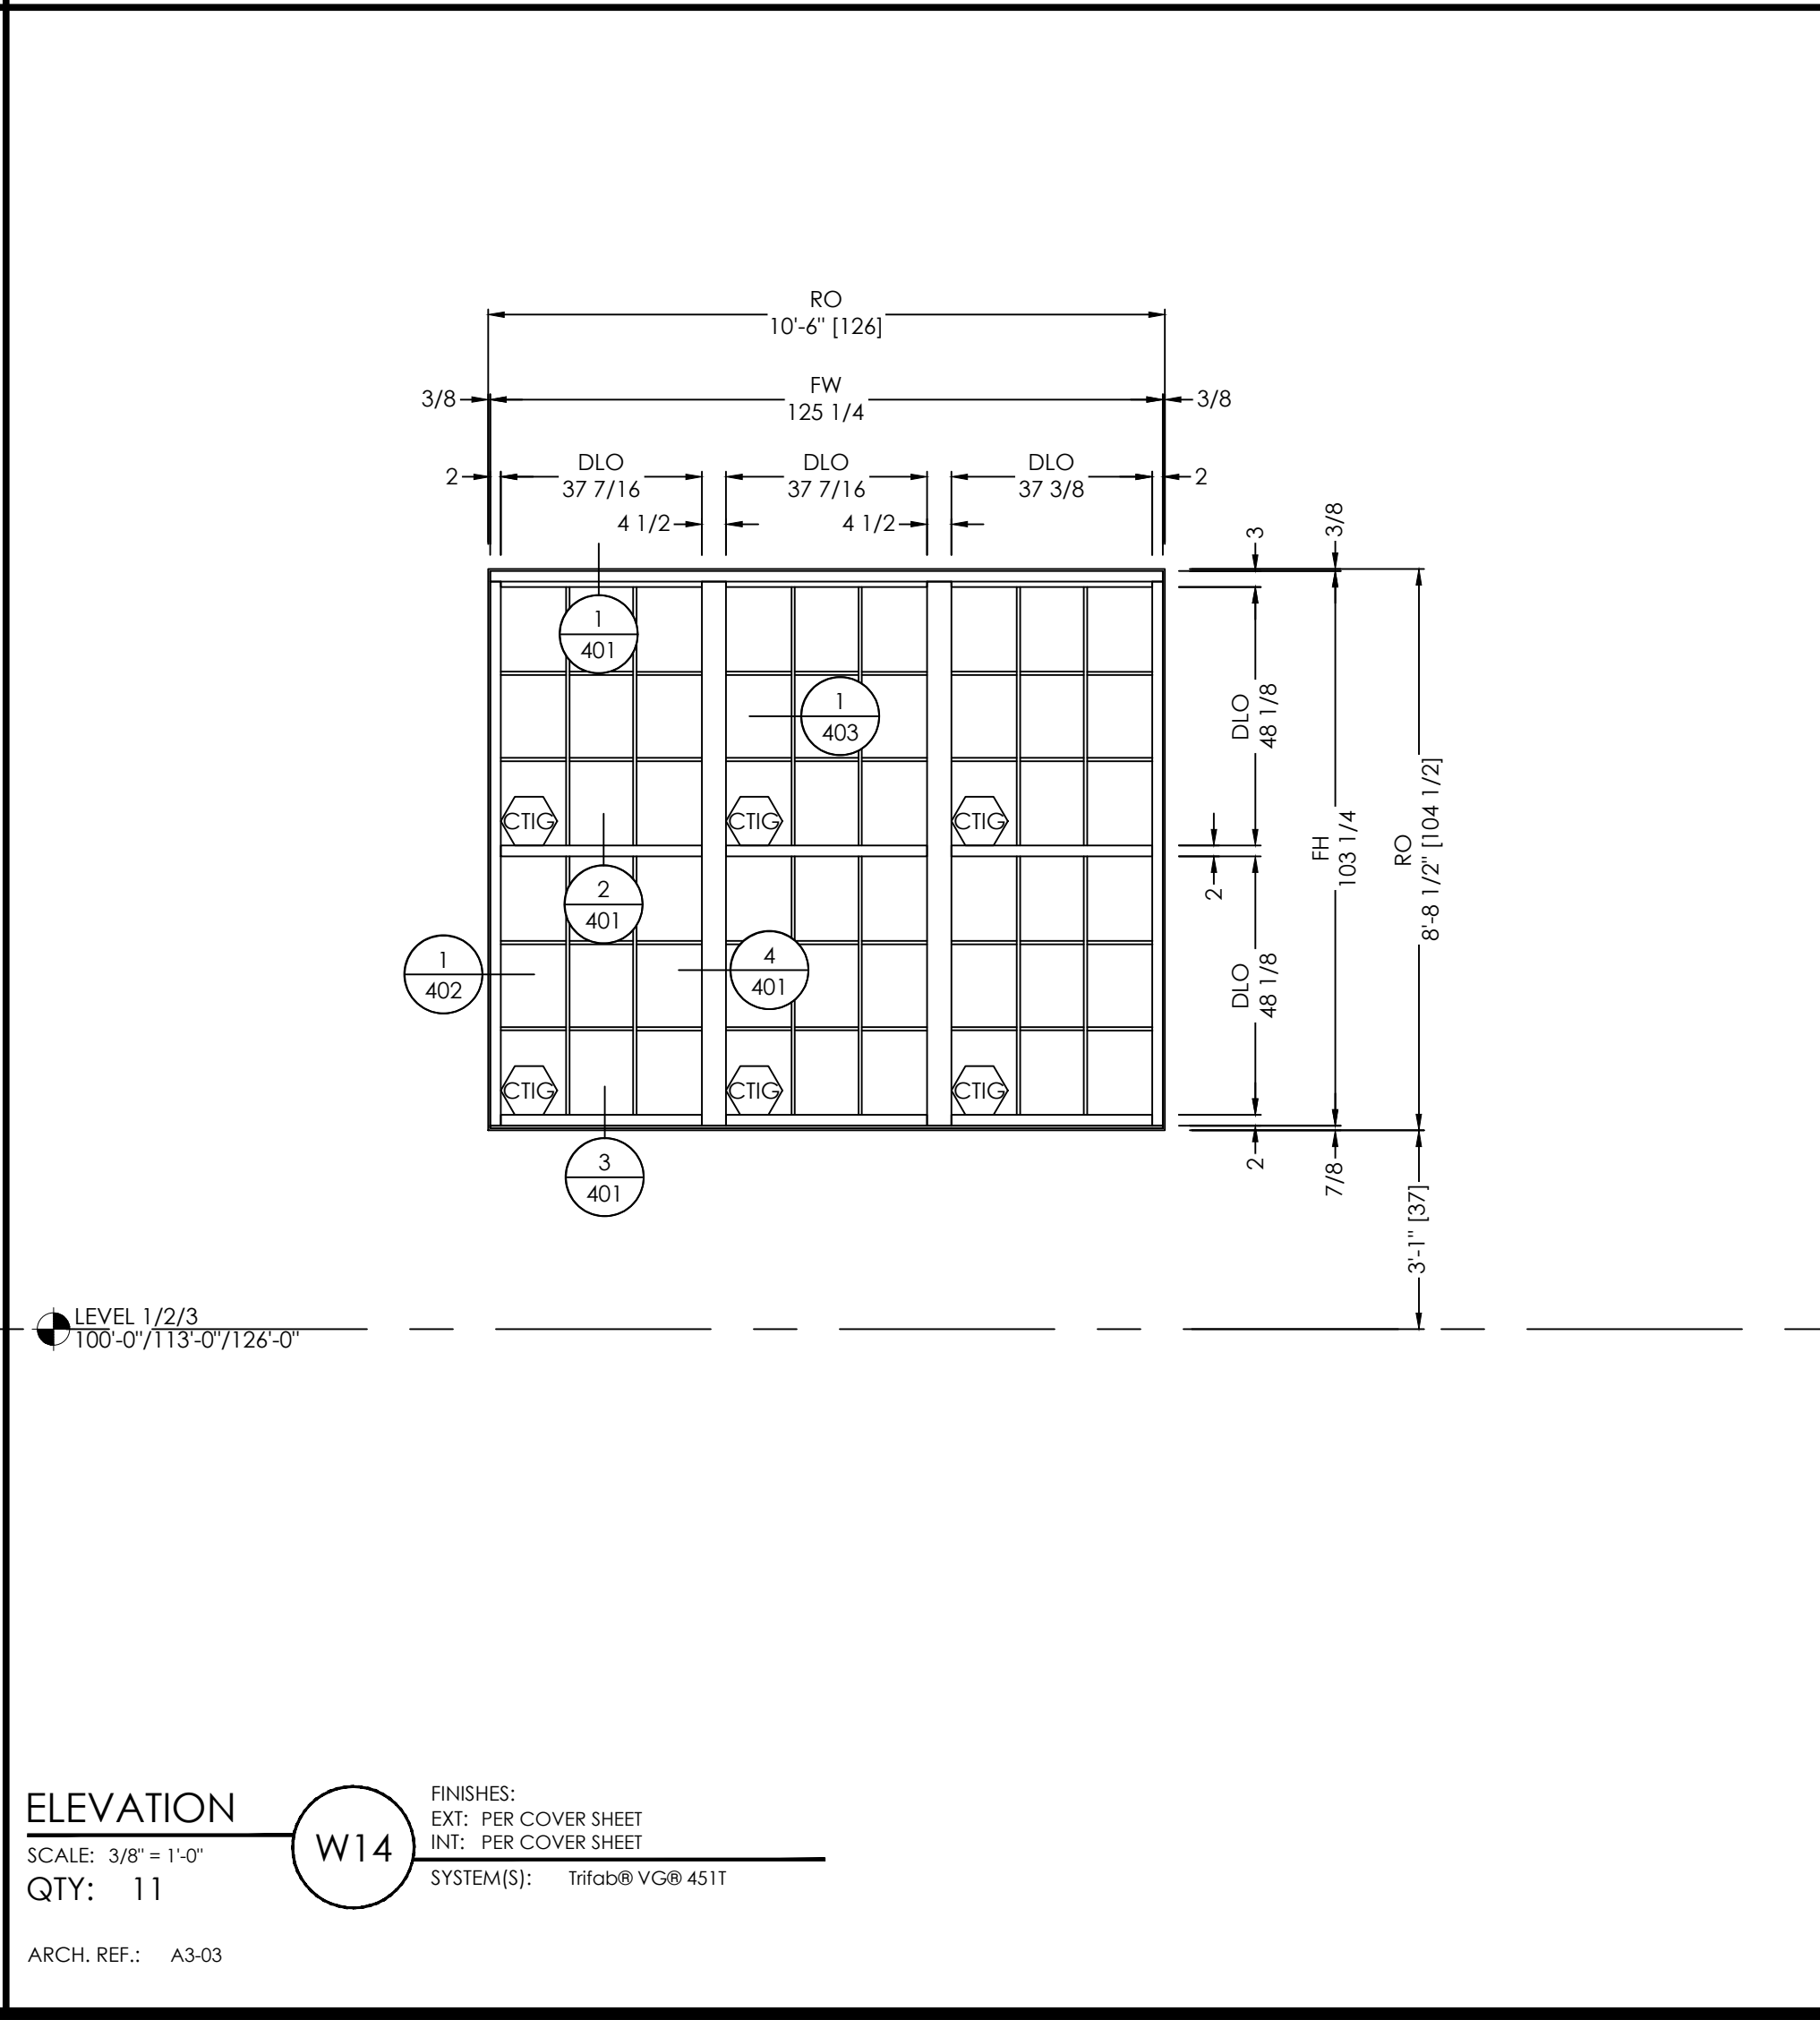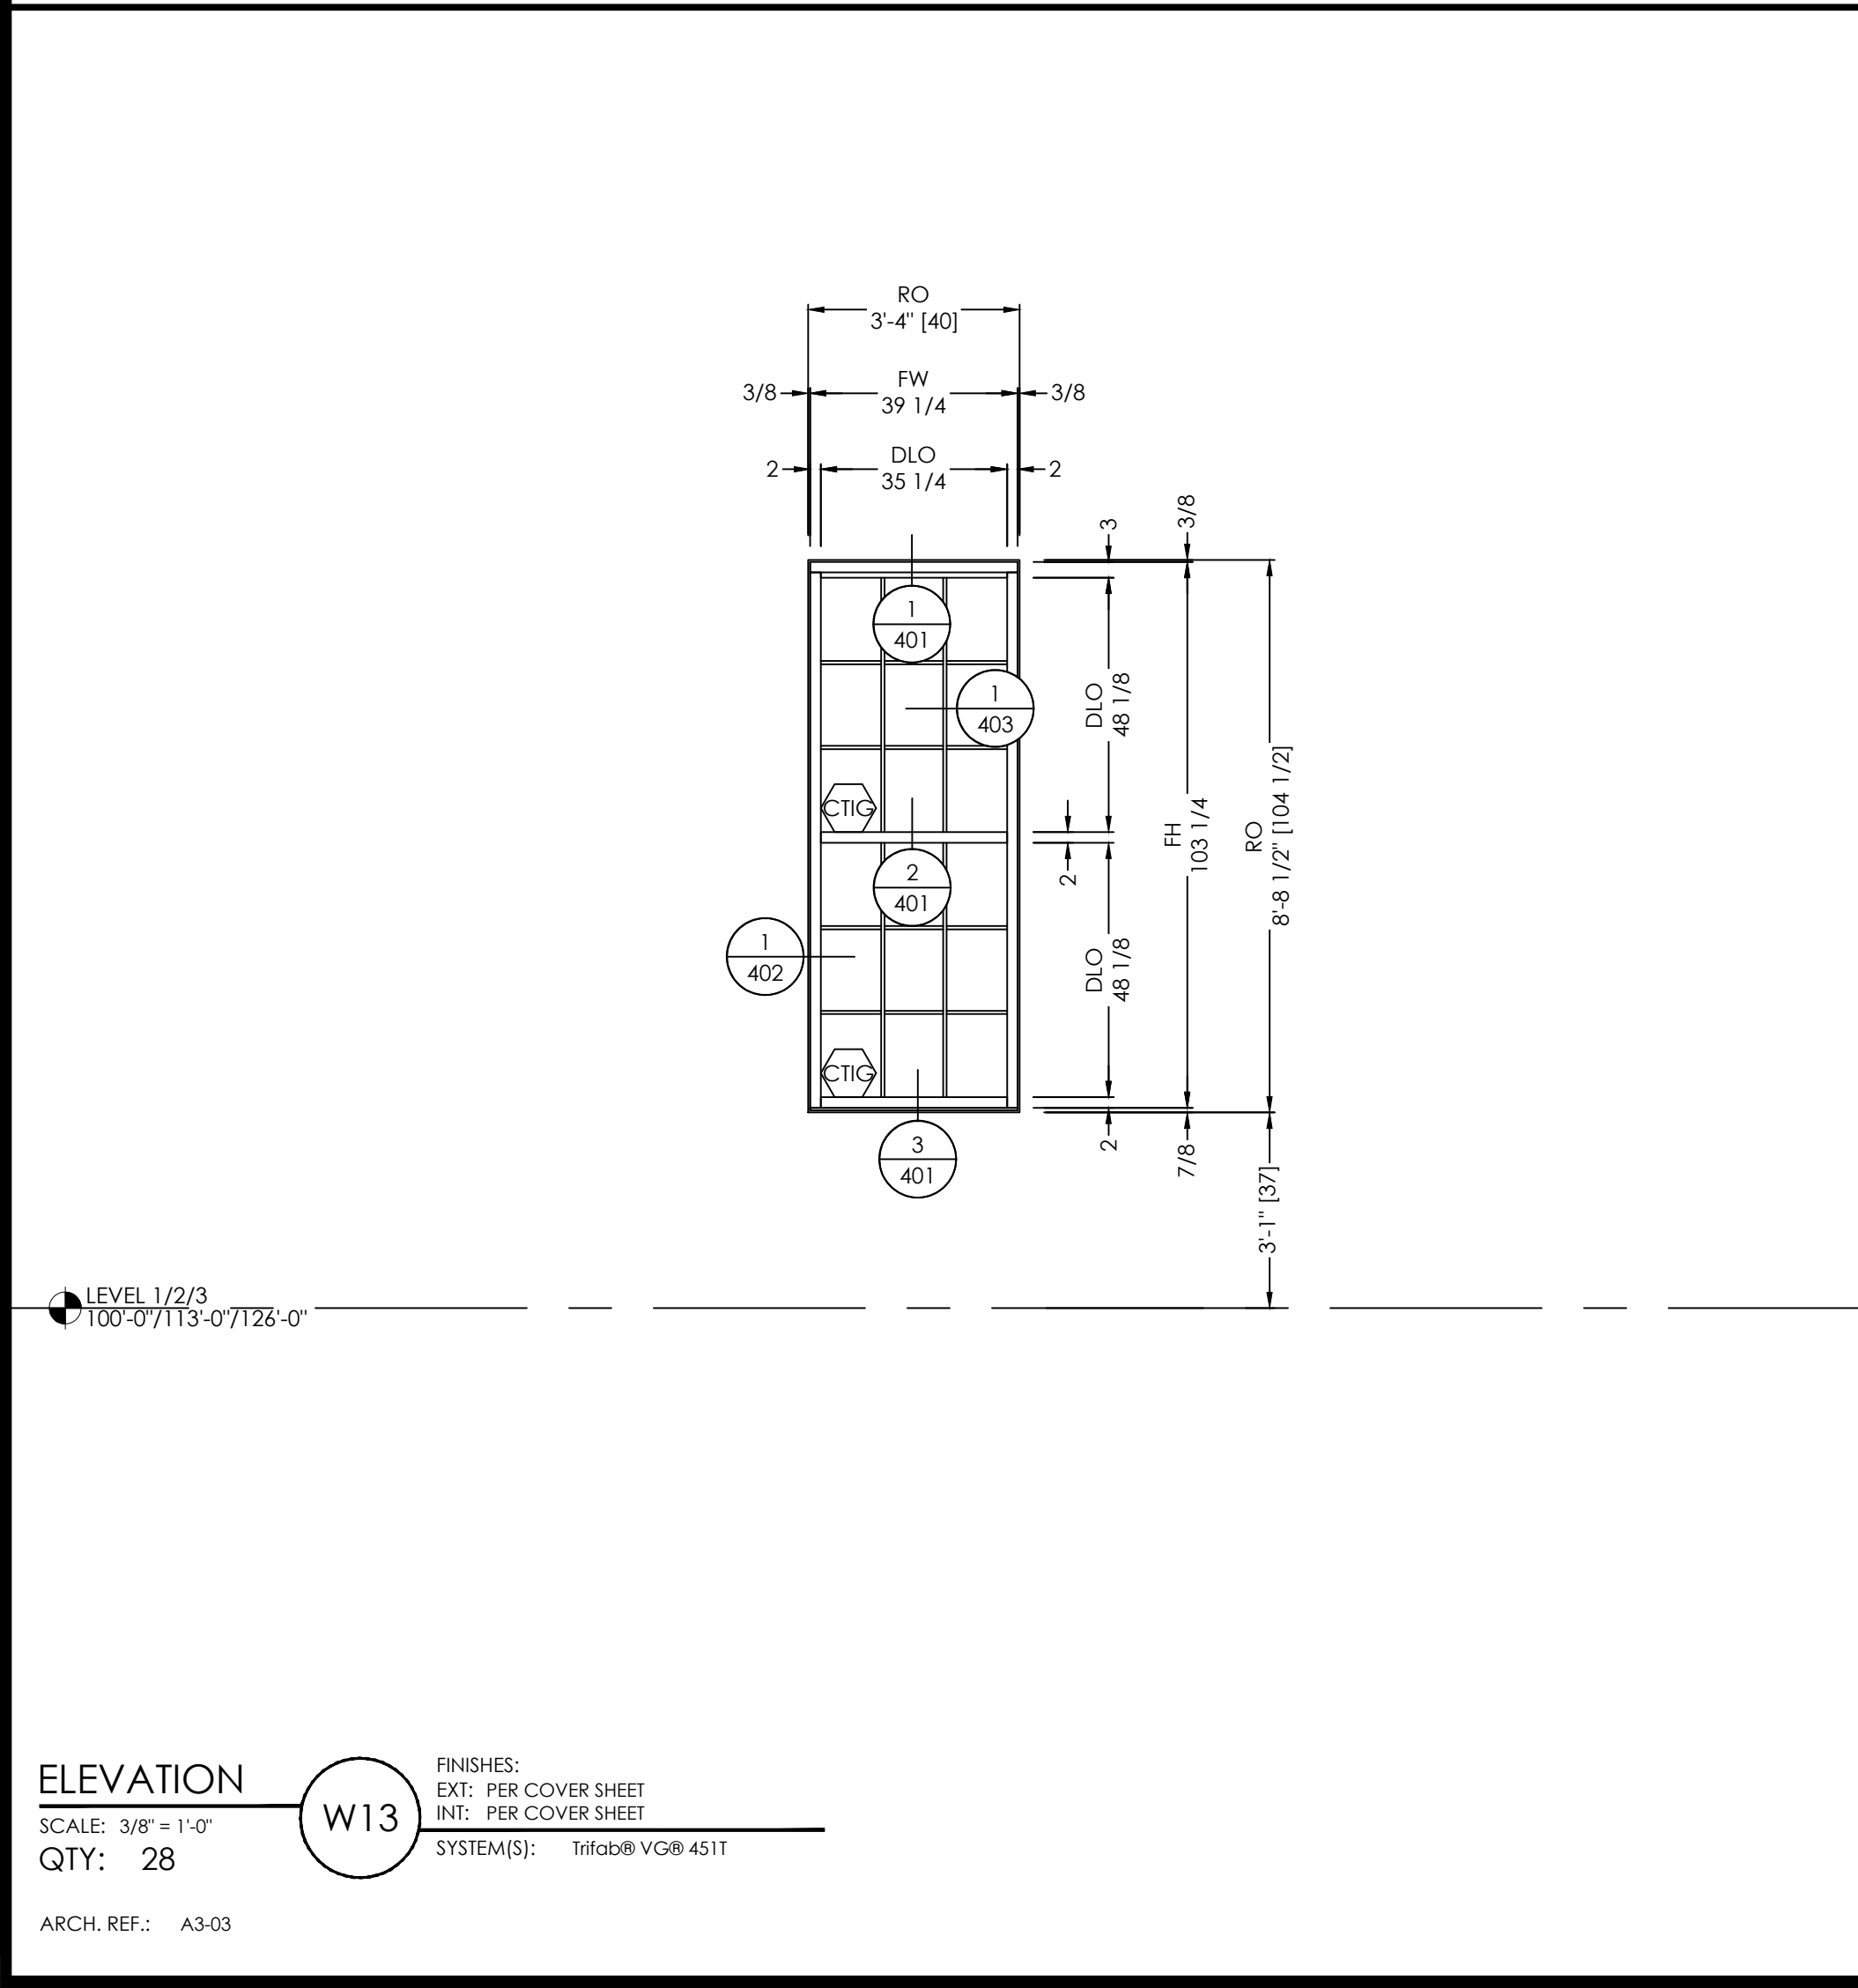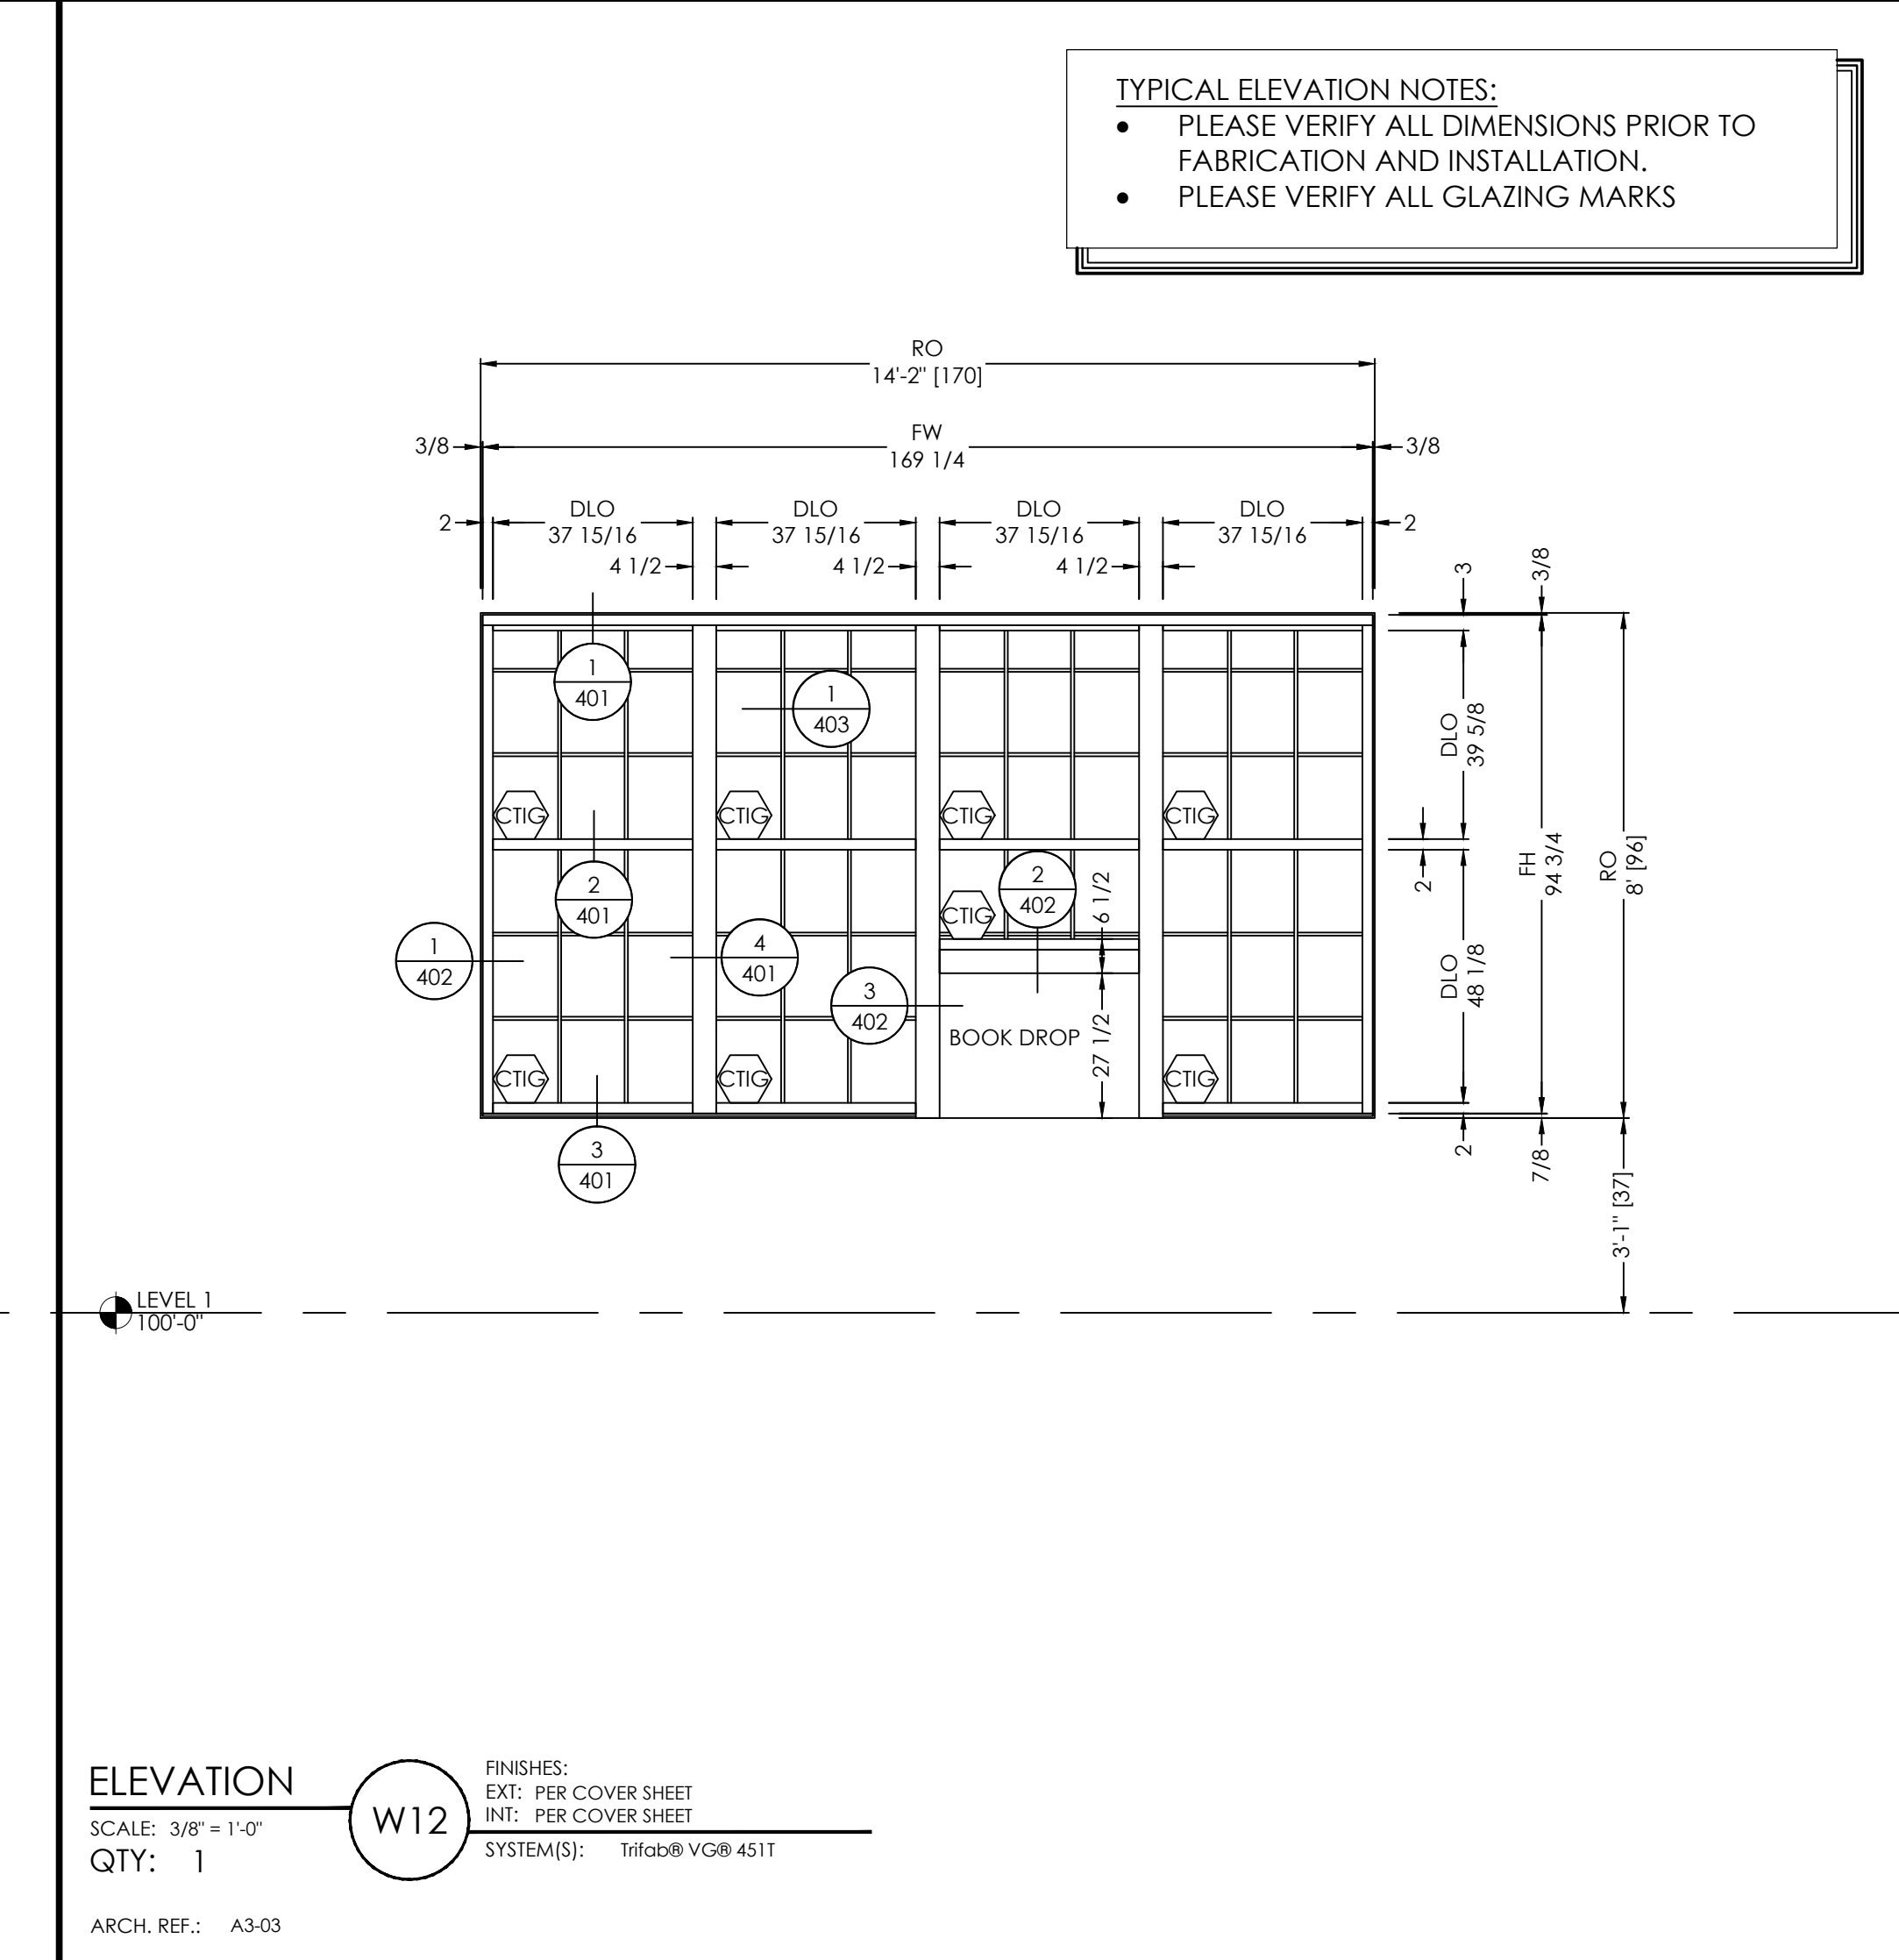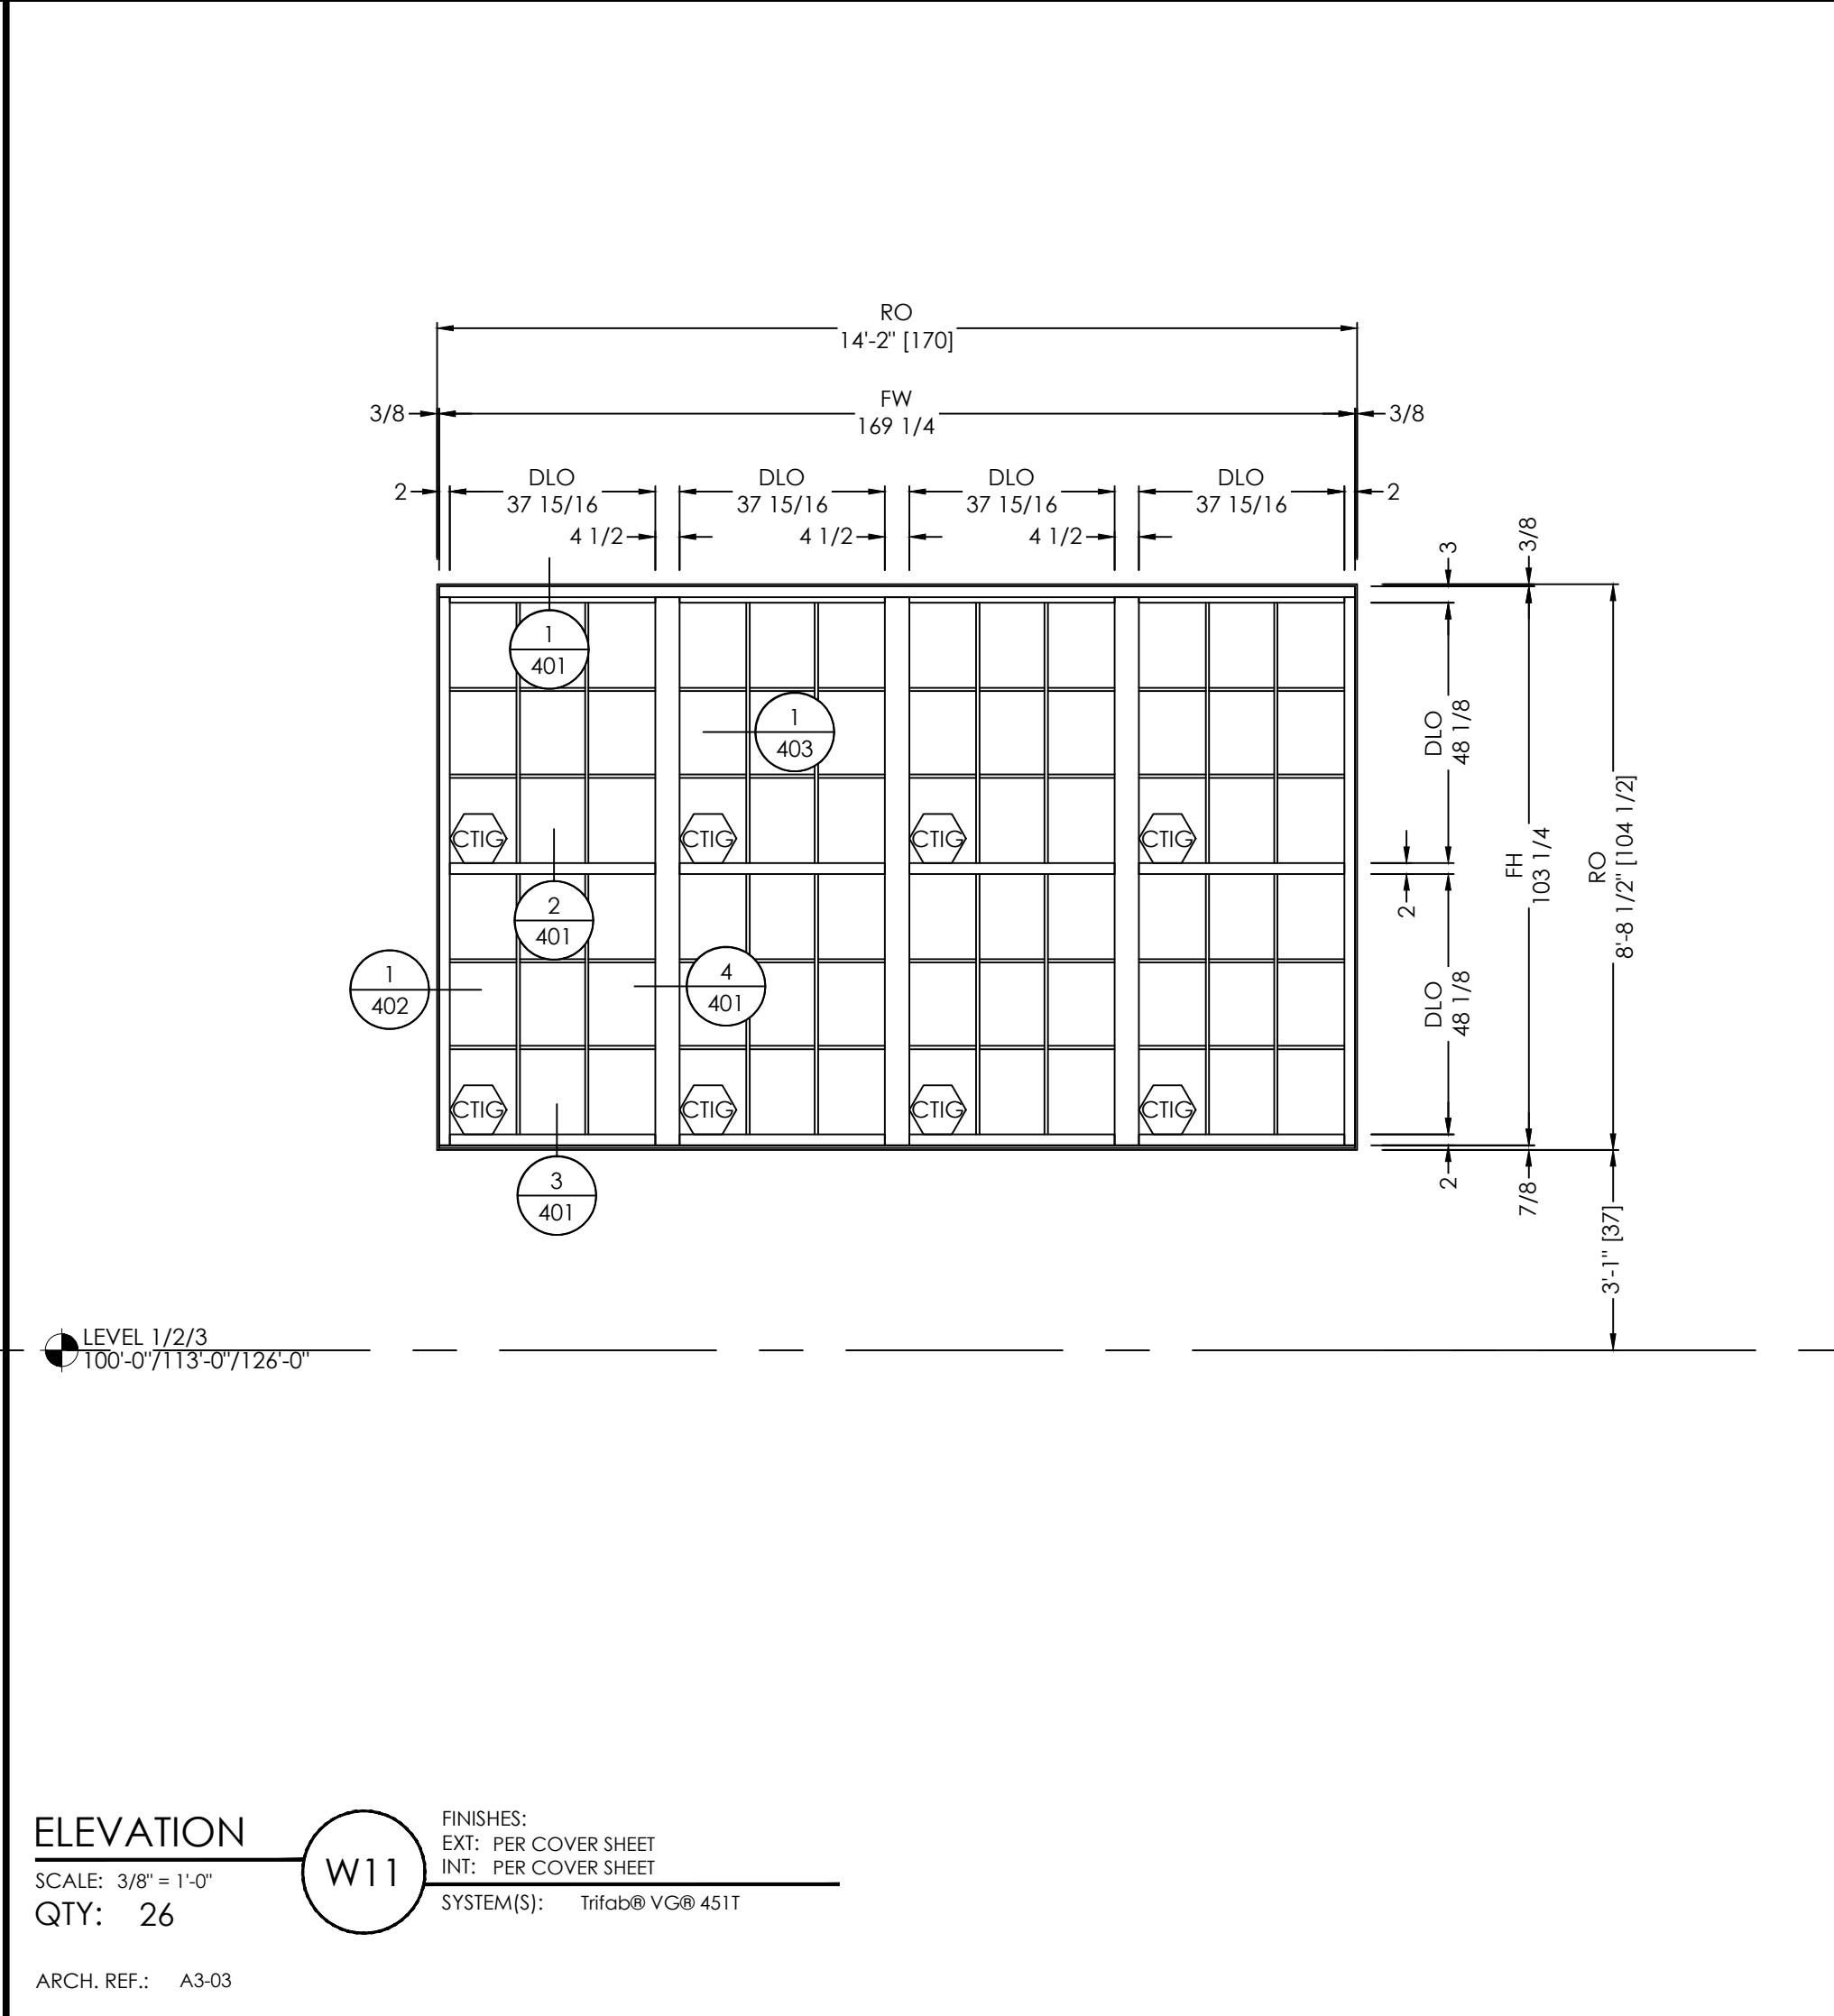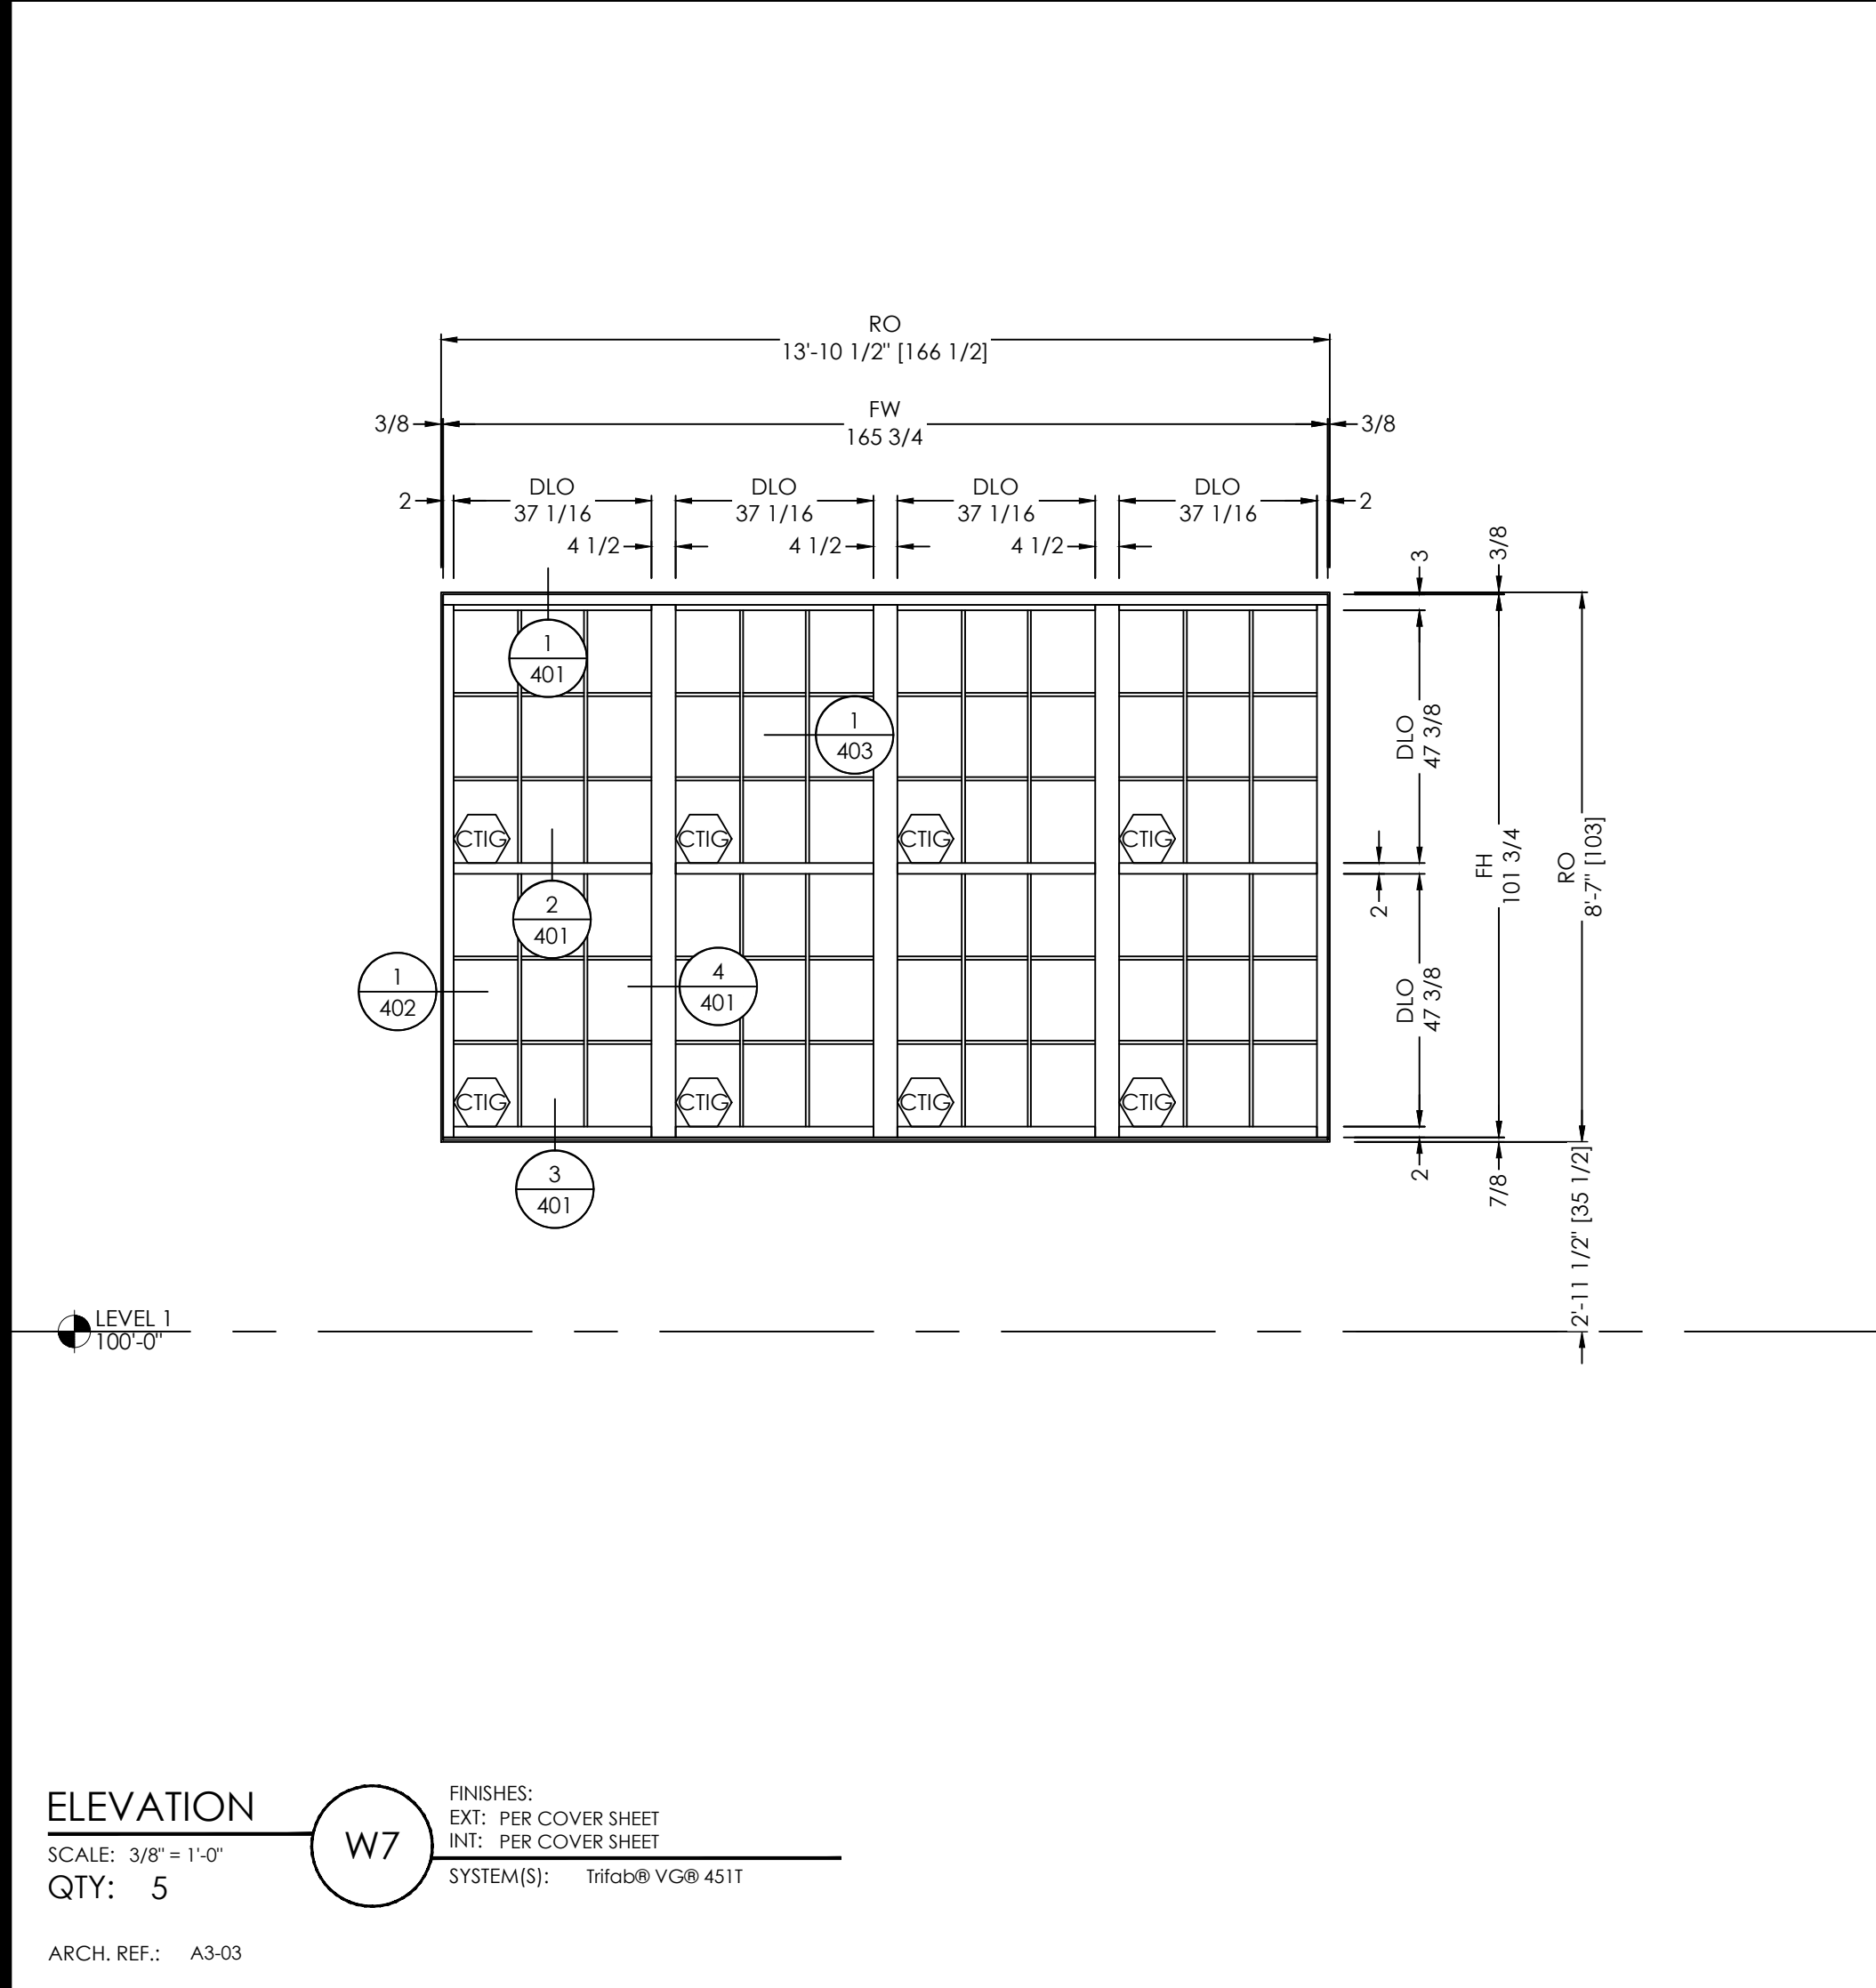

TYPICAL ELEVATION NOTES:
• PLEASE VERIFY ALL DIMENSIONS PRIOR TO FABRICATION AND INSTALLATION.
• PLEASE VERIFY ALL GLAZING MARKS

 TEL (470) 400-8783 RSGRAHAM@VISIONDRAFTING.NET WWW.VISIONDRAFTING.NET				BY: [] DATE: [] REVISION NO.: [] B.G.: []			
PRINTS ISSUED FOR 1ST APPROVAL				DATE: 01/09/2025			
ARCHITECT/LOCATION				PROJECT NAME/LOCATION			
SCALE: 3/8" = 1'-0"				SHEET NO. 302			
ELEVATIONS							

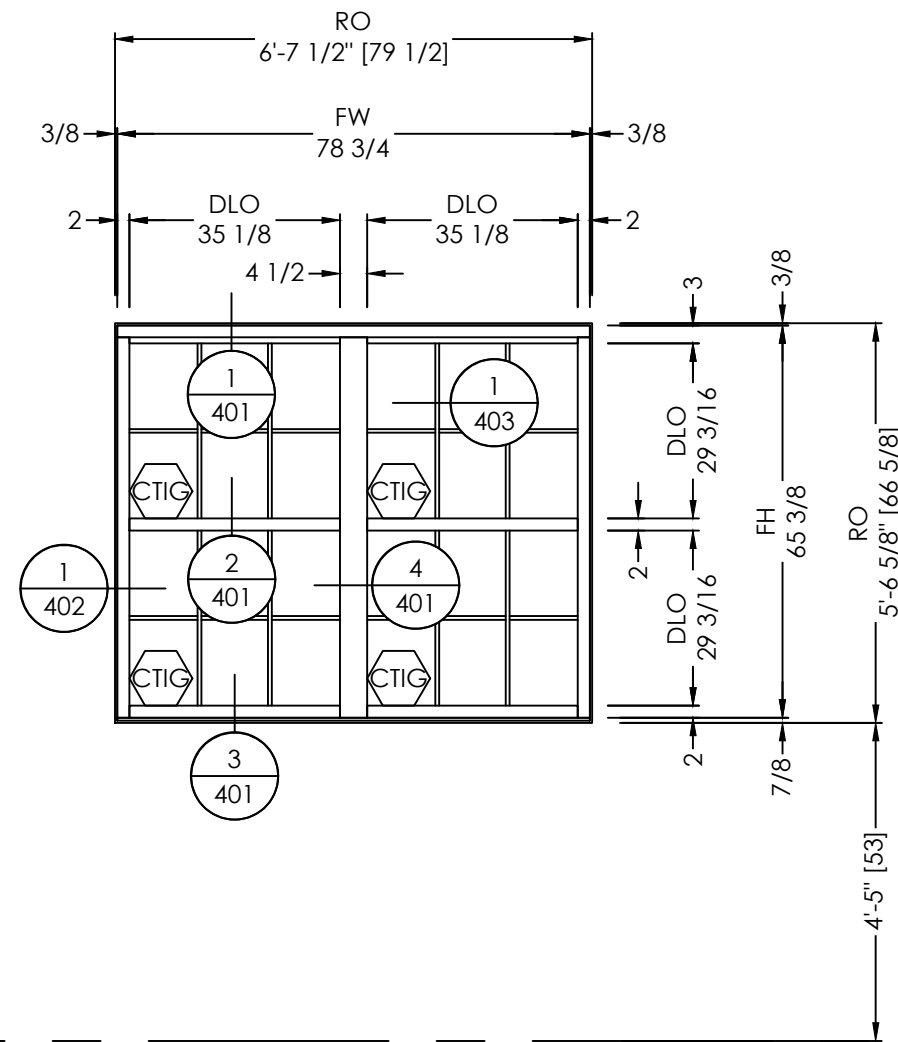


LEVEL 1
100'-0"

ELEVATION
SCALE: 3/8" = 1'-0"
QTY: 2

W22

FINISHES:
EXT: PER COVER SHEET
INT: PER COVER SHEET
SYSTEM(S): Trifab® VG® 451T

ARCH. REF.: A3-03

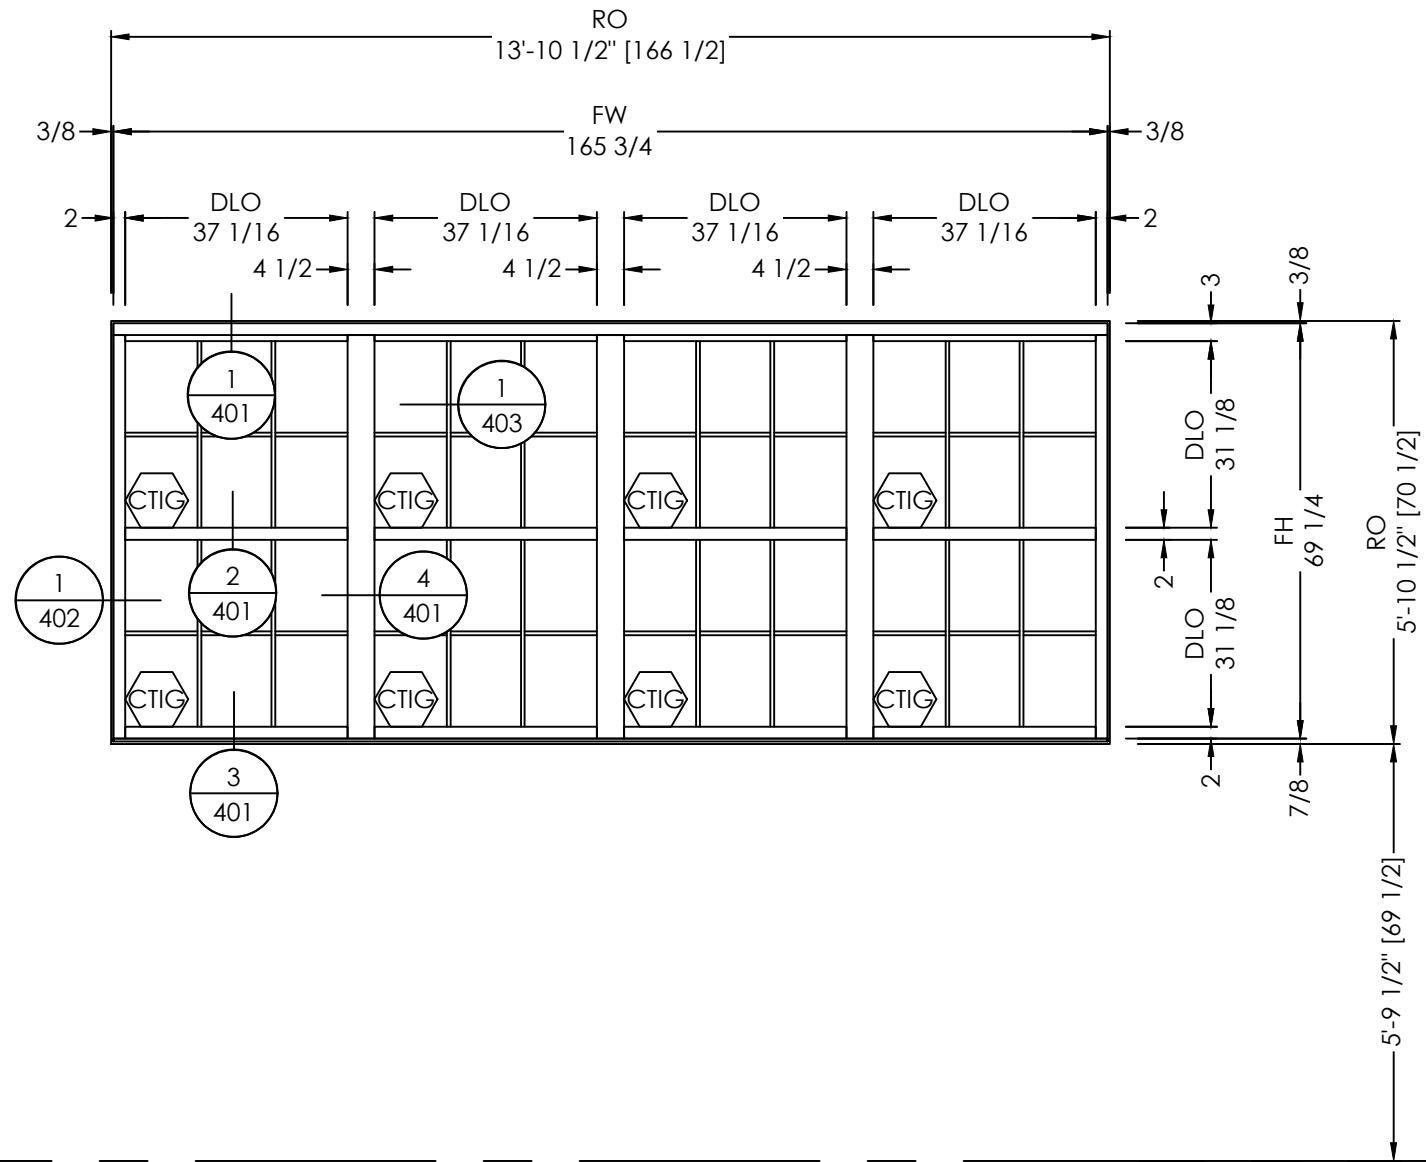


LEVEL 2
113'-0"

ELEVATION
SCALE: 3/8" = 1'-0"
QTY: 3

W8

FINISHES:
EXT: PER COVER SHEET
INT: PER COVER SHEET
SYSTEM(S): Trifab® VG® 451T

ARCH. REF.: A3-03

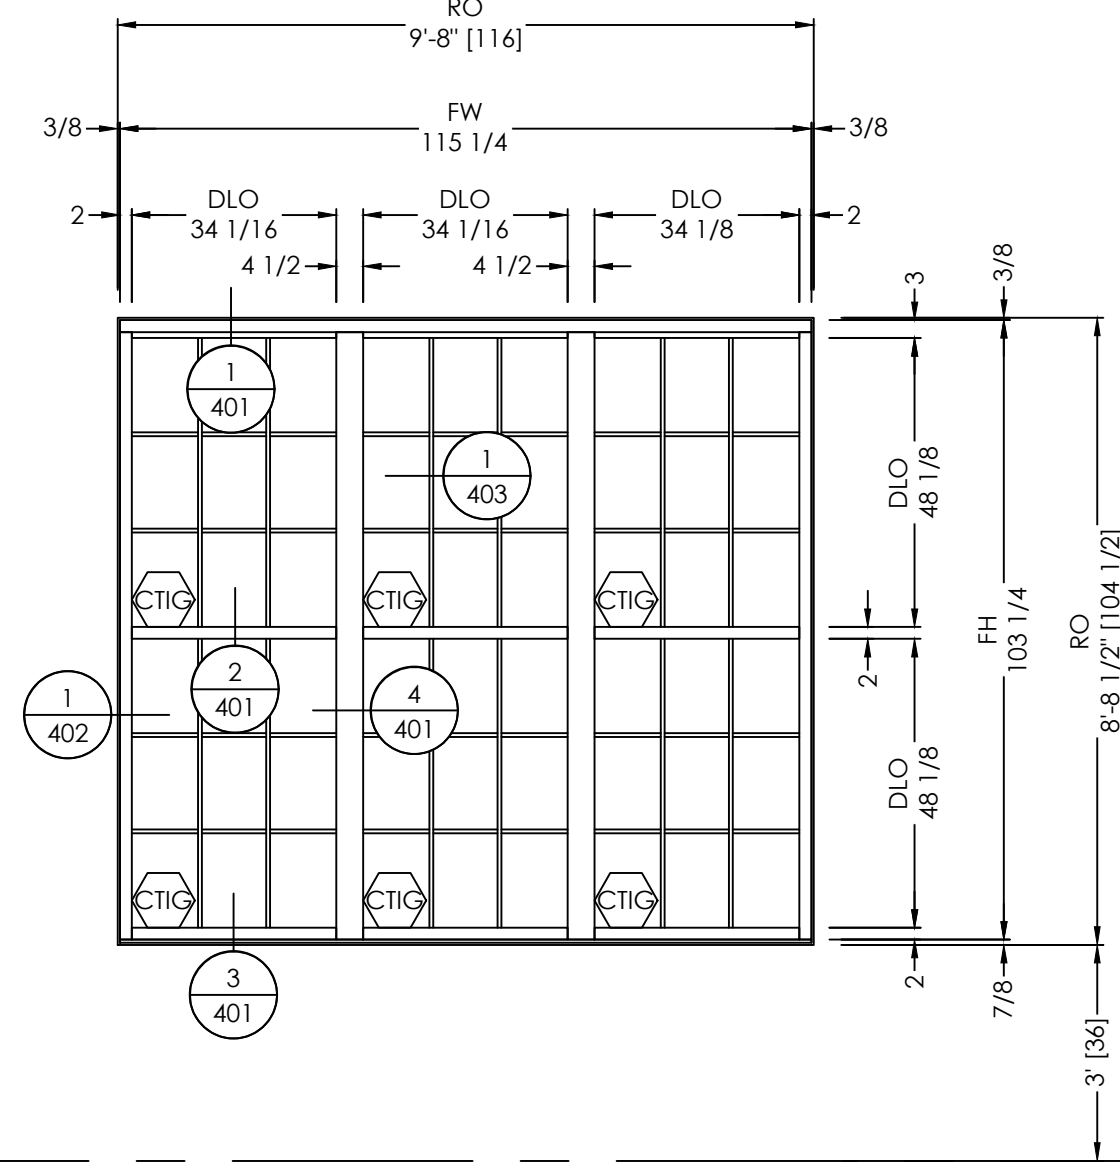

LEVEL 3
126'-0"


ELEVATION
SCALE: 3/8" = 1'-0"
QTY: 1

W17

FINISHES:
EXT: PER COVER SHEET
INT: PER COVER SHEET
SYSTEM(S): Trifab® VG® 451T

ARCH. REF.: A3-03

- TYPICAL ELEVATION NOTES:
- PLEASE VERIFY ALL DIMENSIONS PRIOR TO FABRICATION AND INSTALLATION.
 - PLEASE VERIFY ALL GLAZING MARKS

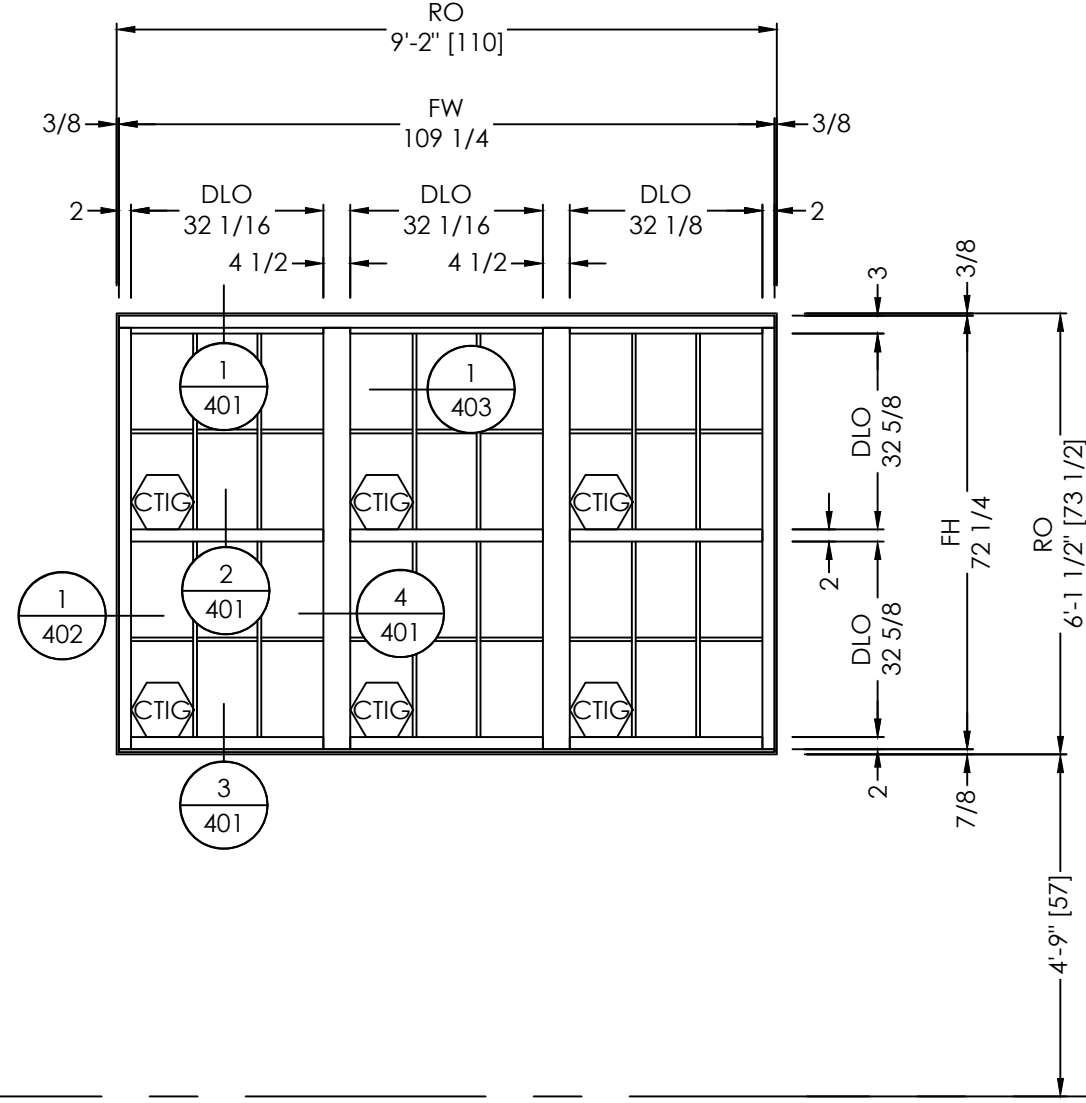


LEVEL 2
113'-0"

ELEVATION
SCALE: 3/8" = 1'-0"
QTY: 1

W16

FINISHES:
EXT: PER COVER SHEET
INT: PER COVER SHEET
SYSTEM(S): Trifab® VG® 451T

ARCH. REF.: A3-03

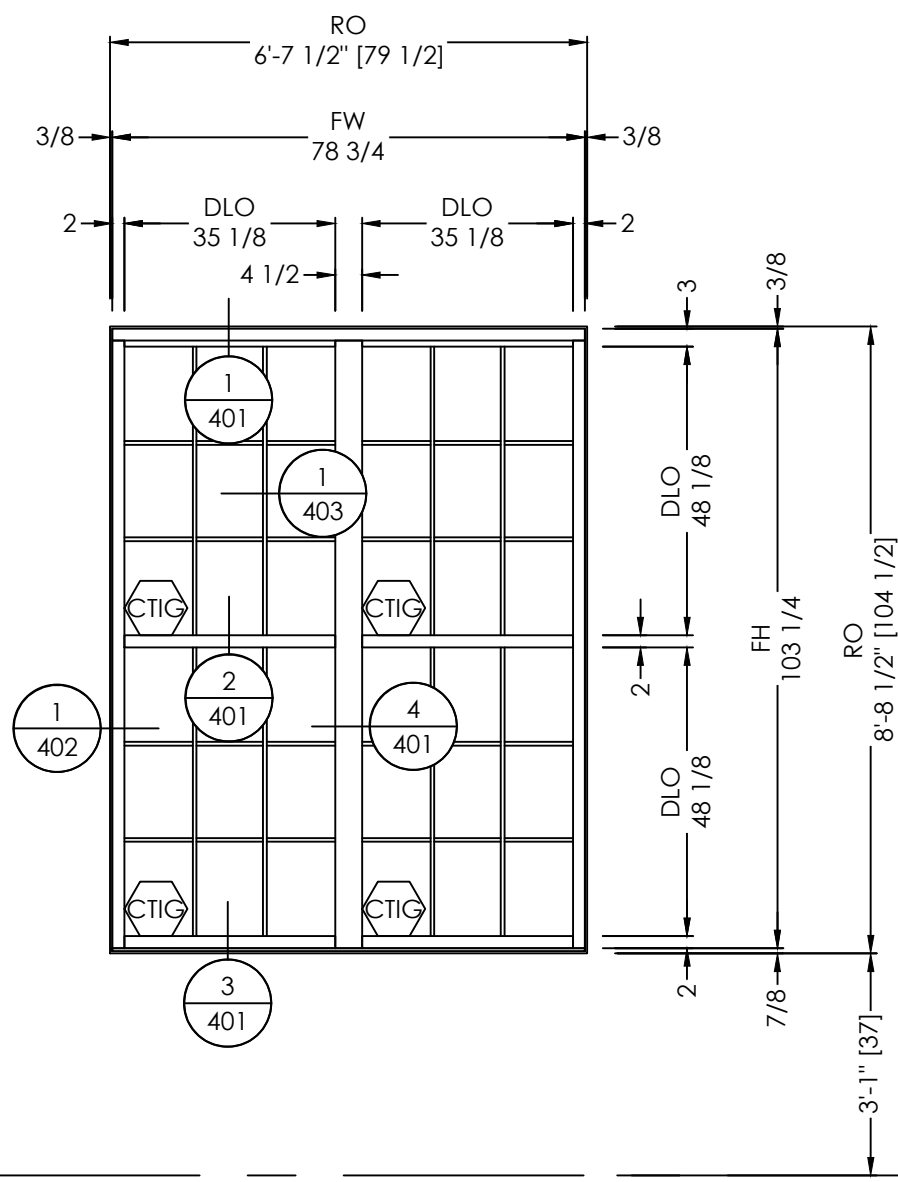


LEVEL 2
113'-0"

ELEVATION
SCALE: 3/8" = 1'-0"
QTY: 4

W23

FINISHES:
EXT: PER COVER SHEET
INT: PER COVER SHEET
SYSTEM(S): Trifab® VG® 451T

ARCH. REF.: A3-03

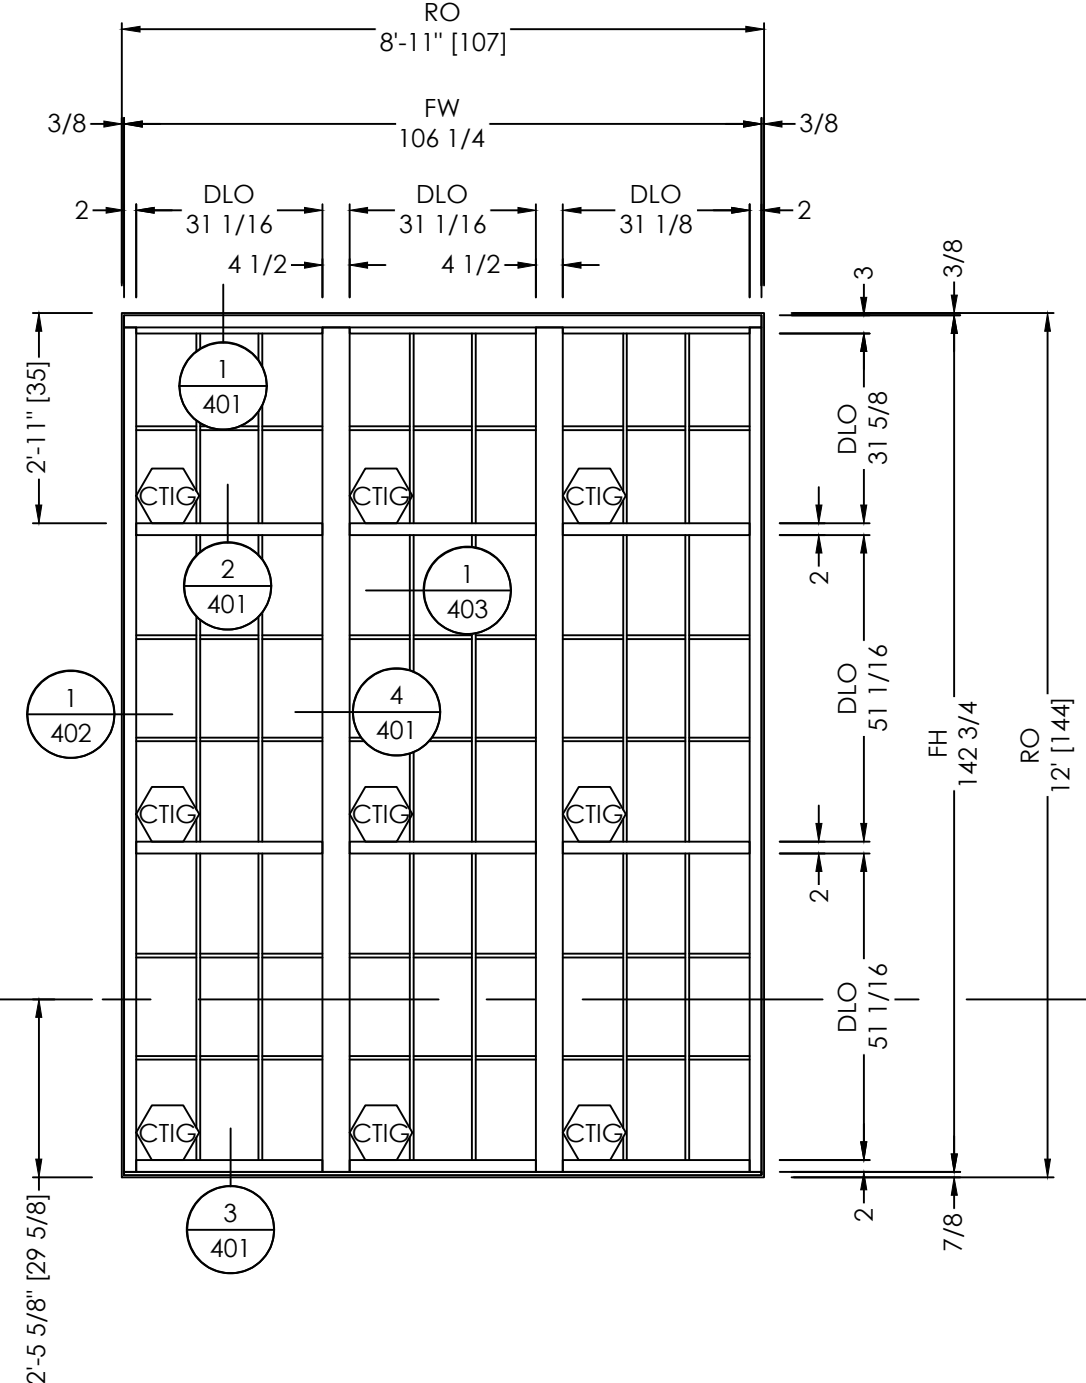

LEVEL 3
126'-0"

ELEVATION
SCALE: 3/8" = 1'-0"
QTY: 2

W18

FINISHES:
EXT: PER COVER SHEET
INT: PER COVER SHEET
SYSTEM(S): Trifab® VG® 451T

ARCH. REF.: A3-03

BY	DATE	REVISION NO.	BY	DATE	PRINTS ISSUED FOR
					1ST APPROVAL




ARCHITECT/LOCATION

PROJECT NAME/LOCATION

SCALE:
3/8" = 1'-0"

SHEET NO.




303
ELEVATIONS

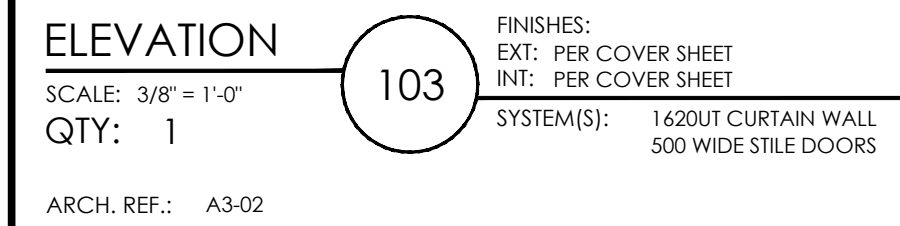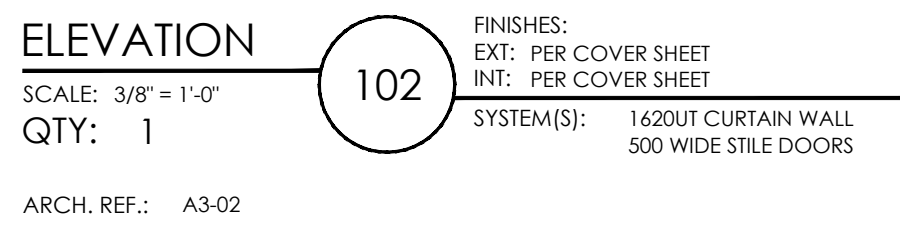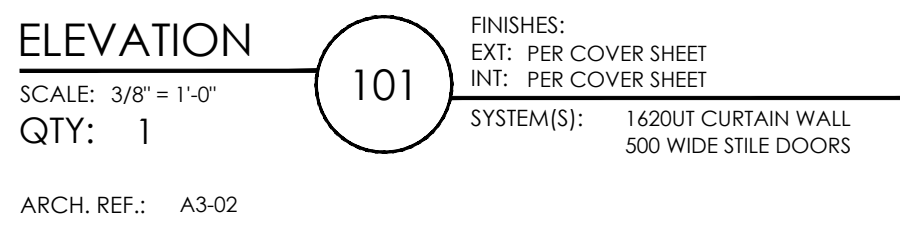

**VISION
DRAFTING,
INC.**
shop drawings + engineering

TEL (470) 406-8783
RGRAHAM@VISIONDRAFTING.NET
WWW.VISIONDRAFTING.NET

PRINTS ISSUED FOR	DATE	BY	REVISION NO.	DATE	BY
1ST APPROVAL		01/09/2025	B.G.		

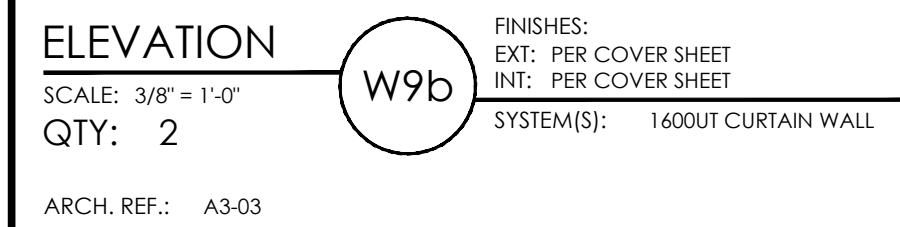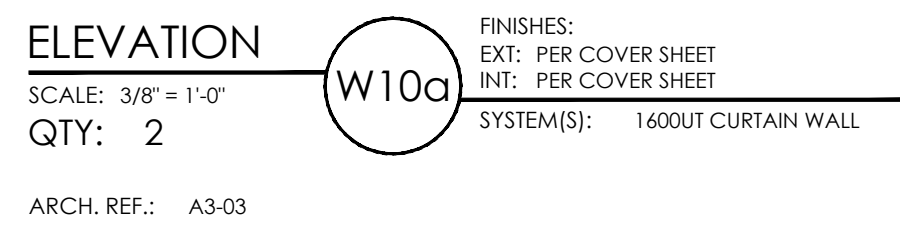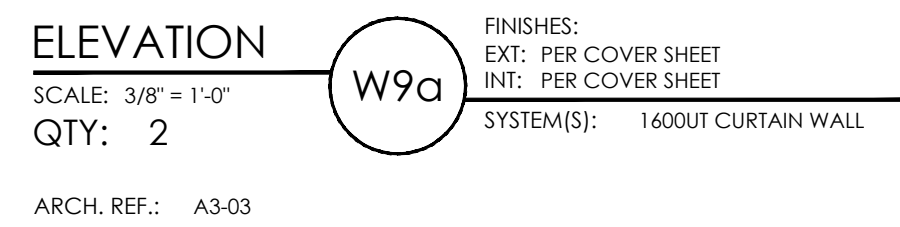

ARCHITECT/LOCATION	
PROJECT NAME/LOCATION	
SCALE:	3/8" = 1'-0"
SHEET NO.	304

ELEVATION		FINISHES:
SCALE: 3/8" = 1'-0"	111	EXT: PER COVER SHEET
QTY: 1		INT: PER COVER SHEET
ARCH. REF.: A3-04		SYSTEM(S): TRIFAB® VG® 450 500 WIDE STILE DOOR

ELEVATION			FINISHES:
SCALE: 3/8" = 1'-0"		112.1	EXT: PER COVER SHEET
QTY: 1			INT: PER COVER SHEET
ARCH. REF.: A3-04			SYSTEM(S): TRIFAB® VG® 450 WOOD DOOR BY OTHERS

ELEVATION	FINISHES:	
SCALE: 3/8" = 1'-0"	EXT: PER COVER SHEET	
QTY: 3	INT: PER COVER SHEET	
ARCH. REF.: A3-04	SYSTEM(S):	TRIFAB® VG® 450 WOOD DOOR BY OTHERS


ELEVATION		FINISHES:	
SCALE: 3/8" = 1'-0"		EXT: PER COVER SHEET	
QTY: 2		INT: PER COVER SHEET	
		SYSTEM(S): 1600UT CURTAIN WALL	
ARCH. REF.: A3-03			

ELEVATION			FINISHES:
SCALE: 3/8" = 1'-0"			EXT: PER COVER SHEET
QTY: 1			INT: PER COVER SHEET
			SYSTEM(S): TRIFAB® VCG® 450
ARCH. REF.: A3-04			WOOD DOOR BY OTHERS

ELEVATION	114	FINISHES:
SCALE: 3/8" = 1'-0"		EXT: PER COVER SHEET
QTY: 1		INT: PER COVER SHEET
ARCH. REF.: A3-04		SYSTEM(S): TRIFAB® VG@ 450 WOOD DOOR BY OTHERS

- TYPICAL ELEVATION NOTES:
- PLEASE VERIFY ALL DIMENSIONS PRIOR TO FABRICATION AND INSTALLATION.
 - PLEASE VERIFY ALL GLAZING MARKS


PRINTS ISSUED FOR	DATE	BY	REVISION NO.	DATE	BY
1ST APPROVAL	01/09/2025	B.G.			

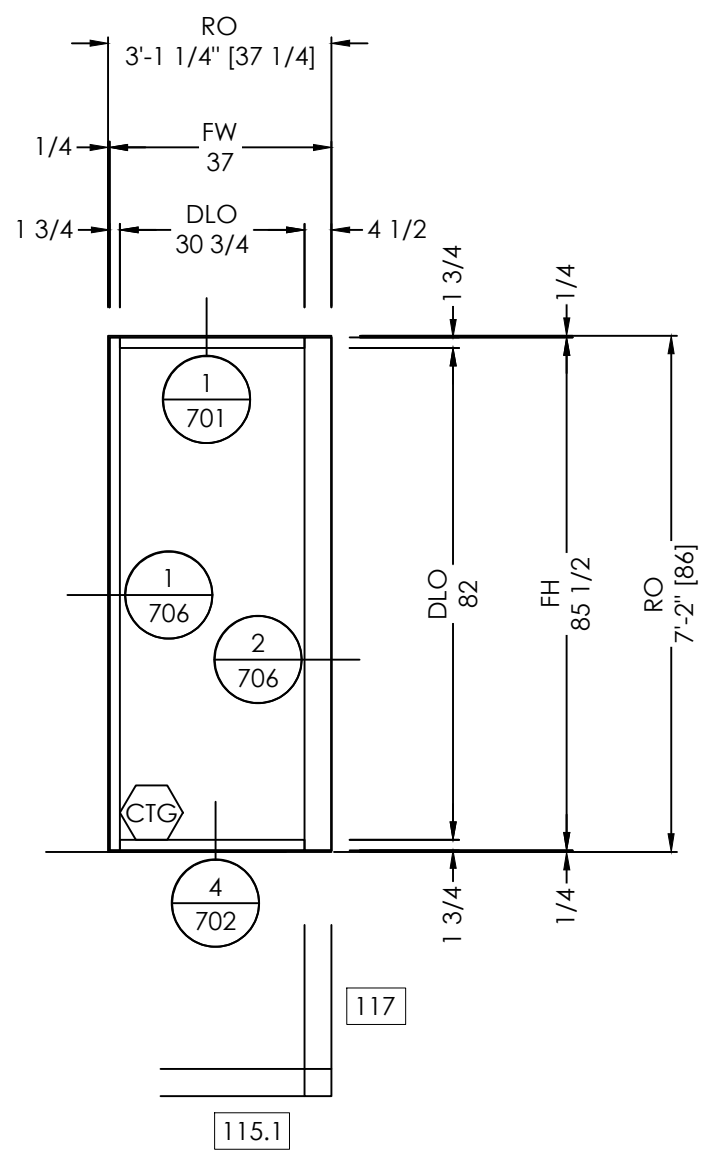

ELEVATION
SCALE: 3/8" = 1'-0"
QTY: 1

FINISHES:
EXT: PER COVER SHEET
INT: PER COVER SHEET
SYSTEM(S): TRIFAB® VG® 450


ARCH. REF.: A3-04

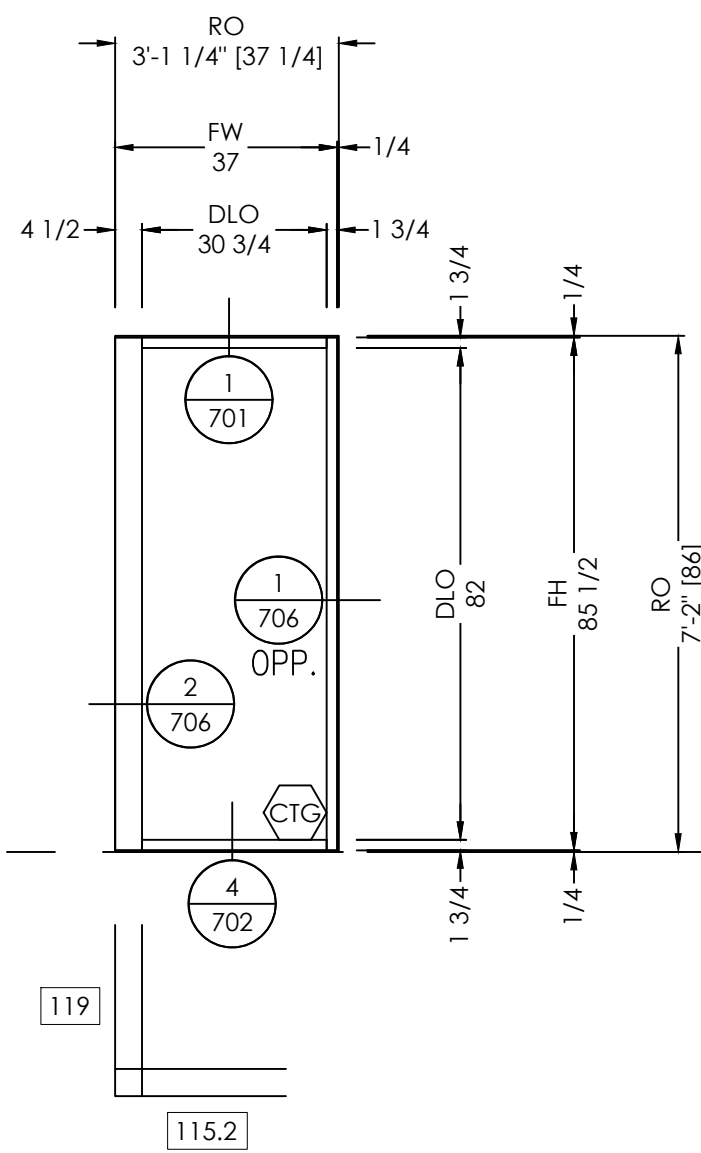

ELEVATION
SCALE: 3/8" = 1'-0"
QTY: 1

FINISHES:
EXT: PER COVER SHEET
INT: PER COVER SHEET
SYSTEM(S): TRIFAB® VG® 450

ARCH. REF.: A3-04

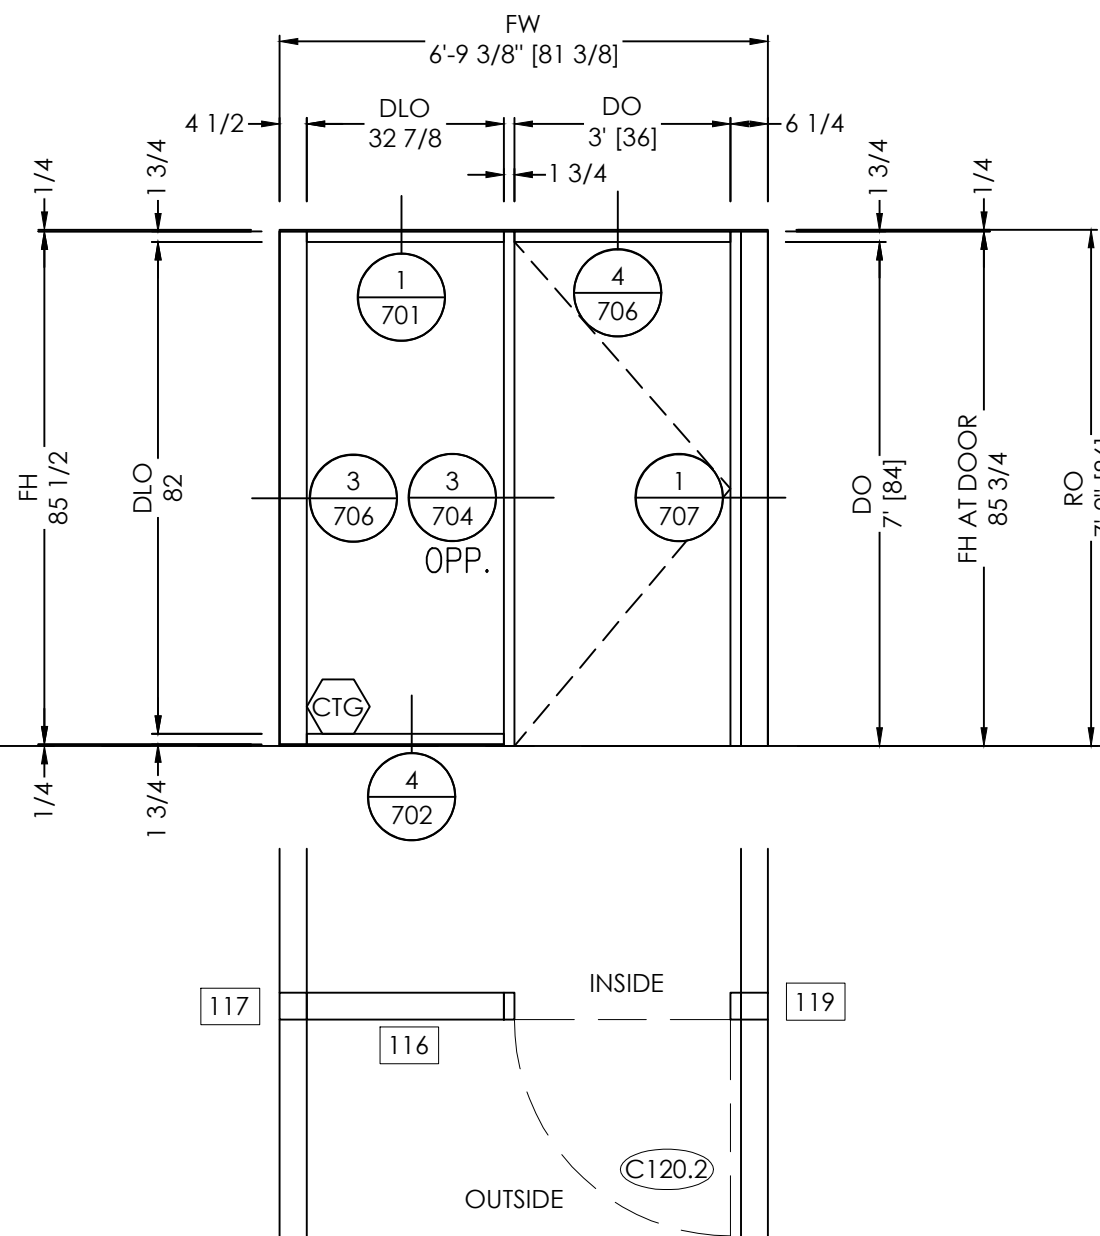

ELEVATION
SCALE: 3/8" = 1'-0"
QTY: 1

FINISHES:
EXT: PER COVER SHEET
INT: PER COVER SHEET
SYSTEM(S): TRIFAB® VG® 450
WOOD DOOR BY OTHERS

ARCH. REF.: A3-04

- TYPICAL ELEVATION NOTES:
- PLEASE VERIFY ALL DIMENSIONS PRIOR TO FABRICATION AND INSTALLATION.
 - PLEASE VERIFY ALL GLAZING MARKS

BY			
DATE			
REVISION NO.			
BY			
DATE	01/09/2025	B.G.	
PRINTS ISSUED FOR			
1ST APPROVAL			


ARCHITECT/LOCATION

PROJECT NAME/LOCATION

SCALE:
3/8" = 1'-0"

SHEET NO.


306
ELEVATIONS

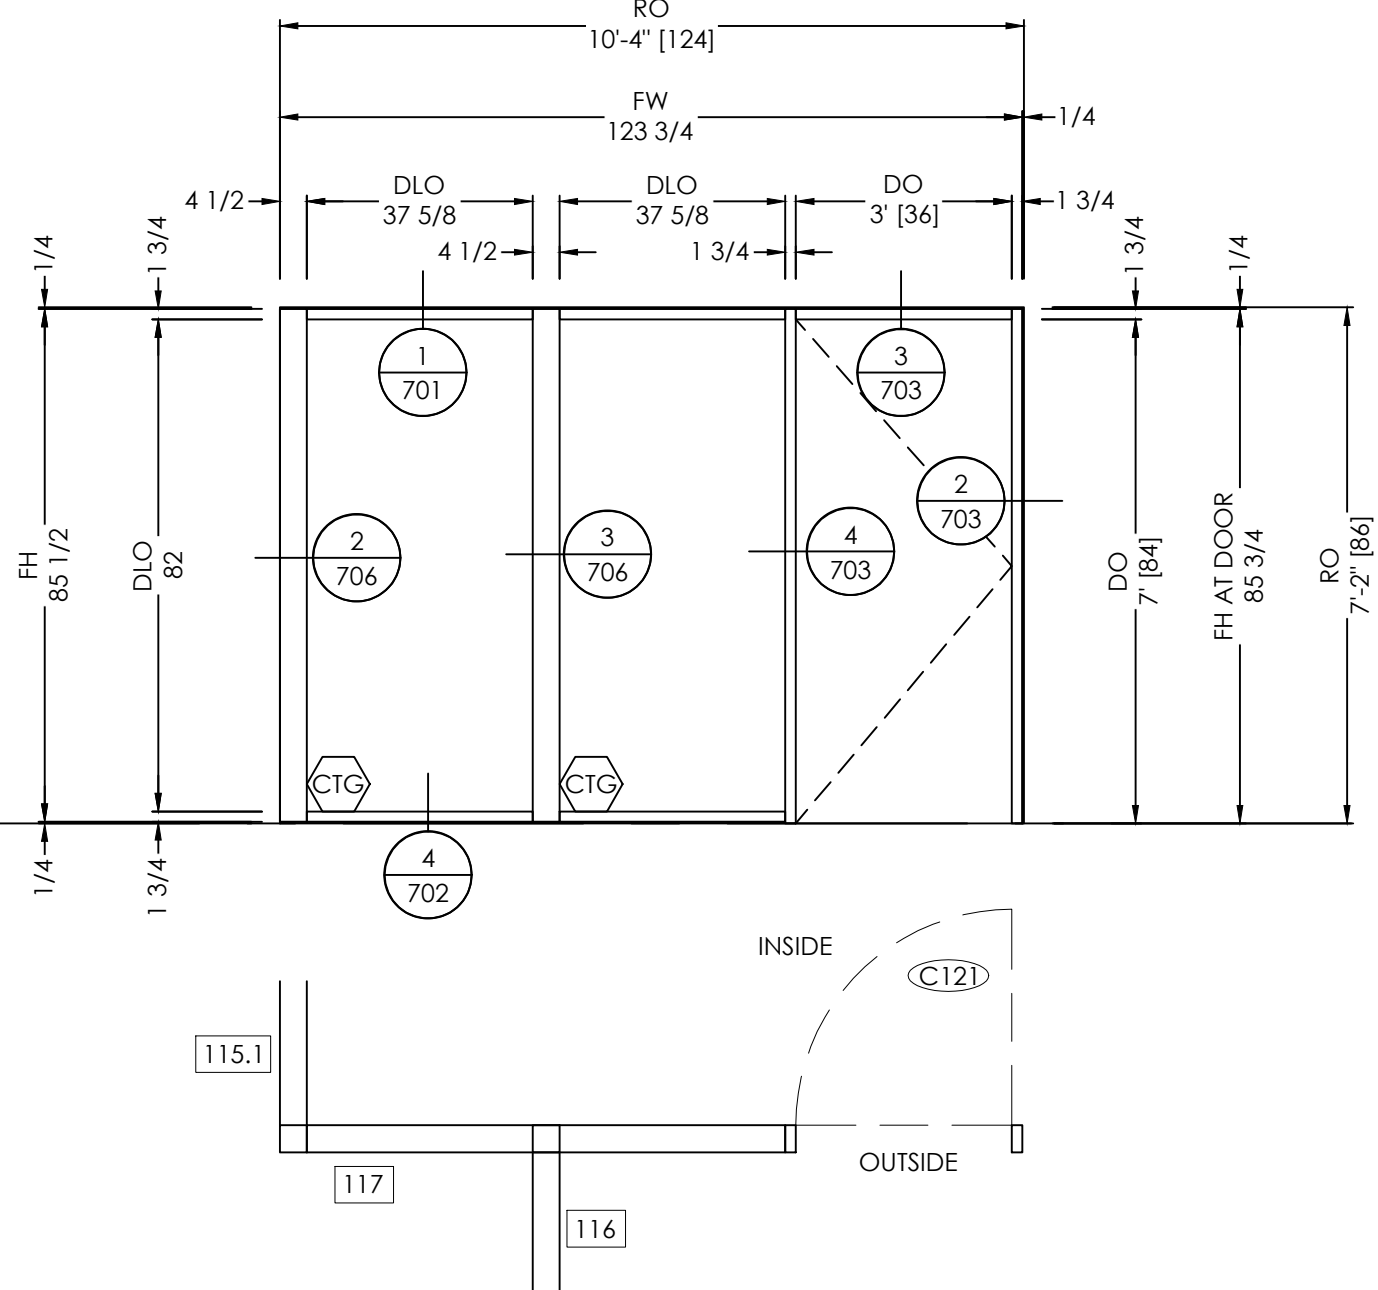

ELEVATION
SCALE: 3/8" = 1'-0"
QTY: 1

FINISHES:
EXT: PER COVER SHEET
INT: PER COVER SHEET
SYSTEM(S): TRIFAB® VG® 450
WOOD DOOR BY OTHERS


ARCH. REF.: A3-04

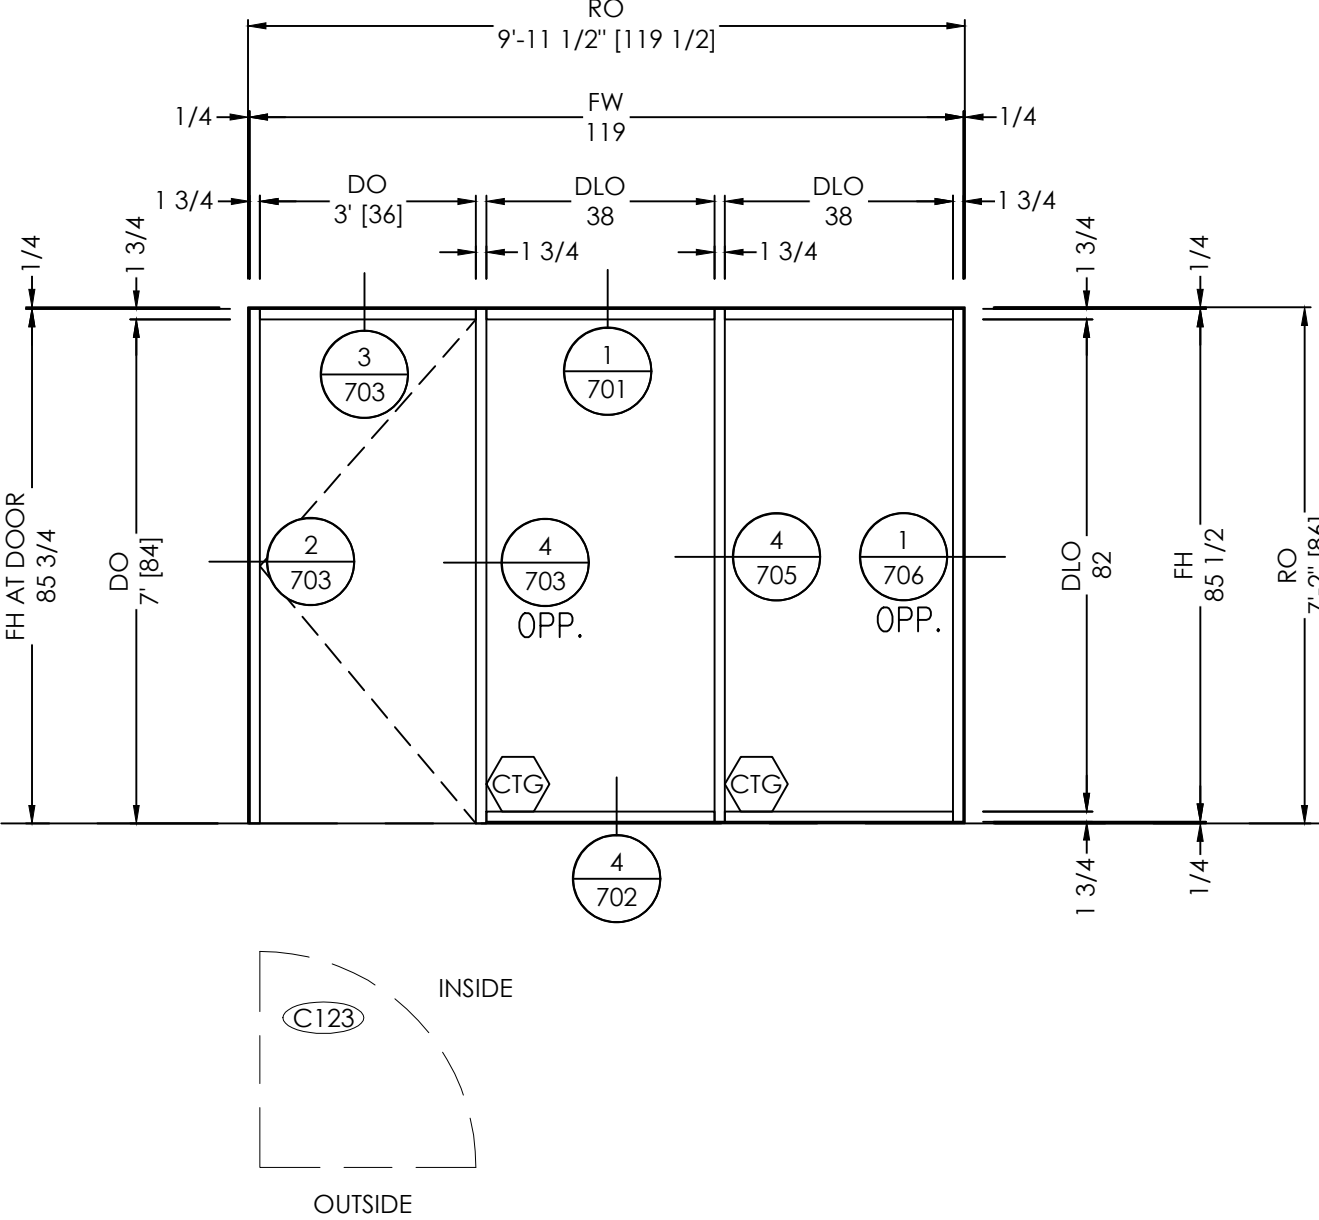

ELEVATION
SCALE: 3/8" = 1'-0"
QTY: 1

FINISHES:
EXT: PER COVER SHEET
INT: PER COVER SHEET
SYSTEM(S): TRIFAB® VG® 450
WOOD DOOR BY OTHERS


ARCH. REF.: A3-04

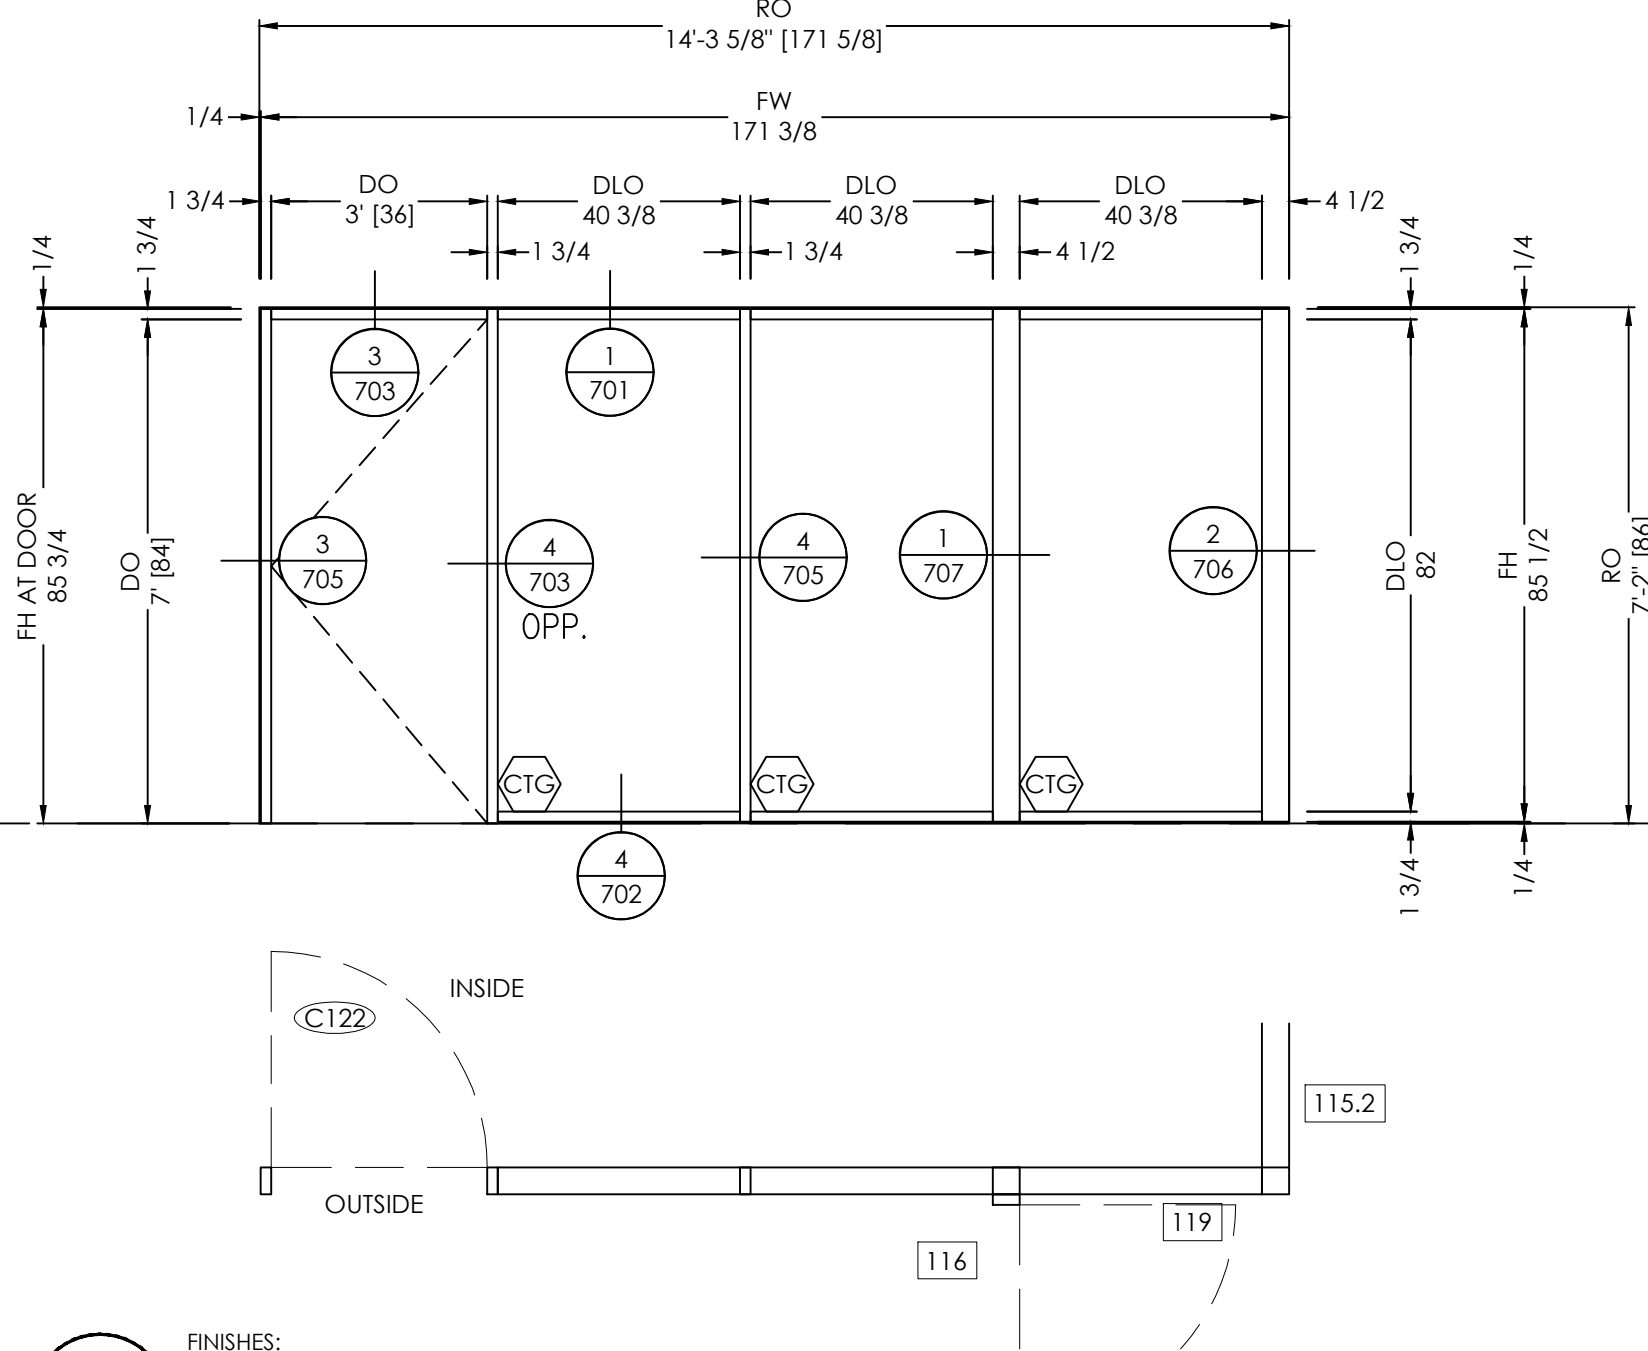

ELEVATION
SCALE: 3/8" = 1'-0"
QTY: 1

FINISHES:
EXT: PER COVER SHEET
INT: PER COVER SHEET
SYSTEM(S): TRIFAB® VG® 450
WOOD DOOR BY OTHERS

ARCH. REF.: A3-04

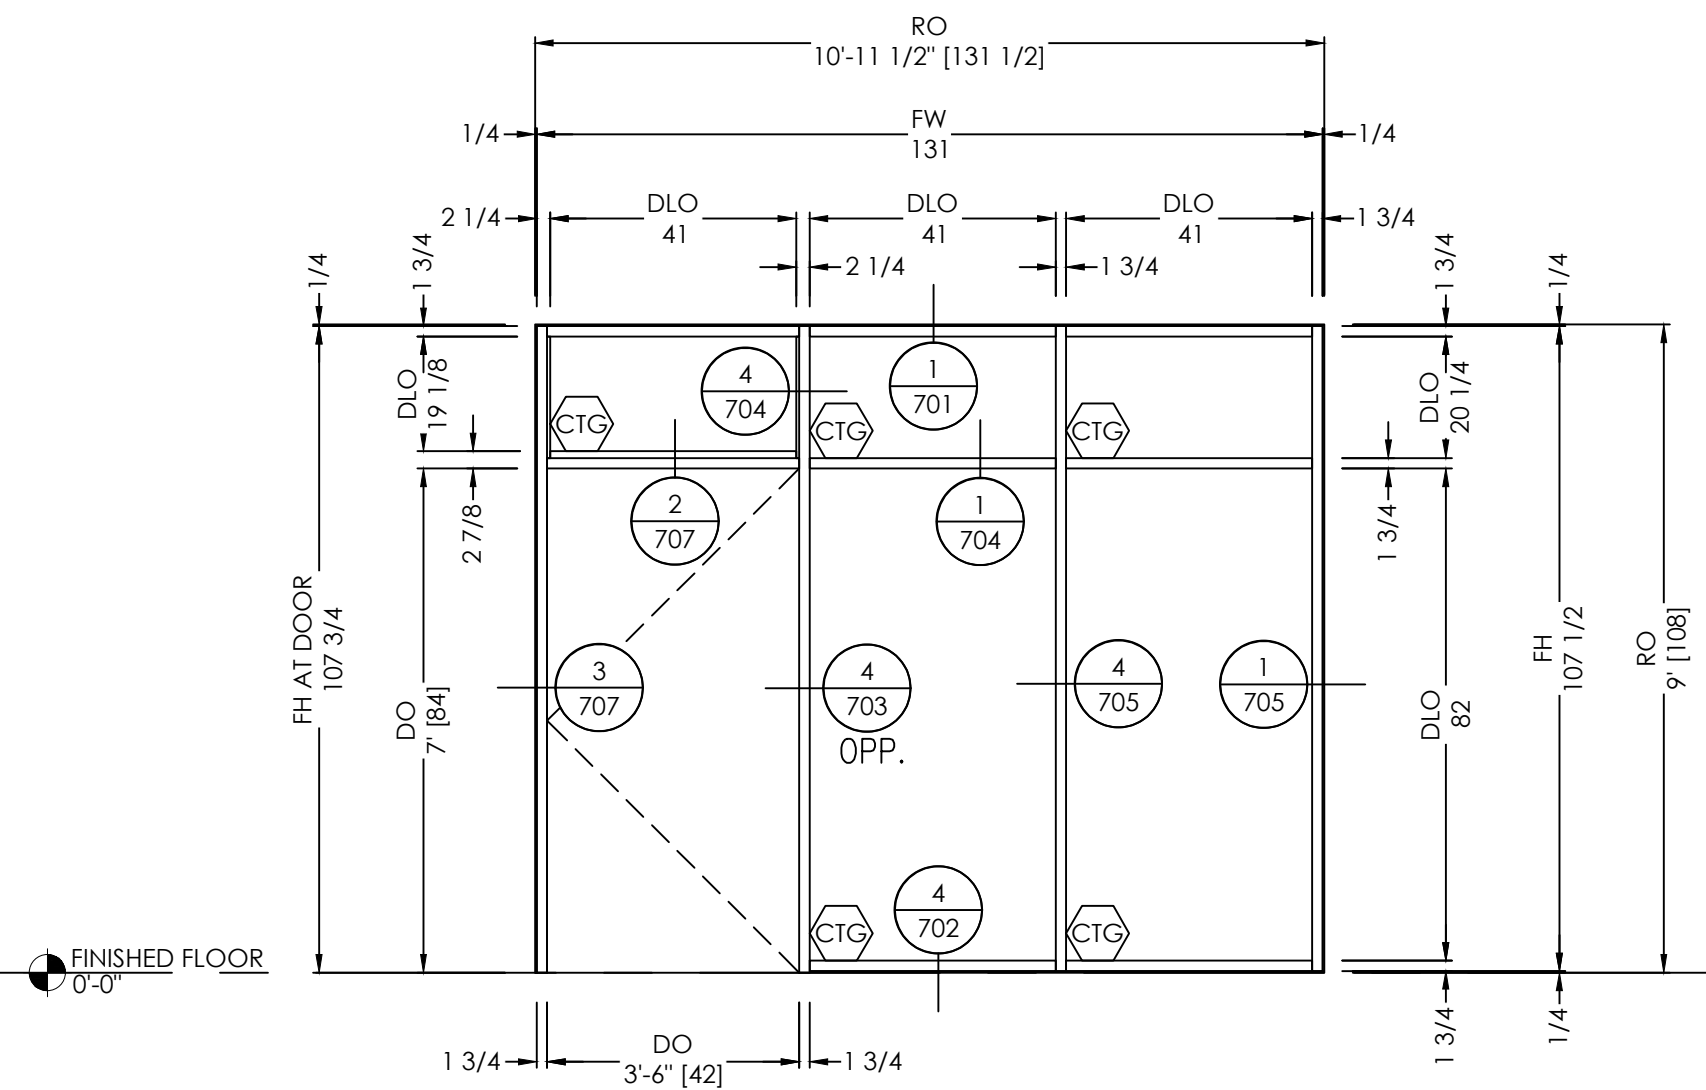

ELEVATION 120


FINISHES:
EXT: PER COVER SHEET
INT: PER COVER SHEET

SCALE: 3/8" = 1'-0"

QTY: 1

SYSTEM(S): TRIFAB® VG® 450
WOOD DOOR BY OTHERS

ARCH. REF.: A3-04

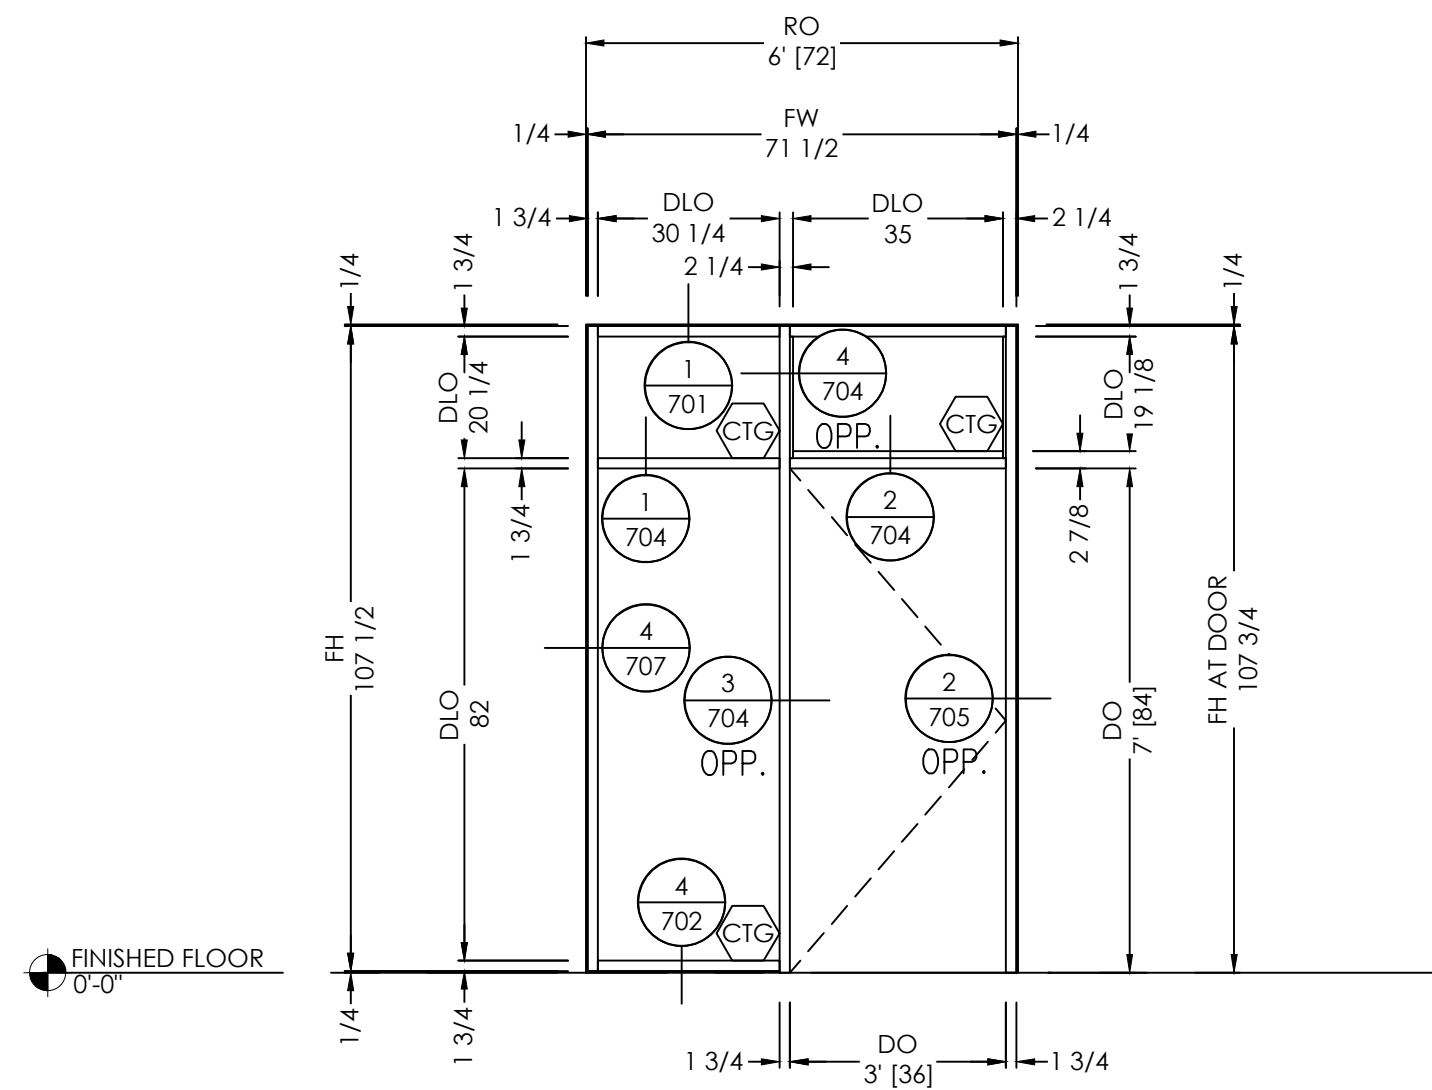

ELEVATION 121


FINISHES:
EXT: PER COVER SHEET
INT: PER COVER SHEET

SCALE: 3/8" = 1'-0"

QTY: 1

SYSTEM(S): TRIFAB® VG® 450
WOOD DOOR BY OTHERS

ARCH. REF.: A3-04

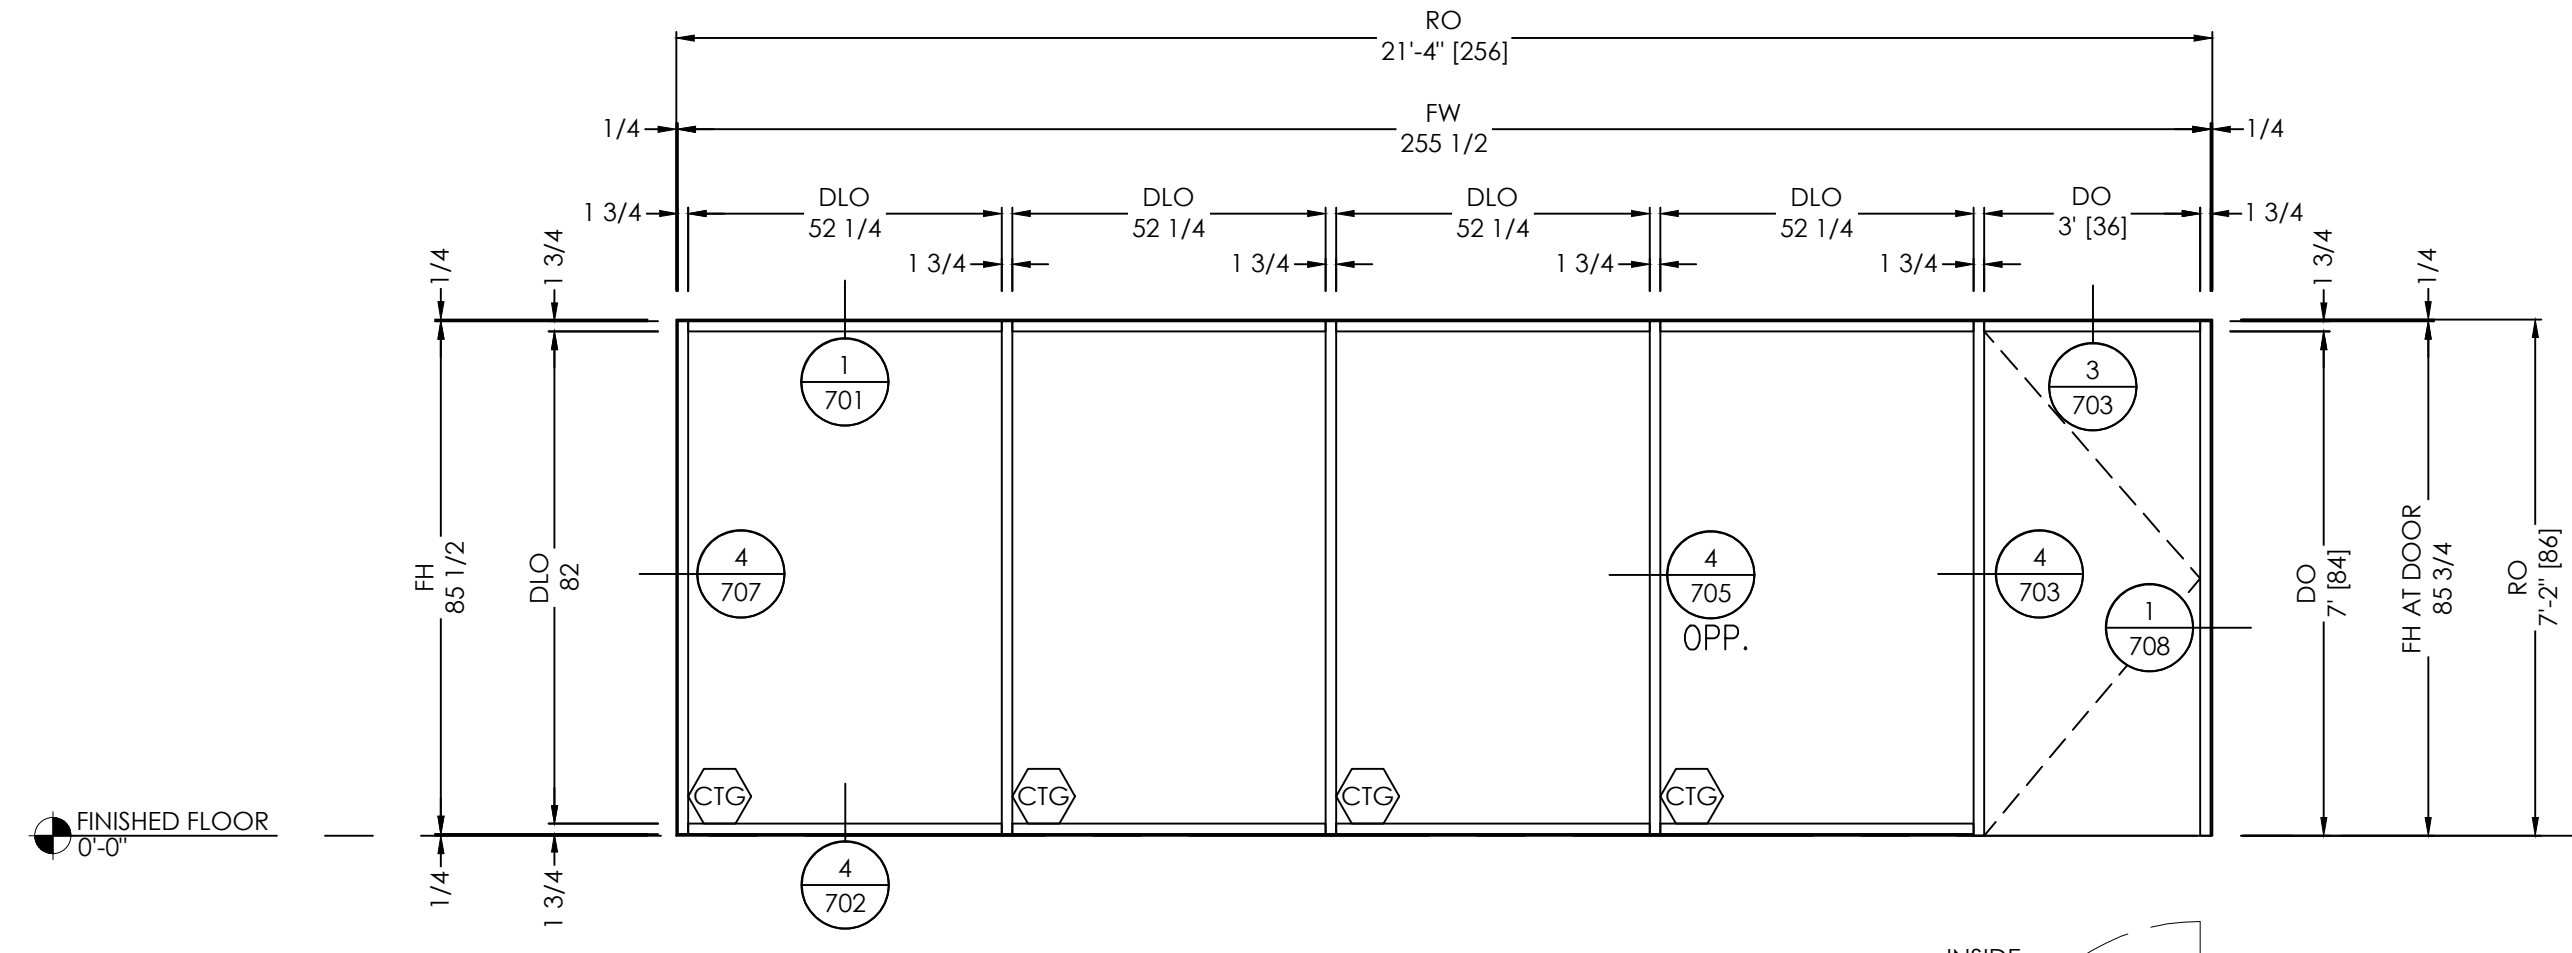

ELEVATION 122

FINISHES:
EXT: PER COVER SHEET
INT: PER COVER SHEET

SCALE: 3/8" = 1'-0"


QTY: 1

SYSTEM(S): TRIFAB® VG® 450
WOOD DOOR BY OTHERS

ARCH. REF.: A3-04

TYPICAL ELEVATION NOTES:

- PLEASE VERIFY ALL DIMENSIONS PRIOR TO FABRICATION AND INSTALLATION.
- PLEASE VERIFY ALL GLAZING MARKS

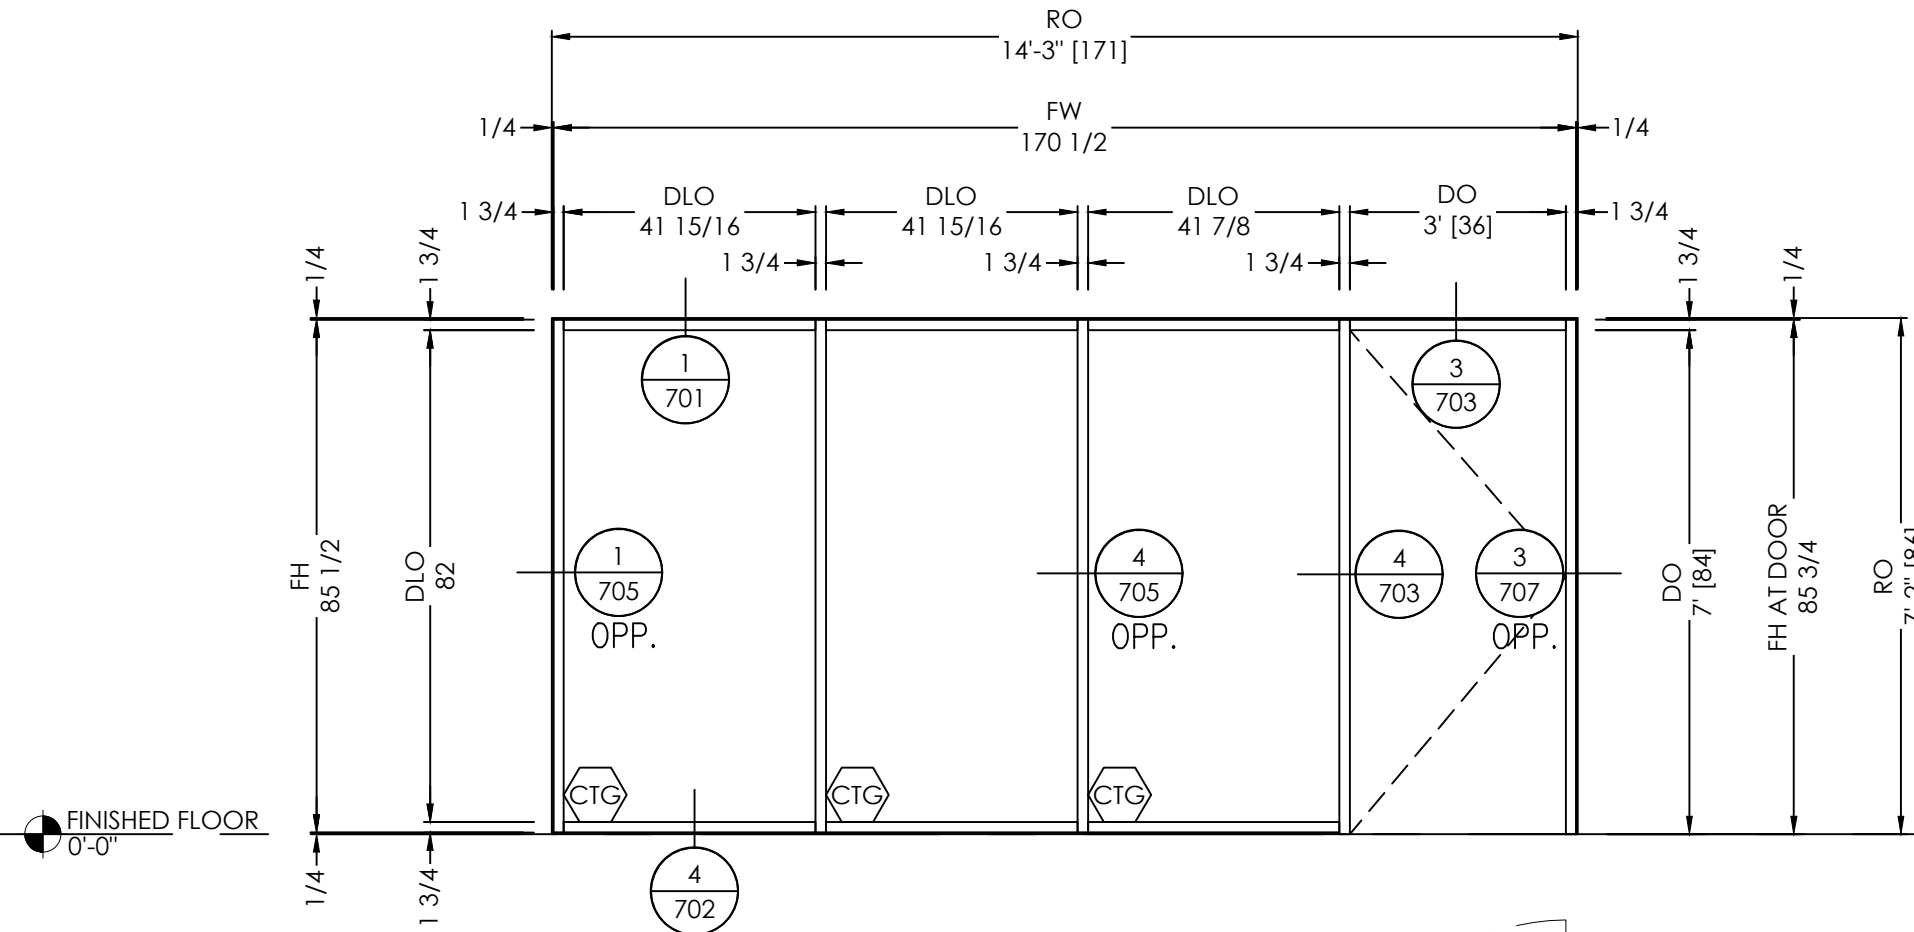

ELEVATION 123


FINISHES:
EXT: PER COVER SHEET
INT: PER COVER SHEET

SCALE: 3/8" = 1'-0"

QTY: 1

SYSTEM(S): TRIFAB® VG® 450
WOOD DOOR BY OTHERS

ARCH. REF.: A3-04

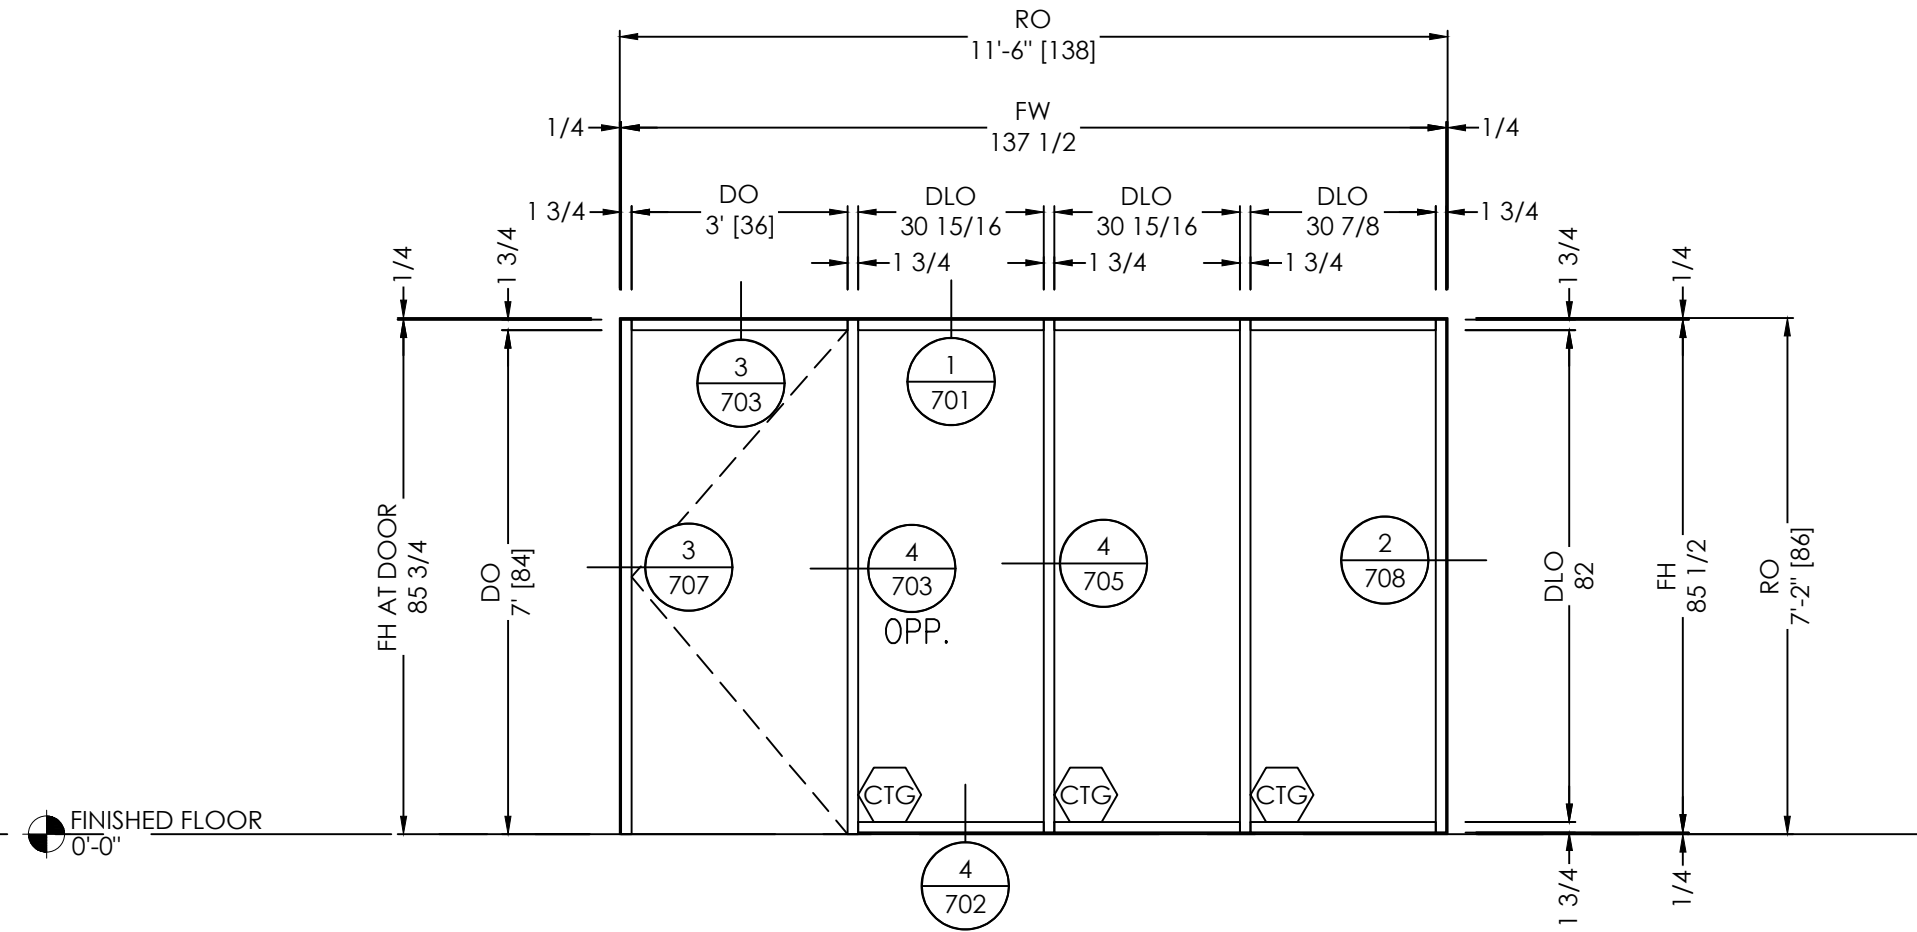

ELEVATION 124.1


FINISHES:
EXT: PER COVER SHEET
INT: PER COVER SHEET

SCALE: 3/8" = 1'-0"

QTY: 1

SYSTEM(S): TRIFAB® VG® 450
WOOD DOOR BY OTHERS

ARCH. REF.: A3-04

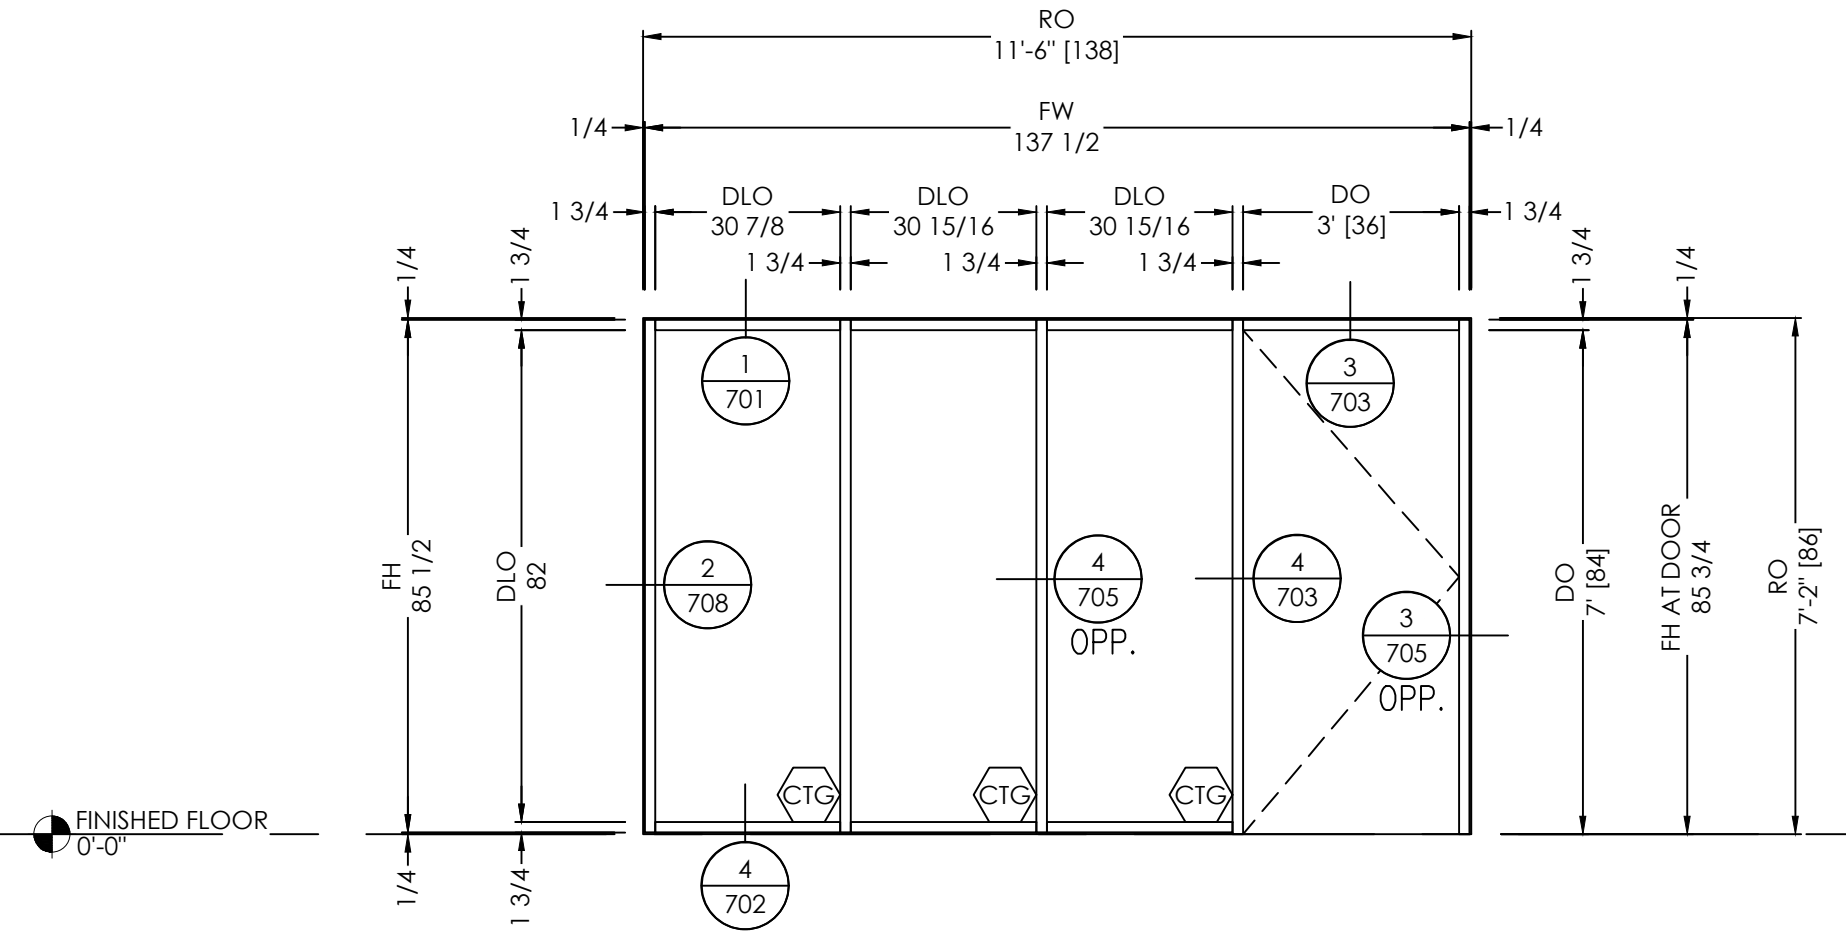

ELEVATION 124.2

FINISHES:
EXT: PER COVER SHEET
INT: PER COVER SHEET

SCALE: 3/8" = 1'-0"

QTY: 1

SYSTEM(S): TRIFAB® VG® 450
WOOD DOOR BY OTHERS

ARCH. REF.: A3-04

BY			
DATE			
REVISION NO.			
BY			
DATE	01/09/2025	B.G.	
PRINTS ISSUED FOR			
1ST APPROVAL			


ARCHITECT/LOCATION

PROJECT NAME/LOCATION


SCALE:
3/8" = 1'-0"

SHEET NO.


307
ELEVATIONS

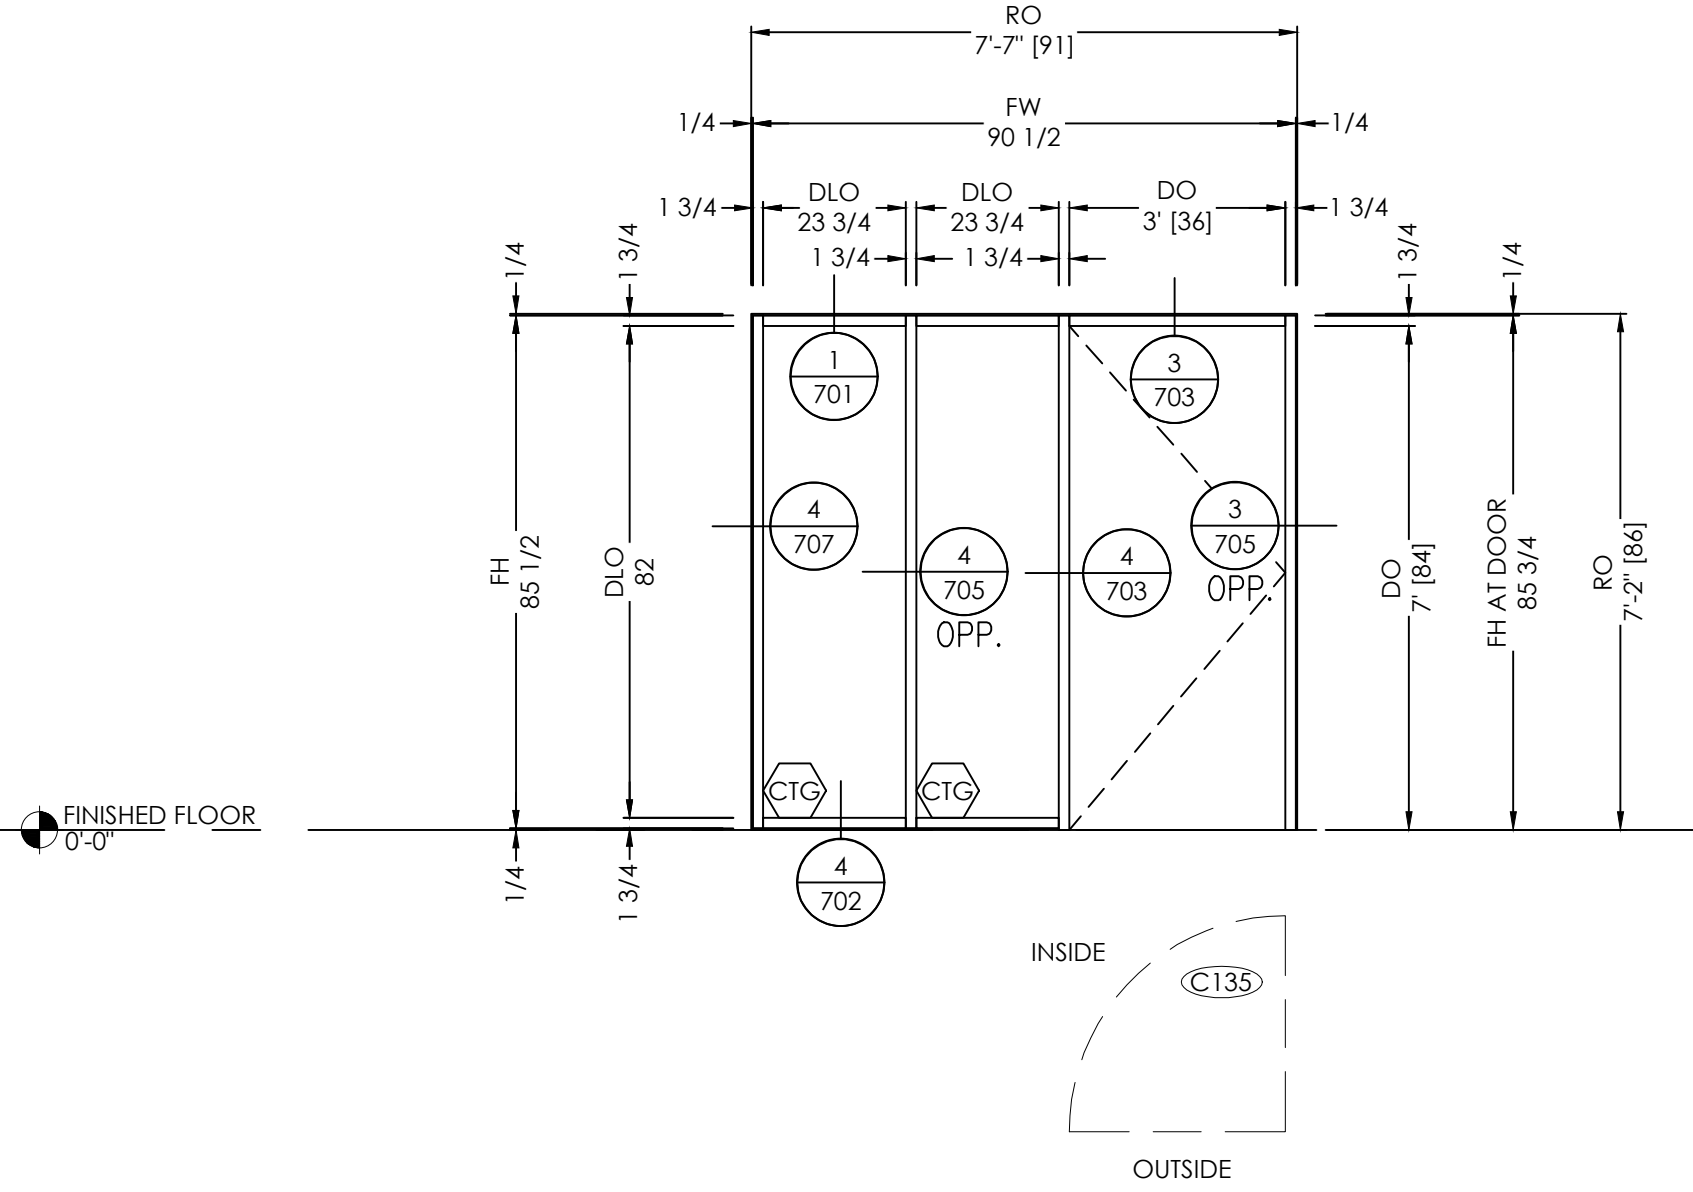


ELEVATION 125
SCALE: 3/8" = 1'-0"
QTY: 1
FINISHES:
EXT: PER COVER SHEET
INT: PER COVER SHEET
SYSTEM(S): TRIFAB® VGB® 450
WOOD DOOR BY OTHERS
ARCH. REF.: A3-04

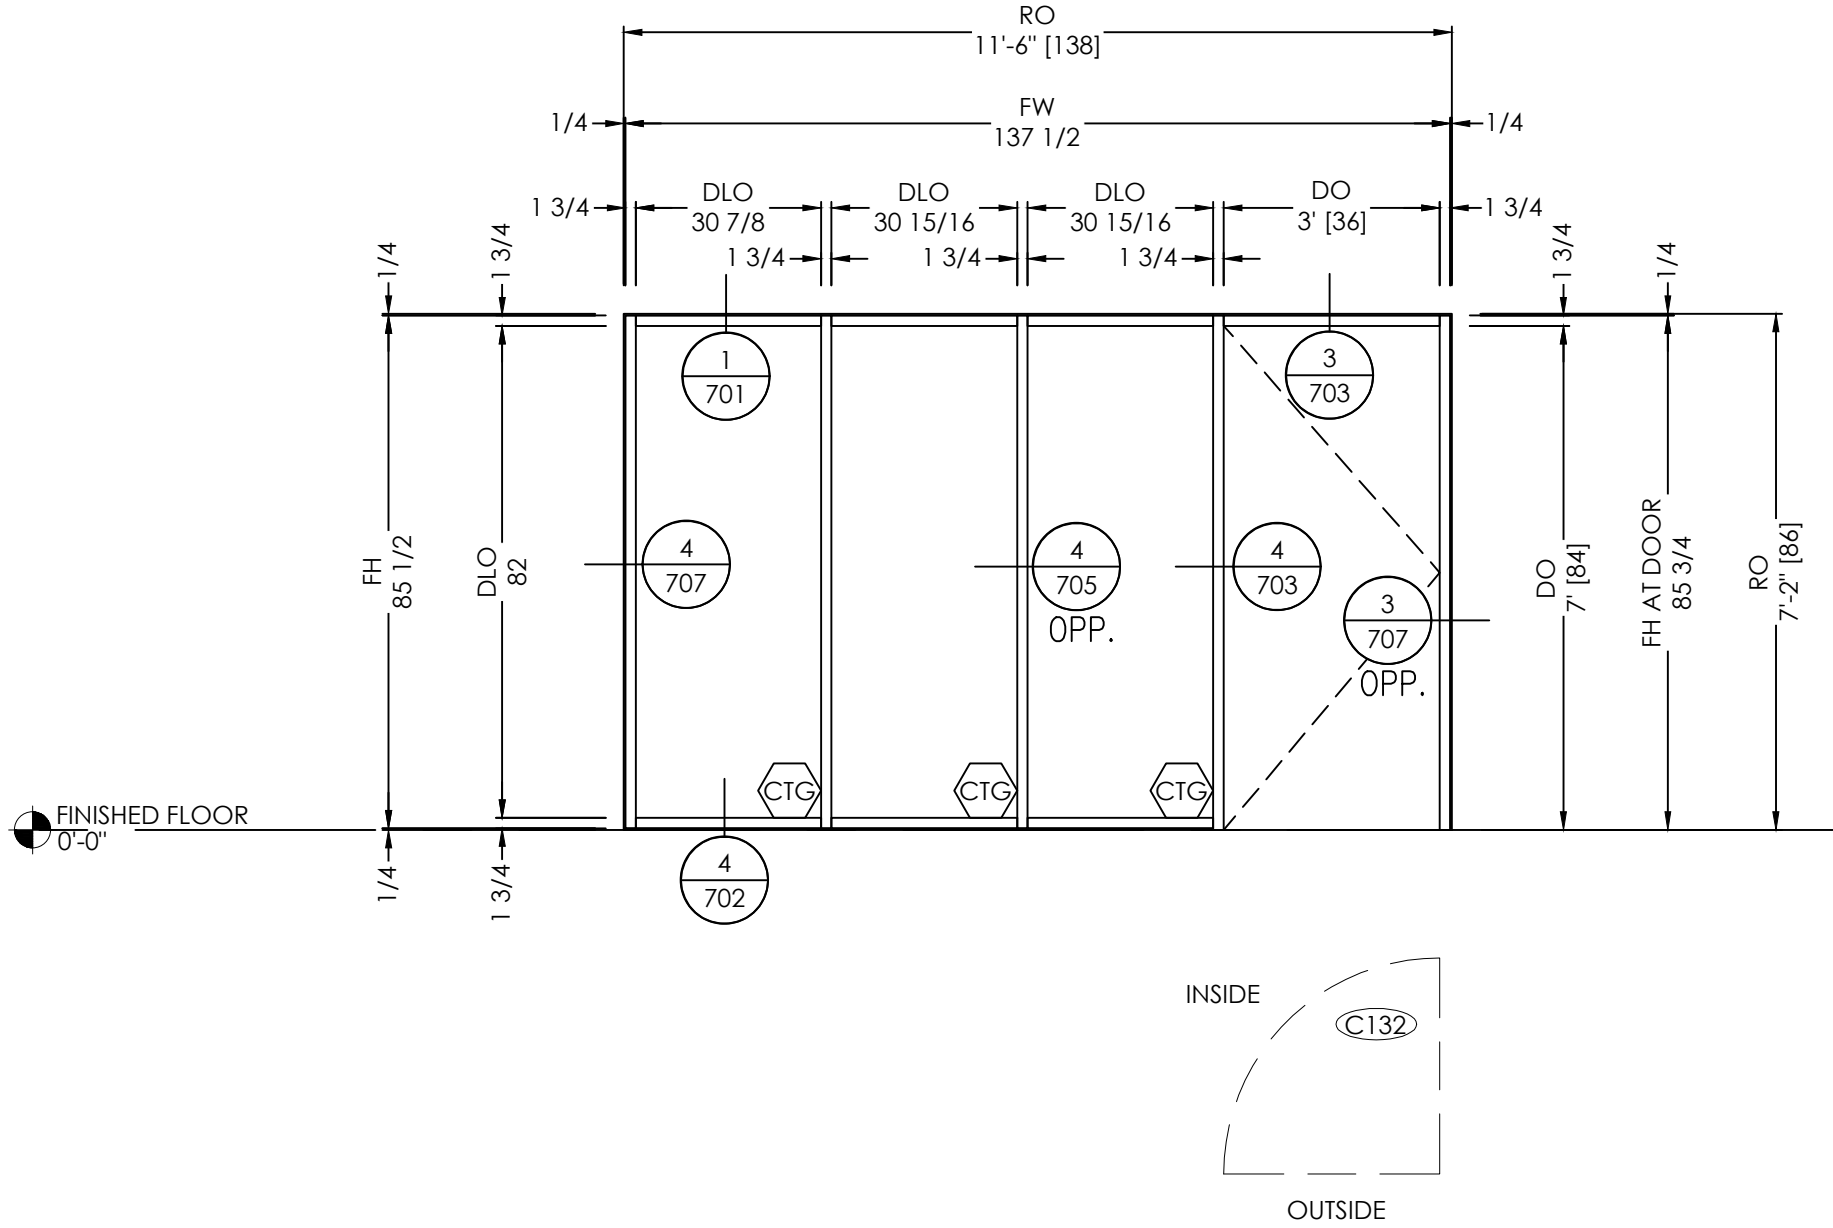


ELEVATION 126
SCALE: 3/8" = 1'-0"
QTY: 1
FINISHES:
EXT: PER COVER SHEET
INT: PER COVER SHEET
SYSTEM(S): TRIFAB® VGB® 450
WOOD DOOR BY OTHERS
ARCH. REF.: A3-04

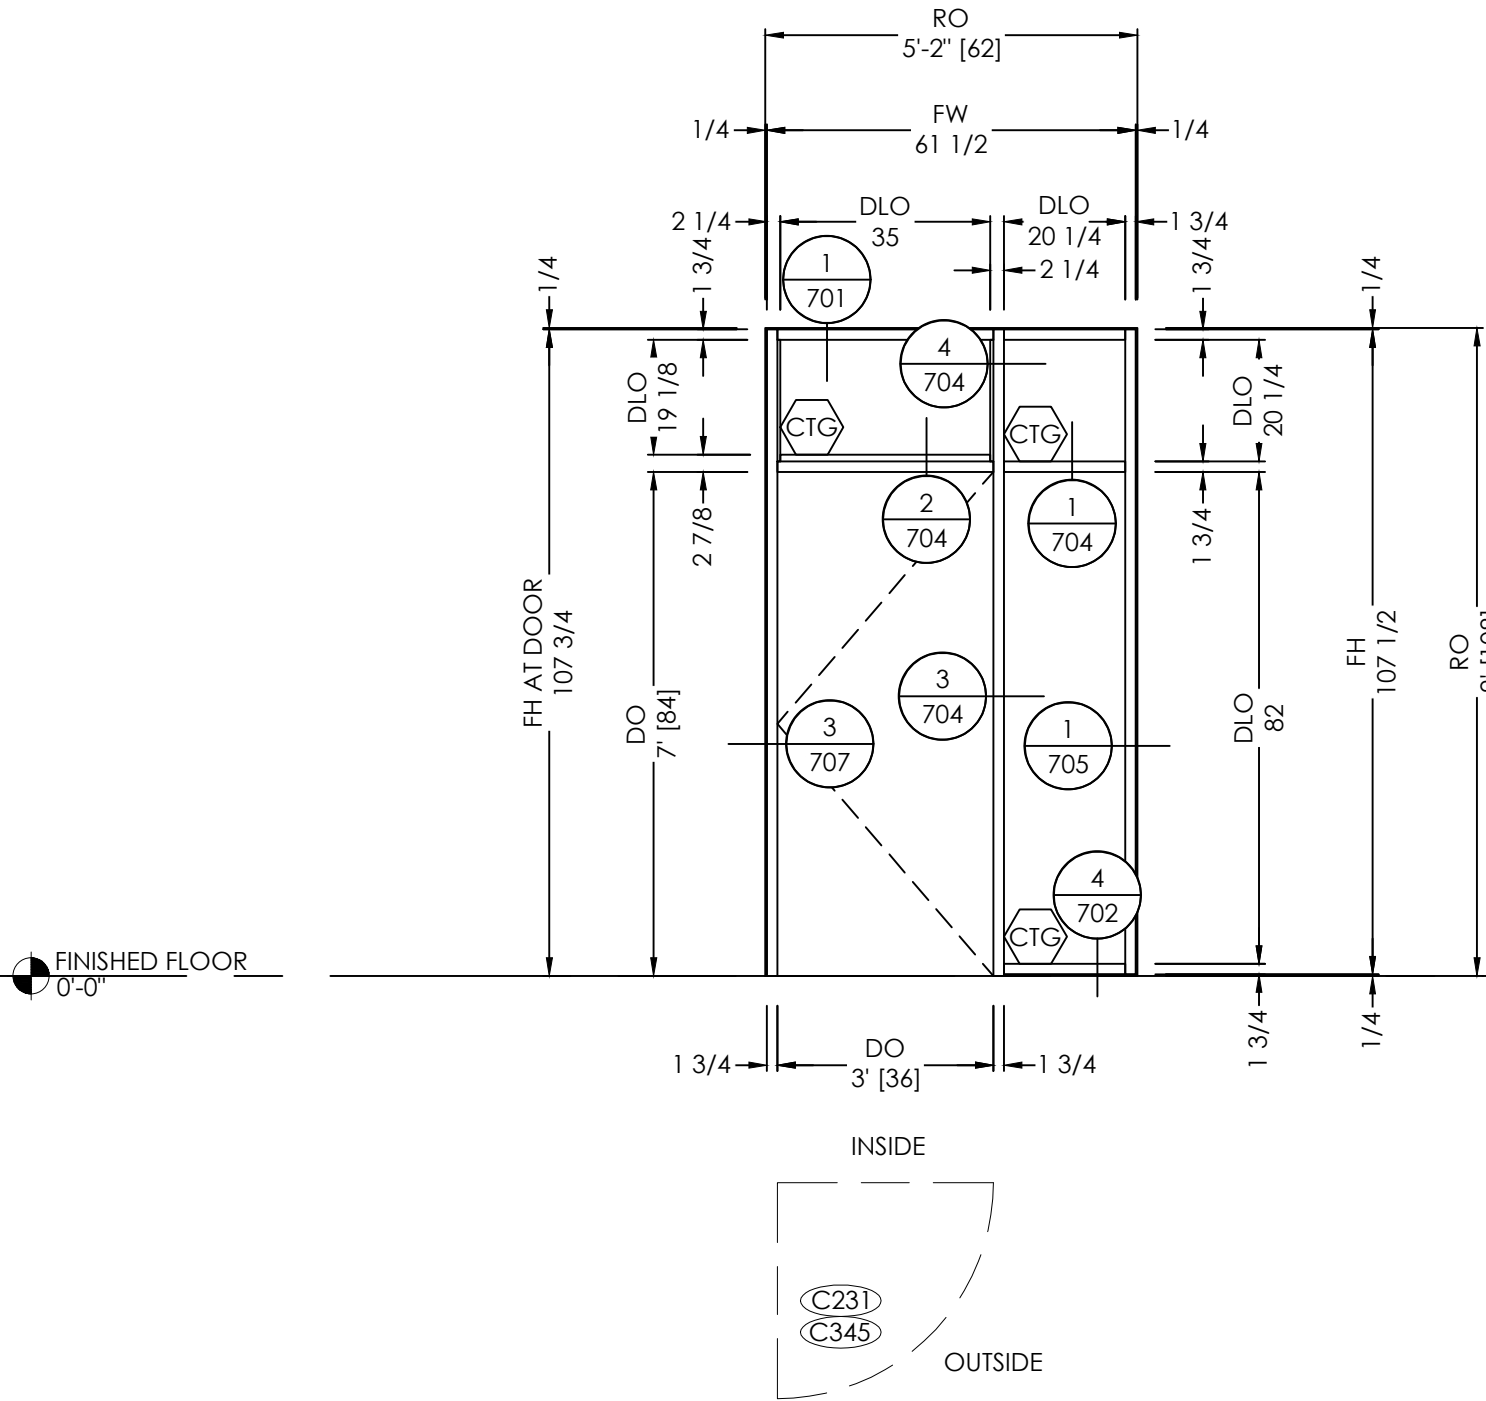


ELEVATION 211.1
SCALE: 3/8" = 1'-0"
QTY: 2
FINISHES:
EXT: PER COVER SHEET
INT: PER COVER SHEET
SYSTEM(S): TRIFAB® VGB® 450
WOOD DOOR BY OTHERS
ARCH. REF.: A3-04

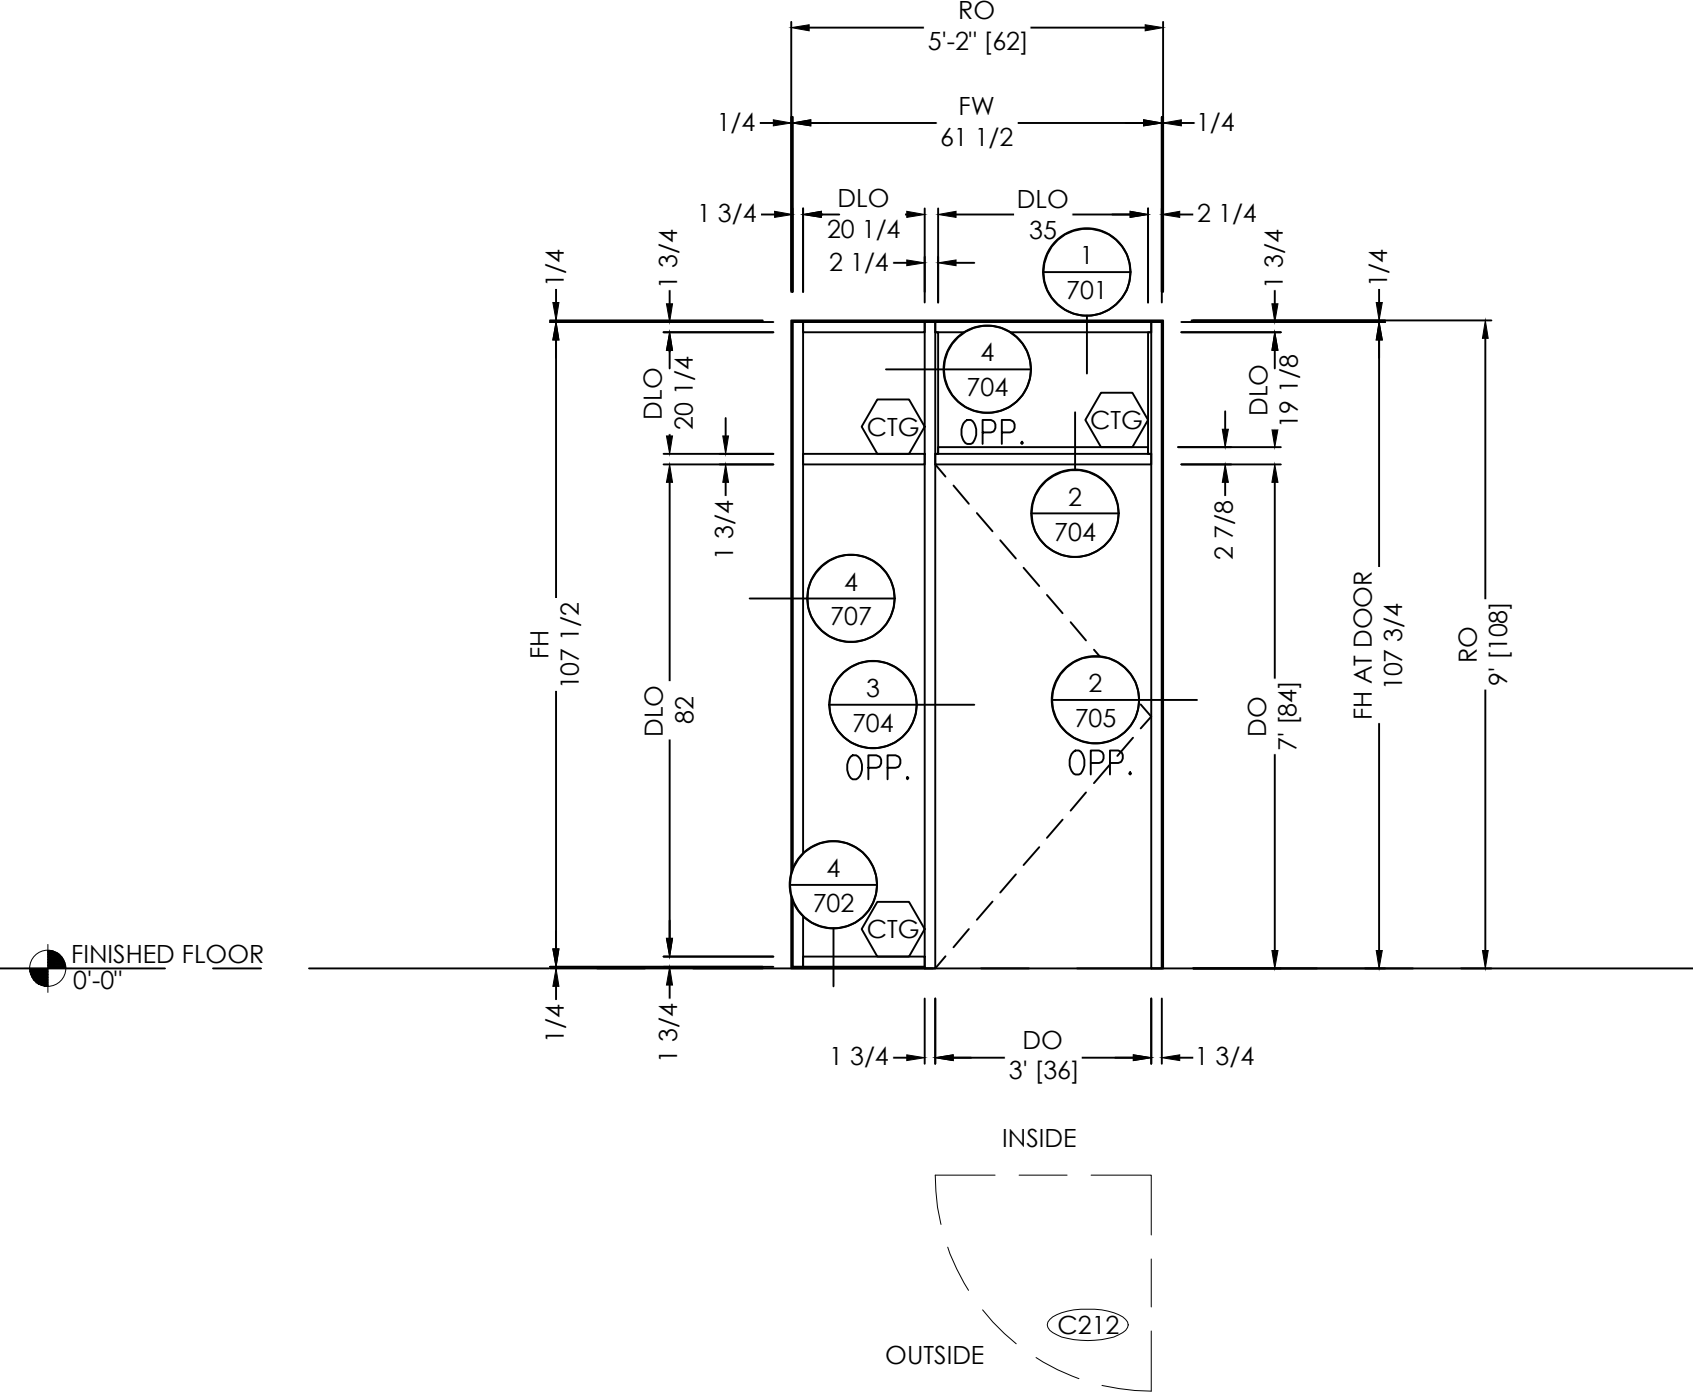

ELEVATION 211.2
SCALE: 3/8" = 1'-0"
QTY: 1
FINISHES:
EXT: PER COVER SHEET
INT: PER COVER SHEET
SYSTEM(S): TRIFAB® VGB® 450
WOOD DOOR BY OTHERS
ARCH. REF.: A3-04

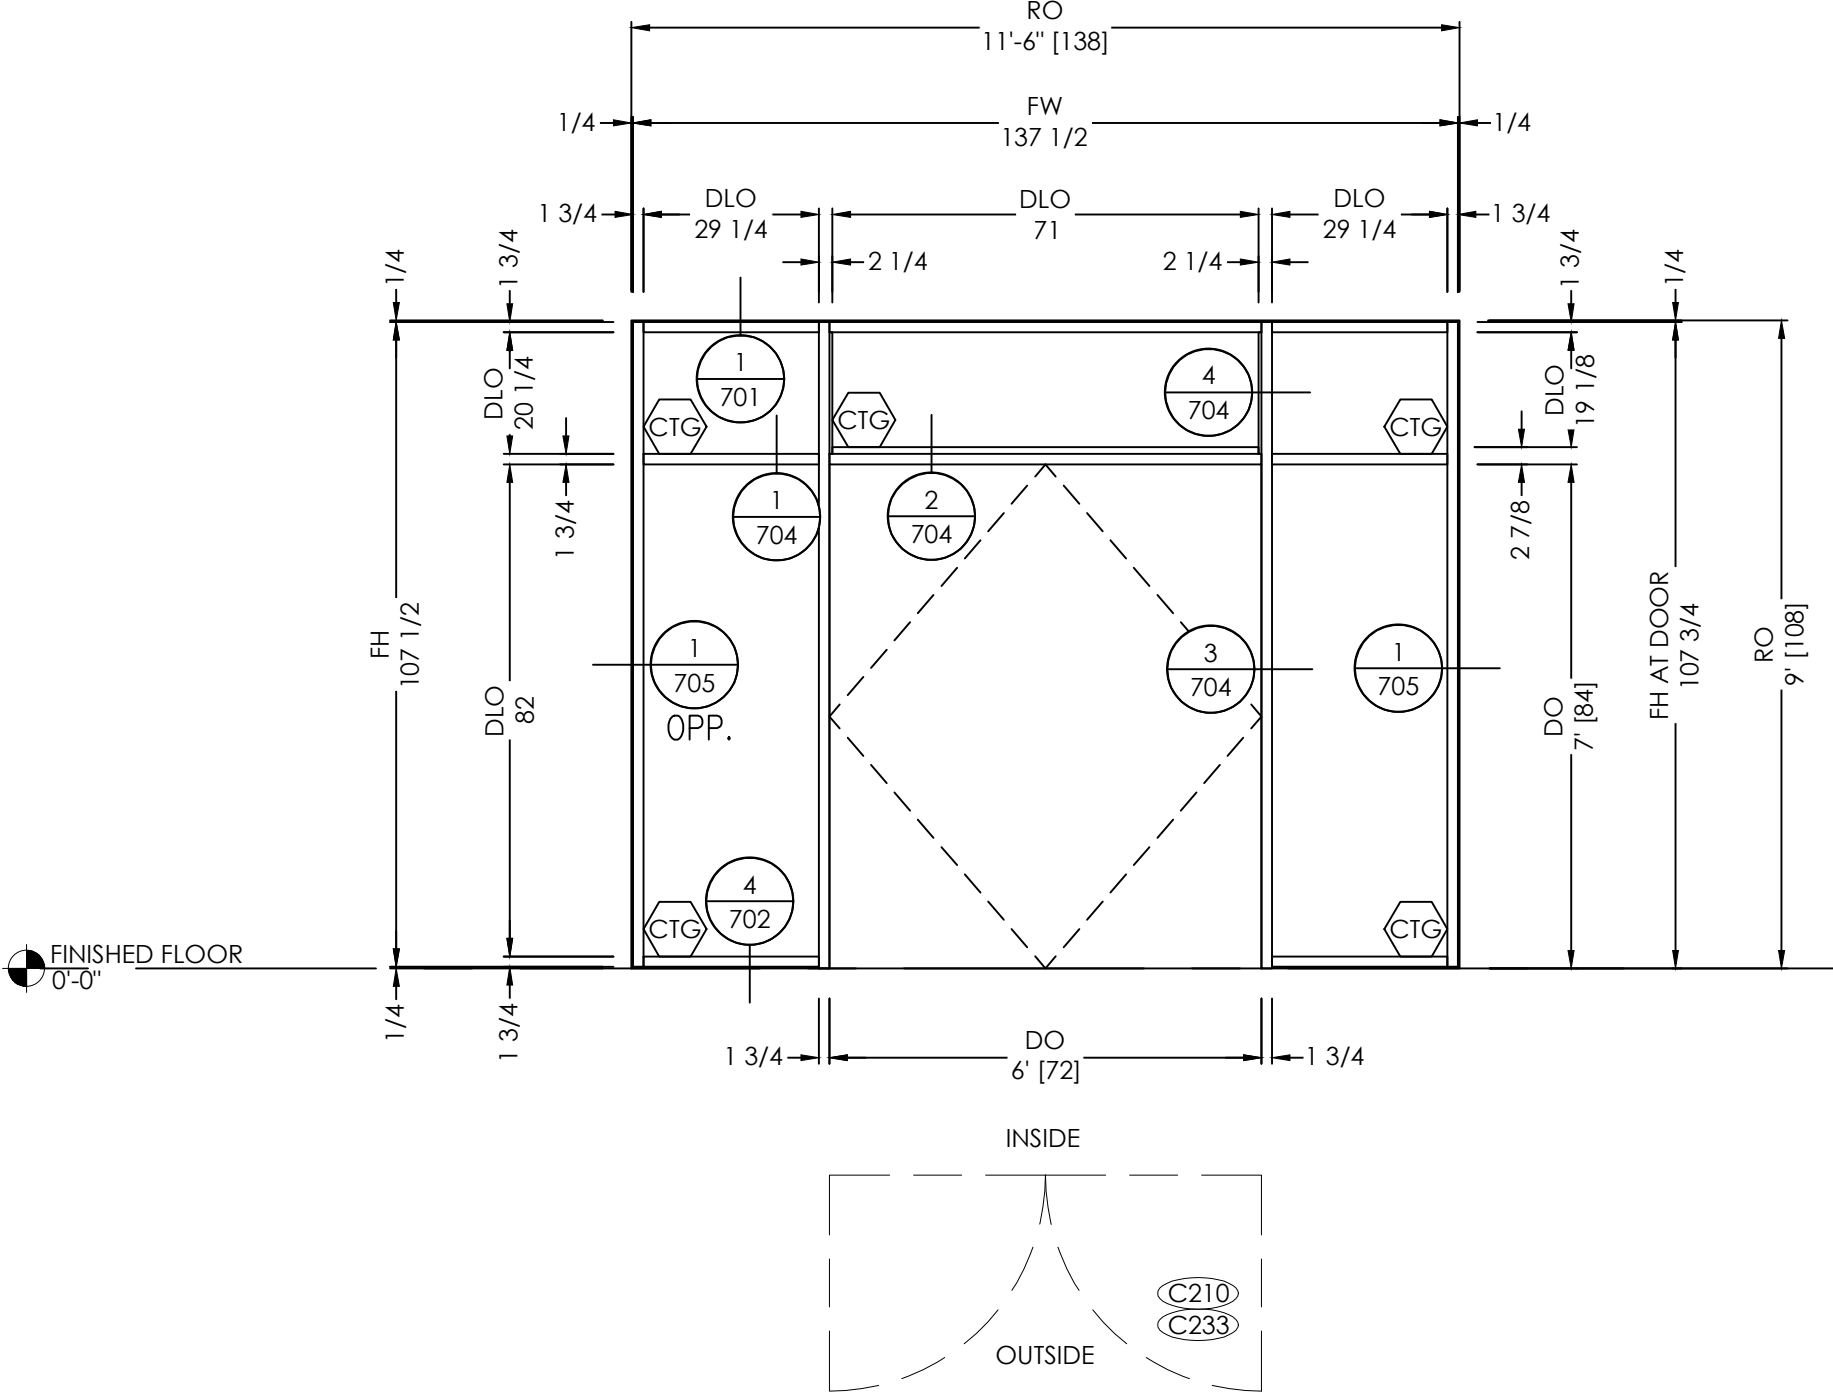

ELEVATION 212
SCALE: 3/8" = 1'-0"
QTY: 2
FINISHES:
EXT: PER COVER SHEET
INT: PER COVER SHEET
SYSTEM(S): TRIFAB® VGB® 450
WOOD DOOR BY OTHERS
ARCH. REF.: A3-04

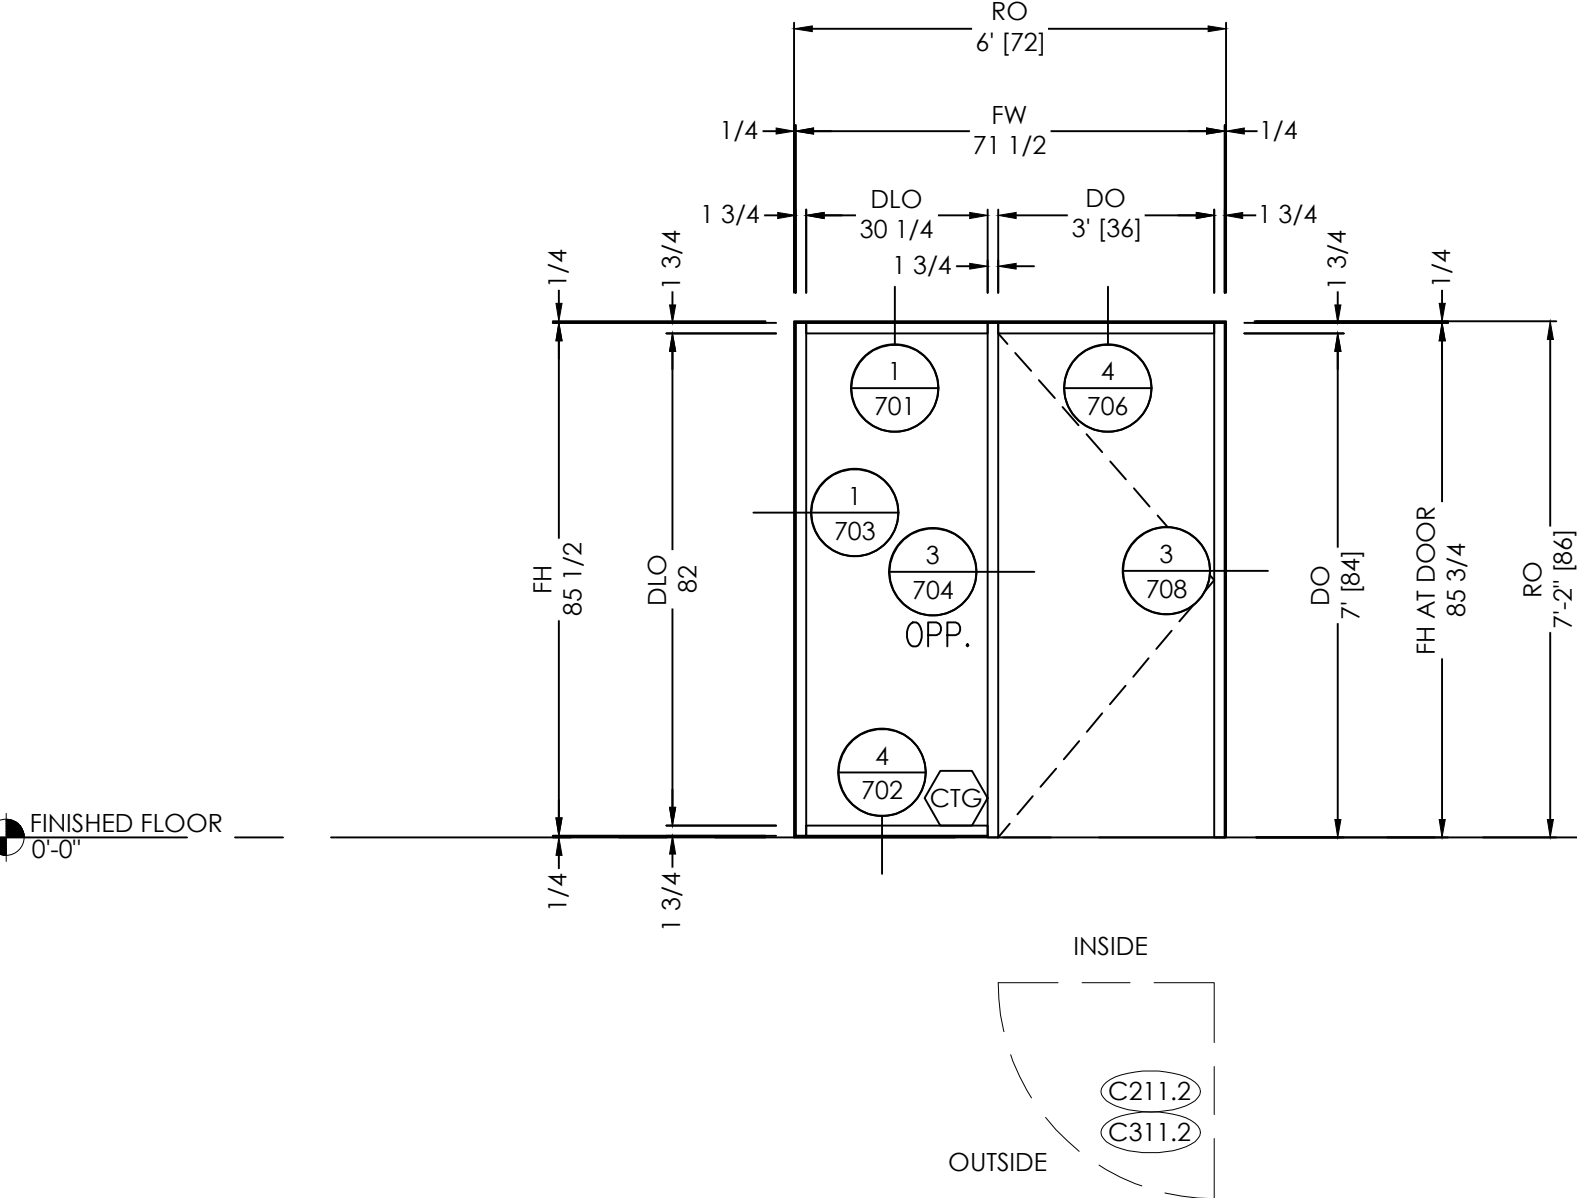







ELEVATION 214.1
SCALE: 3/8" = 1'-0"
QTY: 2
FINISHES:
EXT: PER COVER SHEET
INT: PER COVER SHEET
SYSTEM(S): TRIFAB® VGB® 450
WOOD DOOR BY OTHERS
ARCH. REF.: A3-04

- TYPICAL ELEVATION NOTES:
- PLEASE VERIFY ALL DIMENSIONS PRIOR TO FABRICATION AND INSTALLATION.
 - PLEASE VERIFY ALL GLAZING MARKS

BY			
DATE			
REVISION NO.			
BY			
DATE	01/09/2025	B.G.	
PRINTS ISSUED FOR			
1ST APPROVAL			

ARCHITECT/LOCATION

PROJECT NAME/LOCATION

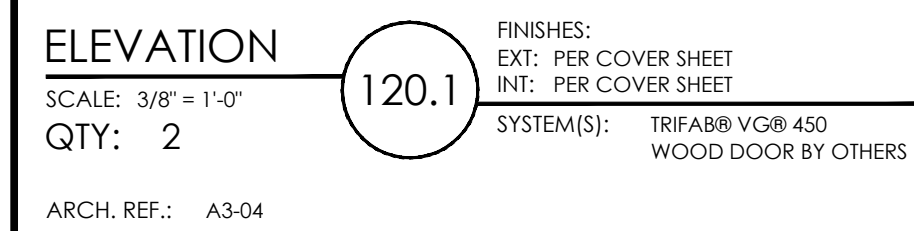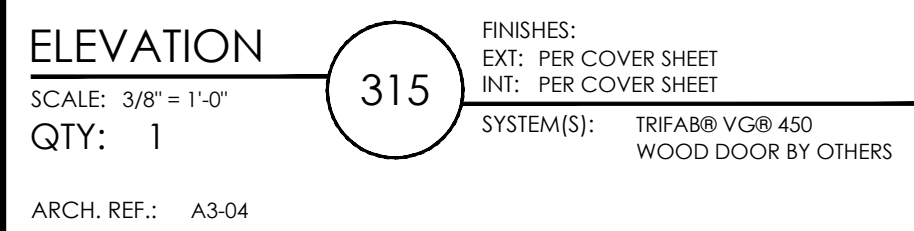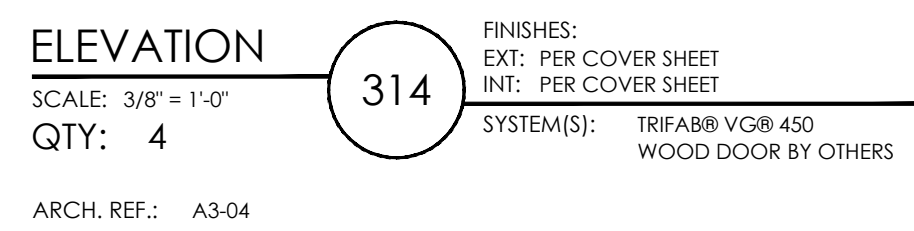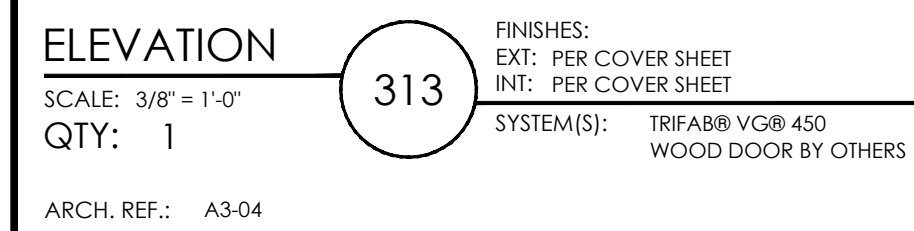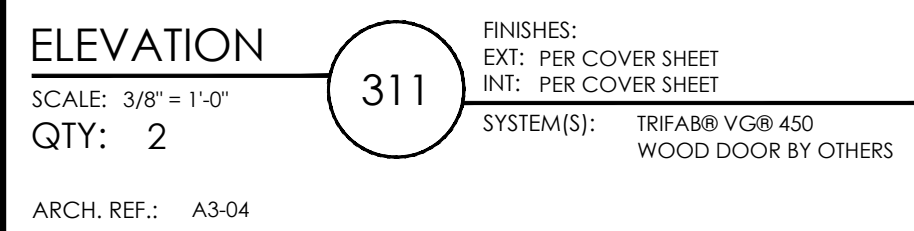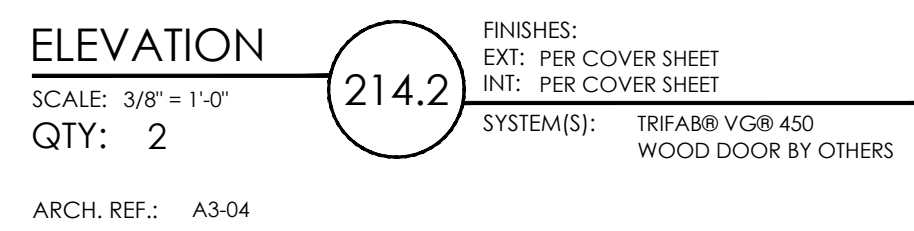

 **VISION
DRAFTING,
INC.**
shop drawings + engineering

TEL (470) 406-8783
RGRAHAM@VISIONDRAFTING.NET
WWW.VISIONDRAFTING.NET

PRINTS ISSUED FOR	DATE	BY	REVISION NO.	DATE	BY
1ST APPROVAL	01/09/2025	B.G.			

ARCHITECT/LOCATION

PROJECT NAME/LOCATION

SCALE:
3/8" = 1'-0"

SHEET NO.
309


ELEVATIONS



ARCH. REF.: 3/A3-06

3.

ARCH. REF.: 2/A3-0

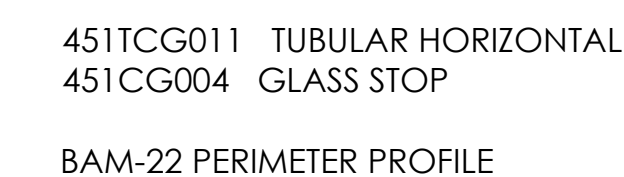


- ADEQUATE SUPPORT MUST BE PROVIDED TO WITHSTAND LOADS IMPOSED BY WINDOW SYSTEM
- REFER TO INSTALLATION MANUAL FOR ADD'L INFO
- CAP-SEAL ALL FASTENERS IN GLAZING POCKETS

2

ARCH. REF.: NONE

ARCH REF · NONI

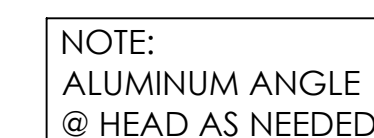


JAMB
DETAIL

SCALE= FULL

ARCH. REF.: 1/A3-06

1

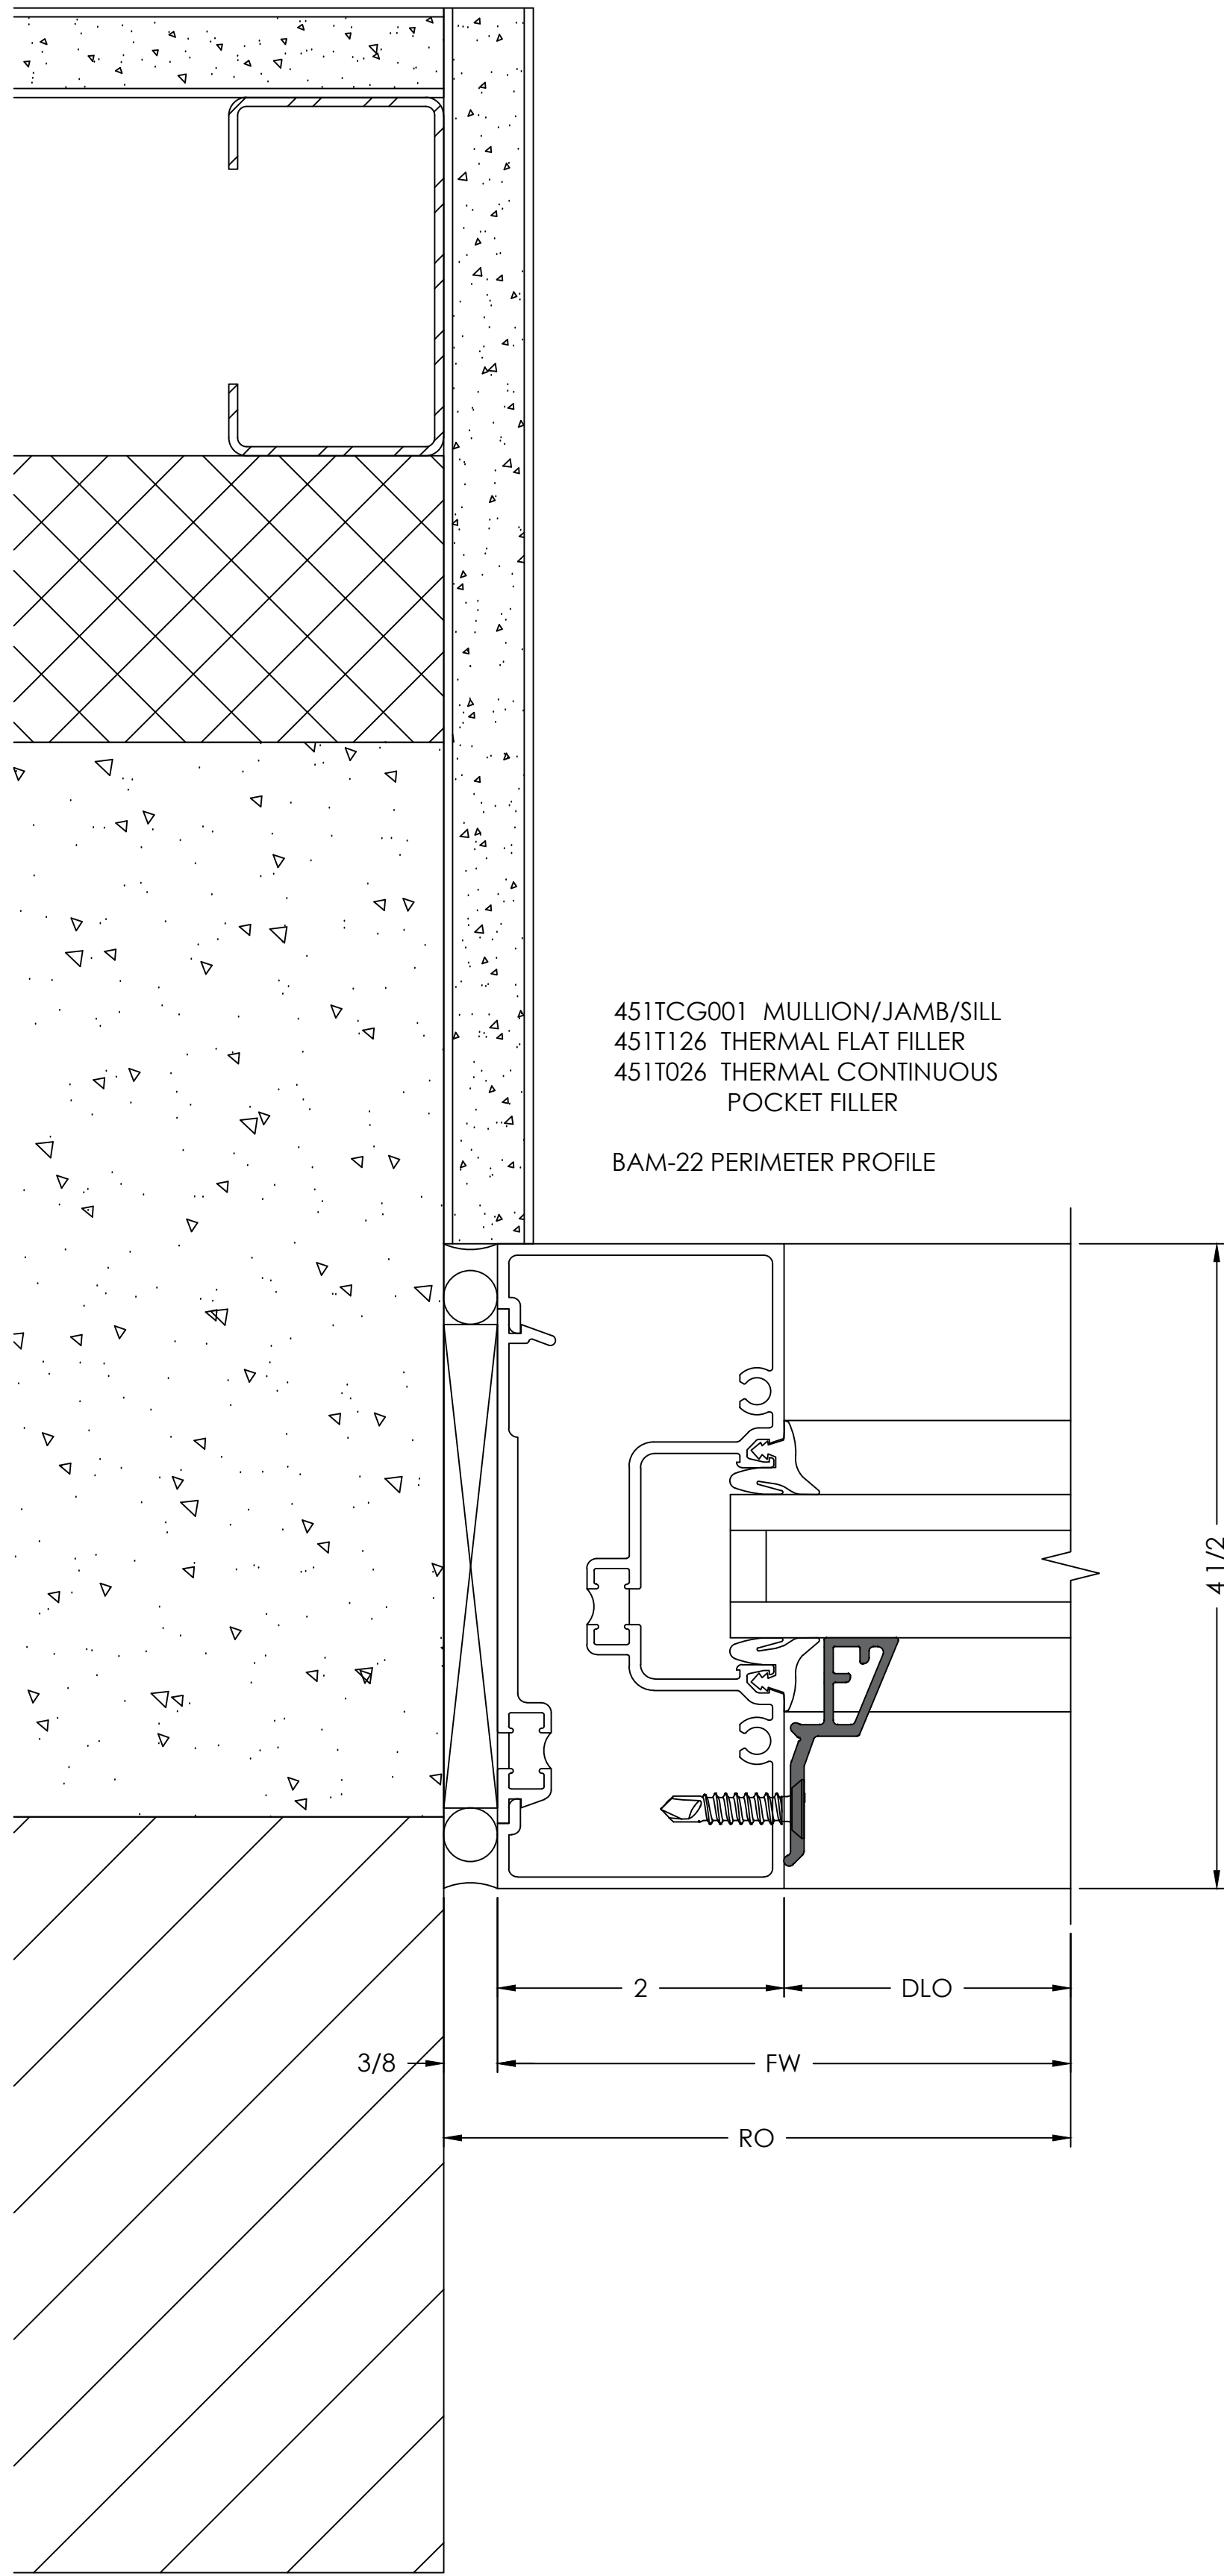


HORIZONTAL
DETAIL

SCALE= FULL

ARCH. REF.: NONE

2

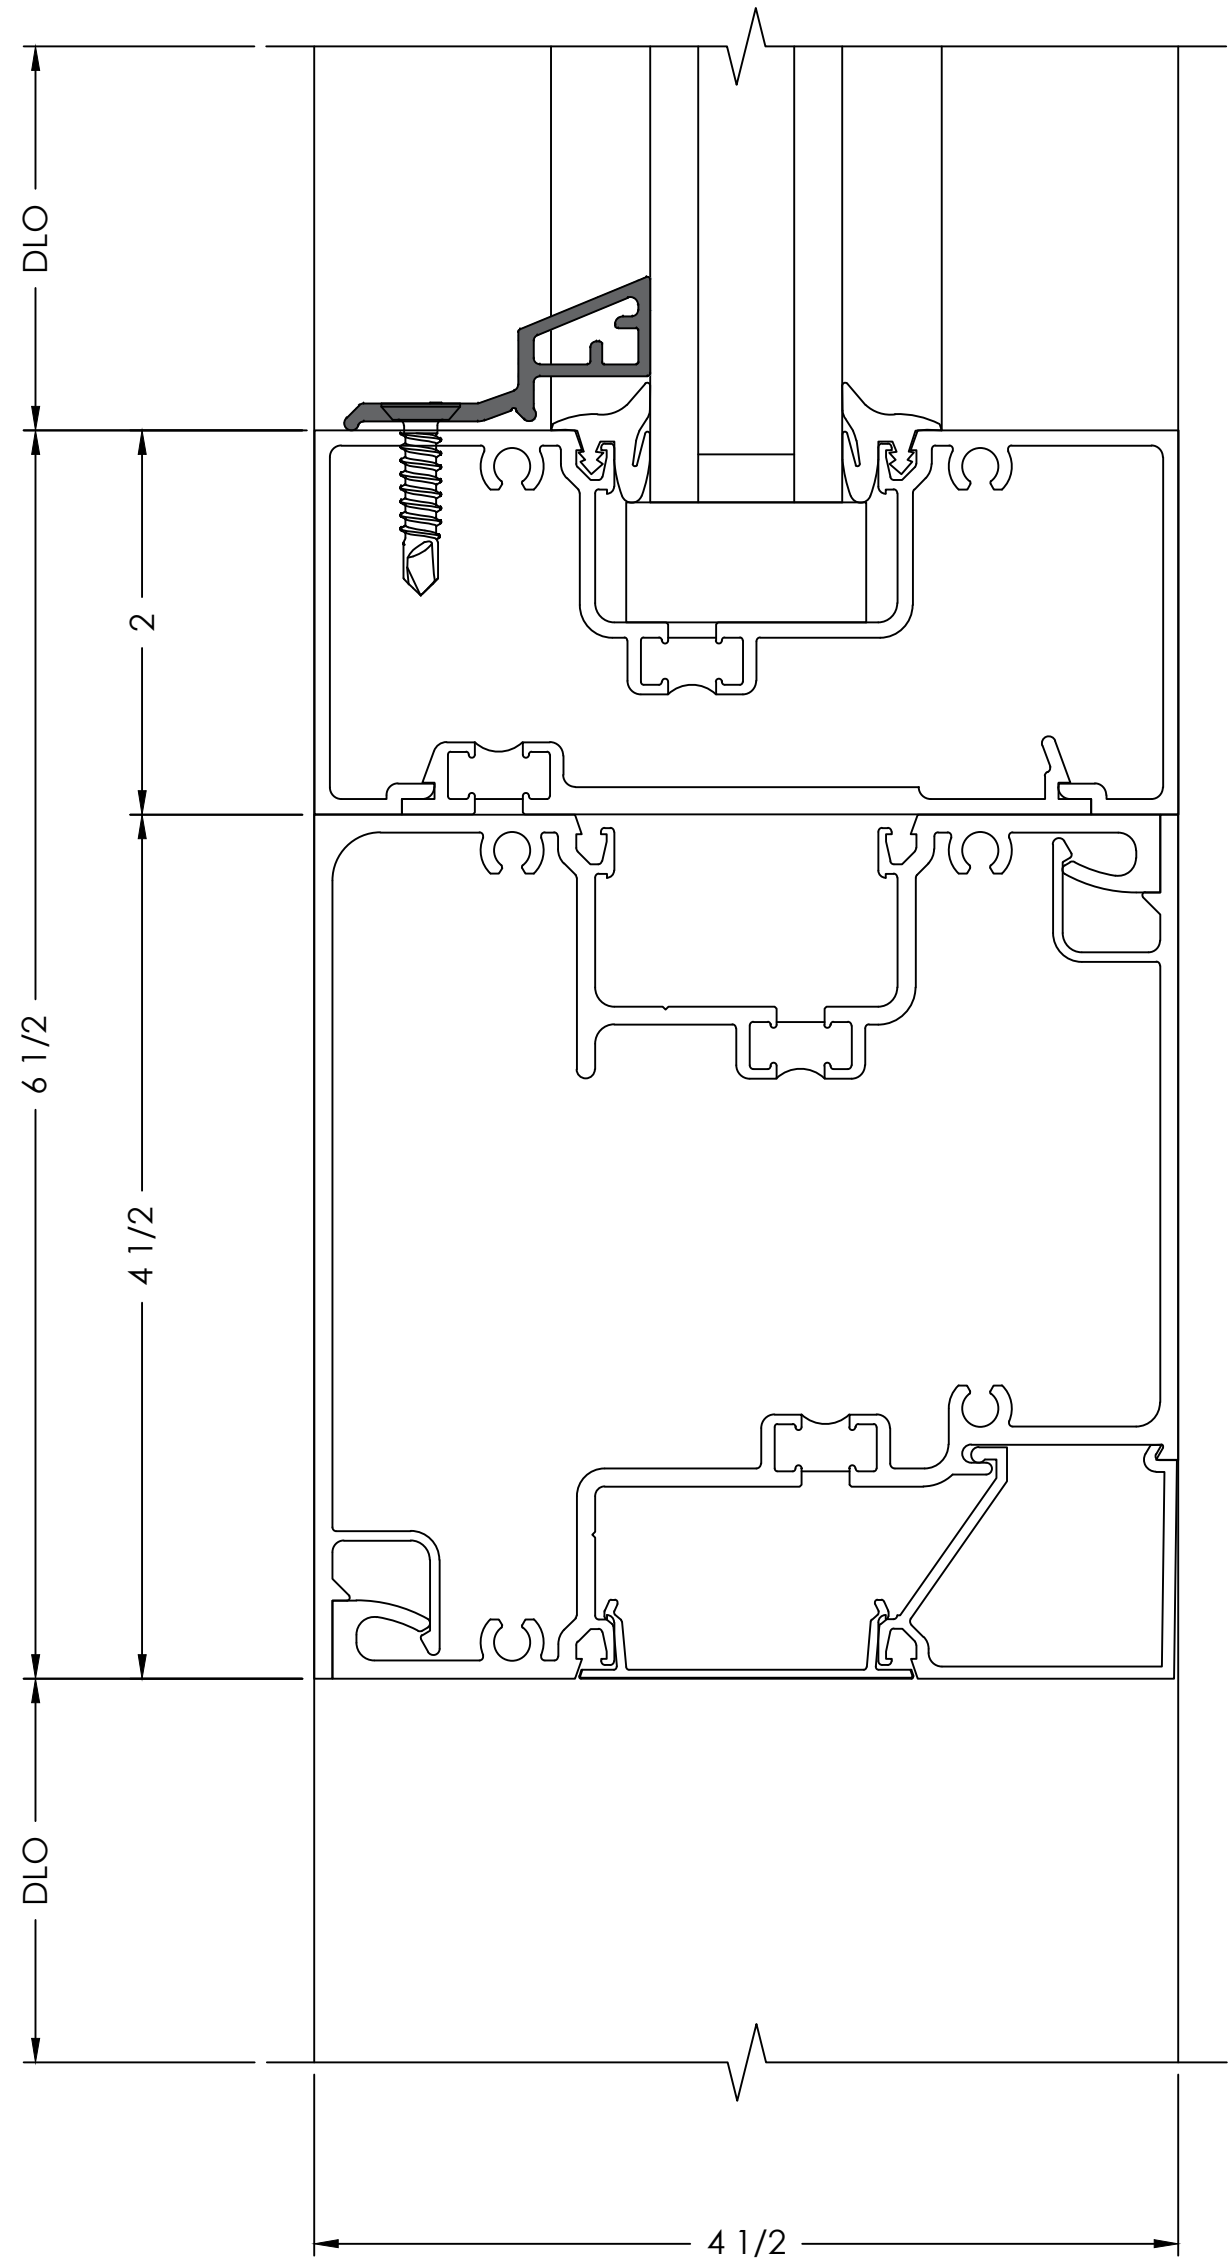

- TYPICAL DETAIL NOTES:
- ADEQUATE SUPPORT MUST BE PROVIDED TO WITHSTAND LOADS IMPOSED BY WINDOW SYSTEM
 - REFER TO INSTALLATION MANUAL FOR ADD'L INFO
 - CAP-SEAL ALL FASTENERS IN GLAZING POCKETS


451TCG001 SILL
451T126 THERMAL FLAT FILLER
451T026 THERMAL CONTINUOUS
POCKET FILLER
451TCG115 4-1/2" HORIZONTAL HALF
451TCG035 ONE POCKET CORNER HALF
451CG004 GLASS STOP
BAM-22 PERIMETER PROFILE

INTERMEDIATE VERTICAL
DETAIL

SCALE= FULL

ARCH. REF.: NONE

3

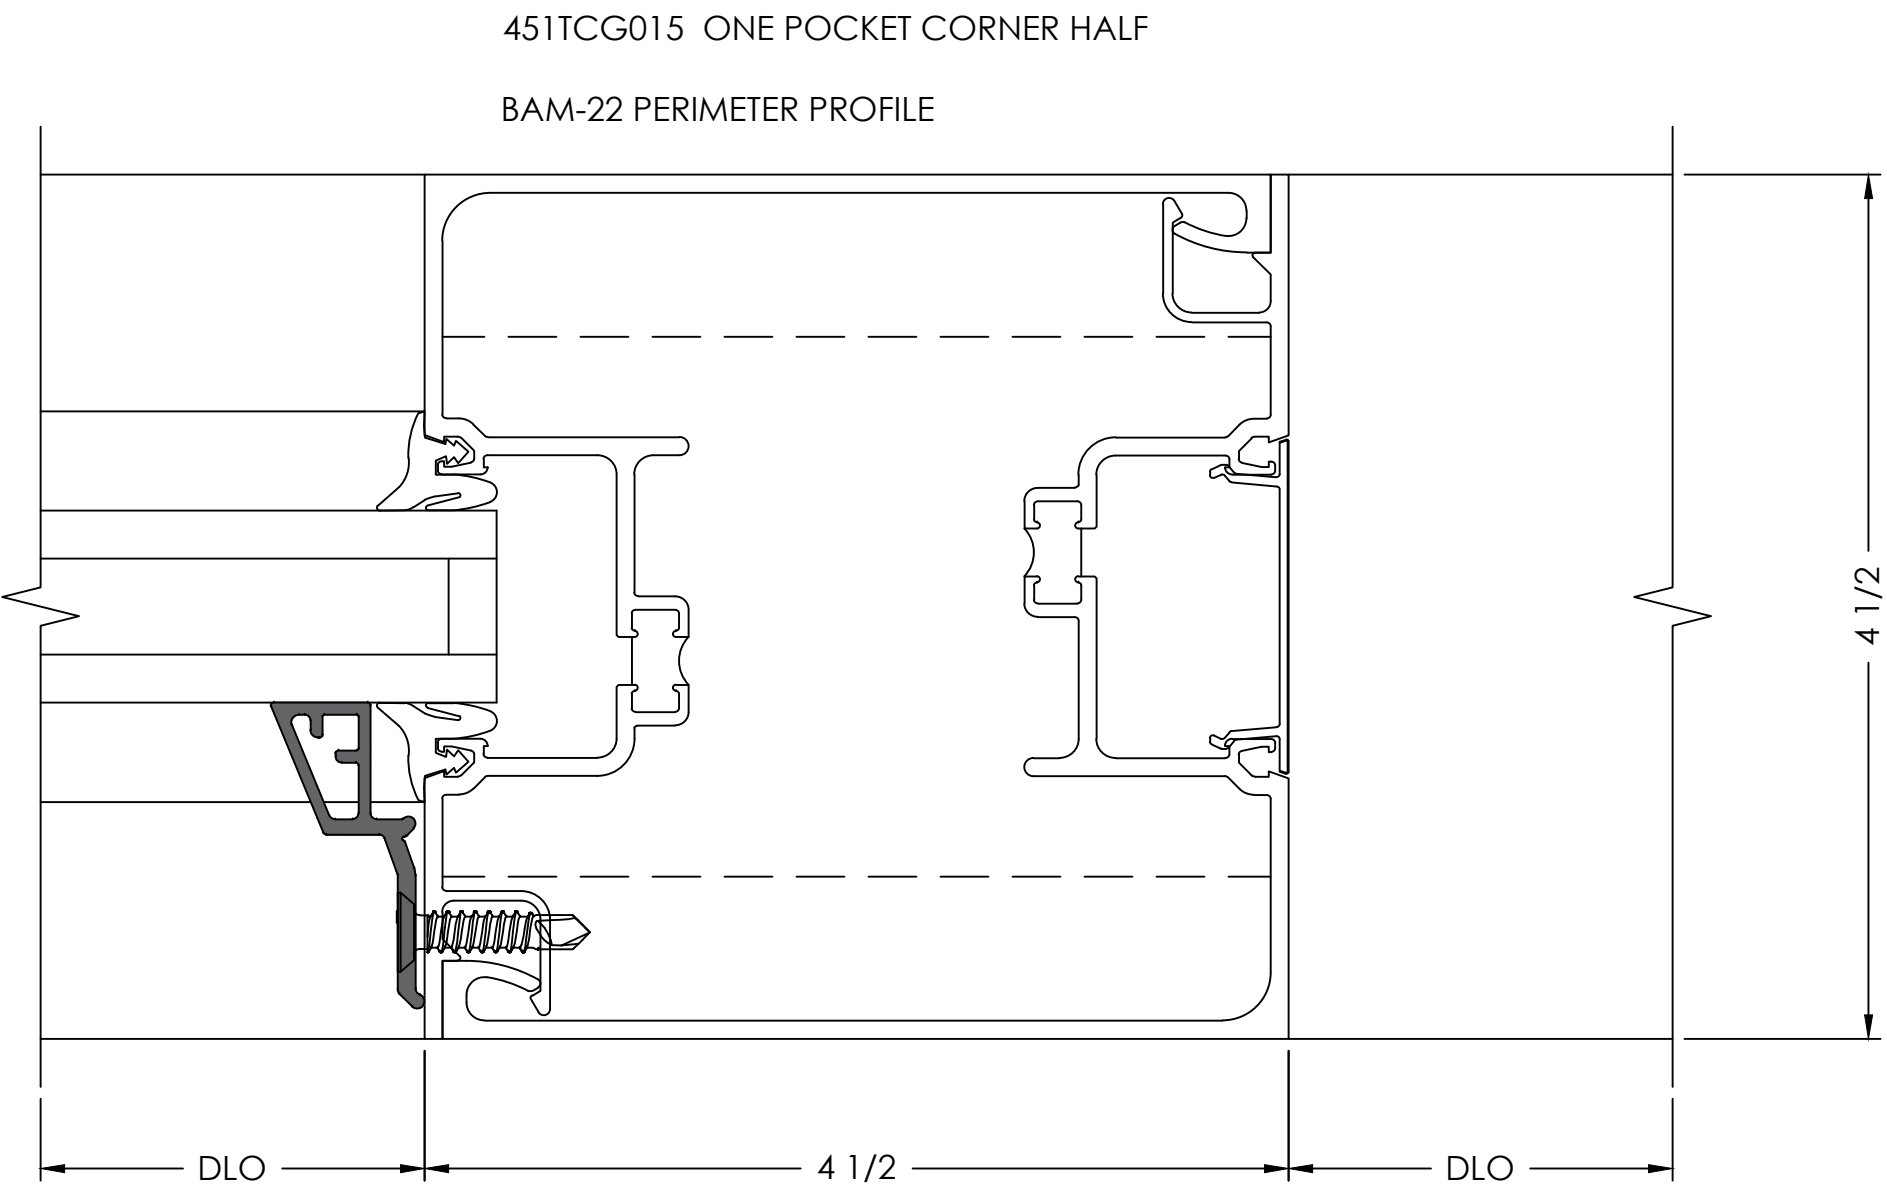

NOTE:
ALUMINUM ANGLE
@ HEAD AS NEEDED

BY	DATE	REVISION NO.	BY	DATE	PRINTS ISSUED FOR
					1ST APPROVAL


ARCHITECT/LOCATION

PROJECT NAME/LOCATION

SCALE:
1:1


SHEET NO.

402
DETAILS

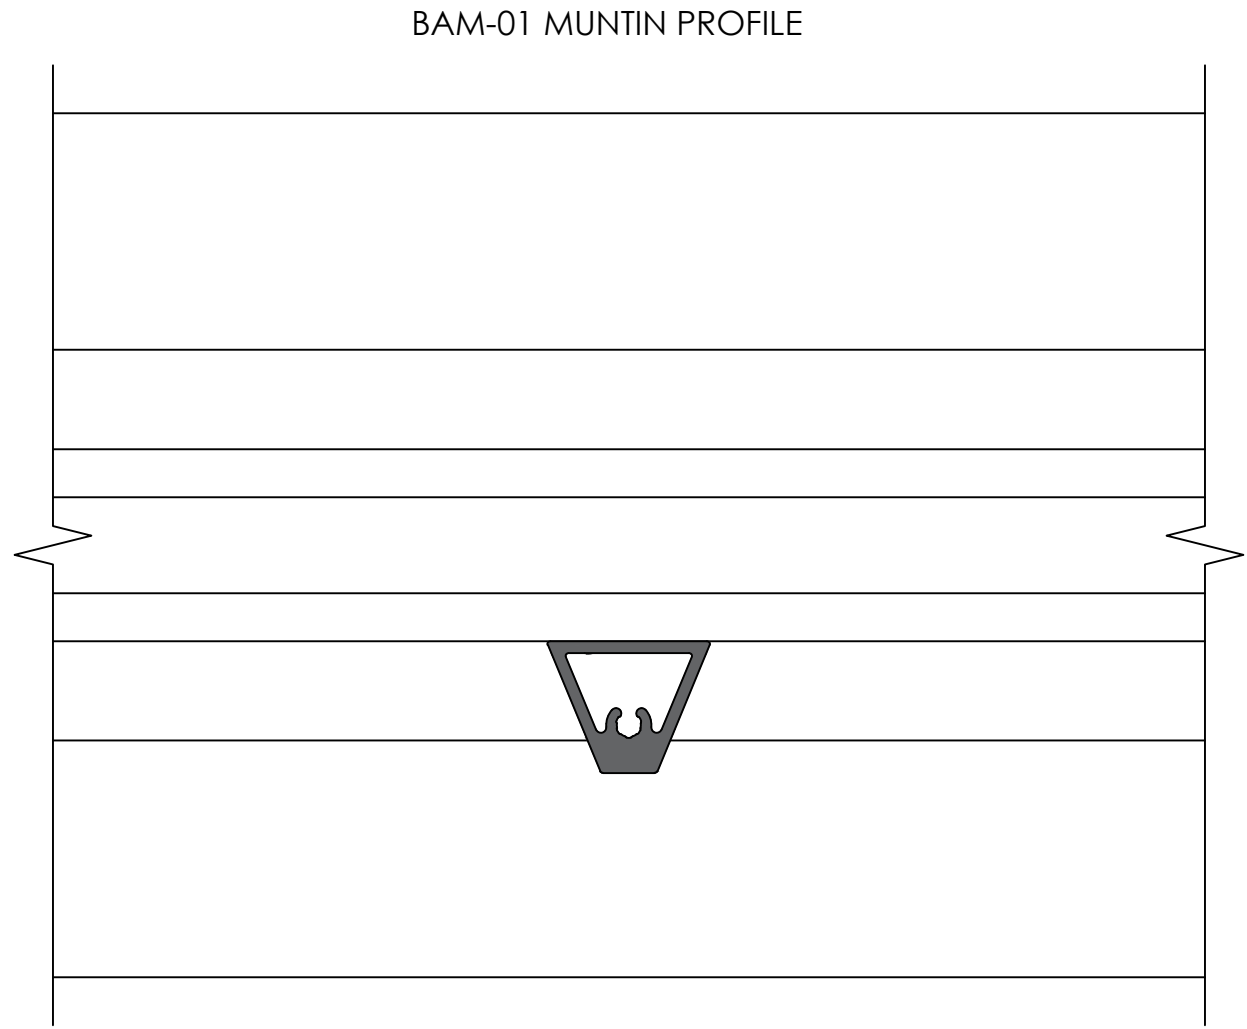

- TYPICAL DETAIL NOTES:
- ADEQUATE SUPPORT MUST BE PROVIDED TO WITHSTAND LOADS IMPOSED BY WINDOW SYSTEM
 - REFER TO INSTALLATION MANUAL FOR ADD'L INFO
 - CAP-SEAL ALL FASTENERS IN GLAZING POCKETS

PRINTS ISSUED FOR	DATE	BY	REVISION NO.	DATE	BY
1ST APPROVAL	01/09/2025	B.G.			

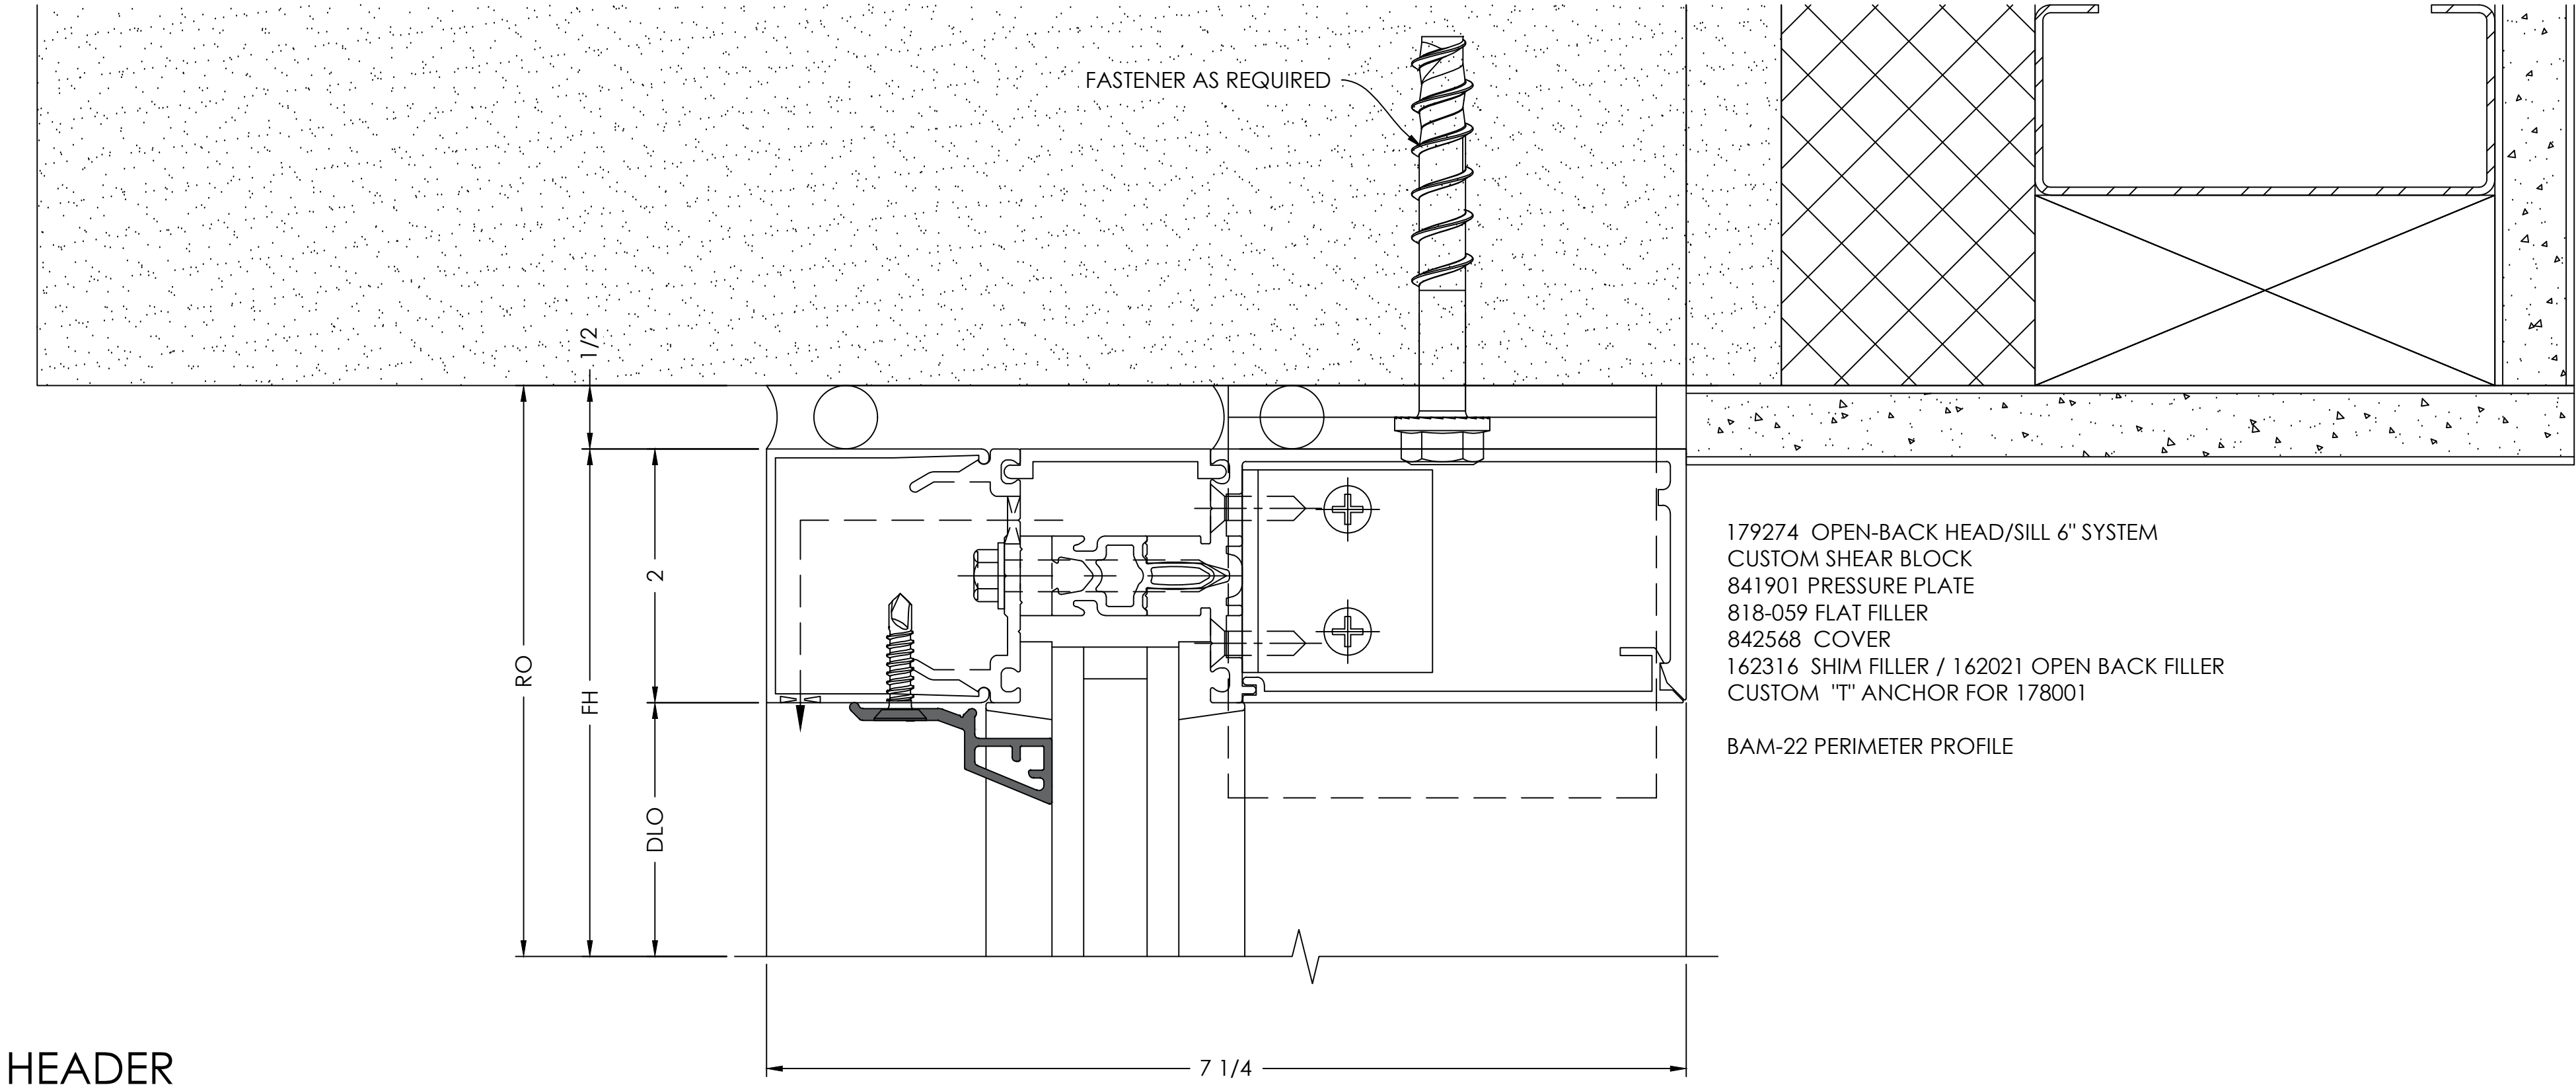


HEADER
DETAIL

SCALE= FULL
ARCH. REF.: 3/A3-06

1

179274 OPEN-BACK HEAD/SILL 6" SYSTEM
CUSTOM SHEAR BLOCK
841901 PRESSURE PLATE
818-059 FLAT FILLER
842568 COVER
162316 SHIM FILLER / 162021 OPEN BACK FILLER
CUSTOM "T" ANCHOR FOR 178001

BAM-22 PERIMETER PROFILE

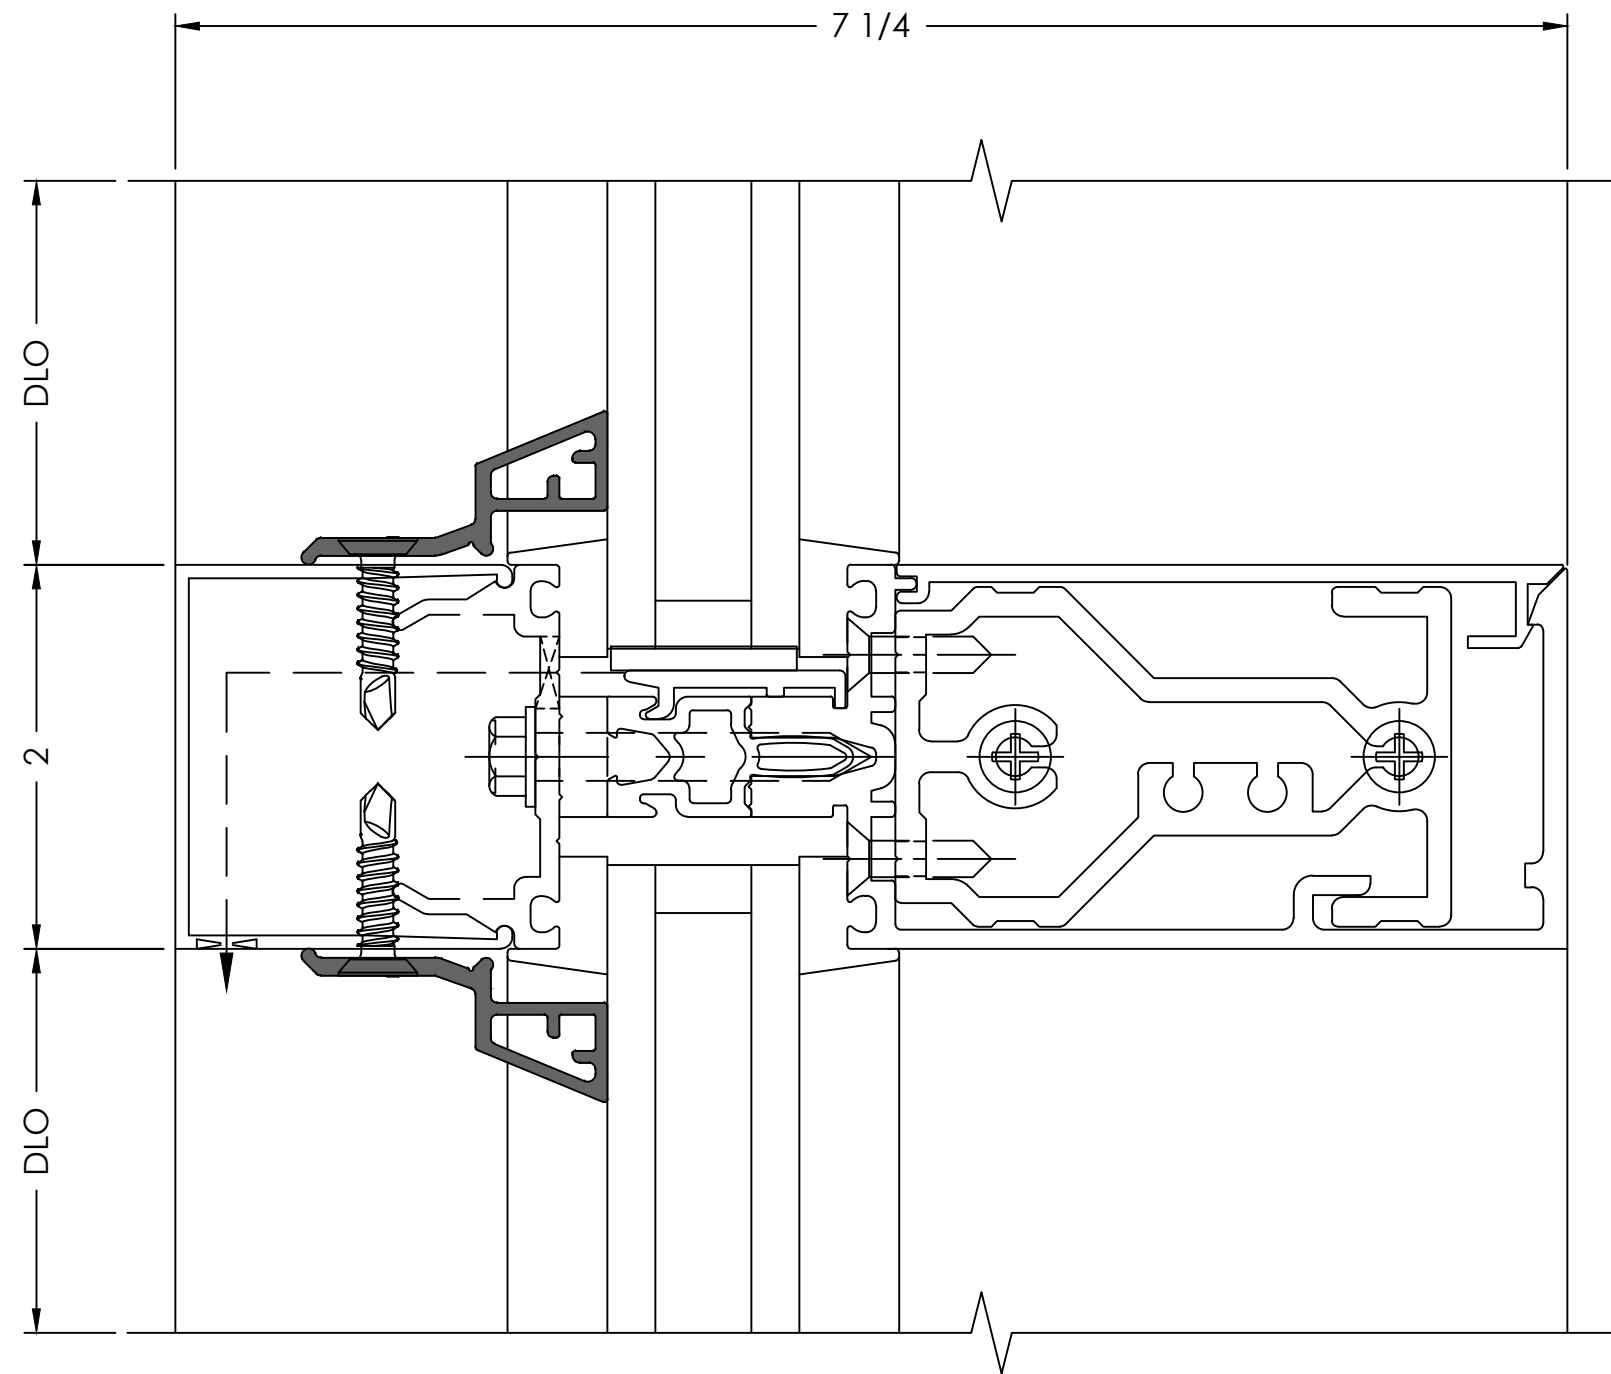

HORIZONTAL
DETAIL


SCALE= FULL
ARCH. REF.: NONE

2

179276 OPEN BACK HORIZONTAL 6" SYSTEM
178303 INTERMEDIATE 6" SHEAR BLOCK
841901 PRESSURE PLATE
842568 COVER
162316 SHIM FILLER / 162021 OPEN BACK FILLER

BAM-22 PERIMETER PROFILE

- TYPICAL DETAIL NOTES:
- ADEQUATE SUPPORT MUST BE PROVIDED TO WITHSTAND LOADS IMPOSED BY WINDOW SYSTEM
 - REFER TO INSTALLATION MANUAL FOR ADD'L INFO
 - CAP-SEAL ALL FASTENERS IN GLAZING POCKETS

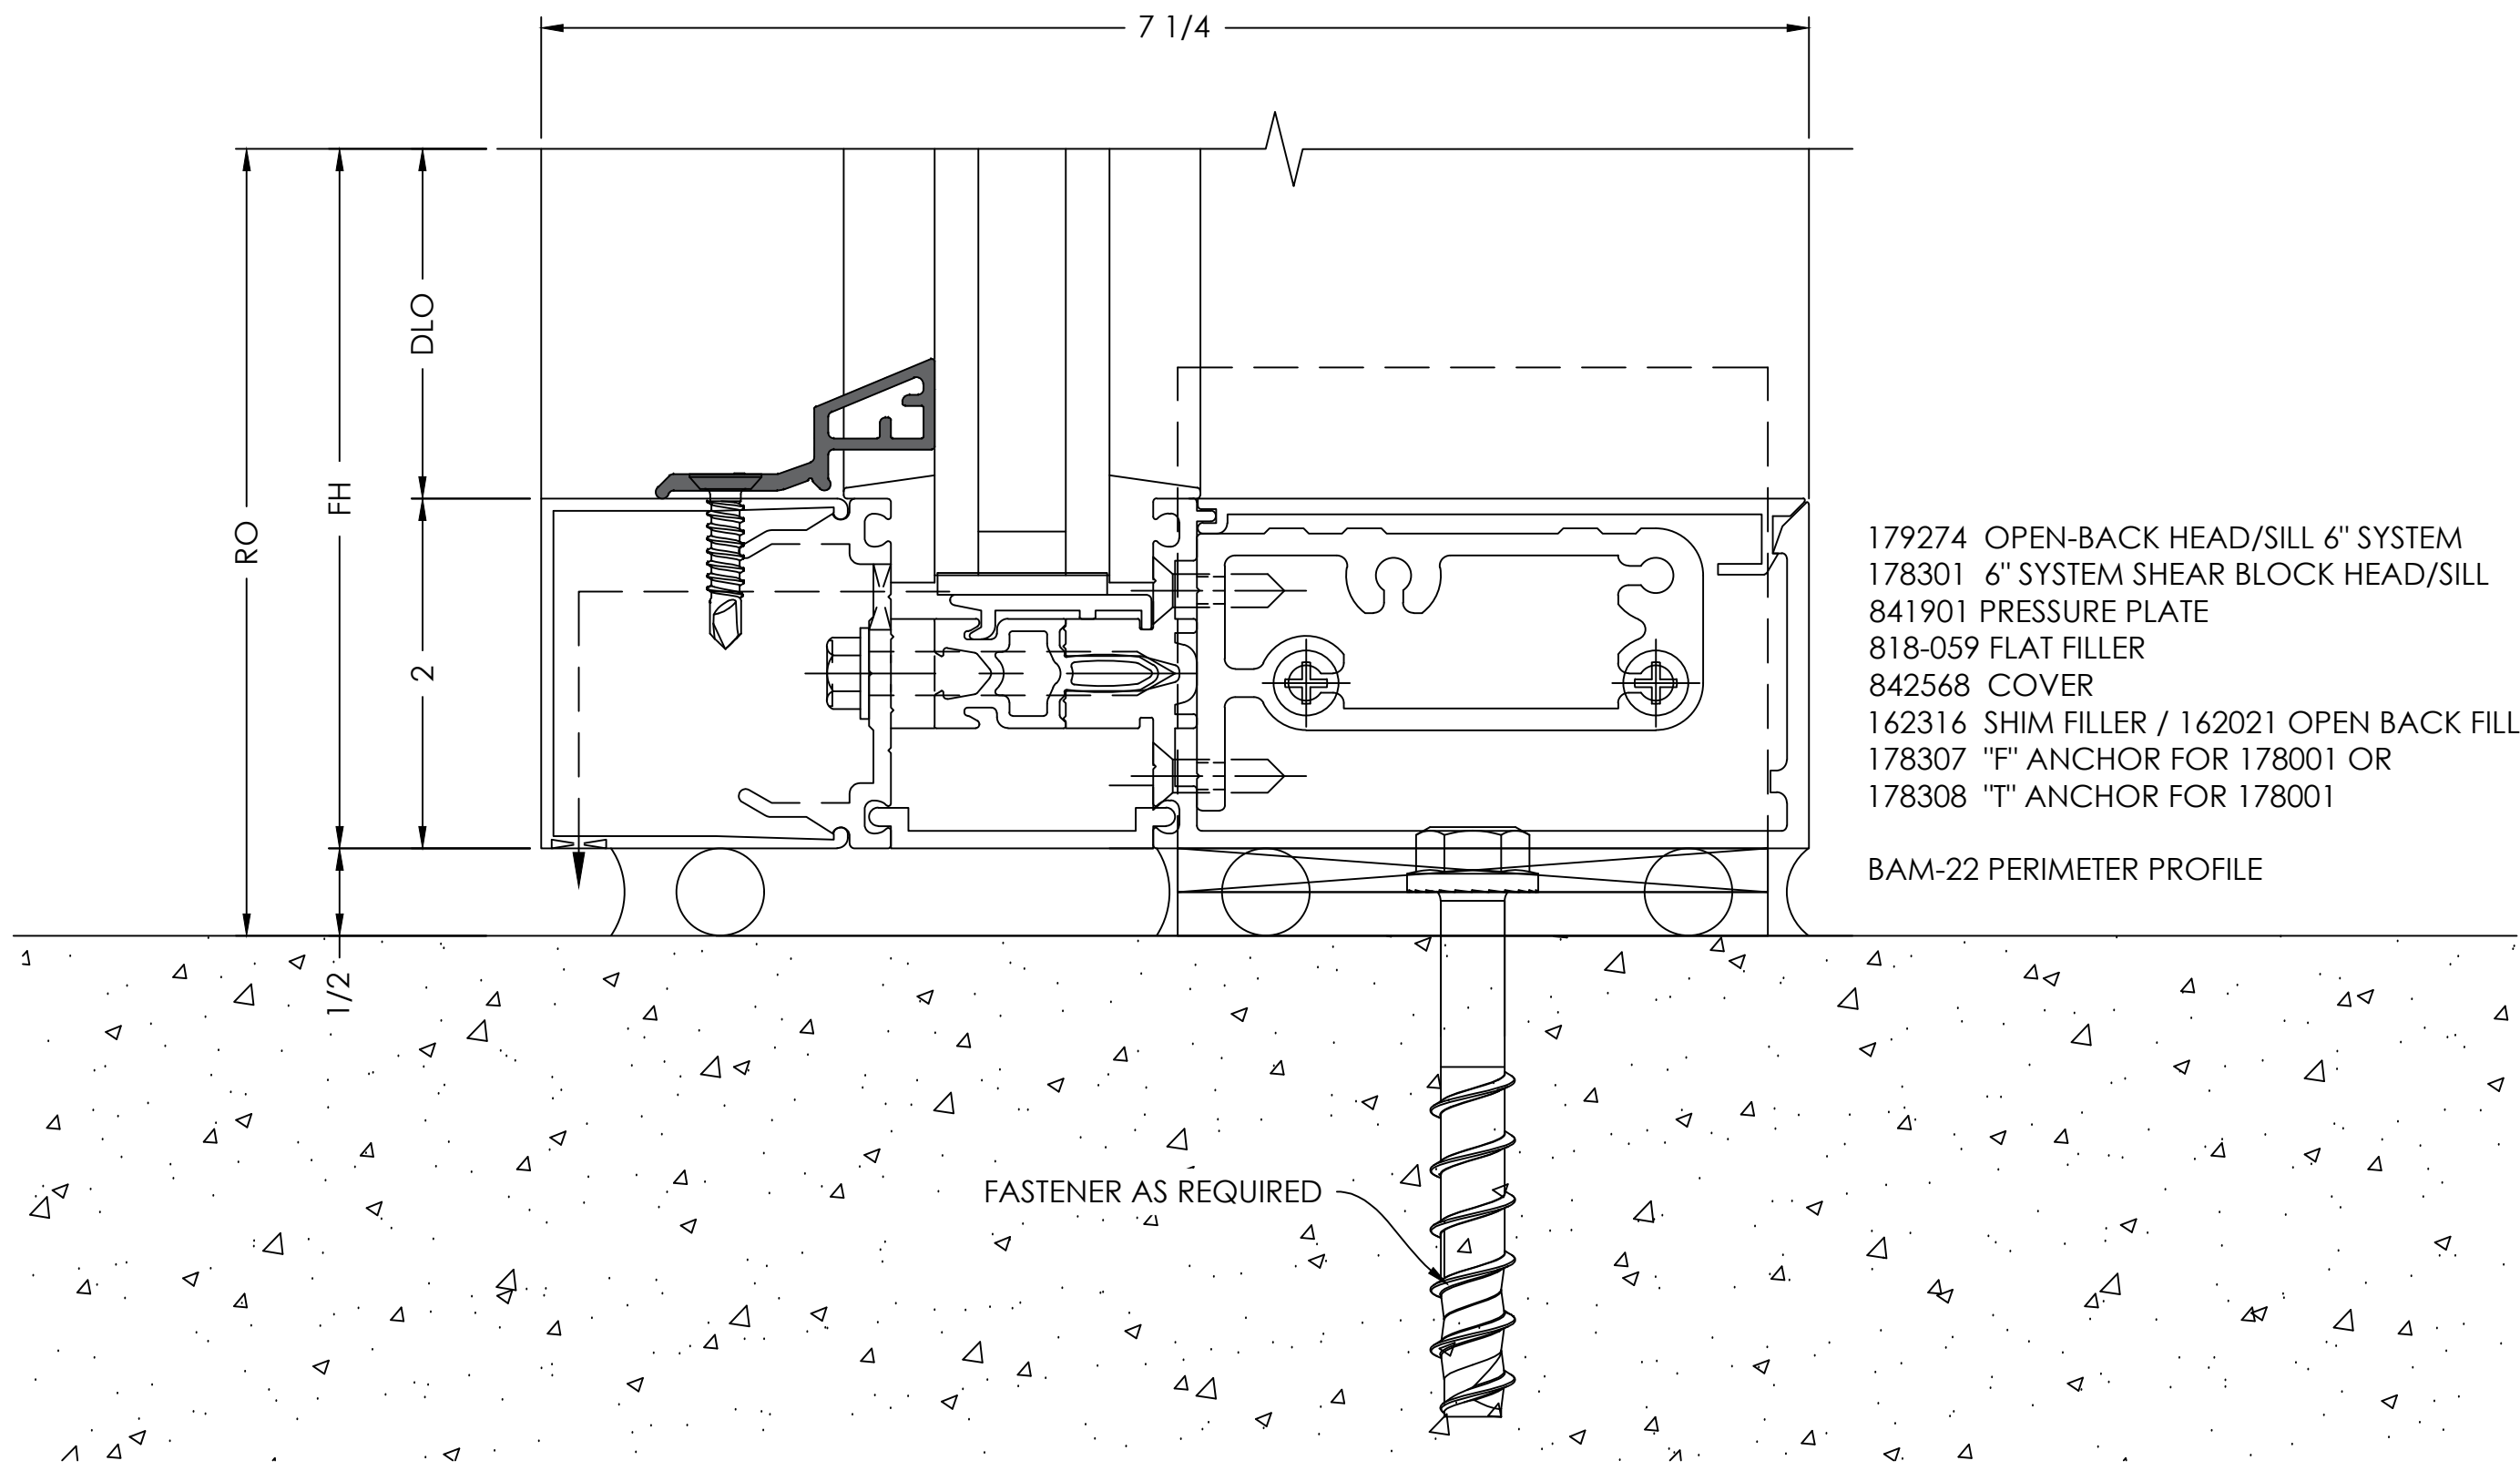


SILL
DETAIL

SCALE= FULL
ARCH. REF.: 3/A3-06

3

179274 OPEN-BACK HEAD/SILL 6" SYSTEM
178301 6" SYSTEM SHEAR BLOCK HEAD/SILL
841901 PRESSURE PLATE
818-059 FLAT FILLER
842568 COVER
162316 SHIM FILLER / 162021 OPEN BACK FILLER
178307 "F" ANCHOR FOR 178001 OR
178308 "T" ANCHOR FOR 178001

BAM-22 PERIMETER PROFILE

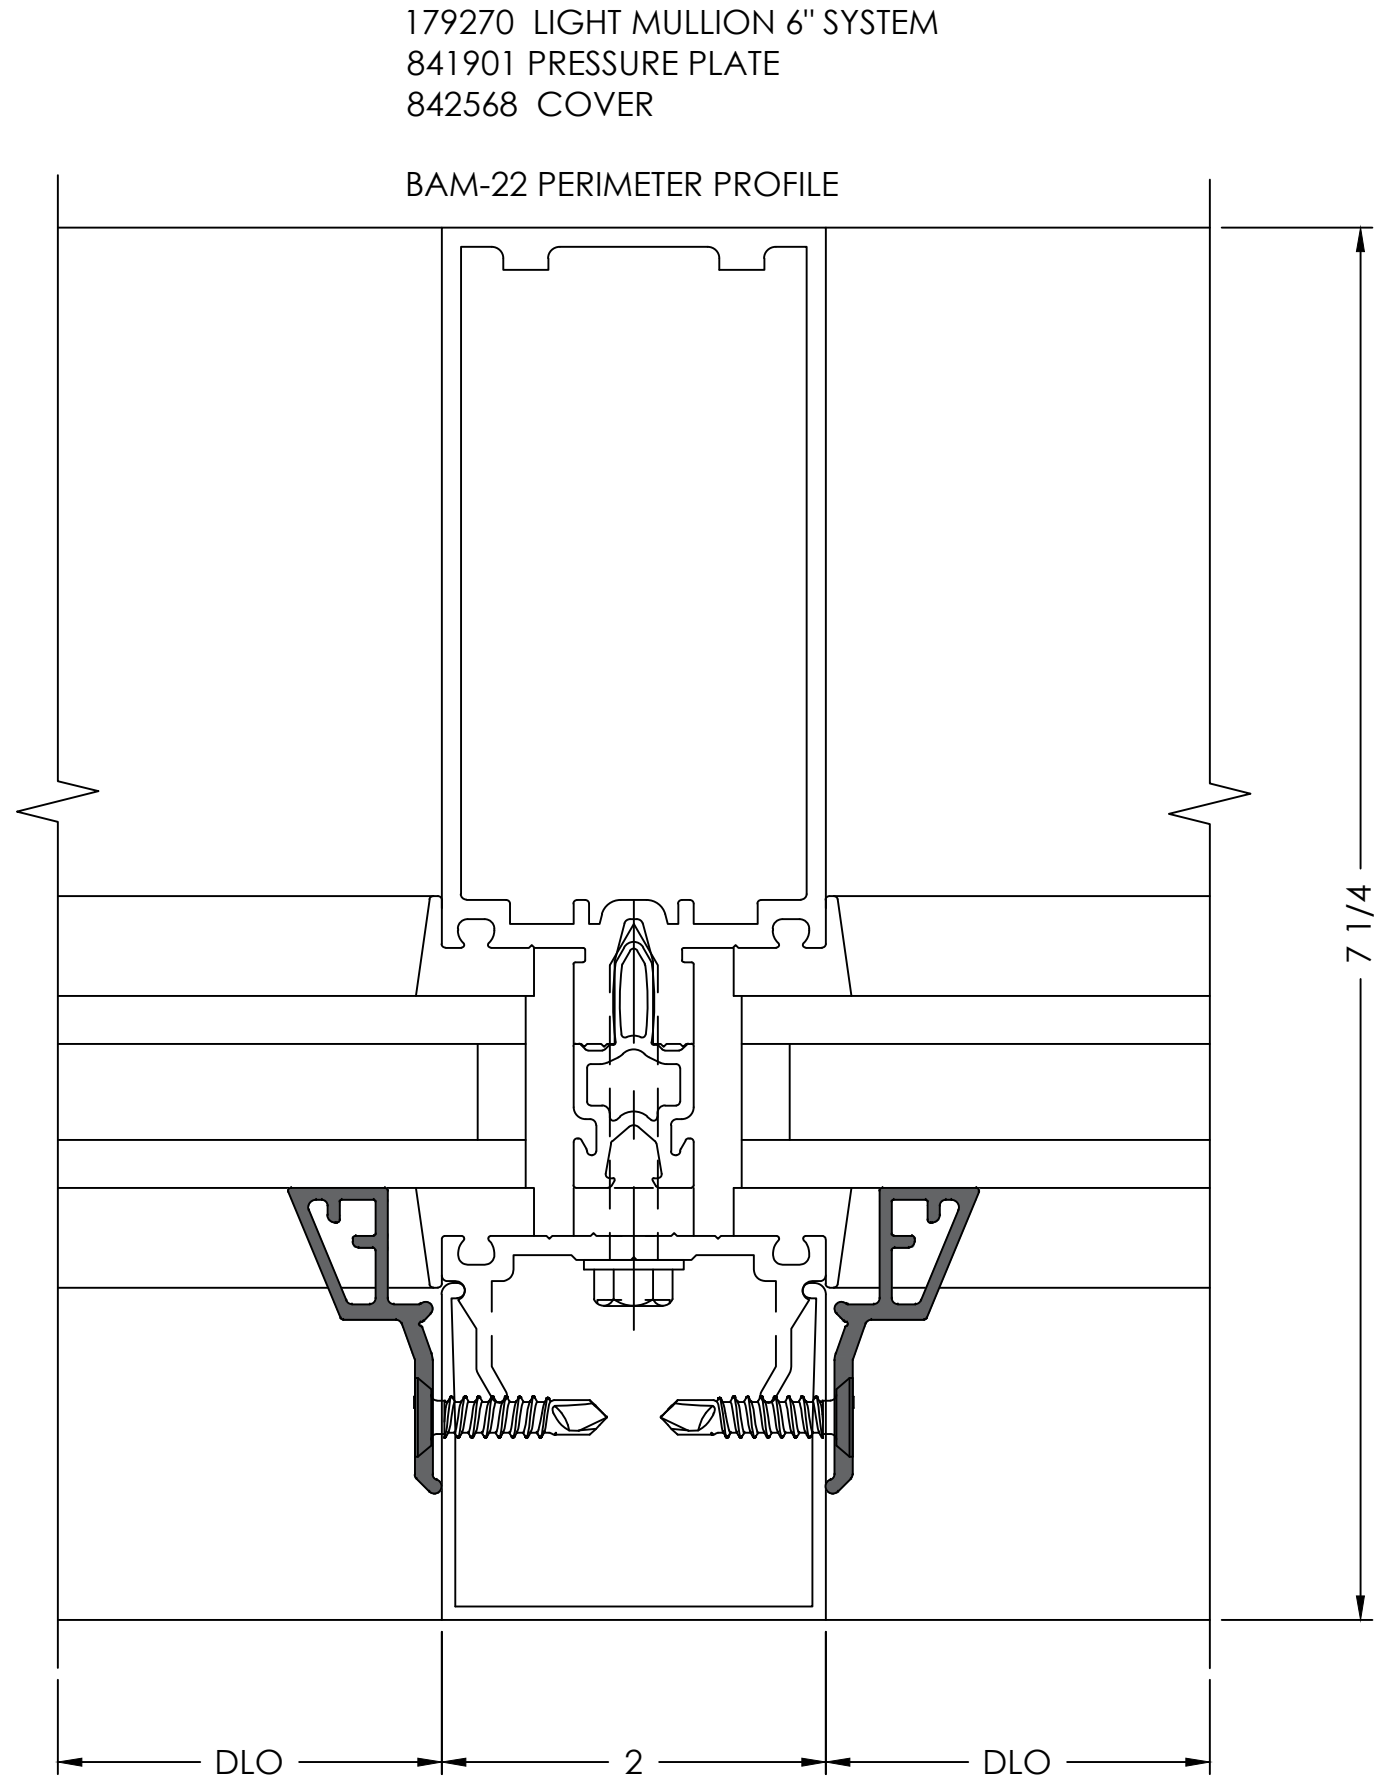

INTERMEDIATE VERTICAL
DETAIL

SCALE= FULL
ARCH. REF.: NONE

4

BY	DATE	REVISION NO.	BY	DATE	PRINTS ISSUED FOR
					1ST APPROVAL

ARCHITECT/LOCATION

PROJECT NAME/LOCATION

SCALE:
1:1

SHEET NO.


501
DETAILS

DETAIL

SCALE= FULL

ARCH. REF.: NONE

1

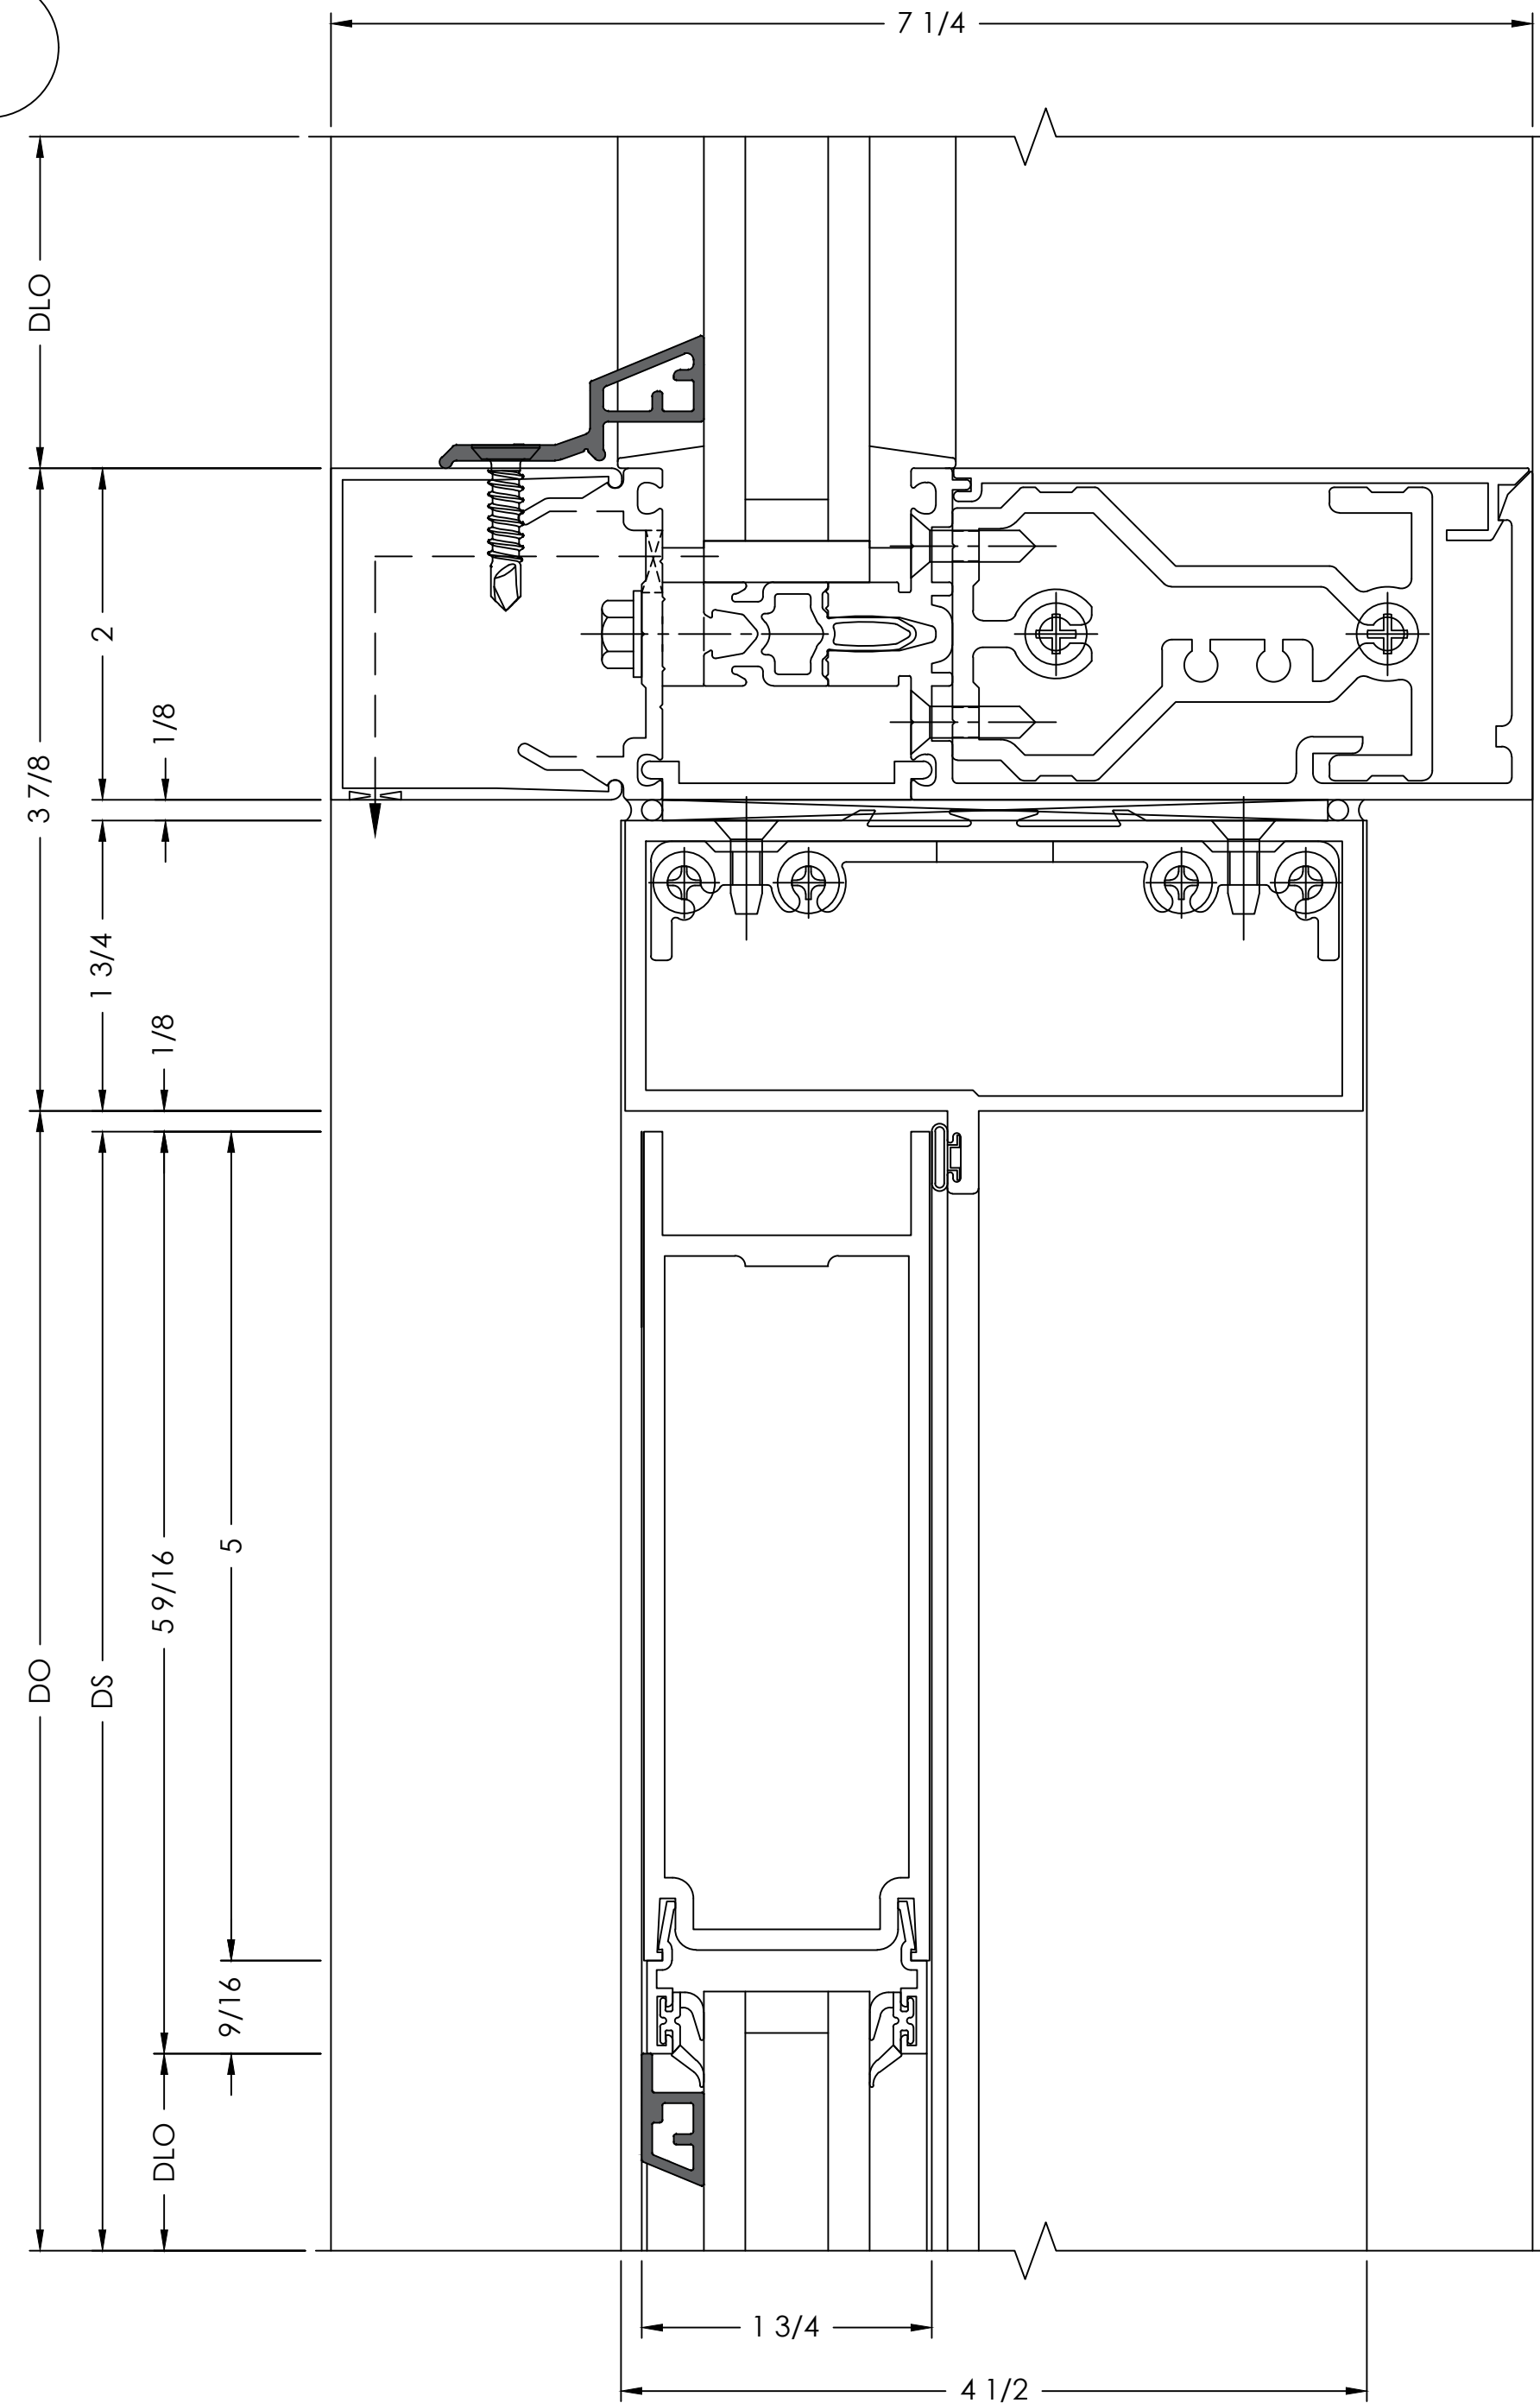

179276 OPEN BACK HORIZONTAL 6" SYSTEM
178303 INTERMEDIATE 6" SHEAR BLOCK
841901 PRESSURE PLATE
842568 COVER
818-059 FLAT FILLER

BAM-22 PERIMETER PROFILE

450502 S/A T-BAR/HEADER W/ 027078
WEATHERING
450506 S/A T-BAR/HEADER CLIP PACKAGE

200025 STANDARD 500 TOP DOOR RAIL


BAM-15 MUNTIN PROFILE

DETAIL

SCALE= FULL

ARCH. REF.: NONE

2

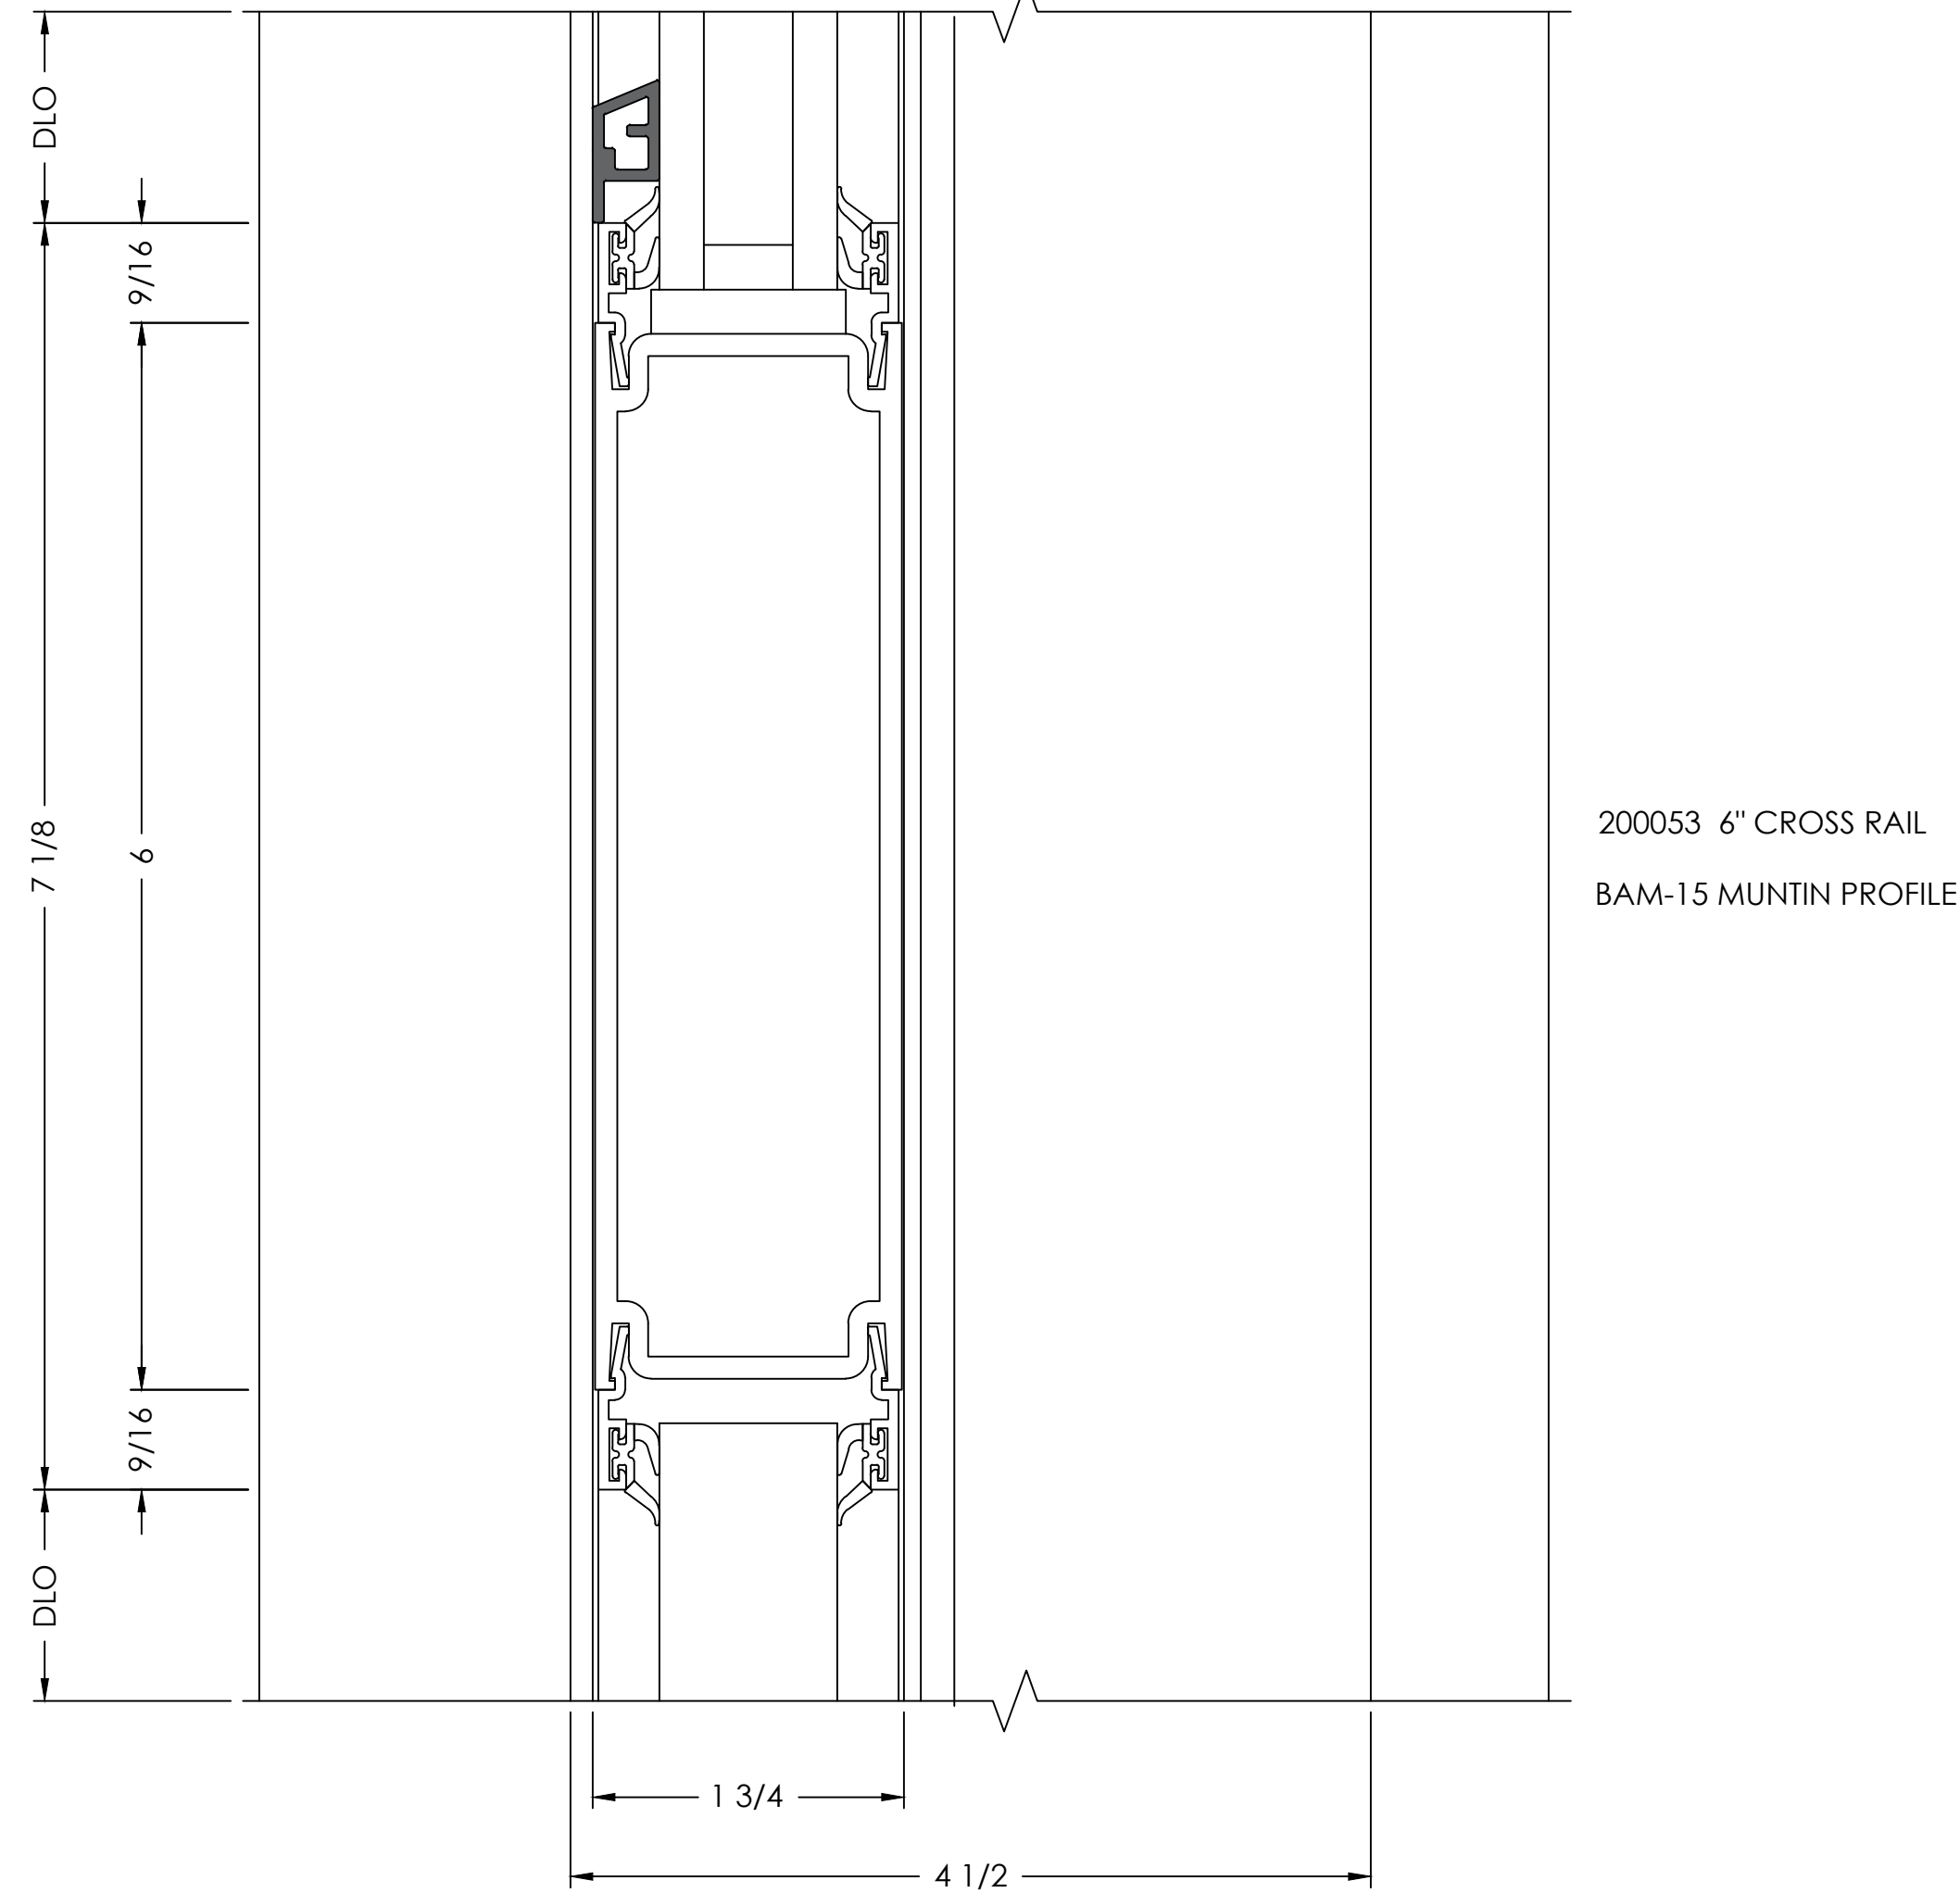

DETAIL


SCALE= FULL

ARCH. REF.: NONE

3

200009 500 ACTIVE STILE
200010 500 INACTIVE STILE
200496 ADJUSTABLE ASTRAGAL

BAM-15 MUNTIN PROFILE

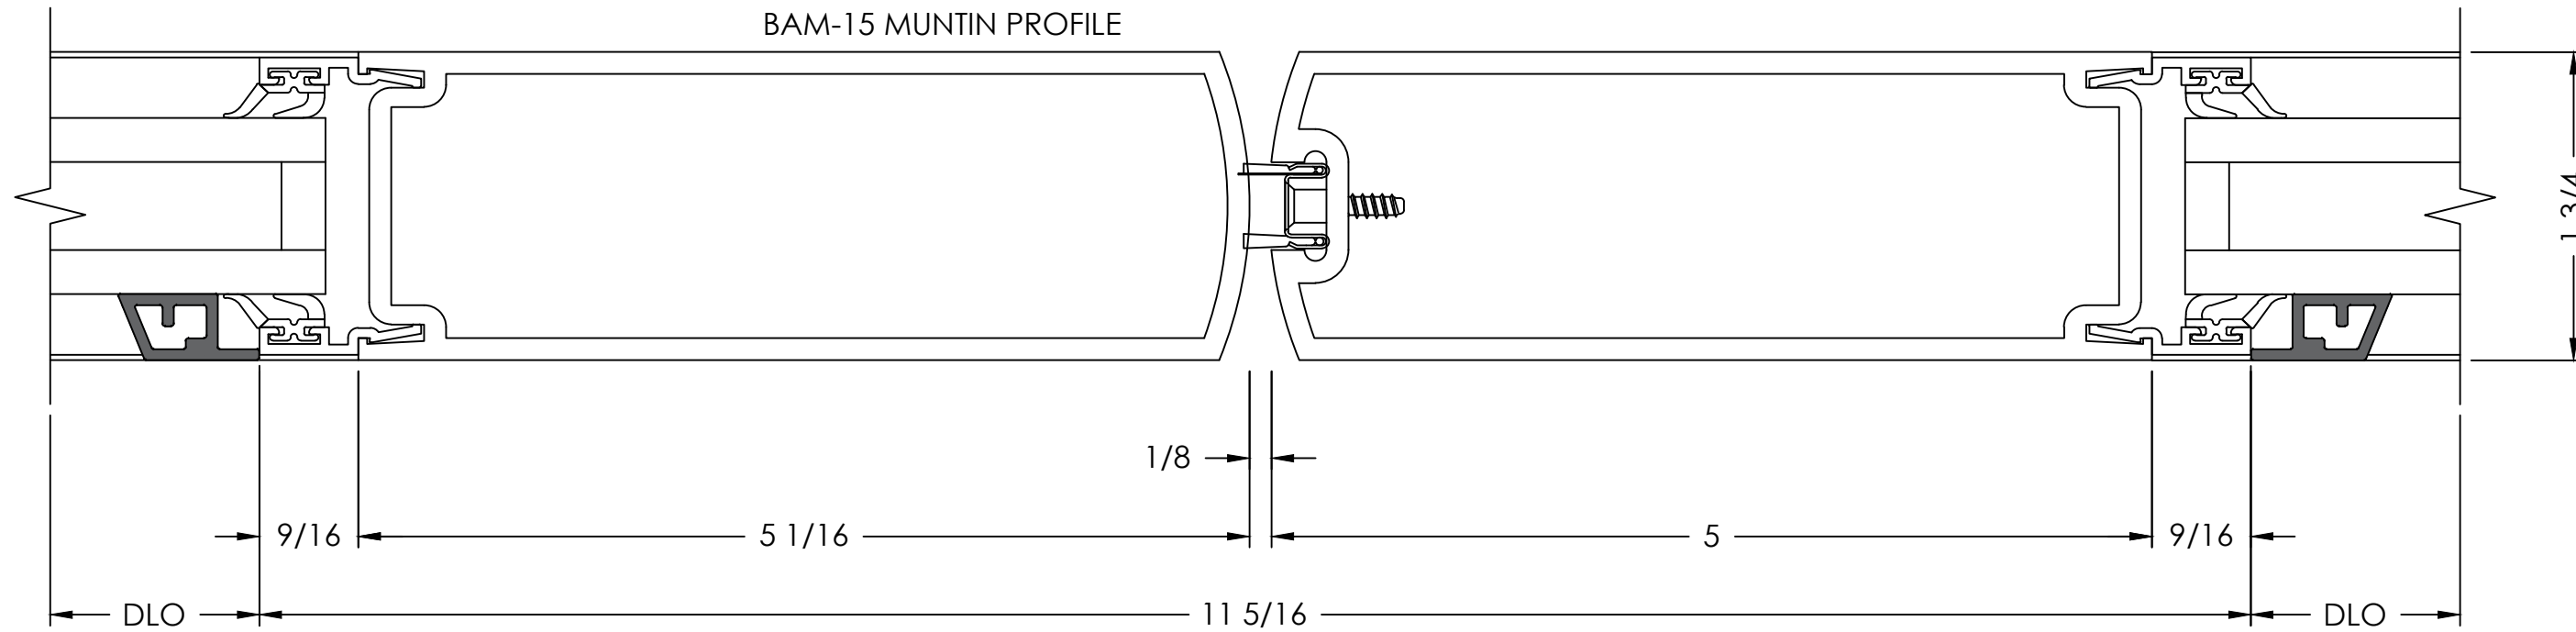

DETAIL

SCALE= FULL

ARCH. REF.: NONE

4

TYPICAL DETAIL NOTES:

- ADEQUATE SUPPORT MUST BE PROVIDED TO WITHSTAND LOADS IMPOSED BY WINDOW SYSTEM
- REFER TO INSTALLATION MANUAL FOR ADD'L INFO
- CAP-SEAL ALL FASTENERS IN GLAZING POCKETS


178001 LIGHT MULLION 6" SYSTEM
178318 SHEAR BLOCK
841901 PRESSURE PLATE
842568 COVER
818-059 FLAT FILLER

BAM-22 PERIMETER PROFILE

162089 DOOR ADAPTER
450520 DOOR STOP ASS'Y

200013 500 CGH STILE

BAM-15 MUNTIN PROFILE

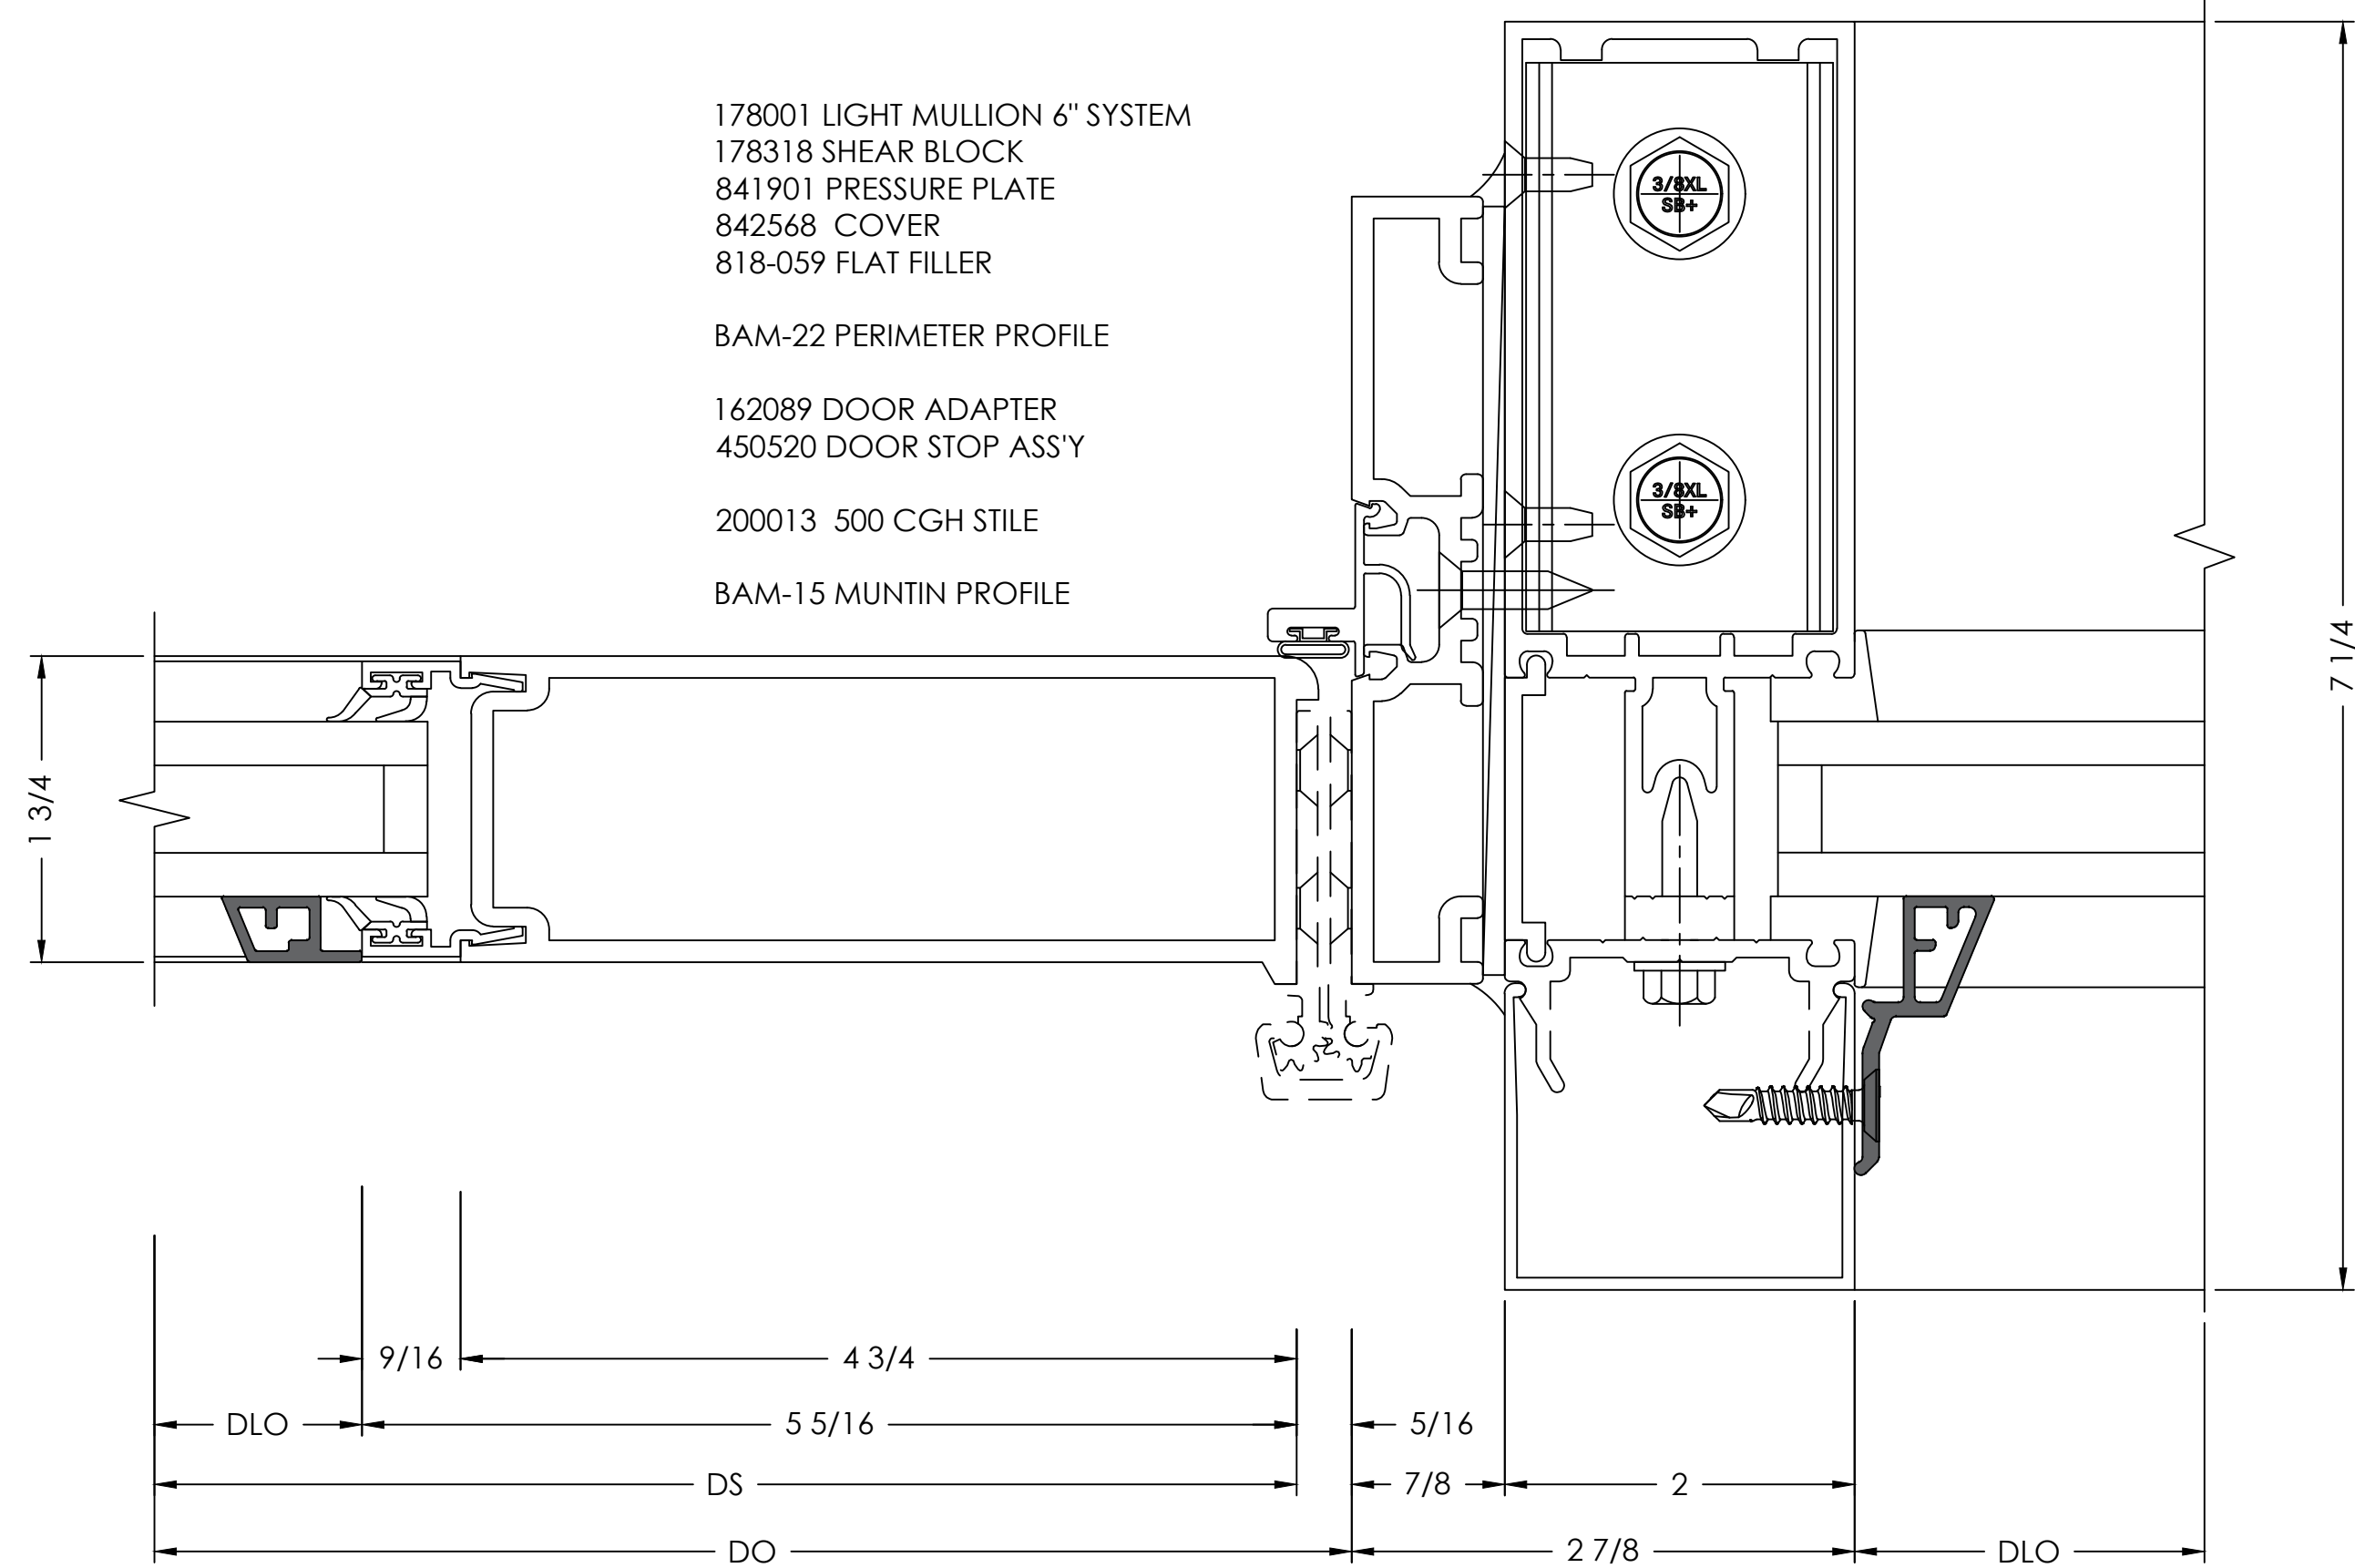

**VISION
DRAFTING,
INC.**
shop drawings + engineering

TEL (470) 406-8783
RGRAHAM@VISIONDRAFTING.NET
WWW.VISIONDRAFTING.NET

BY _____

ATE

 $\dot{O}$

1	2	
---	---	---	---	---	---	---	---	---	----	----	-----	-----	

OR

ED F

ARCHITECT/LOCATION

PROJECT NAME/LOCATION

SCALE:

1:1

SHEET NO. _____


502 DETAILS

DETAIL

SCALE= FULL

ARCH. REF.: NONE

1

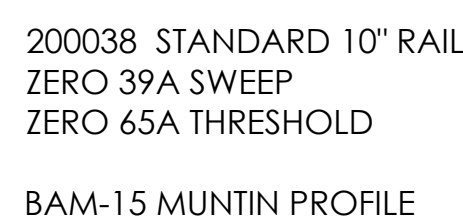


DETAIL

SCALE= FULL

ARCH. REF.: 10/A3-06

2

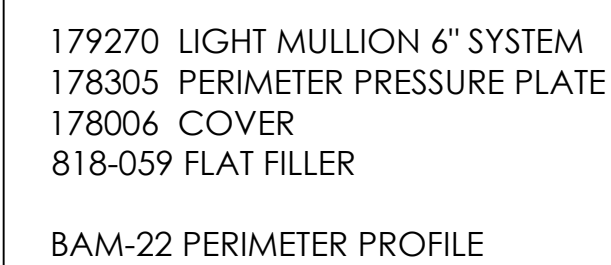

TYPICAL DETAIL NOTES:

- ADEQUATE SUPPORT MUST BE PROVIDED TO WITHSTAND LOADS IMPOSED BY WINDOW SYSTEM
- REFER TO INSTALLATION MANUAL FOR ADD'L INFO
- CAP-SEAL ALL FASTENERS IN GLAZING POCKETS



PRINTS ISSUED FOR	DATE	BY	REVISION NO.	DATE	BY
1ST APPROVAL	01/09/2025	B.G.			

ARCHITECT/LOCATION

PROJECT NAME/LOCATION

SCALE:


1:1

SHEET NO.

503 DETAILS


HEADER
DETAIL

SCALE= FULL
ARCH. REF.: 12/A3-06

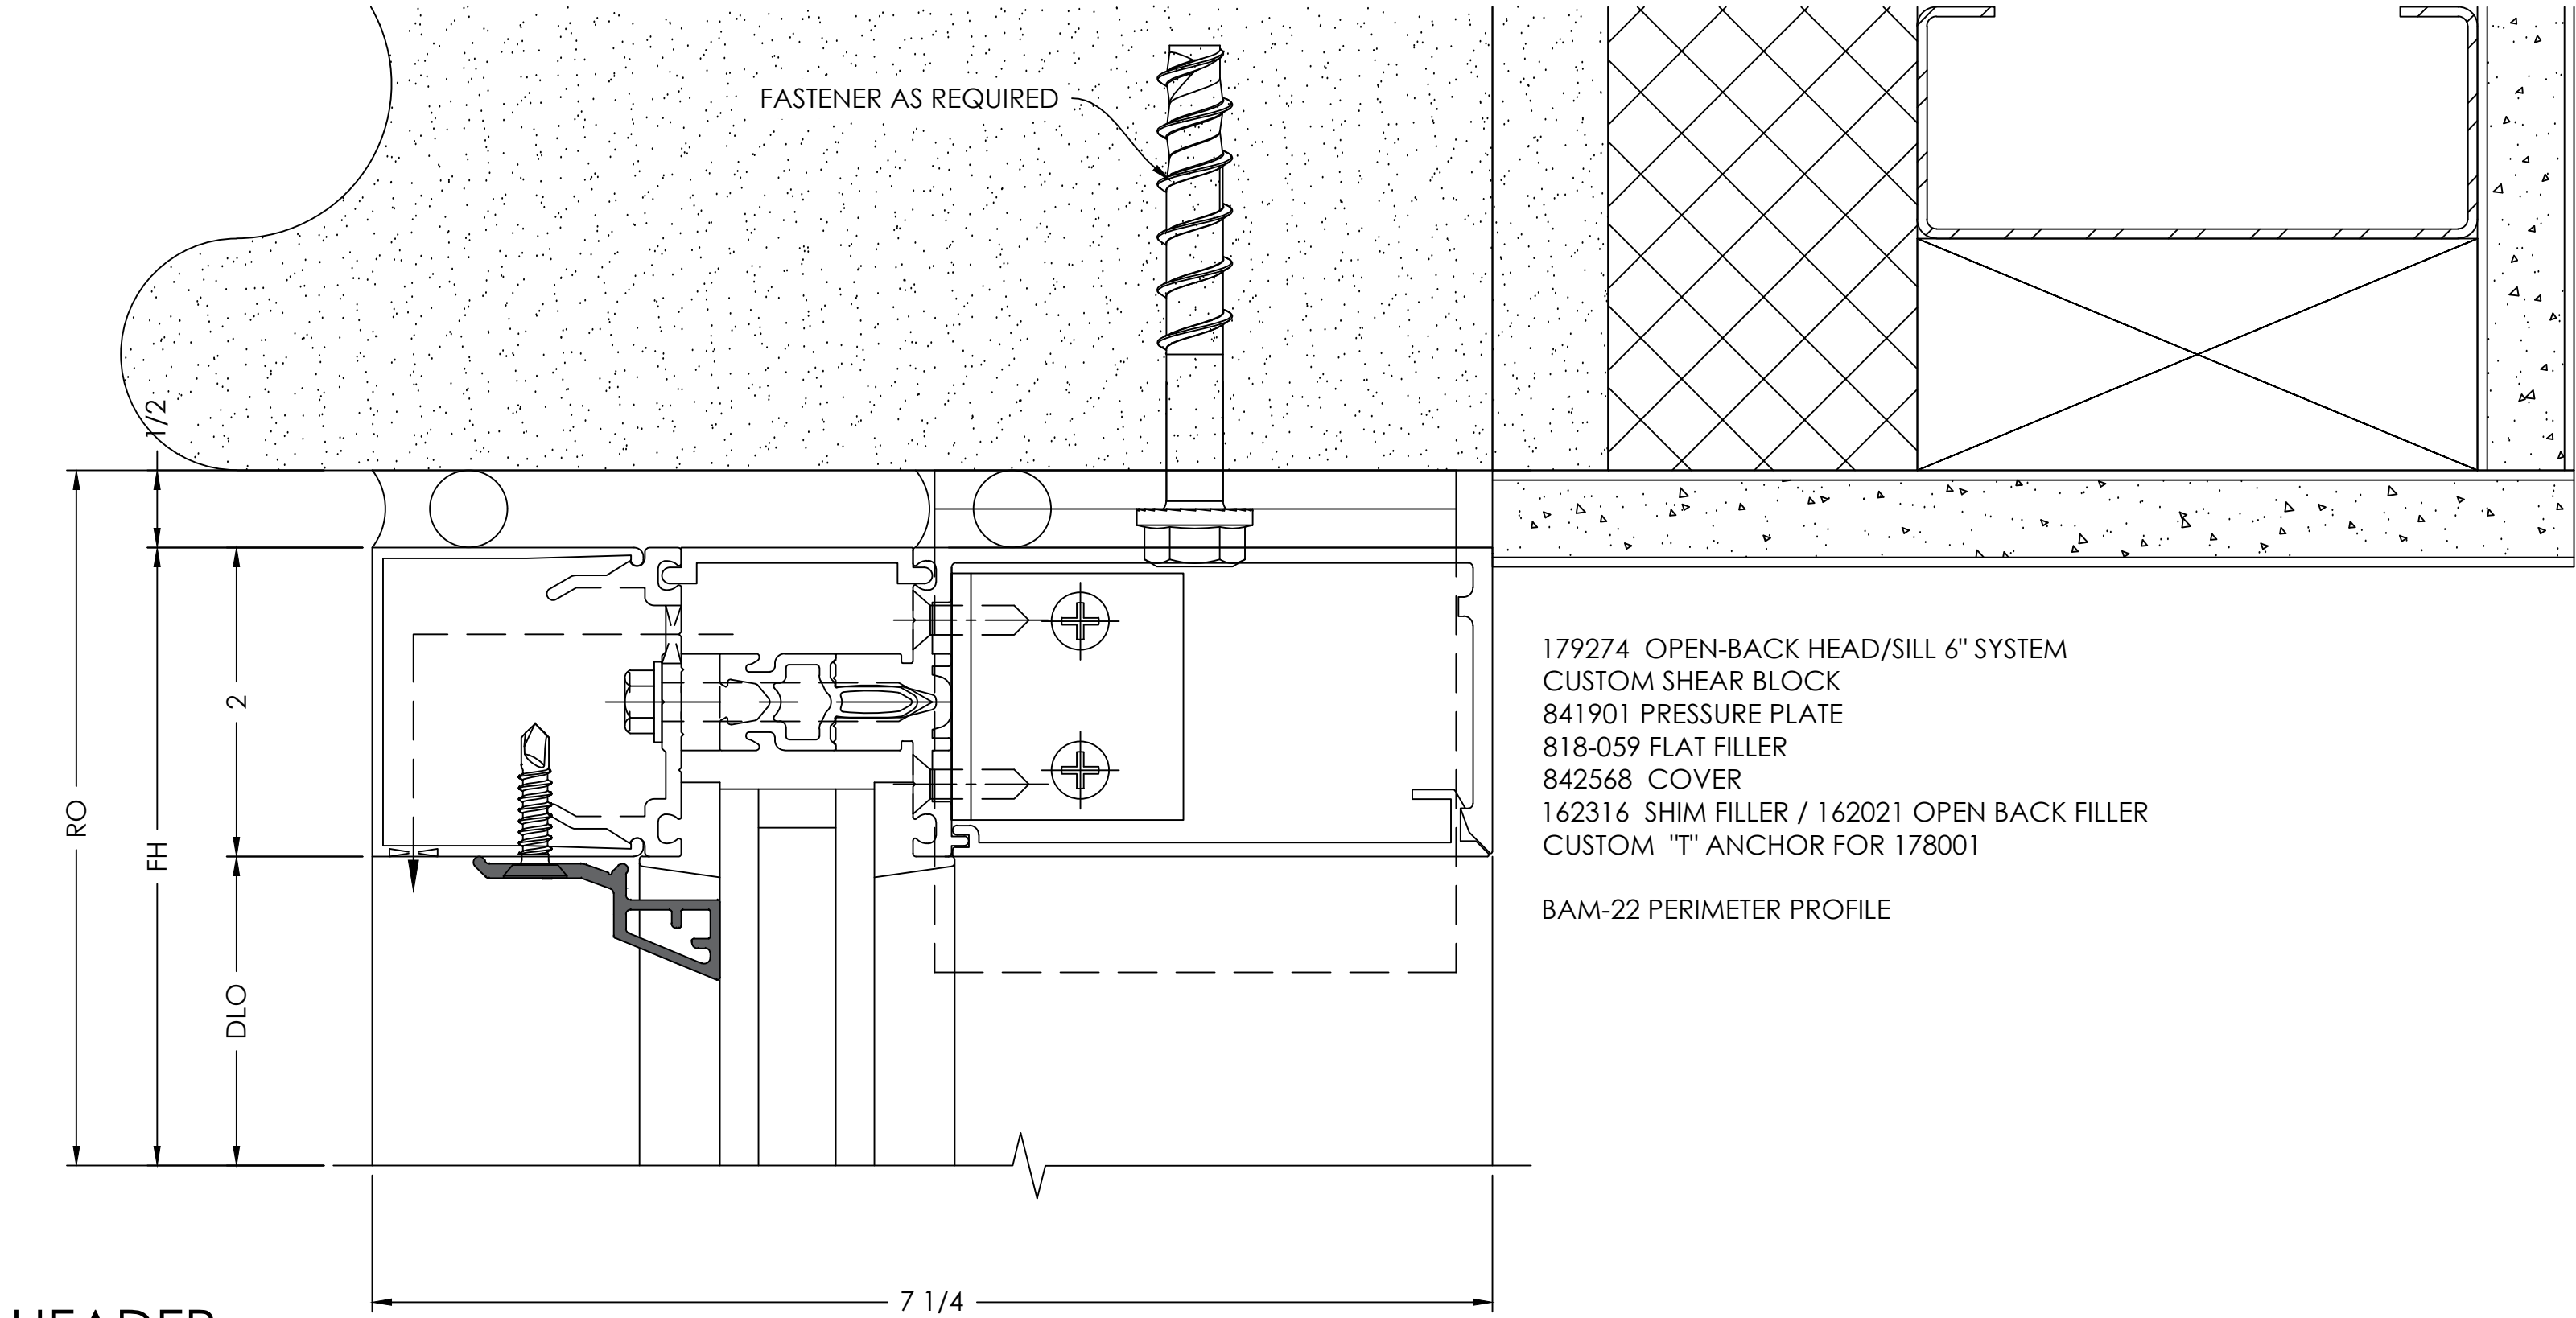


MUNTIN
DETAIL

SCALE= FULL
ARCH. REF.: NONE

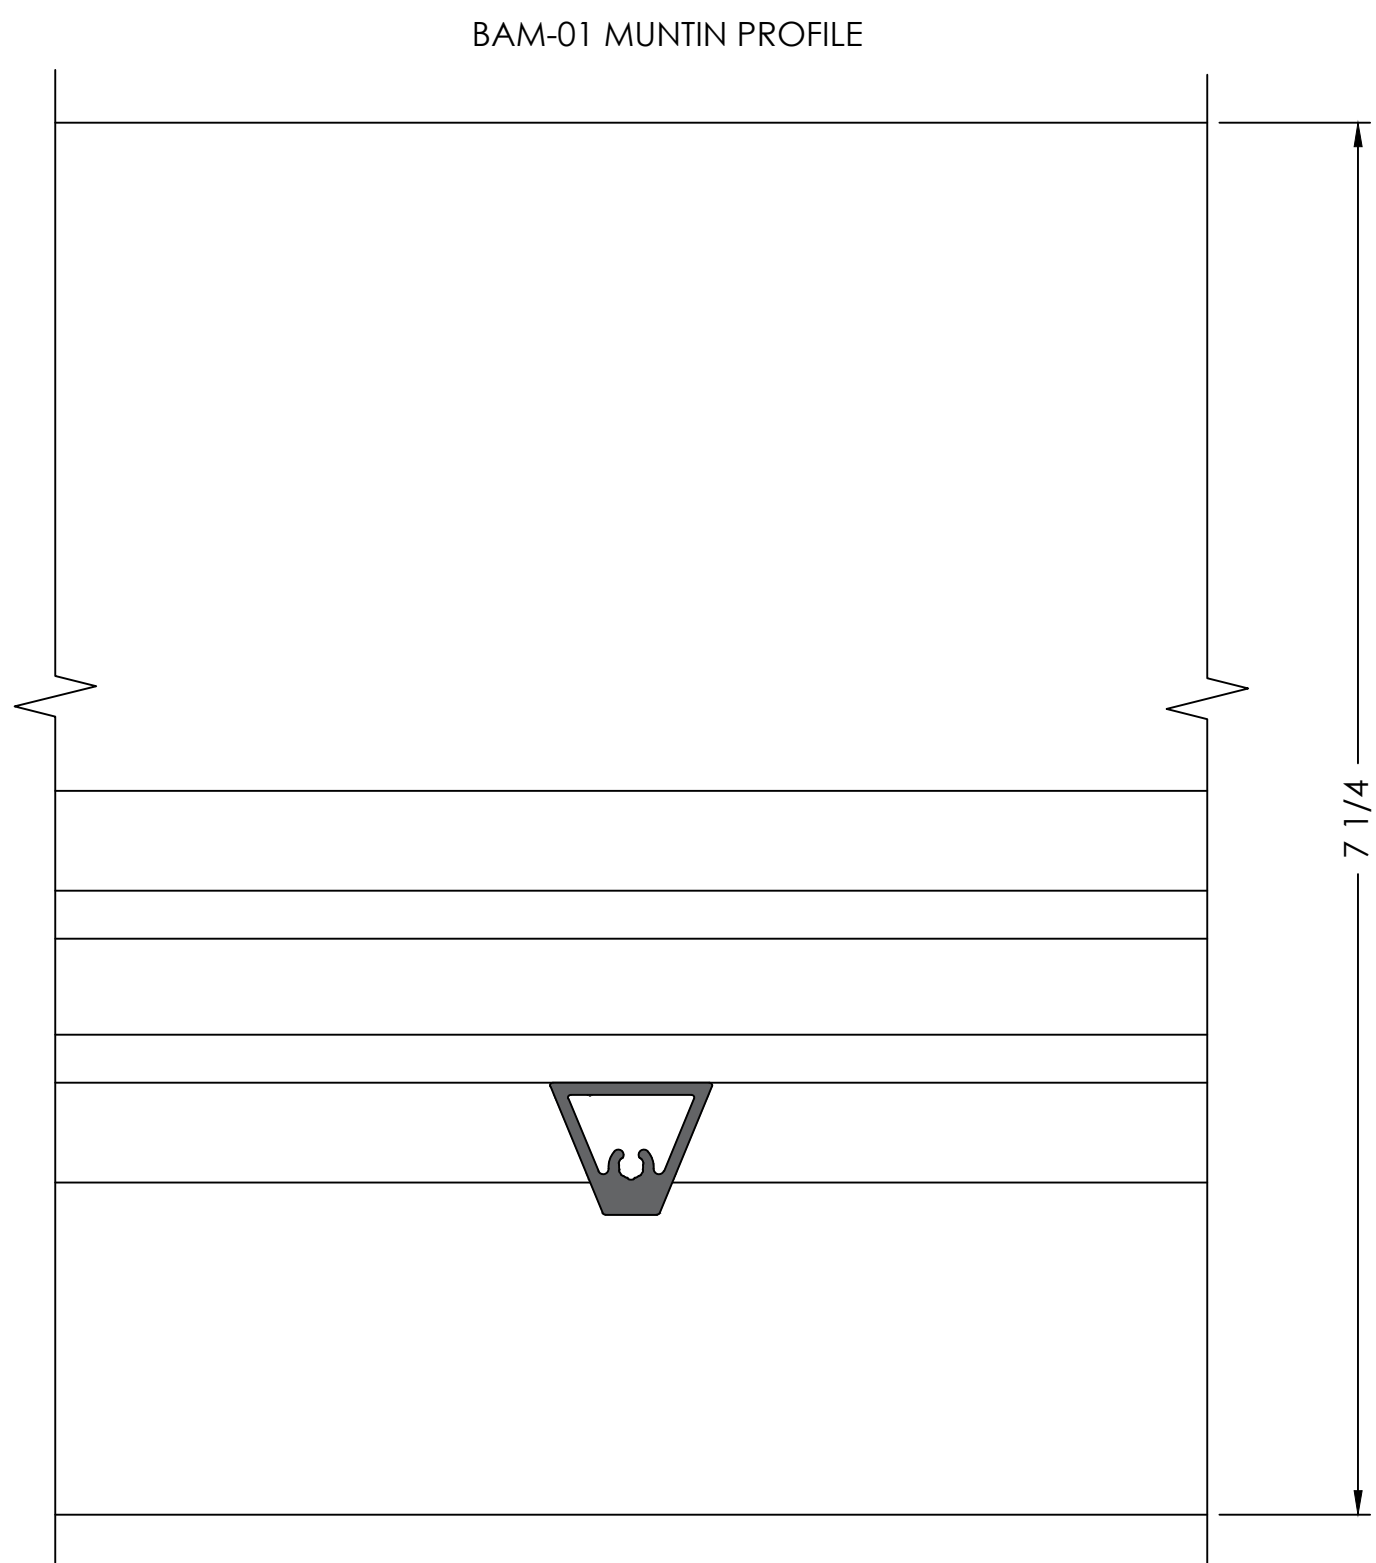

DOOR JAMB
DETAIL

SCALE= FULL
ARCH. REF.: 10/A3-06

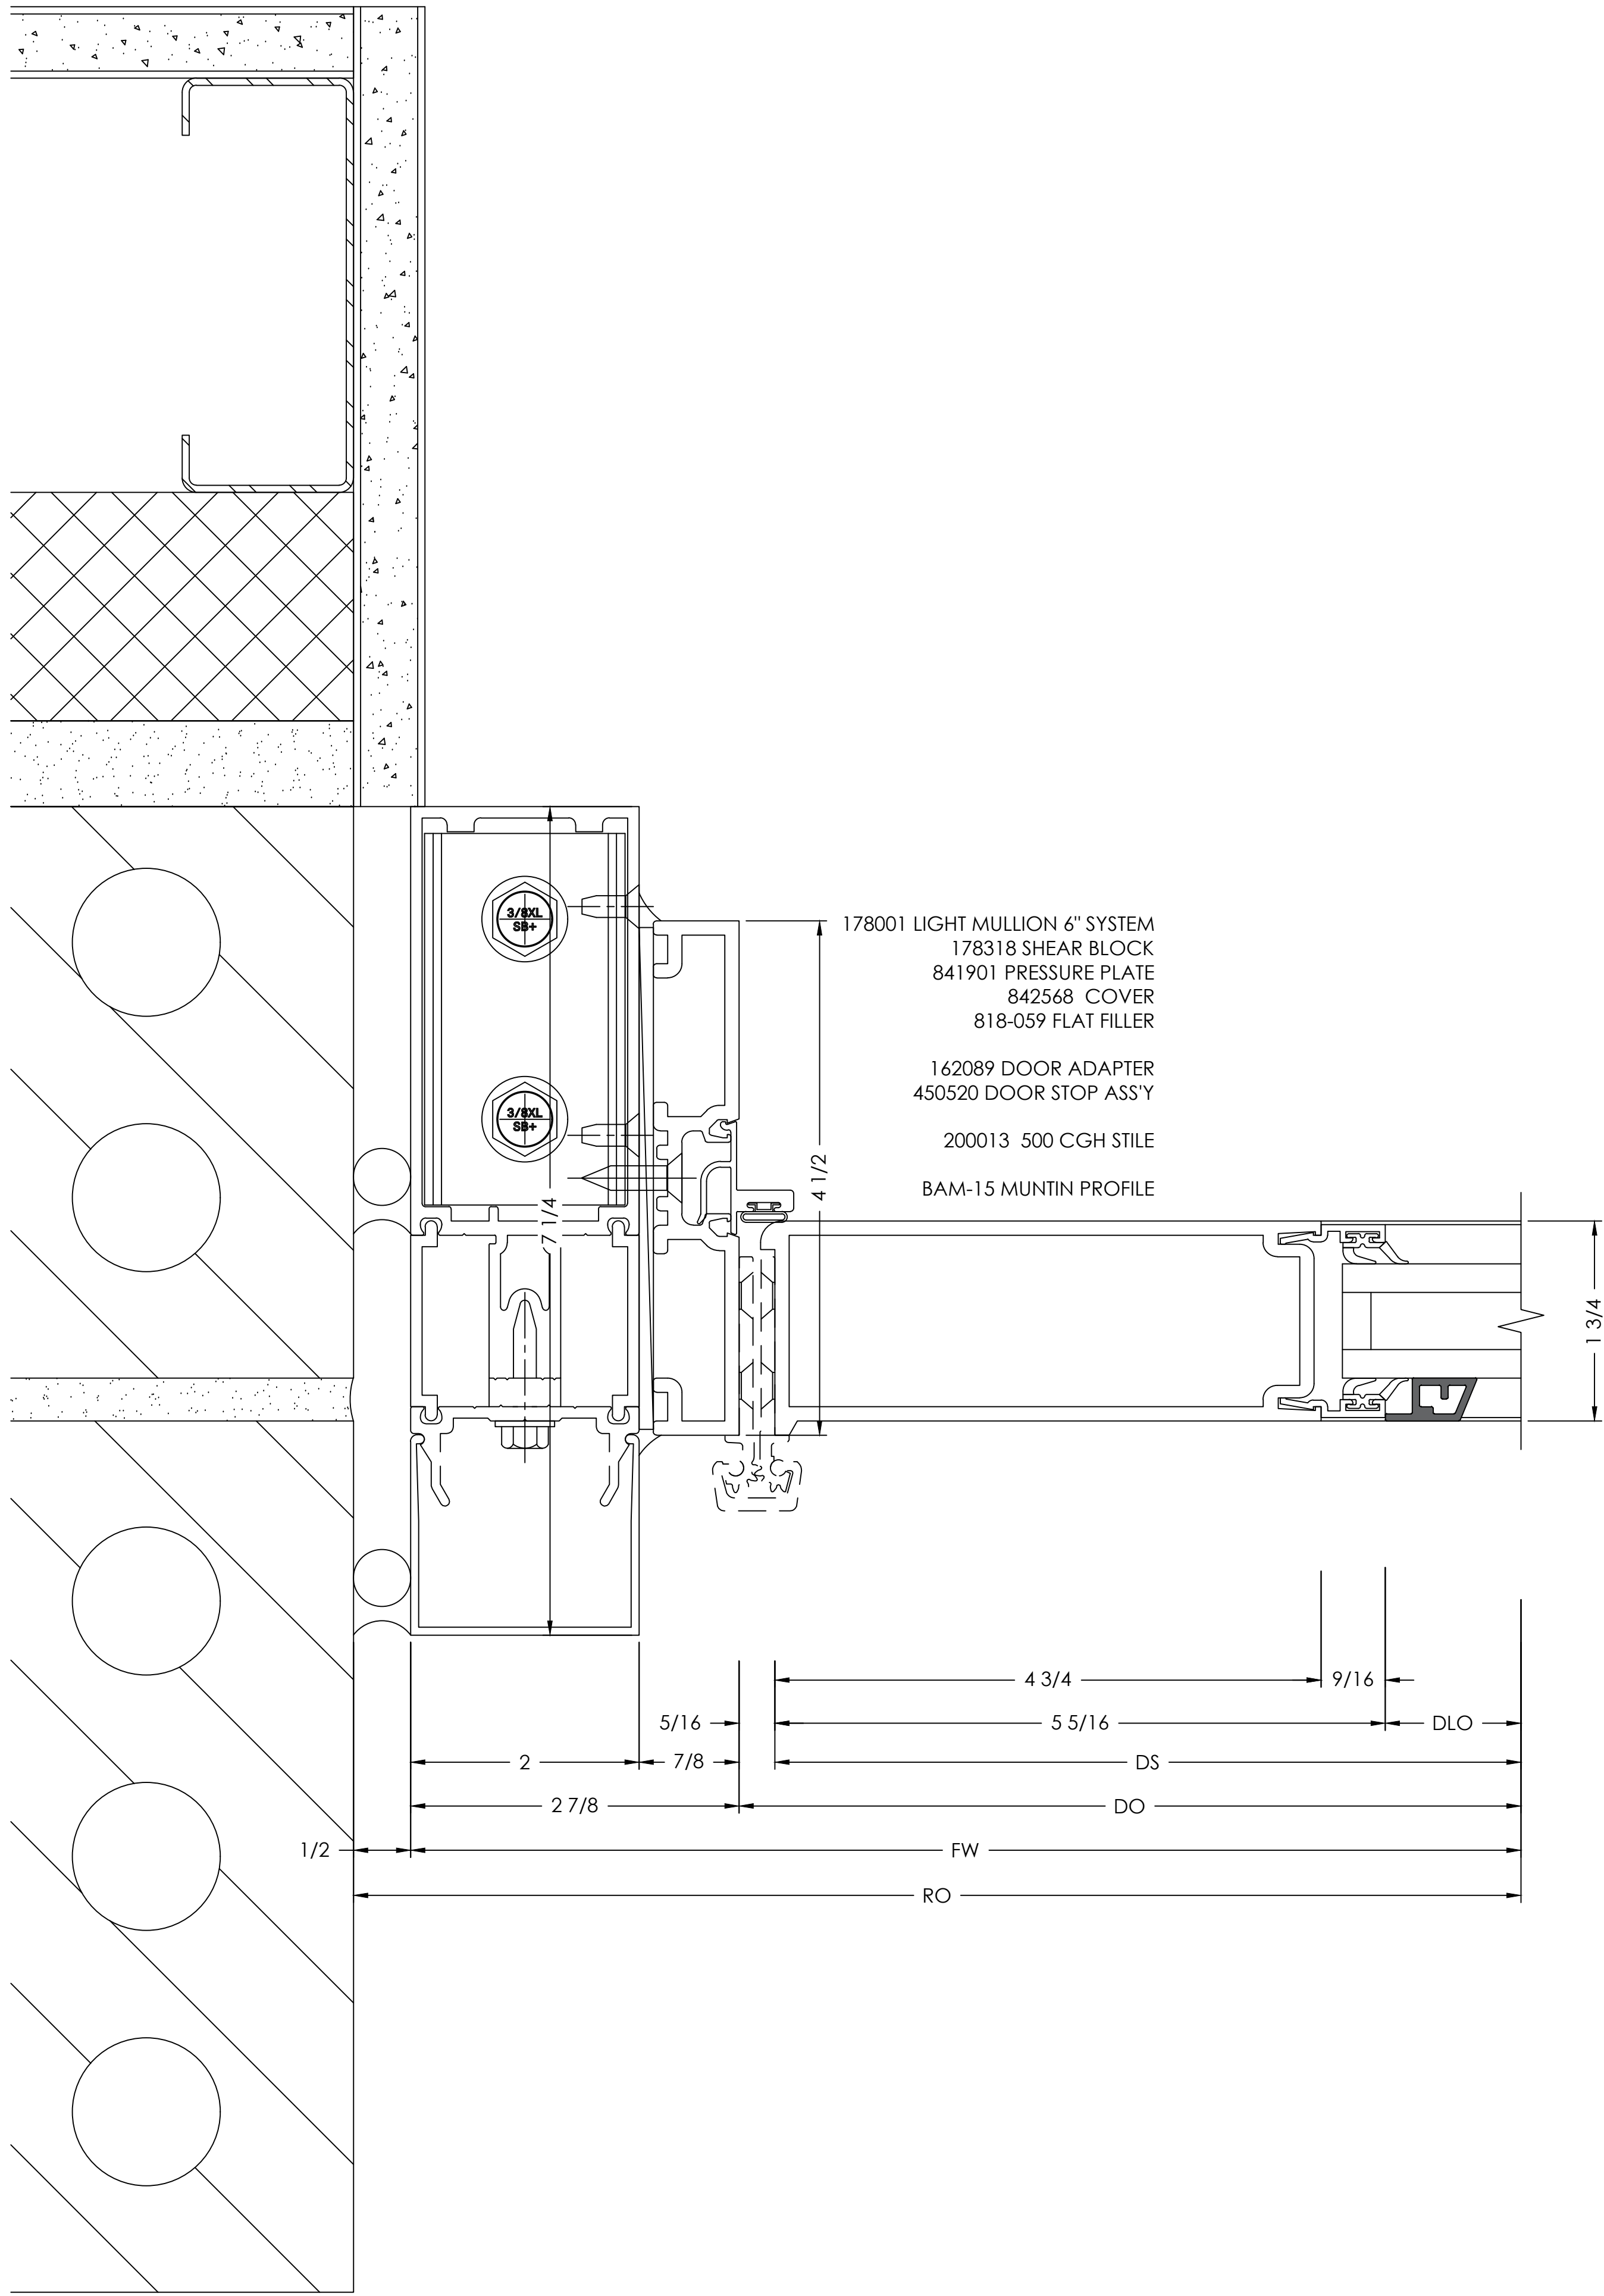

- TYPICAL DETAIL NOTES:
- ADEQUATE SUPPORT MUST BE PROVIDED TO WITHSTAND LOADS IMPOSED BY WINDOW SYSTEM
 - REFER TO INSTALLATION MANUAL FOR ADD'L INFO
 - CAP-SEAL ALL FASTENERS IN GLAZING POCKETS

VISION DRAFTING, INC. TEL: (470) 450-8783 RSRAHAM@VISIONDRAFTING.NET WWW.VISIONDRAFTING.NET				BY				DATE				REVISION NO.				BY				DATE				PRINTS ISSUED FOR				ARCHITECT/LOCATION				PROJECT NAME/LOCATION				SCALE:				SHEET NO.			
																								1ST APPROVAL												1:1				504			
	DETAILS			


HEADER

DETAIL

SCALE= FULL

ARCH. REF.: 9/A3-06

1

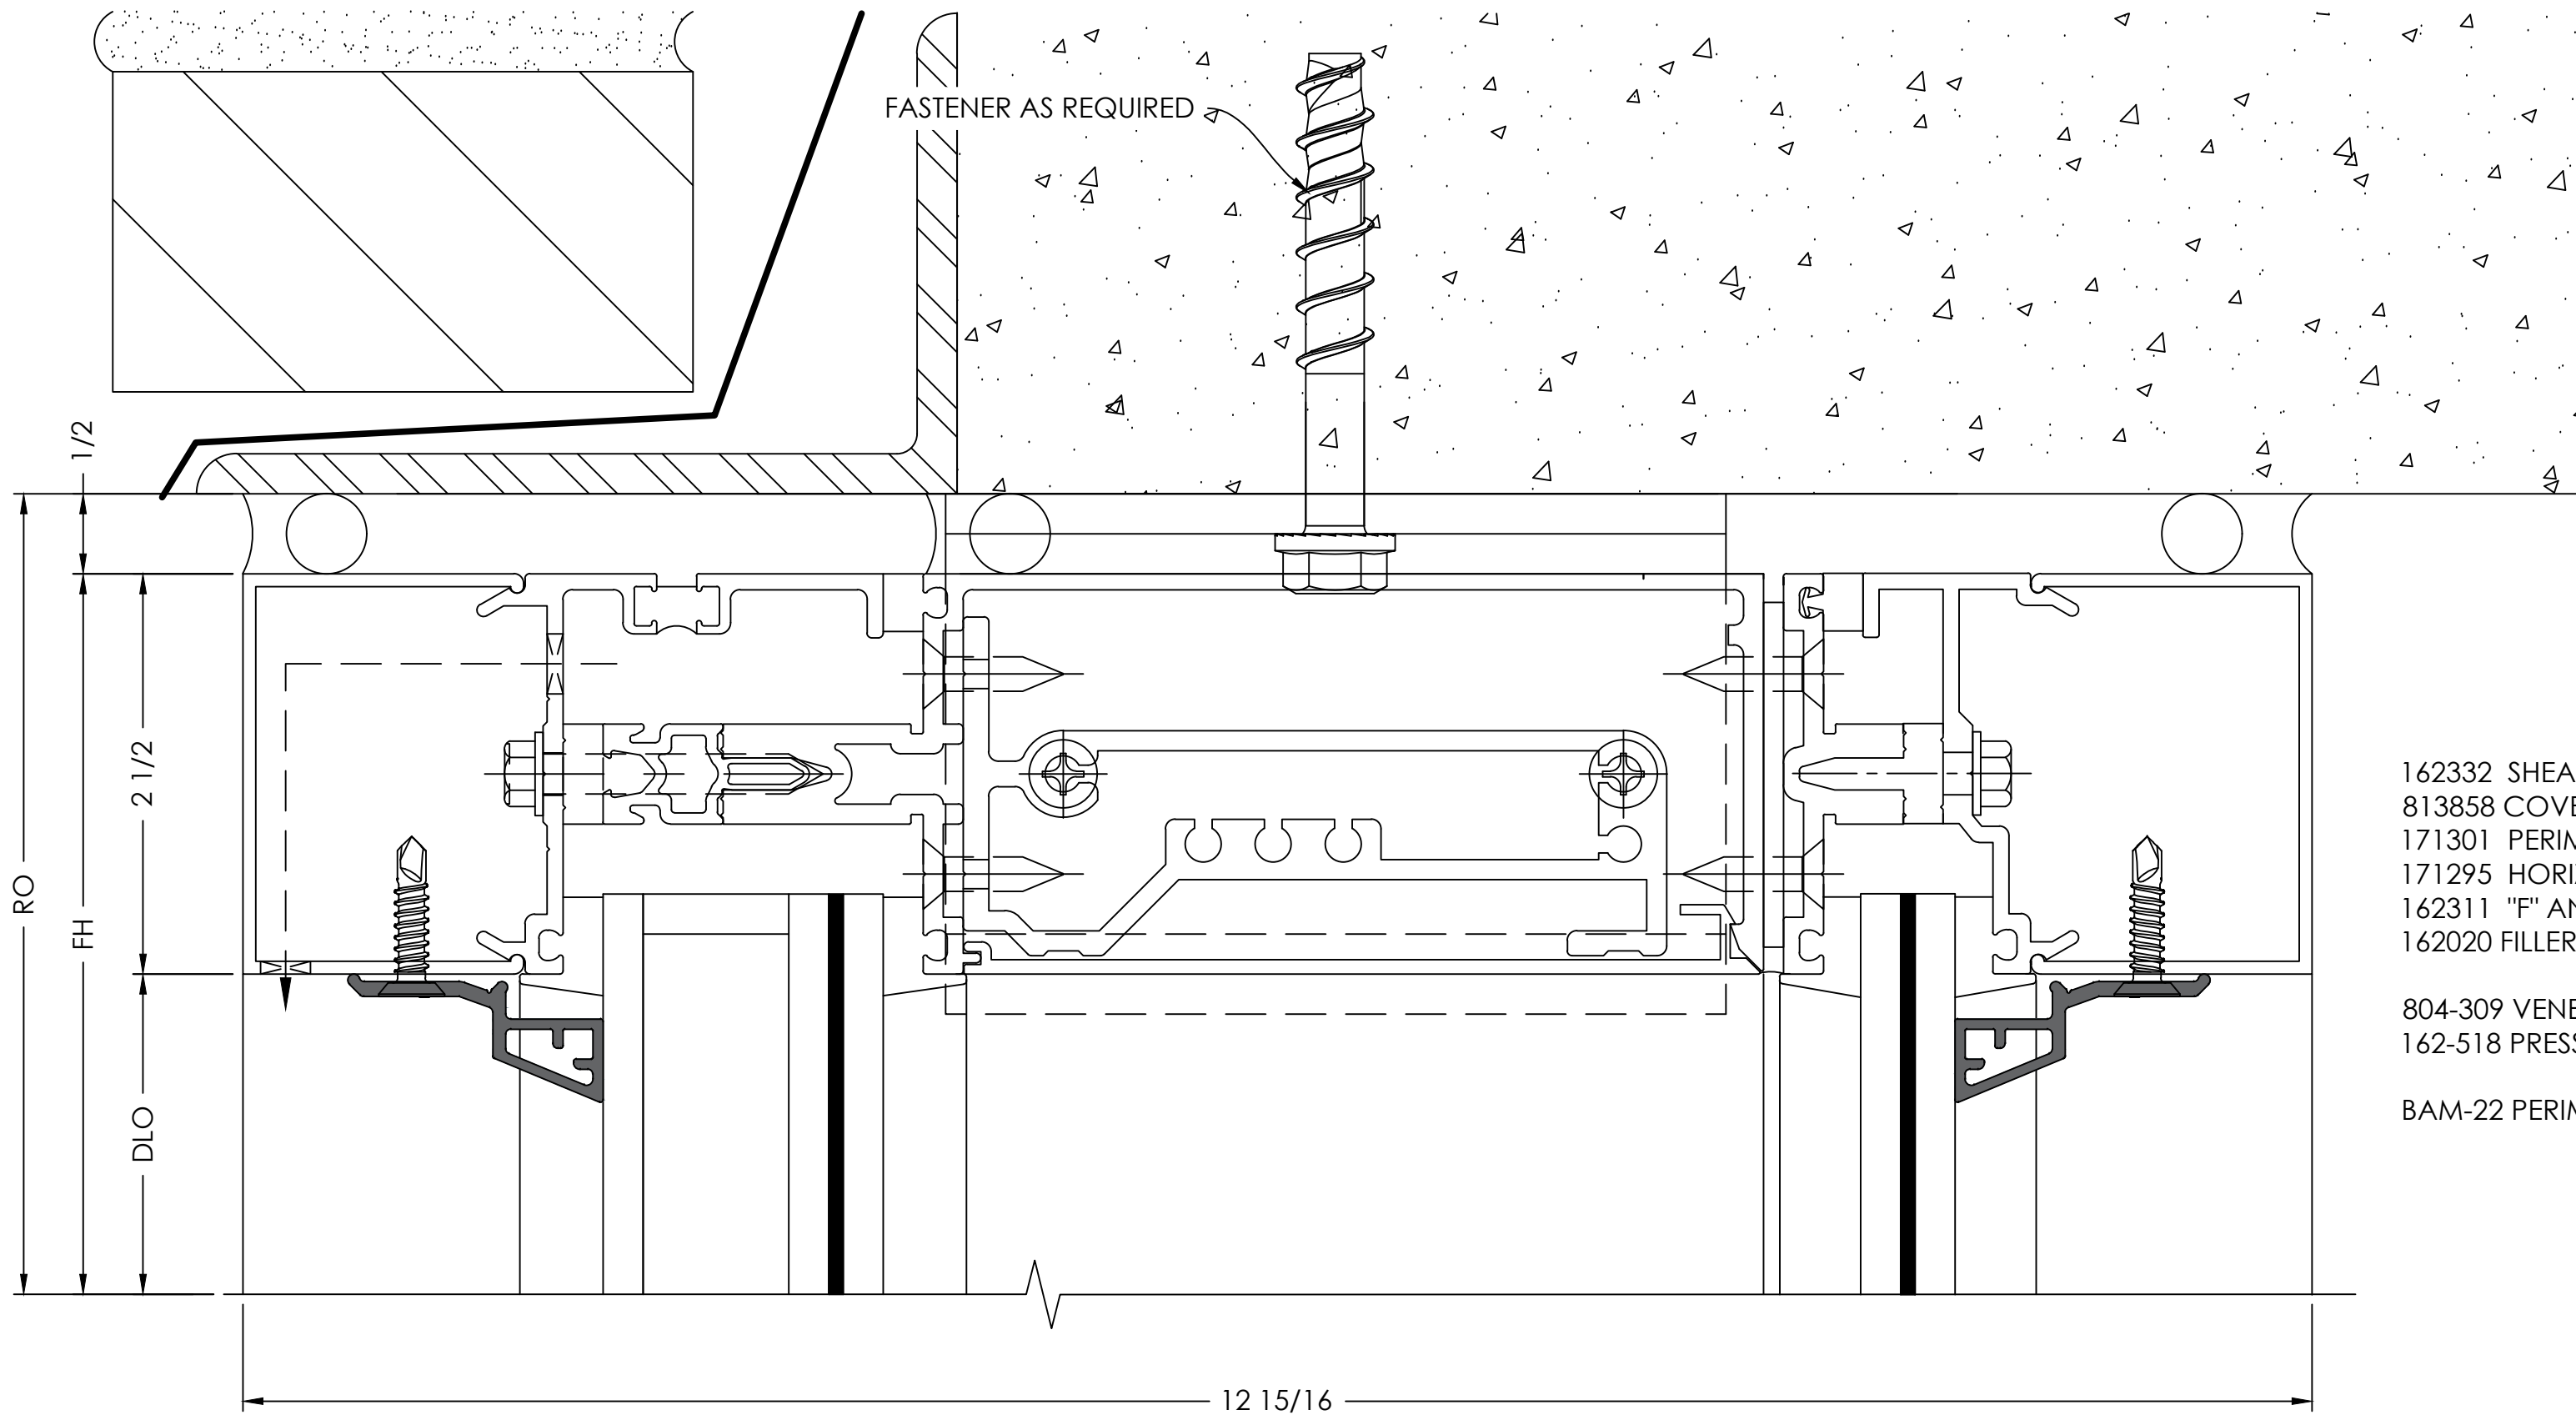

- 162332 SHEAR BLOCK
813858 COVER
171301 PERIMETER PRESSURE PLATE
171295 HORIZONTAL
162311 "F" ANCHOR or 162312 "T" ANCHOR
162020 FILLER
- 804-309 VENEER
162-518 PRESSURE PLATE
- BAM-22 PERIMETER PROFILE

- TYPICAL DETAIL NOTES:
- ADEQUATE SUPPORT MUST BE PROVIDED TO WITHSTAND LOADS IMPOSED BY WINDOW SYSTEM
 - REFER TO INSTALLATION MANUAL FOR ADD'L INFO
 - CAP-SEAL ALL FASTENERS IN GLAZING POCKETS


SILL

DETAIL

SCALE= FULL

ARCH. REF.: 8/A3-06

2

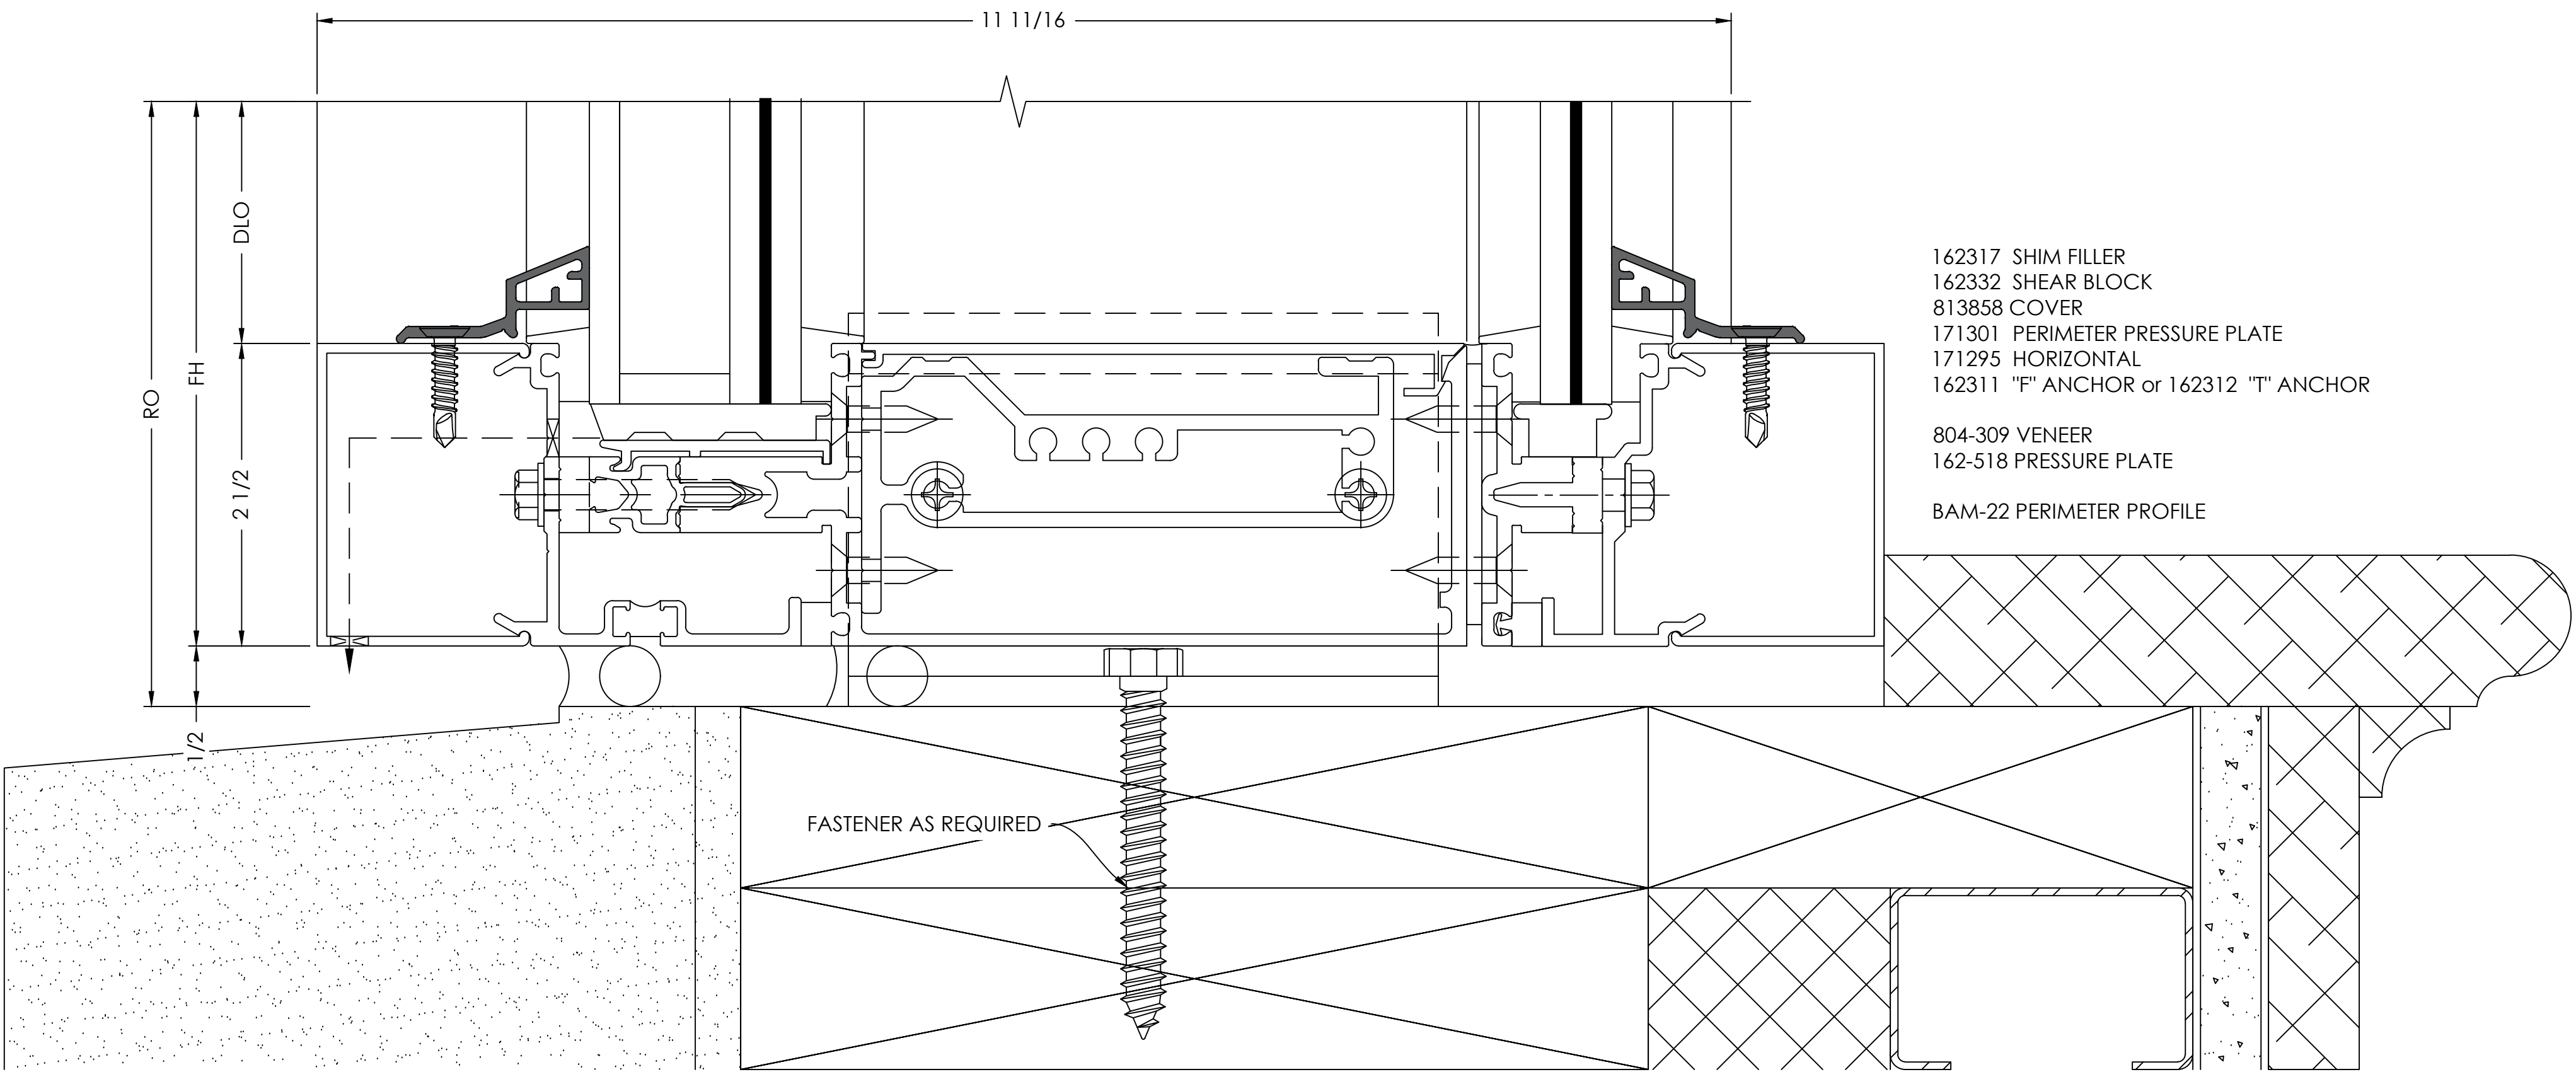

- 162317 SHIM FILLER
162332 SHEAR BLOCK
813858 COVER
171301 PERIMETER PRESSURE PLATE
171295 HORIZONTAL
162311 "F" ANCHOR or 162312 "T" ANCHOR
- 804-309 VENEER
162-518 PRESSURE PLATE
- BAM-22 PERIMETER PROFILE

PRINTS ISSUED FOR	DATE	BY	REVISION NO.	DATE	BY
1ST APPROVAL	01/09/2025	B.G.			


ARCHITECT/LOCATION

PROJECT NAME/LOCATION

SCALE:
1:1

SHEET NO.


601
DETAILS

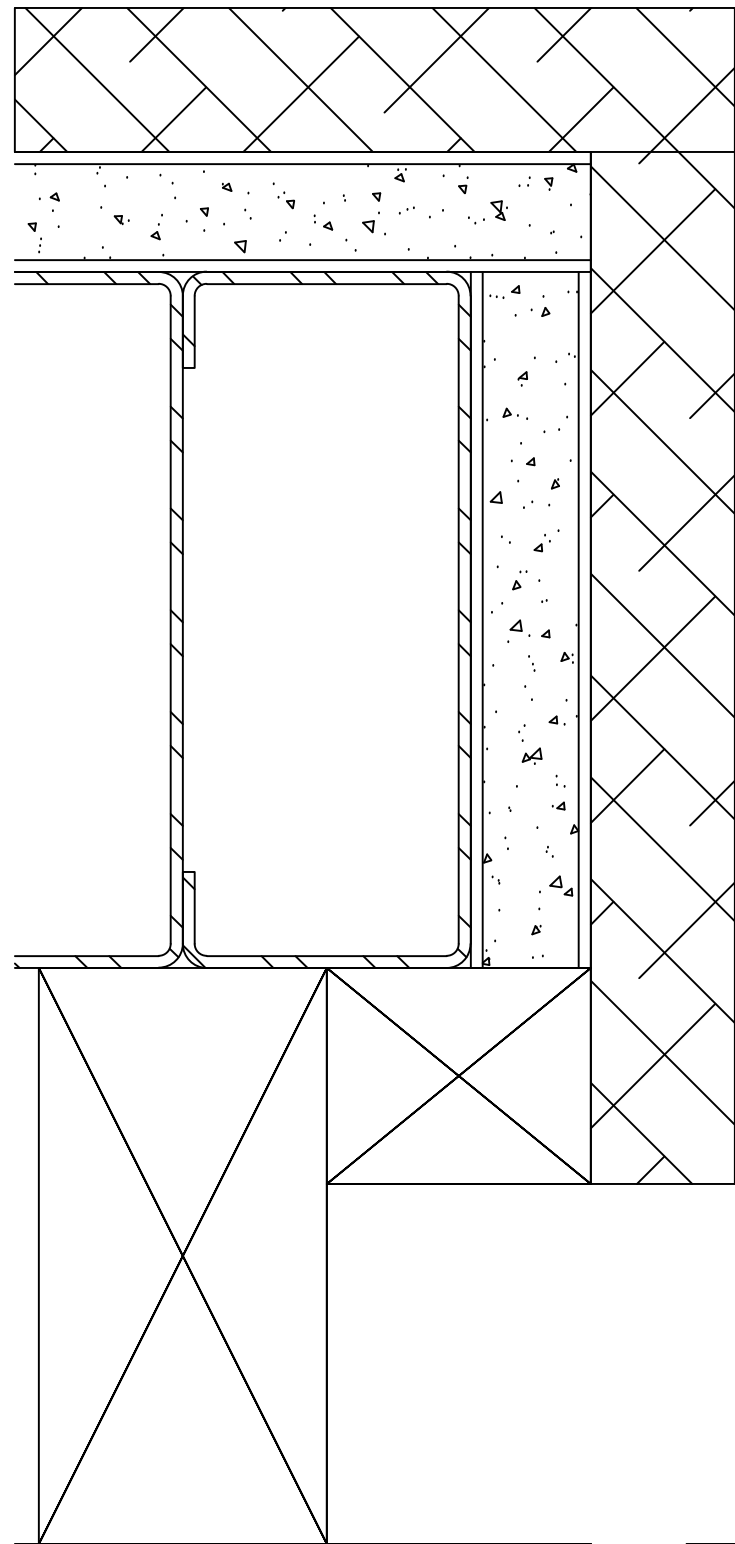

171301 PERIMETER PRESSURE PLATE
171204 HEAVY MULLION
813858 COVER
162300 STEEL REINFORCEMENT

804-309 VENEER
162-518 PRESSURE PLATE

BAM-22 PERIMETER PROFILE

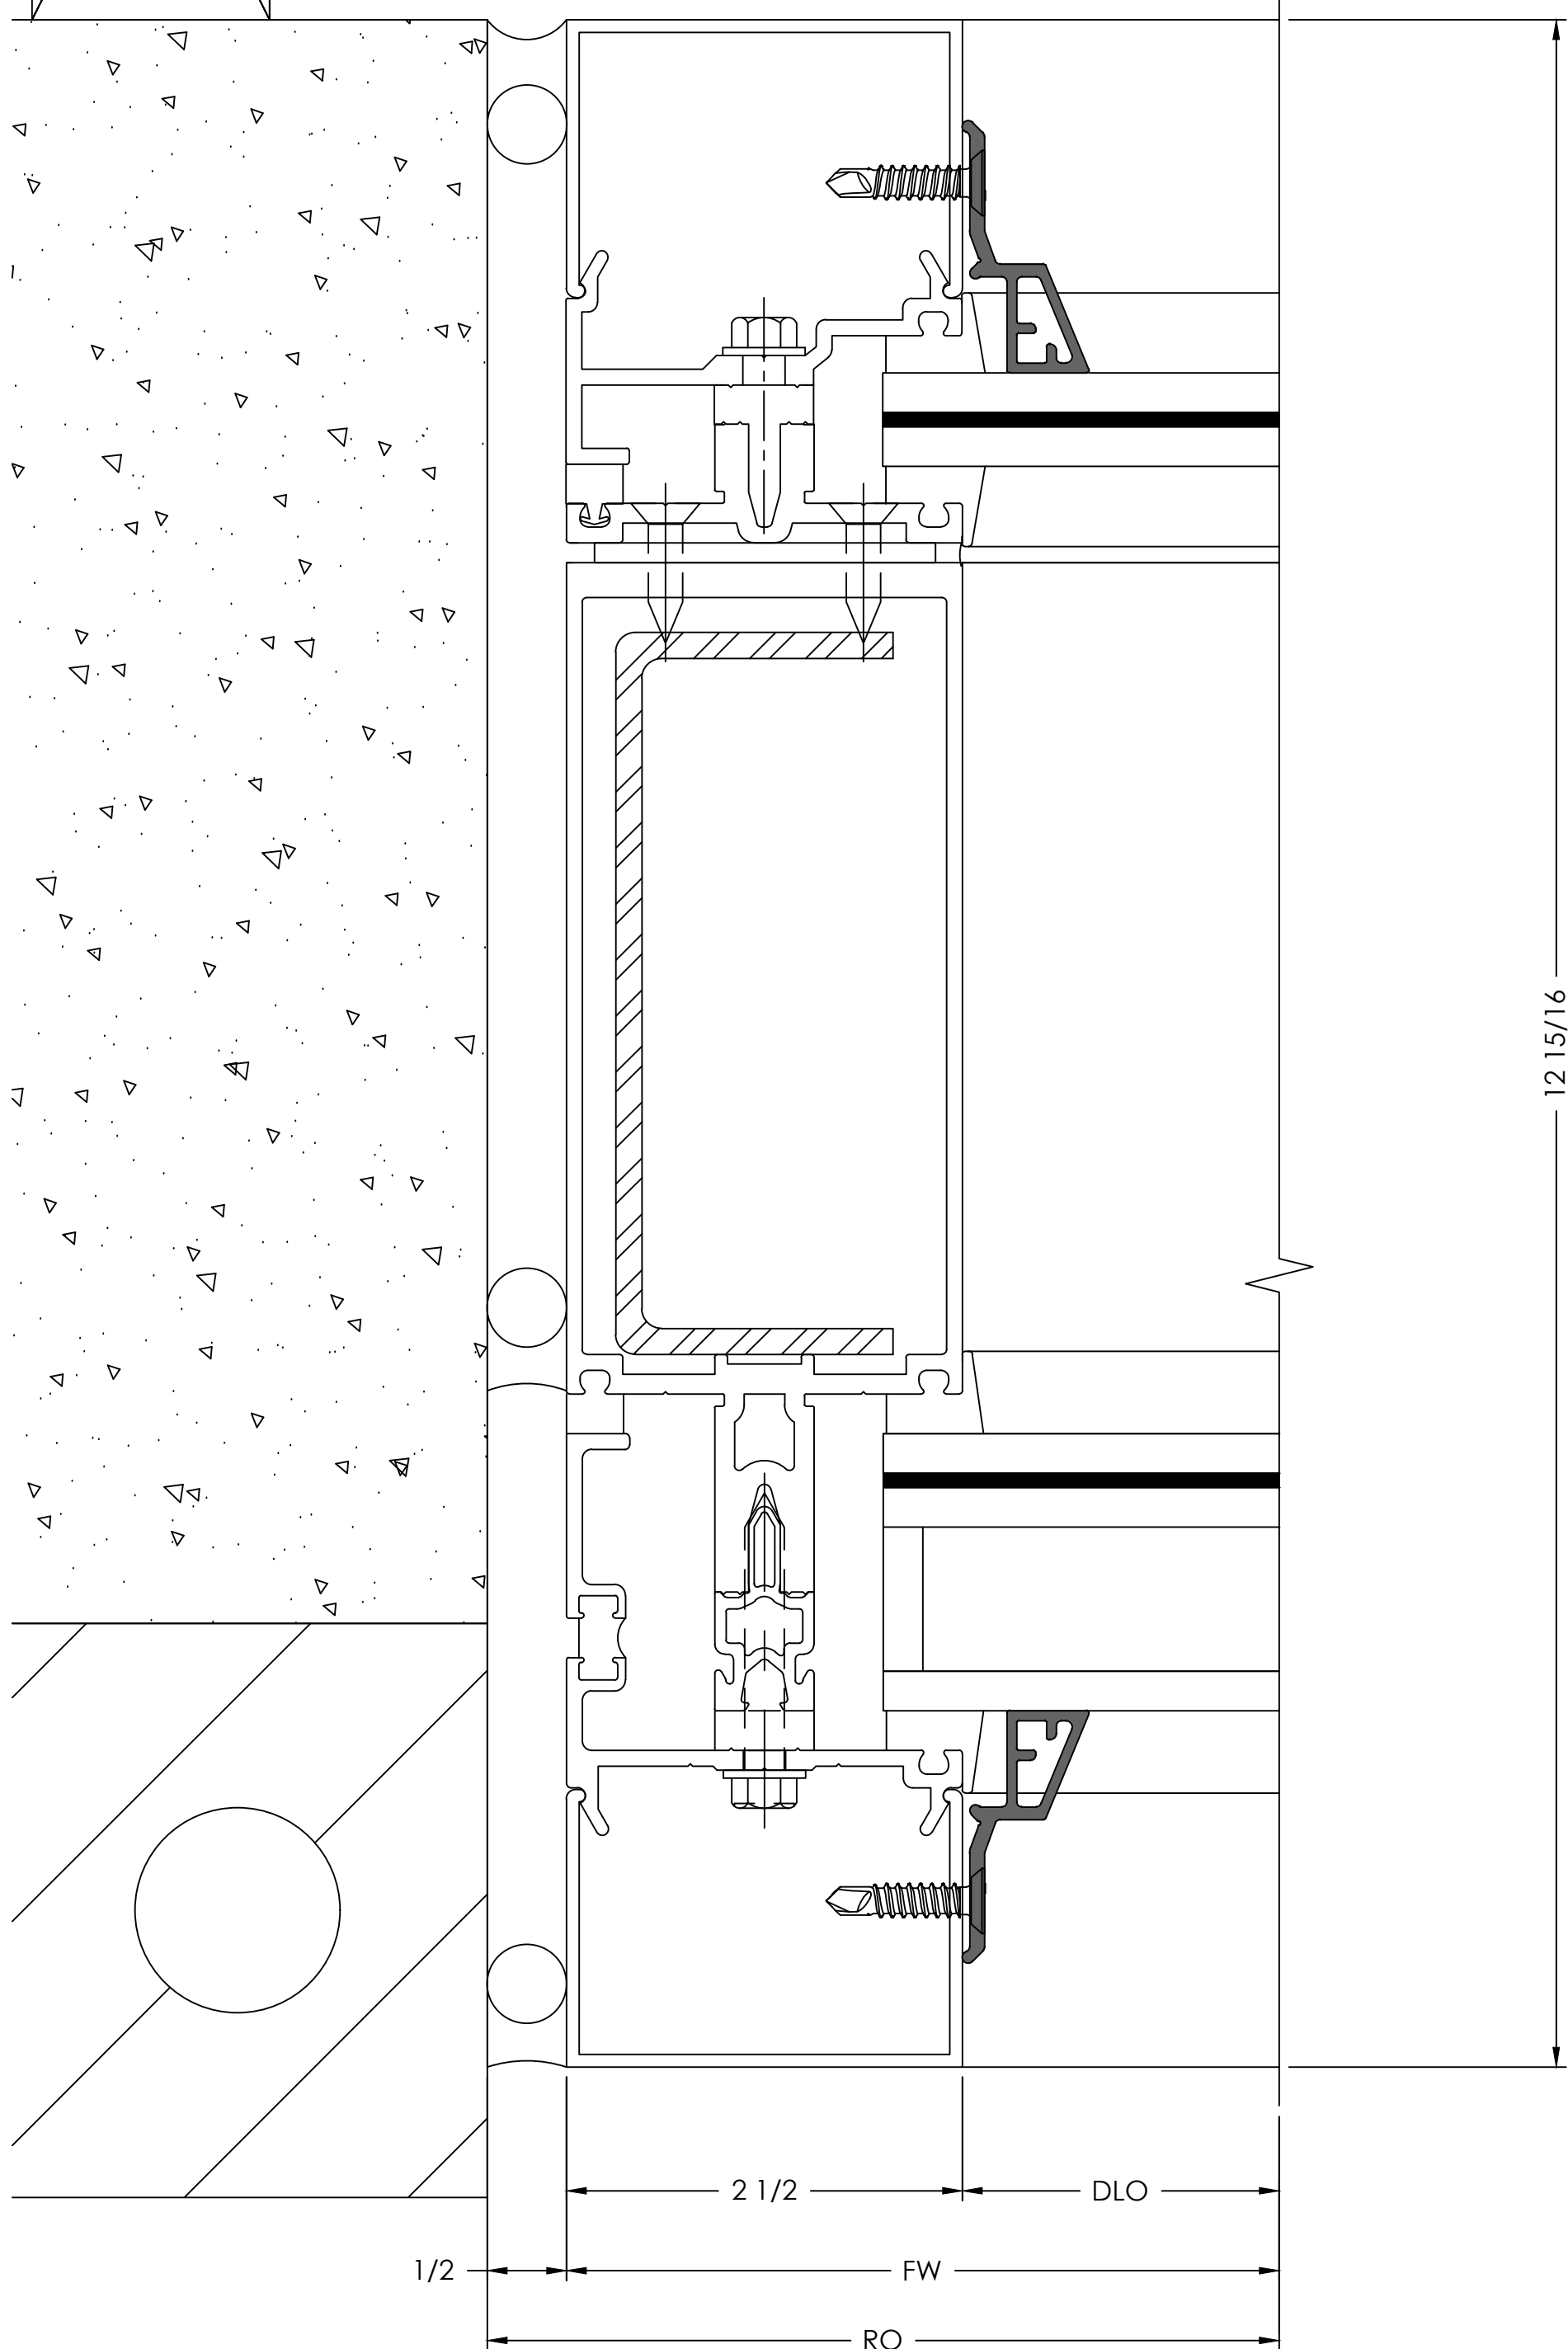

JAMB
DETAIL


SCALE= FULL
ARCH. REF.: 7/A3-06

1

162335 PRESSURE PLATE
171204 HEAVY MULLION
813858 COVER
162300 STEEL REINFORCEMENT
171004 BACKPAN ADAPTER

804-309 VENEER
162-518 PRESSURE PLATE

BAM-22 PERIMETER PROFILE

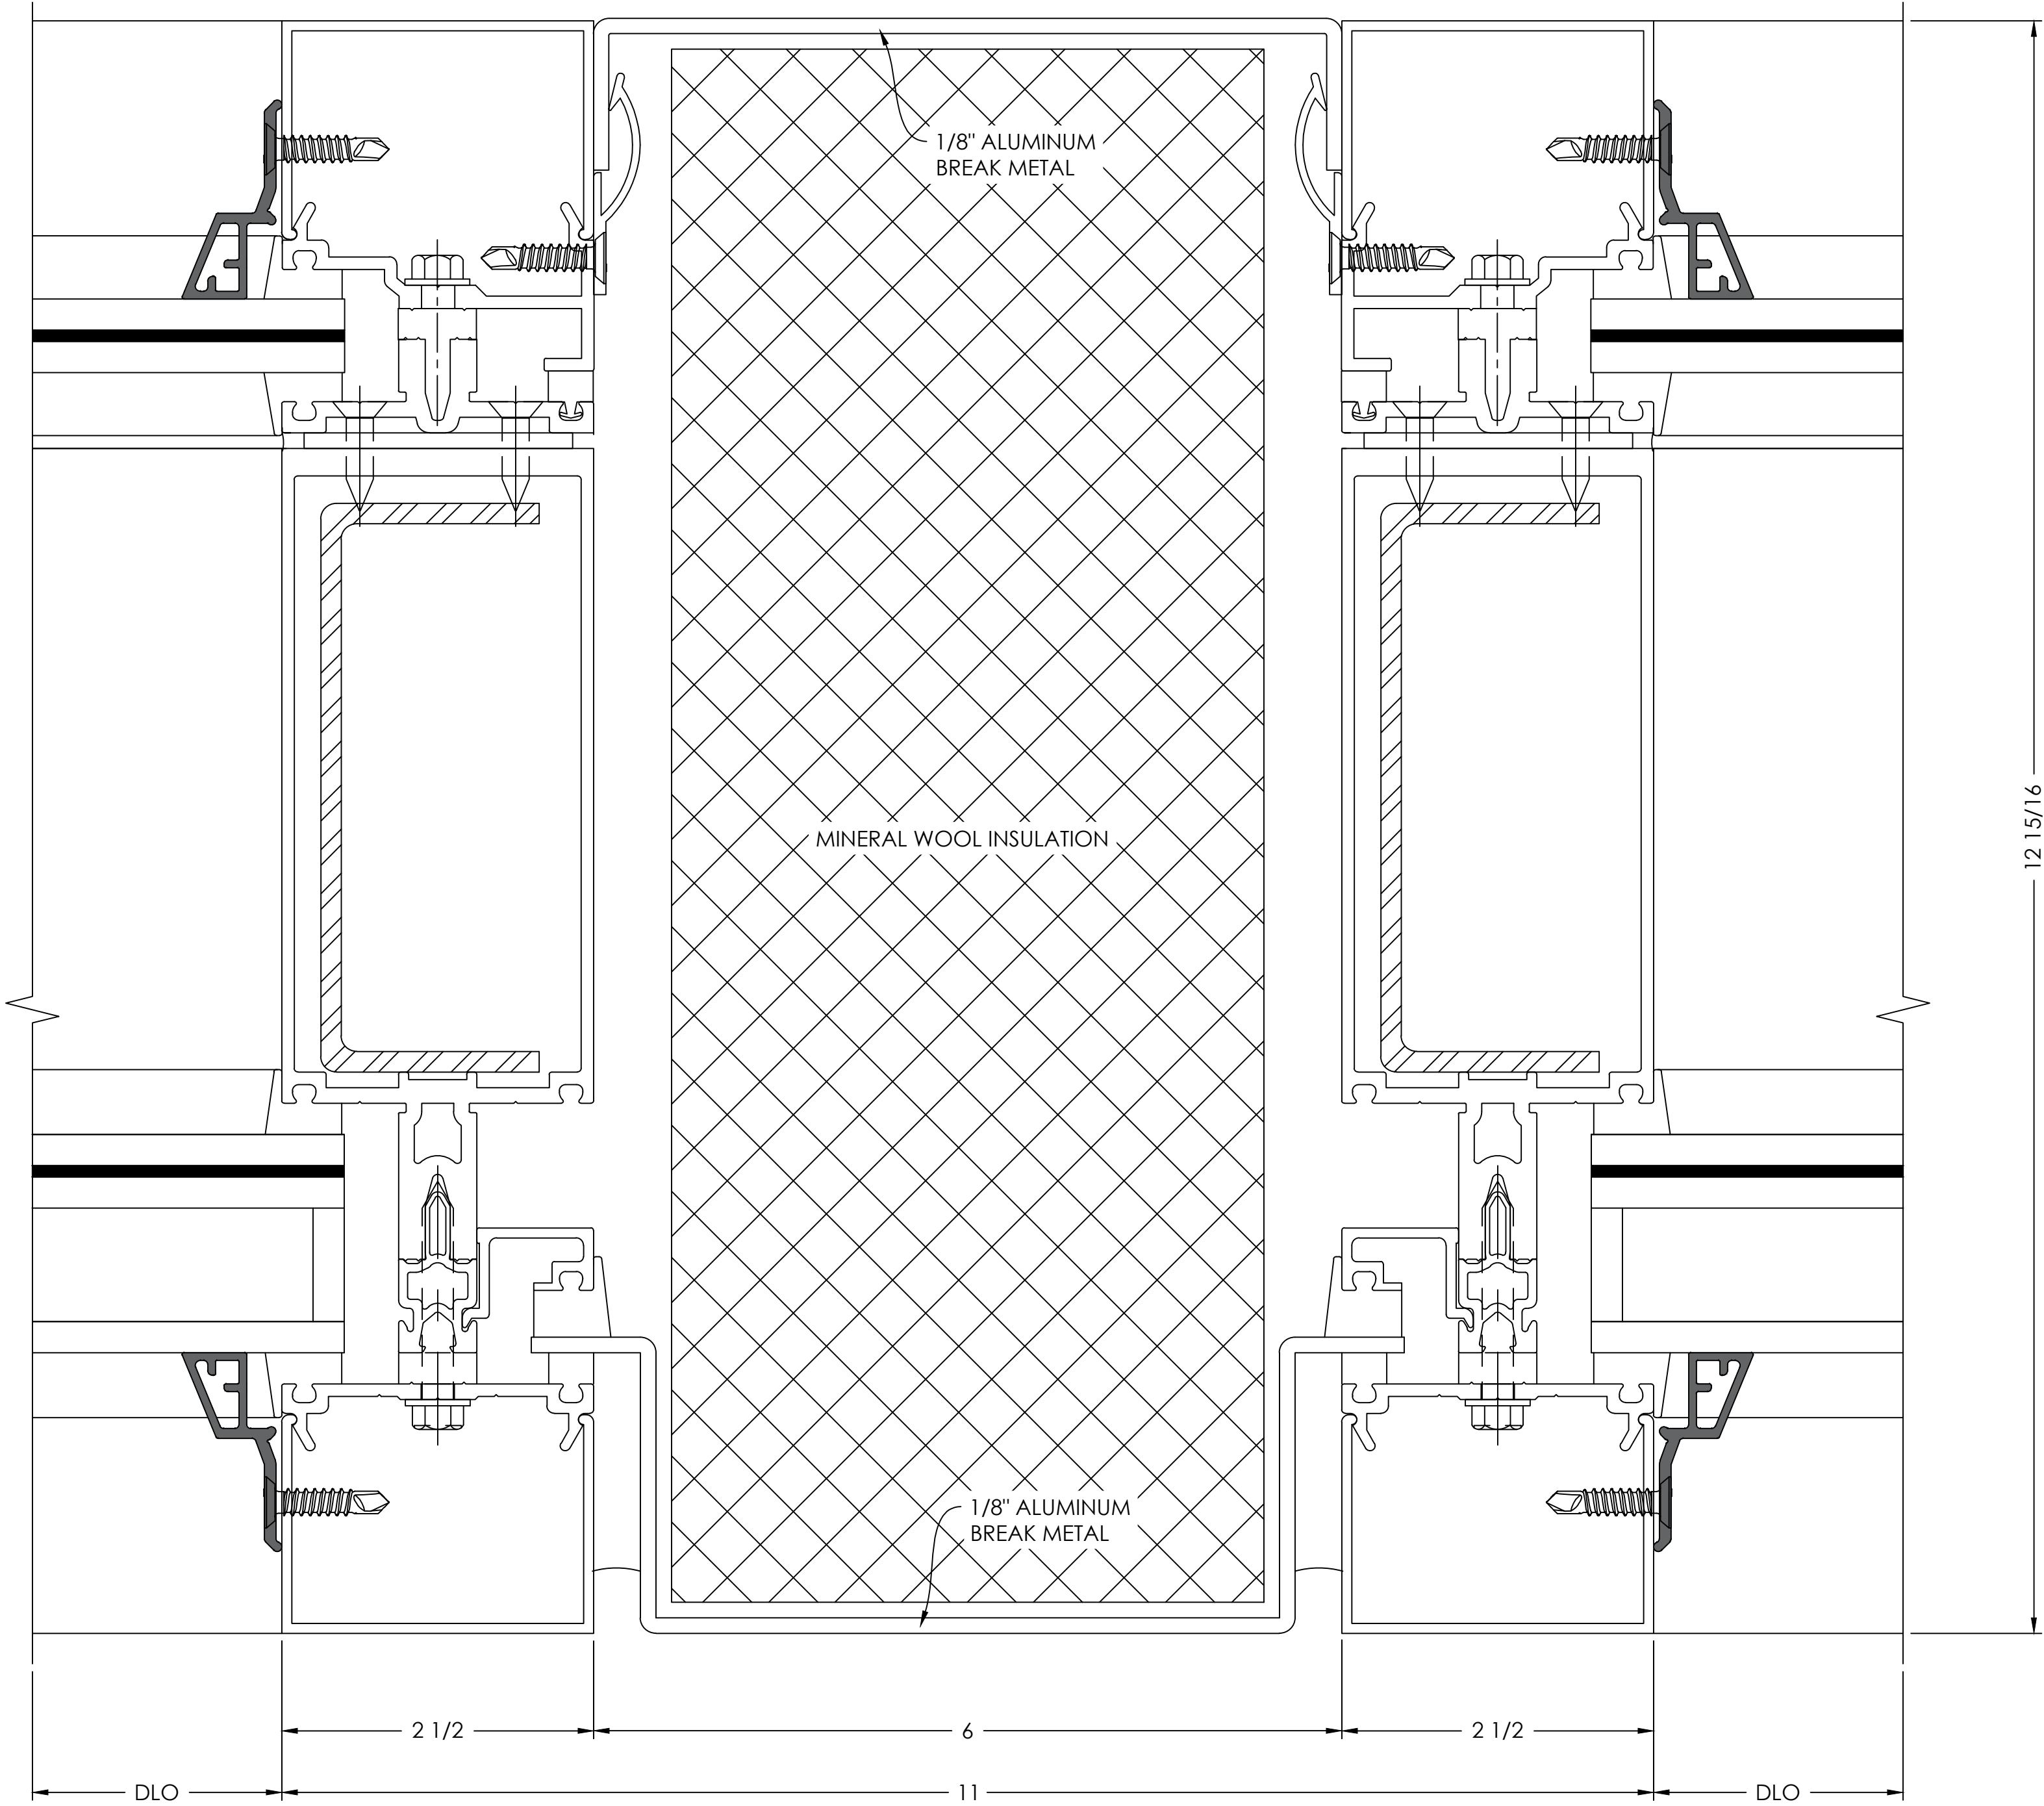

INTERMEDIATE VERTICAL
DETAIL

SCALE= FULL
ARCH. REF.: NONE

2

- TYPICAL DETAIL NOTES:
- ADEQUATE SUPPORT MUST BE PROVIDED TO WITHSTAND LOADS IMPOSED BY WINDOW SYSTEM
 - REFER TO INSTALLATION MANUAL FOR ADD'L INFO
 - CAP-SEAL ALL FASTENERS IN GLAZING POCKETS

BY			
DATE			
REVISION NO.			
BY			
DATE	01/09/2025	B.G.	
PRINTS ISSUED FOR			
1ST APPROVAL			

ARCHITECT/LOCATION

PROJECT NAME/LOCATION

SCALE:
1:1

SHEET NO.


603
DETAILS

HEADER
DETAIL

SCALE= FULL

ARCH. REF.: 6/A3-06

1

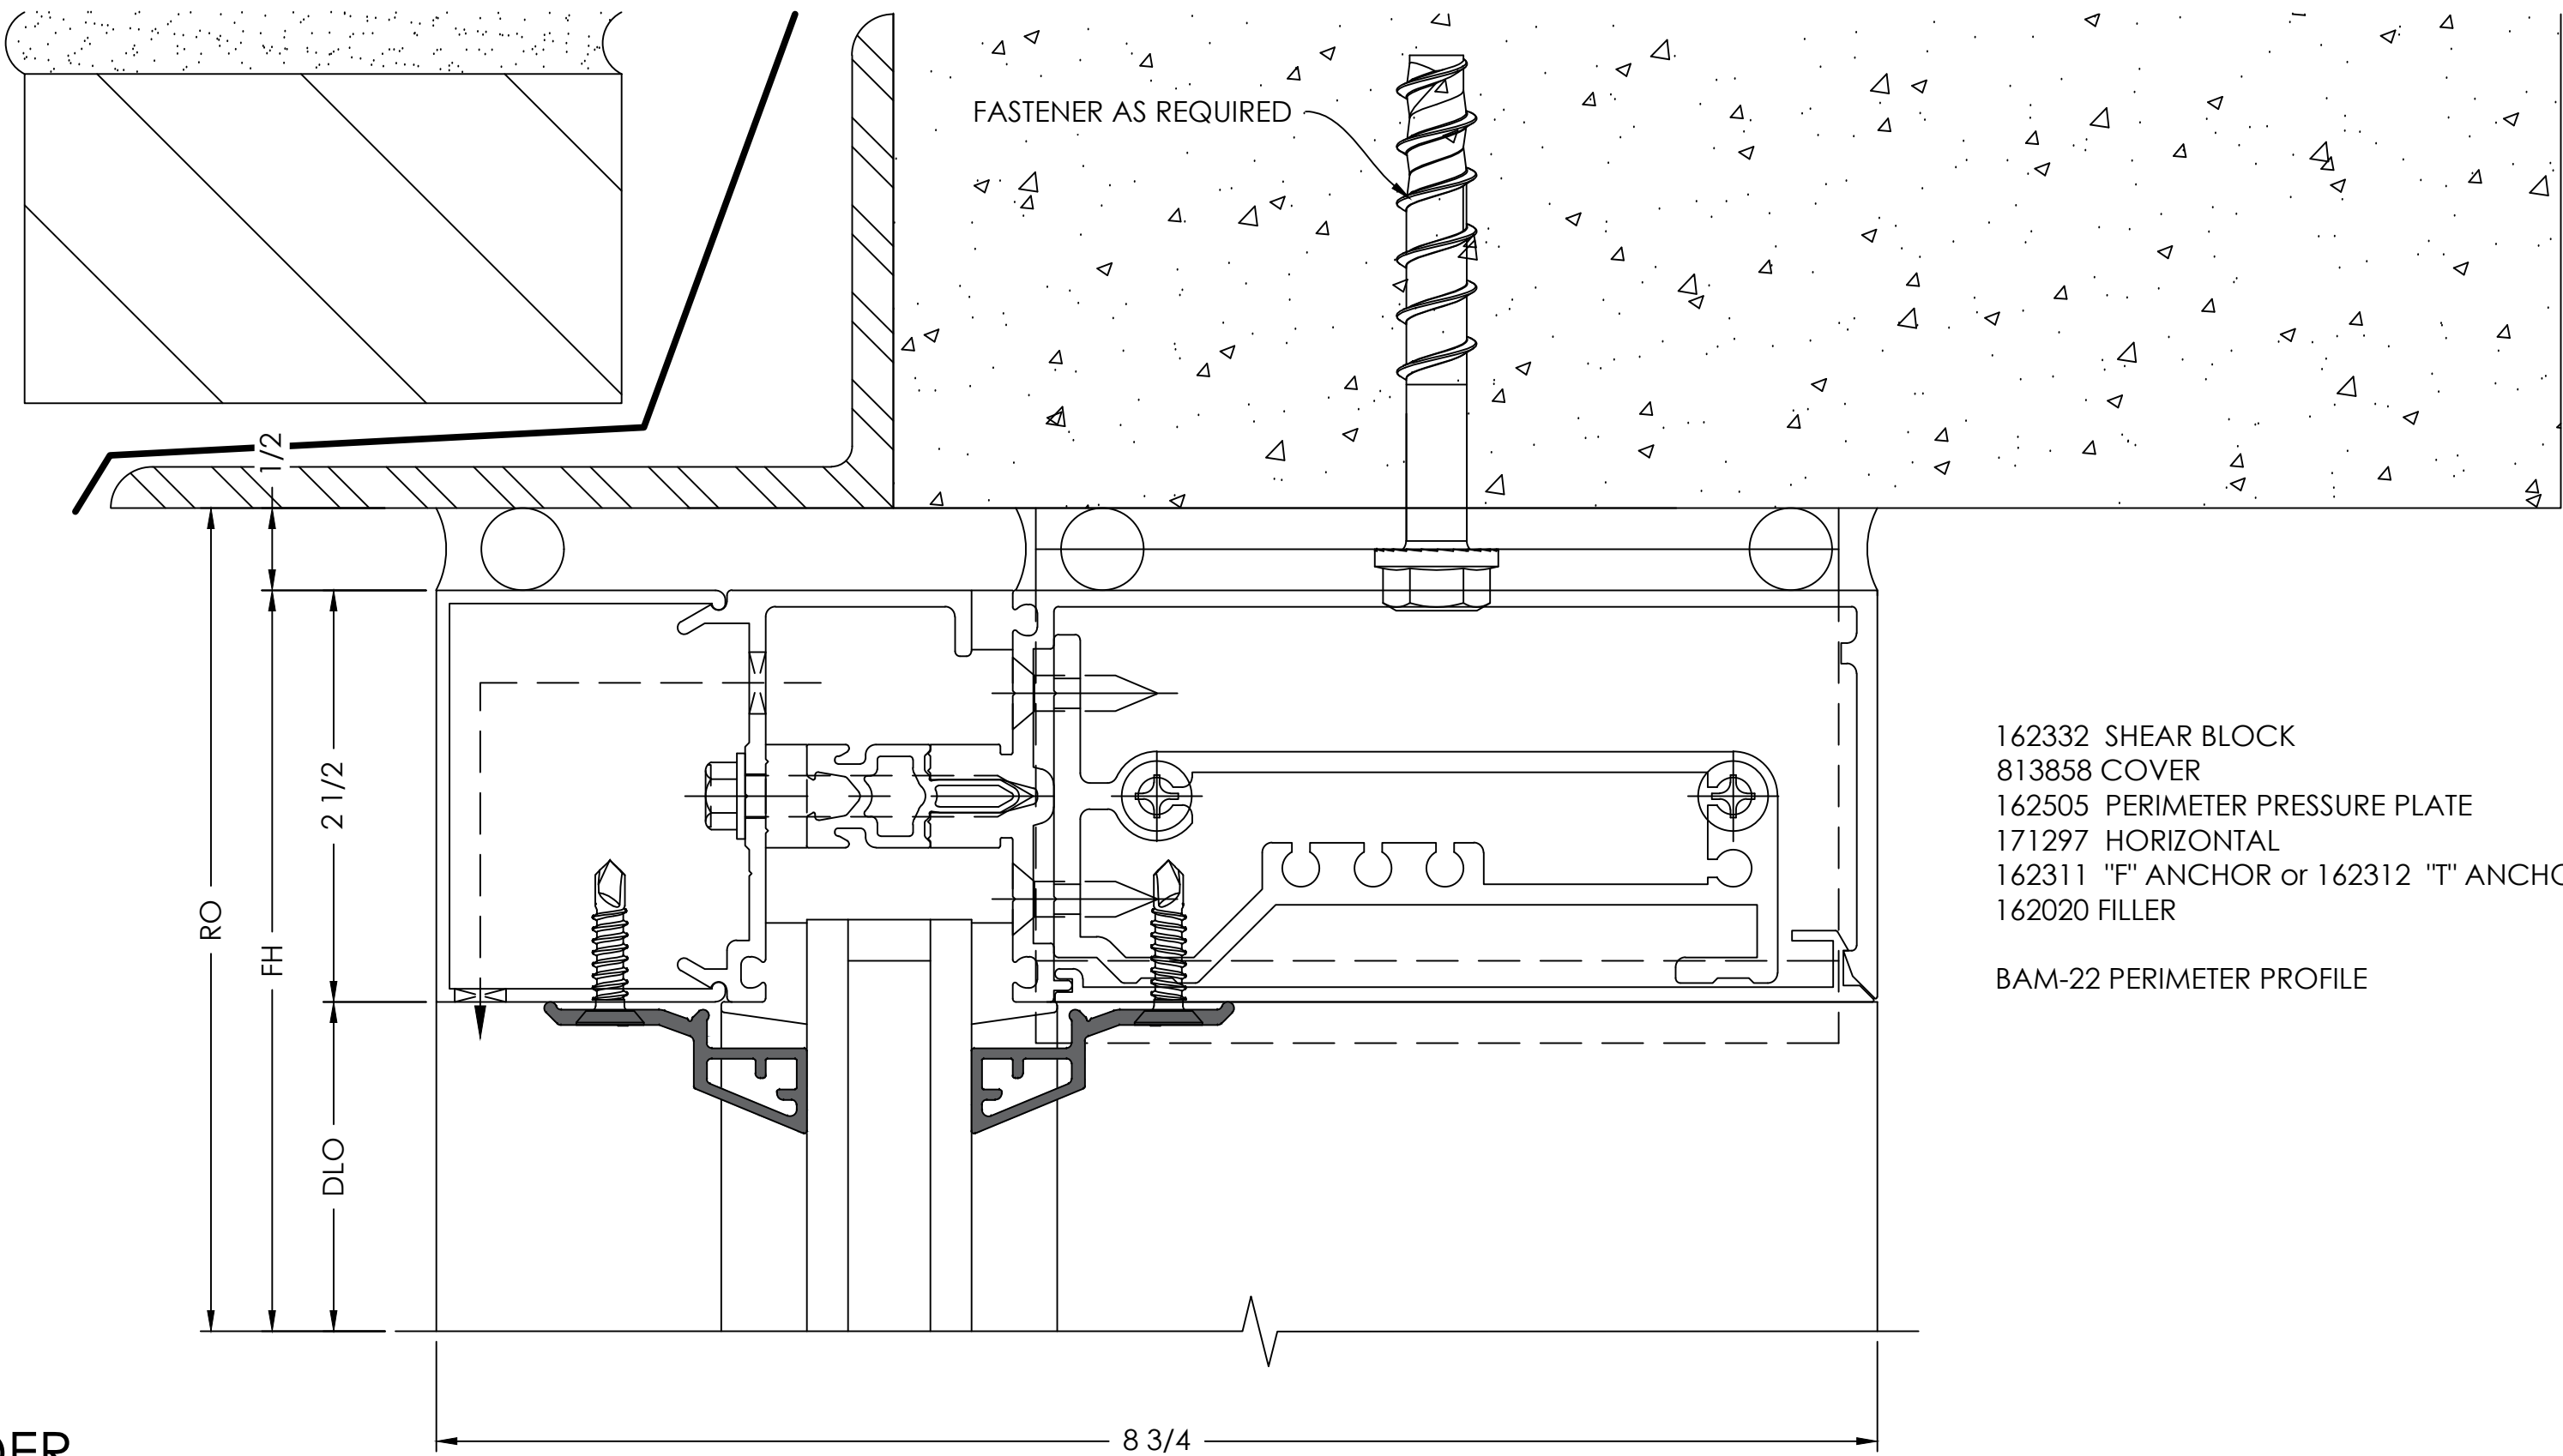


HORIZONTAL
DETAIL

SCALE= FULL

ARCH. REF.: NONE

2

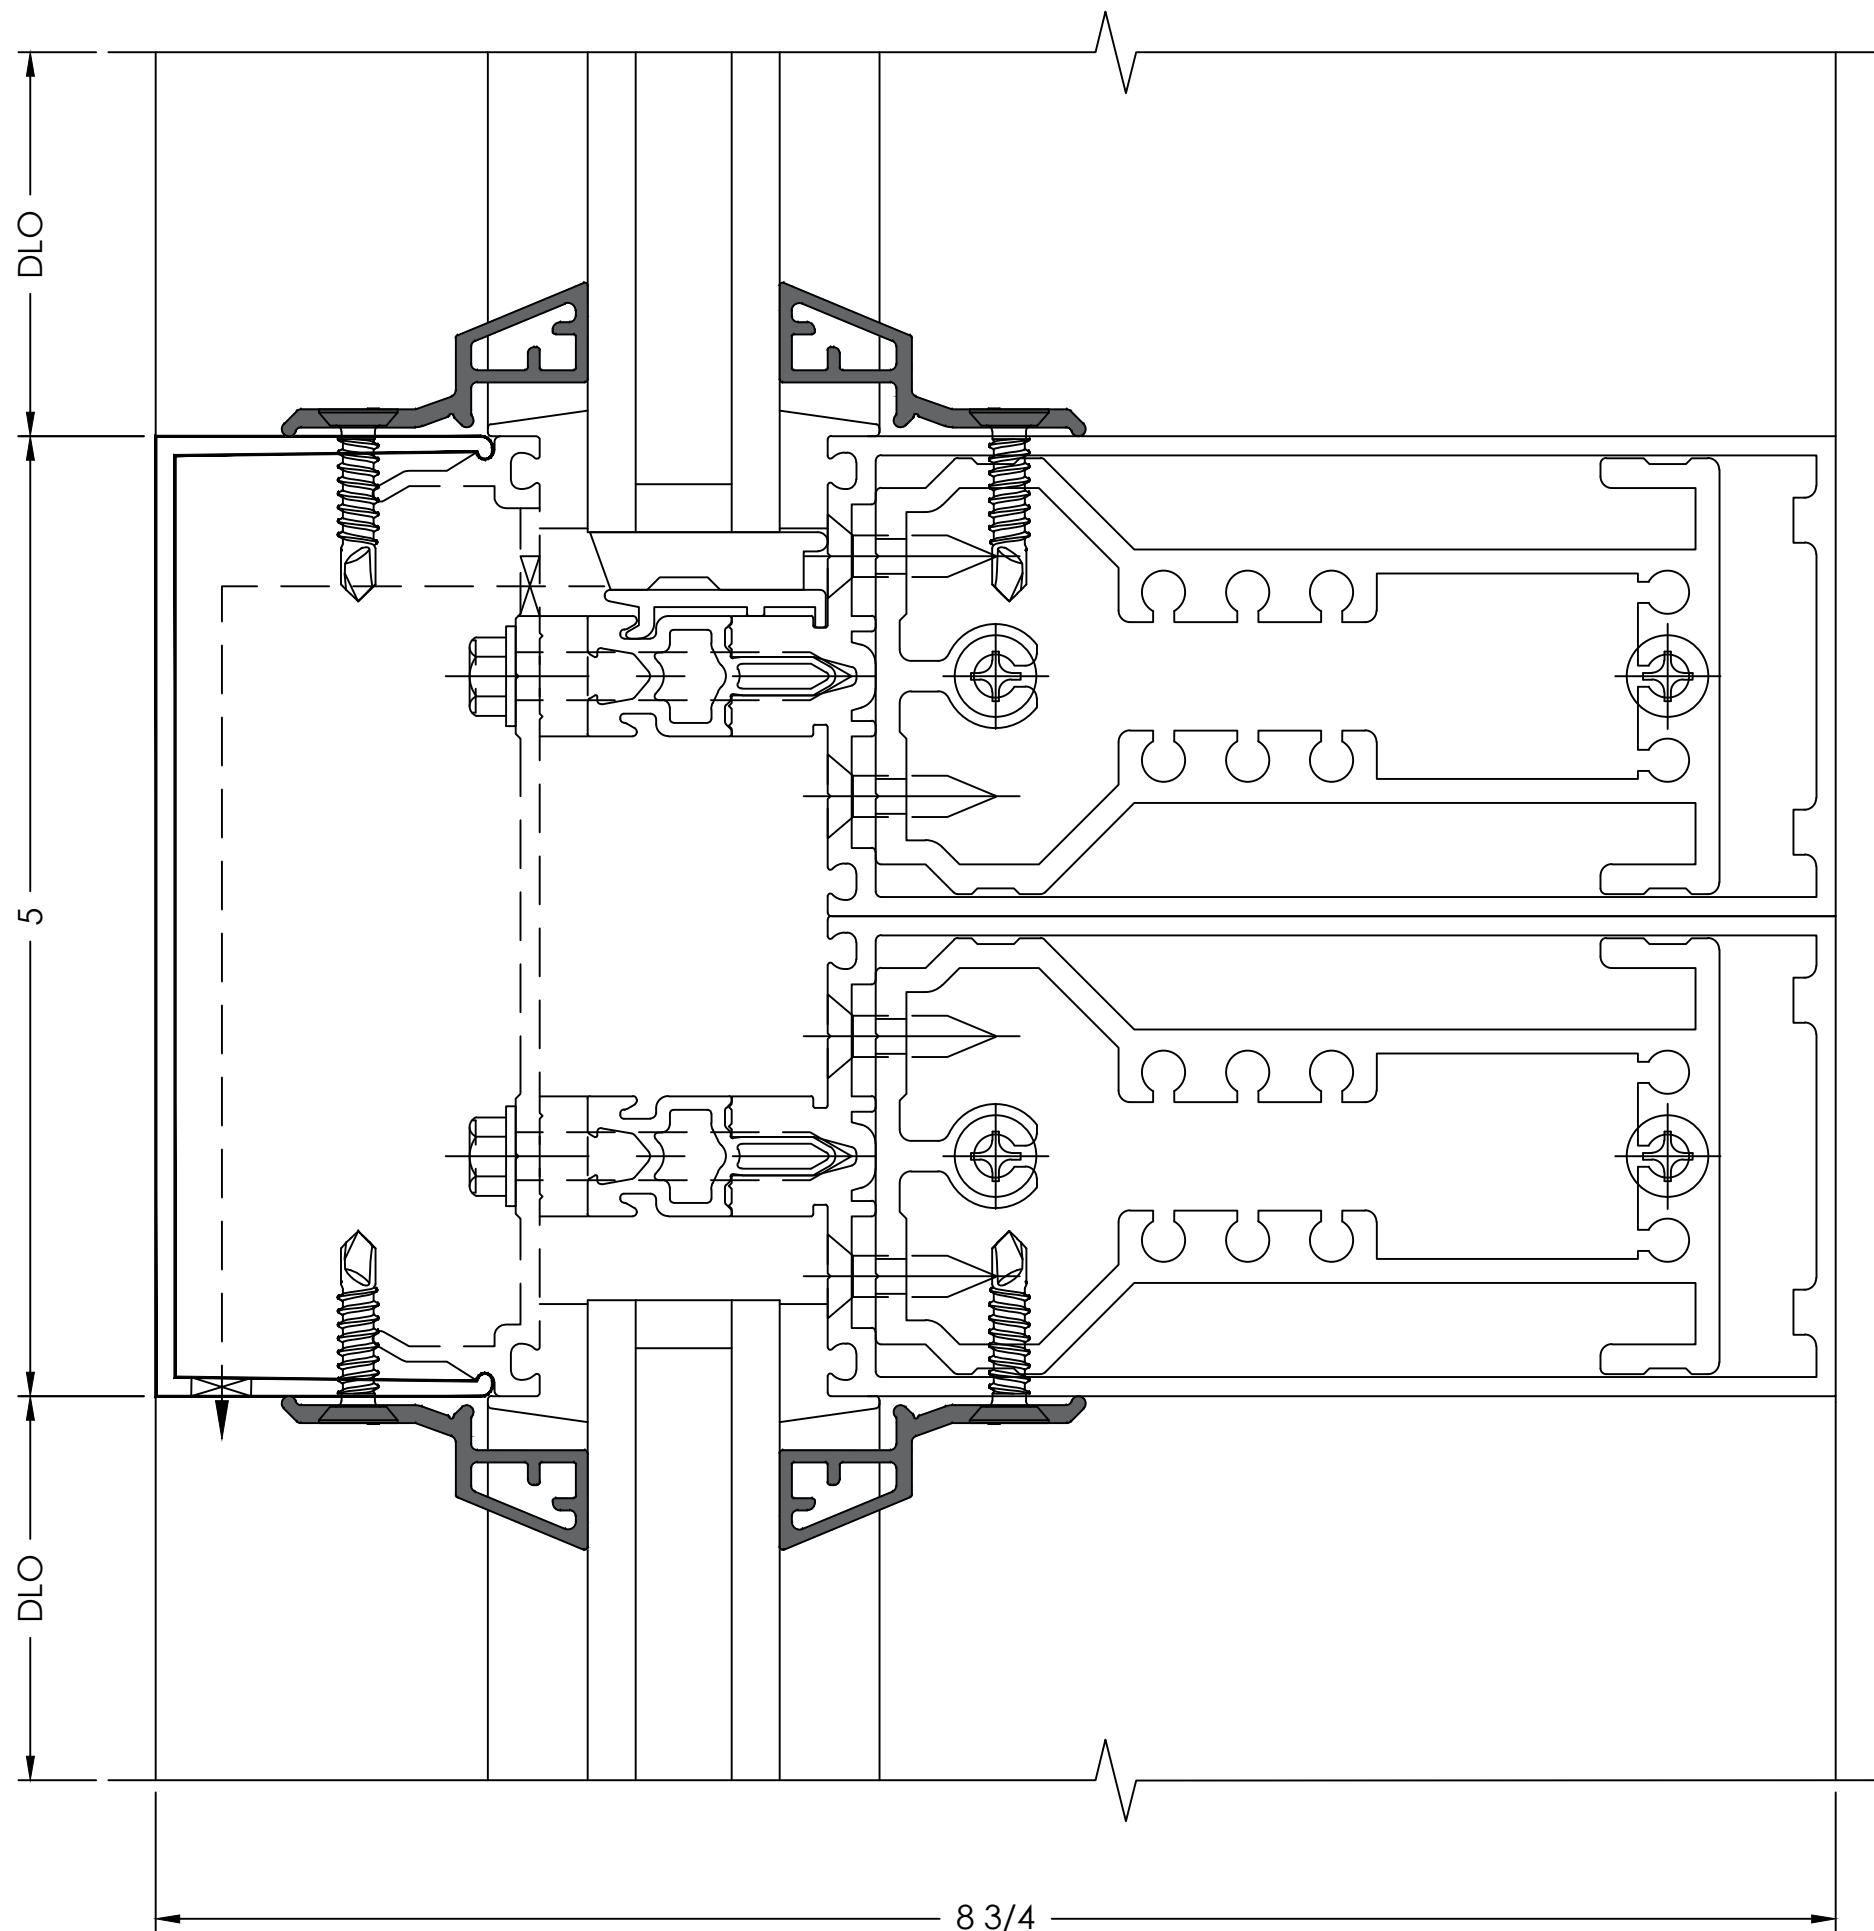


HORIZONTAL
DETAIL

SCALE= FULL

ARCH. REF.: NONE

3

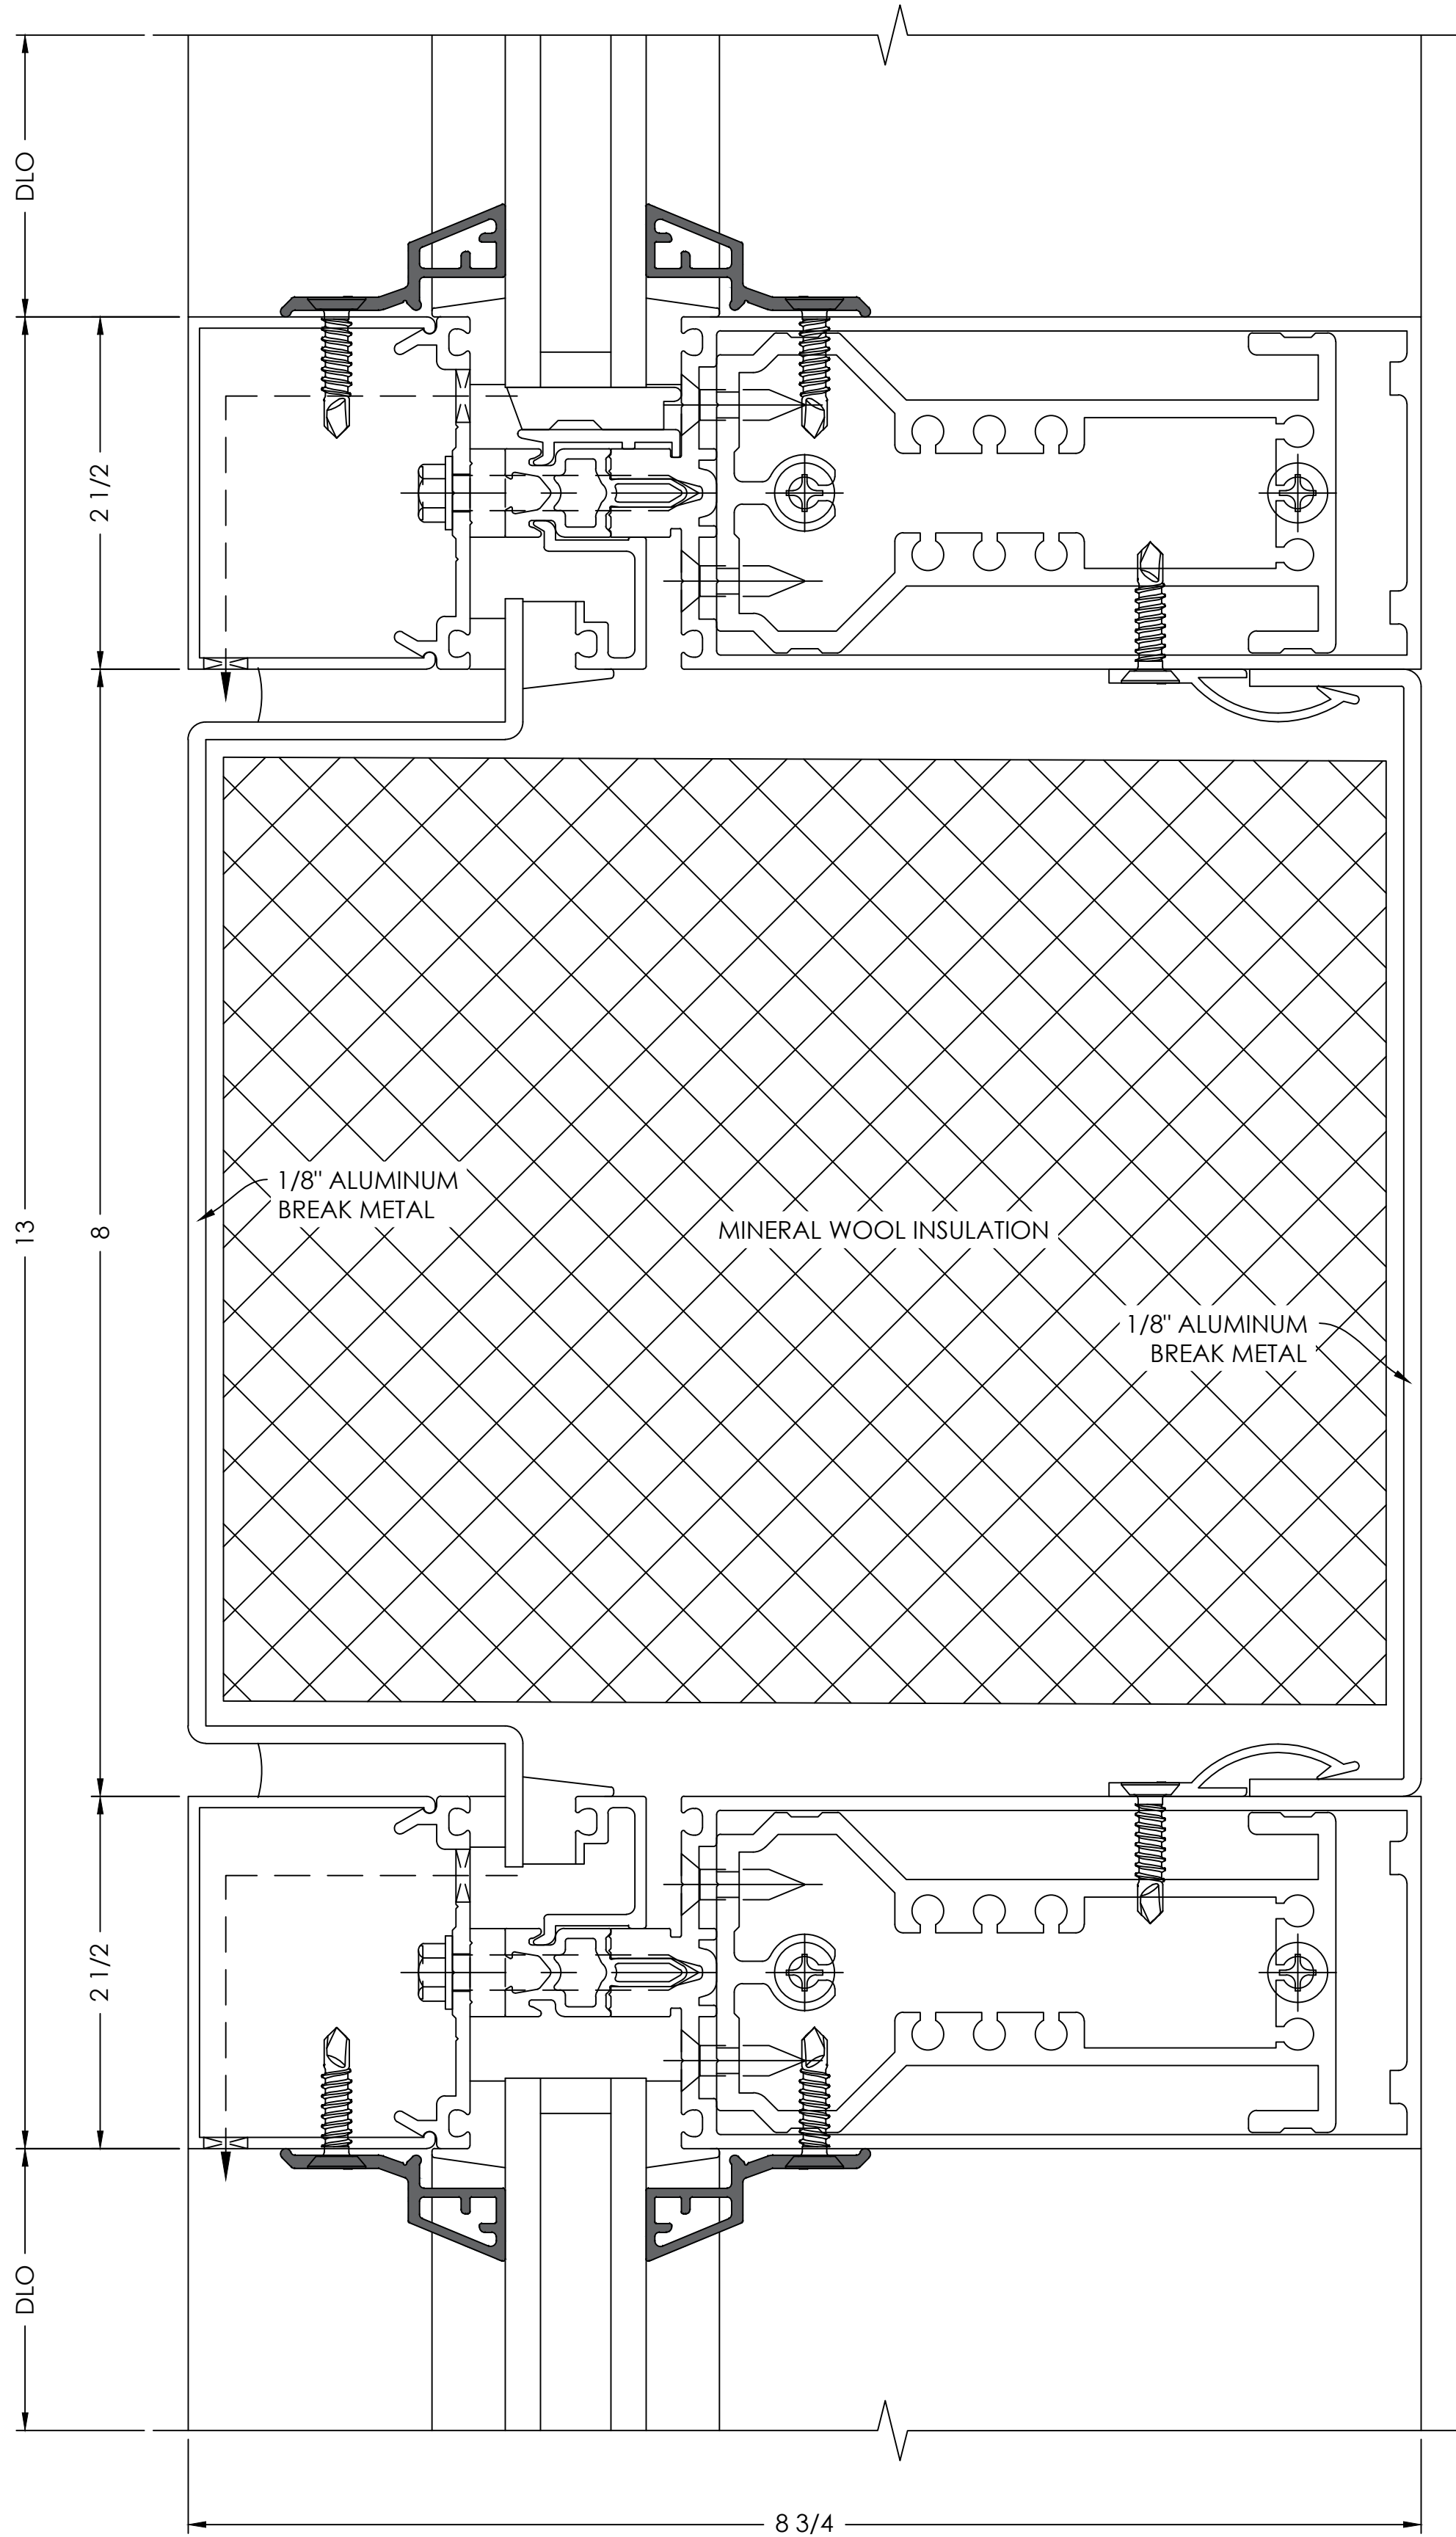

TYPICAL DETAIL NOTES:

- ADEQUATE SUPPORT MUST BE PROVIDED TO WITHSTAND LOADS IMPOSED BY WINDOW SYSTEM
- REFER TO INSTALLATION MANUAL FOR ADD'L INFO
- CAP-SEAL ALL FASTENERS IN GLAZING POCKETS

162378 SHEAR BLOCK
813858 COVER
162335 PRESSURE PLATE
171215 HORIZONTAL
171004 BACKPAN ADAPTER
BAM-22 PERIMETER PROFILE

BY	DATE	REVISION NO.	BY	DATE	PRINTS ISSUED FOR
					1ST APPROVAL

ARCHITECT/LOCATION


PROJECT NAME/LOCATION

SCALE:

1:1

SHEET NO.

604
DETAILS

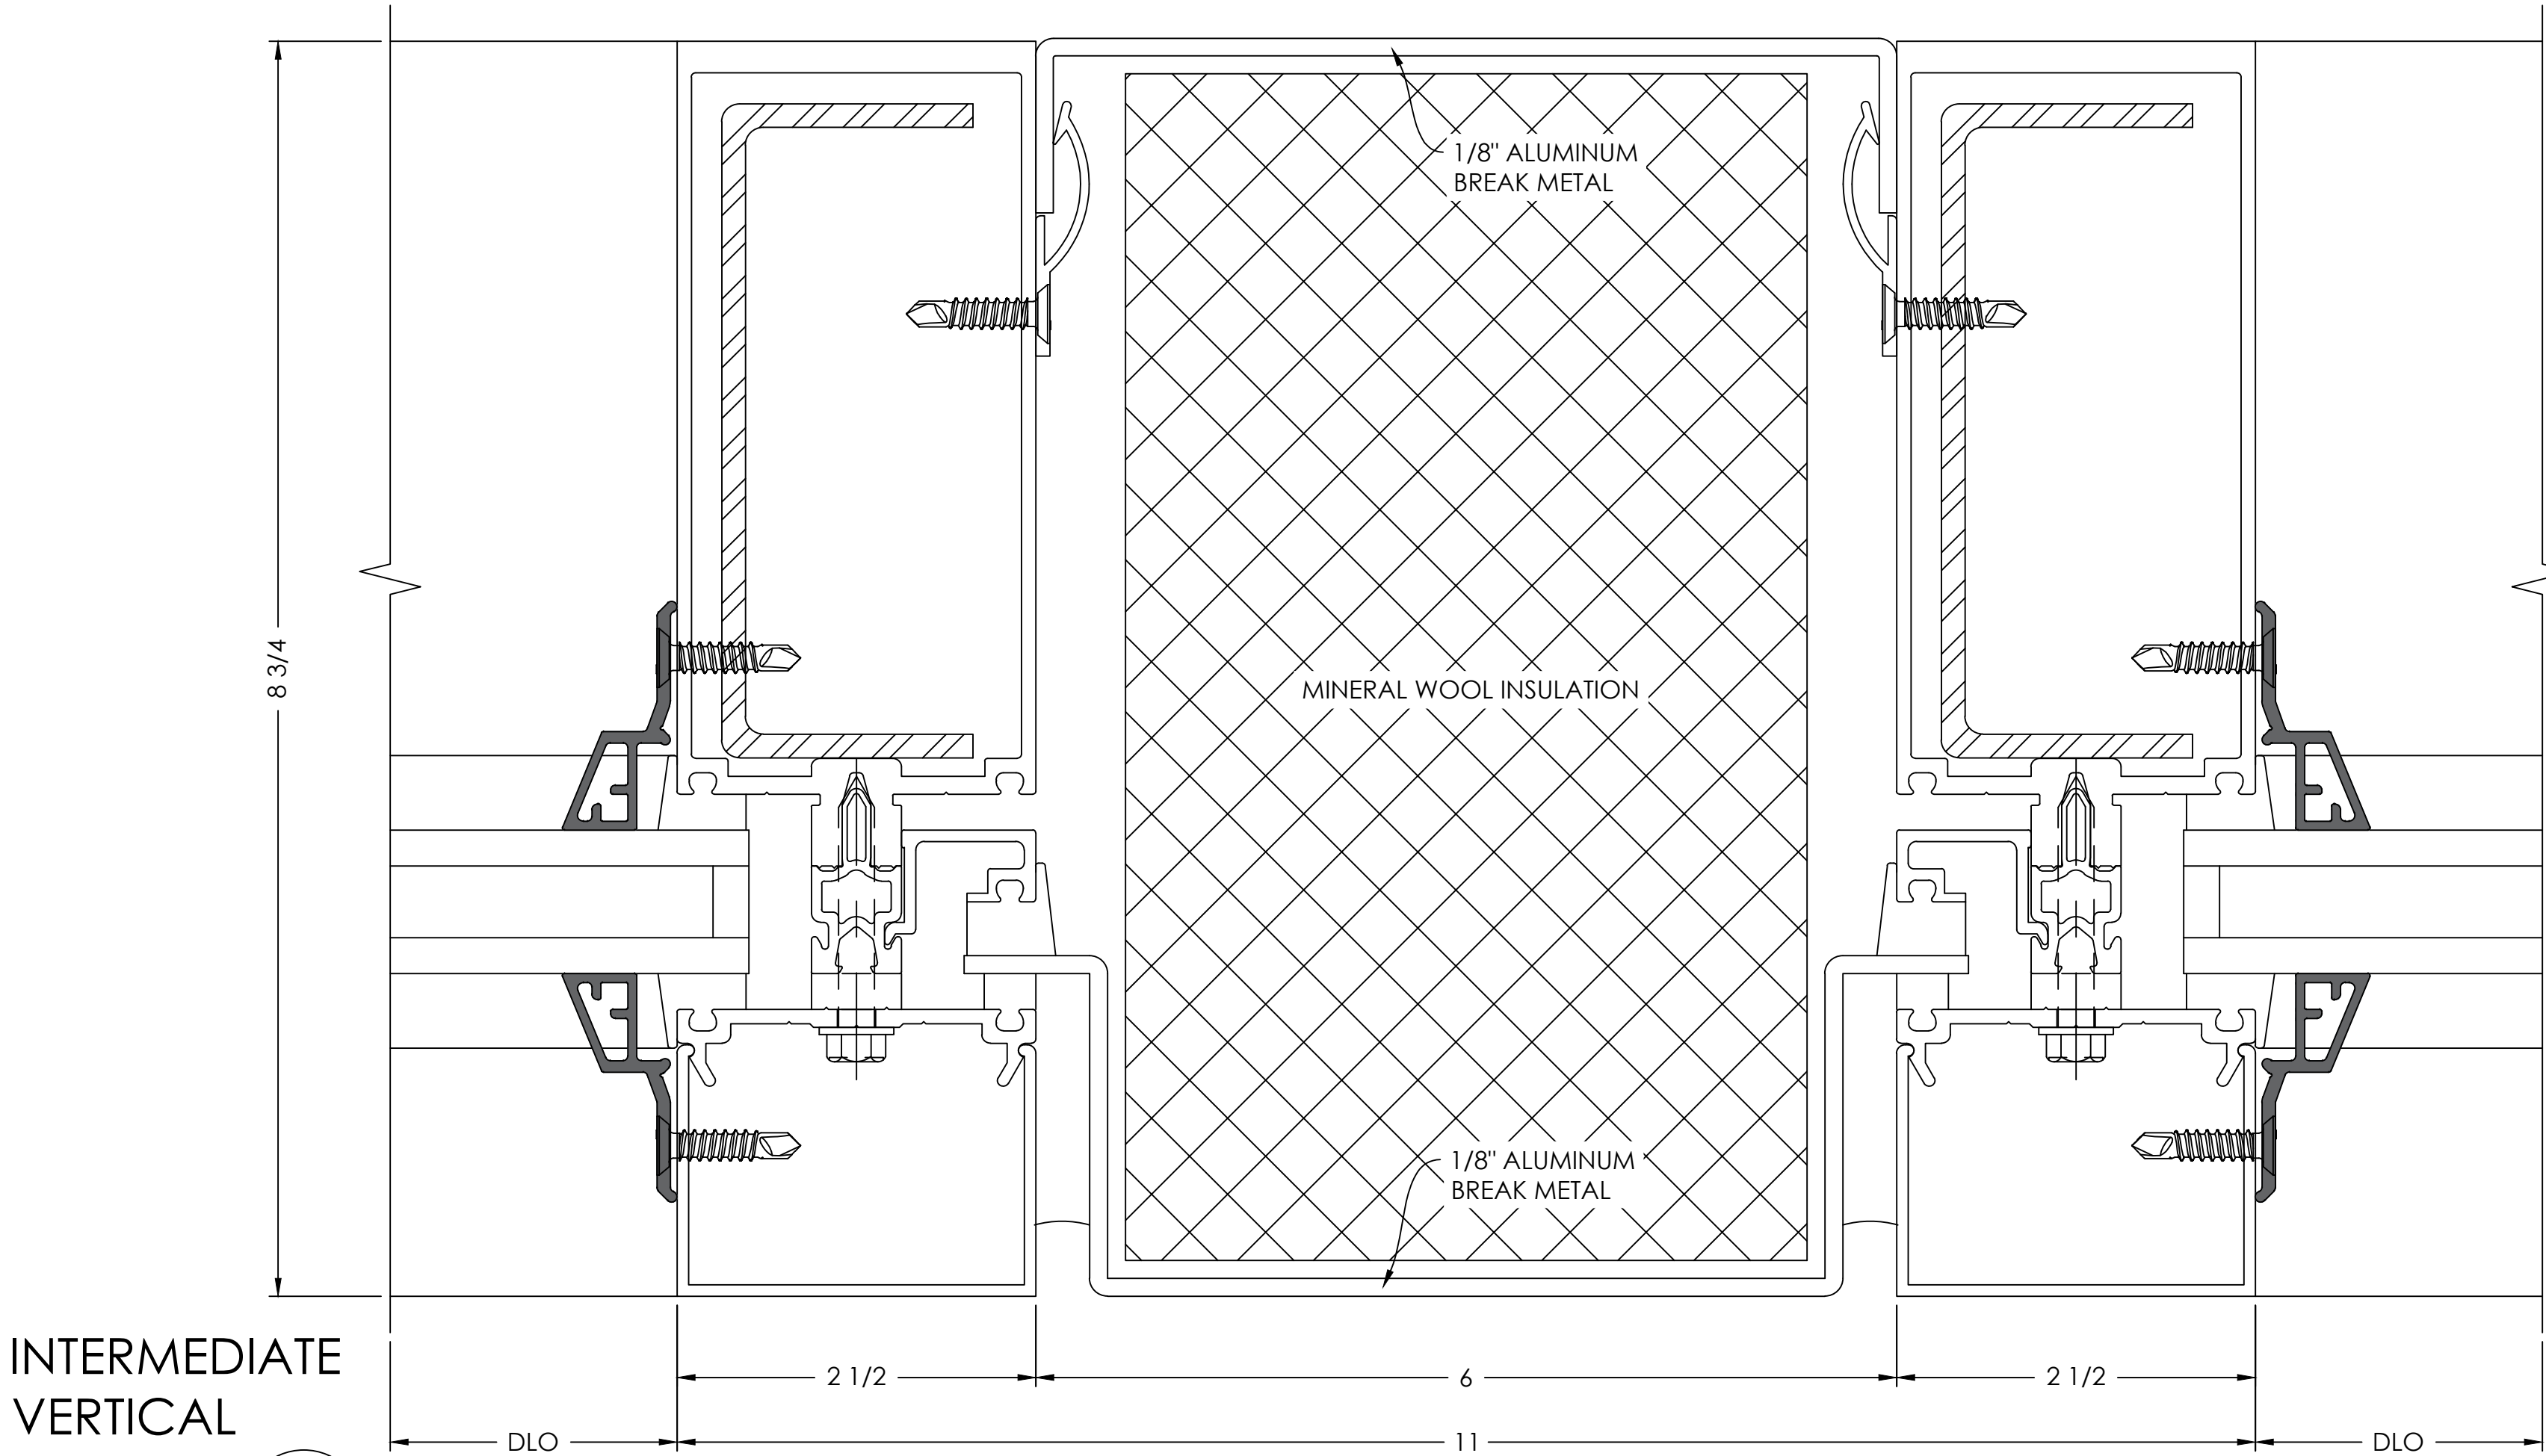

INTERMEDIATE
VERTICAL
DETAIL

3


SCALE= FULL
ARCH. REF.: 4/A3-06

171216 HEAVY MULLION
162300 STEEL REINFORCEMENT
162335 PRESSURE PLATE
813858 COVER
171004 BACKPAN ADAPTER
BAM-22 PERIMETER PROFILE

SILL
DETAIL

1

SCALE= FULL
ARCH. REF.: 5/A3-06

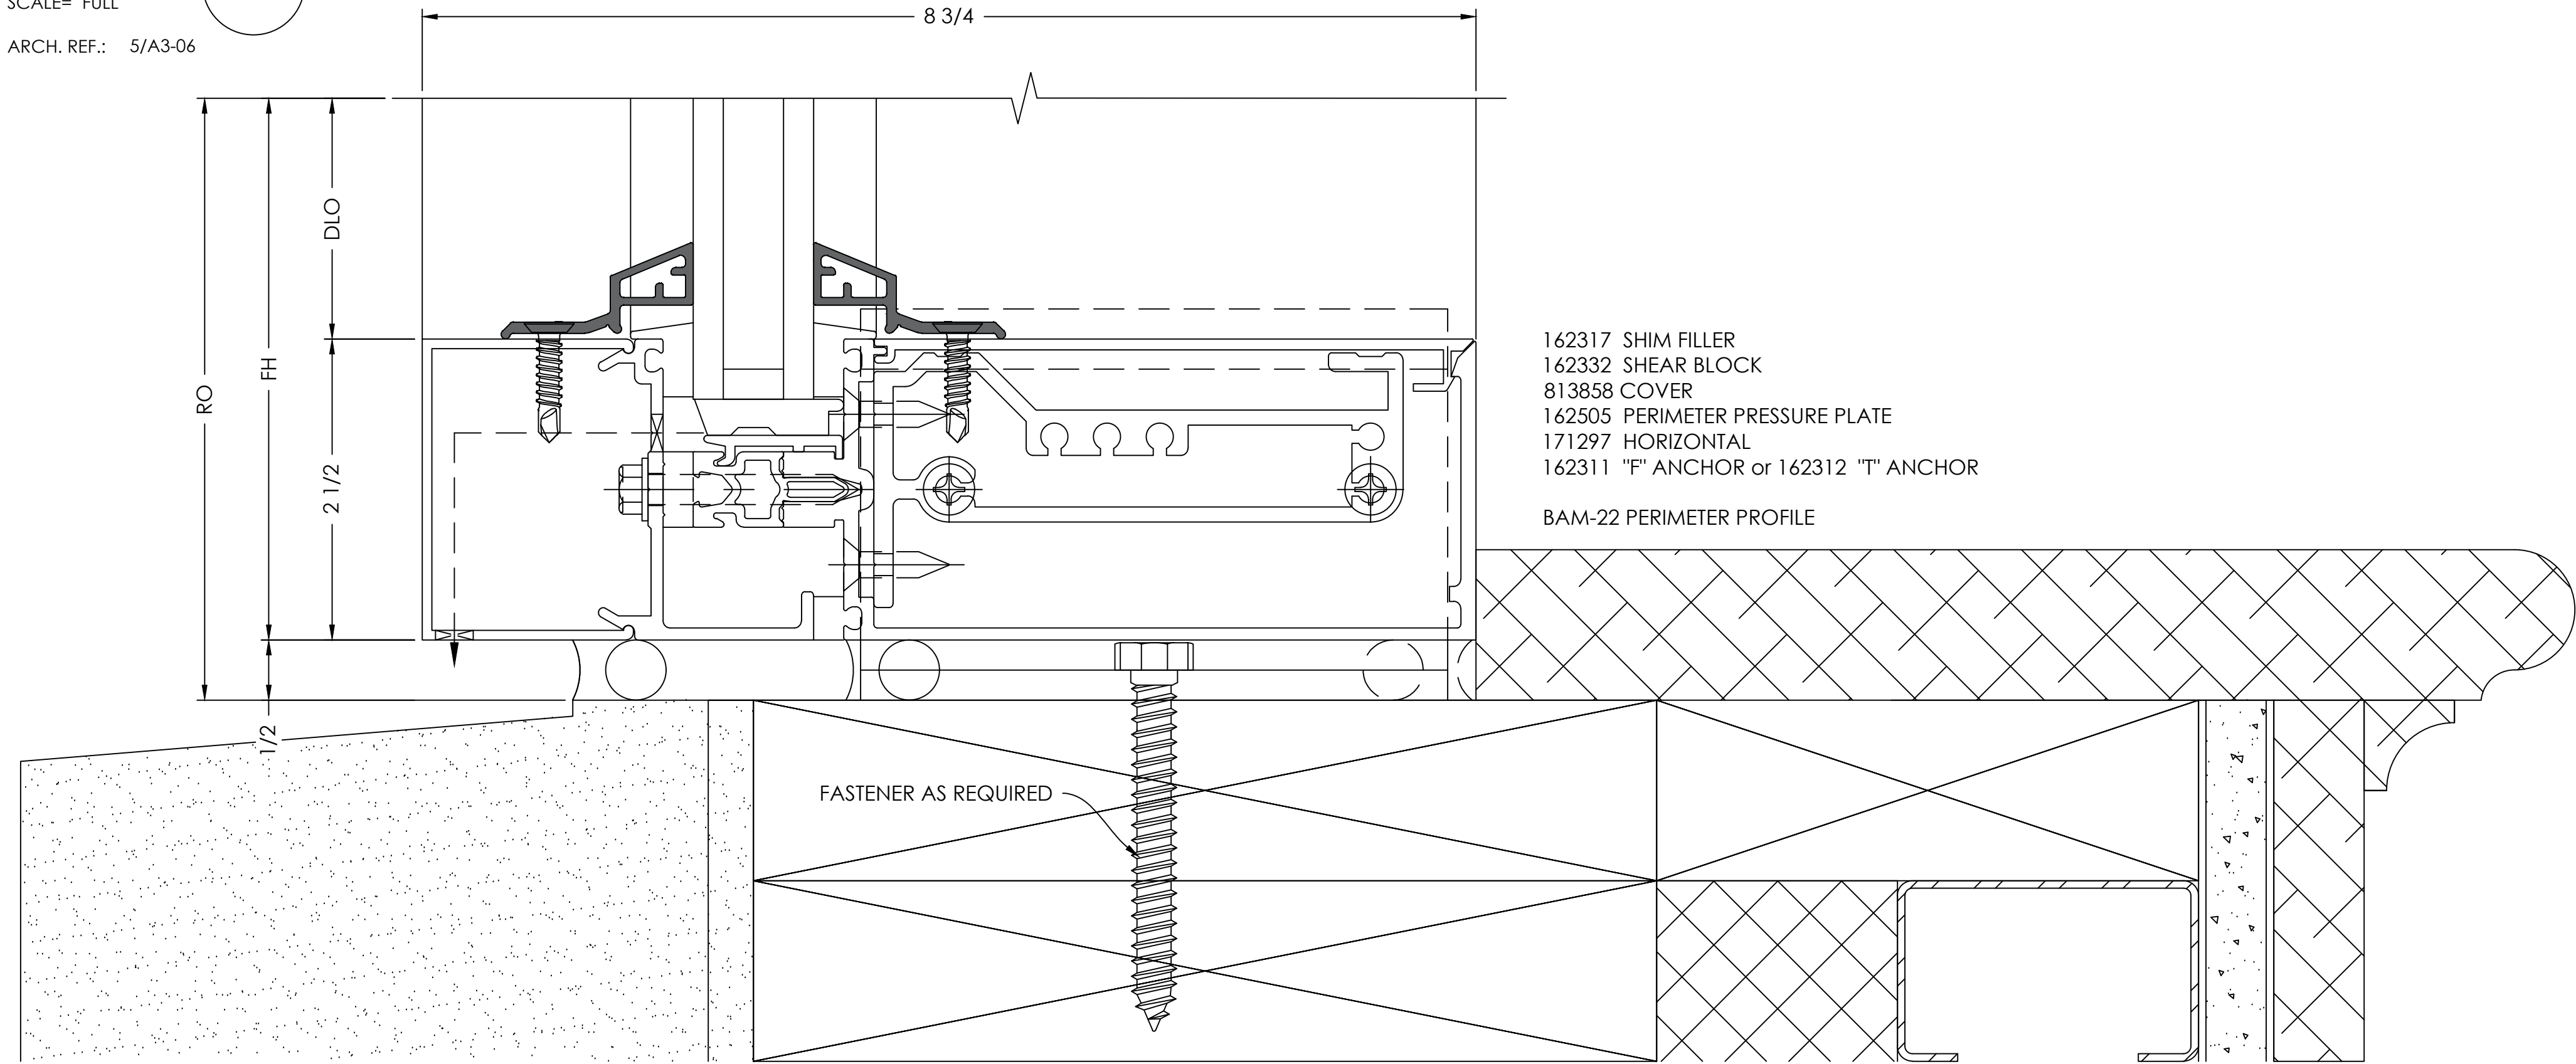


162317 SHIM FILLER
162332 SHEAR BLOCK
813858 COVER
162505 PERIMETER PRESSURE PLATE
171297 HORIZONTAL
162311 "F" ANCHOR or 162312 "T" ANCHOR
BAM-22 PERIMETER PROFILE

JAMB
DETAIL

2

SCALE= FULL
ARCH. REF.: 4/A3-06

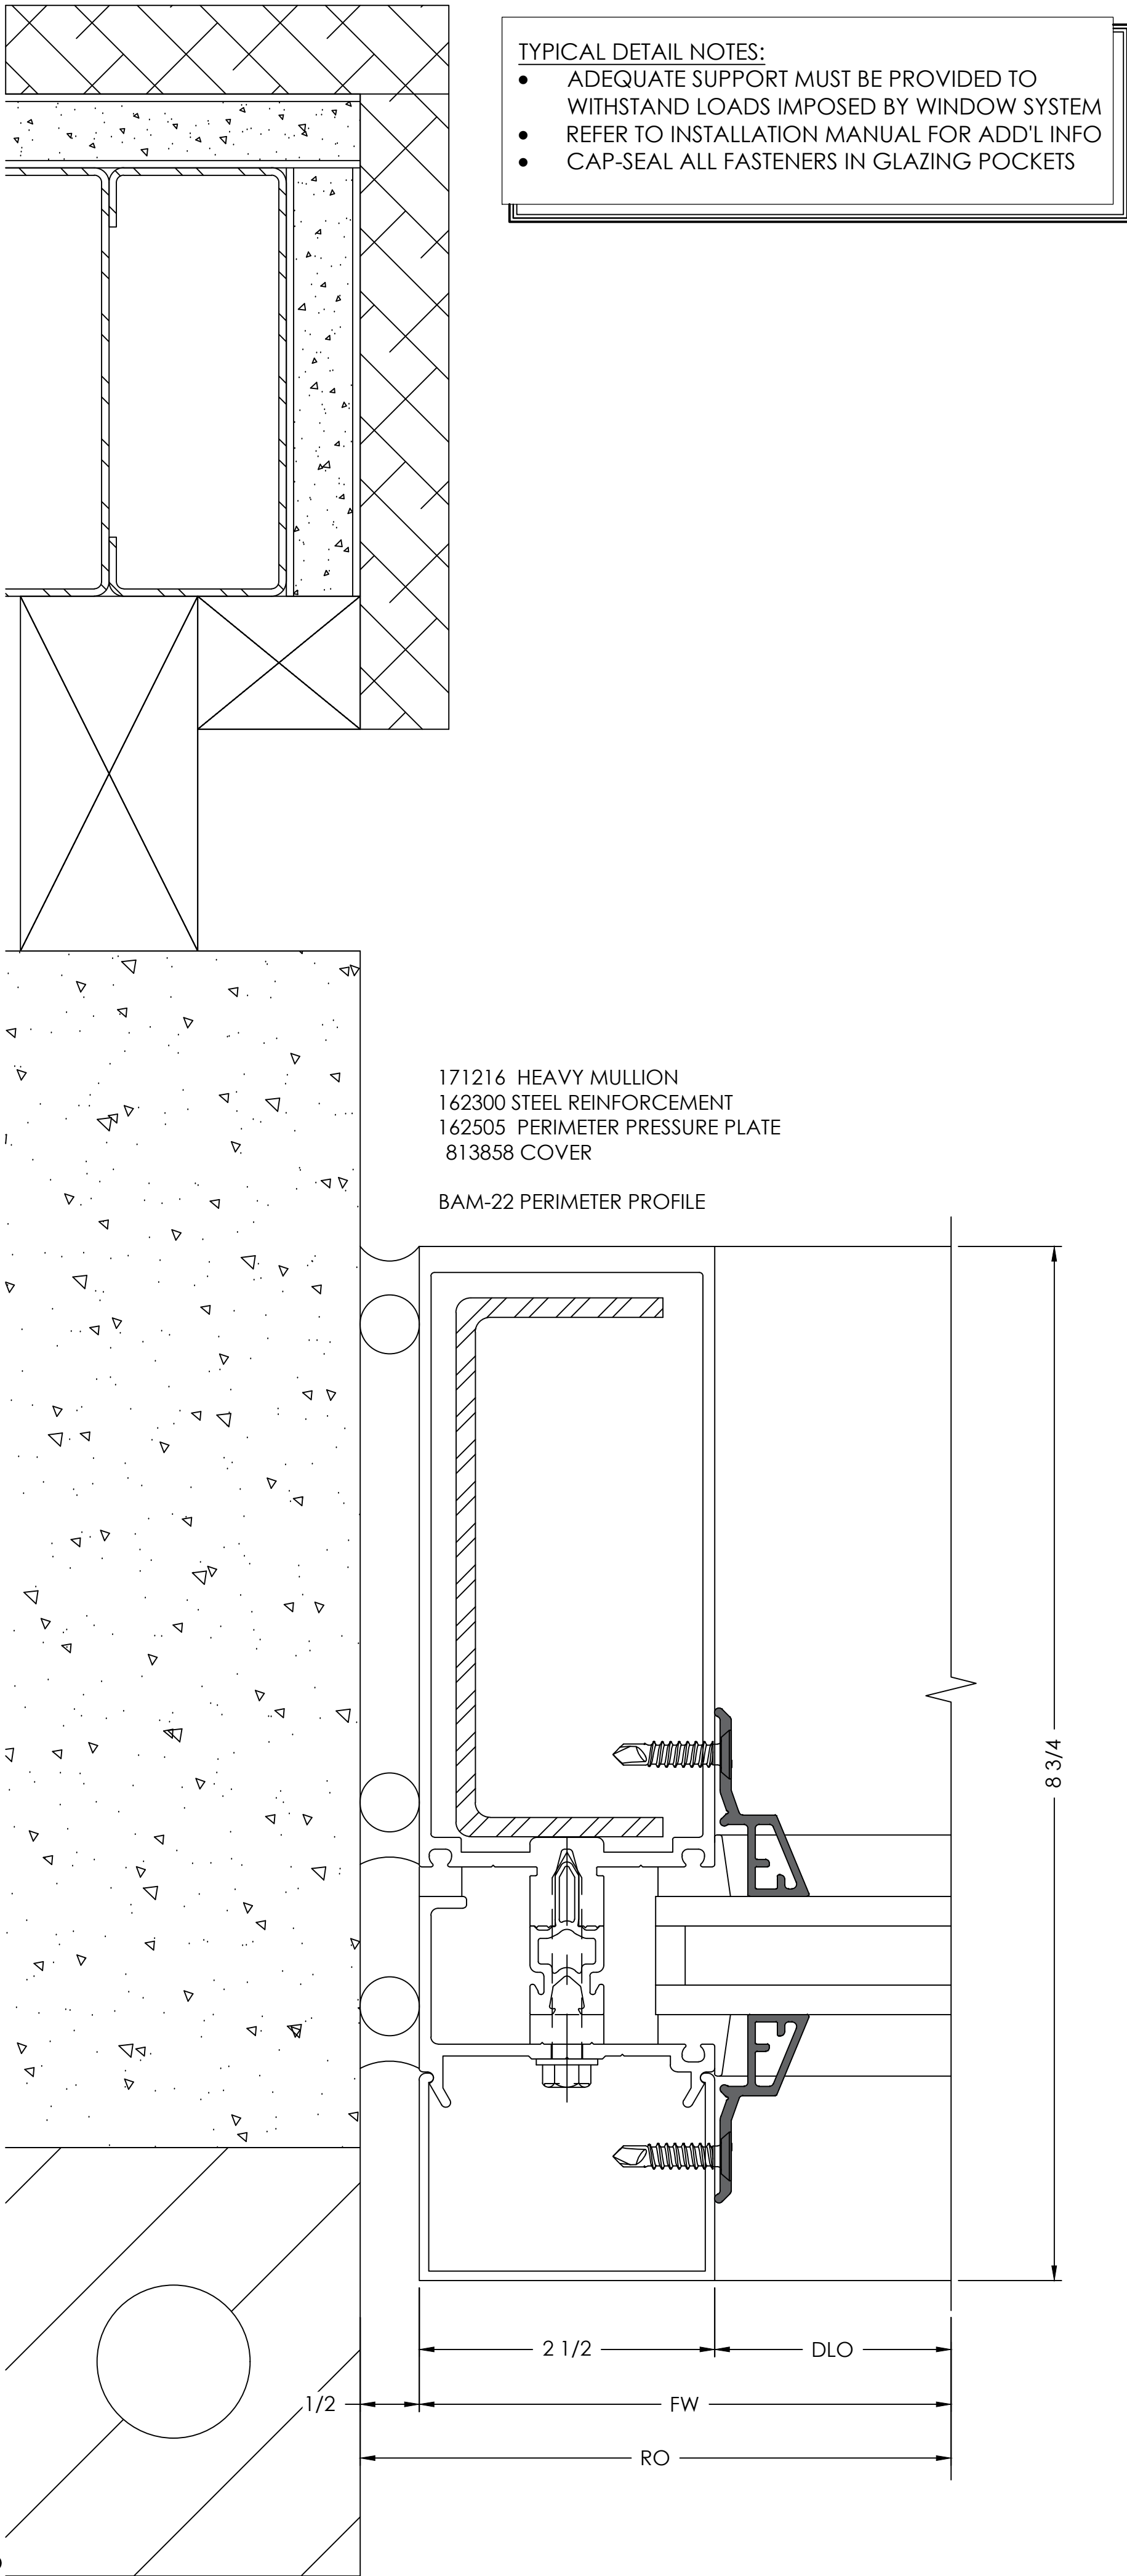


TYPICAL DETAIL NOTES:

- ADEQUATE SUPPORT MUST BE PROVIDED TO WITHSTAND LOADS IMPOSED BY WINDOW SYSTEM
- REFER TO INSTALLATION MANUAL FOR ADD'L INFO
- CAP-SEAL ALL FASTENERS IN GLAZING POCKETS

171216 HEAVY MULLION
162300 STEEL REINFORCEMENT
162505 PERIMETER PRESSURE PLATE
813858 COVER
BAM-22 PERIMETER PROFILE


VISION DRAFTING, INC. 162505 PERIMETER PRESSURE PLATE TEL 14703 4506-87819 RSGRAHAM@VISIONDRAFTING.NET WWW.VISIONDRAFTING.NET				BY			
DATE				REVISION NO.			
DATE				BY			
01/09/2025				B.G.			
PRINTS ISSUED FOR				ARCHITECT/LOCATION			
1ST APPROVAL				PROJECT NAME/LOCATION			
SCALE:				SHEET NO.			
1:1				605			
				DETAILS			

1

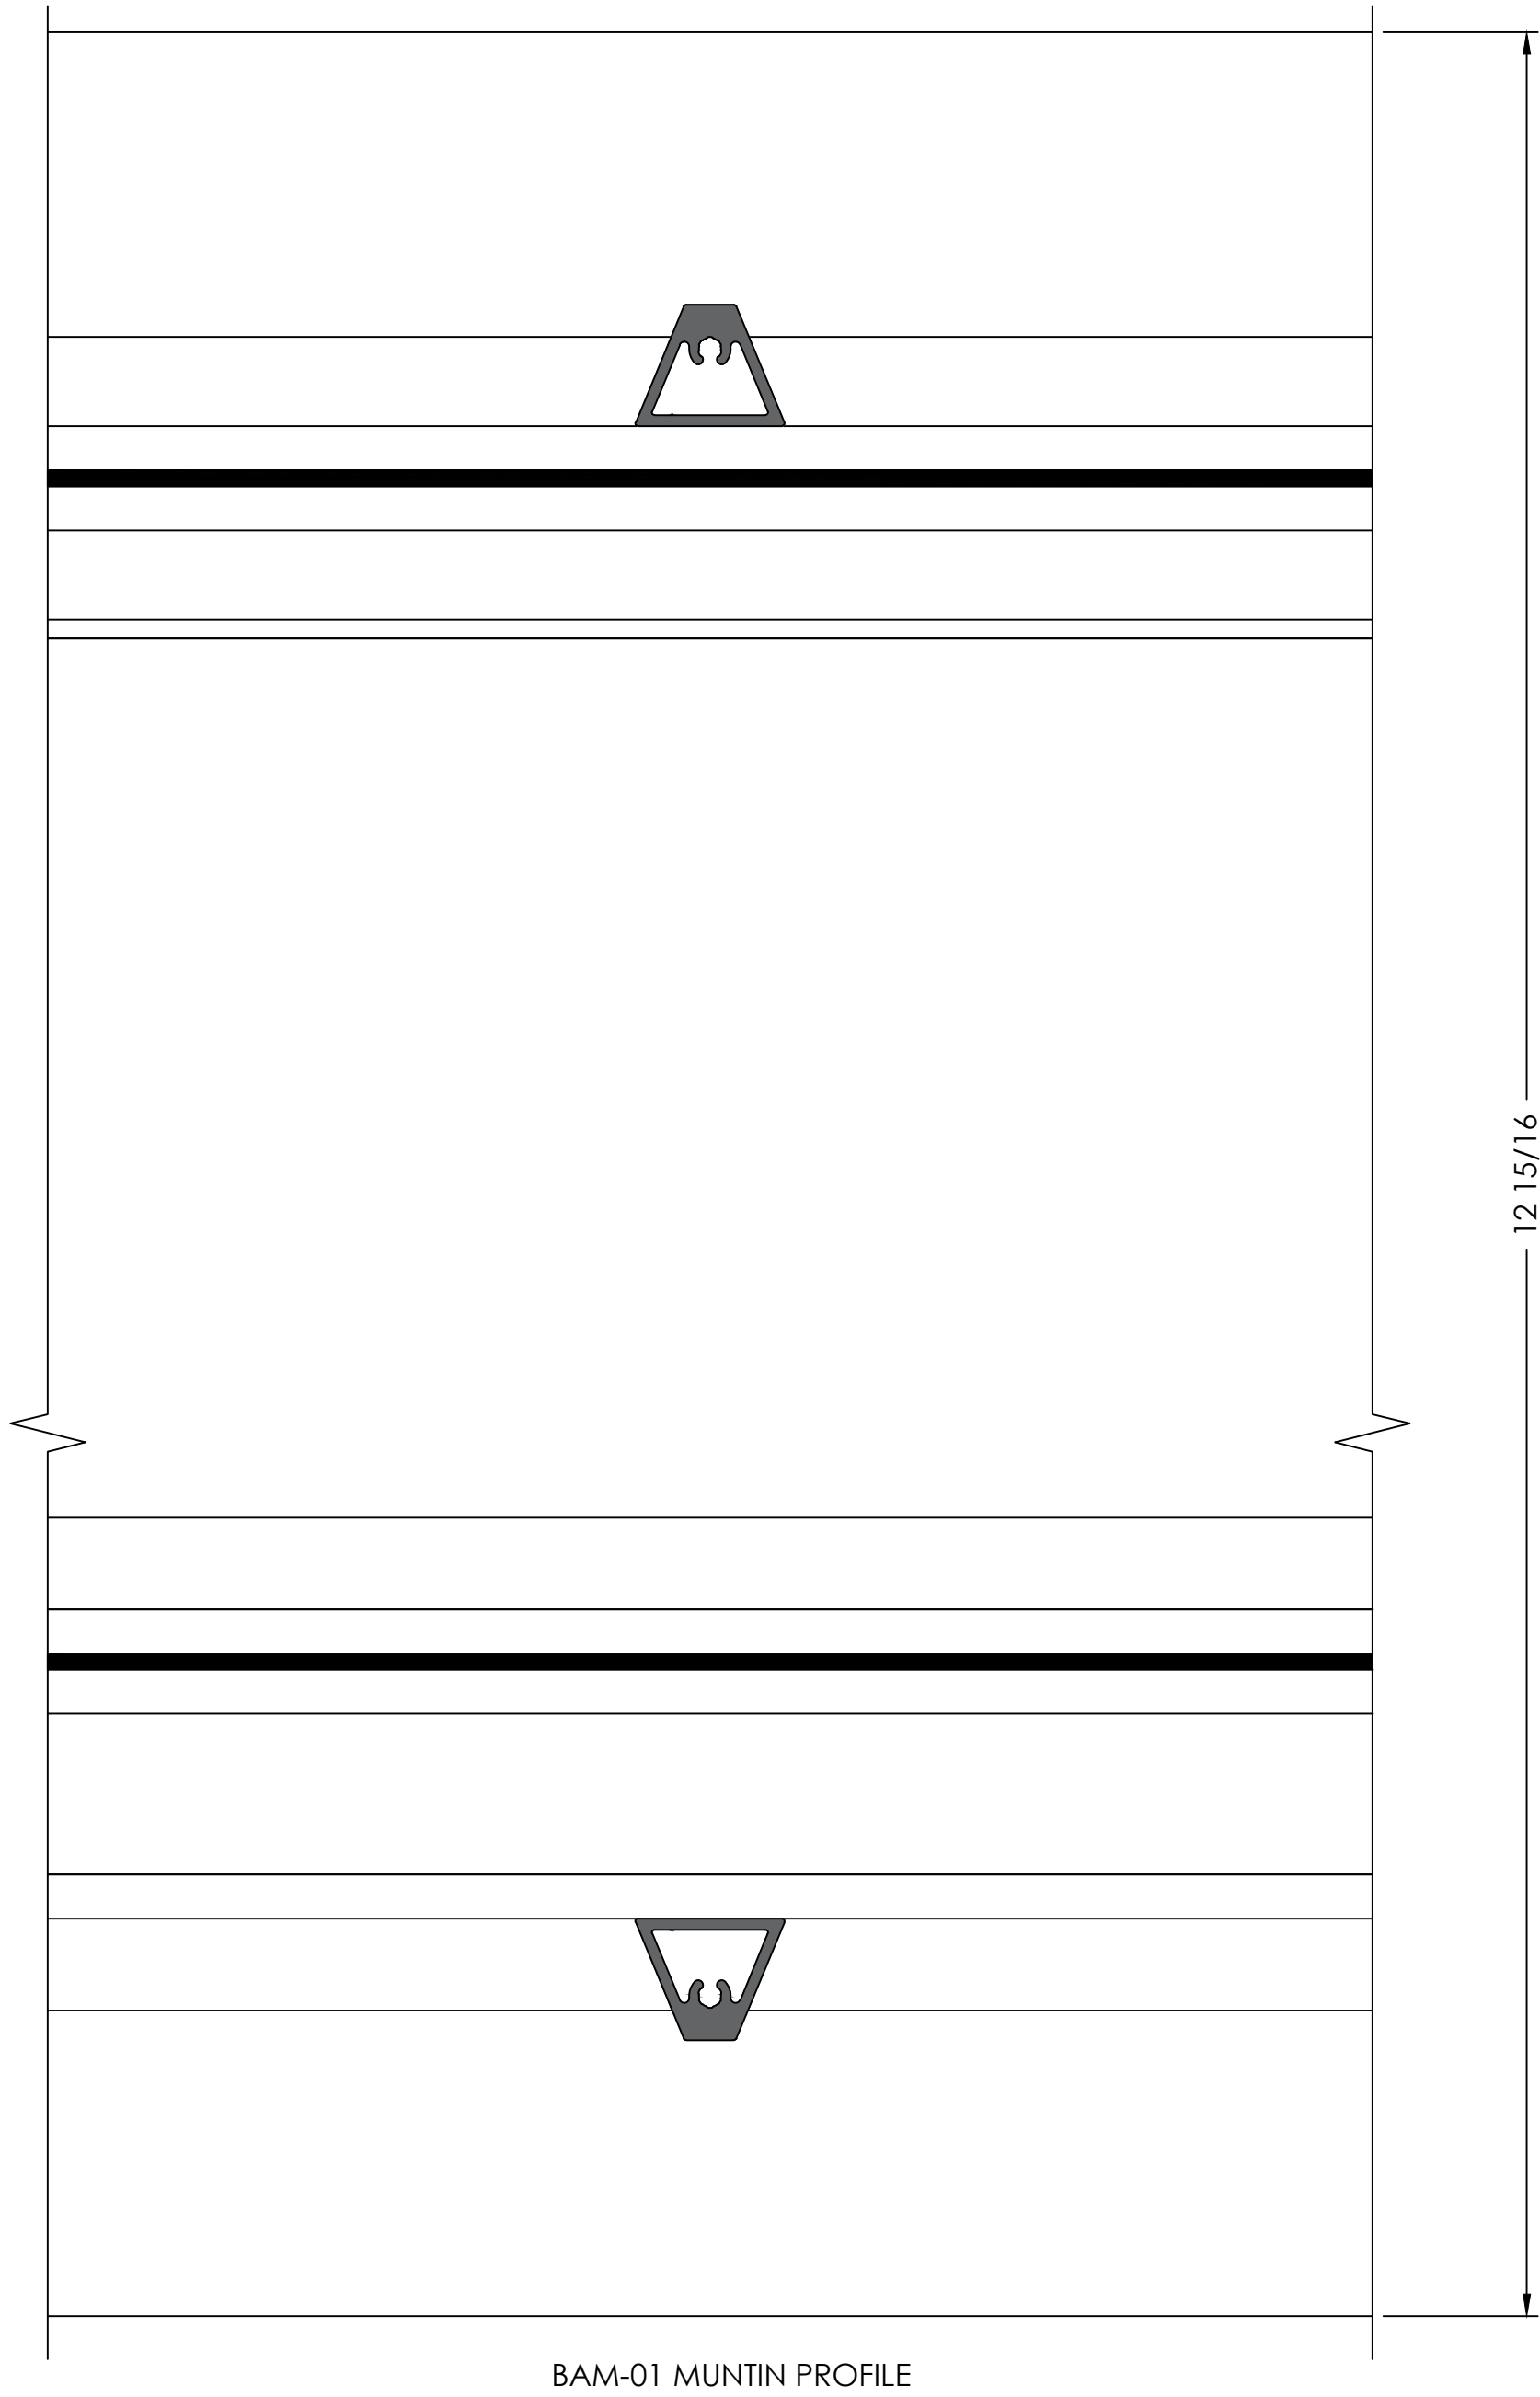

BAM-01 MUNTIN PROFILE

2

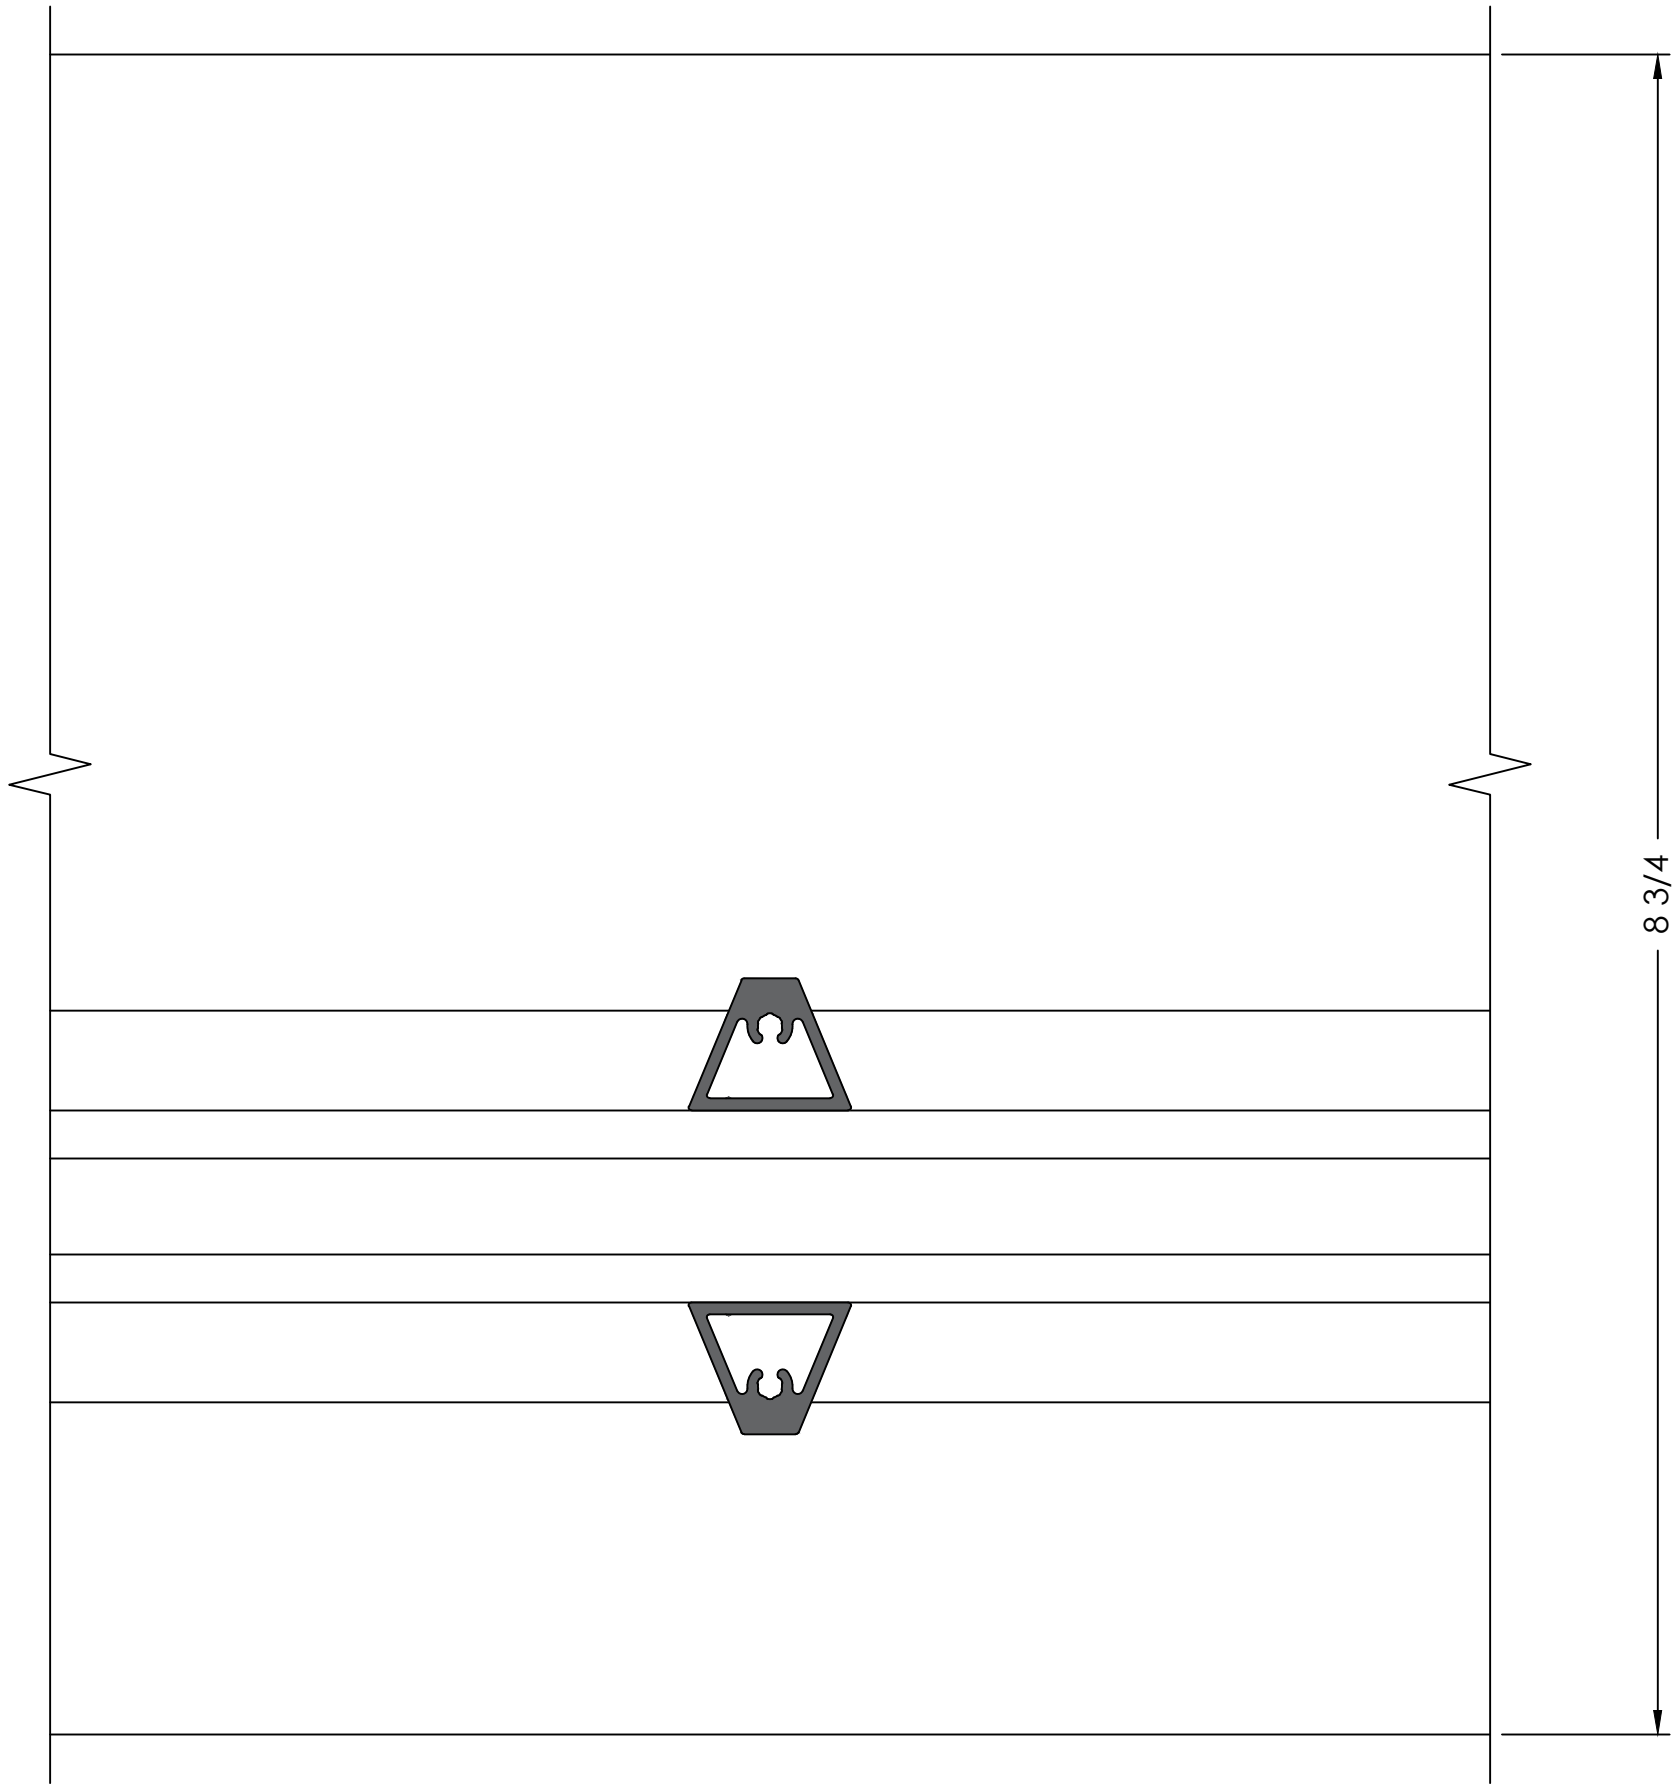

BAM-01 MUNTIN PROFILE

- TYPICAL DETAIL NOTES:
- ADEQUATE SUPPORT MUST BE PROVIDED TO WITHSTAND LOADS IMPOSED BY WINDOW SYSTEM
 - REFER TO INSTALLATION MANUAL FOR ADD'L INFO
 - CAP-SEAL ALL FASTENERS IN GLAZING POCKETS

BY	DATE	REVISION NO.	BY	DATE	PRINTS ISSUED FOR
					1ST APPROVAL

ARCHITECT/LOCATION

PROJECT NAME/LOCATION


HEADER

DETAIL

SCALE= FULL

ARCH. REF.: 15/A3-05

1

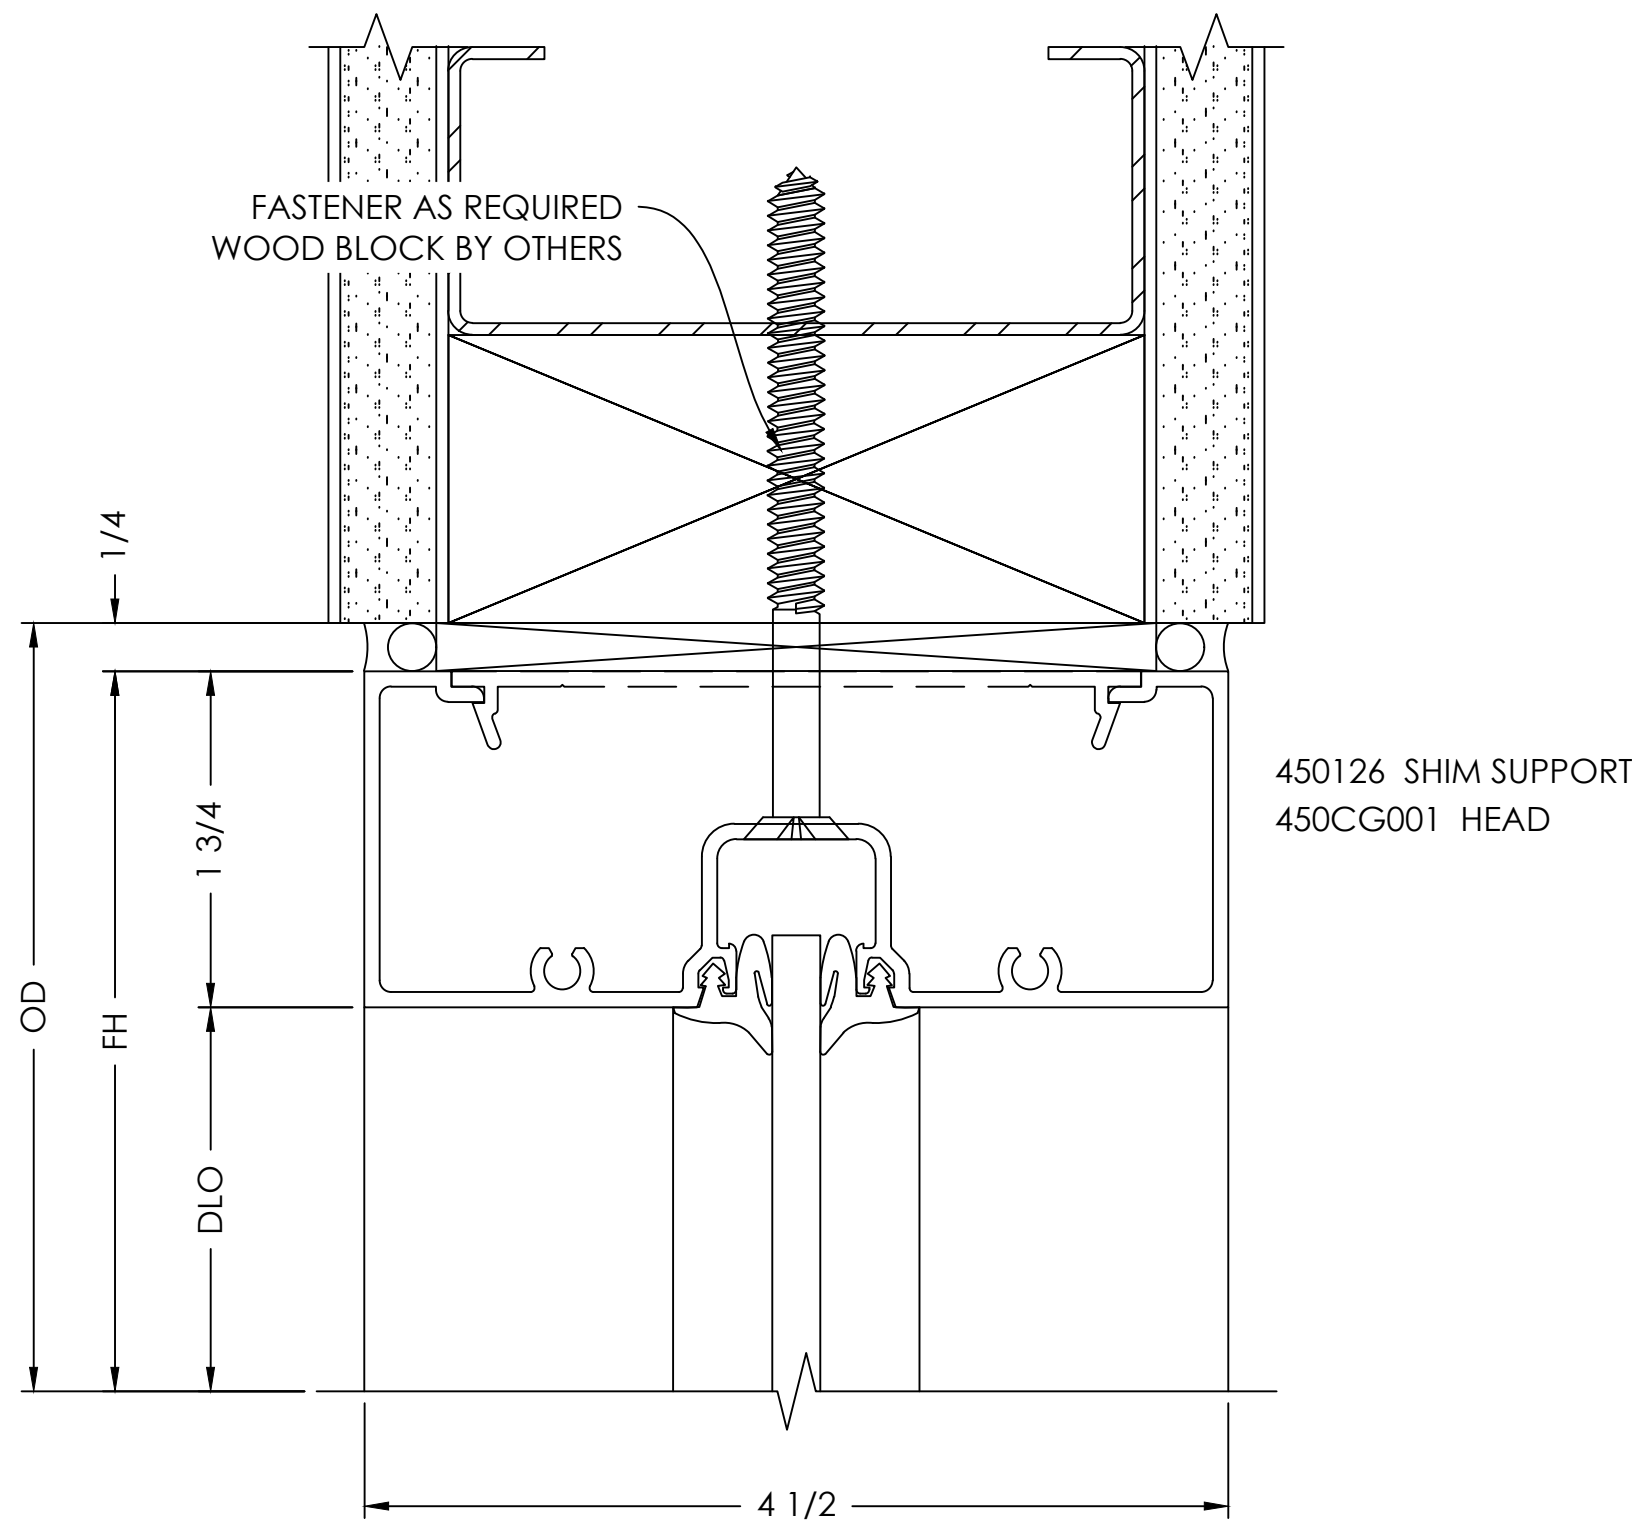


BOTTOM RAIL

DETAIL

SCALE= FULL

ARCH. REF.: NONE

3

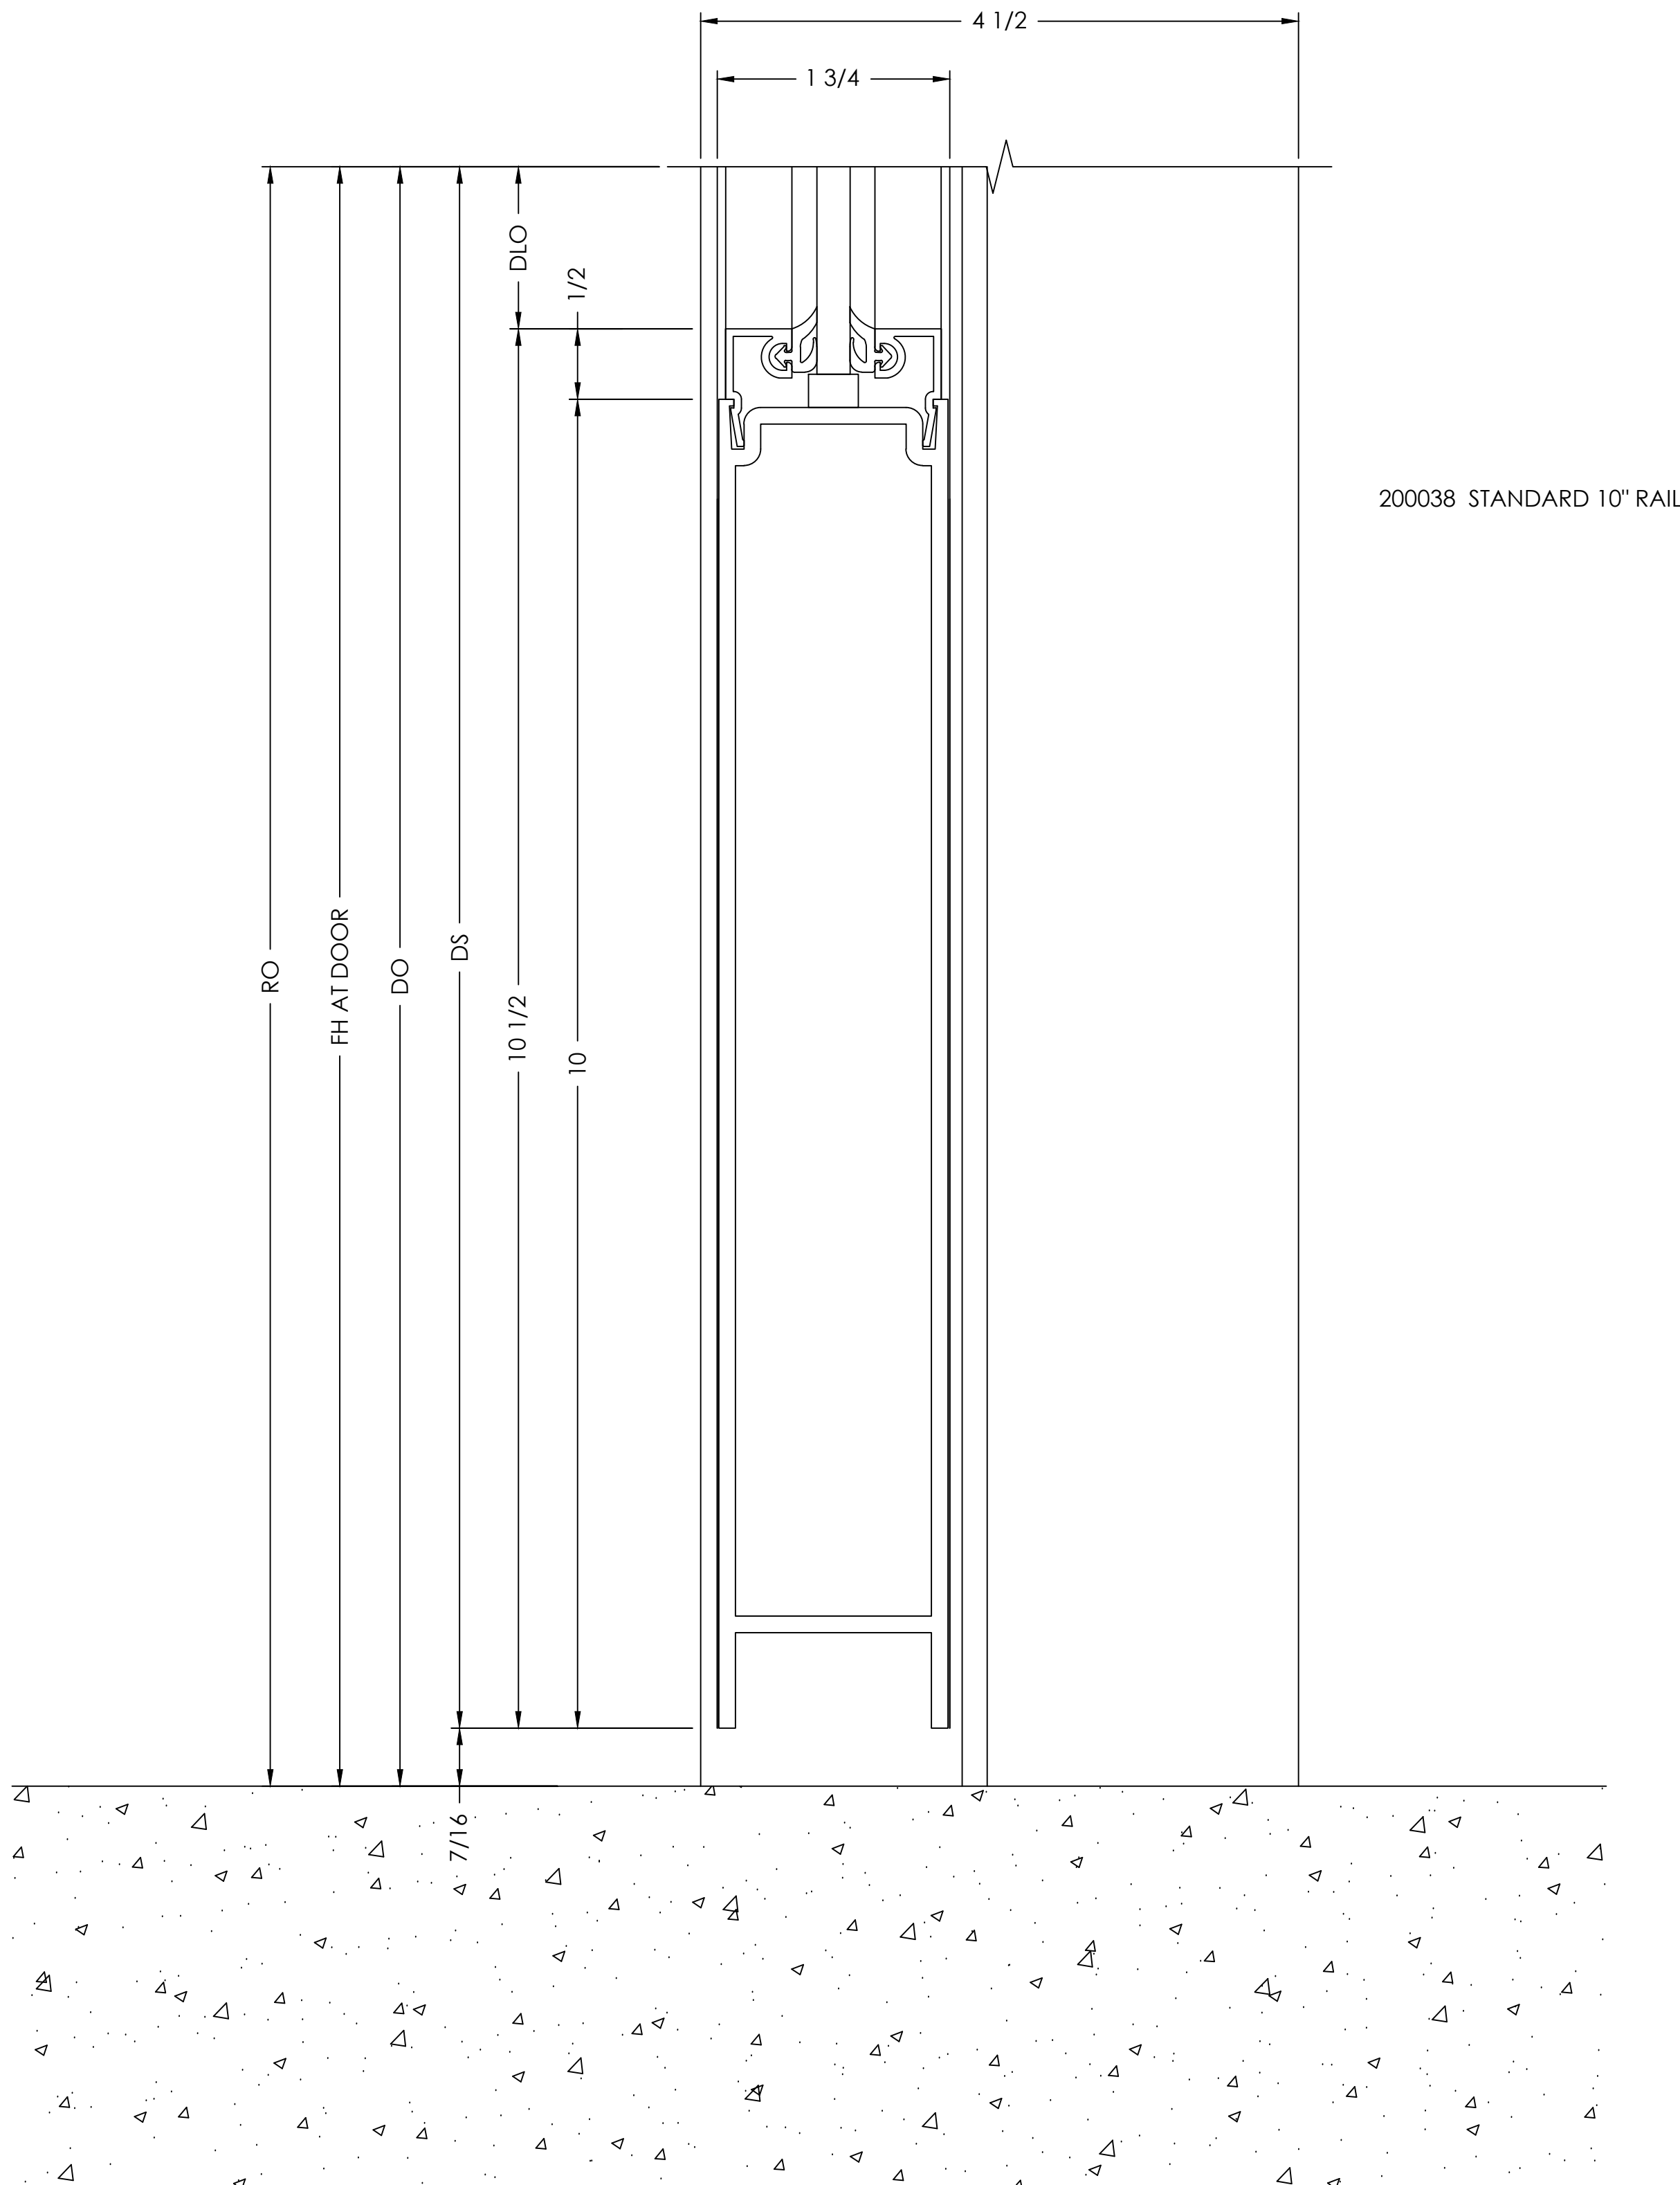

- TYPICAL DETAIL NOTES:
- ADEQUATE SUPPORT MUST BE PROVIDED TO WITHSTAND LOADS IMPOSED BY WINDOW SYSTEM
 - REFER TO INSTALLATION MANUAL FOR ADD'L INFO


DOOR HEADER

DETAIL


SCALE= FULL

ARCH. REF.: NONE

2

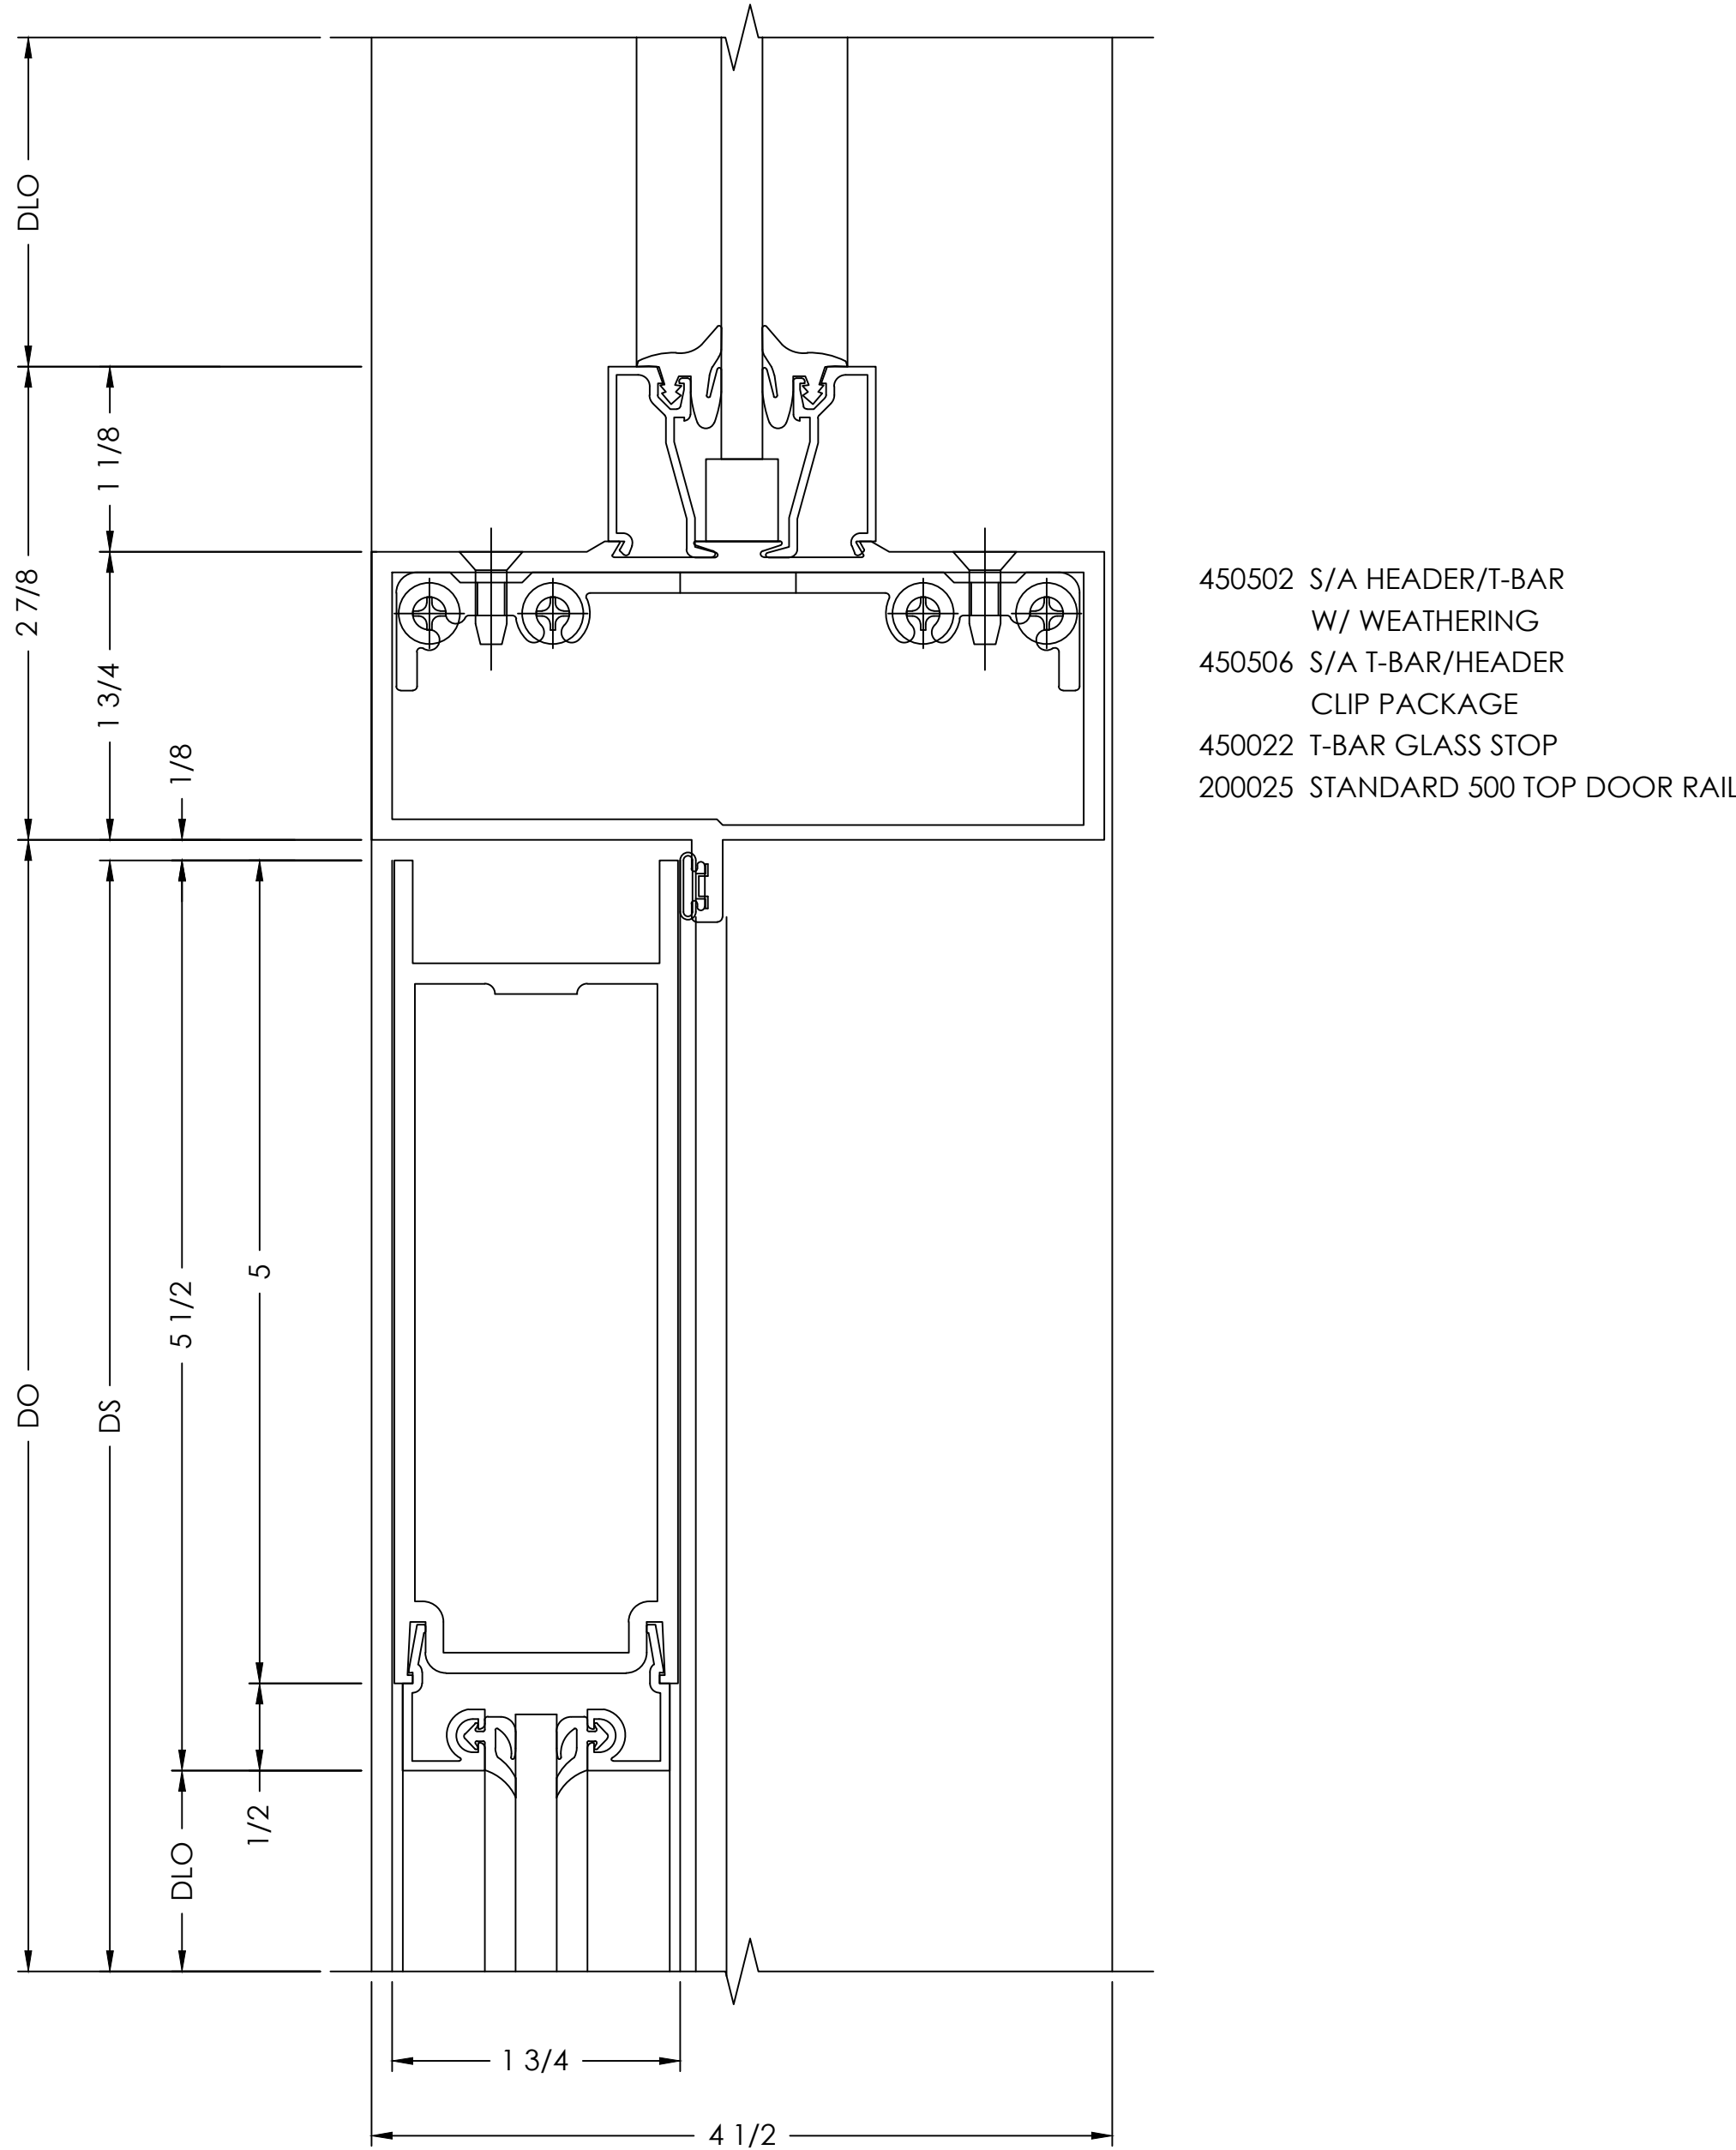

VISION DRAFTING, INC. TEL 14701 450-8783 RSRAHAM@VISIONDRAFTING.NET WWW.VISIONDRAFTING.NET				BY			
DATE				REVISION NO.			
DATE				B.G.			
PRINTS ISSUED FOR				ARCHITECT/LOCATION			
1ST APPROVAL				PROJECT NAME/LOCATION			
SCALE:				1:1			
SHEET NO.				701 DETAILS			

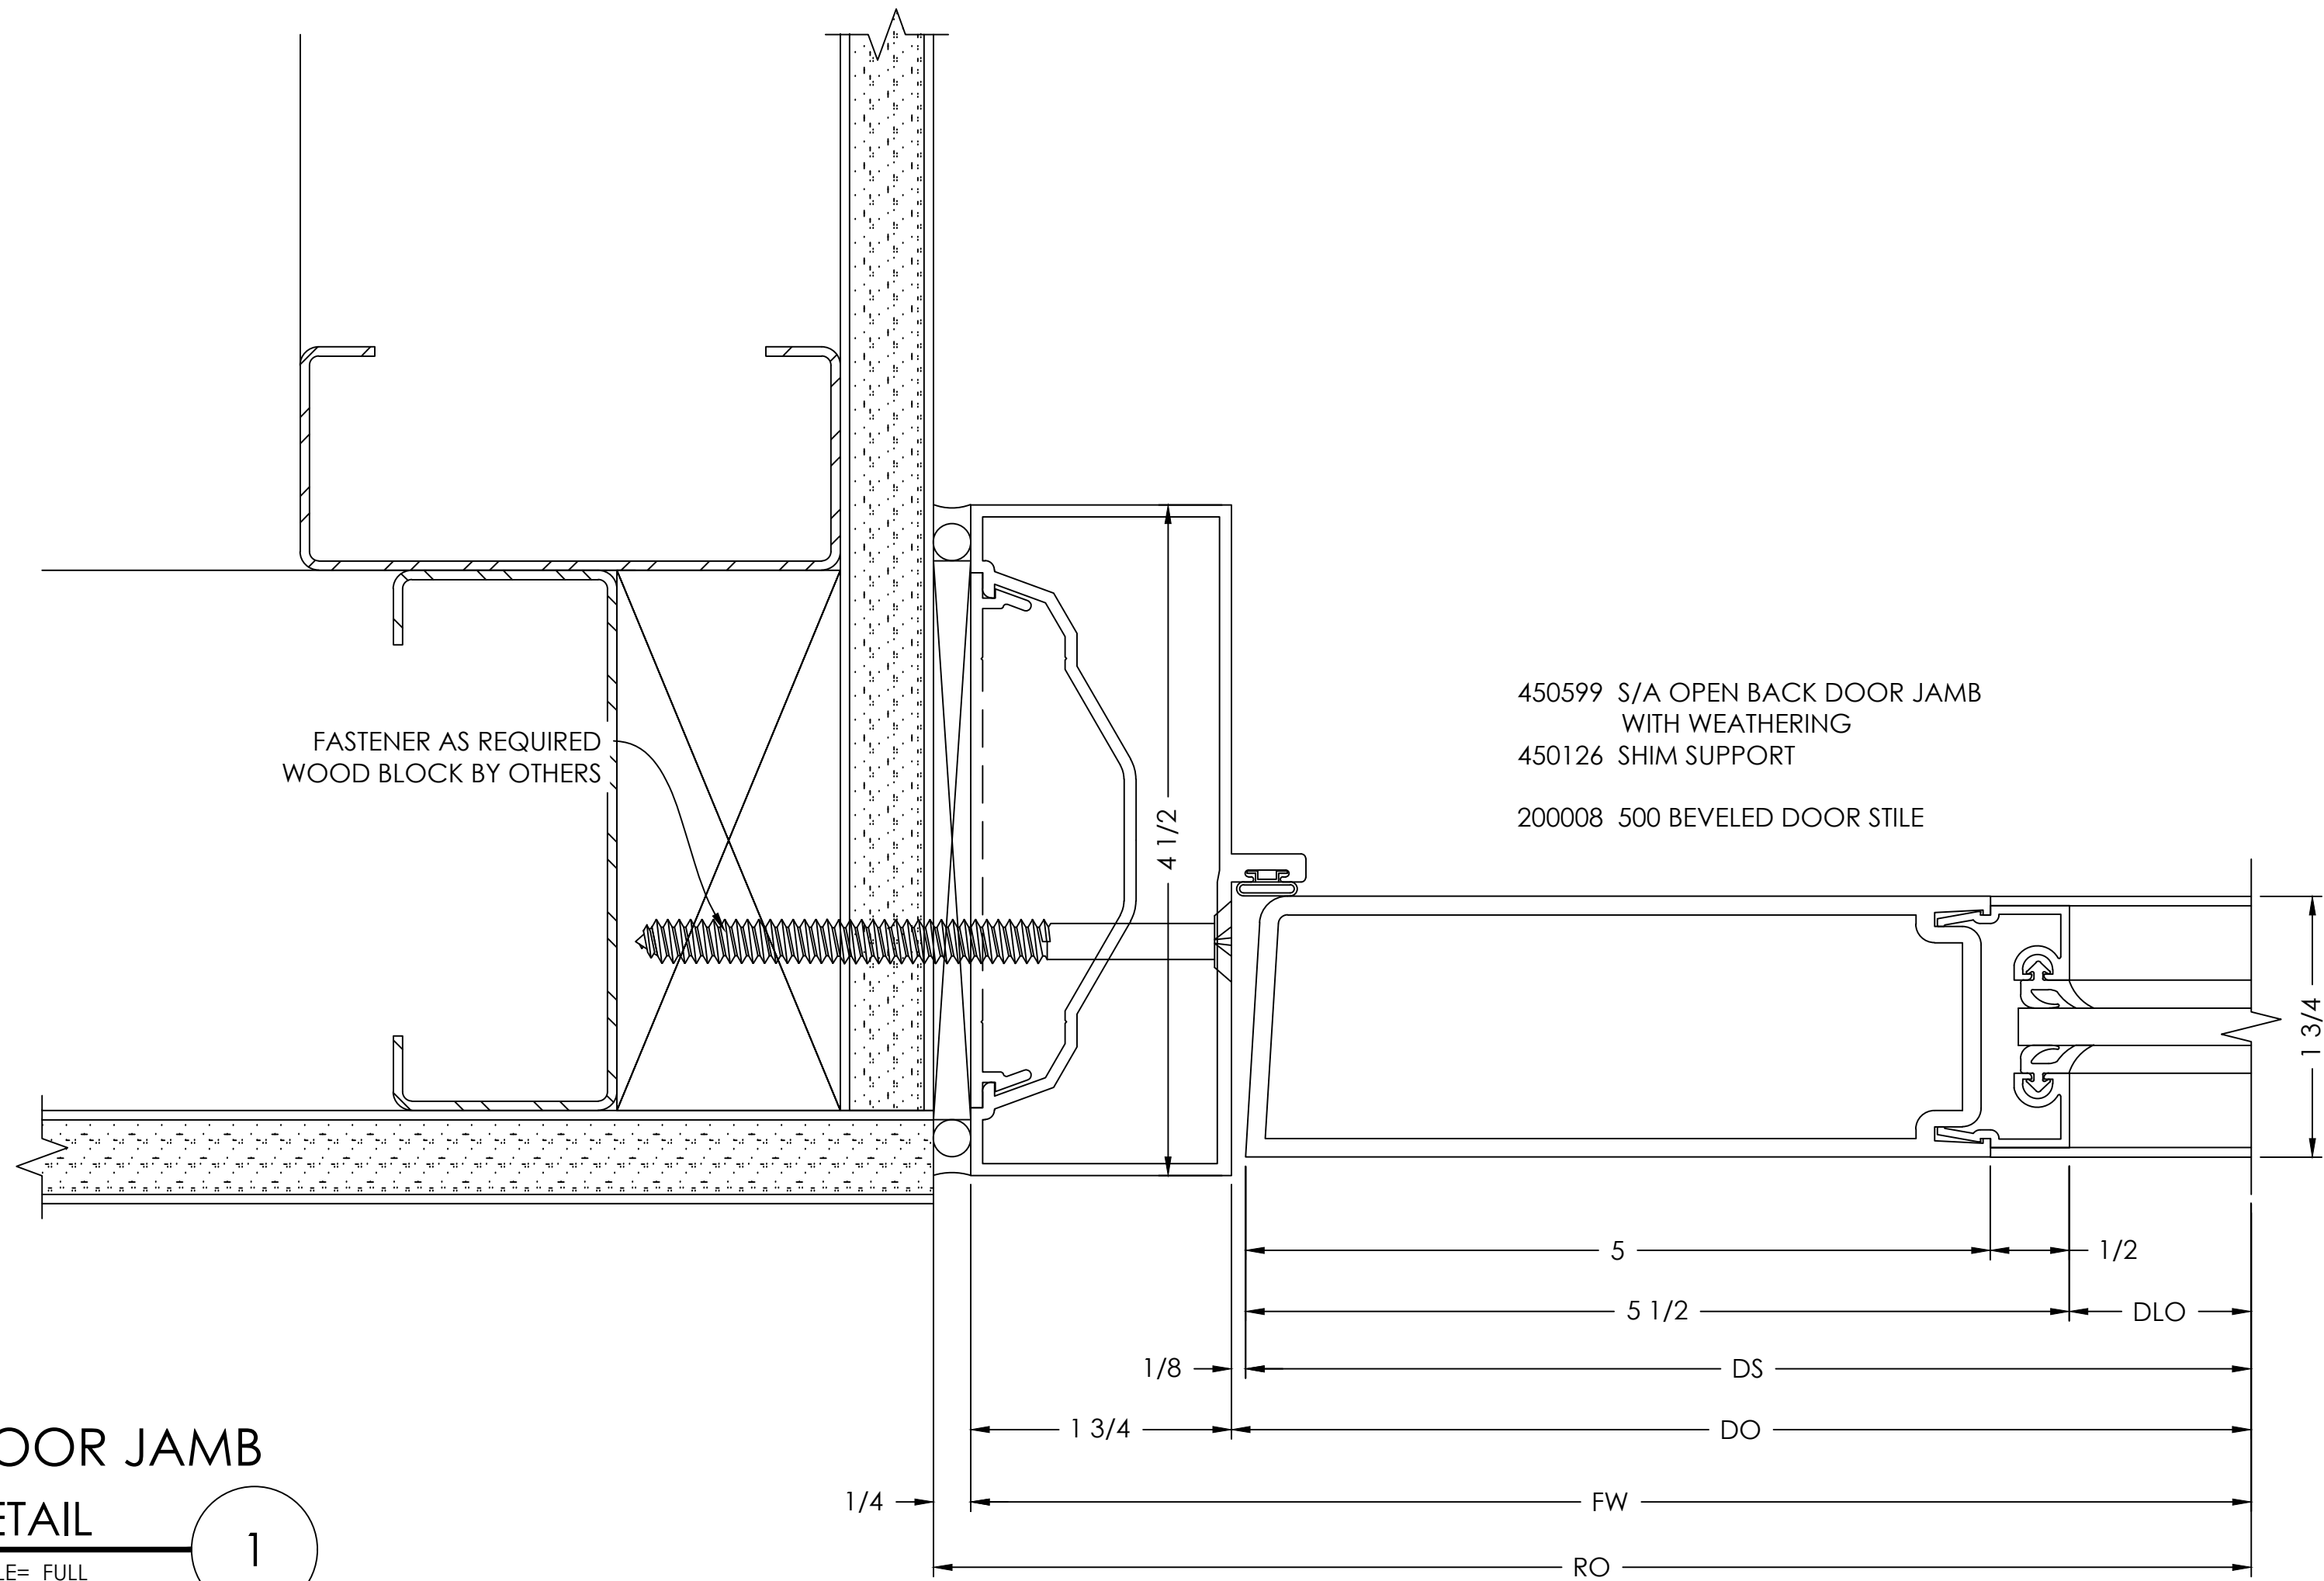

DOOR JAMB
DETAIL 1


SCALE= FULL

ARCH. REF.: A1-01

DOOR JAMB
DETAIL 2

SCALE= FULL

ARCH. REF.: A1-01

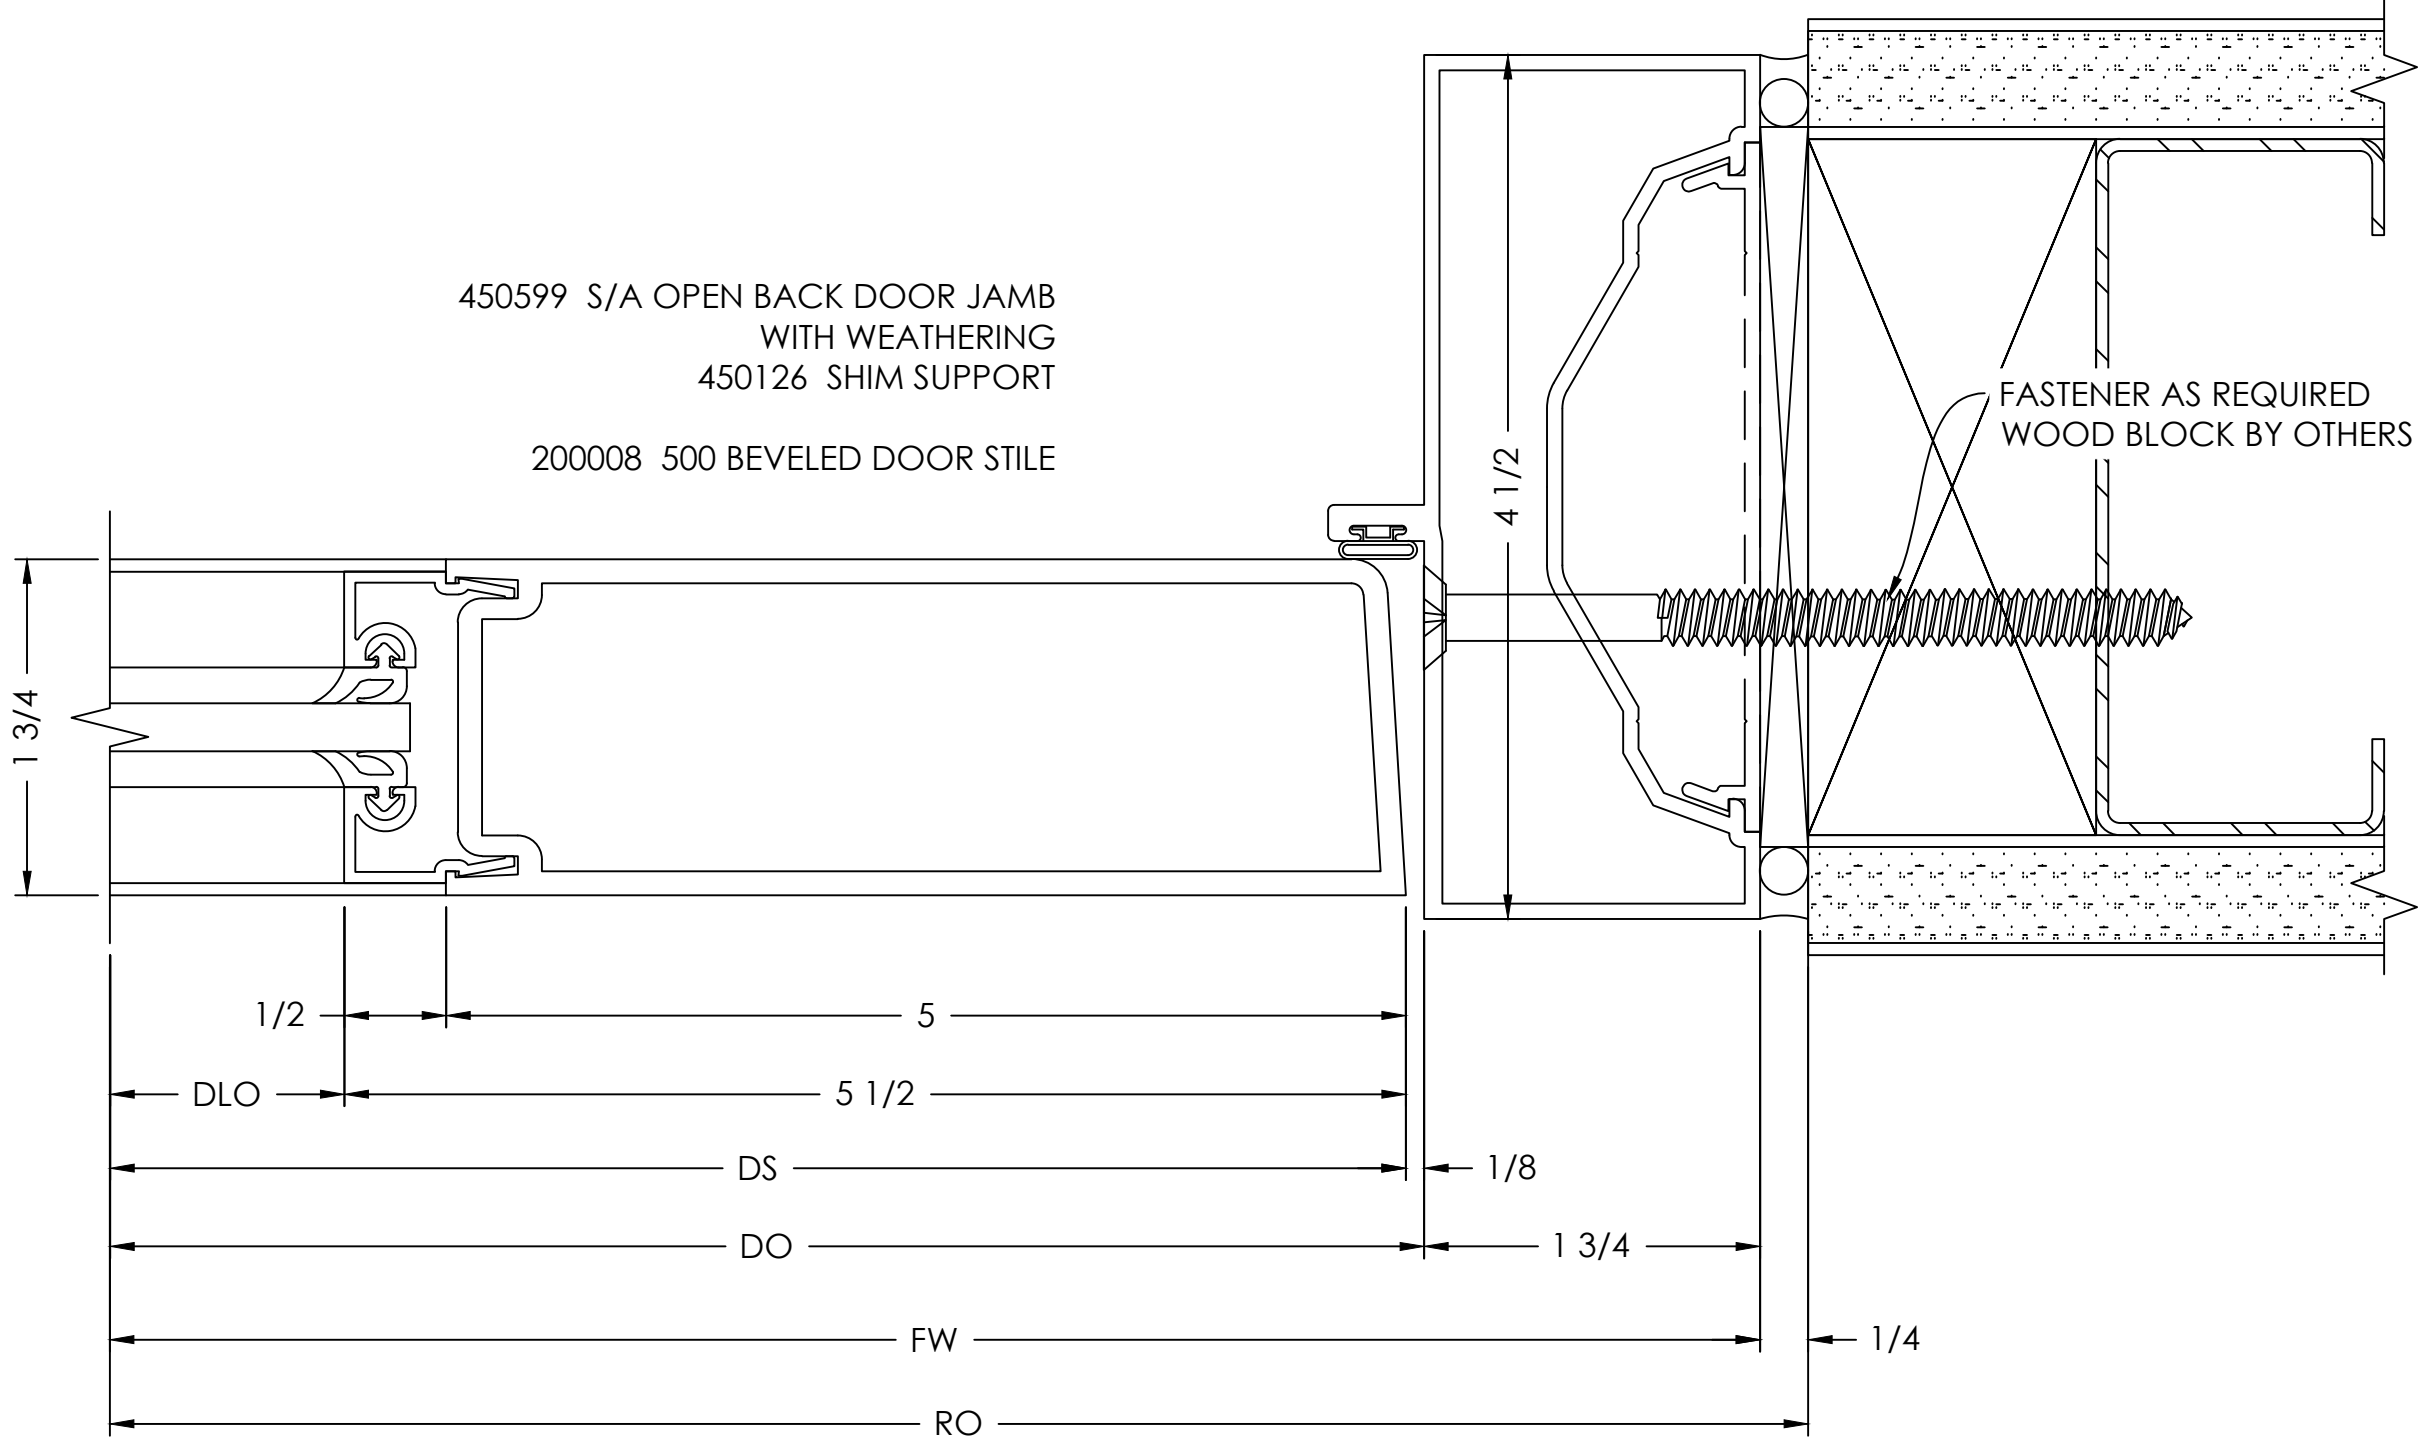


TYPICAL DETAIL NOTES:

- ADEQUATE SUPPORT MUST BE PROVIDED TO WITHSTAND LOADS IMPOSED BY WINDOW SYSTEM
- REFER TO INSTALLATION MANUAL FOR ADD'L INFO

SILL
DETAIL 4

SCALE= FULL


ARCH. REF.: 21/A3-05

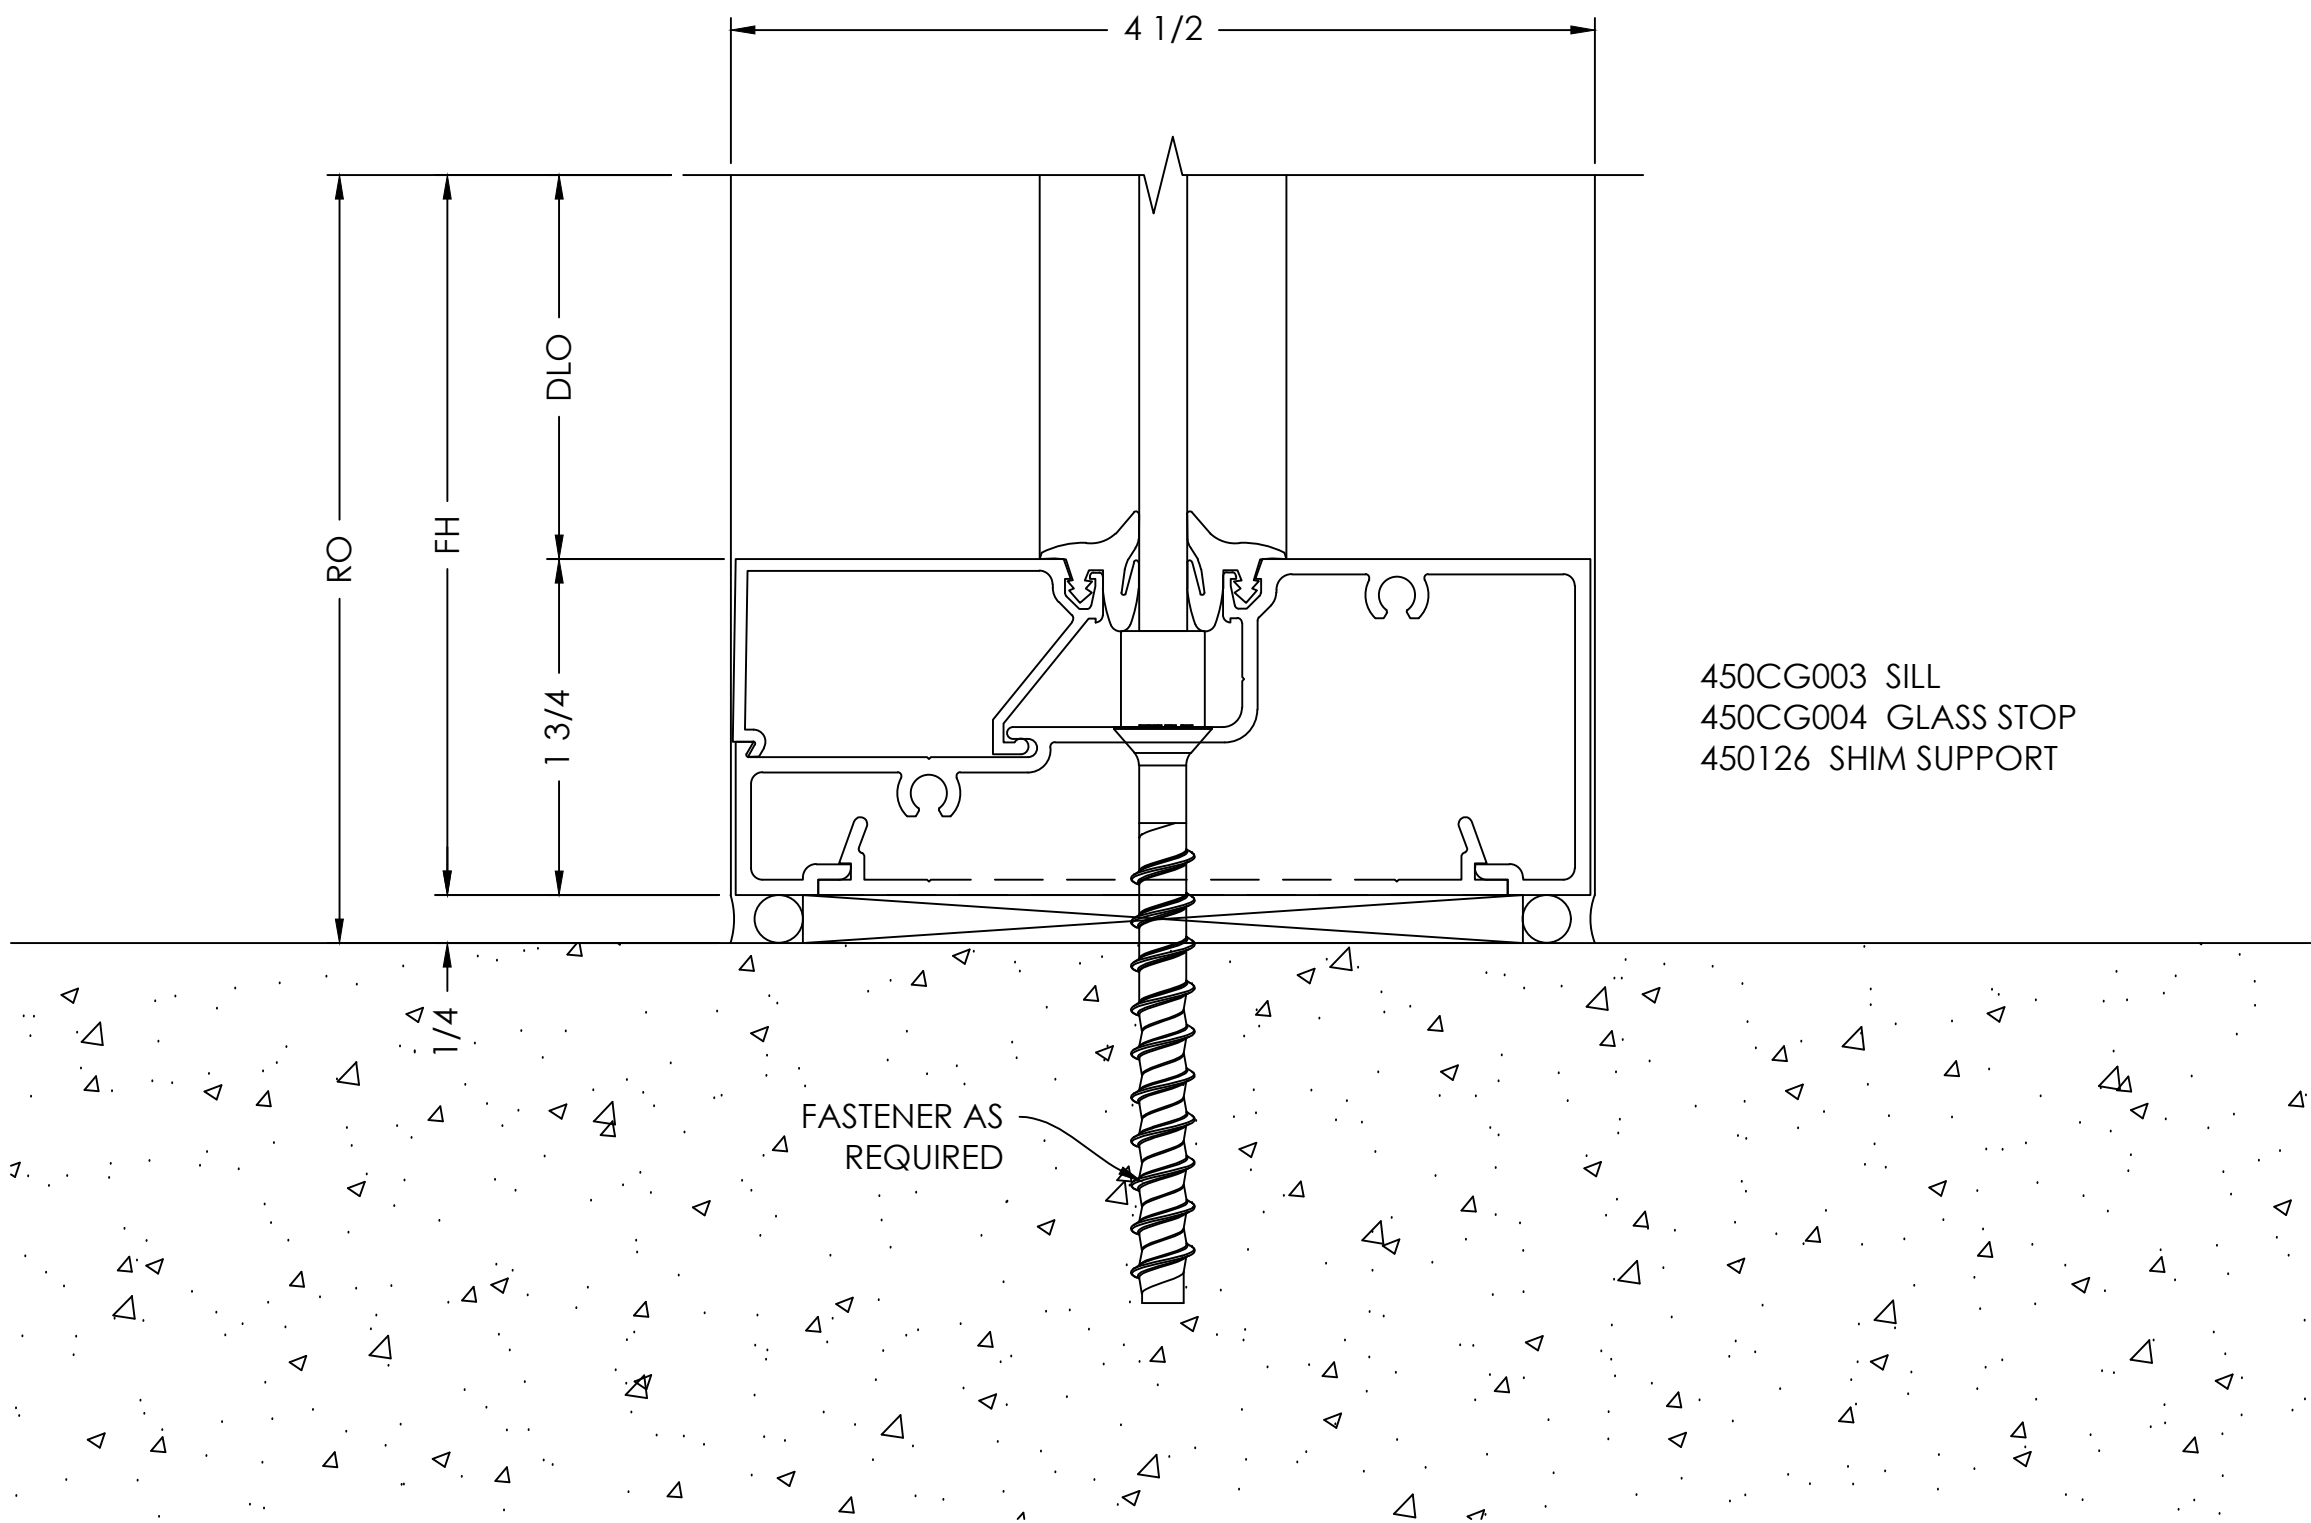

DOOR JAMB AT TRANSOM AREA
DETAIL 3

SCALE= FULL

ARCH. REF.: A1-01

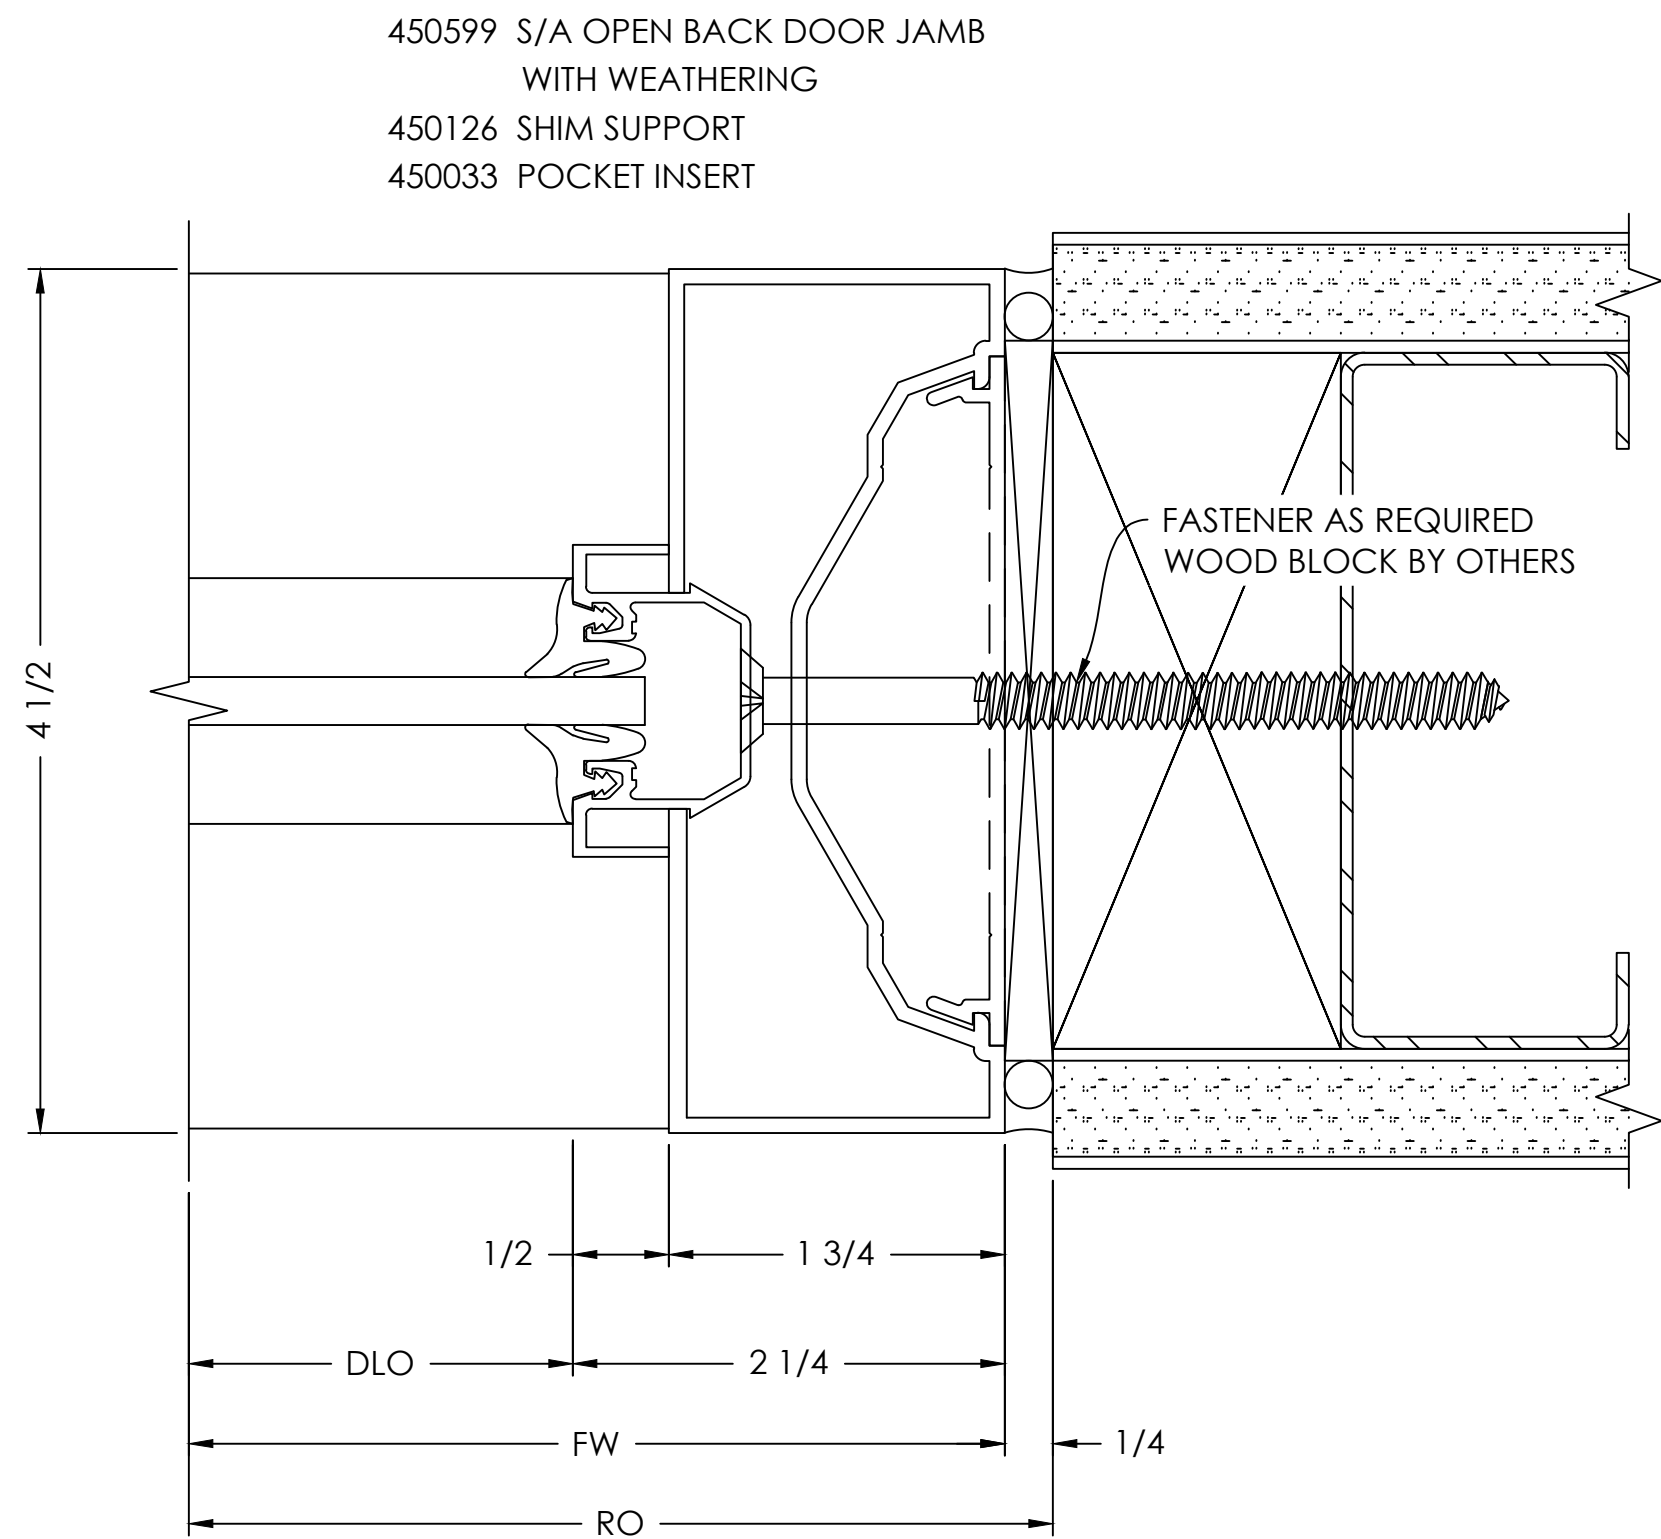


VISION DRAFTING, INC. shop drawings • engineering TEL (470) 450-8783 RSRAHAM@VISIONDRAFTING.NET WWW.VISIONDRAFTING.NET										BY	DATE	REVISION NO.	BY	DATE	PRINTS ISSUED FOR	ARCHITECT/LOCATION	PROJECT NAME/LOCATION
					01/09/2025	1ST APPROVAL											
SCALE:							1:1										
SHEET NO.							702										
							DETAILS										

JAMB
DETAIL

SCALE= FULL

ARCH. REF.: A1-01

1

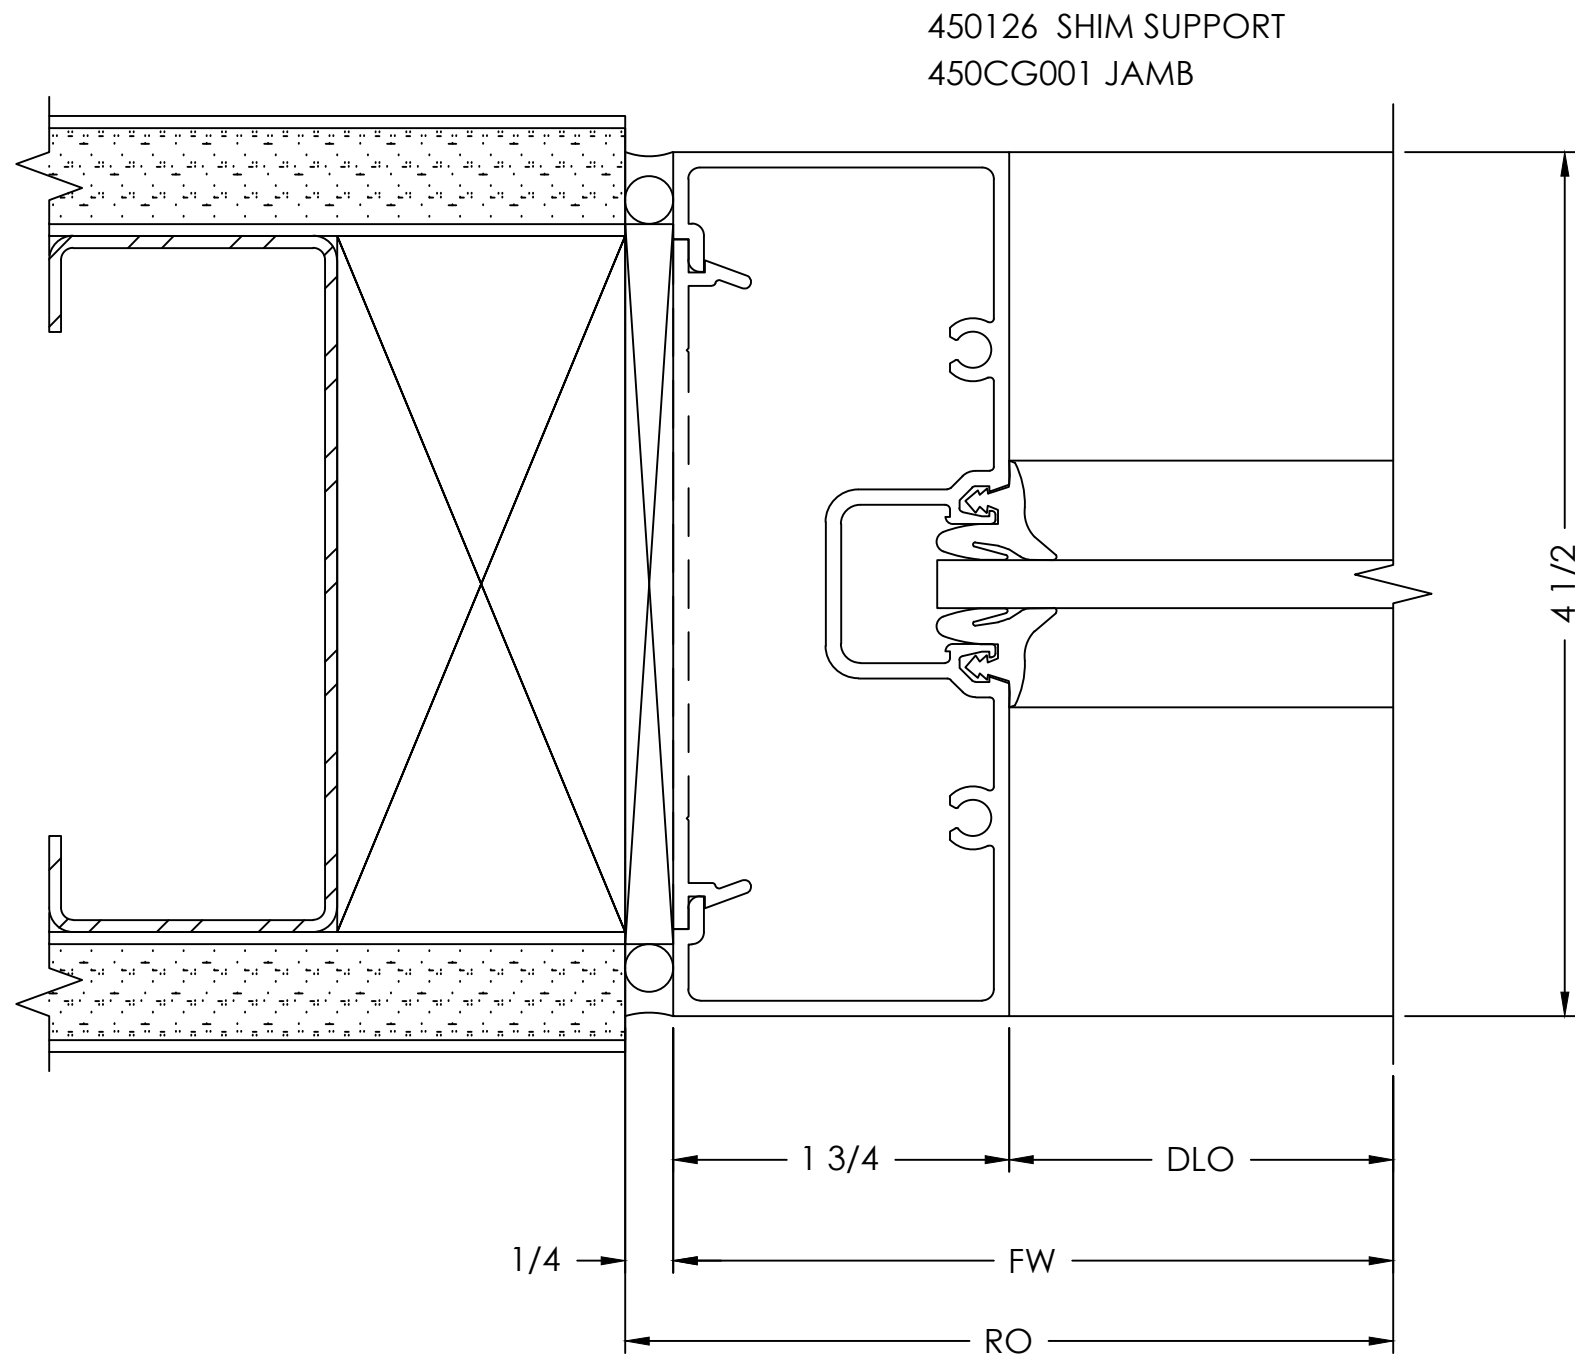


DOOR HEADER
DETAIL

SCALE= FULL

ARCH. REF.: 15/A3-05

3

450502 S/A HEADER/T-BAR
W/ WEATHERING
450506 S/A T-BAR/HEADER
CLIP PACKAGE
450022 T-BAR GLASS STOP
DOOR BY OTHERS

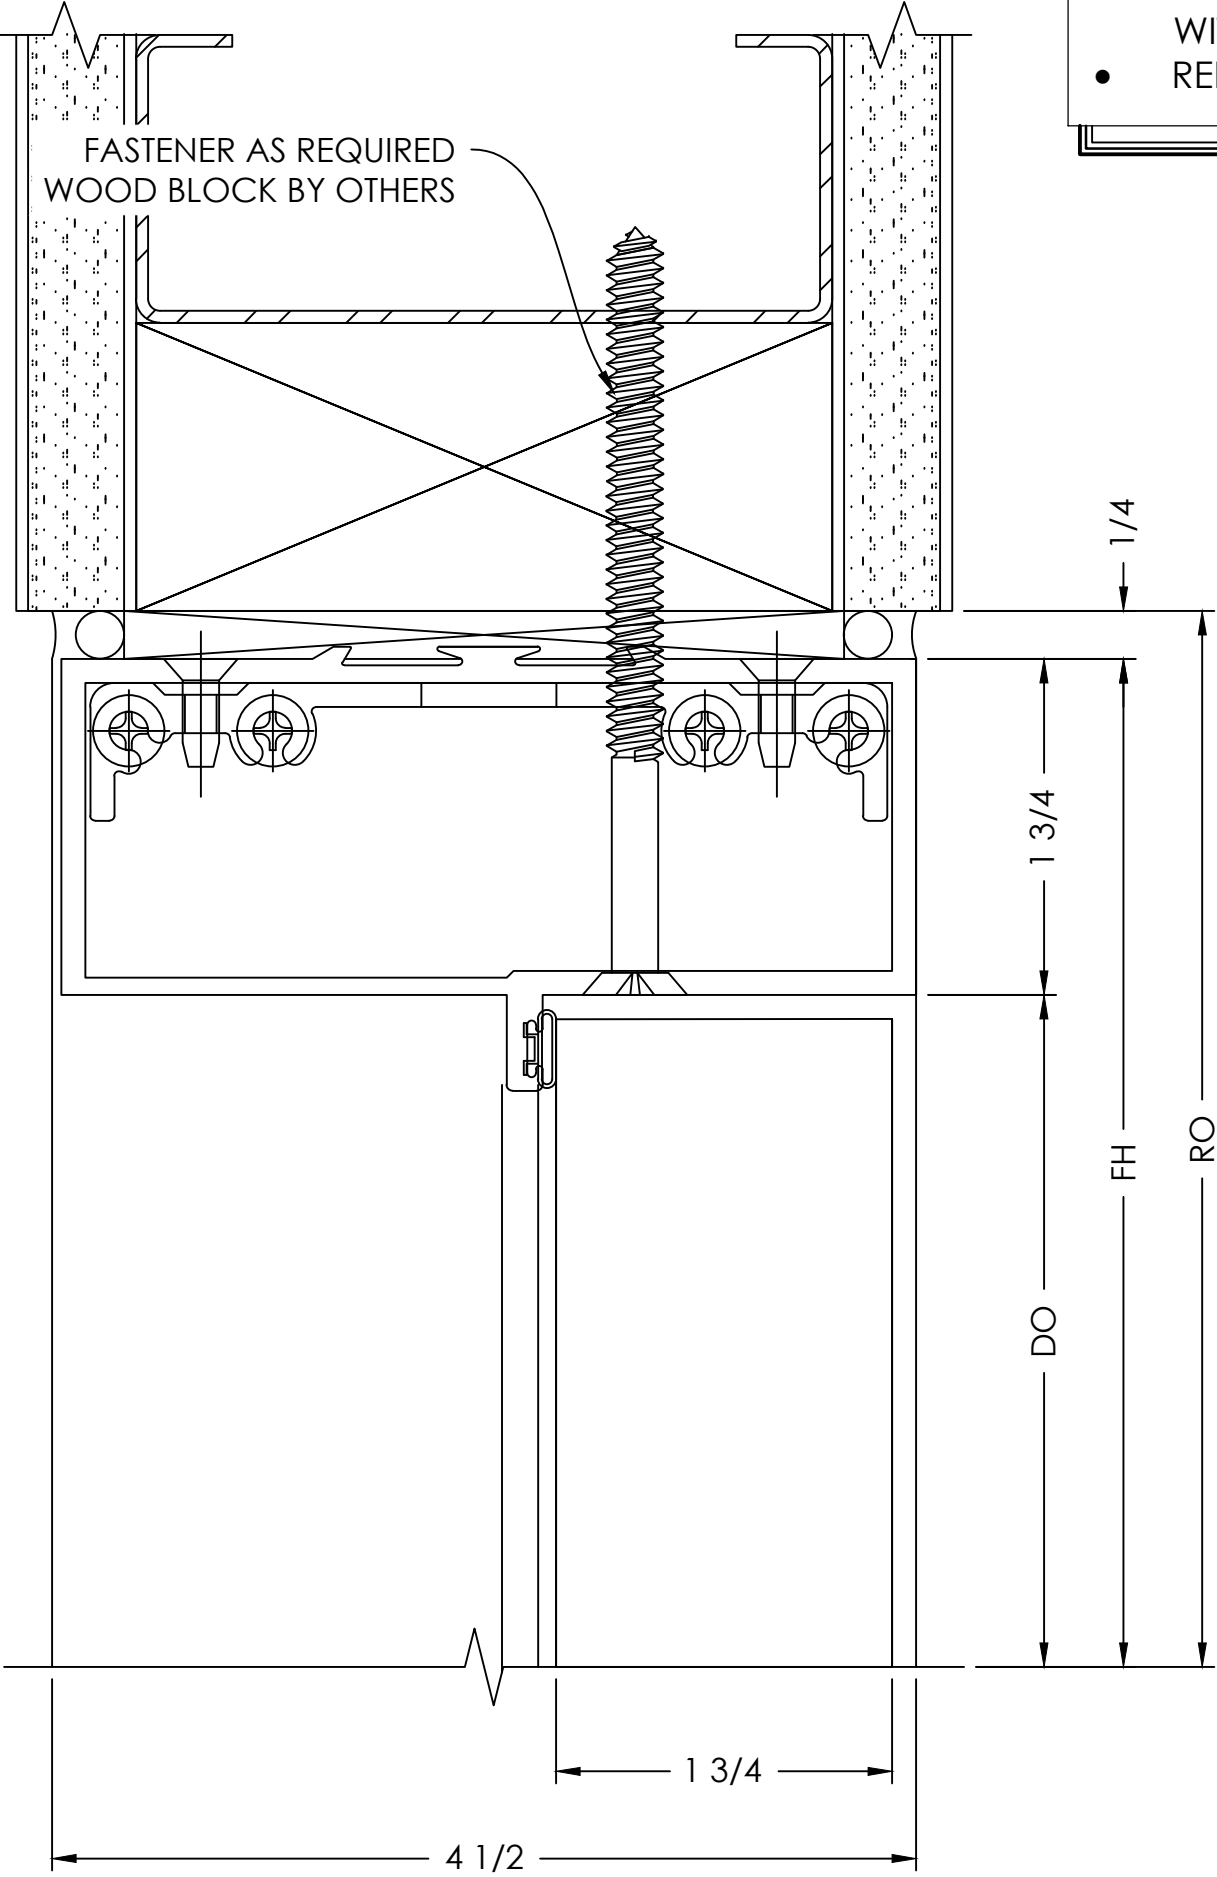


TYPICAL DETAIL NOTES:
• ADEQUATE SUPPORT MUST BE PROVIDED TO WITHSTAND LOADS IMPOSED BY WINDOW SYSTEM
• REFER TO INSTALLATION MANUAL FOR ADD'L INFO

DOOR JAMB
DETAIL

SCALE= FULL

ARCH. REF.: A1-01

2

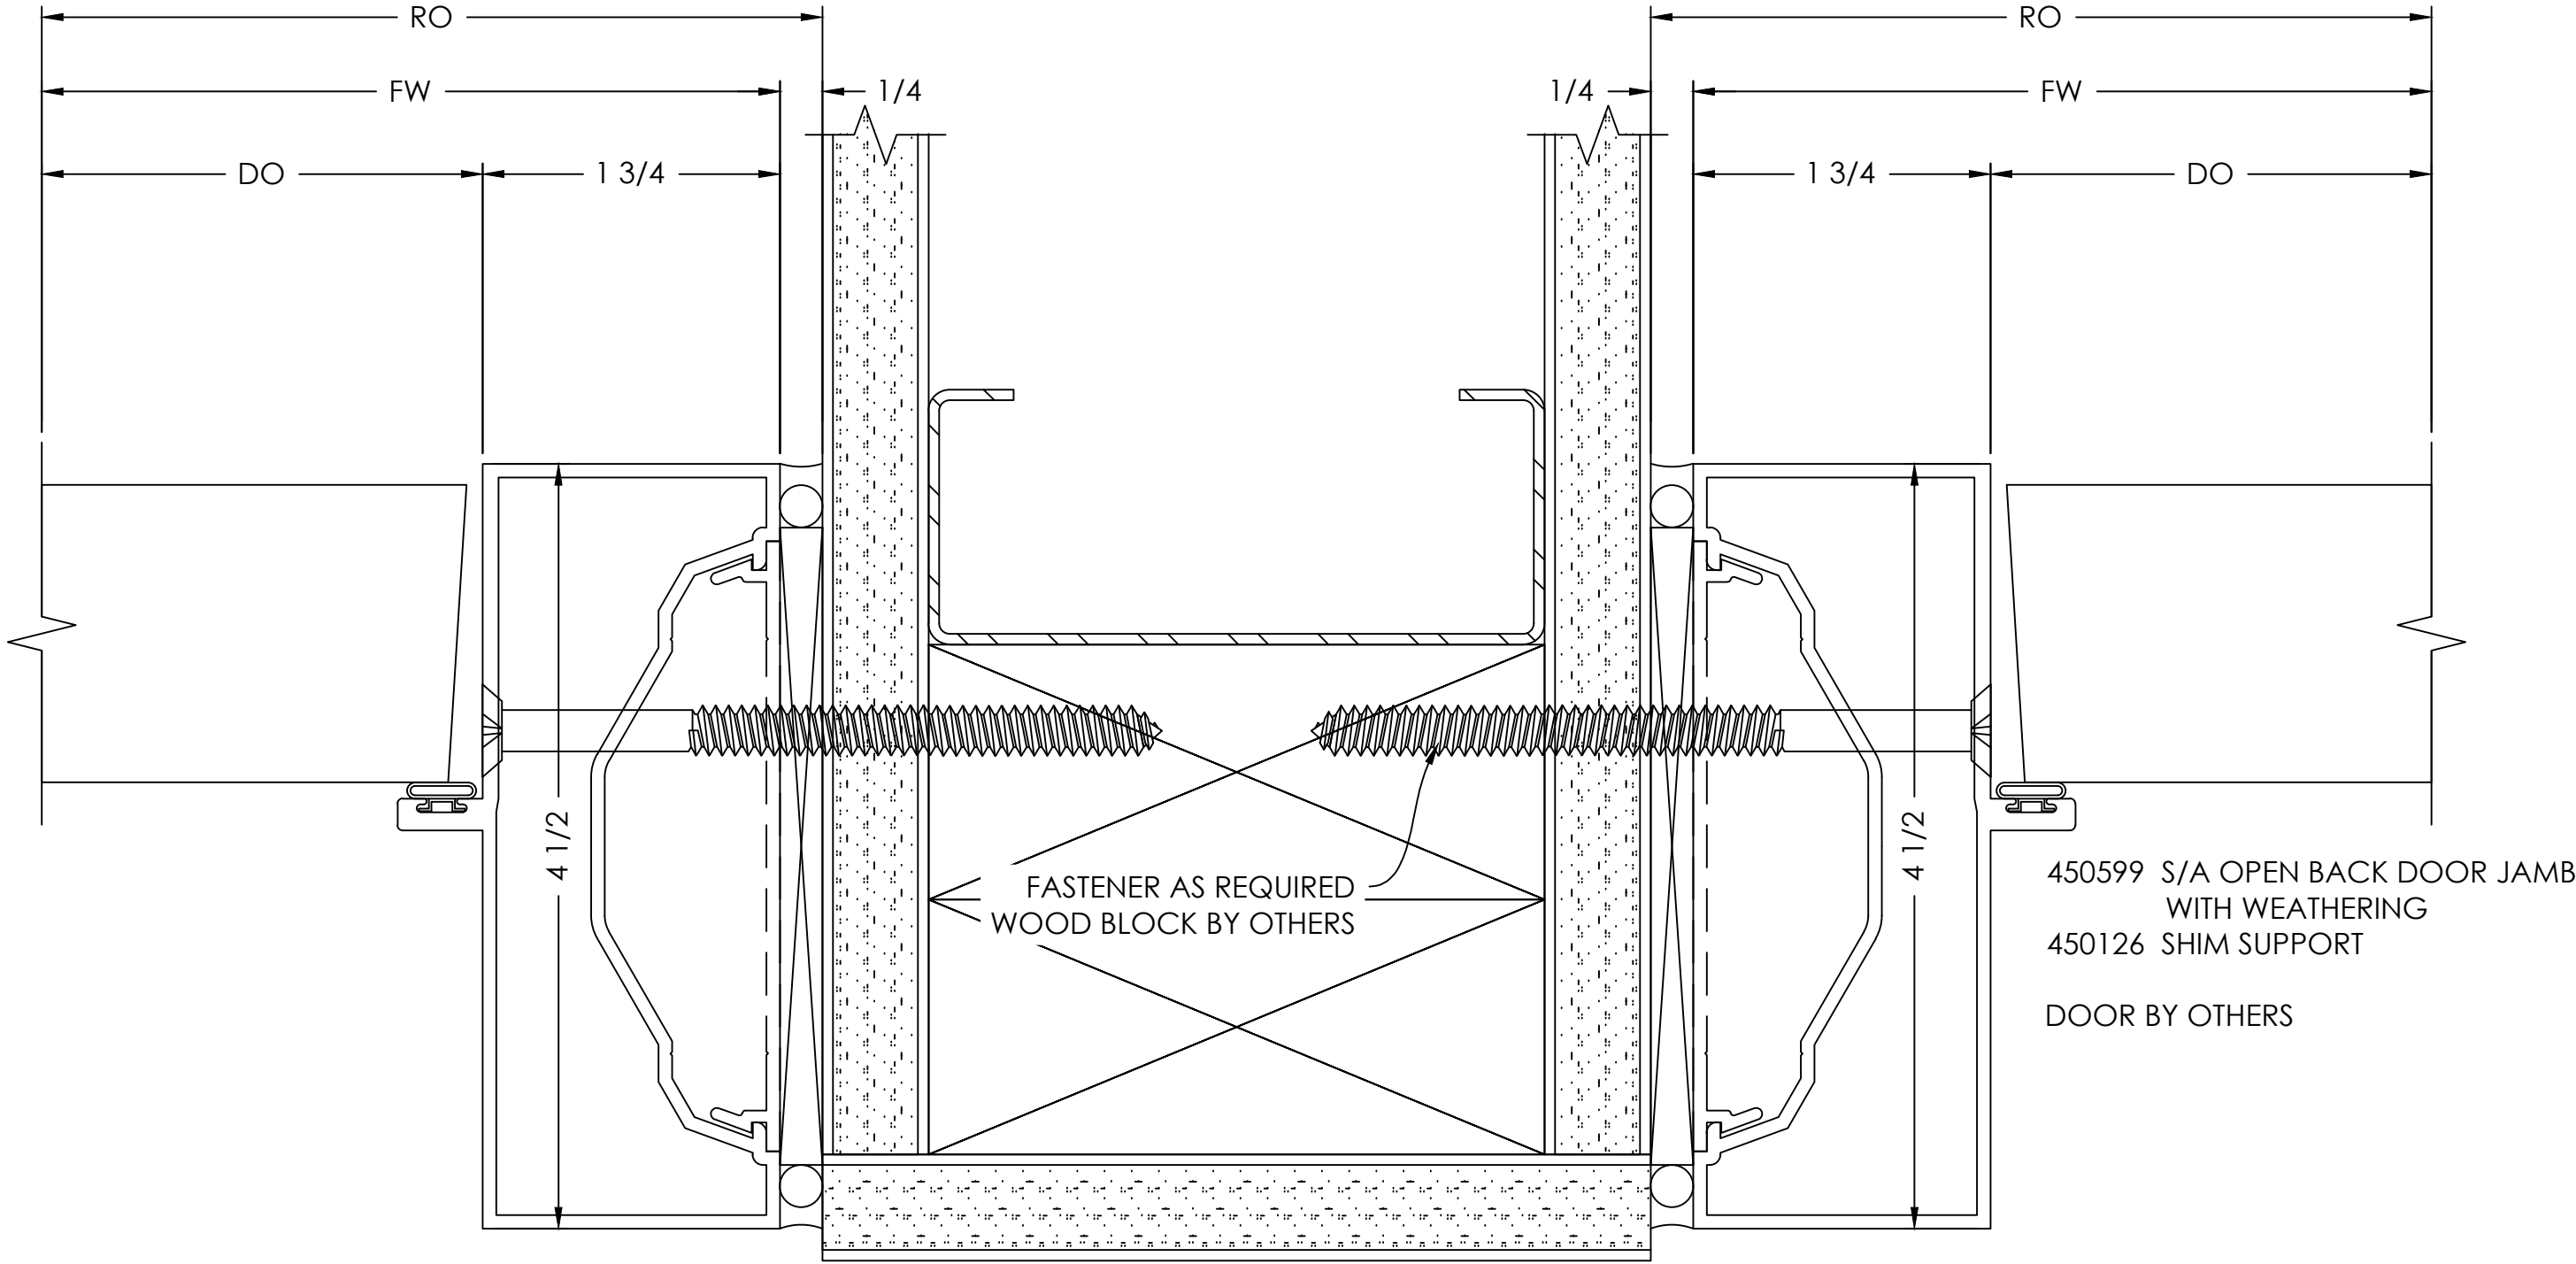


DOOR JAMB
DETAIL

SCALE= FULL

ARCH. REF.: A1-01

4

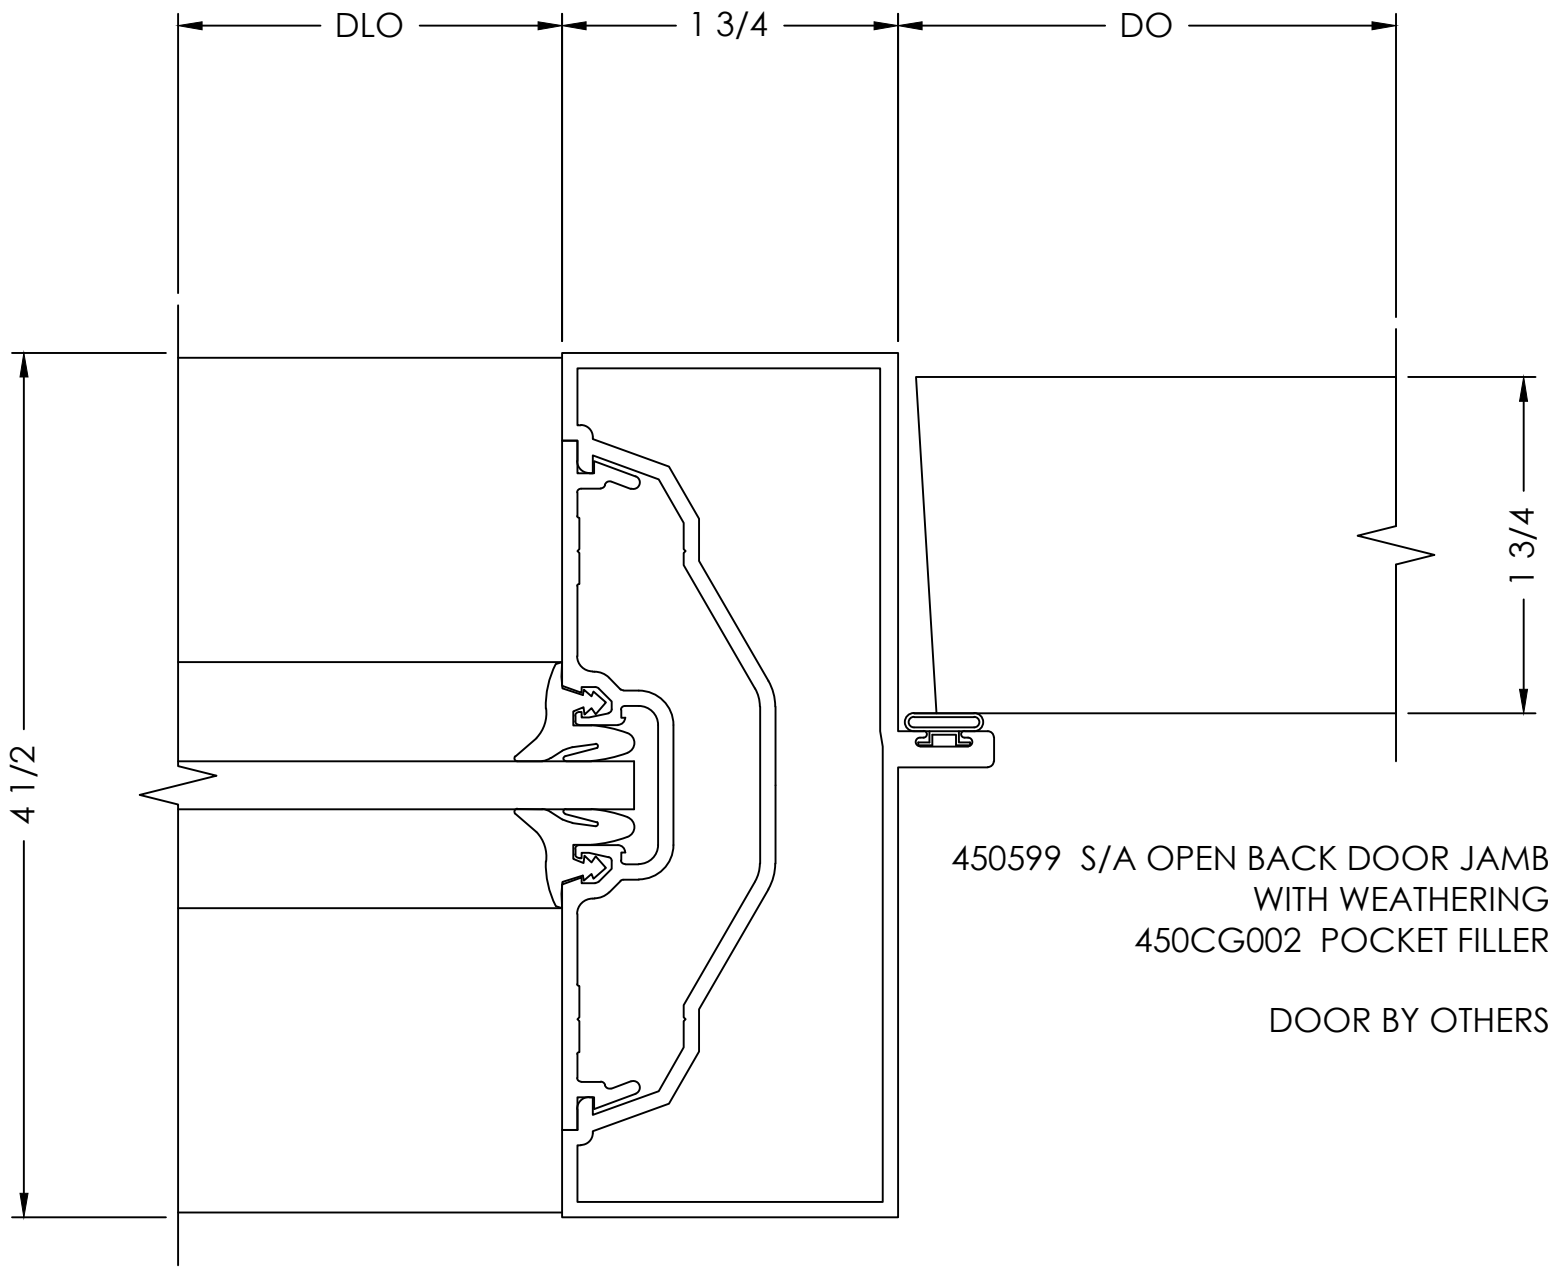

BY				
DATE				
REVISION NO.				
BY				
DATE	01/09/2025	B.G.		
PRINTS ISSUED FOR				
1ST APPROVAL				

ARCHITECT/LOCATION

PROJECT NAME/LOCATION

SCALE:

1:1

SHEET NO.


703
DETAILS

HORIZONTAL
DETAIL

SCALE= FULL

ARCH. REF.: NONE

1

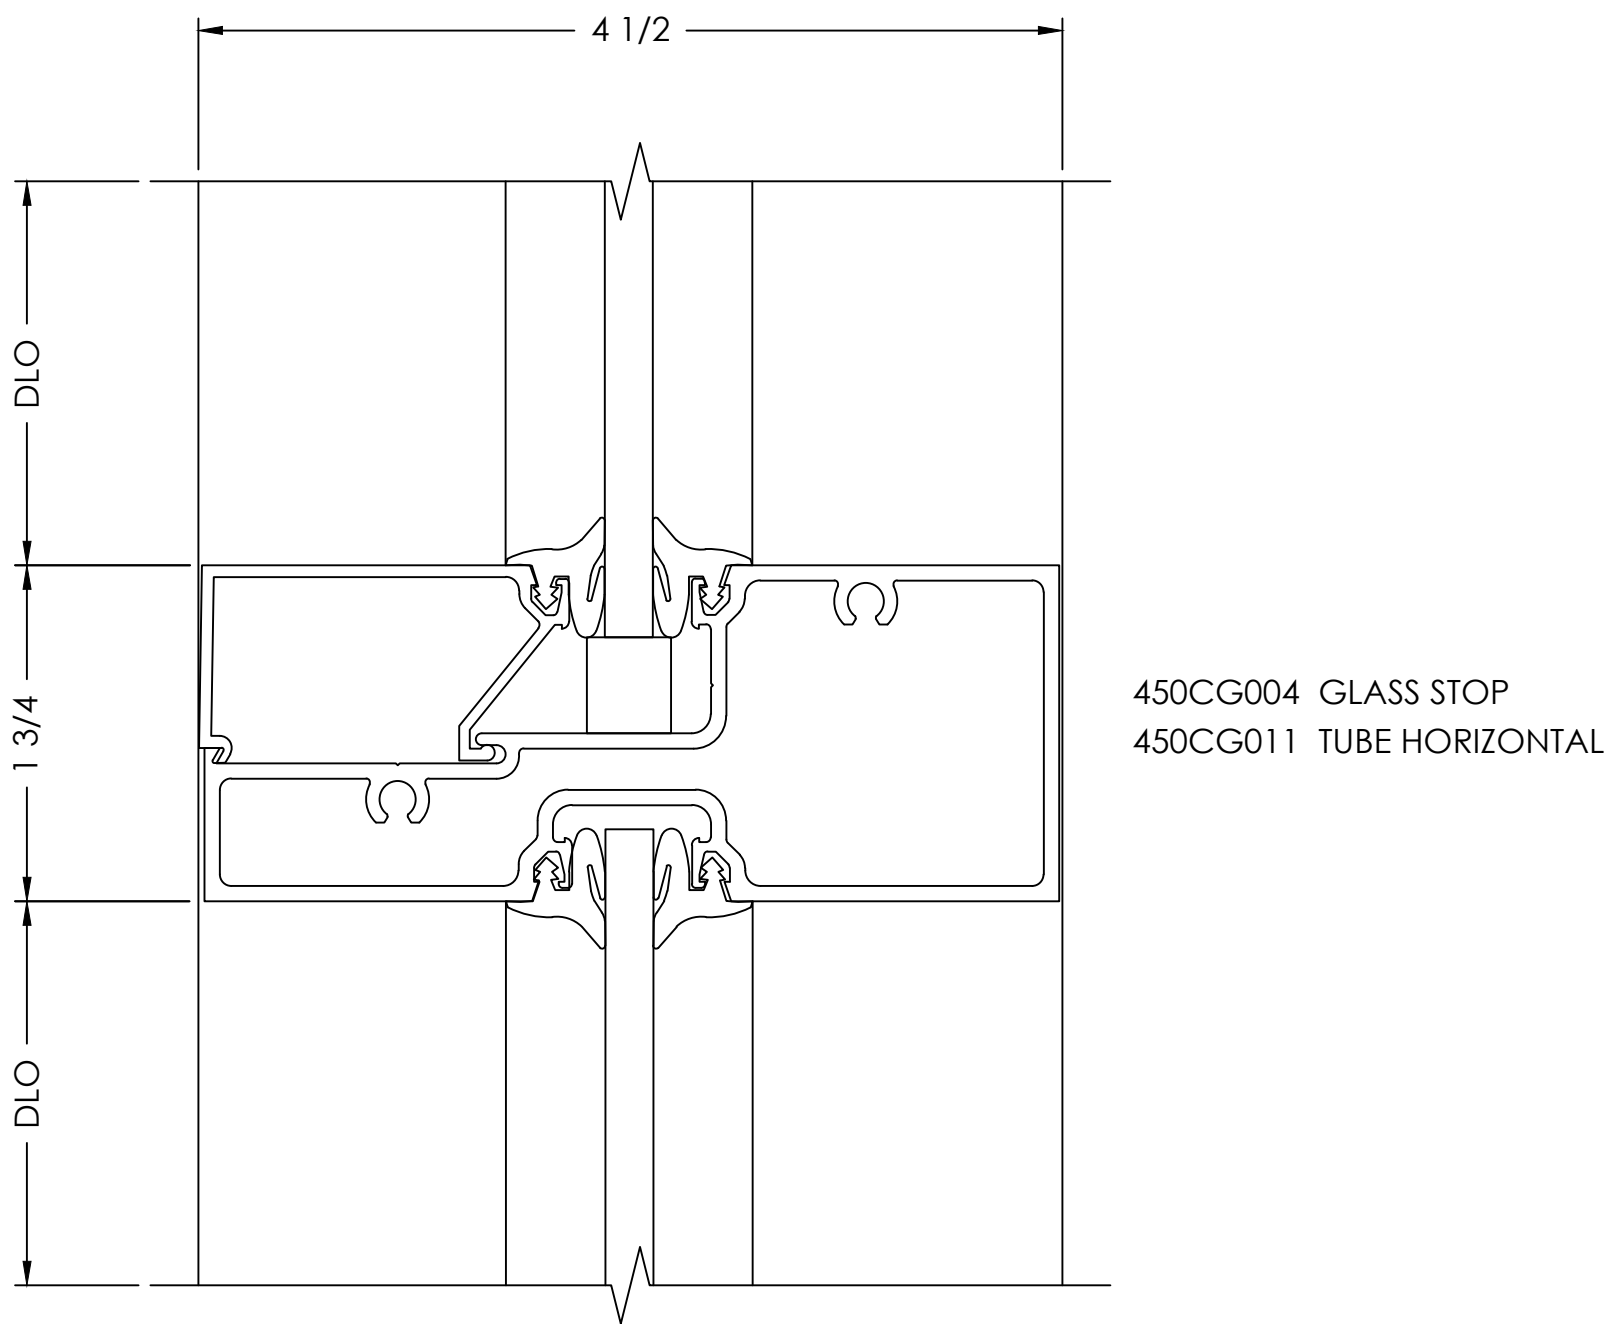


DOOR JAMB AT TRANSOM AREA
DETAIL

SCALE= FULL

ARCH. REF.: NONE

4

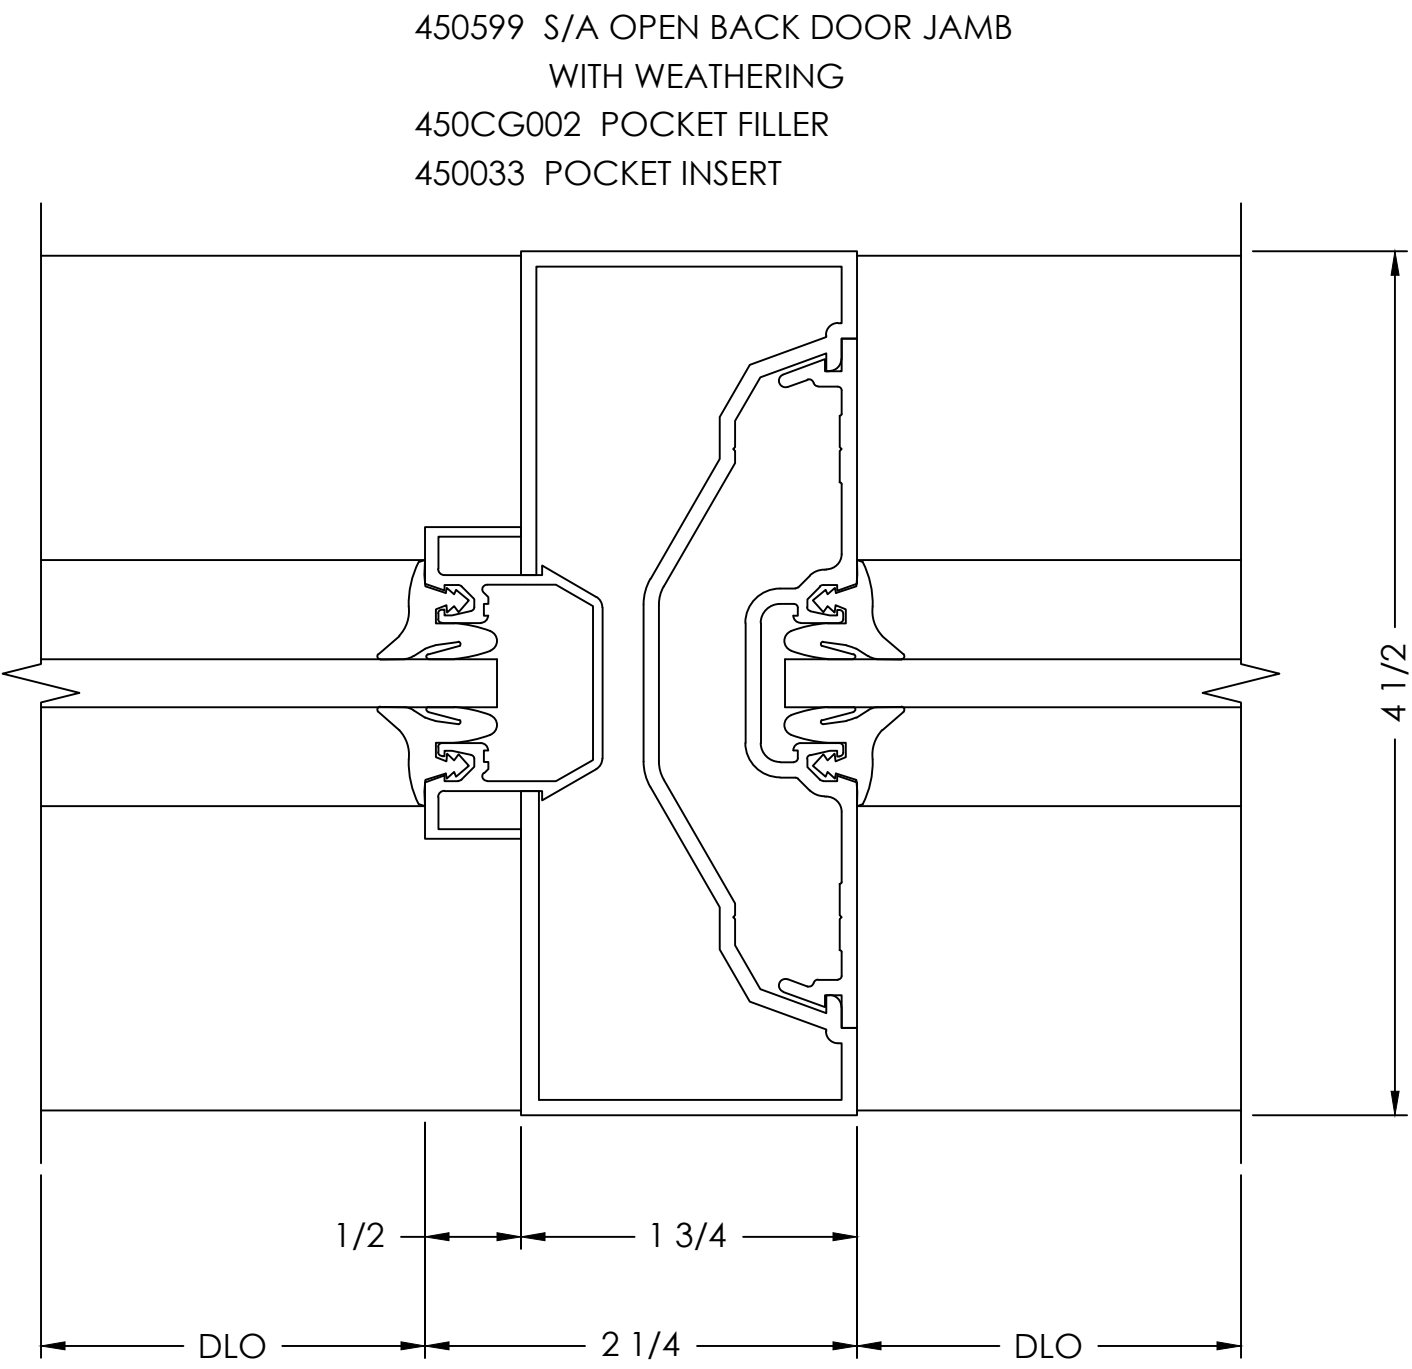


- TYPICAL DETAIL NOTES:
- ADEQUATE SUPPORT MUST BE PROVIDED TO WITHSTAND LOADS IMPOSED BY WINDOW SYSTEM
 - REFER TO INSTALLATION MANUAL FOR ADD'L INFO

DOOR HEADER
DETAIL

SCALE= FULL

ARCH. REF.: NONE

2

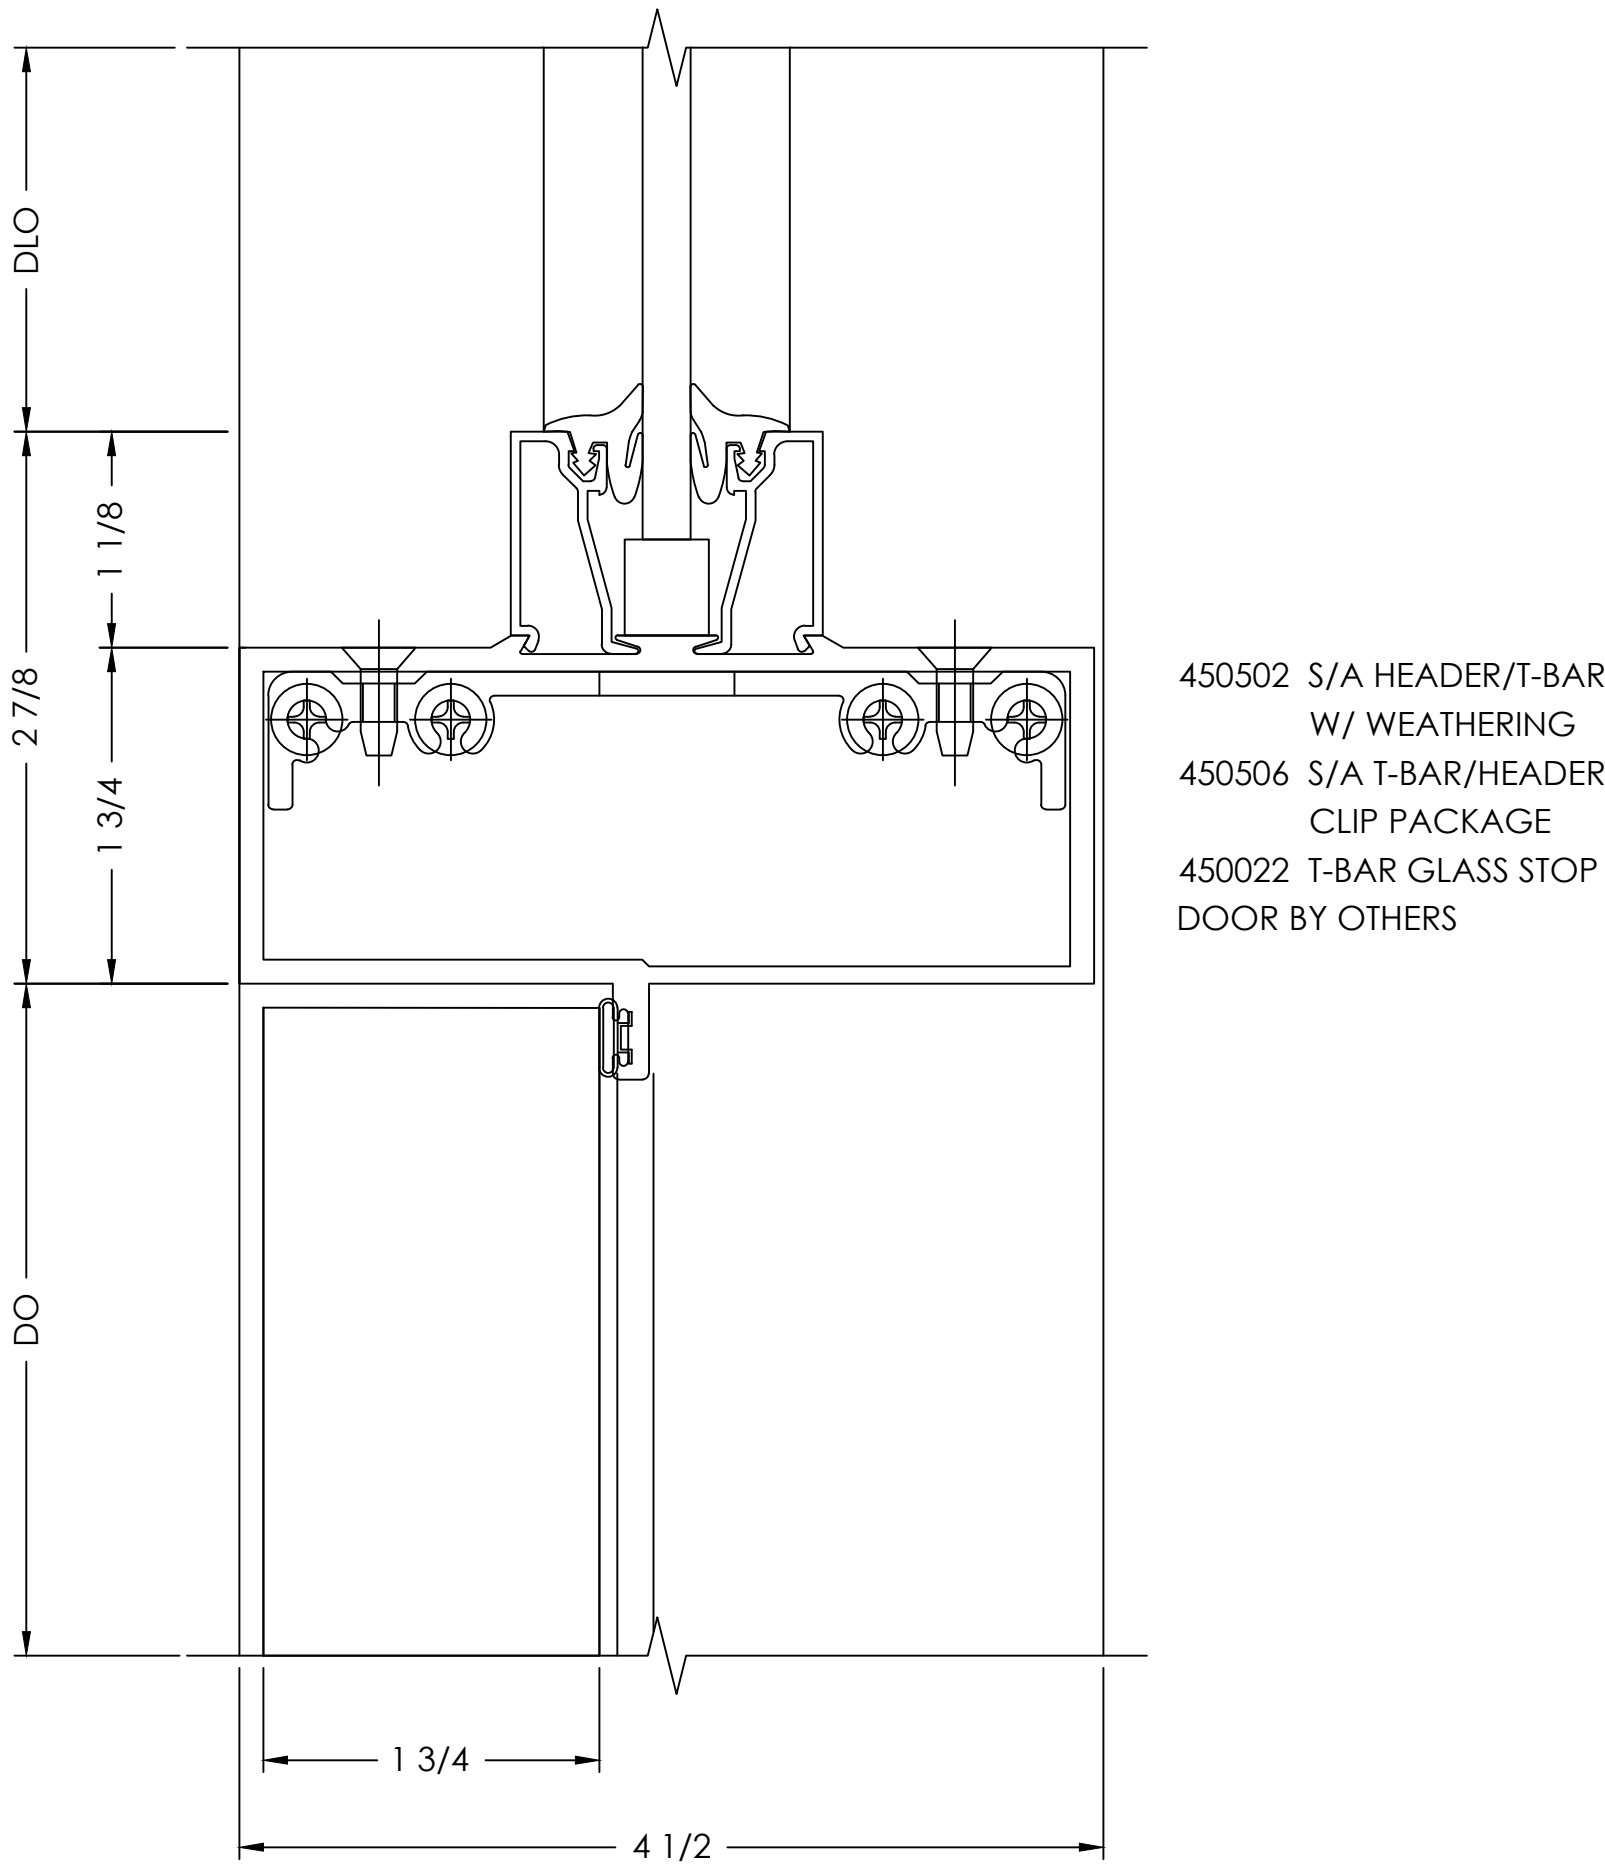


DOOR JAMB
DETAIL

SCALE= FULL

ARCH. REF.: NONE

3

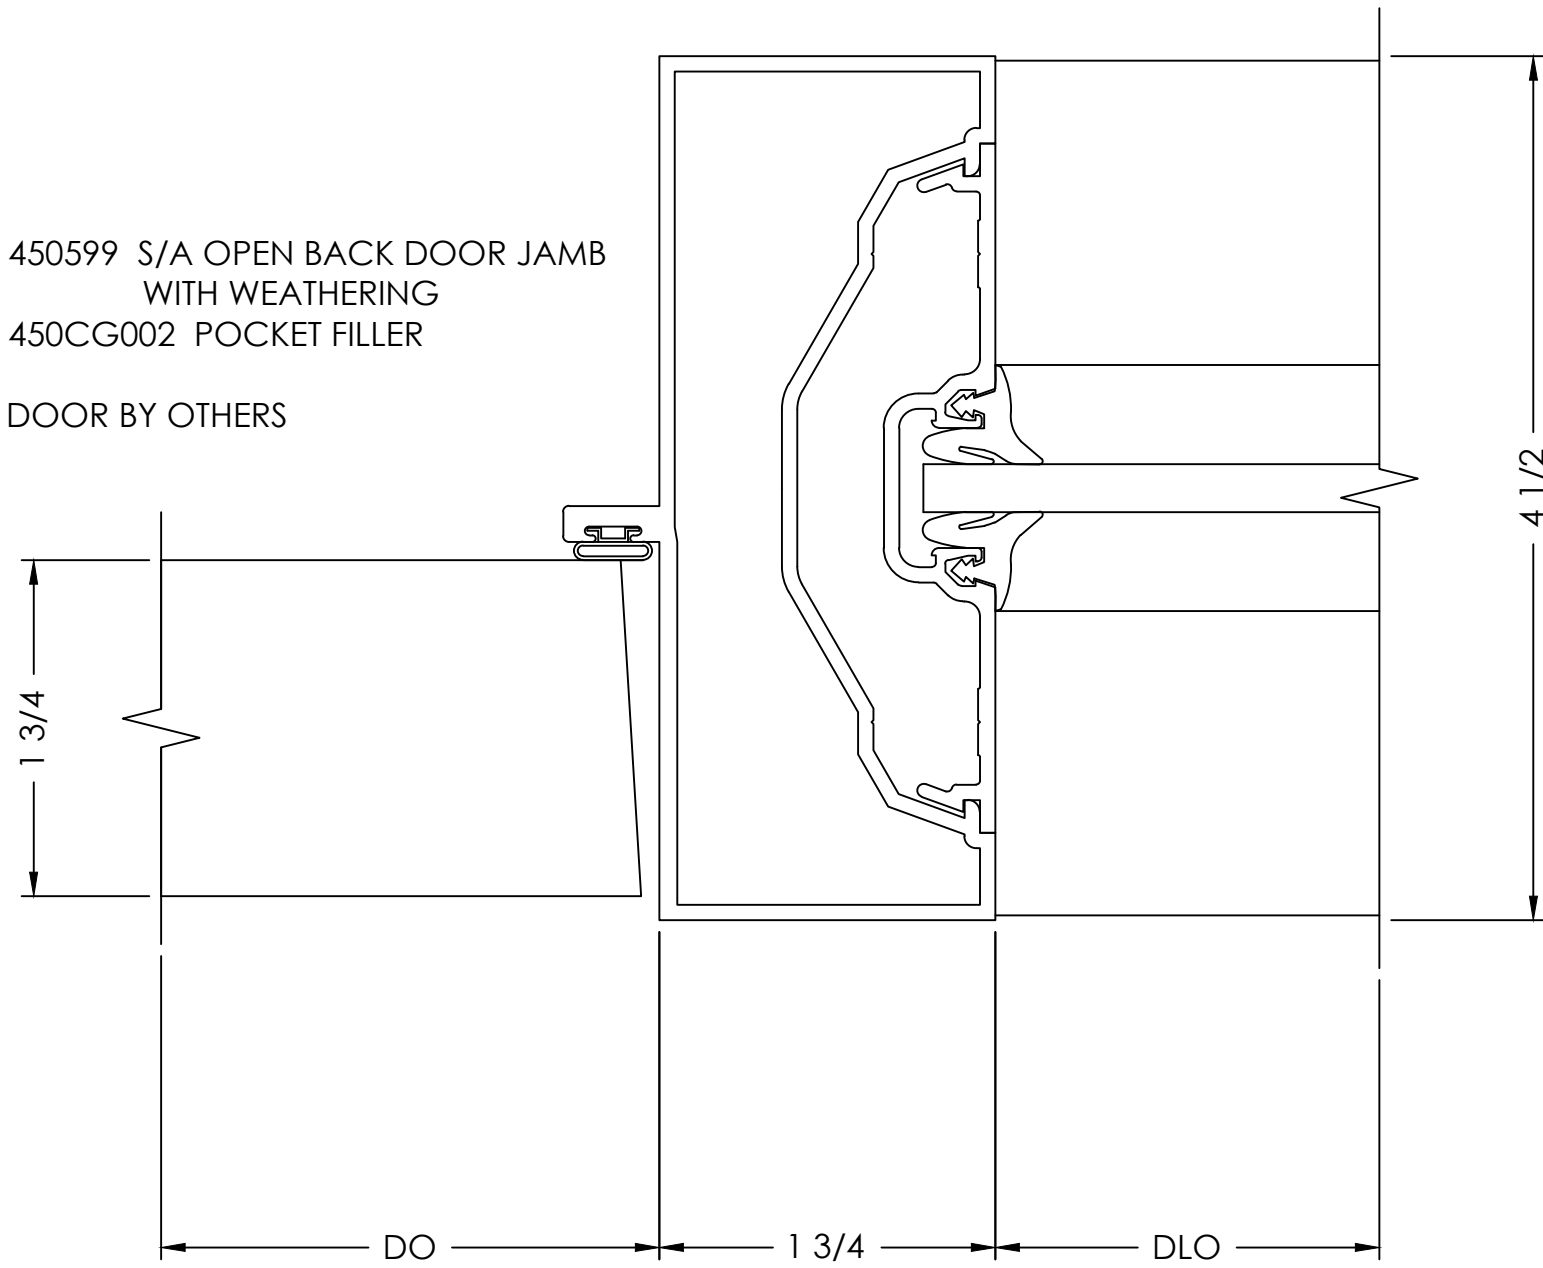

BY				
DATE				
REVISION NO.				
BY				
DATE	01/09/2025			
PRINTS ISSUED FOR	1ST APPROVAL			

ARCHITECT/LOCATION

PROJECT NAME/LOCATION

SCALE:

1:1

SHEET NO.


704
DETAILS

JAMB
DETAIL

SCALE= FULL

ARCH. REF.: A1-01

1

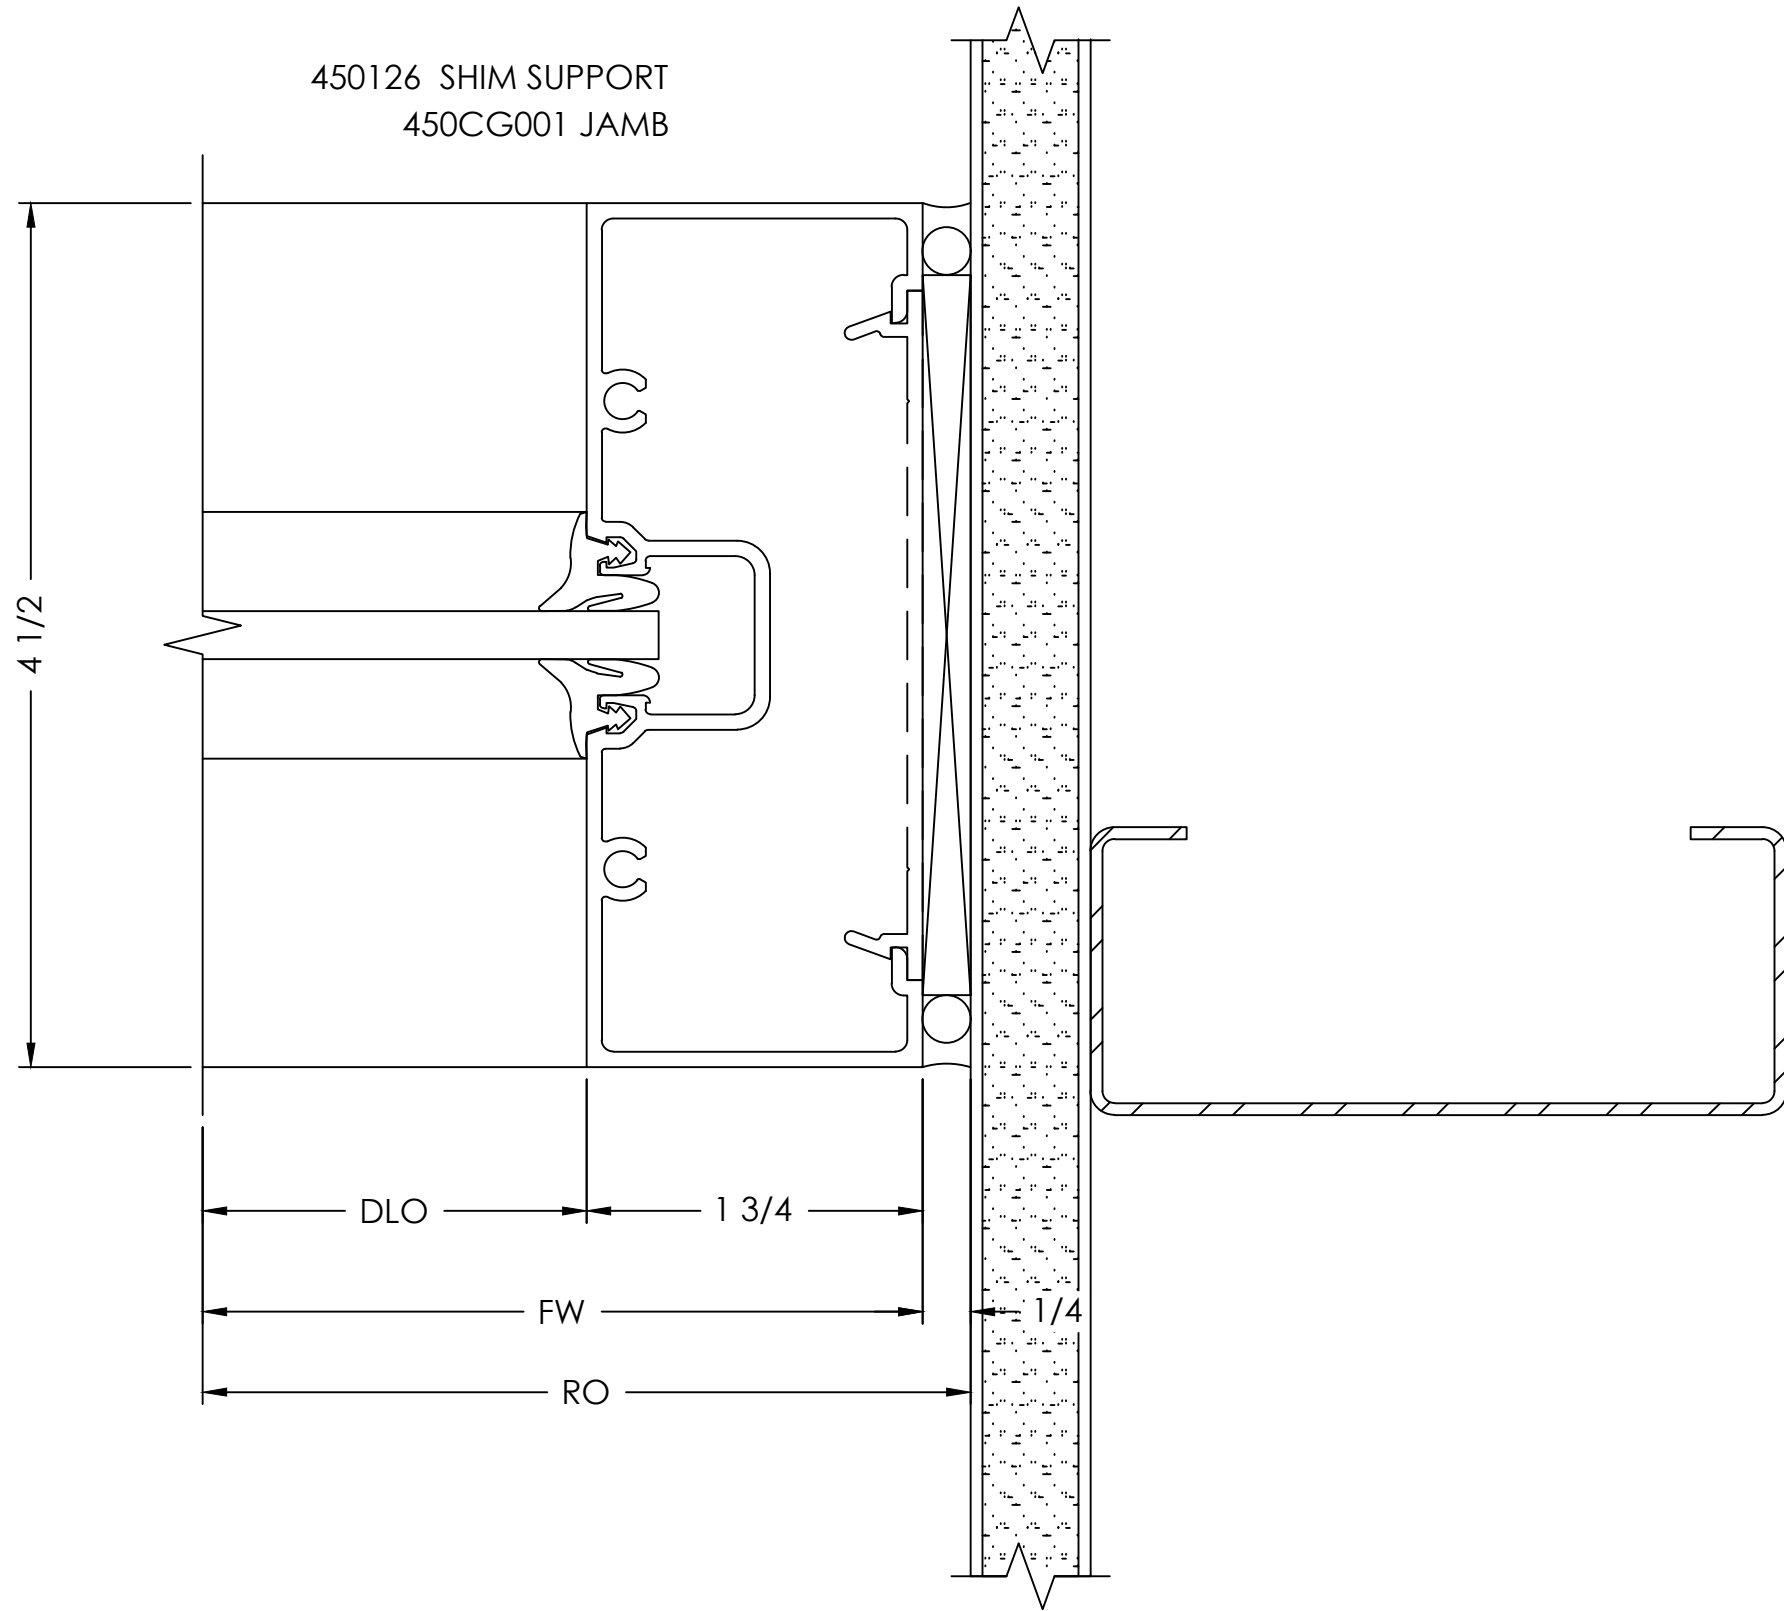


DOOR JAMB
DETAIL

SCALE= FULL

ARCH. REF.: A1-01

2

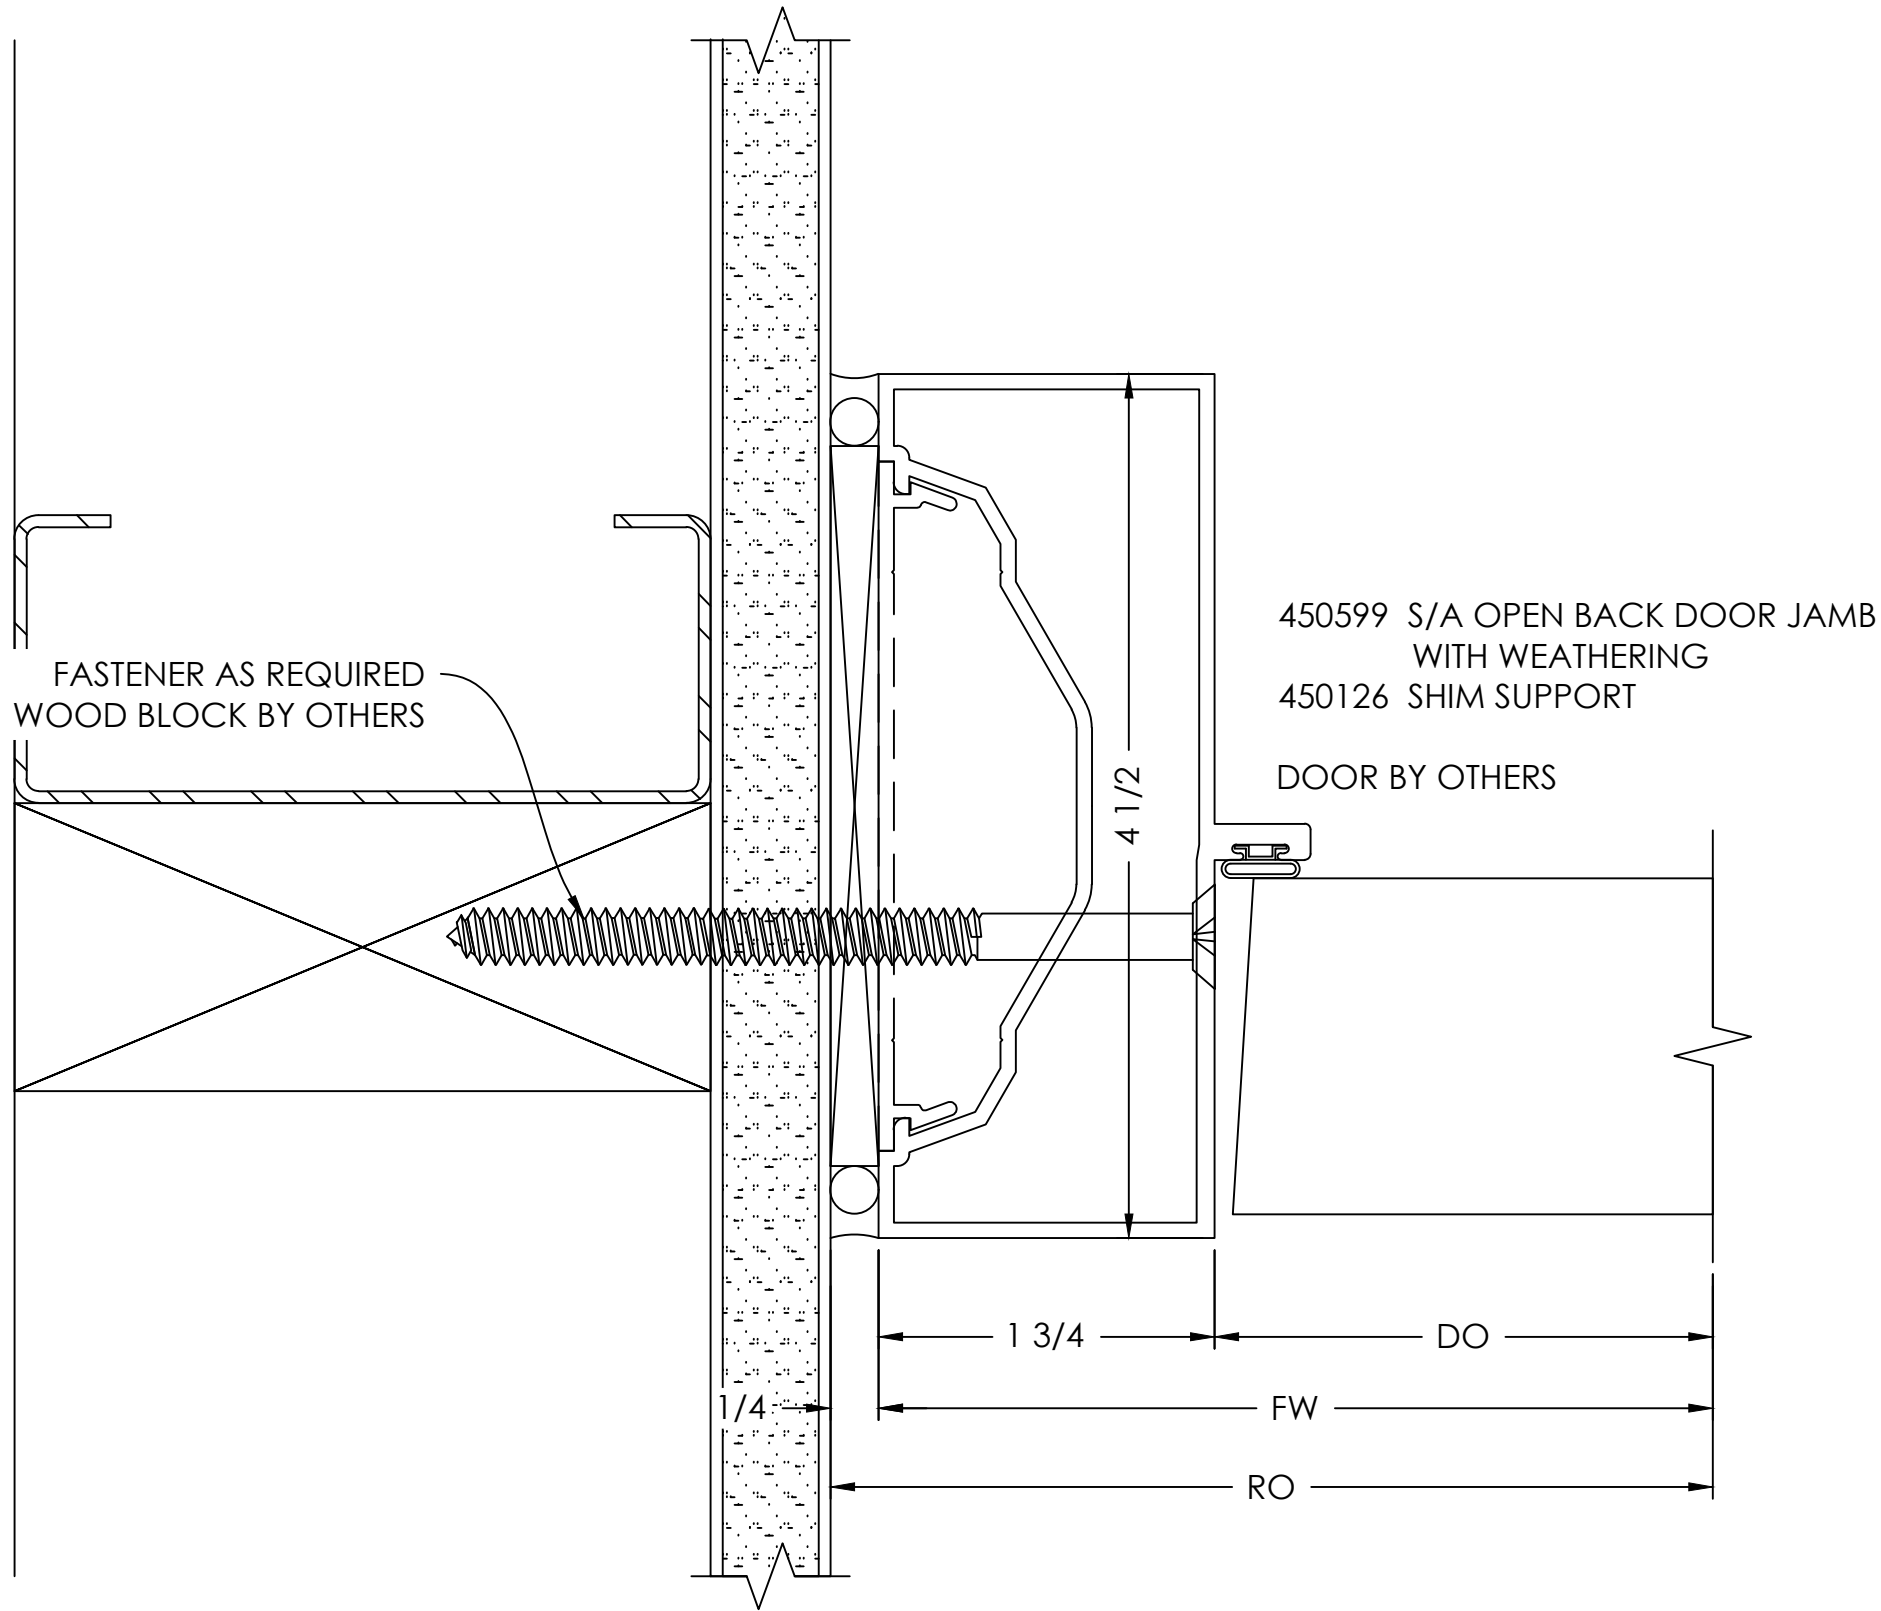


- TYPICAL DETAIL NOTES:
- ADEQUATE SUPPORT MUST BE PROVIDED TO WITHSTAND LOADS IMPOSED BY WINDOW SYSTEM
 - REFER TO INSTALLATION MANUAL FOR ADD'L INFO

DOOR JAMB
DETAIL

SCALE= FULL

ARCH. REF.: A1-01

3

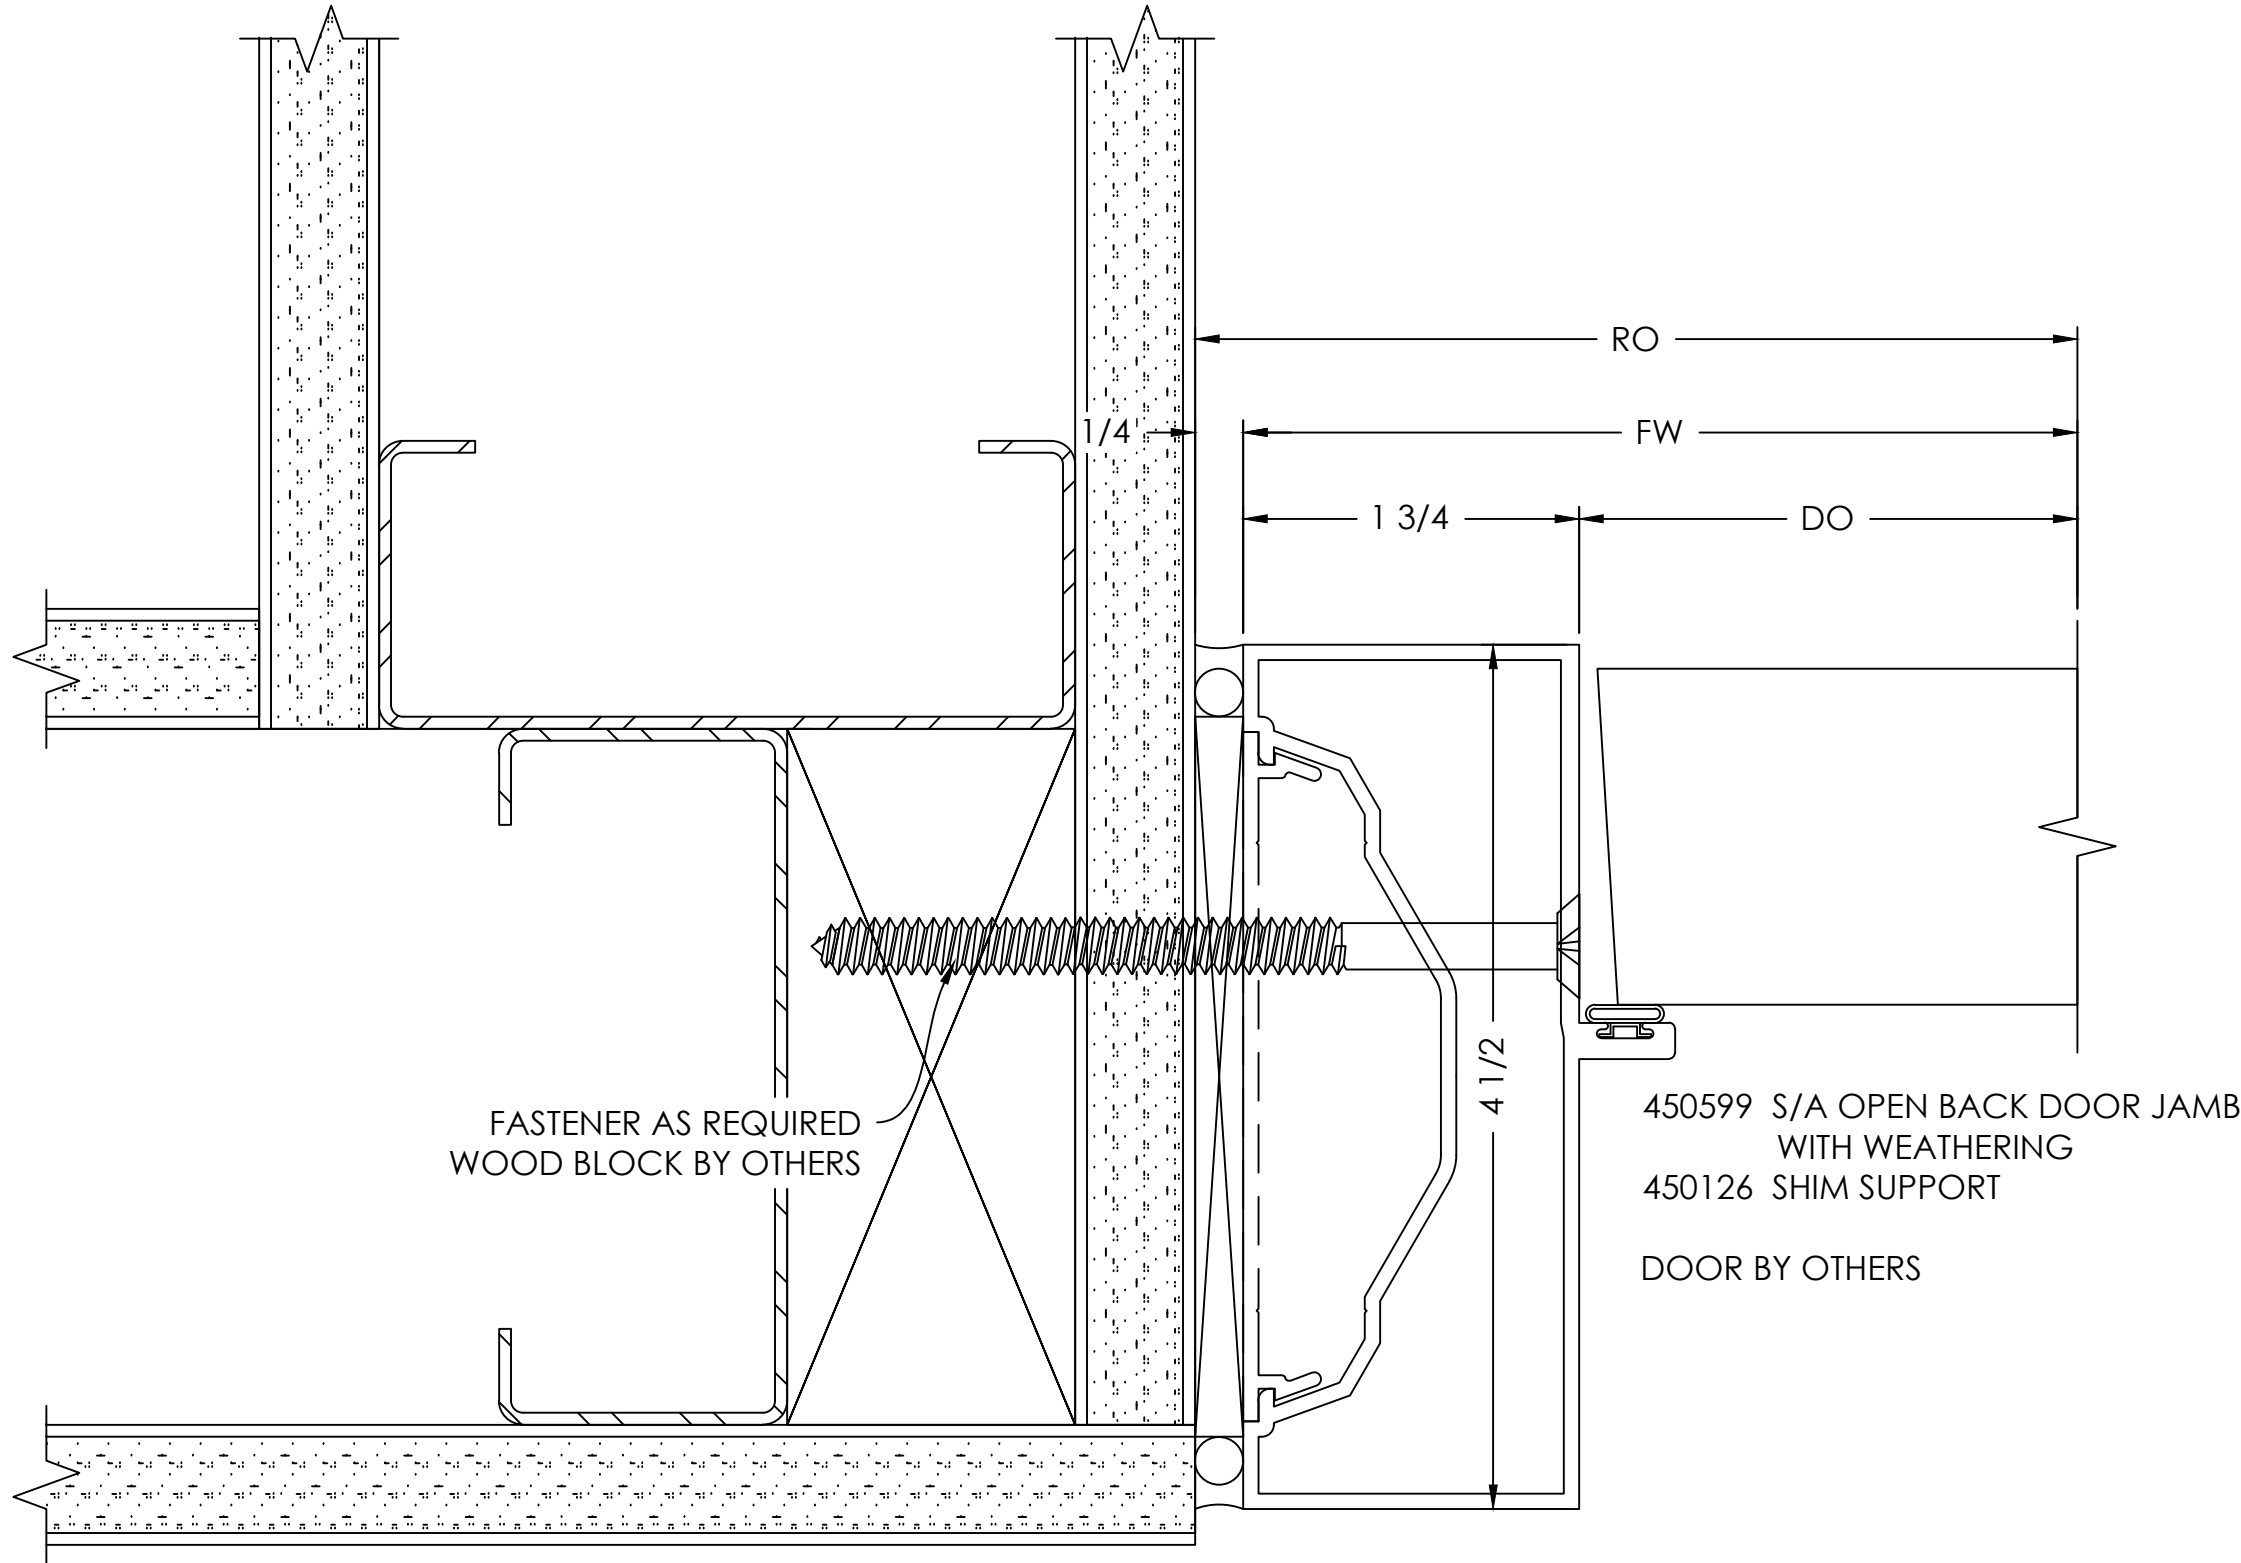


INTERMEDIATE VERTICAL
DETAIL

SCALE= FULL

ARCH. REF.: NONE

4

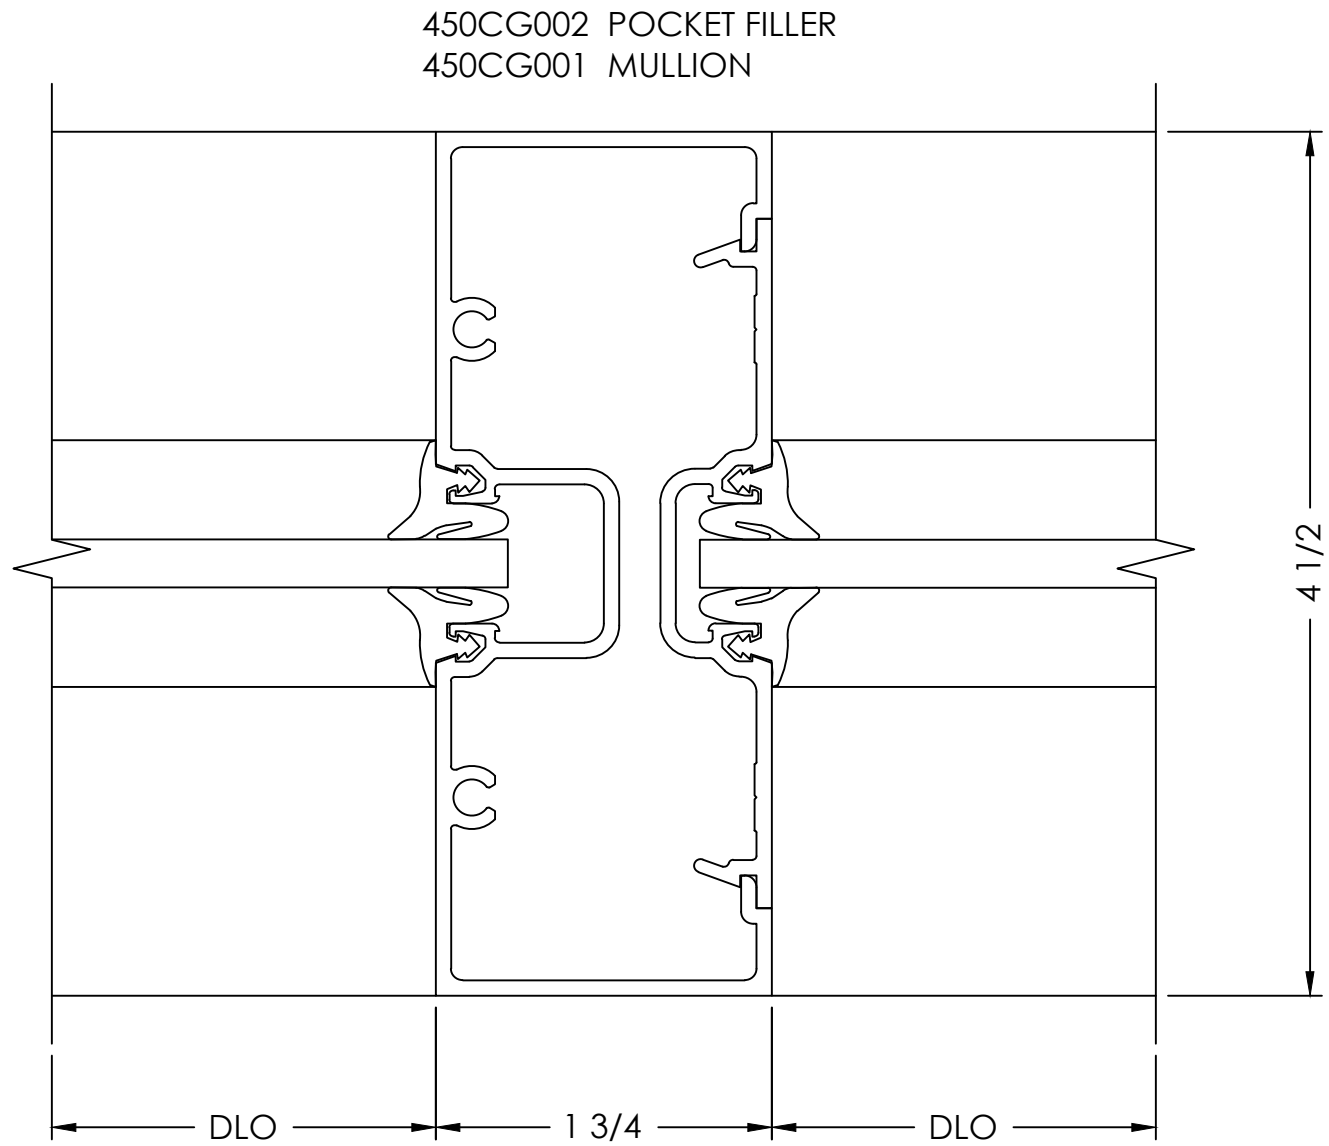

BY			
DATE			
REVISION NO.			
BY			
DATE	01/09/2025		
PRINTS ISSUED FOR			
1ST APPROVAL			

ARCHITECT/LOCATION

PROJECT NAME/LOCATION

SCALE:

1:1

SHEET NO.


705
DETAILS

JAMB
DETAIL

SCALE= FULL

1

ARCH. REF.: A1-01

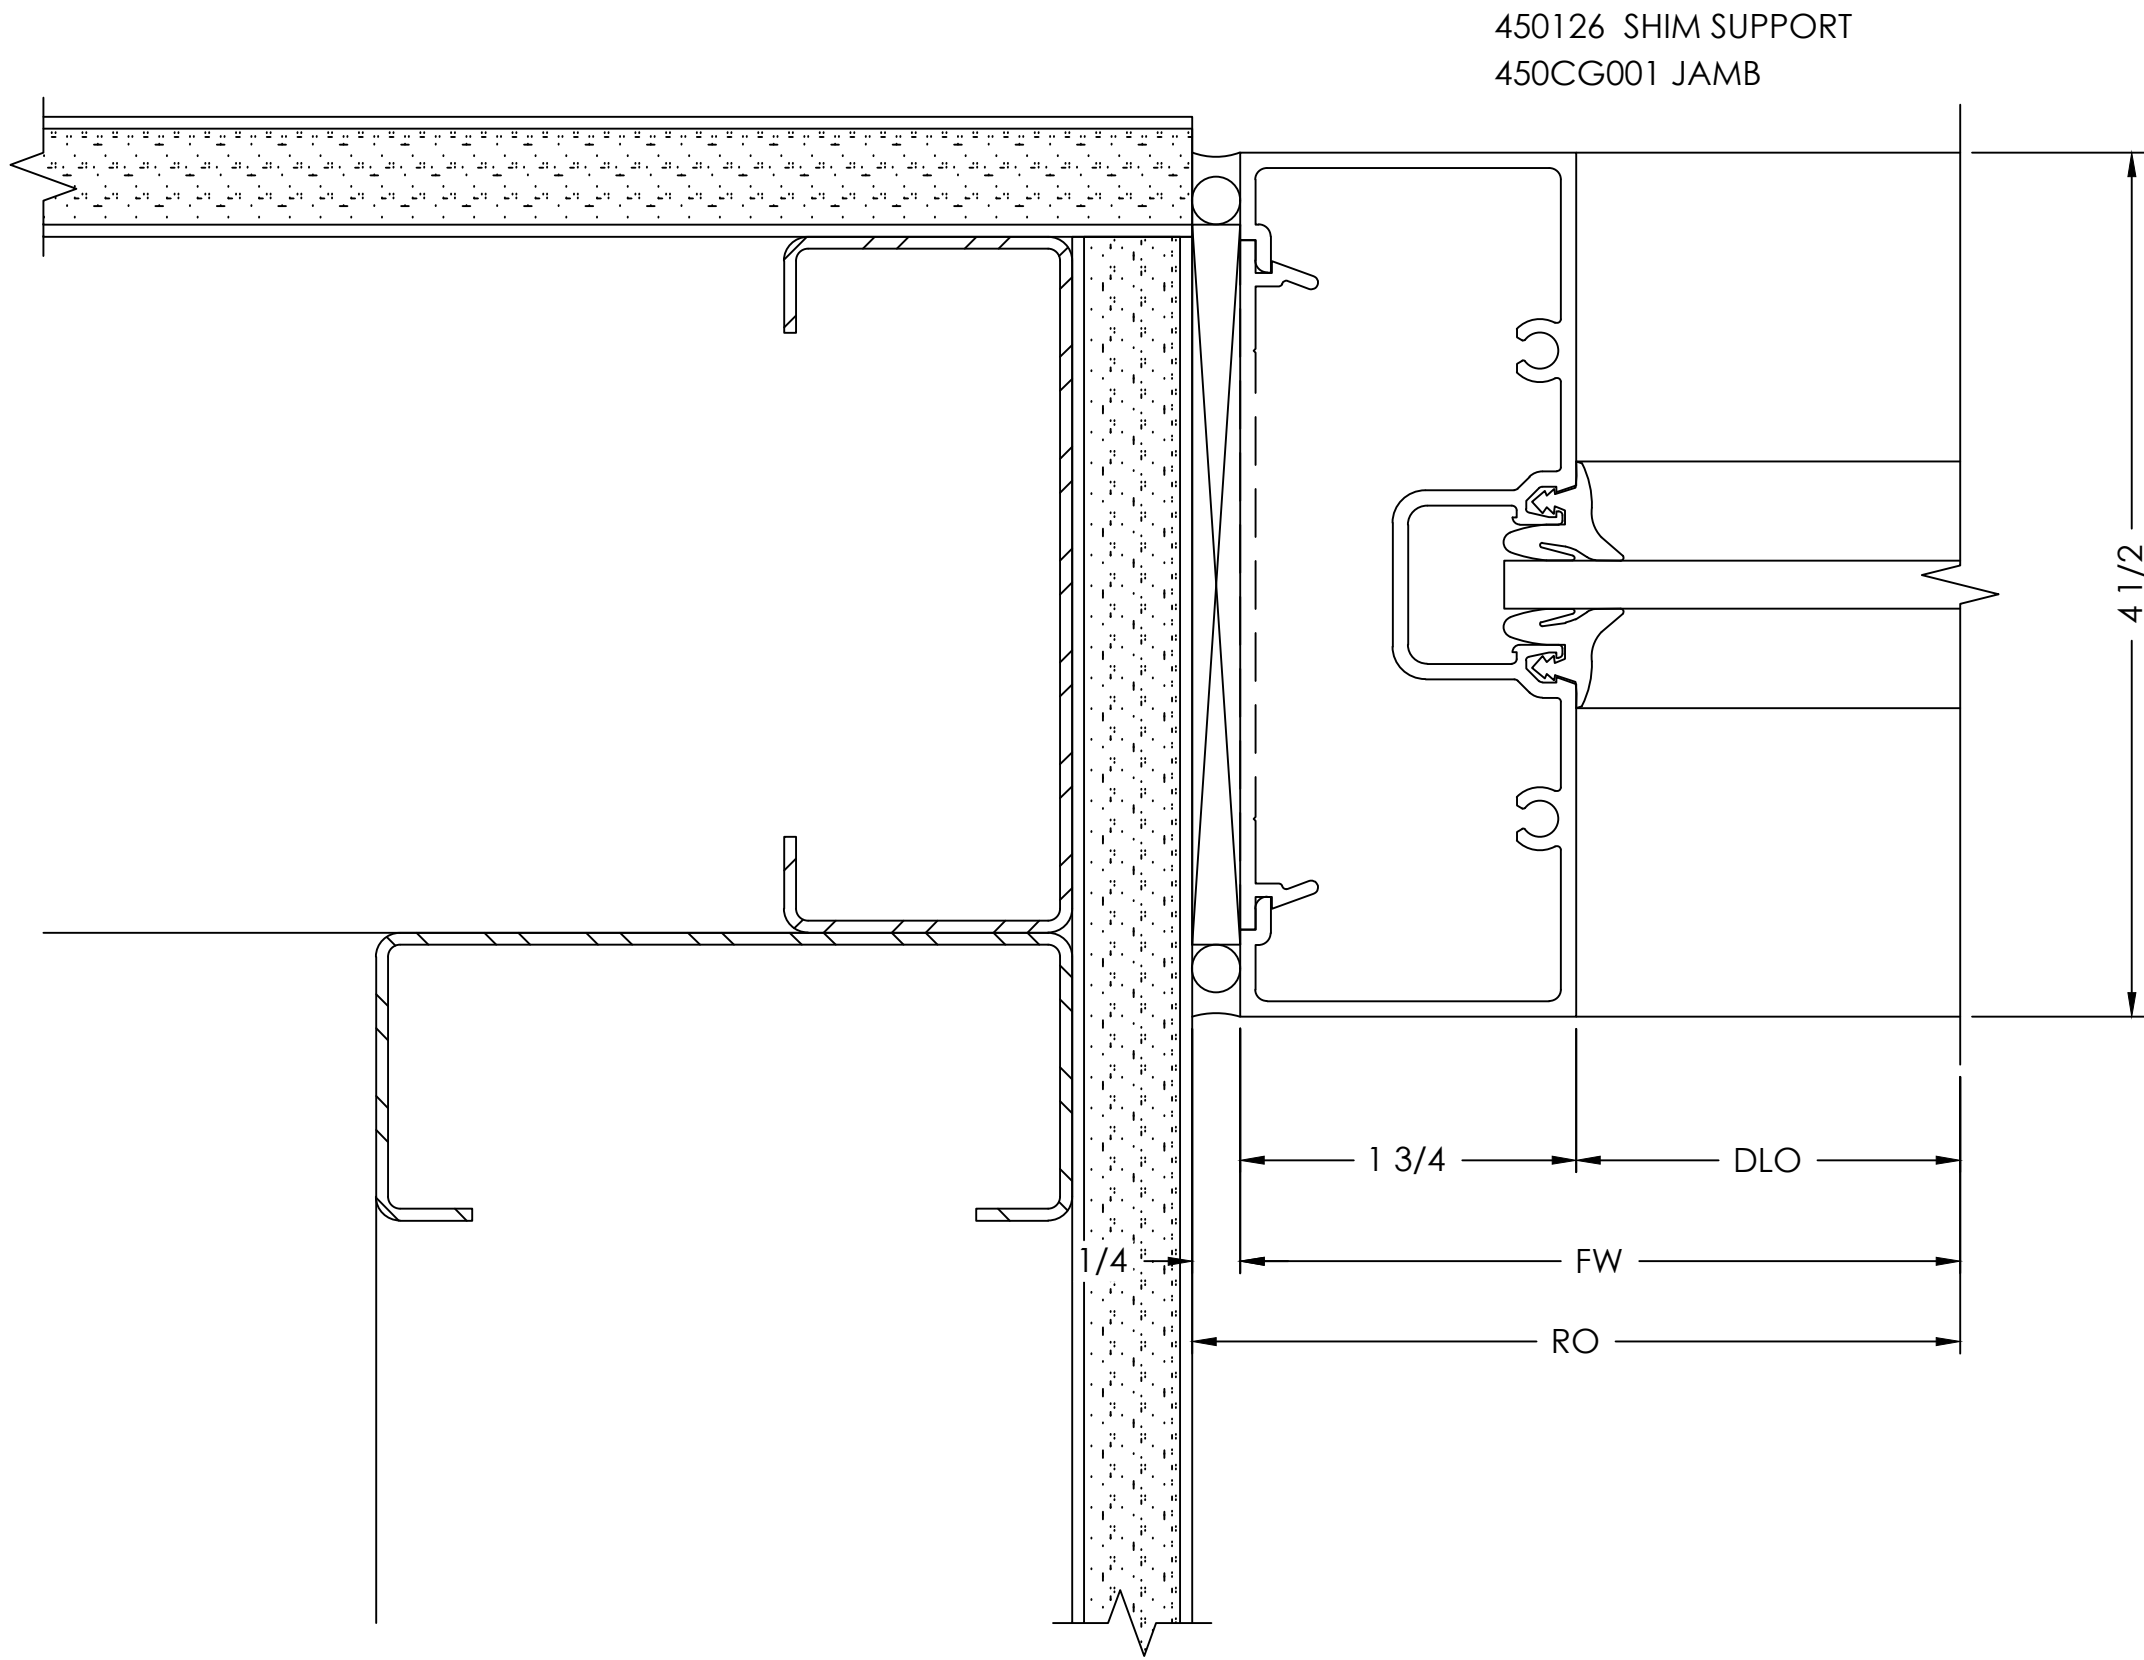


DOOR HEADER
DETAIL

SCALE= FULL

4

ARCH. REF.: 15/A3-05

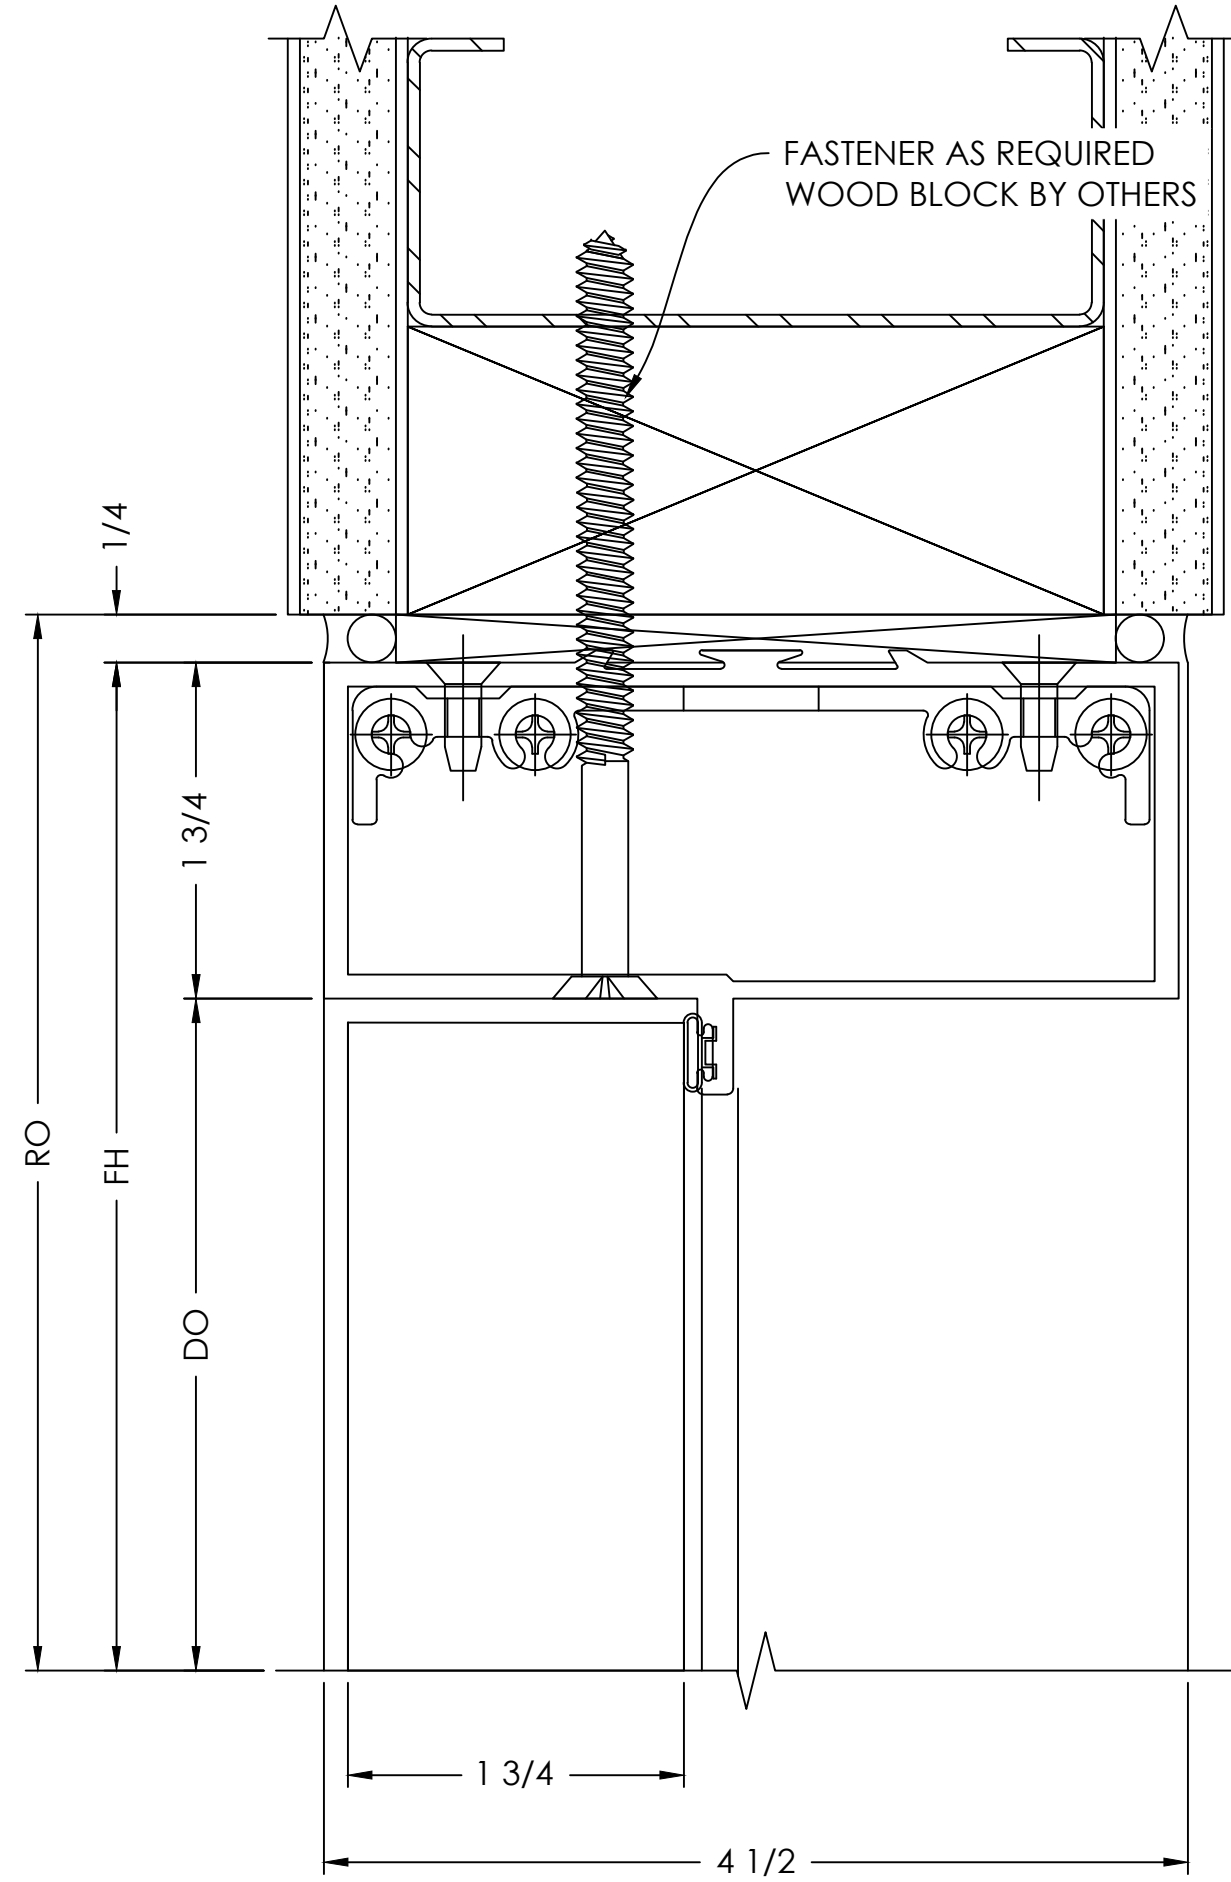

- TYPICAL DETAIL NOTES:
- ADEQUATE SUPPORT MUST BE PROVIDED TO WITHSTAND LOADS IMPOSED BY WINDOW SYSTEM
 - REFER TO INSTALLATION MANUAL FOR ADD'L INFO


450502 S/A HEADER/T-BAR
W/ WEATHERING
450506 S/A T-BAR/HEADER
CLIP PACKAGE
450022 T-BAR GLASS STOP
DOOR BY OTHERS

90° CORNER
DETAIL

SCALE= FULL

2

ARCH. REF.: A1-01

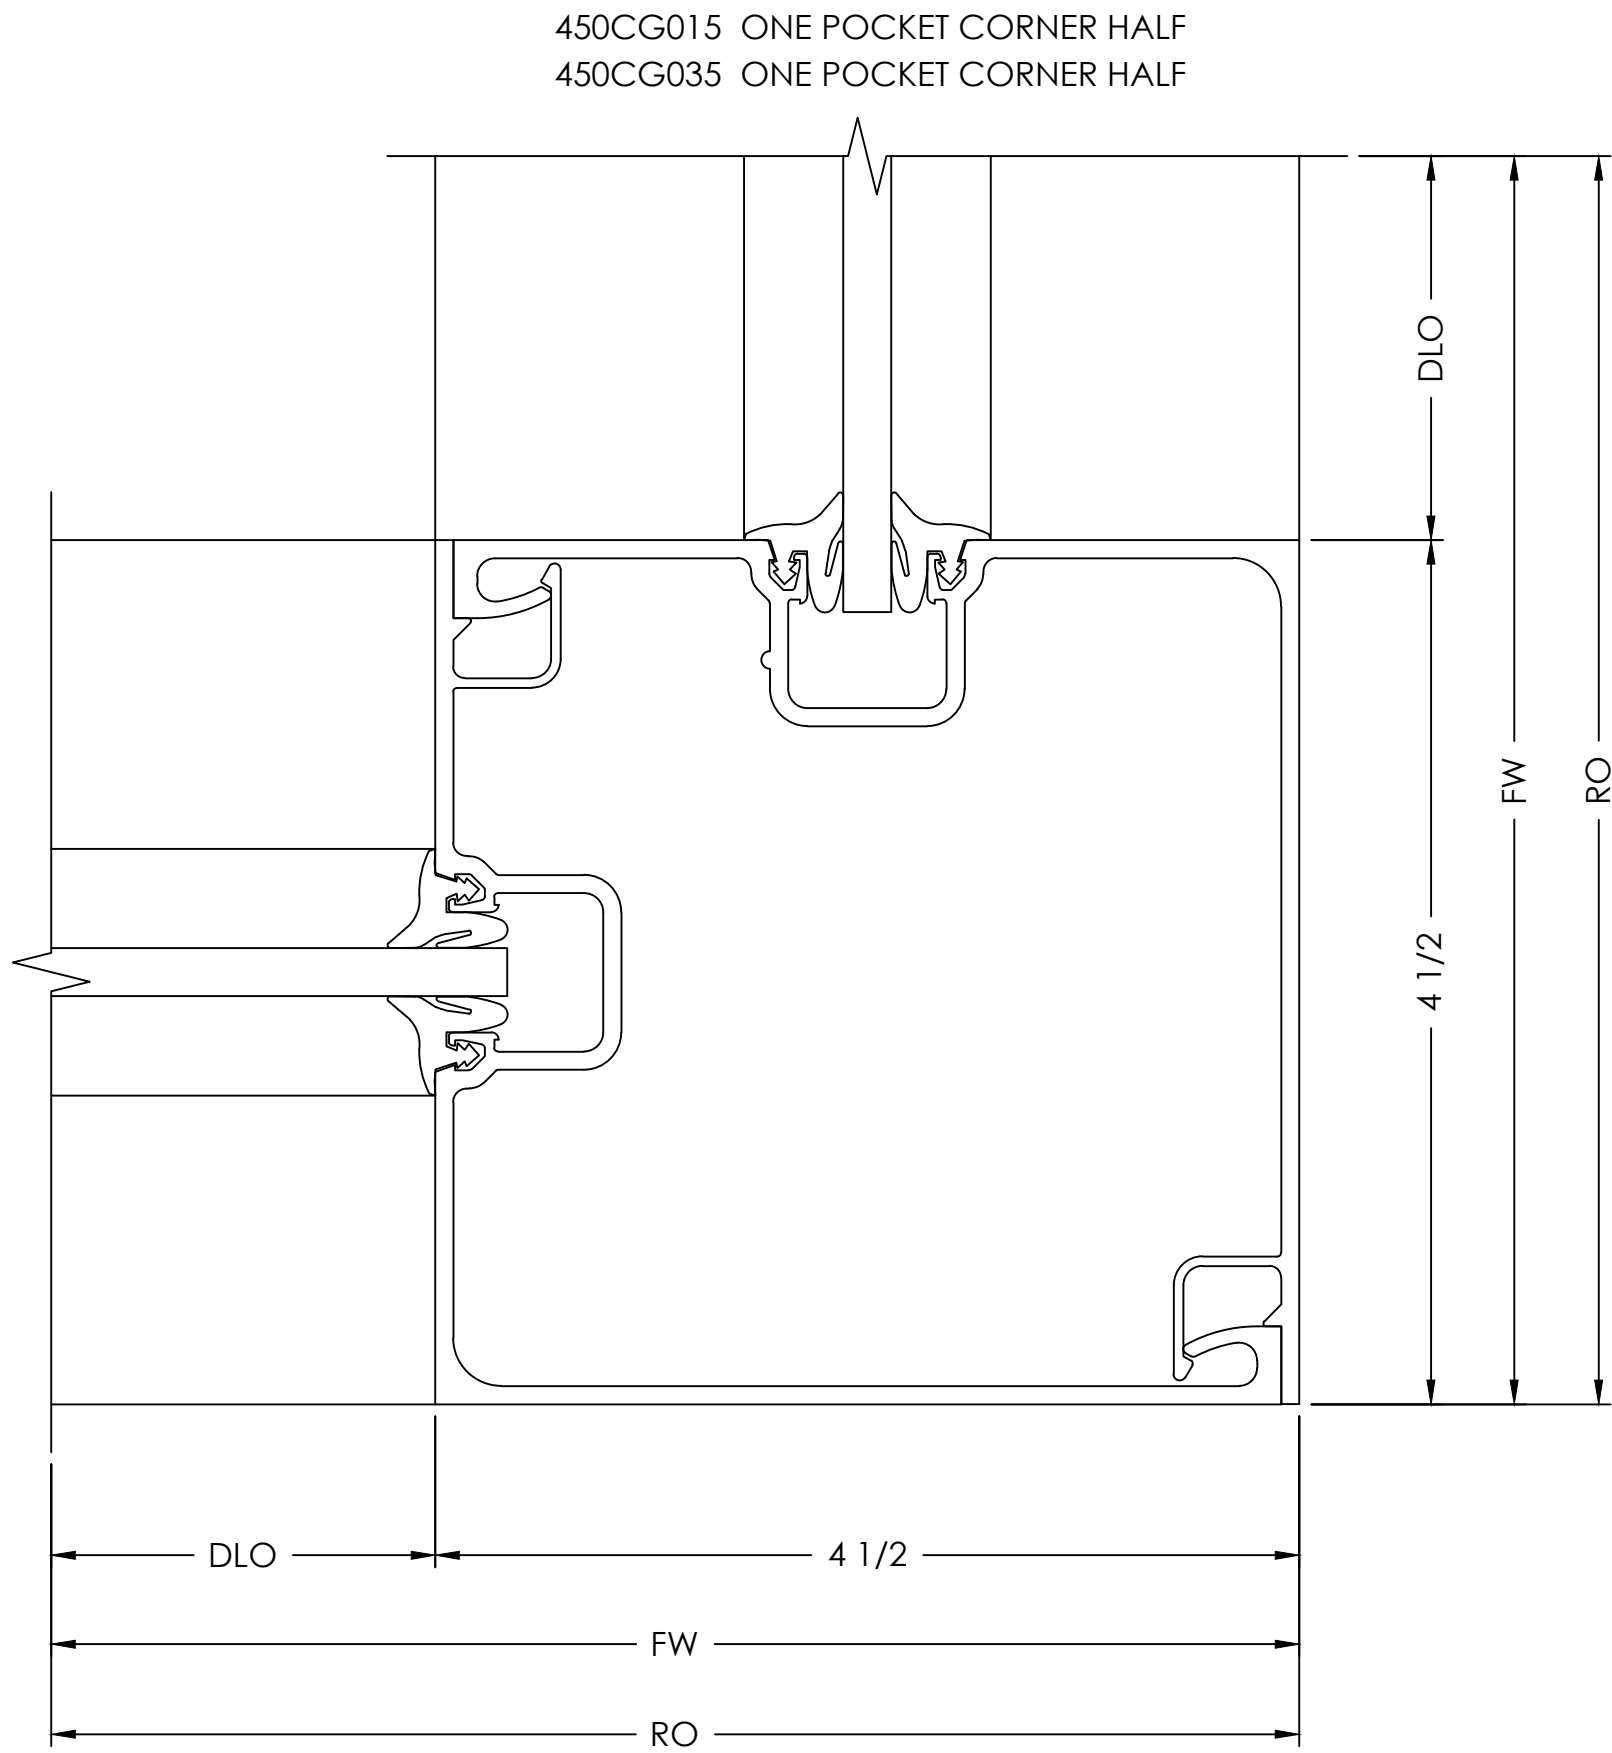


THREE WAY CORNER
DETAIL

SCALE= FULL

3

ARCH. REF.: A1-01

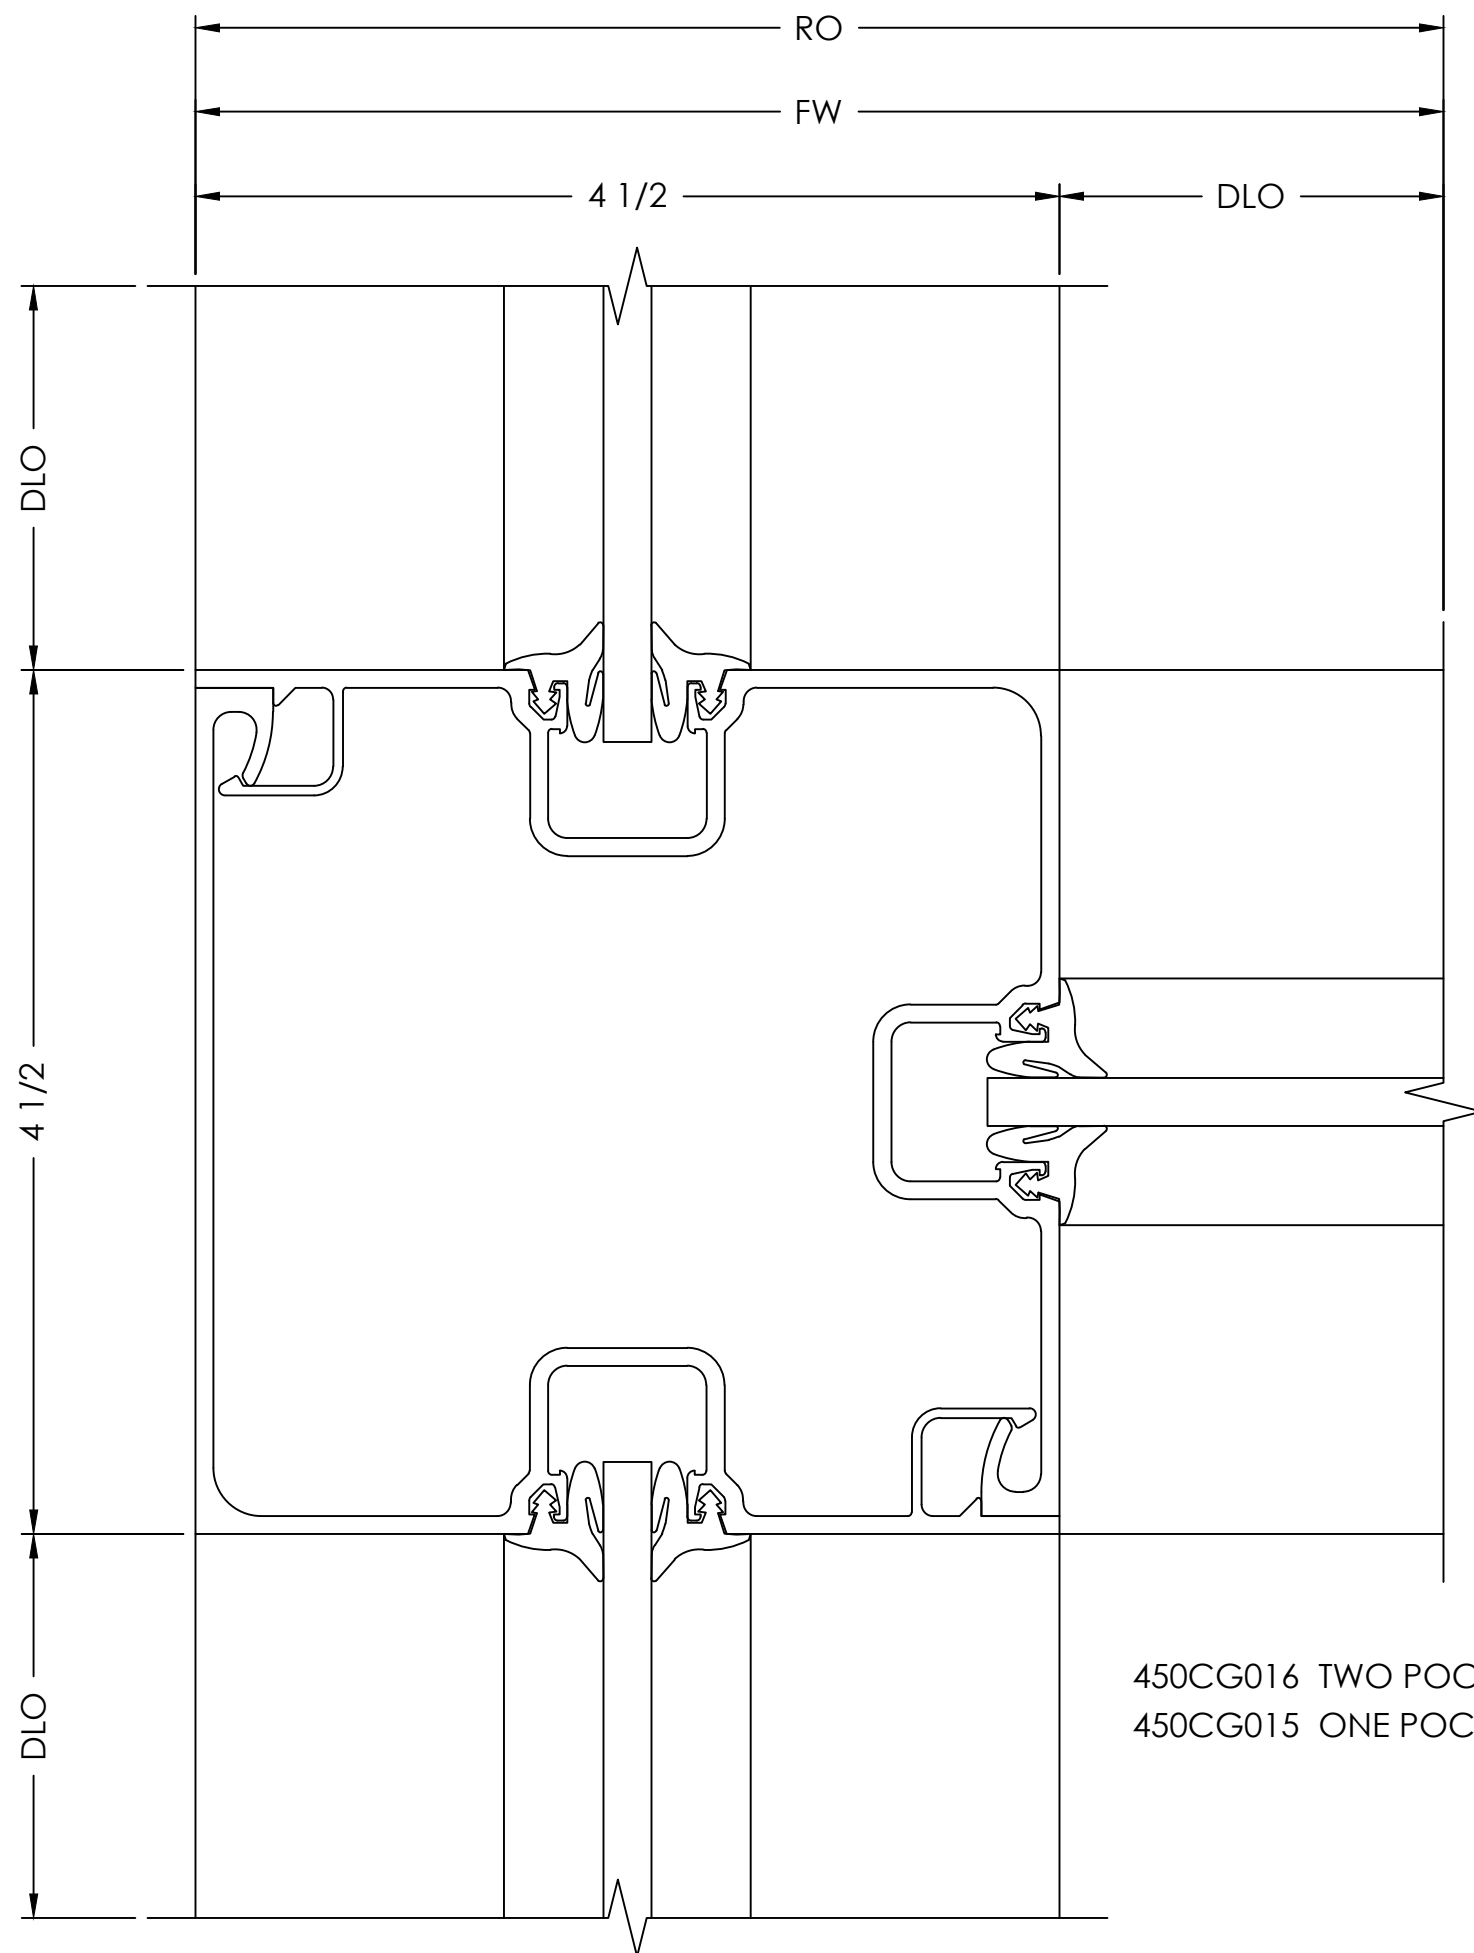

BY	DATE	REVISION NO.	BY	DATE	PRINTS ISSUED FOR
					1ST APPROVAL

ARCHITECT/LOCATION

PROJECT NAME/LOCATION

SCALE:

1:1

SHEET NO.


706
DETAILS

DOOR JAMB
DETAIL

SCALE= FULL

ARCH. REF.: A1-01

1

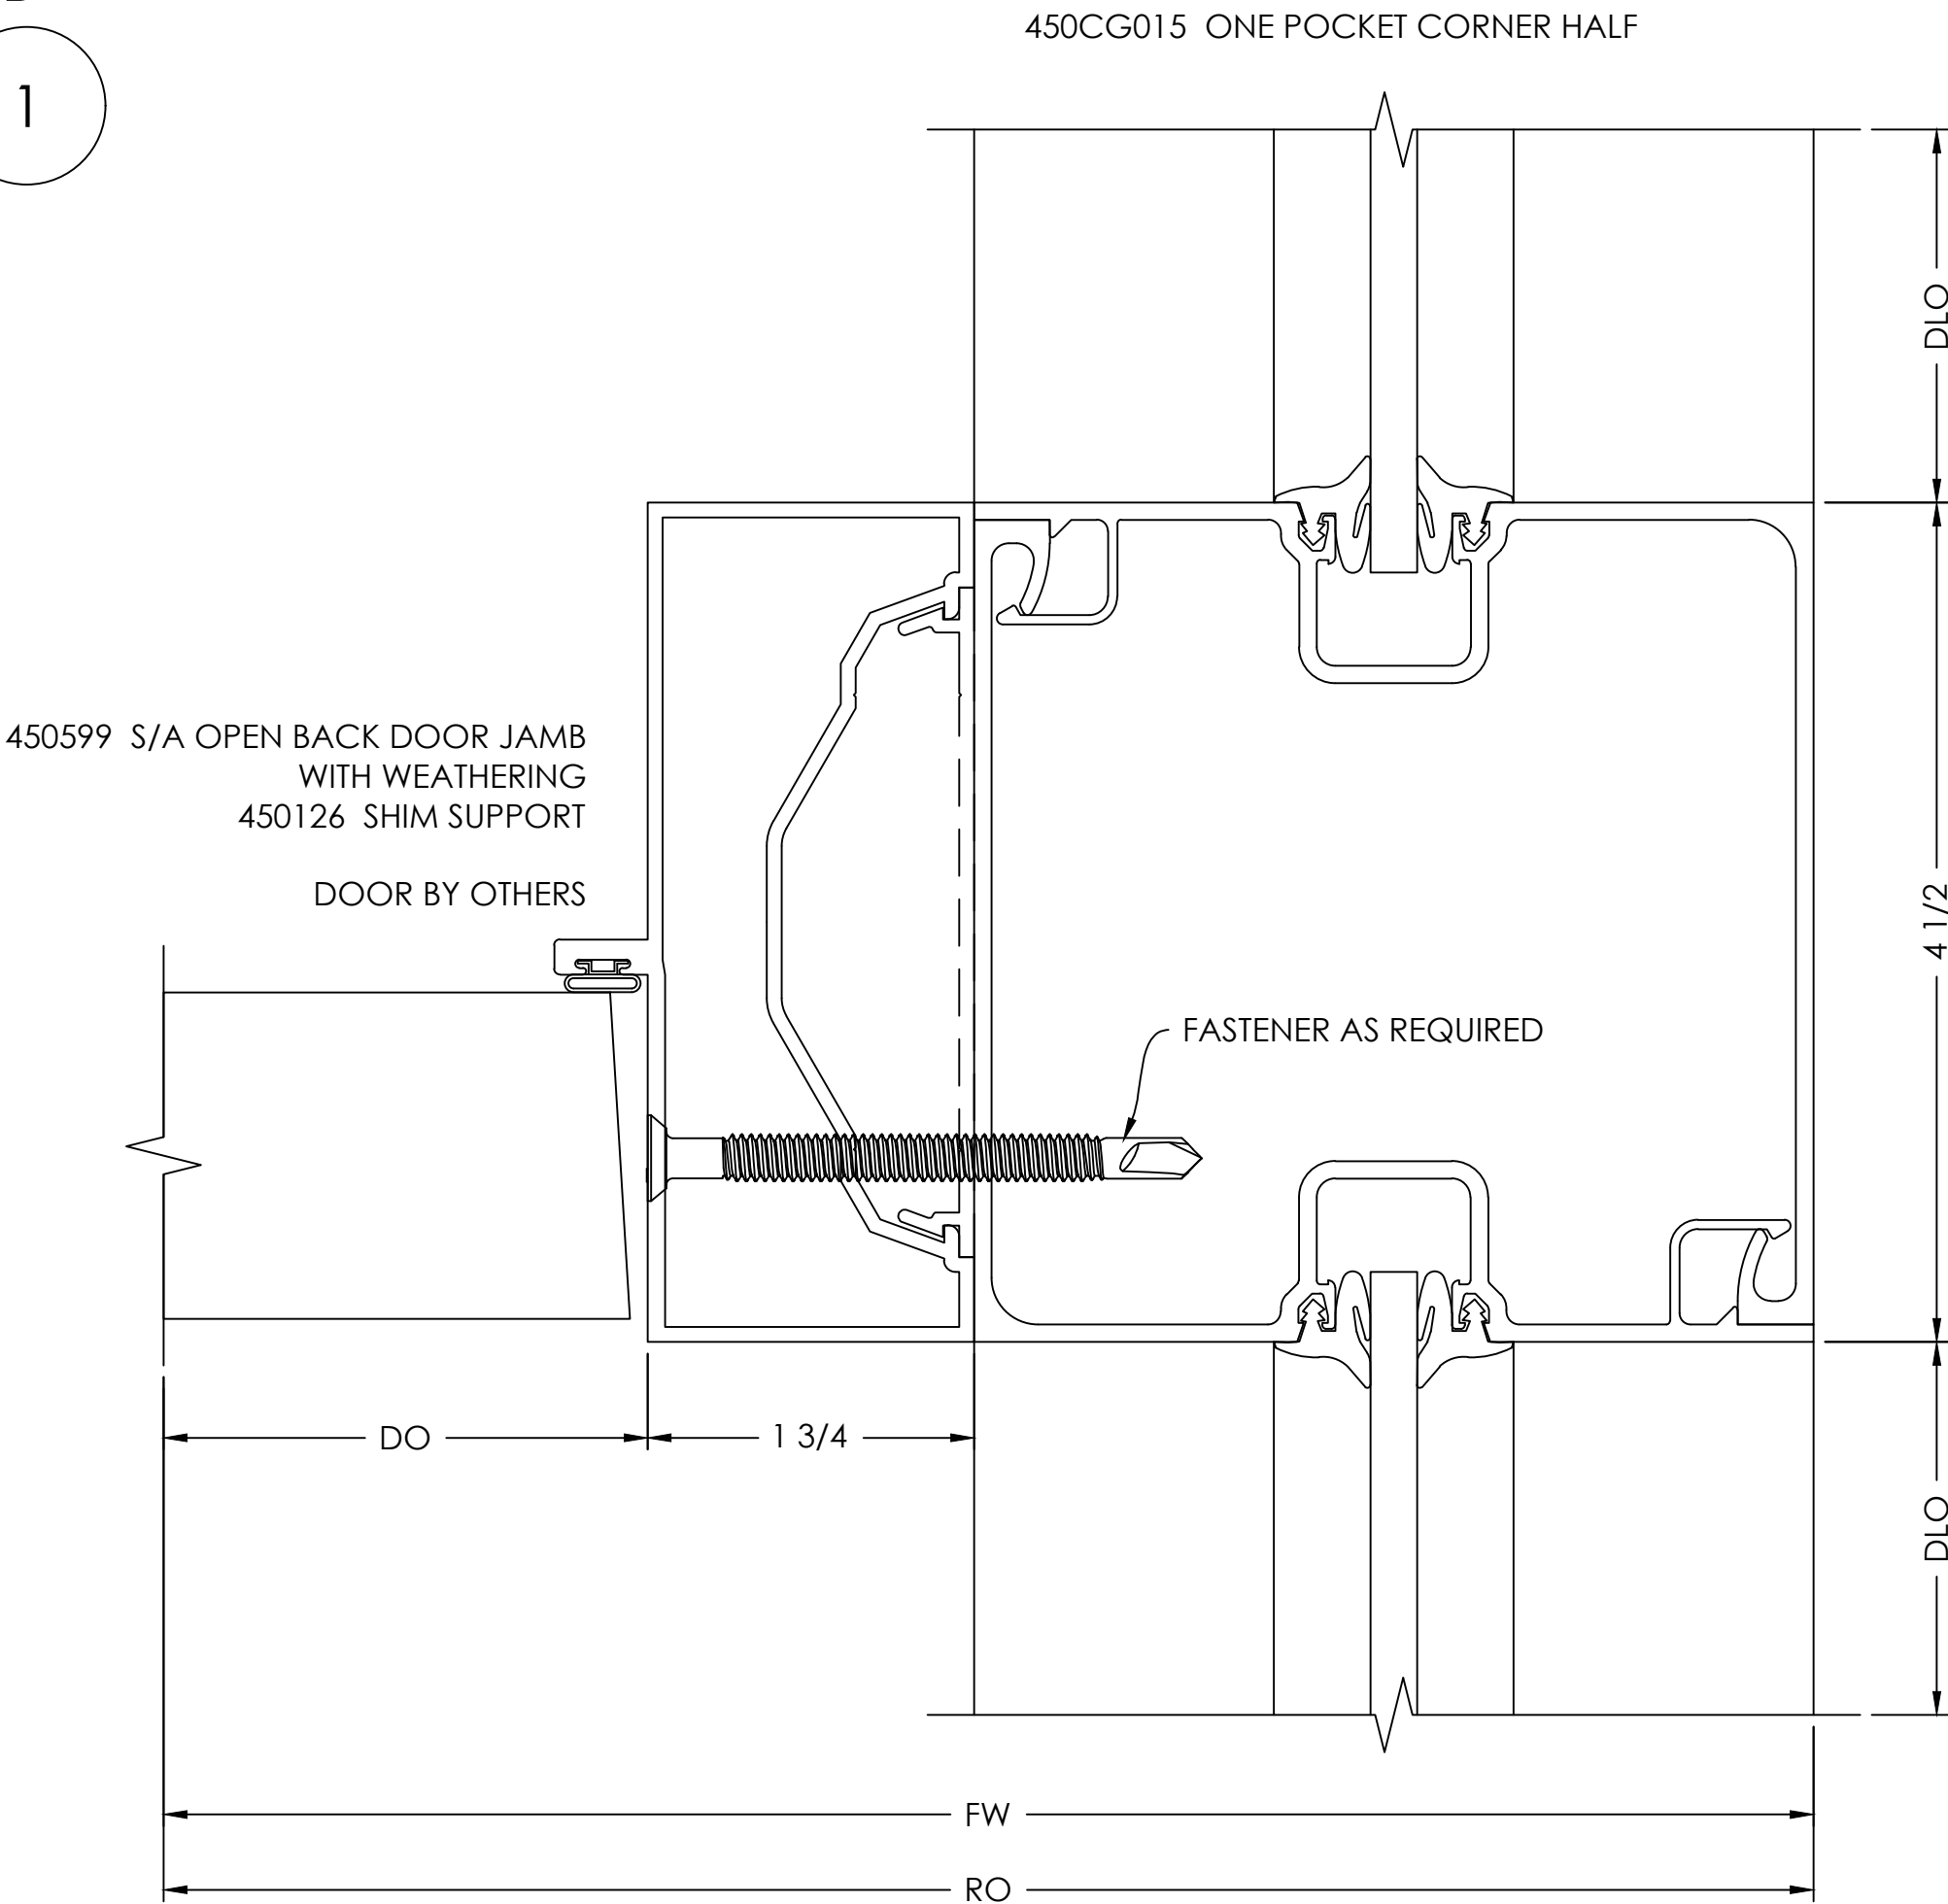


JAMB
DETAIL

SCALE= FULL

ARCH. REF.: A1-01

4

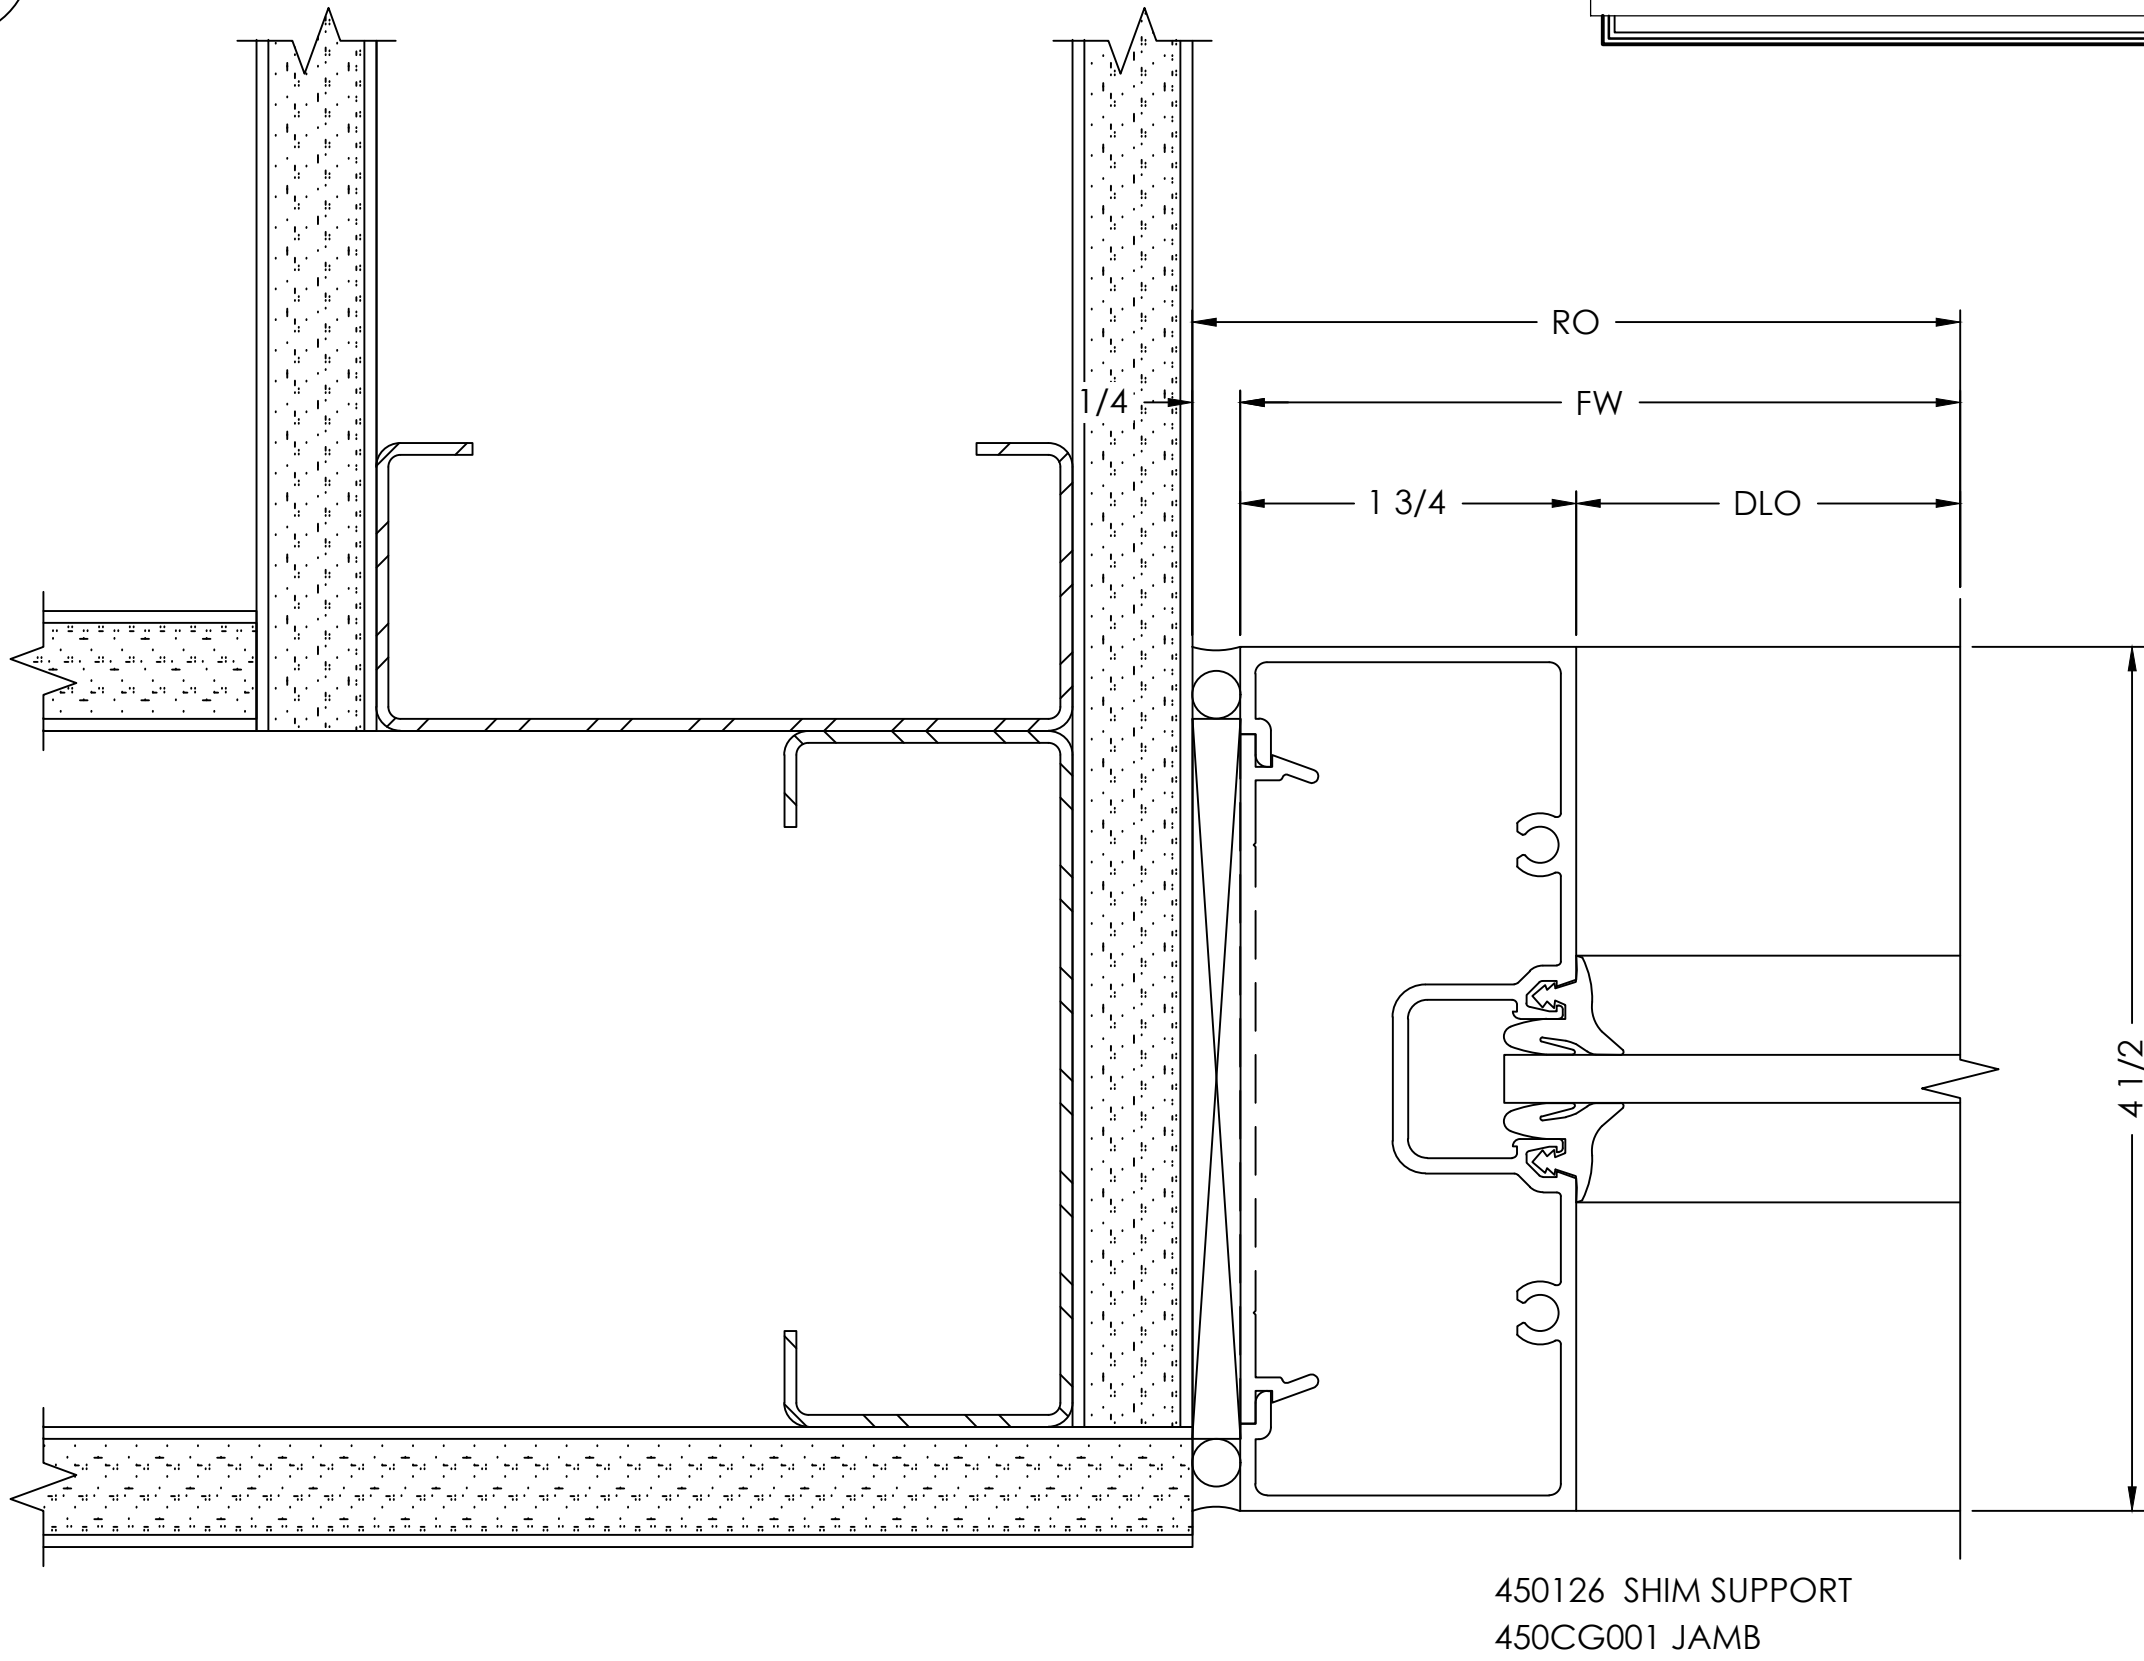


- TYPICAL DETAIL NOTES:
- ADEQUATE SUPPORT MUST BE PROVIDED TO WITHSTAND LOADS IMPOSED BY WINDOW SYSTEM
 - REFER TO INSTALLATION MANUAL FOR ADD'L INFO

DOOR HEADER
DETAIL

SCALE= FULL

ARCH. REF.: NONE

2

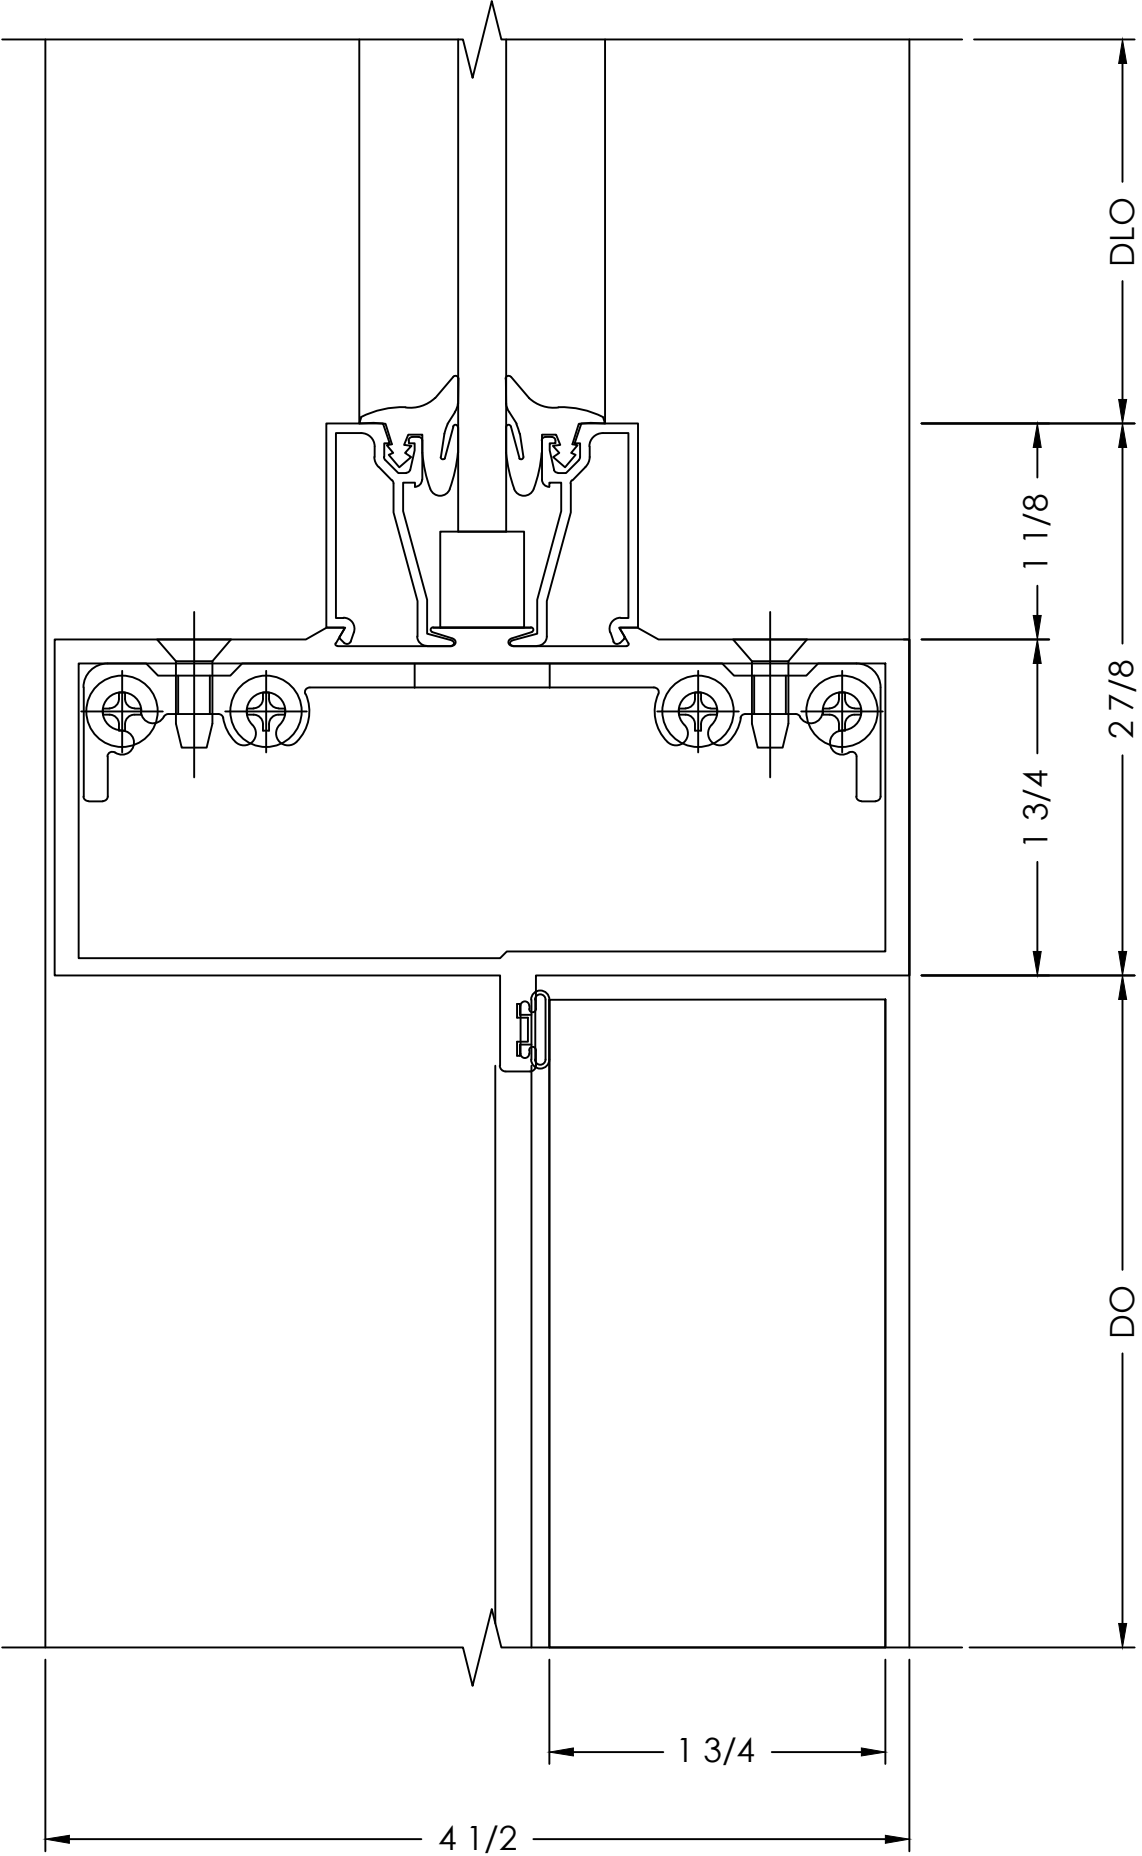


DOOR JAMB
DETAIL

SCALE= FULL

ARCH. REF.: A1-01

3

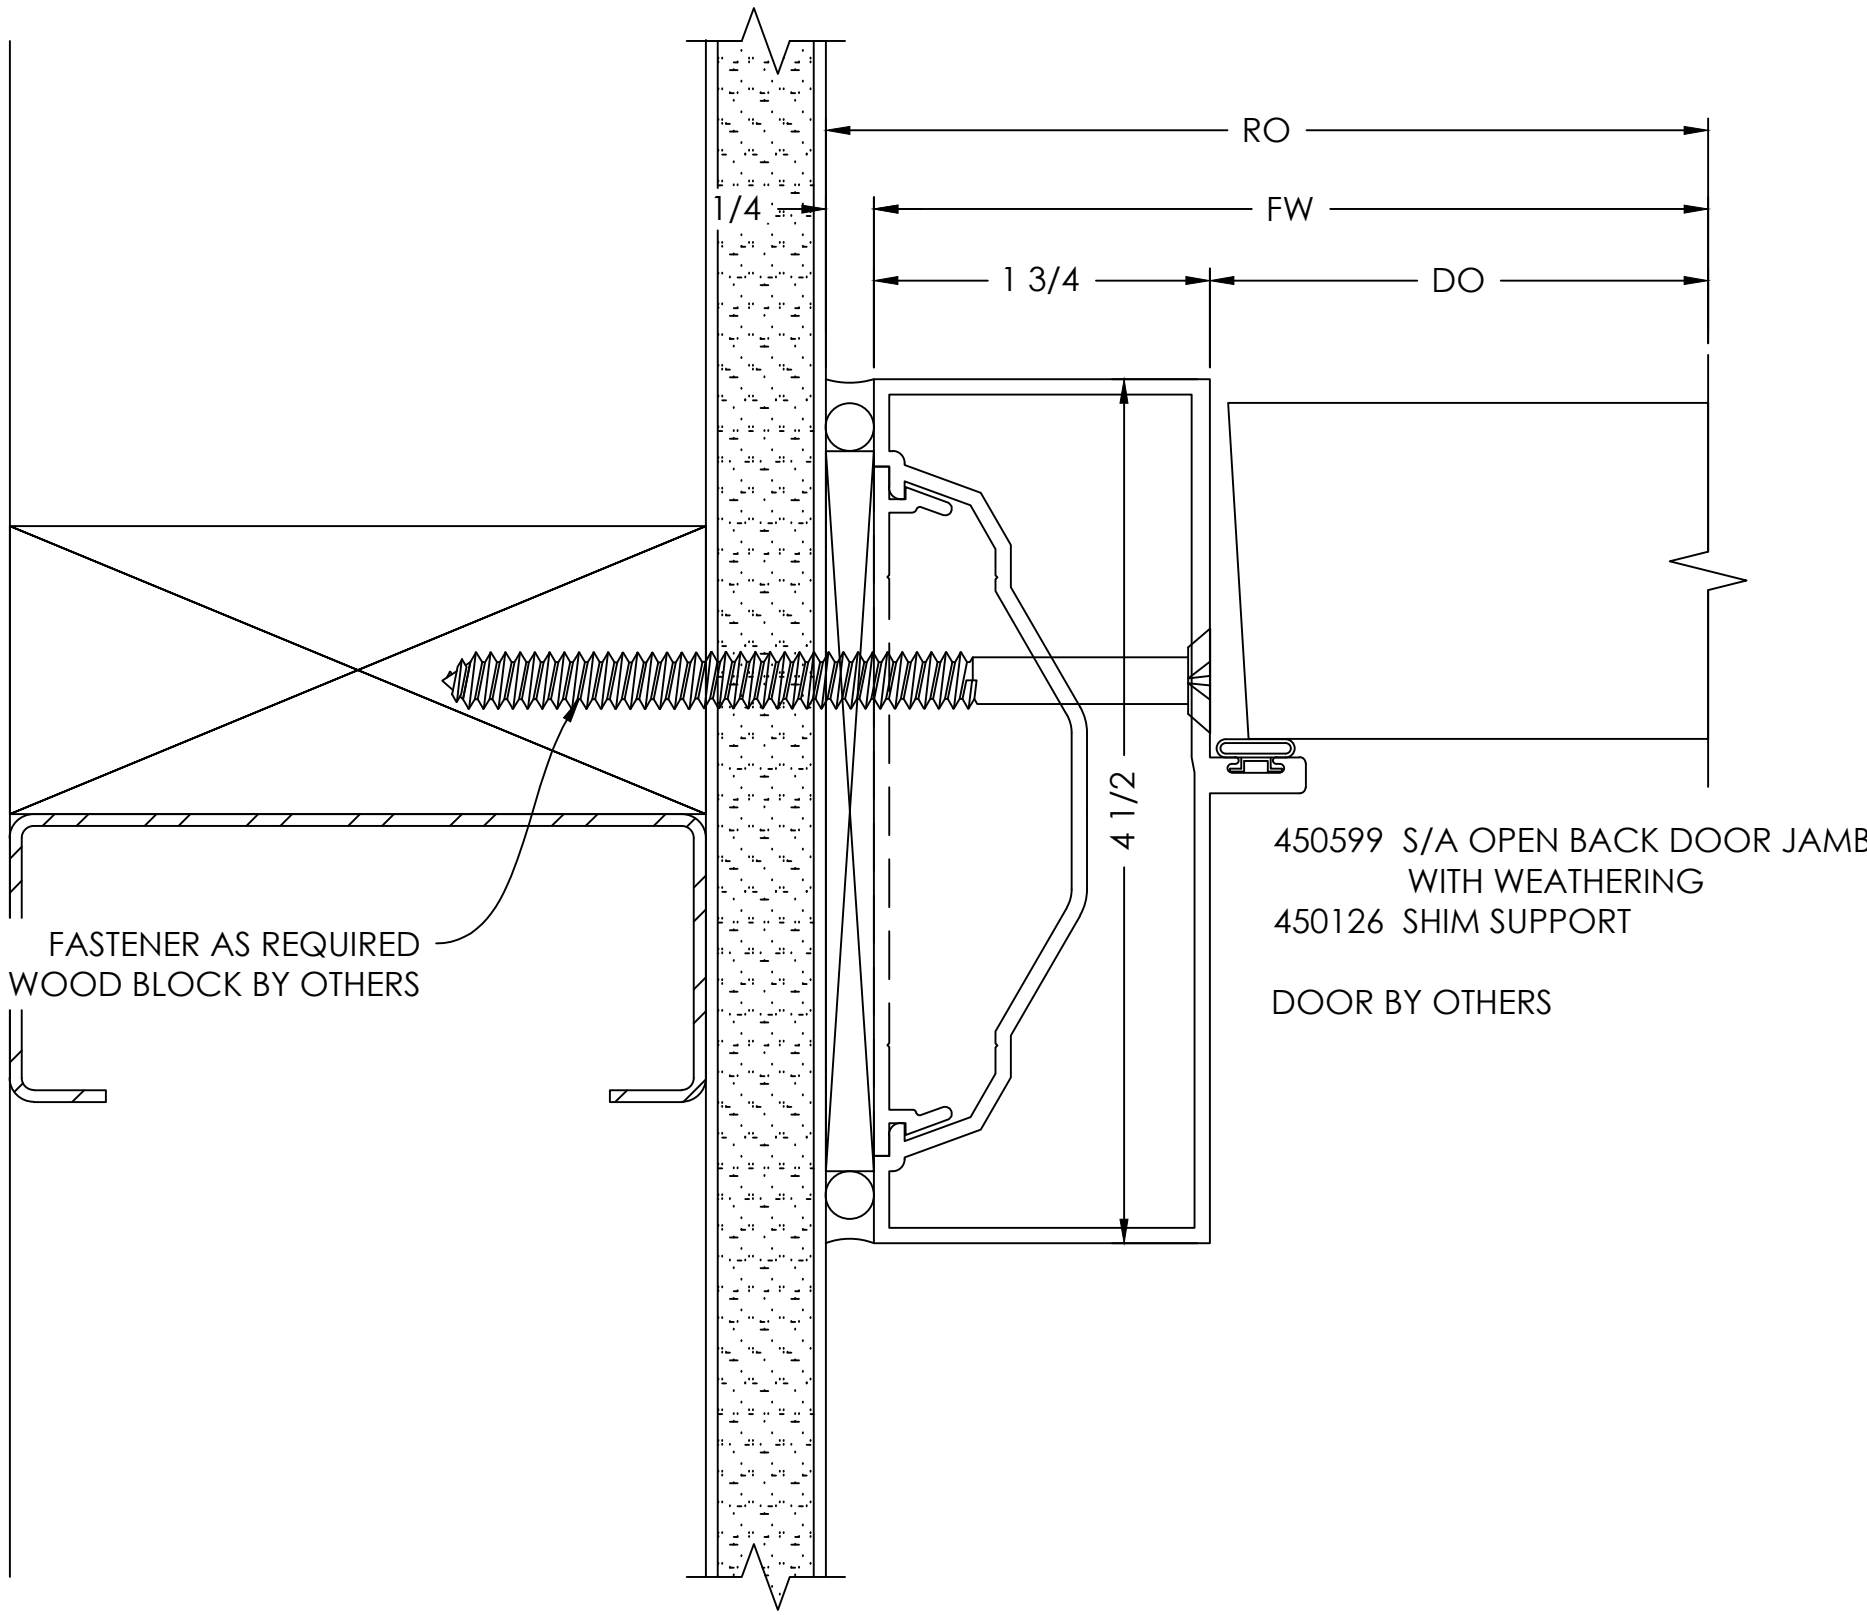

BY			
DATE			
REVISION NO.			
BY			
DATE	01/09/2025	B.G.	
PRINTS ISSUED FOR			
1ST APPROVAL			

ARCHITECT/LOCATION

PROJECT NAME/LOCATION

SCALE:

1:1

SHEET NO.


707
DETAILS

DOOR JAMB
DETAIL

SCALE= FULL

ARCH. REF.: A1-01

1

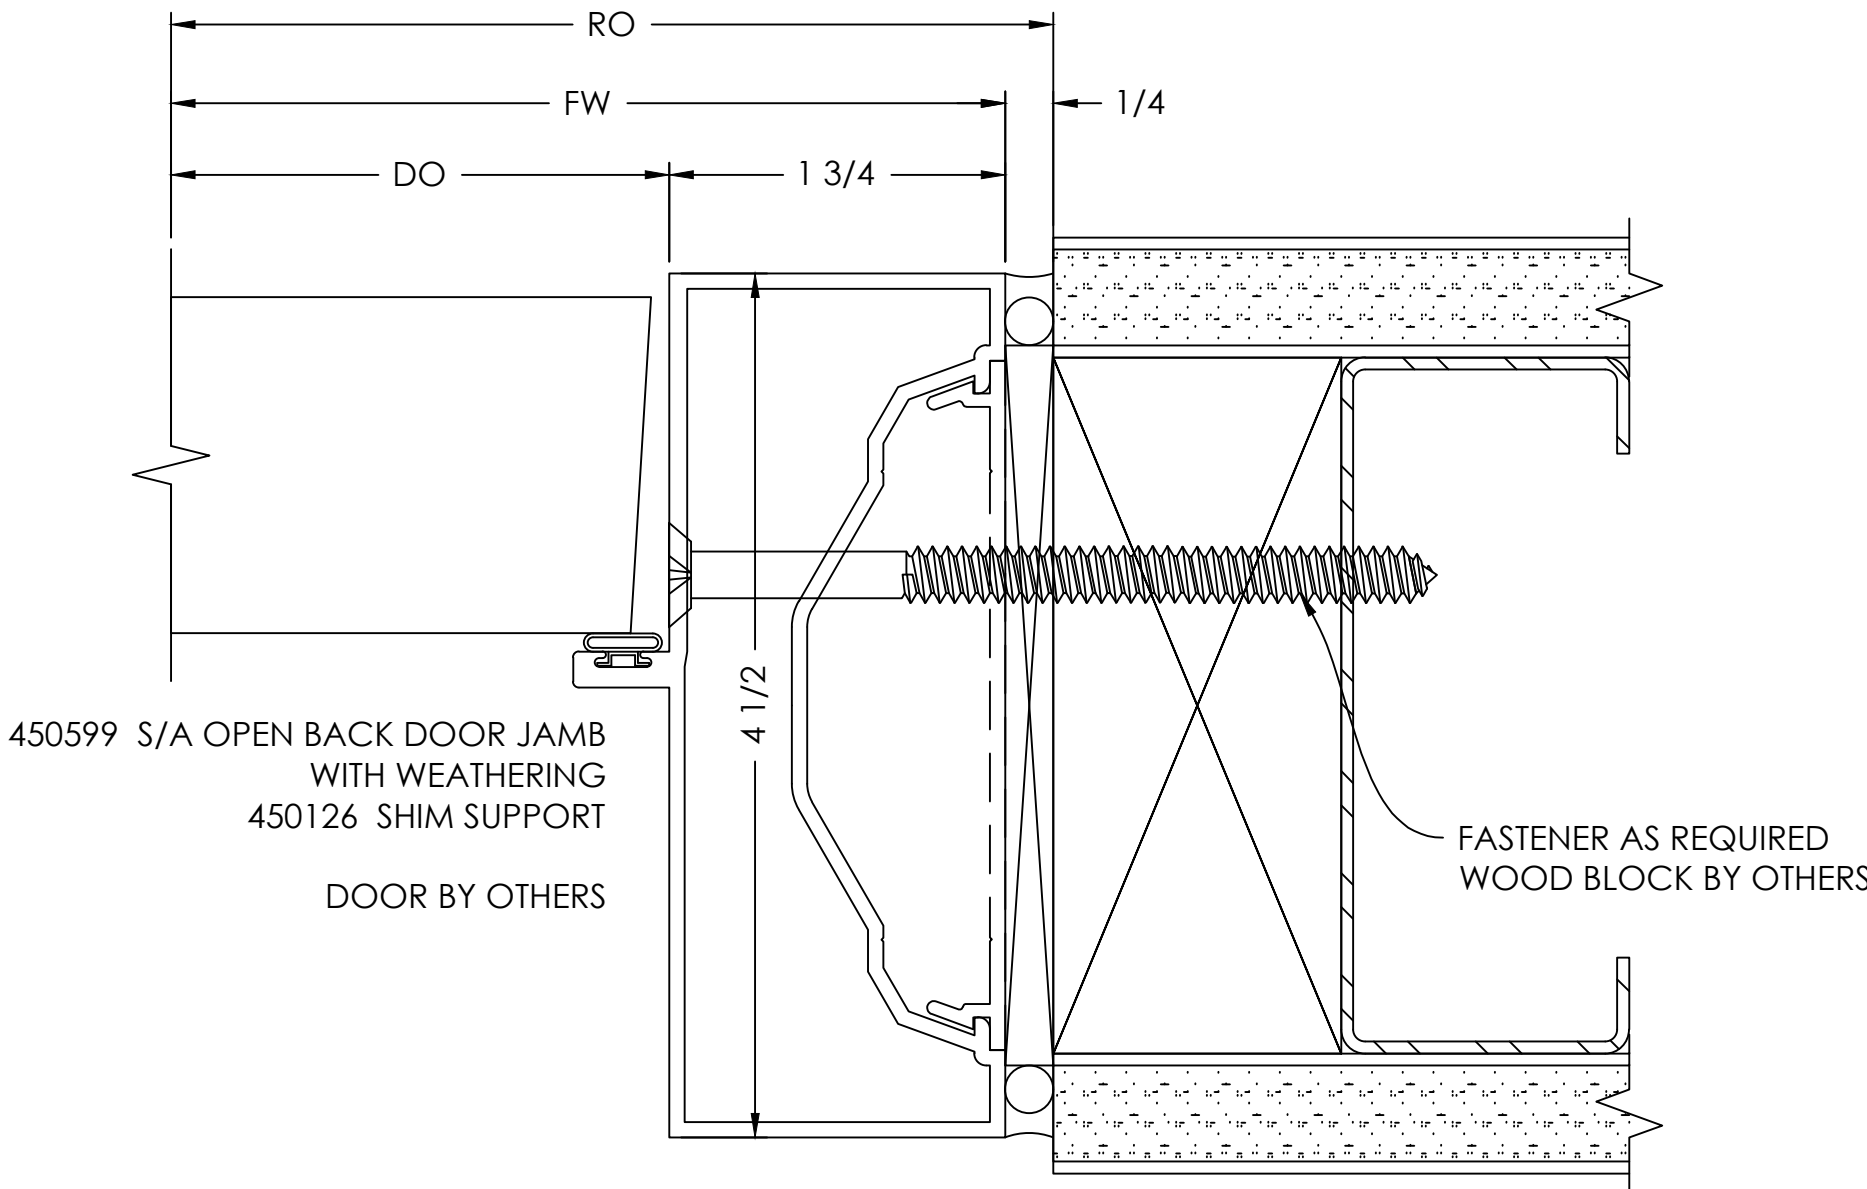


DOOR JAMB
DETAIL

SCALE= FULL

ARCH. REF.: A1-01

4

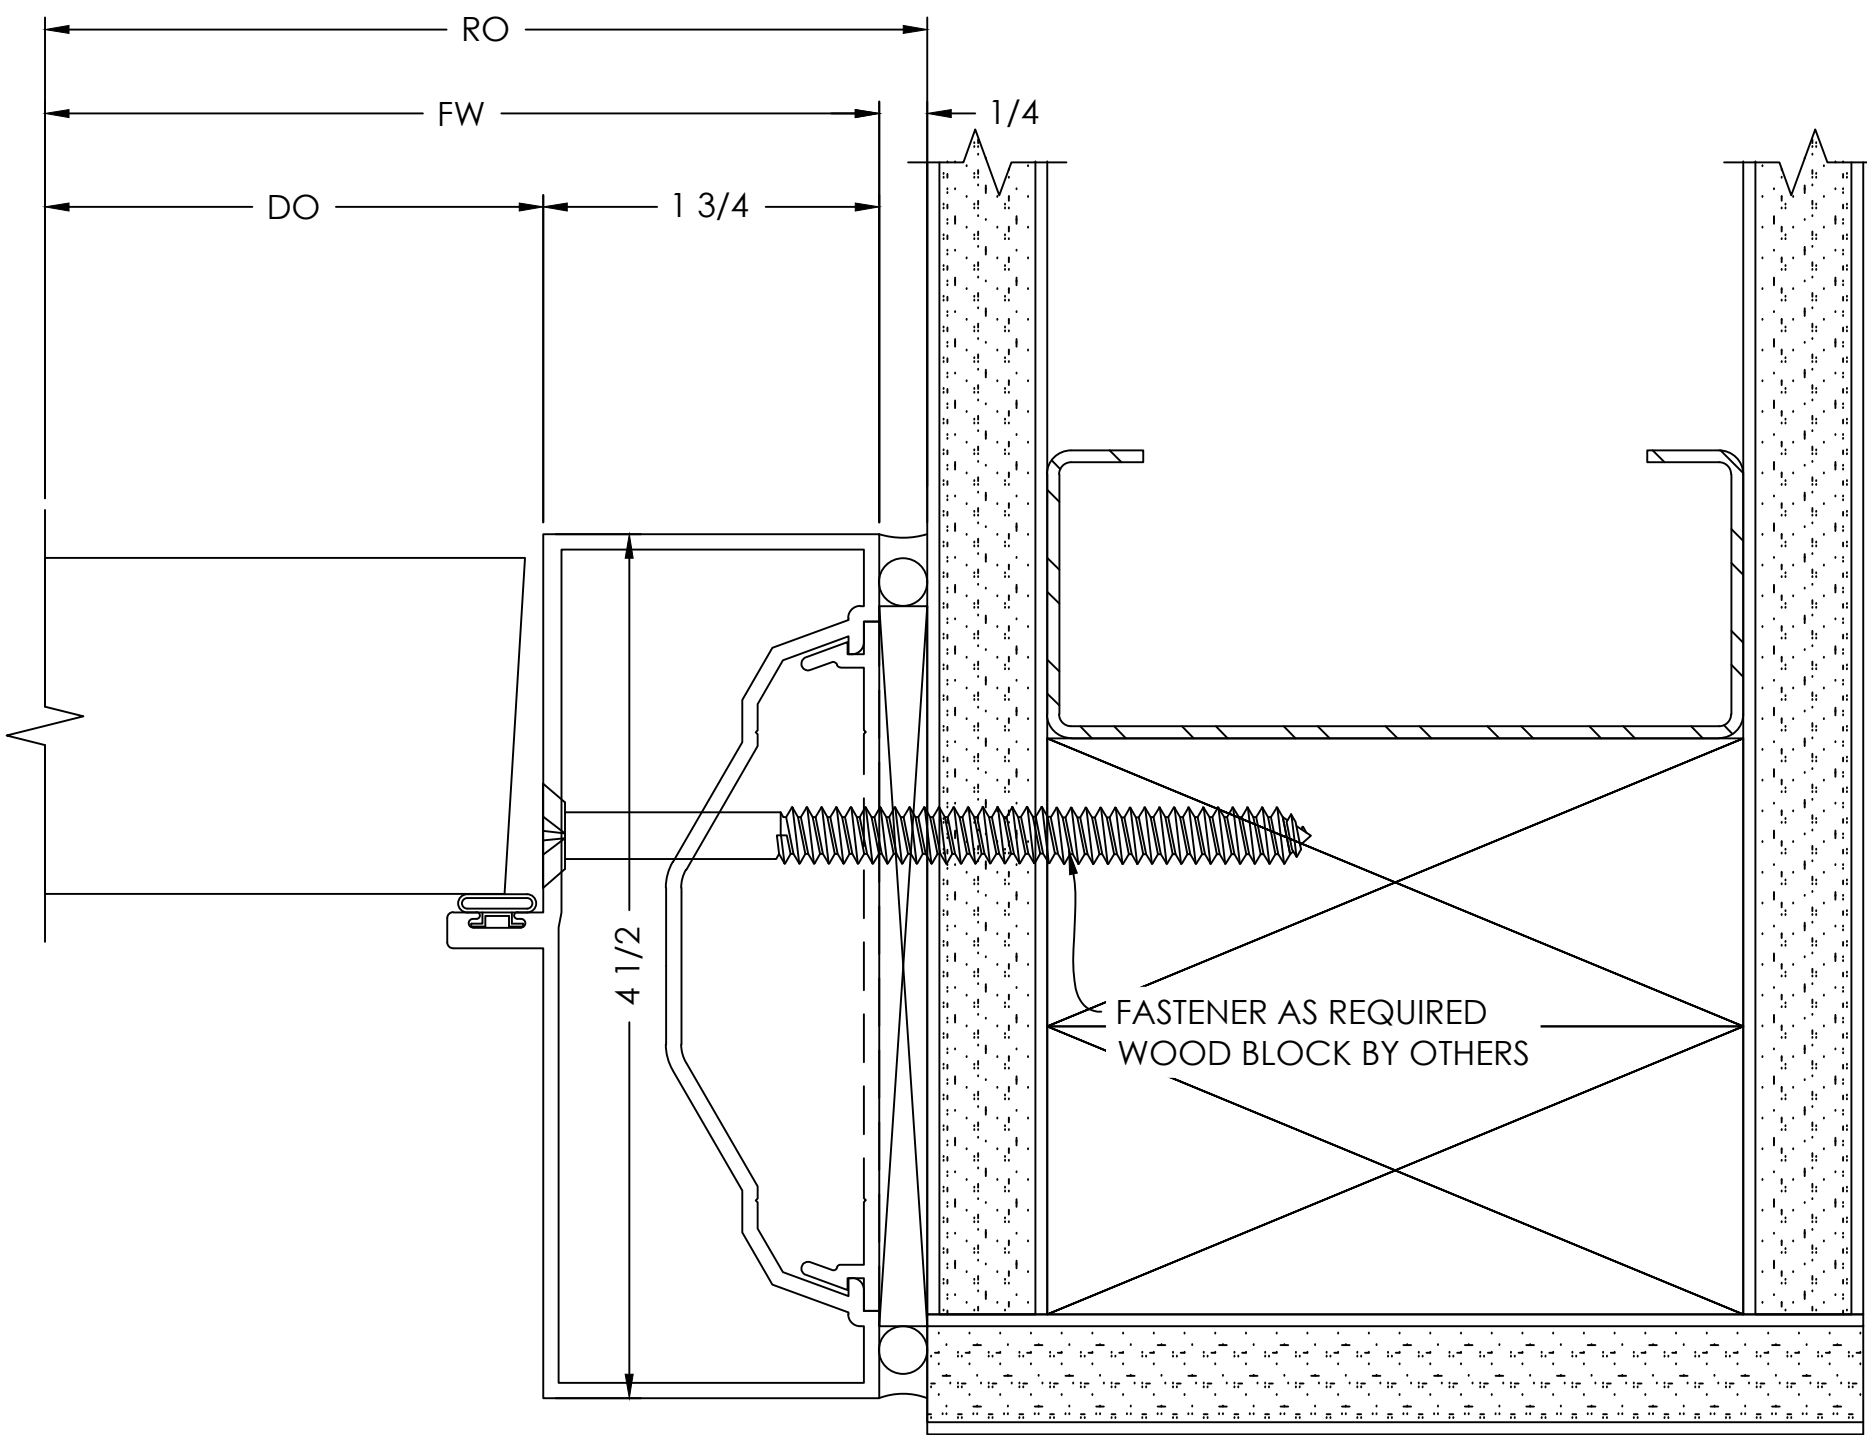


- TYPICAL DETAIL NOTES:
- ADEQUATE SUPPORT MUST BE PROVIDED TO WITHSTAND LOADS IMPOSED BY WINDOW SYSTEM
 - REFER TO INSTALLATION MANUAL FOR ADD'L INFO

JAMB
DETAIL

SCALE= FULL

ARCH. REF.: A1-01

2

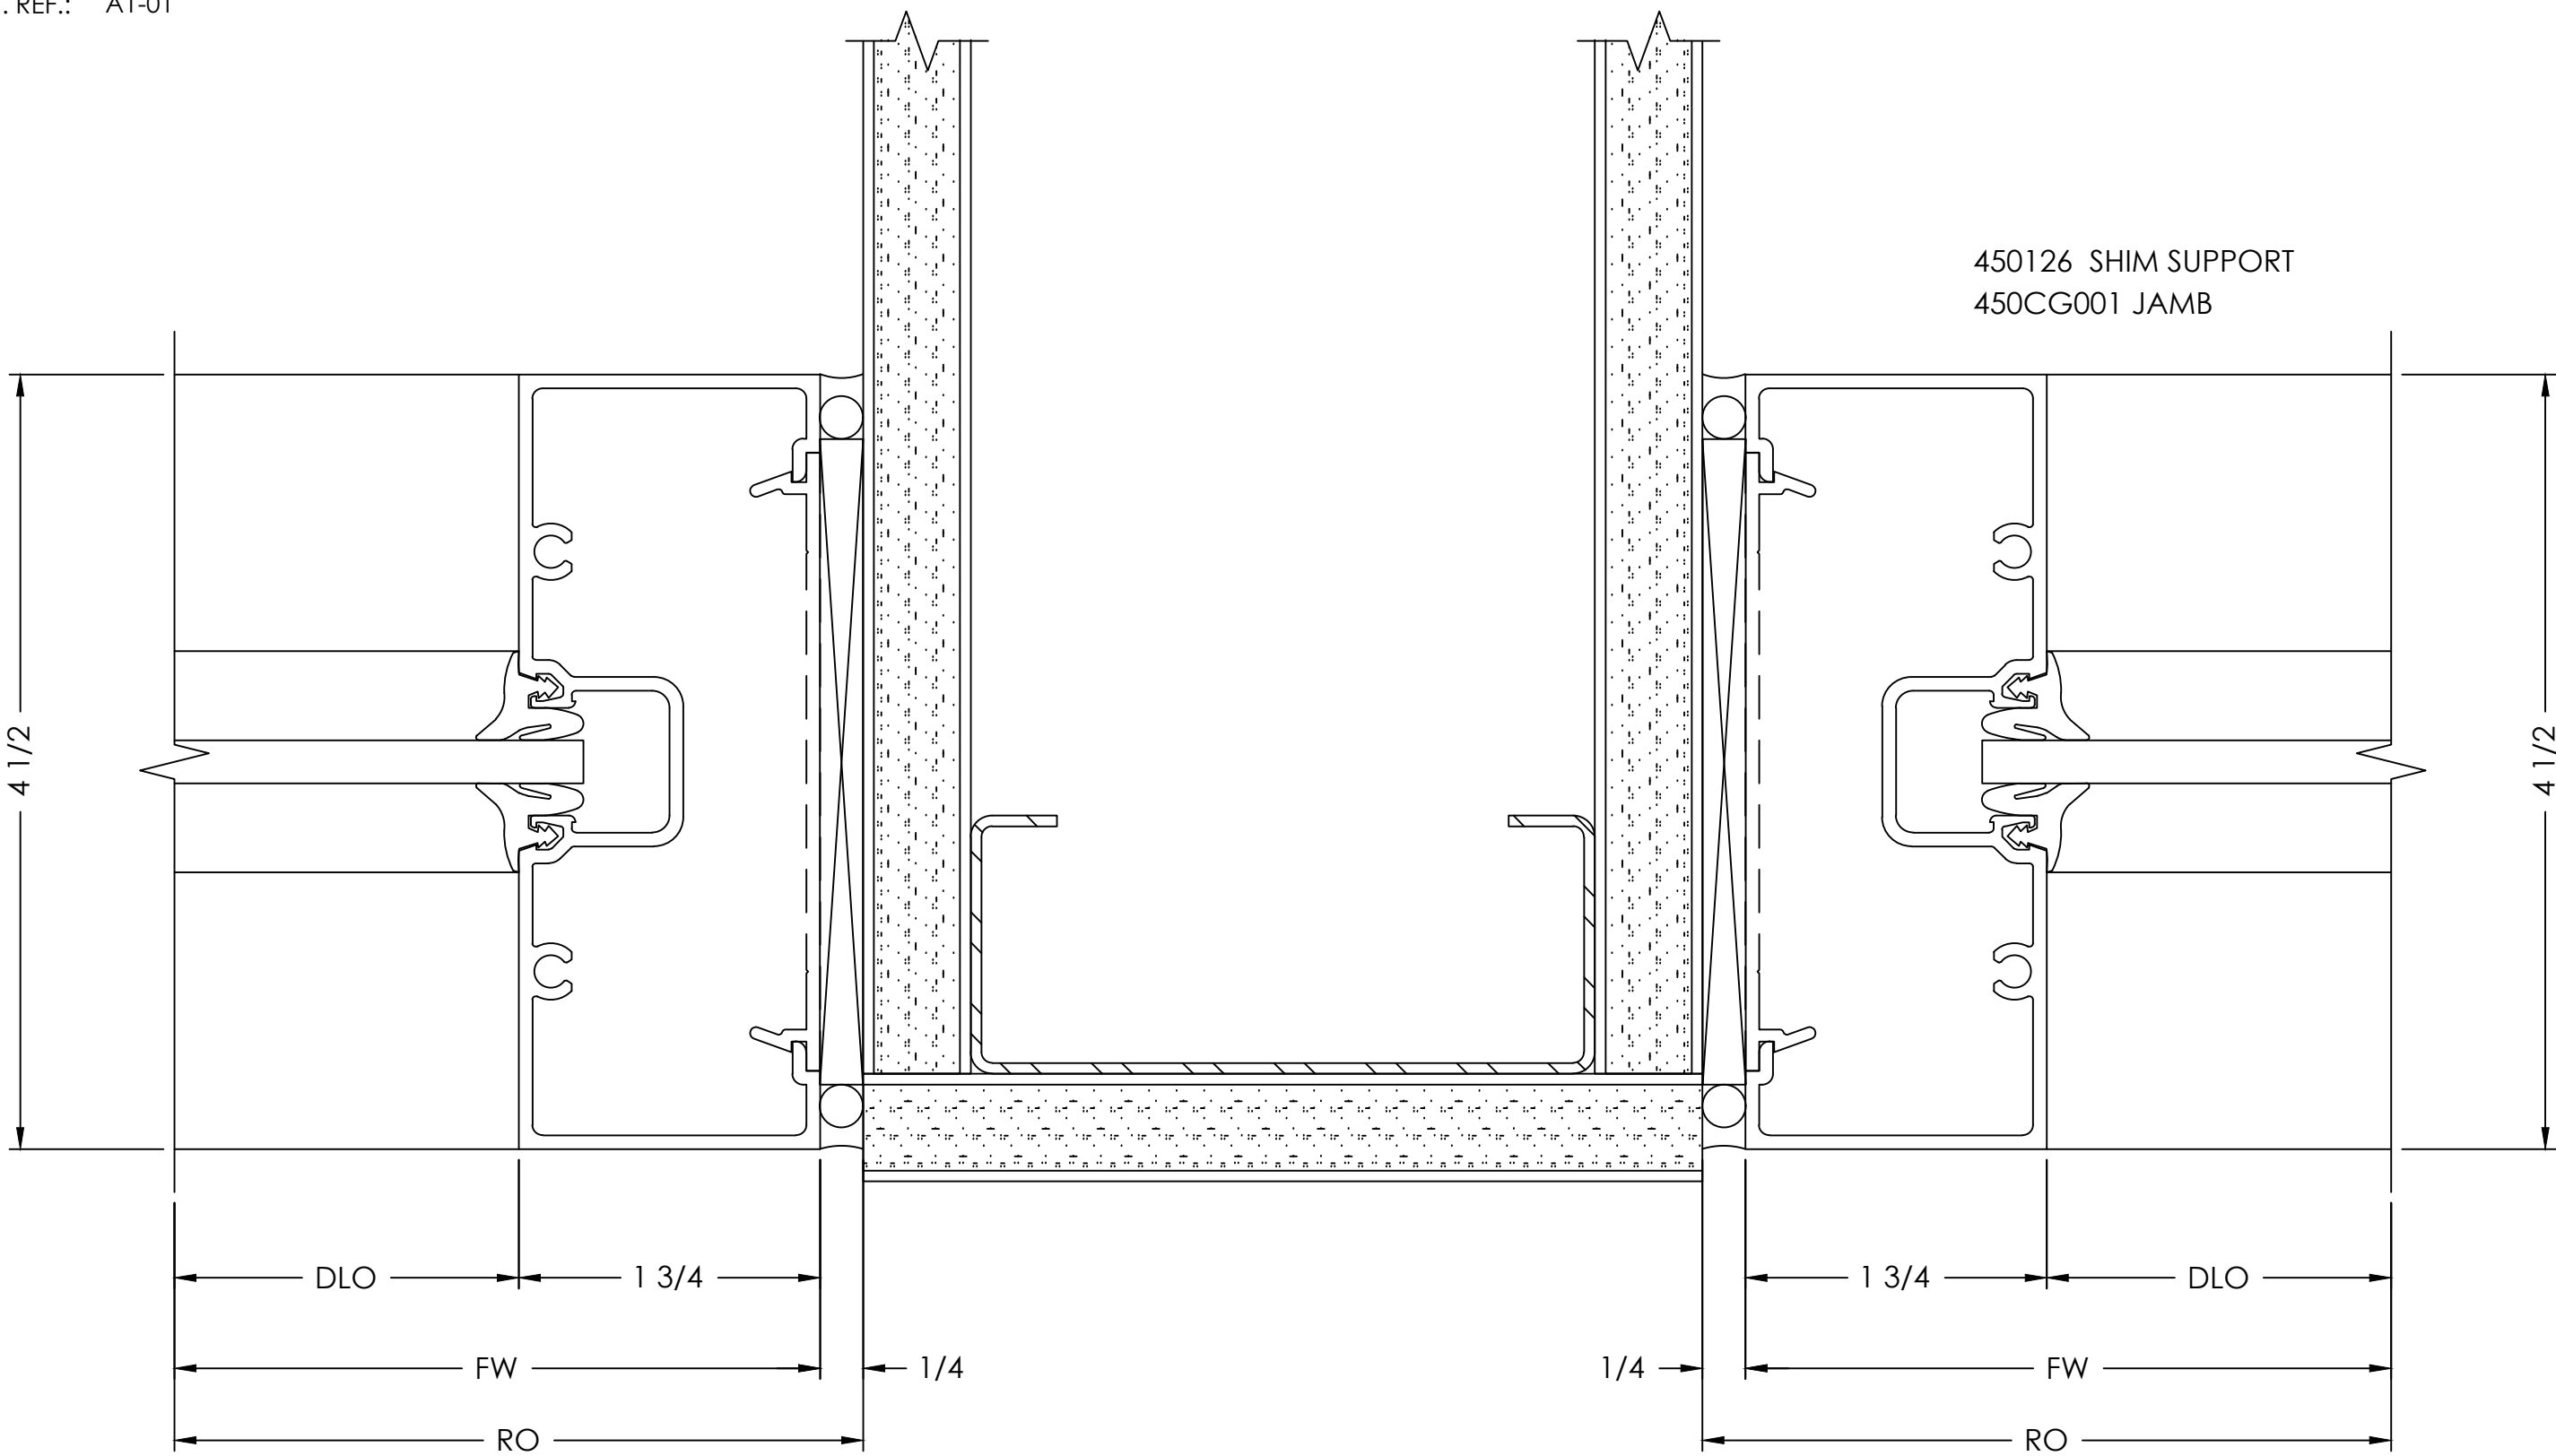


DOOR JAMB
DETAIL

SCALE= FULL

ARCH. REF.: A1-01

3

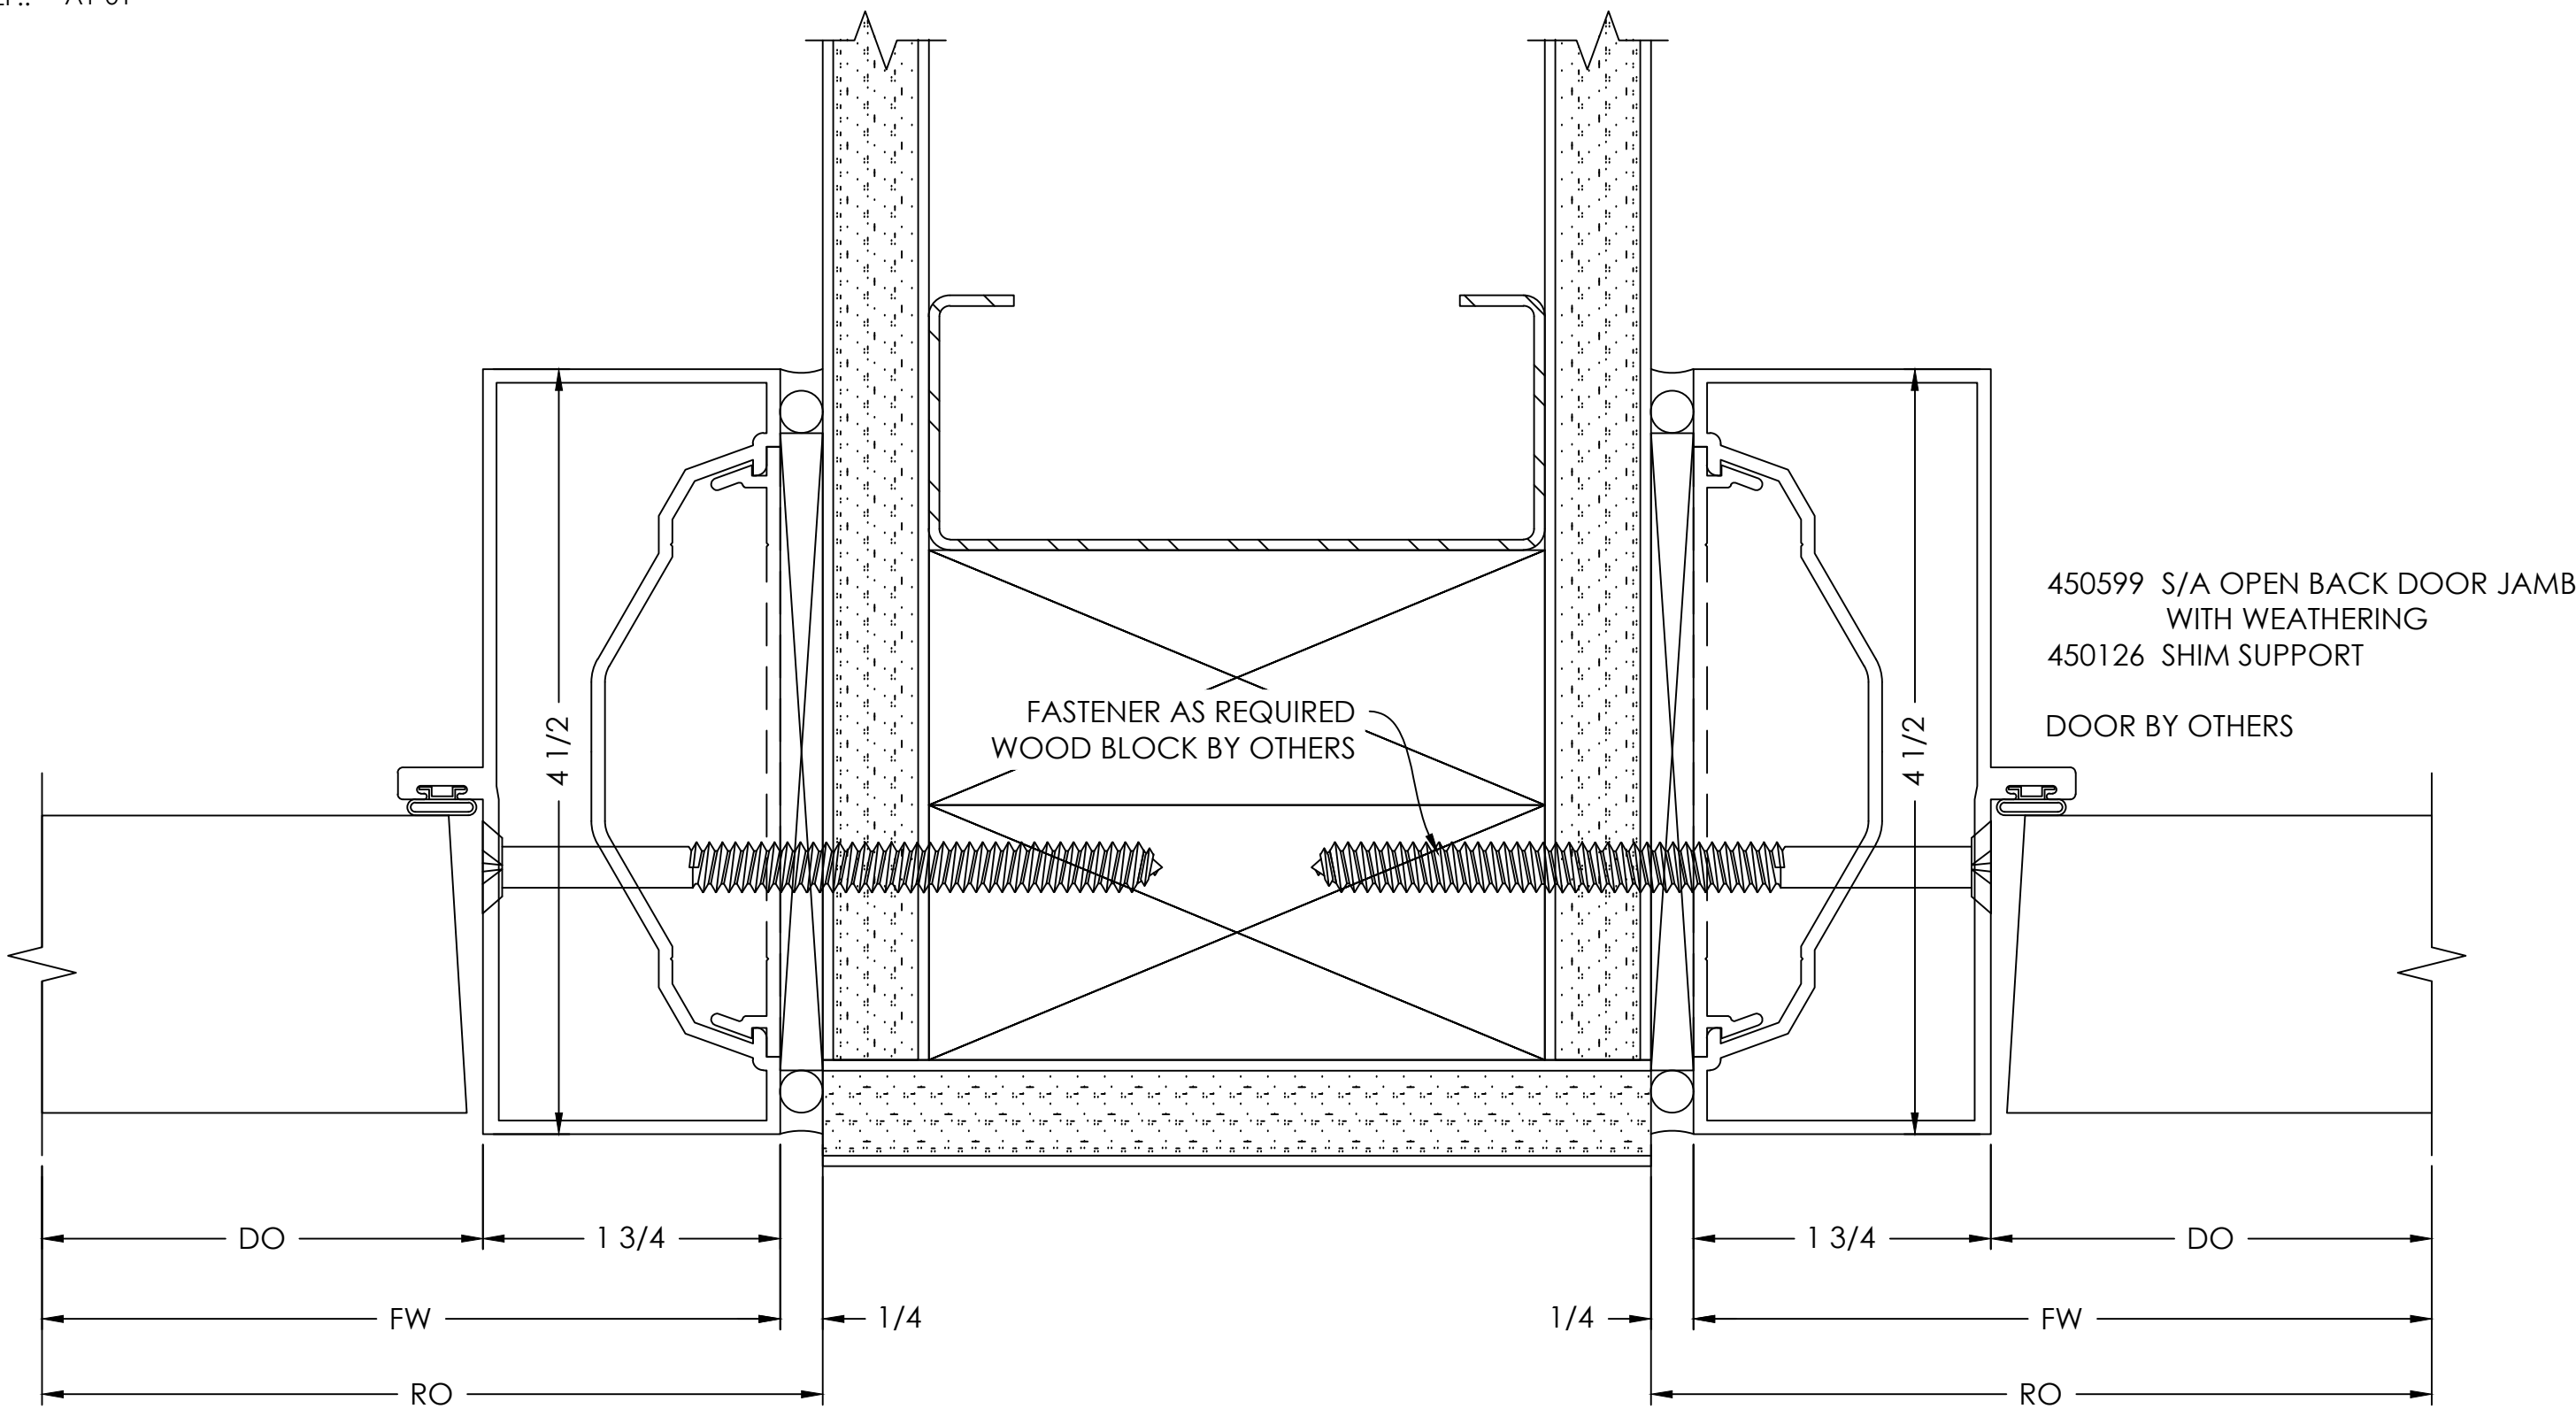

BY			
DATE			
REVISION NO.			
BY			
DATE	01/09/2025	B.G.	
PRINTS ISSUED FOR			
1ST APPROVAL			